


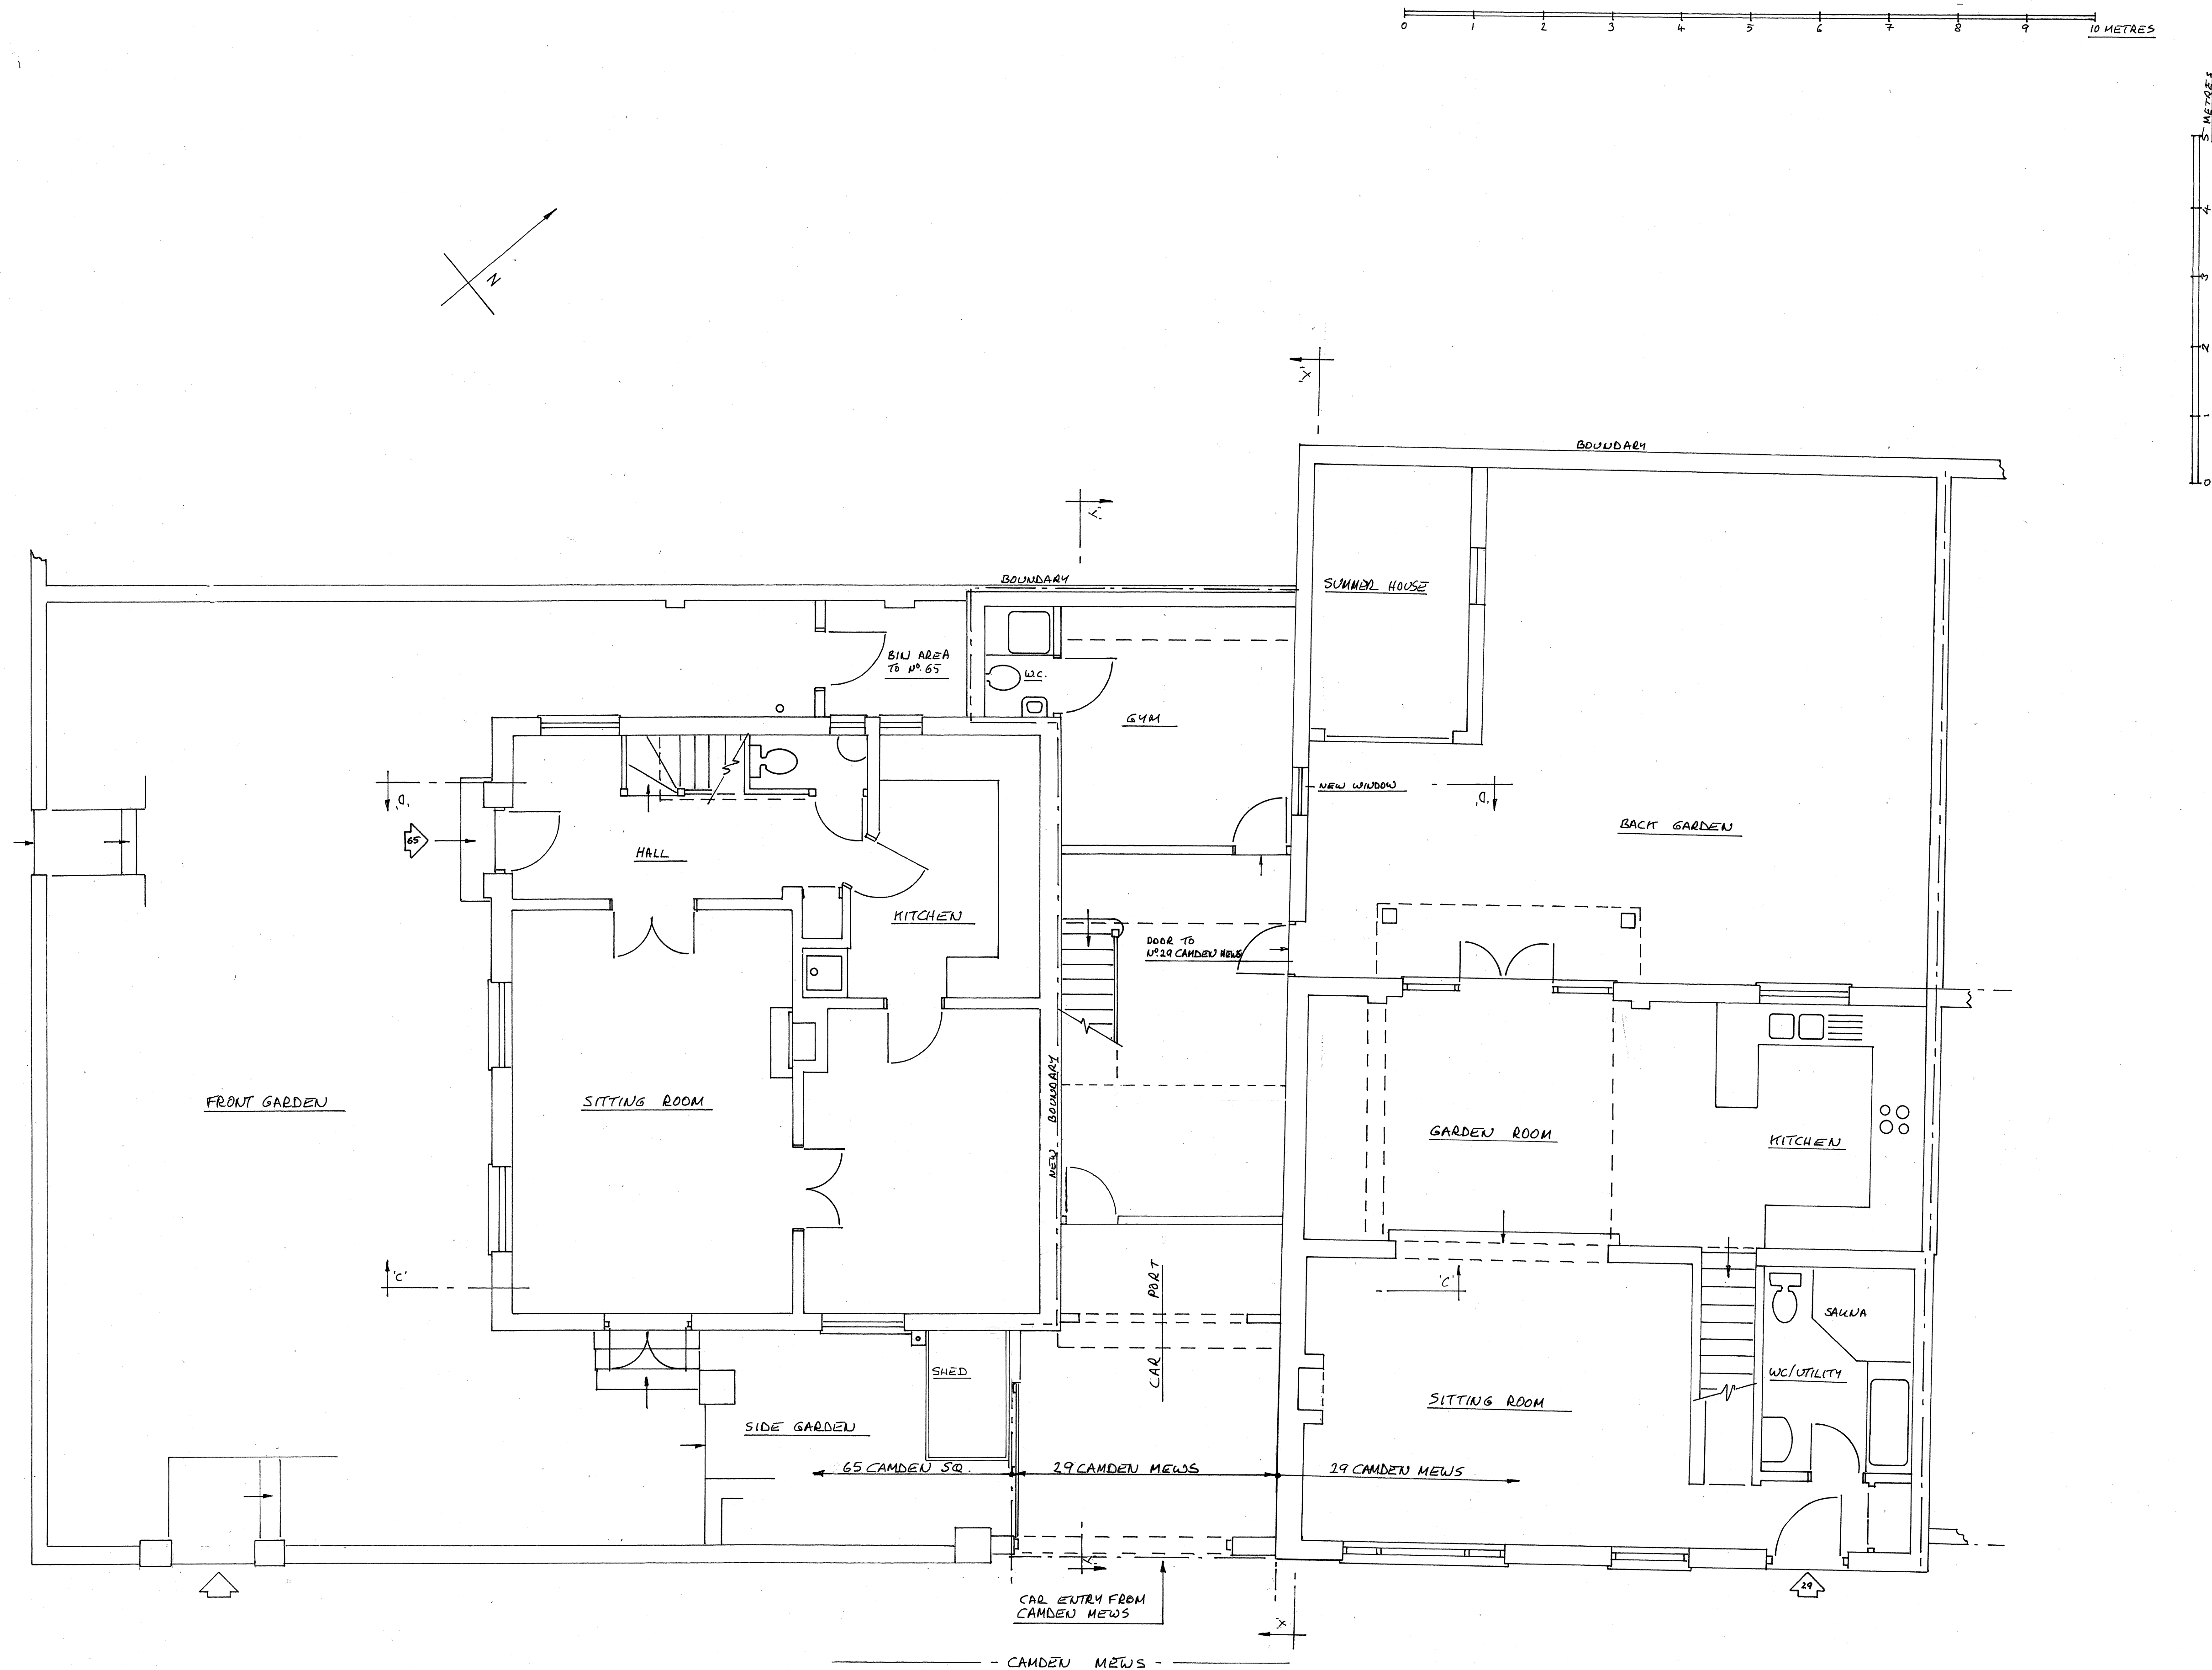

© CEDC
14 Rowan Rd. London W6 7DU
020 7603 7770
fax 3033

ALL DIMENSIONS TO BE CHECKED ON SITE.

MODIFICATIONS
A 31.3.09 SECTION LINES ADDED

Site
65 Camden Sq and
29 Camden Mews,
London NW1

Title
Existing
Layout
Ground Floor.

Scale 1:50 A1
Date 9.12.2003

Drg. No
BC5 03 106 A