

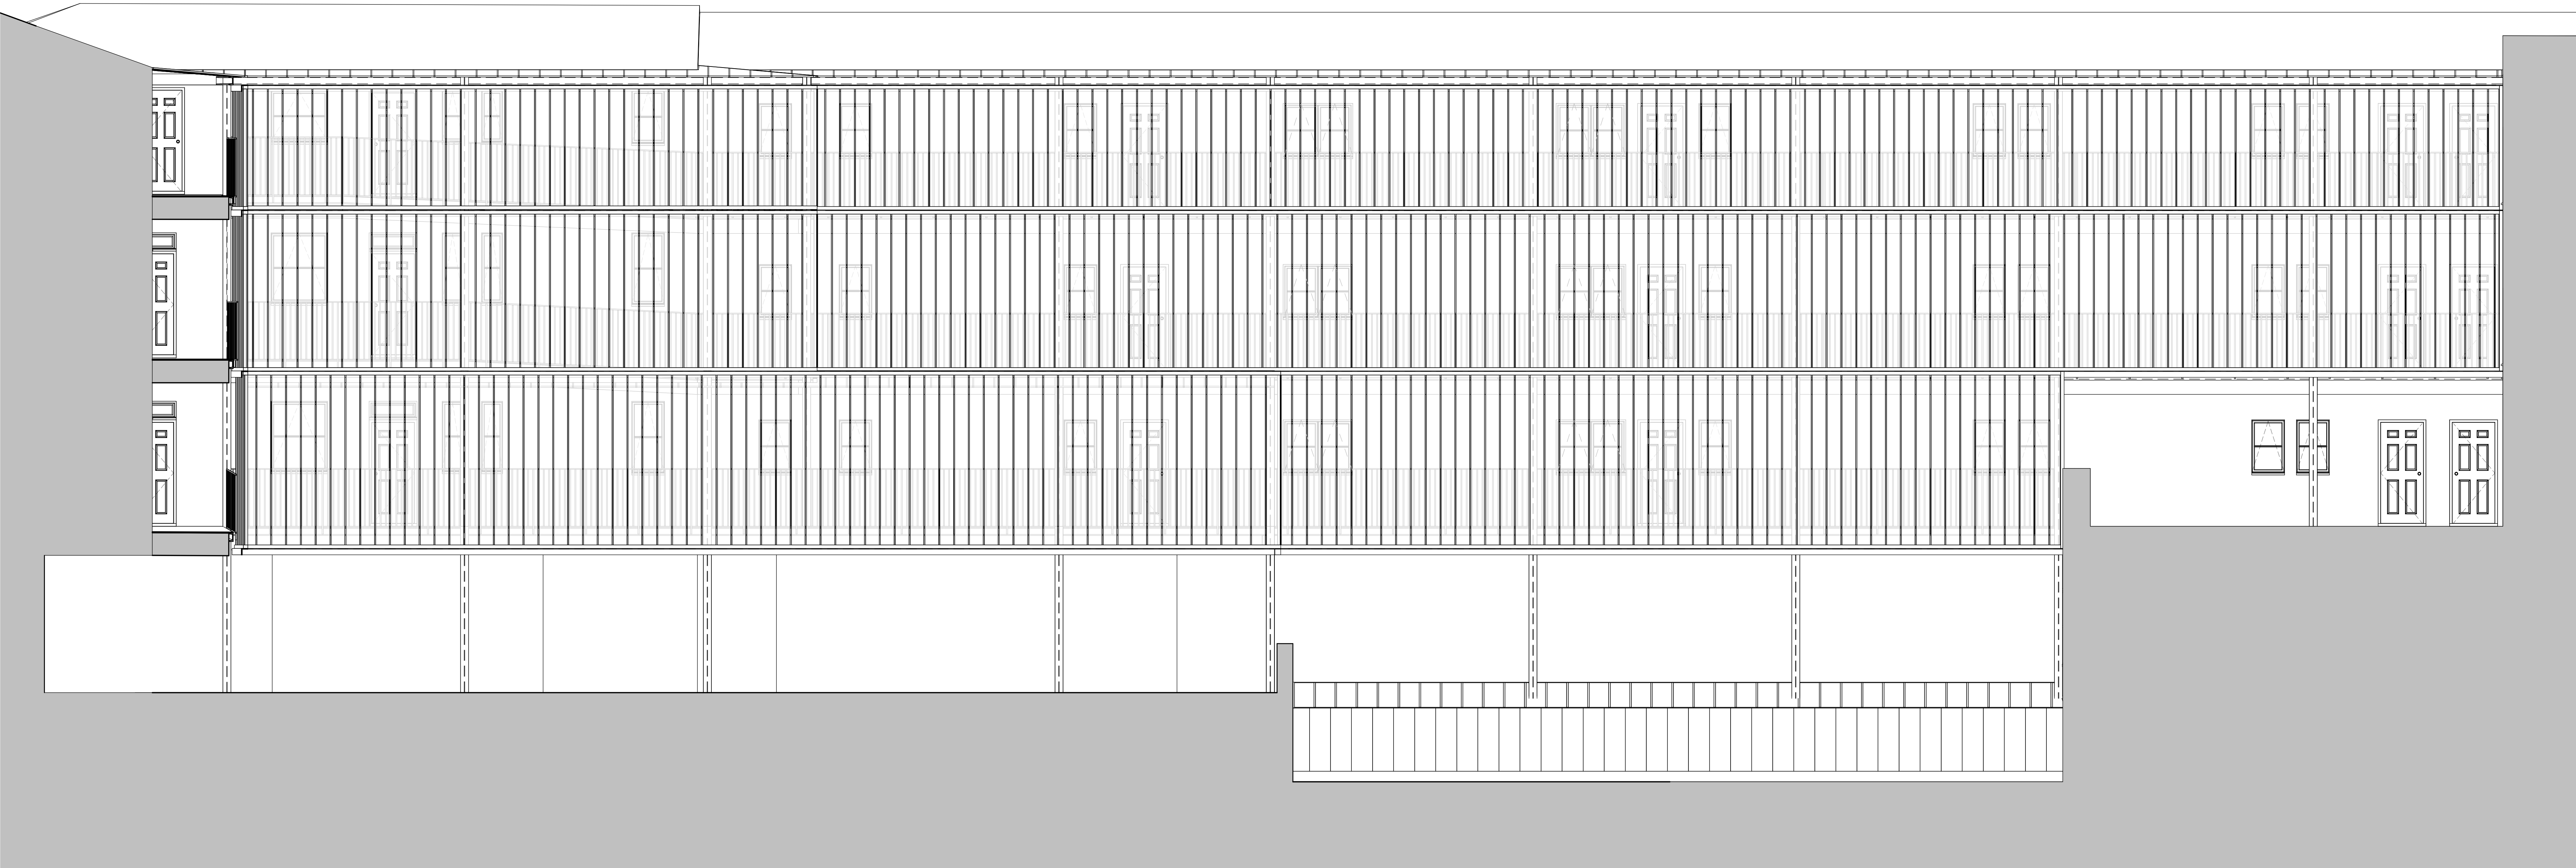



Rev No.	Date	Issued by	Description
001	25/10/2023	RMC	PLANNING CONSULT

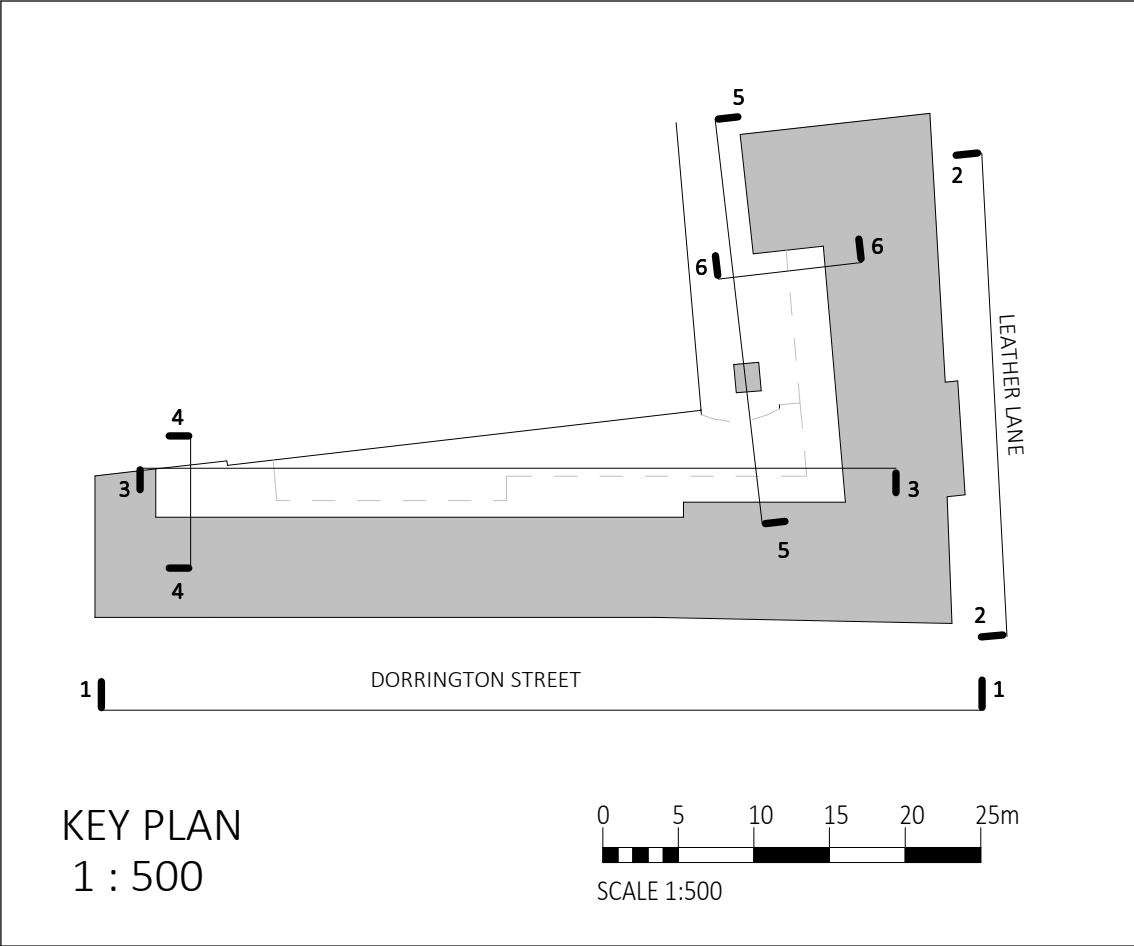


ELEVATION 3 - PROPOSED
1:50

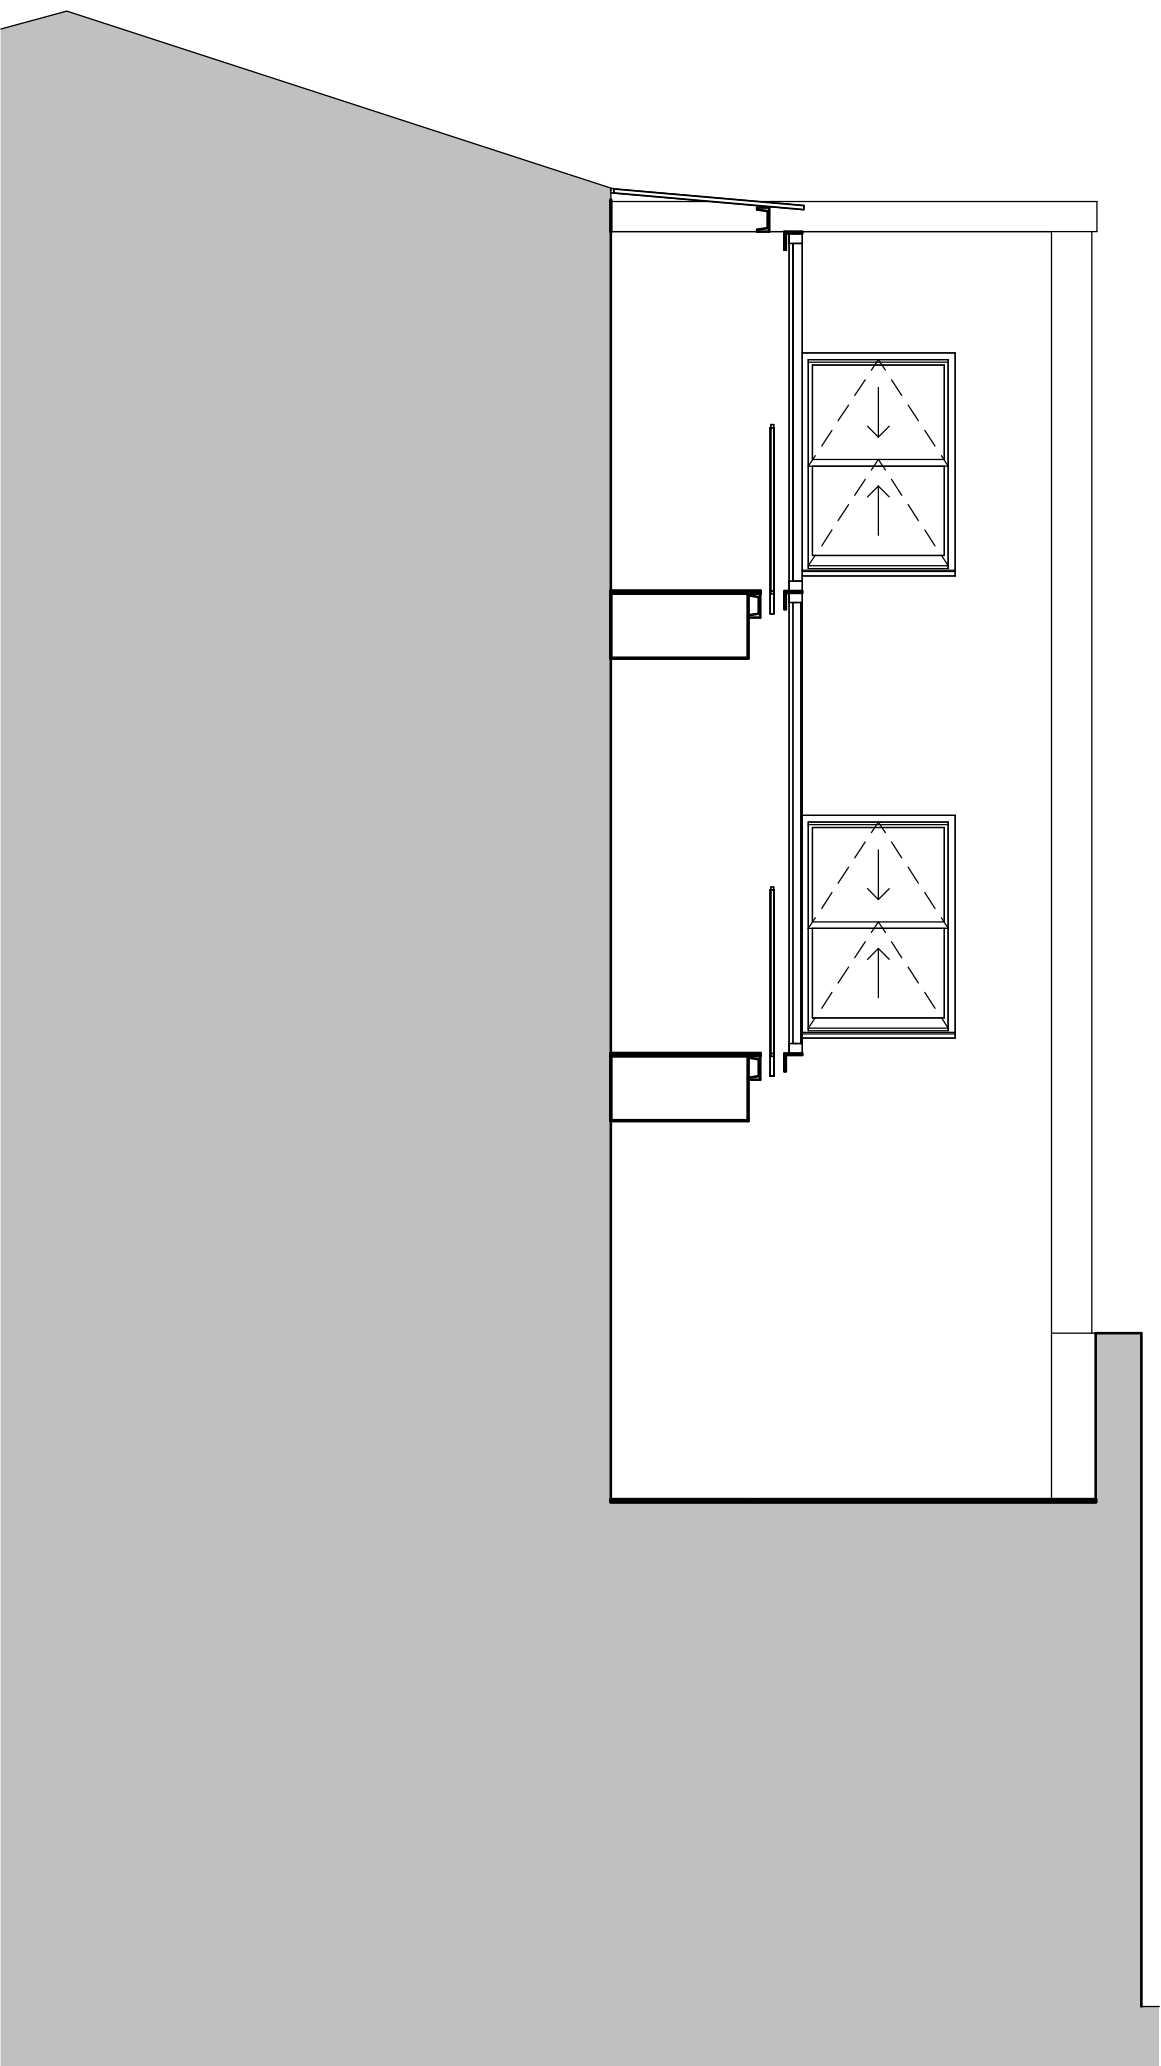


ELEVATION 4 - PROPOSED
1:50

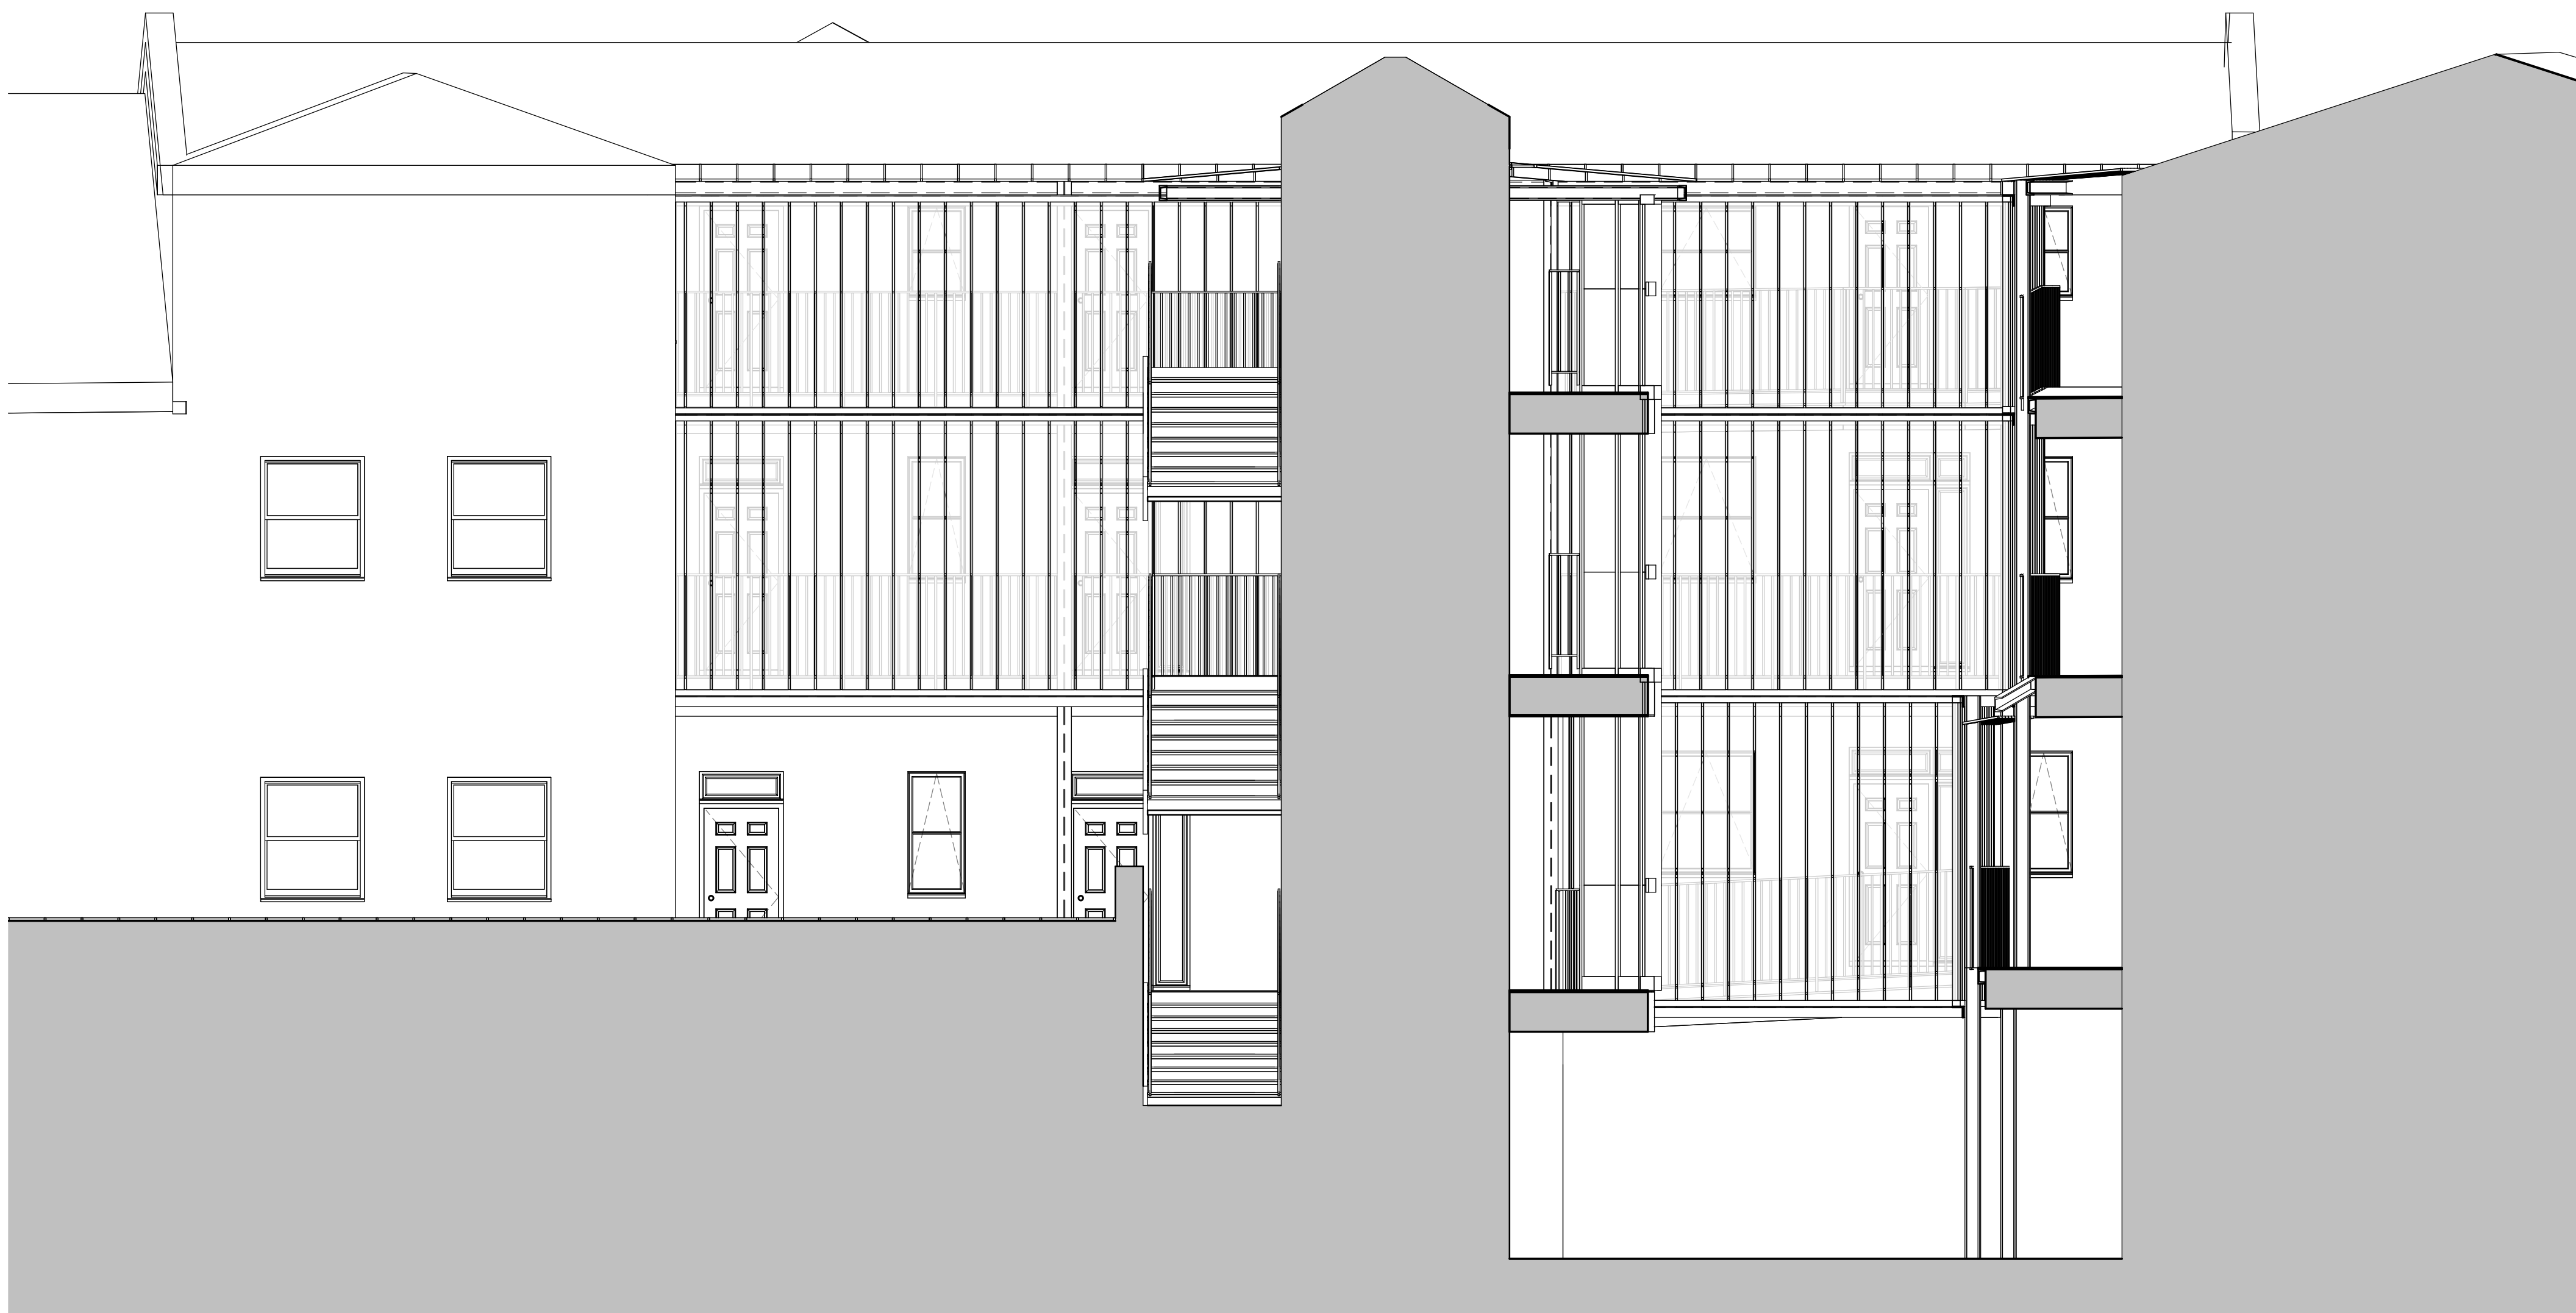

ELEVATION 5 - PROPOSED
1:50

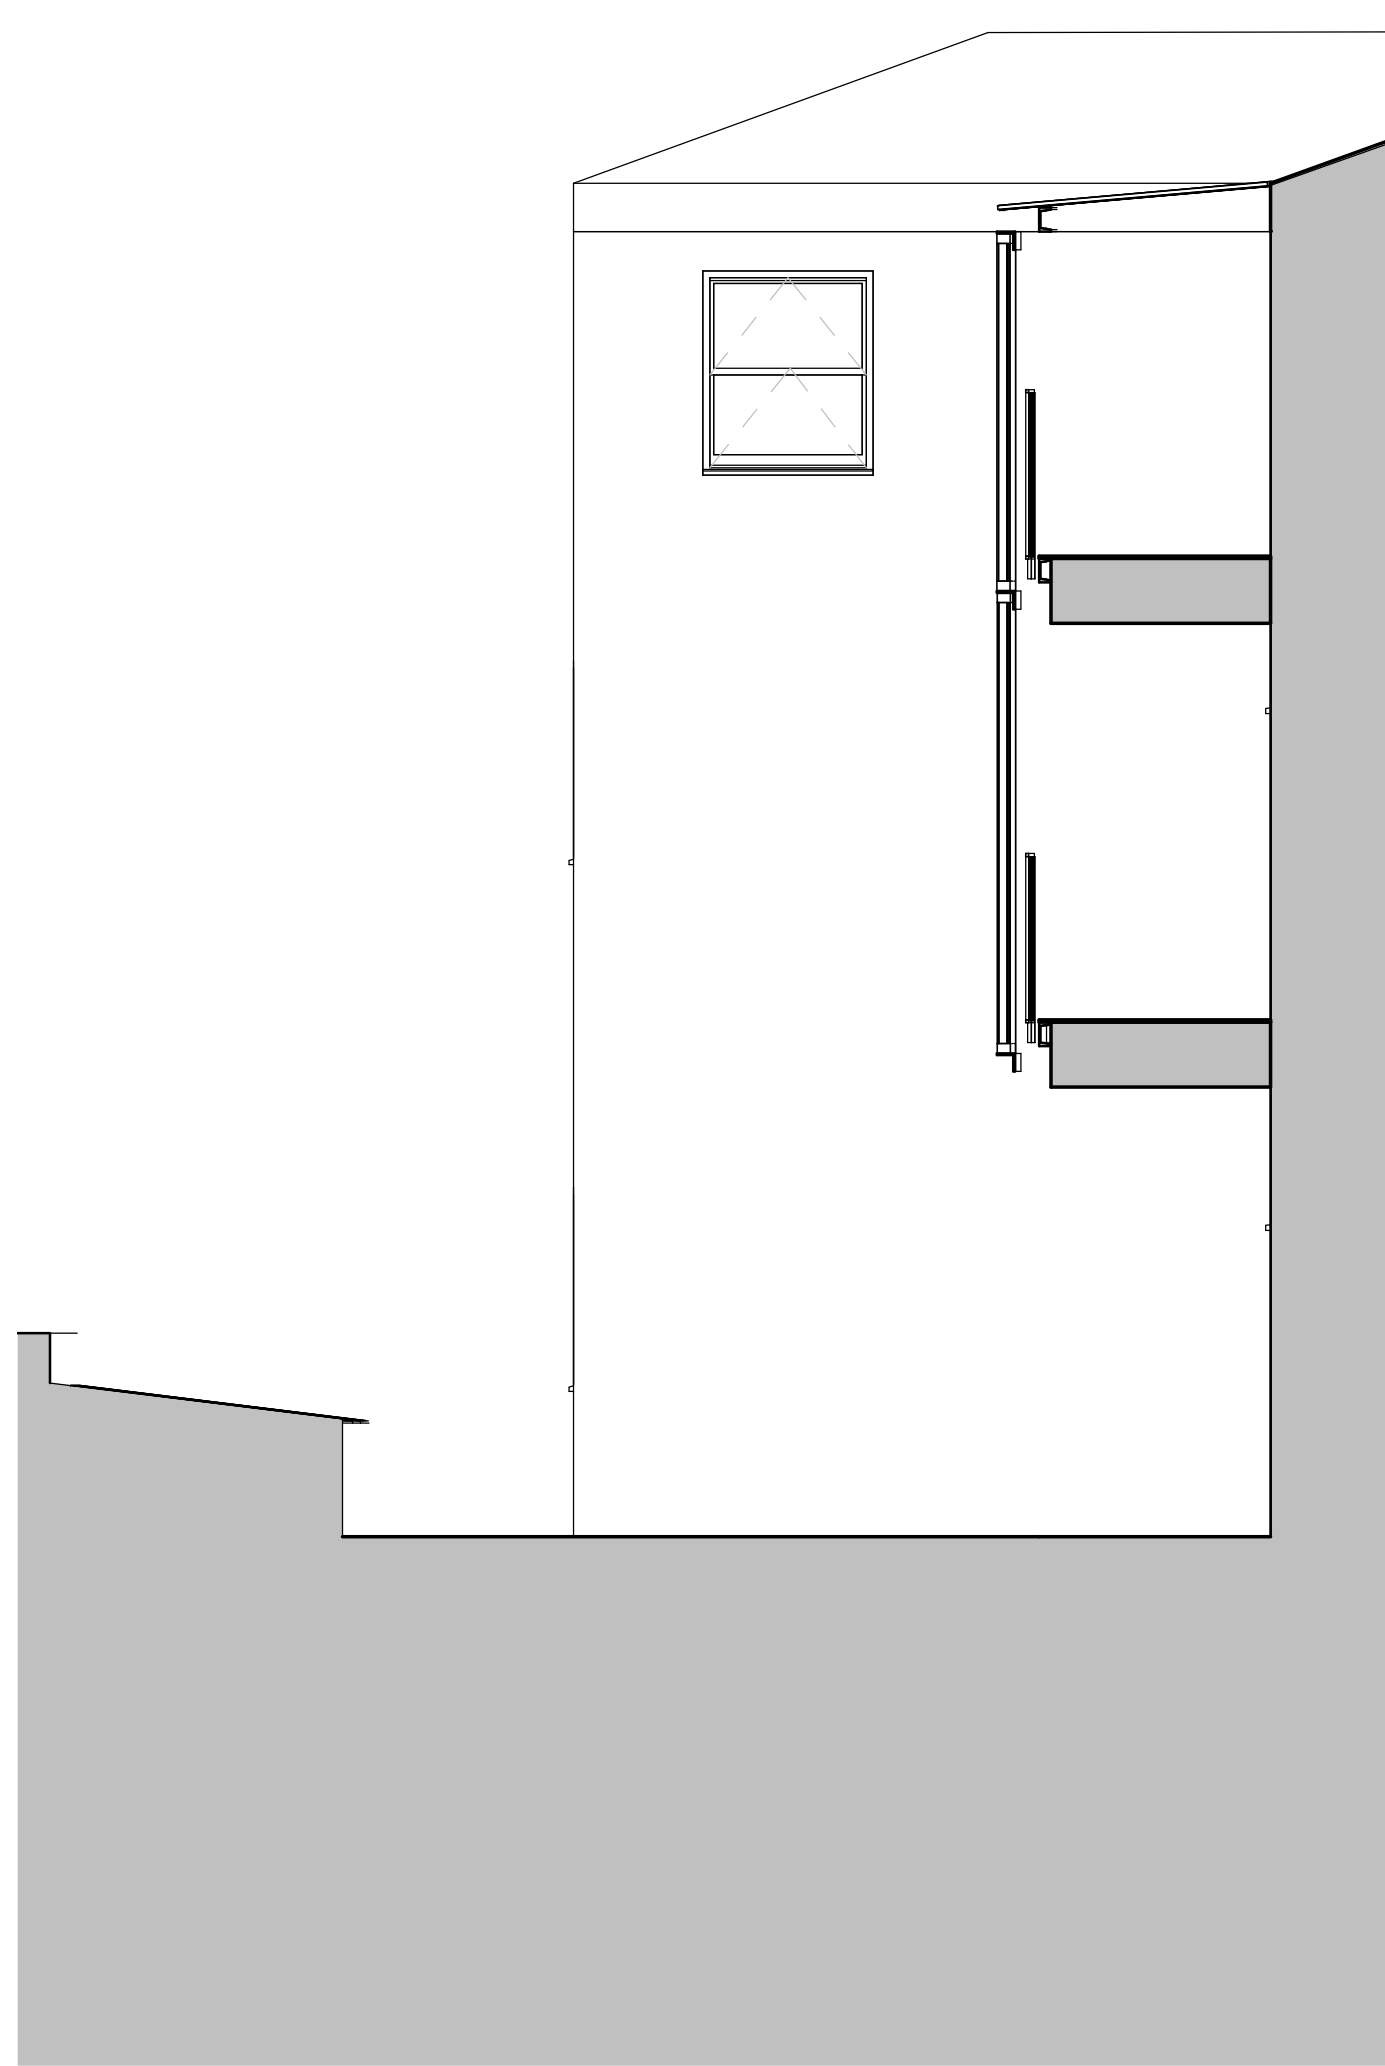


ELEVATION 6 - PROPOSED
1:50

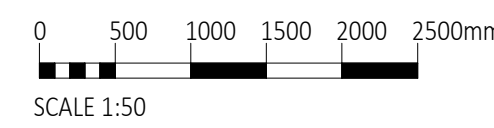

DO NOT SCALE FOR CONSTRUCTION

B P G
ARCHITECTS +
SURVEYORS

ARCHITECTURE · BUILDING · SURVEYING
PROJECT MANAGEMENT · COST CONSULTANCY
STUDIO 1 & 2, OLD KING'S HEAD COURT
12 HIGH STREET, DORKING SURREY RH4 3AN
01306 887070 | WWW.BPG.CO.UK

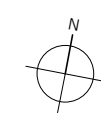

PROJECT

Flats 2-25 Langdale House, 4-12
Dorrington Street, EC1N 7TB

CLIENT

Origin Housing

DRAWN

RMC

CHECKED

CM

FOR

PLANNING

SCALE

As indicated@A0

TITLE

PROPOSED ELEVATIONS 2

DRAWING N°

4180-BPG-XX-XX-DR-A-2011-PL1

PROJECT N° ORIGINATOR ZONE LEVEL DATE TYPE DES. DRG. N° REV.