


Bleeding Heart Yard

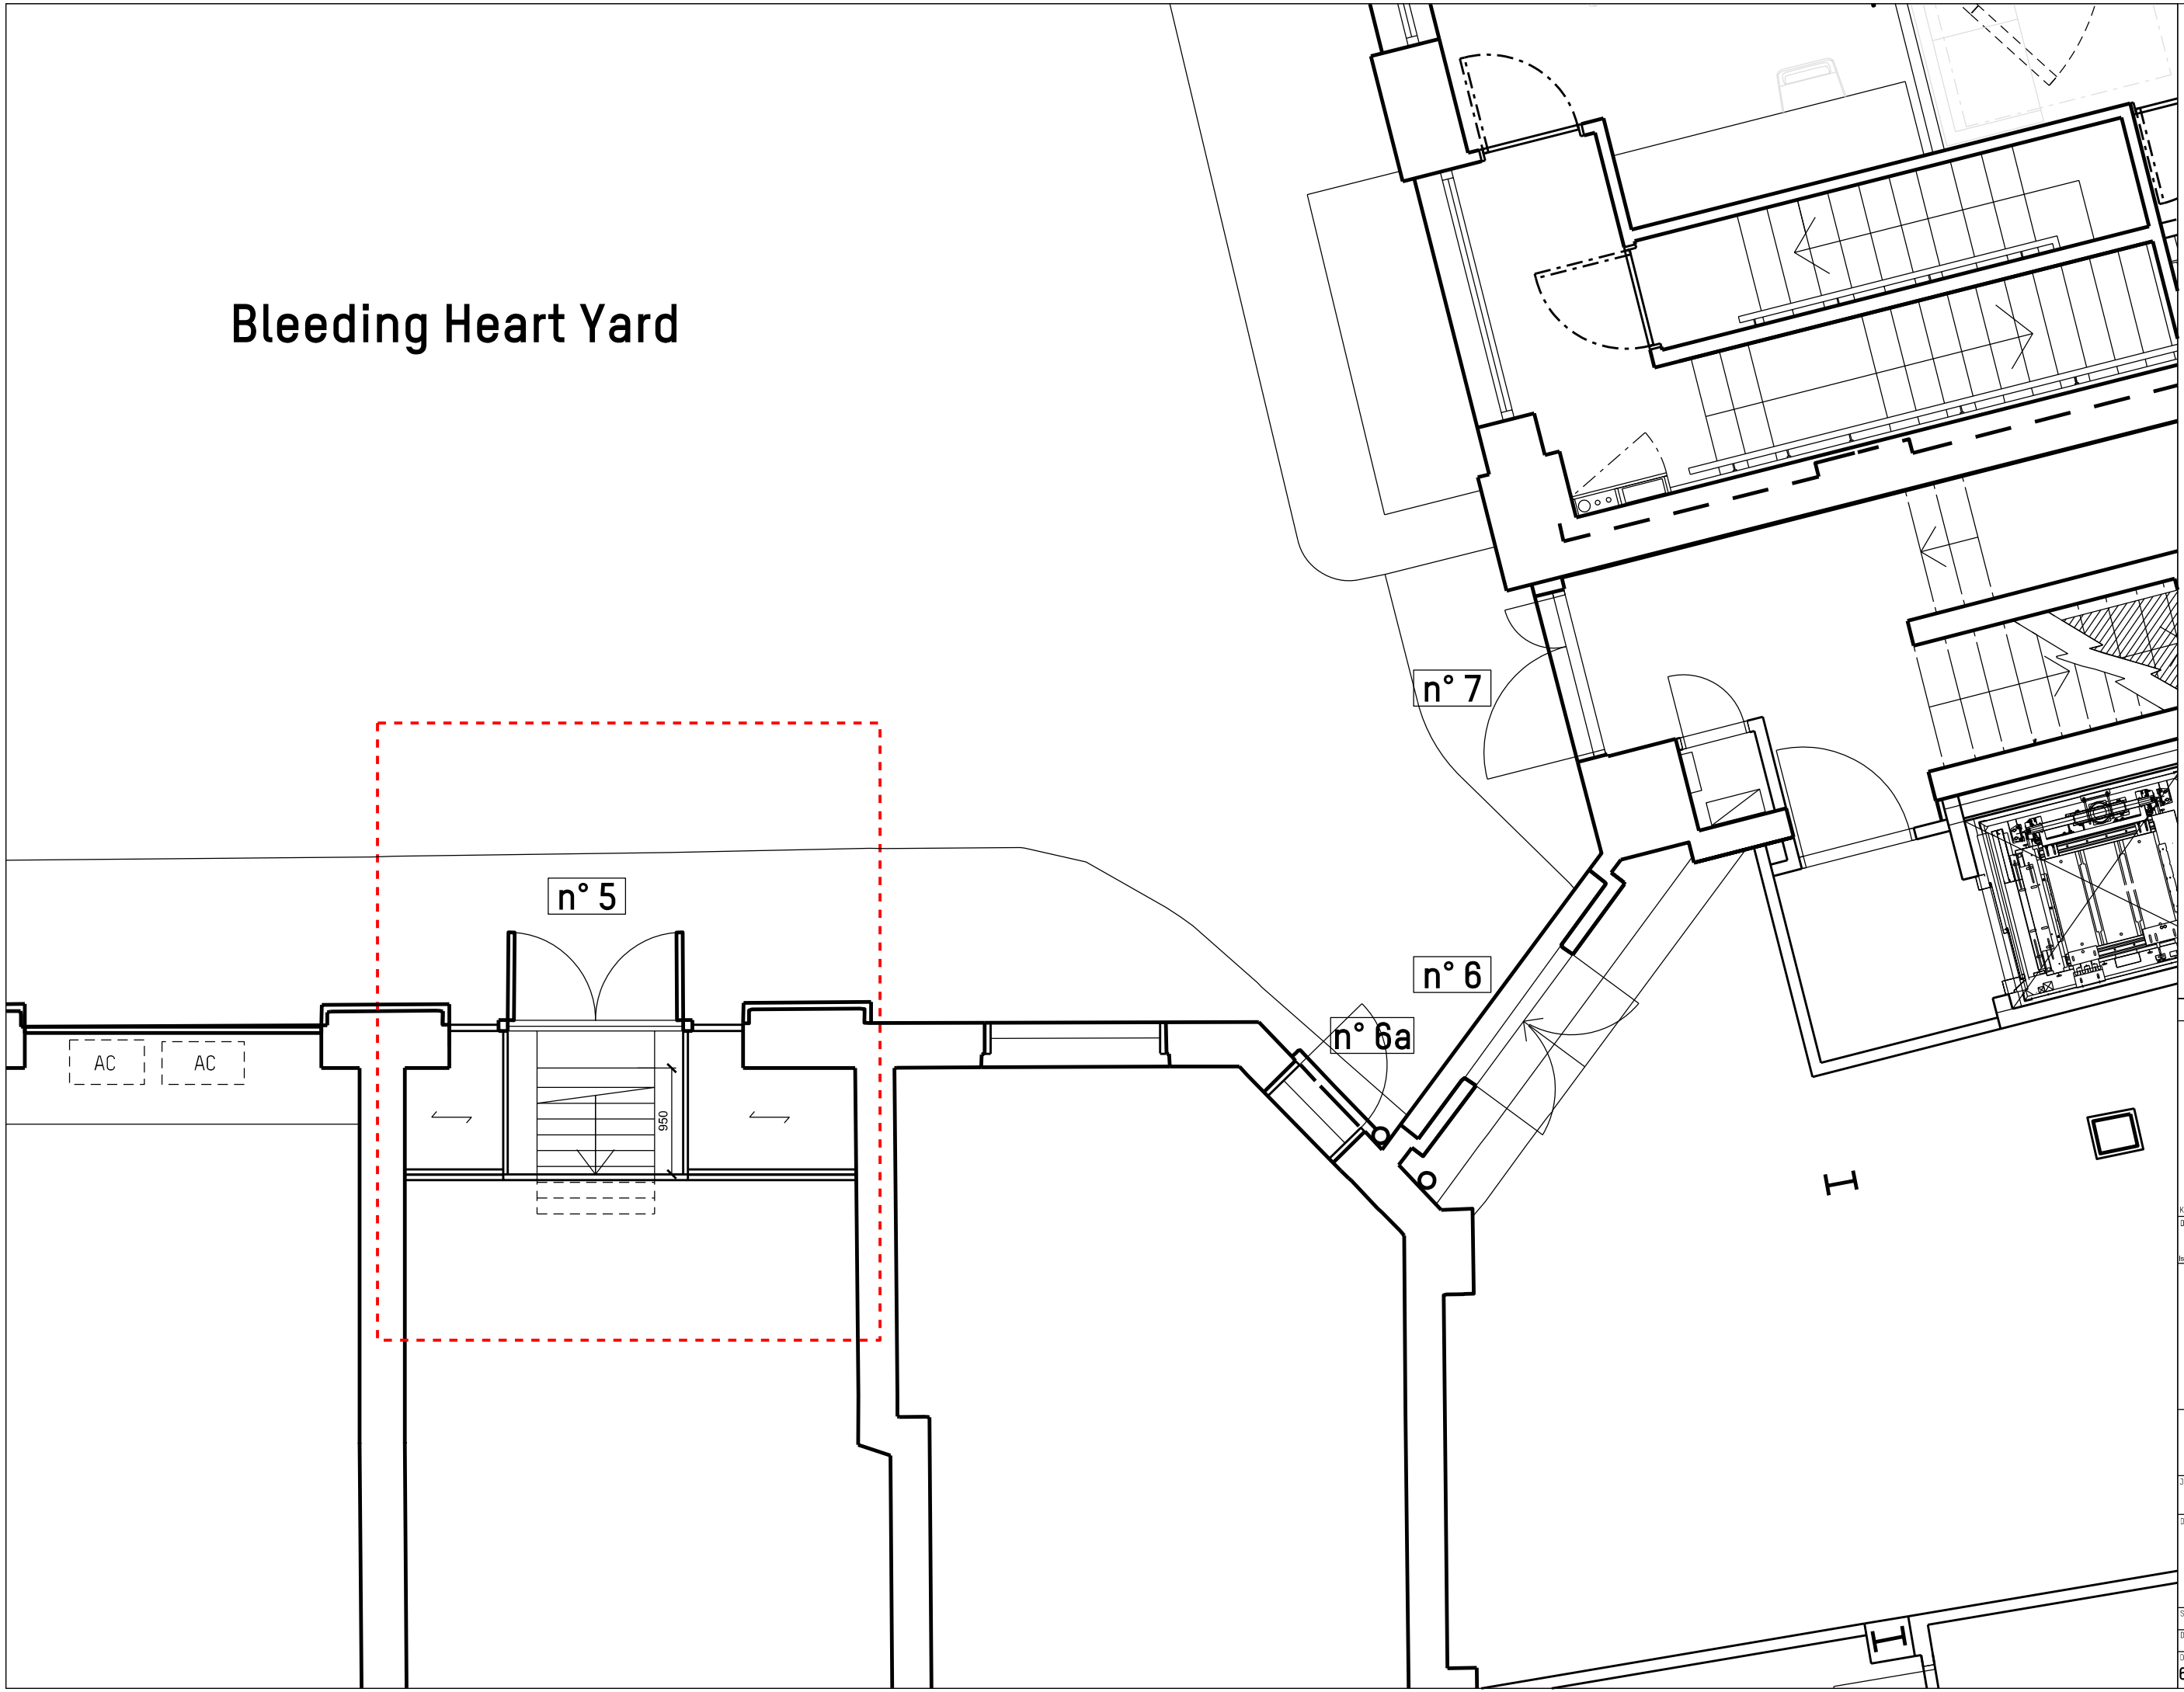

Rev	Description	Date

Key Plan
 Drawing Status
PLANNING
Issued only for purpose indicated

**Mackay
 + Partners**

ARCHITECTS & DESIGNERS
 50 Farringdon Road
 London EC1M 3JU Tel: +44 (0)207 608 1177
 e mail: contact@mackayandpartners.co.uk

Job Title
BHY

Drawing Title
**EXISTING
 PLAN**

Scale @ A1: 1:25	Scale @ A3: 1:50	Drawn by: PM
Date: 13/09/2019	Checked by: KM	Rev.:
Drawing No.: 611.19_EX_0600_350	Rev.:	-