


METRIC SCALE 1:1 ON A3

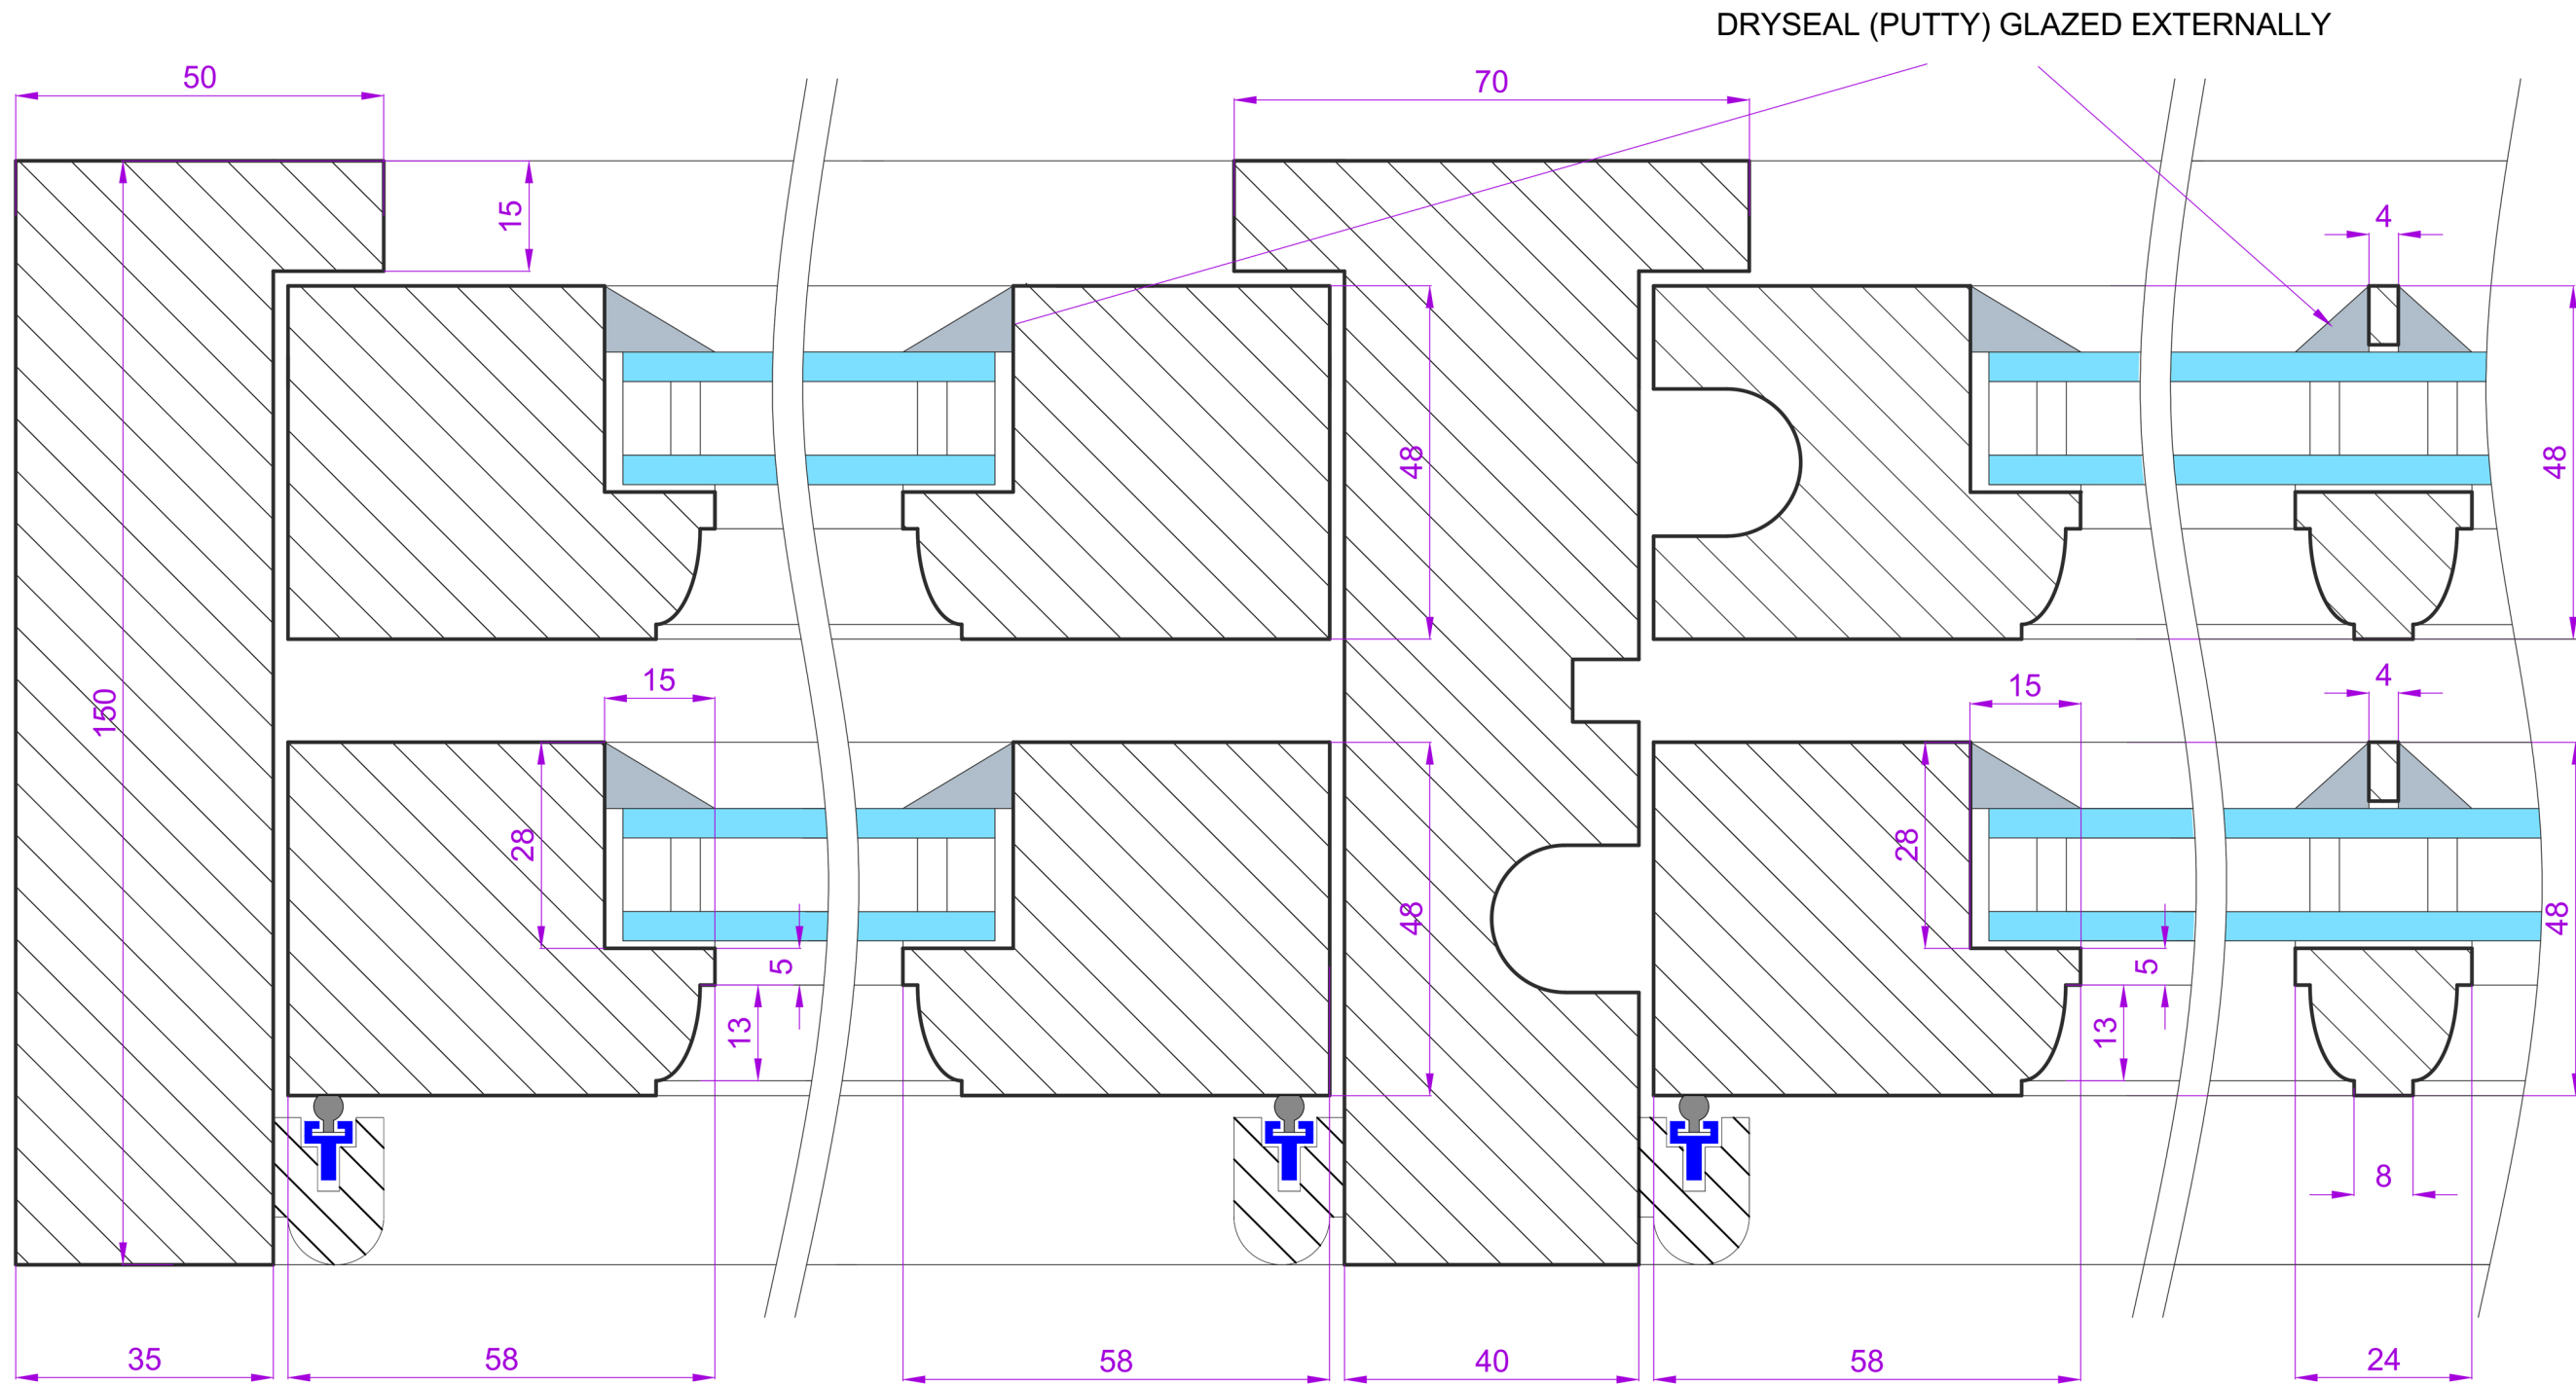

DRYSEAL (PUTTY) GLAZED EXTERNALLY

**BLADES**  
 JOB NO: 33358  
 SHEET 2 OF 3

Drawn by	C JEWISS
Scale	1:1 at A3
Issue No	01C
Date:	NOV 2019

Material: See sheet 1

Finish - Int:See sheet 1  
 Ext:See sheet 1

Cill Finish:  
 Glass - See sheet 1

**CONSERVATION  
 UNIT  
 PLATFORM**

The Sash Window Workshop  
 4 Kiln lane,  
 Bracknell,  
 Berkshire RG12 1NA  
 tel: +44 (0)1344 868668  
 fax: +44 (0)1344 868858  
 email: jewissc@sashwindow.com

**SECTION THROUGH FRAME  
 JAMB, MULLION AND  
 GLAZING BAR SCALE 1:1 ON A3**

**ITEMS 2, 3  
 & 6**

**BLADES**  
 JOB NO: 33358  
 SHEET 3 OF 3  
 Drawn by C JEWISS  
 Scale 1:1 at A3  
 Issue No 01C  
 Date: NOV 2019


Material: See sheet 1  
 Finish - Int:See sheet 1  
 Ext:See sheet 1  
 Cill Finish:  
 Glass - See sheet 1

**CONSERVATION  
 UNIT  
 PLATFORM**

The Sash Window Workshop  
 4 Kiln lane,  
 Bracknell,  
 Berkshire RG12 1NA  
 tel: +44 (0)1344 868668  
 fax: +44 (0)1344 868858  
 email: jewiss@sashwindow.com

**ITEMS  
 1, 2, 3, 4 & 6**

0 METRIC SCALE 1:1 ON A3

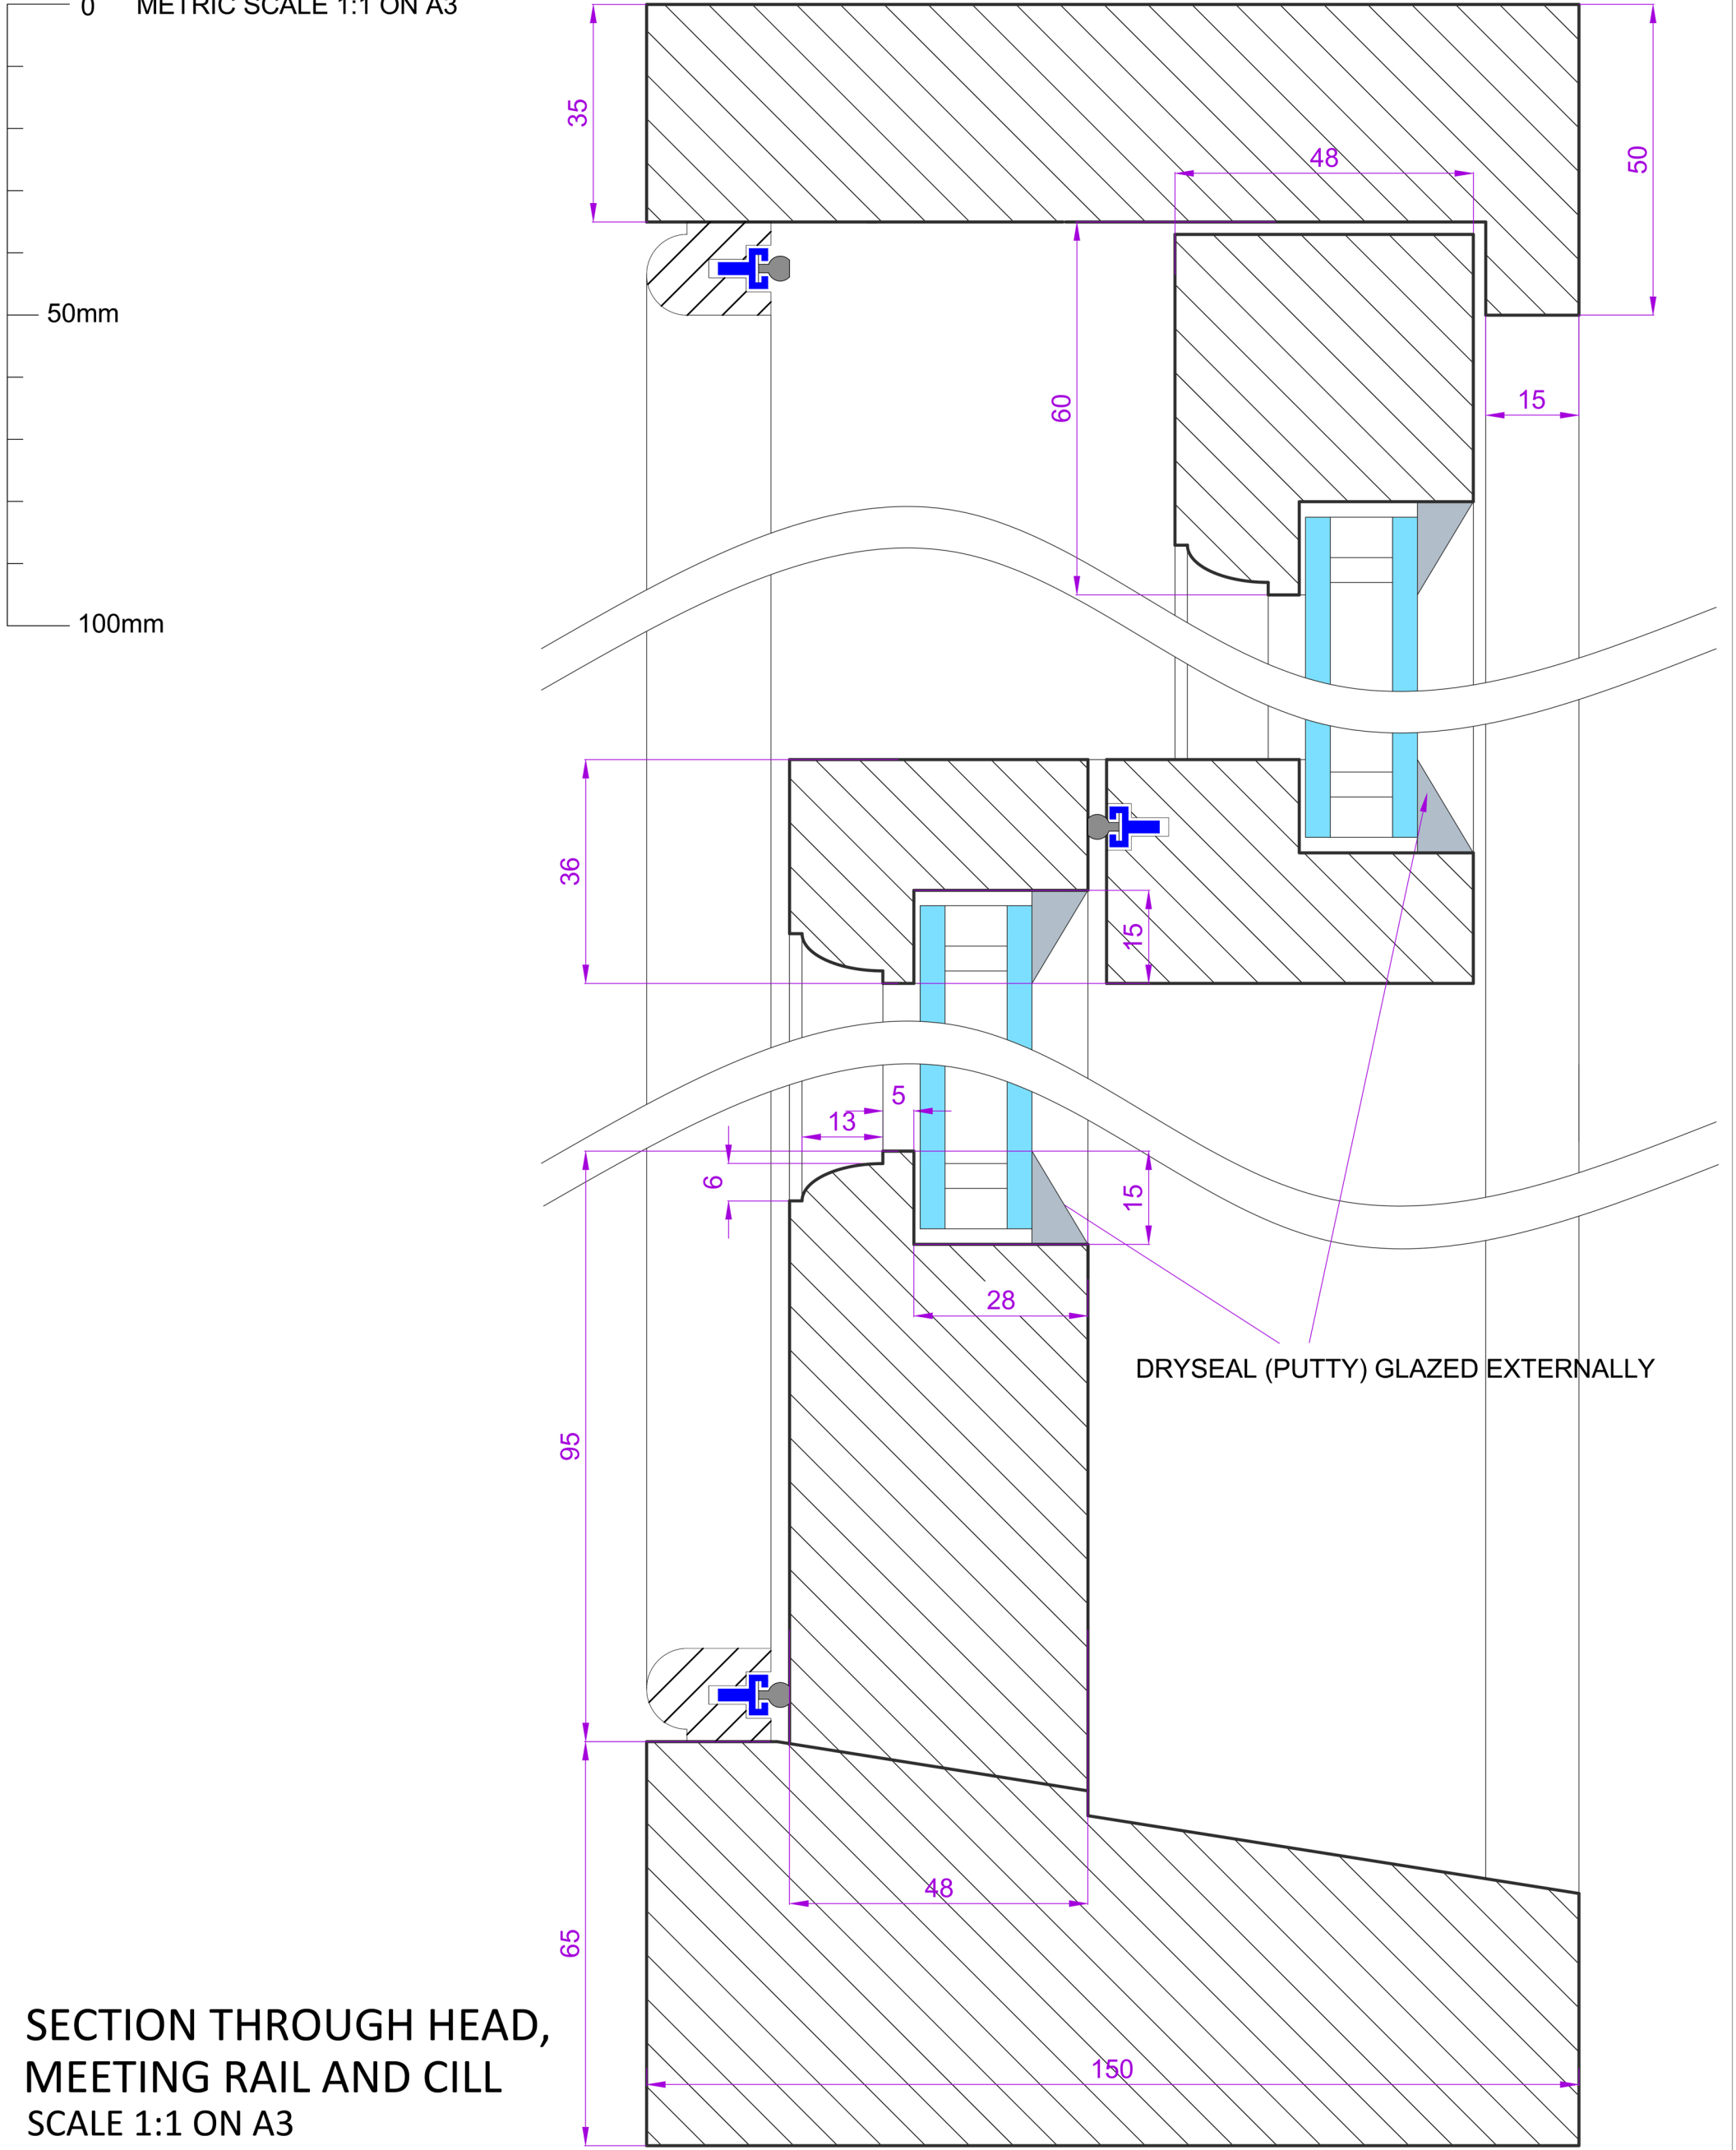

**SECTION THROUGH HEAD,  
 MEETING RAIL AND CILL  
 SCALE 1:1 ON A3**