



PROPOSED PRINTING WORKS IN LEEKE STREET
LONDON FOR MESSRS VAIL & CO. LTD.

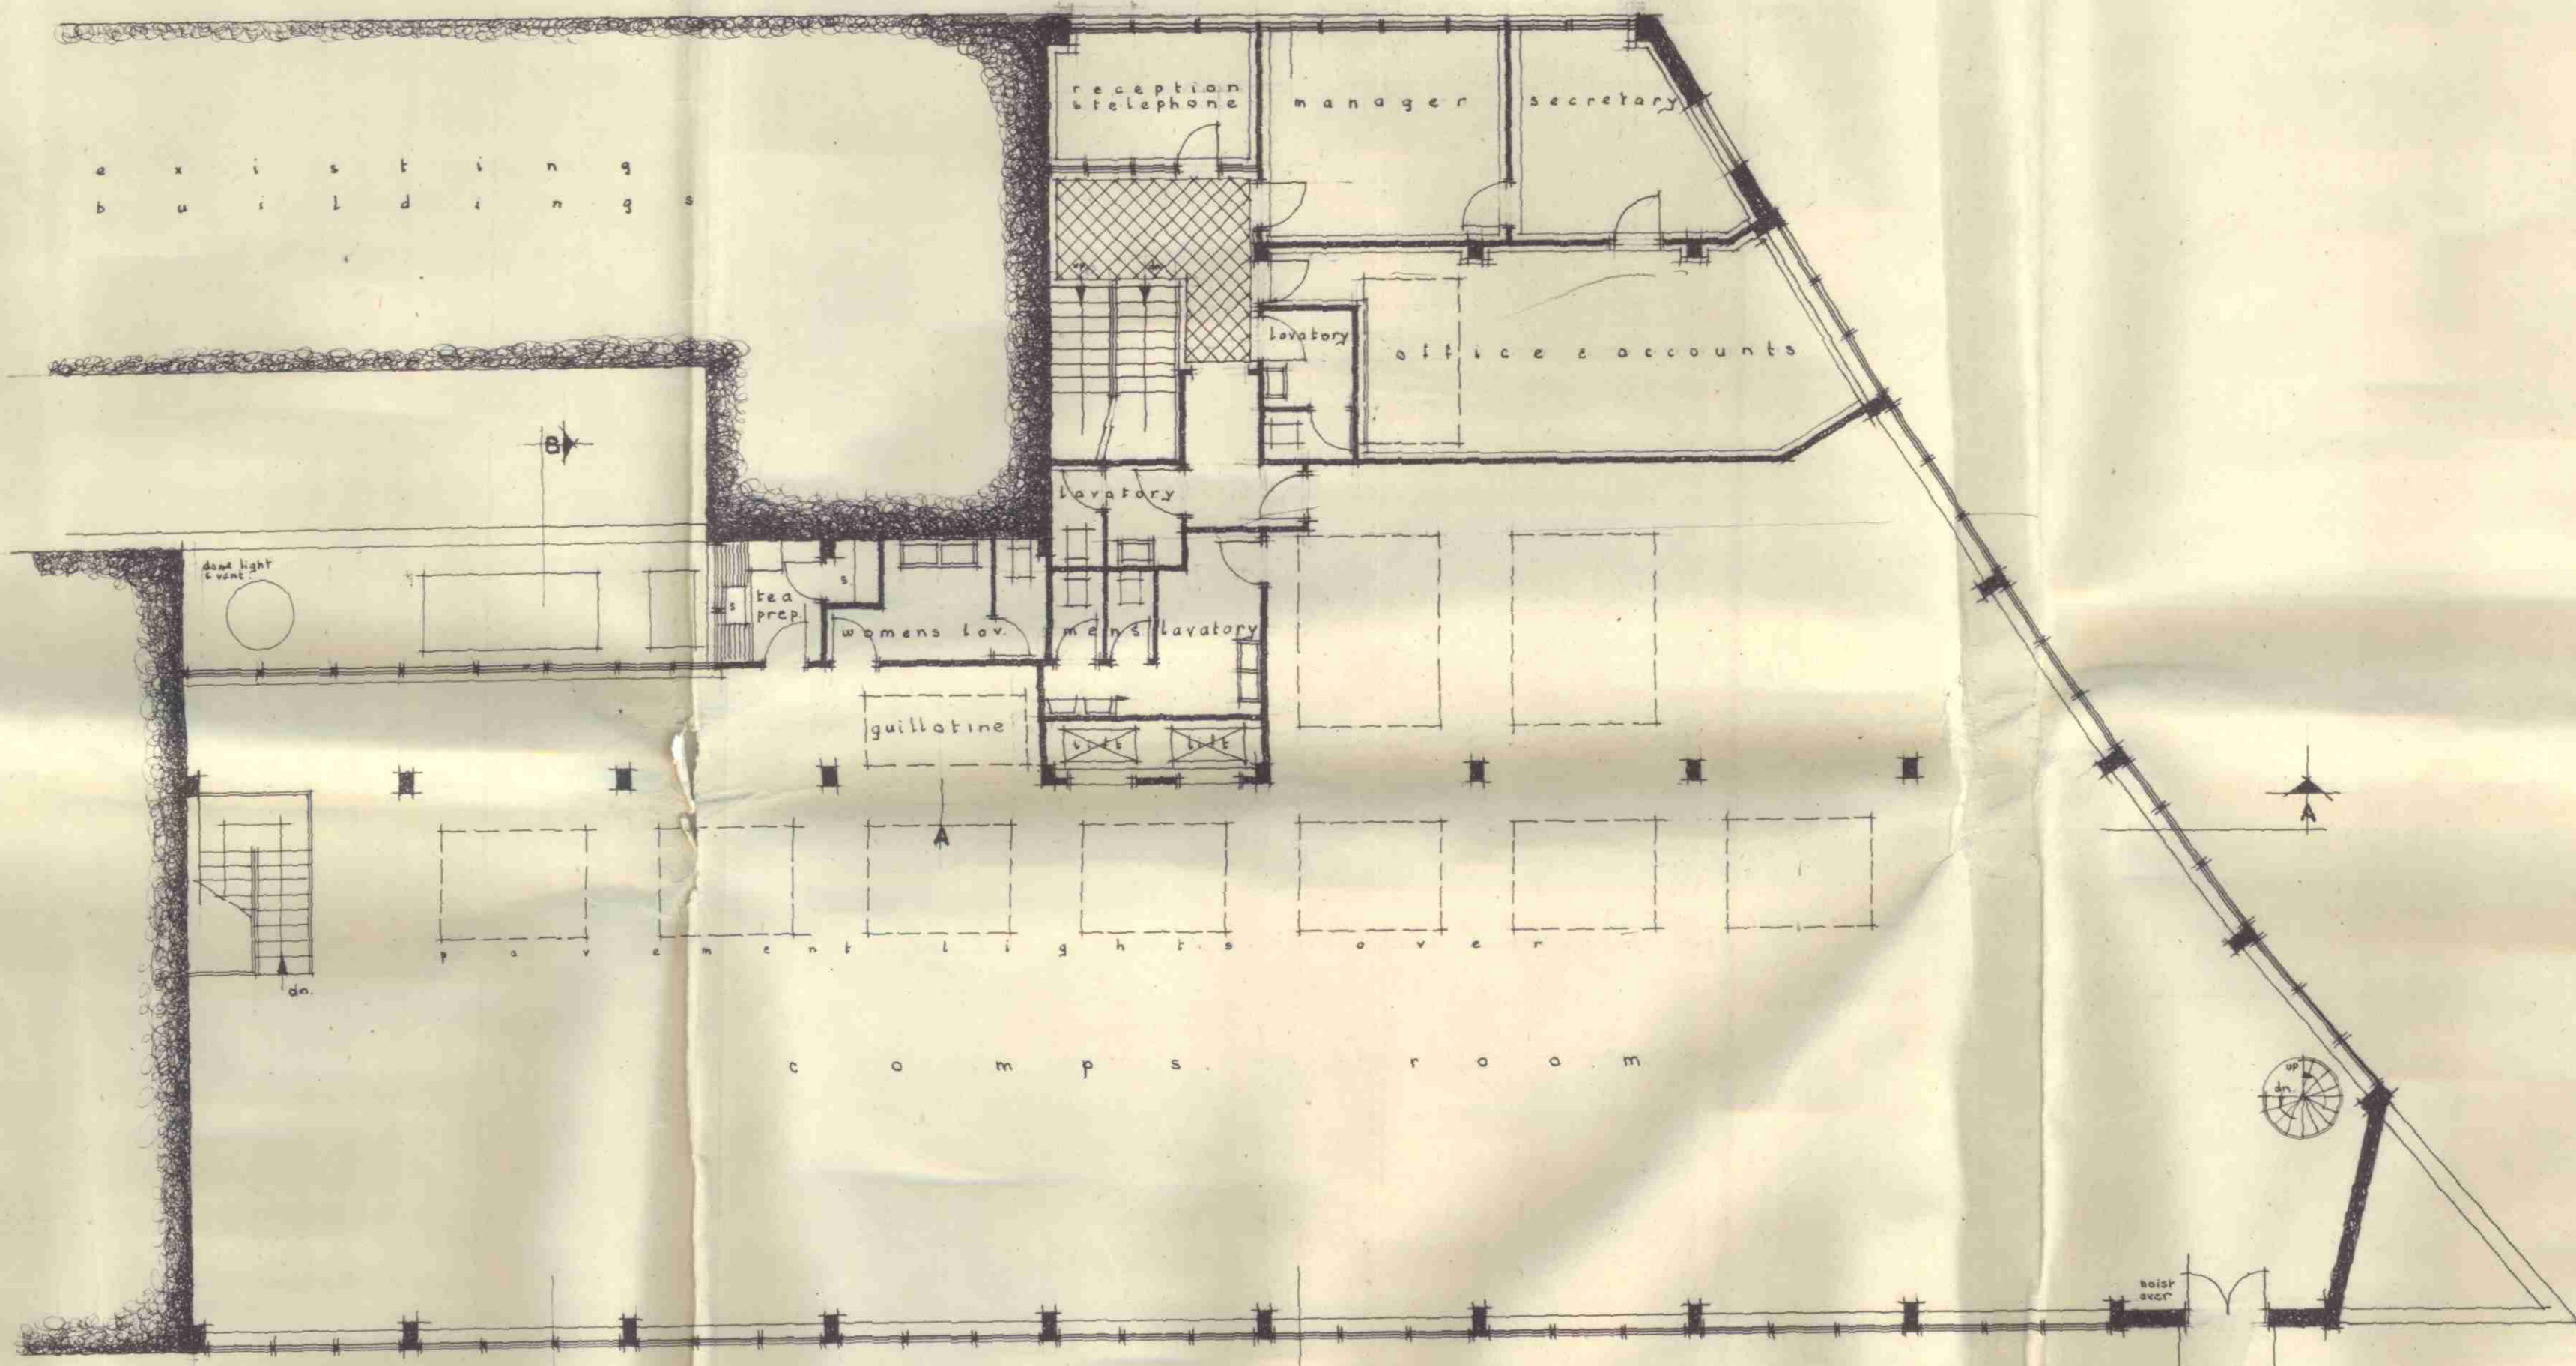

P L A N F O R I R S T F L O O R
L e e k e s t r e e t

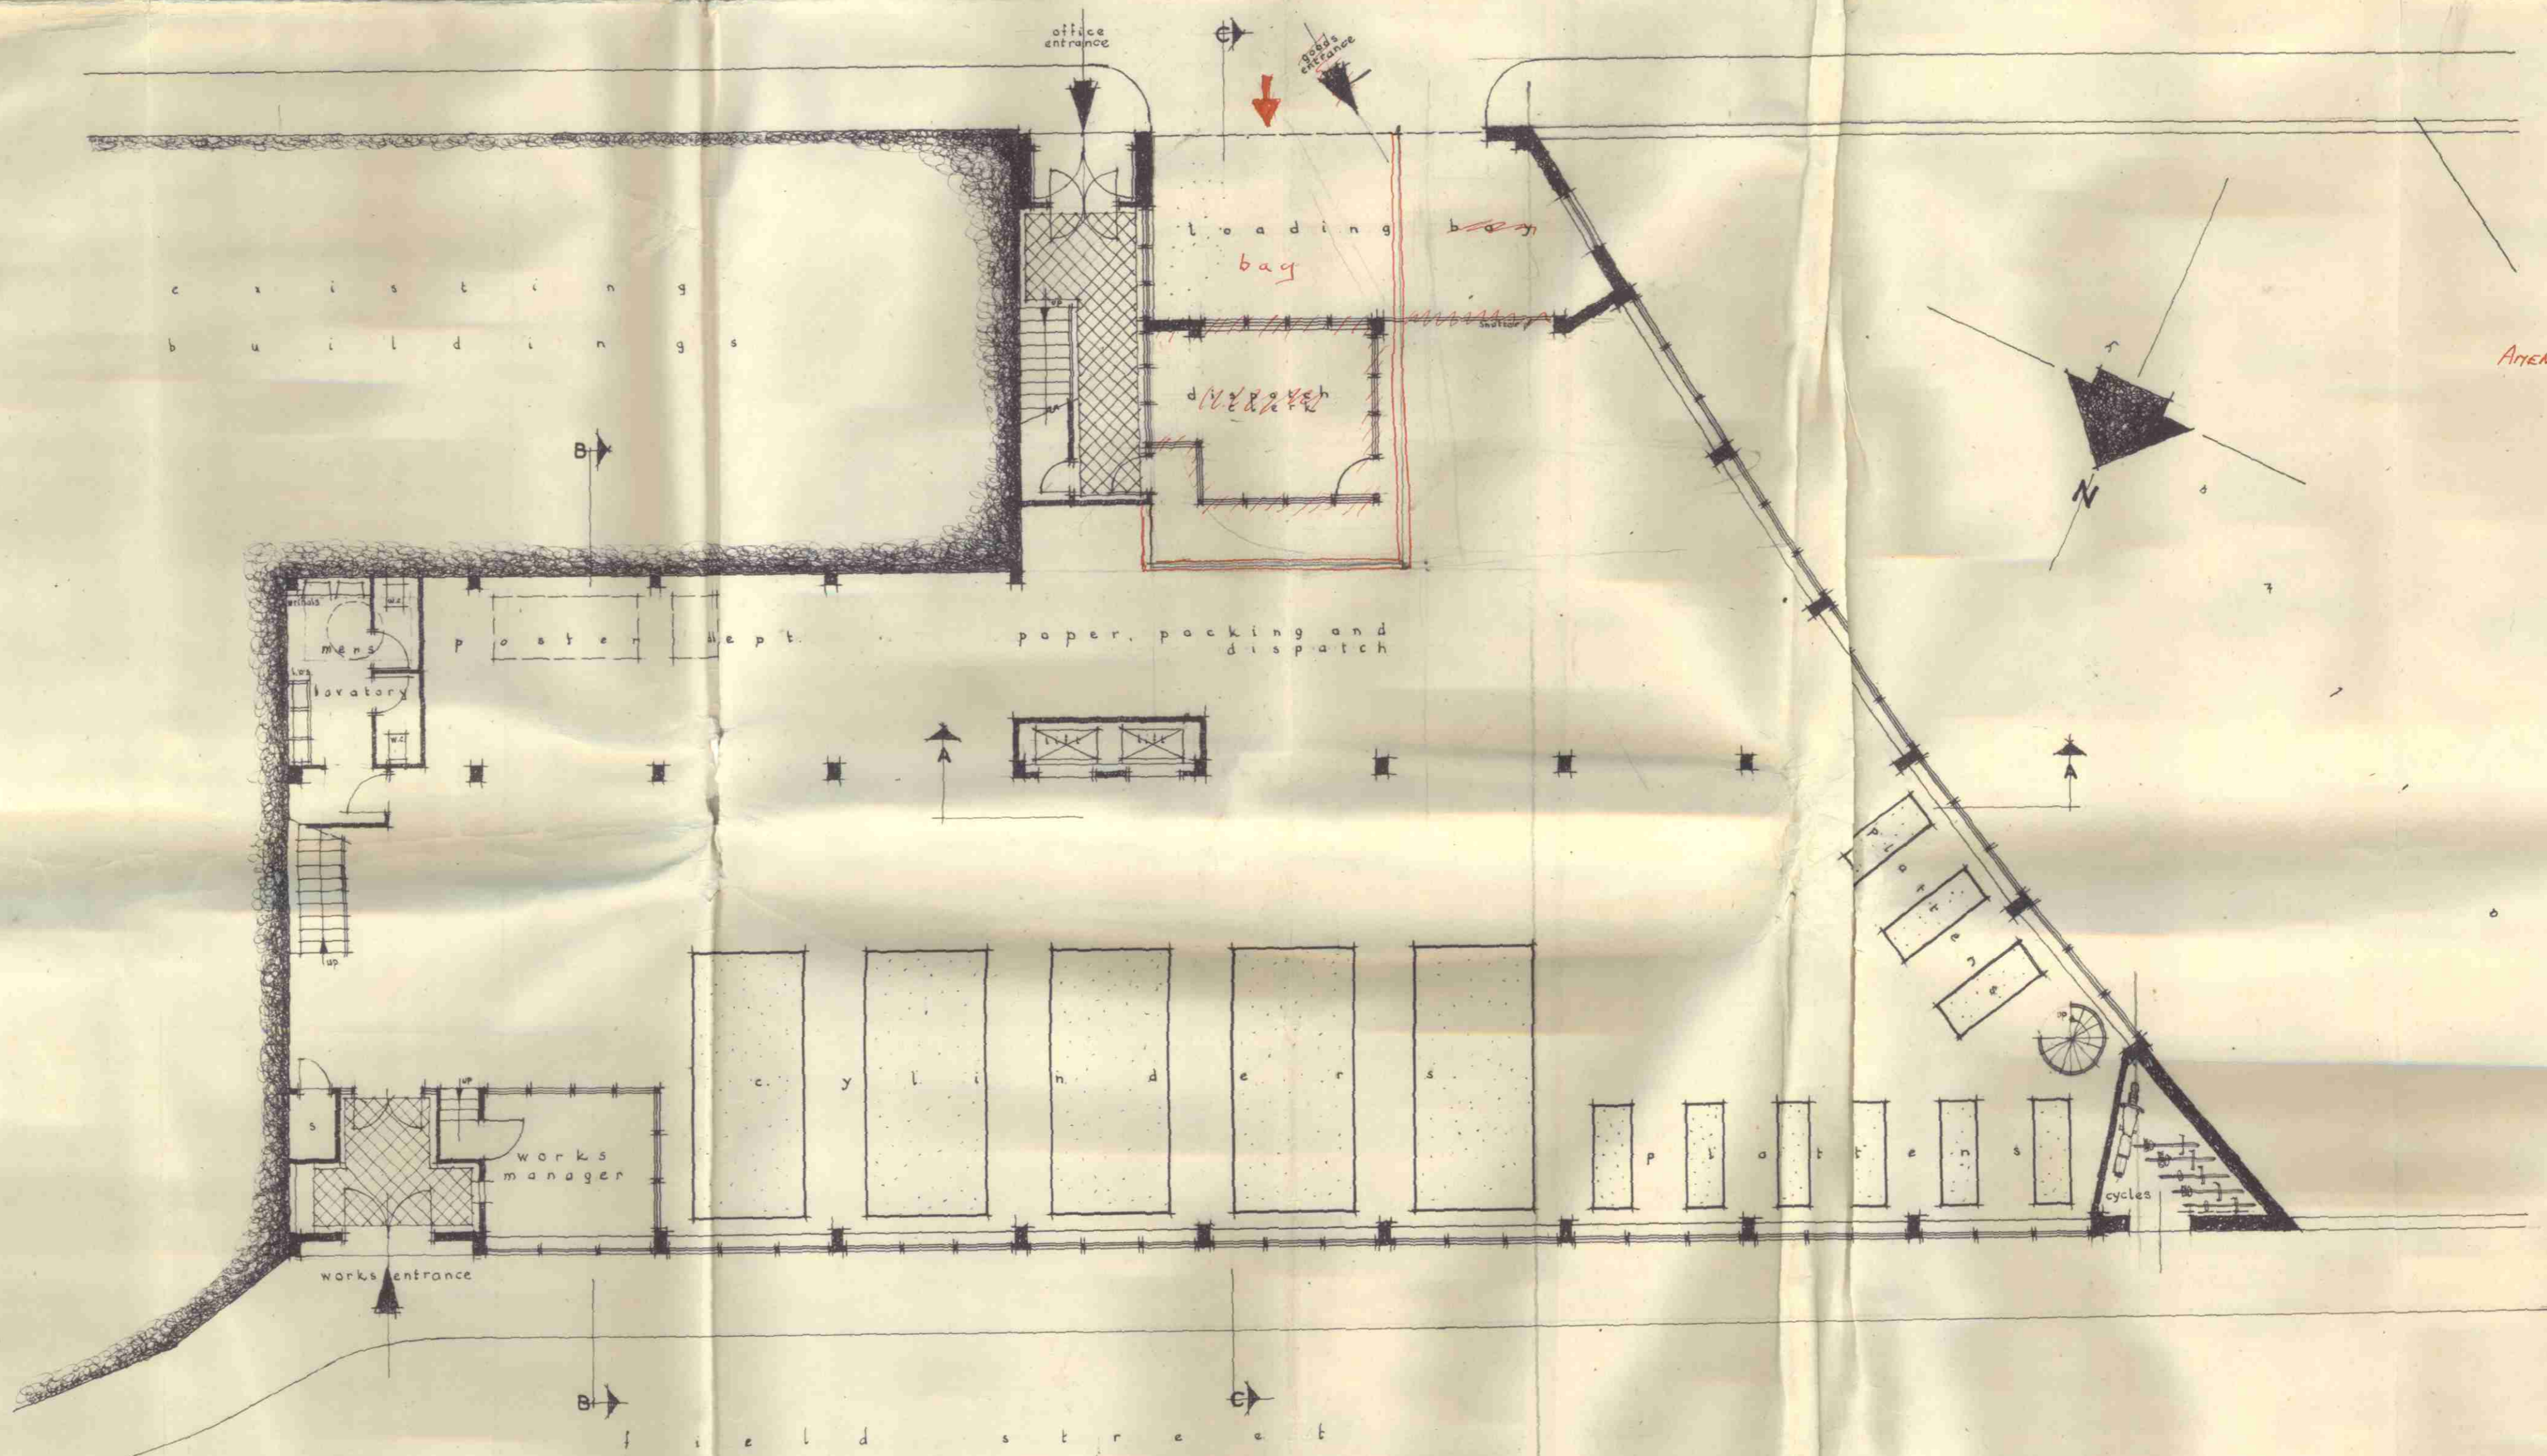

P L A N G R O U N D F L O O R
L e e k e s t r e e t

APPROVED IN RED INK
[Signature]
1st FEBRUARY 1956

PRESENTED TO
TOWN PLANNING
COMMISSION
23 FEB 1956

scale 1/8th" = 1' 0"
date 10 October 1955
no 23/3

Hughes & Hurst, Architects
25, Dorset St London, W.1

ARCHITECT
No. 15471
24 OCT 1965
REF. TO ARCH. D.