




x i s t i n g
b u i l d i n g s

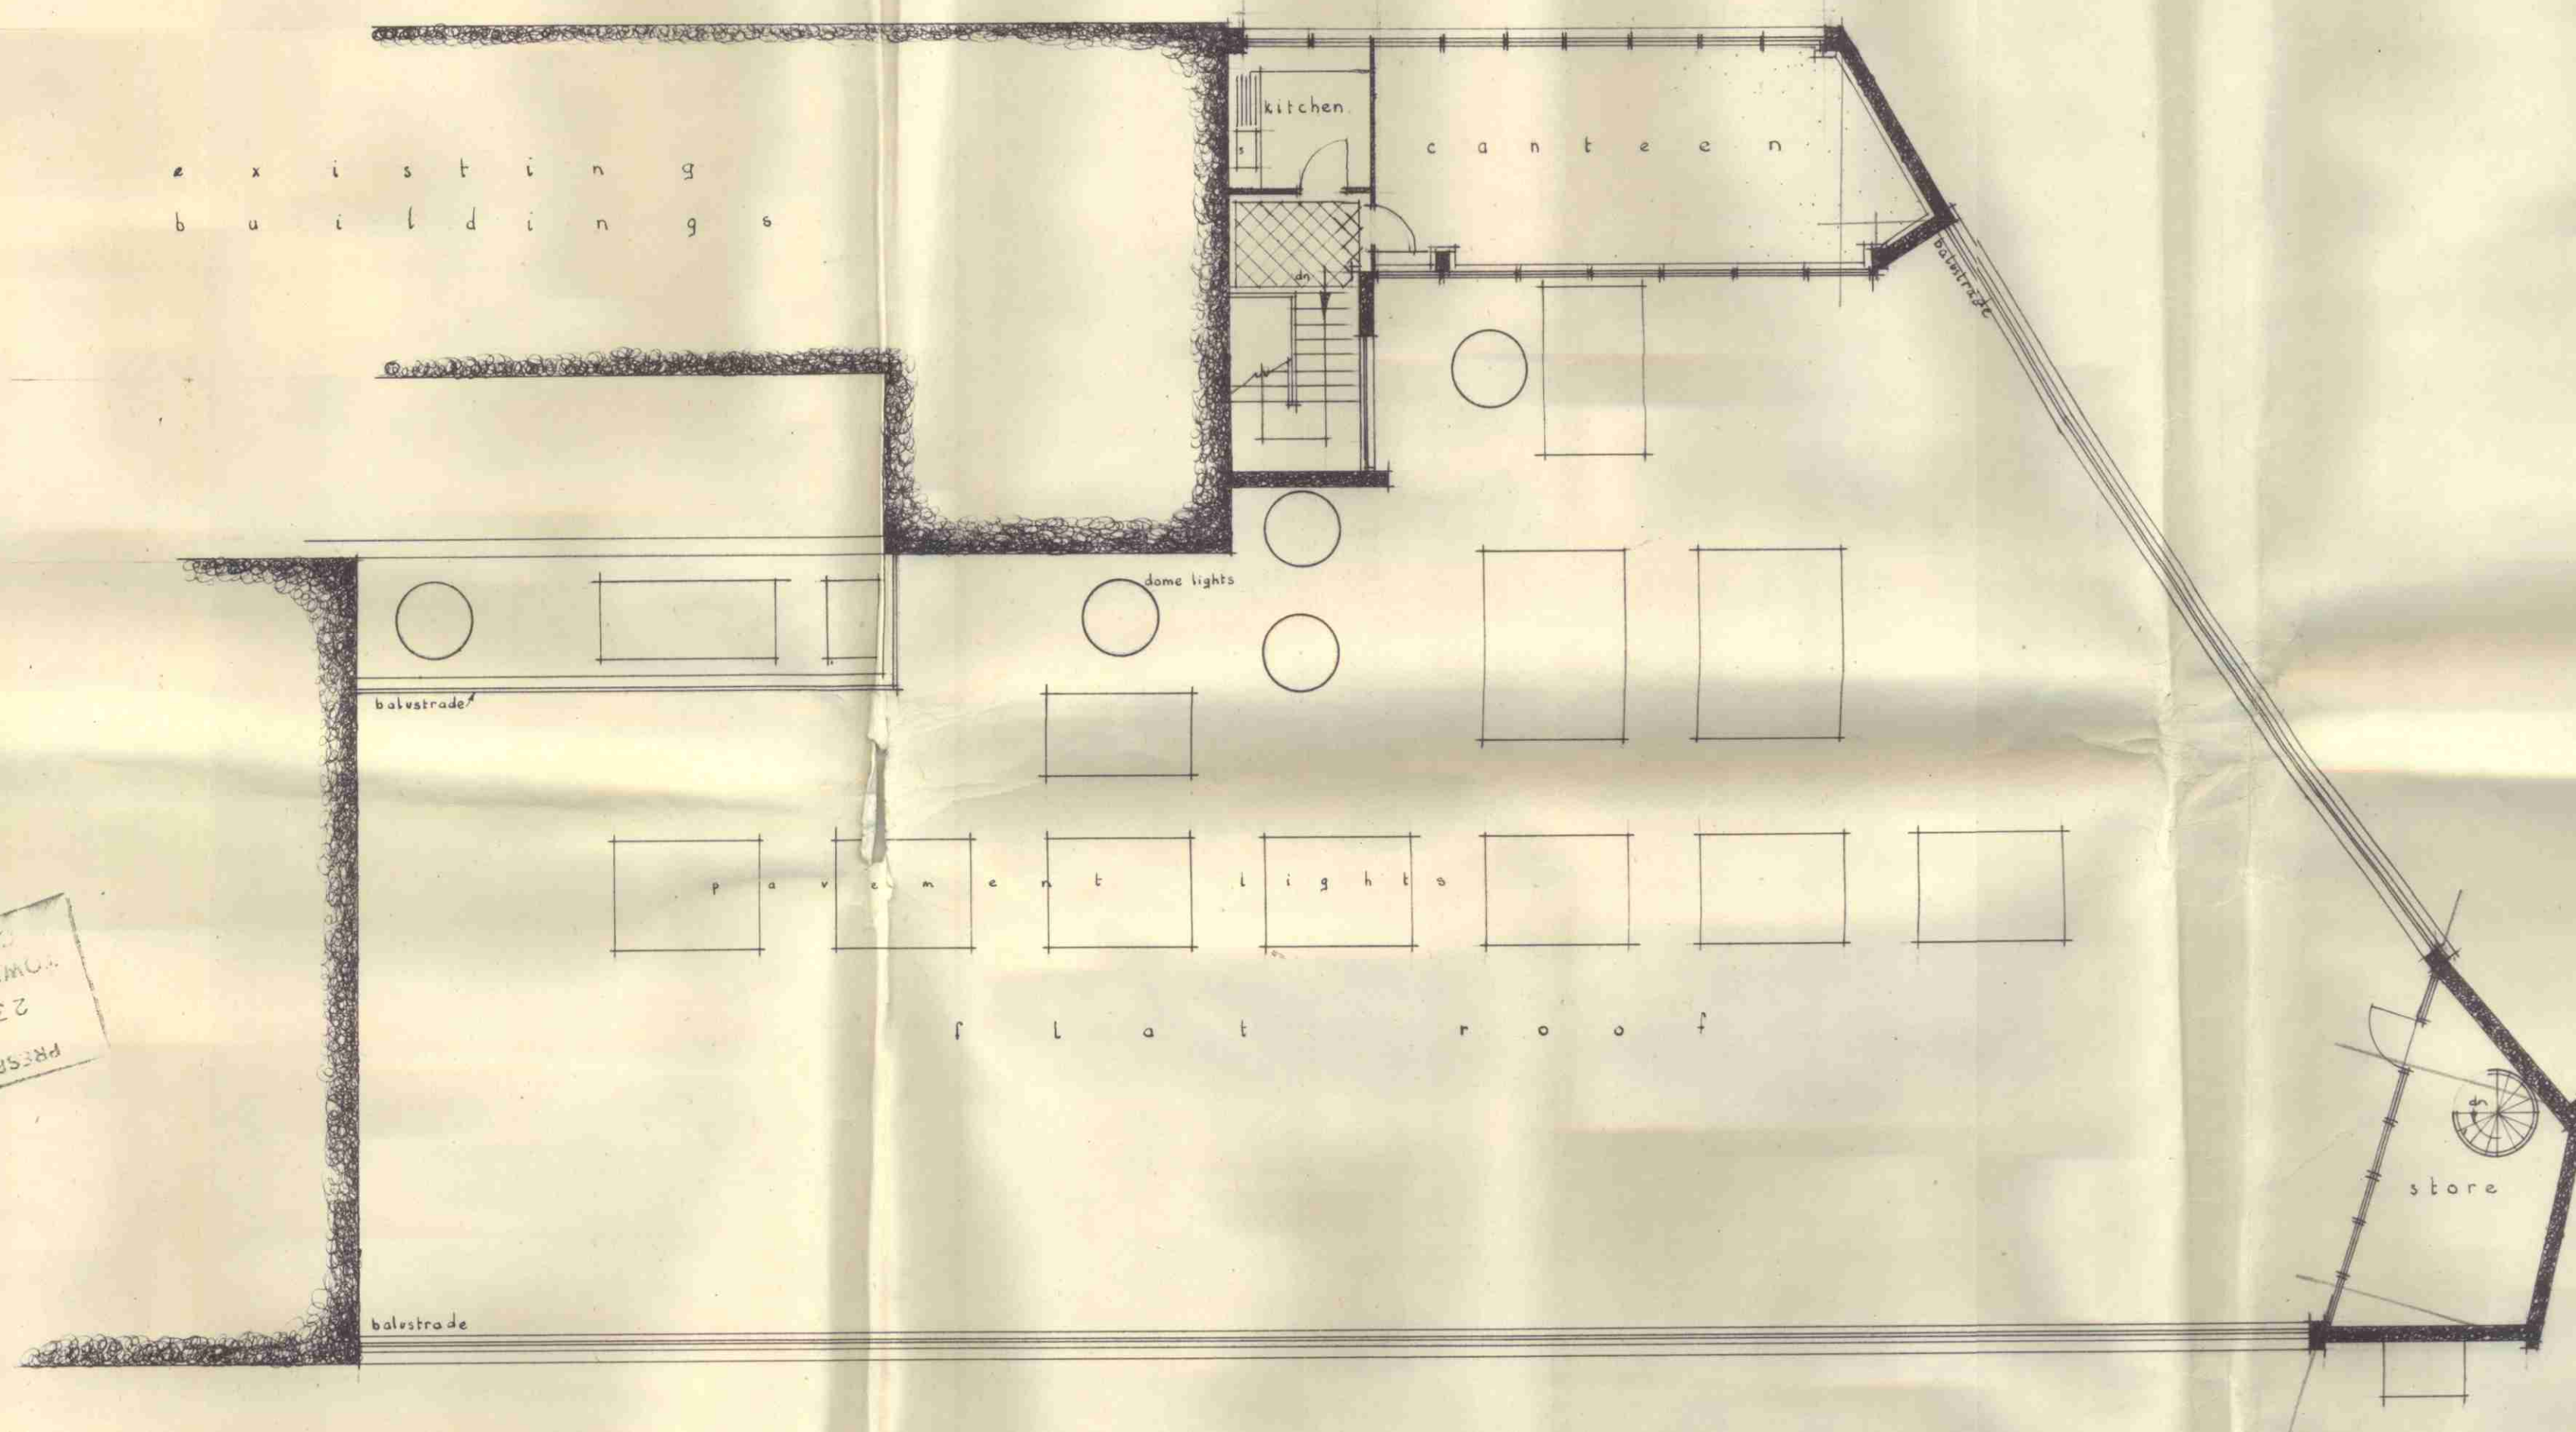


P L A N R O O F

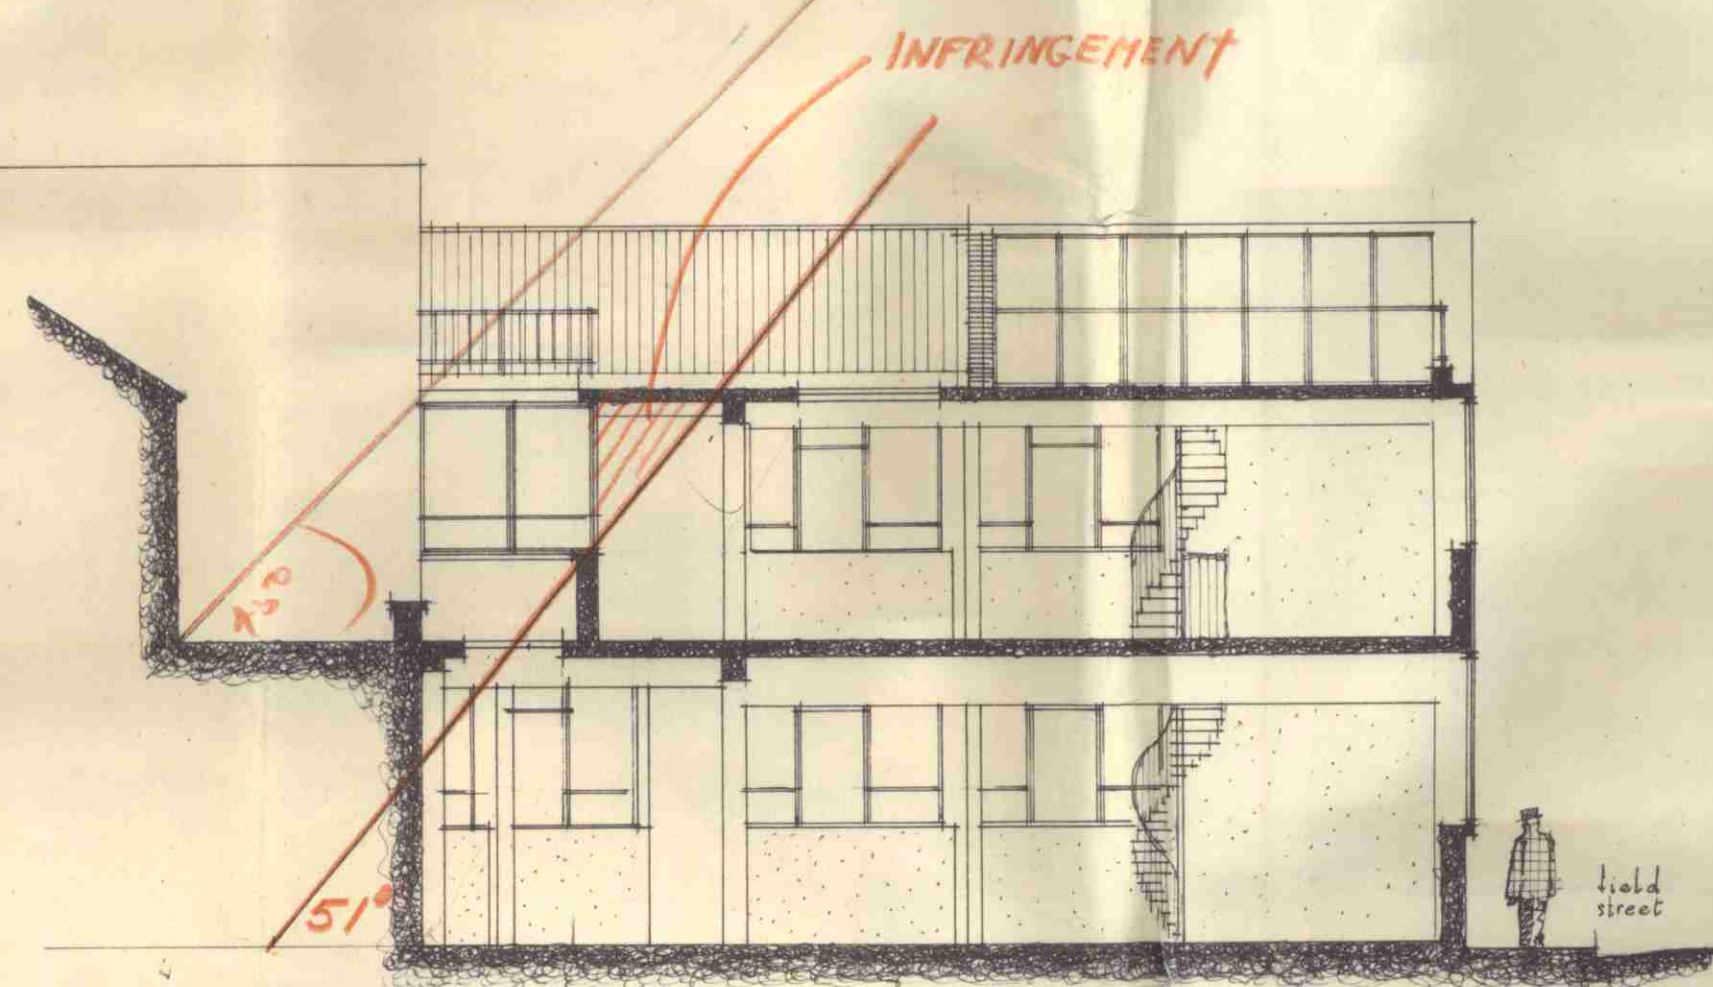

S E C T I O N B . B

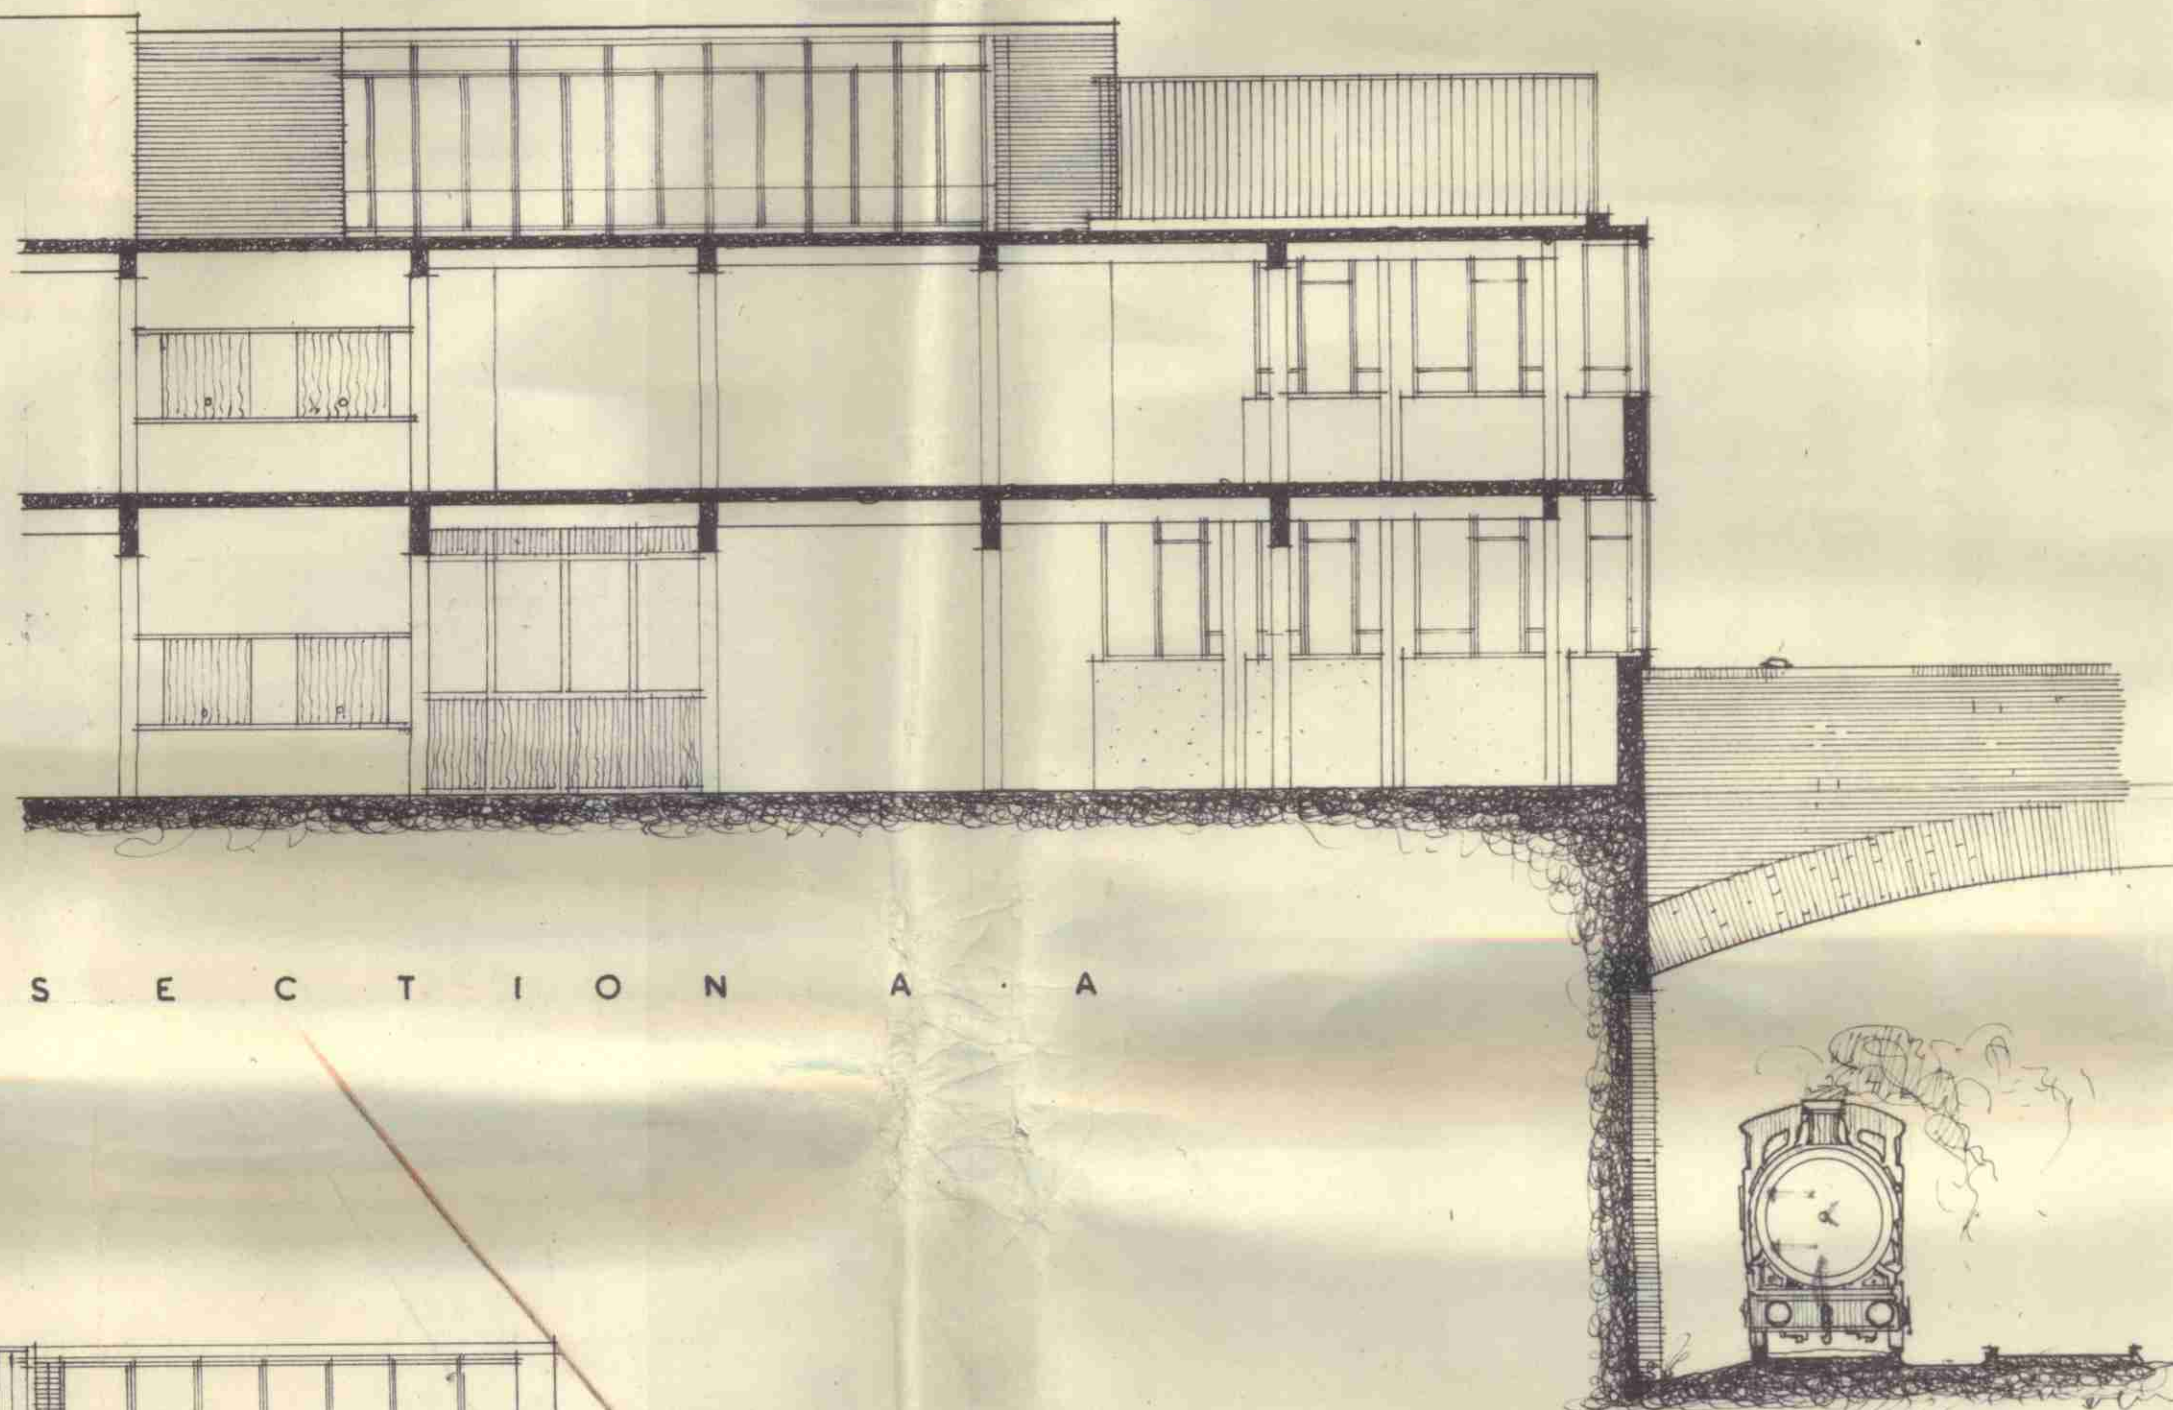

S E C T I O N A . A

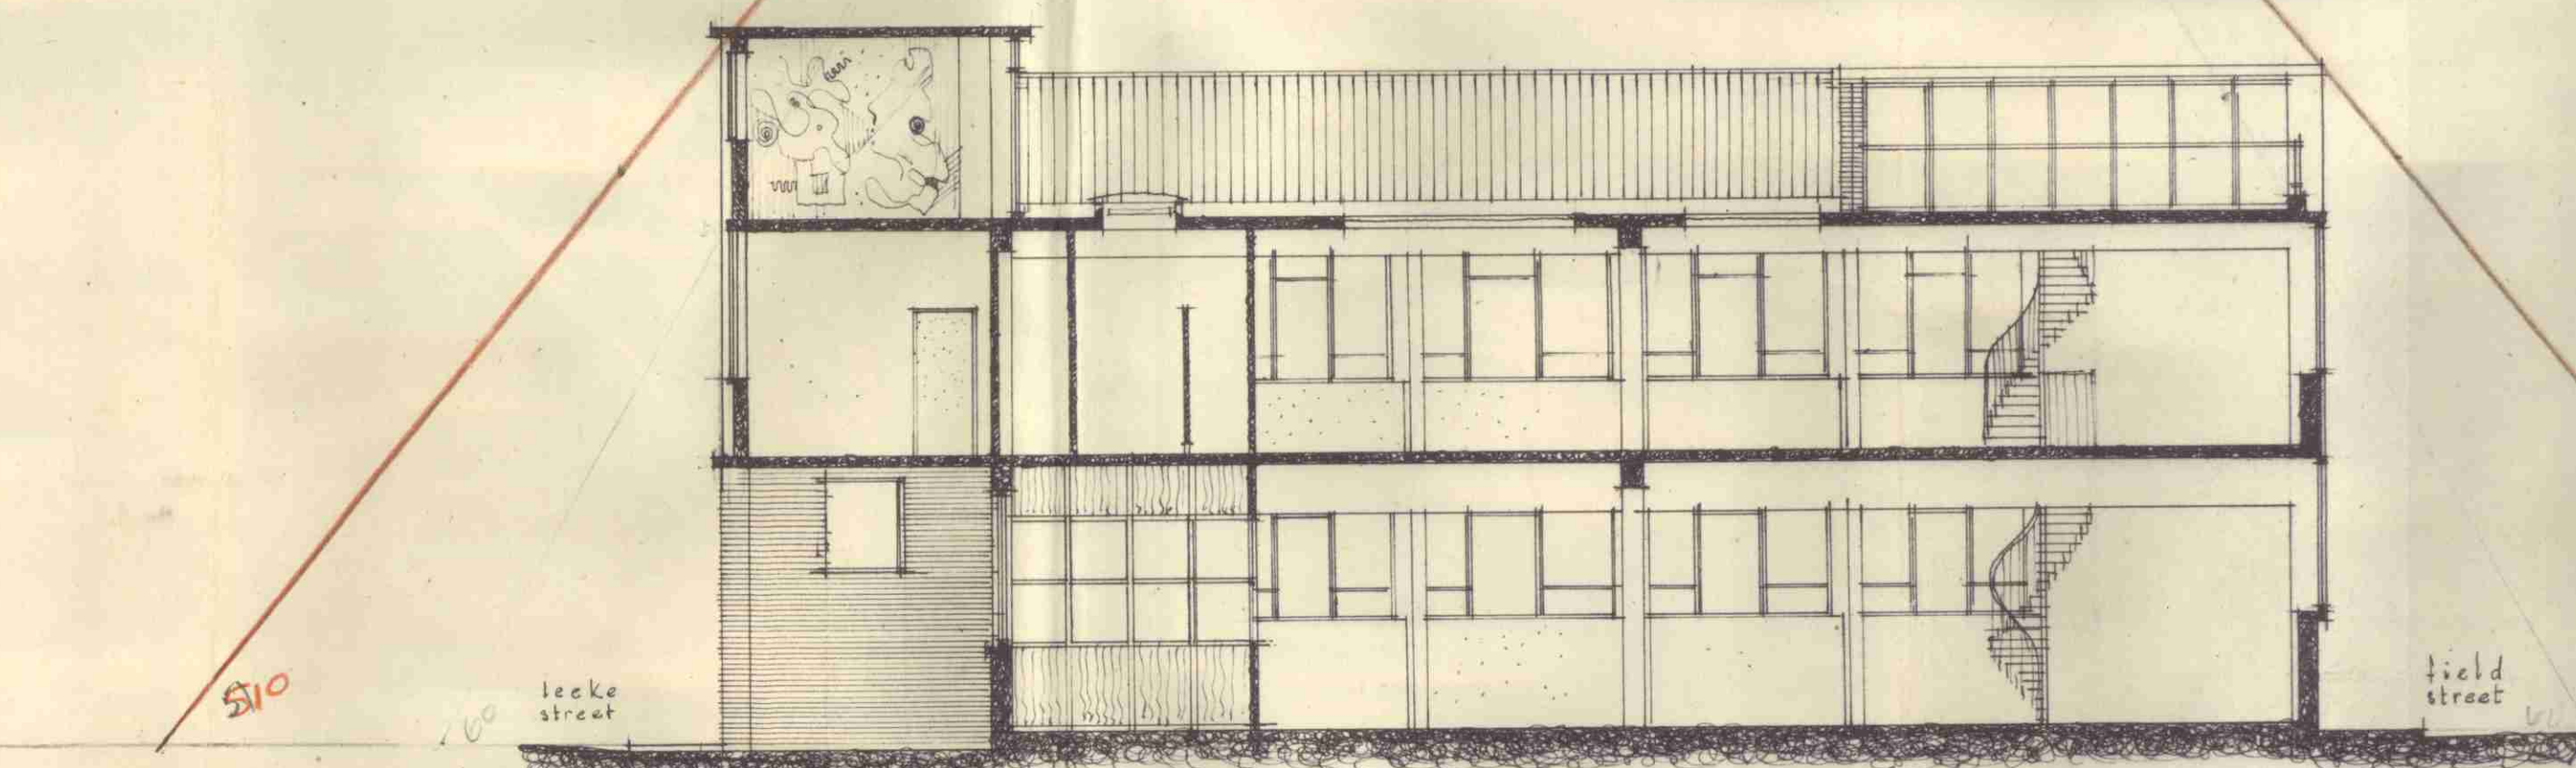

S E C T I O N . C C

scale 1/8th" = 1' 0"
date october 1955
drg. no. 528/4

ARCHITEC
No. 15471
24 OCT 1955

Humphrys & Hurst F.I.R.I.B.A.
Chartered Architects.
28, Dorset St. London, W.1.