


NO 108

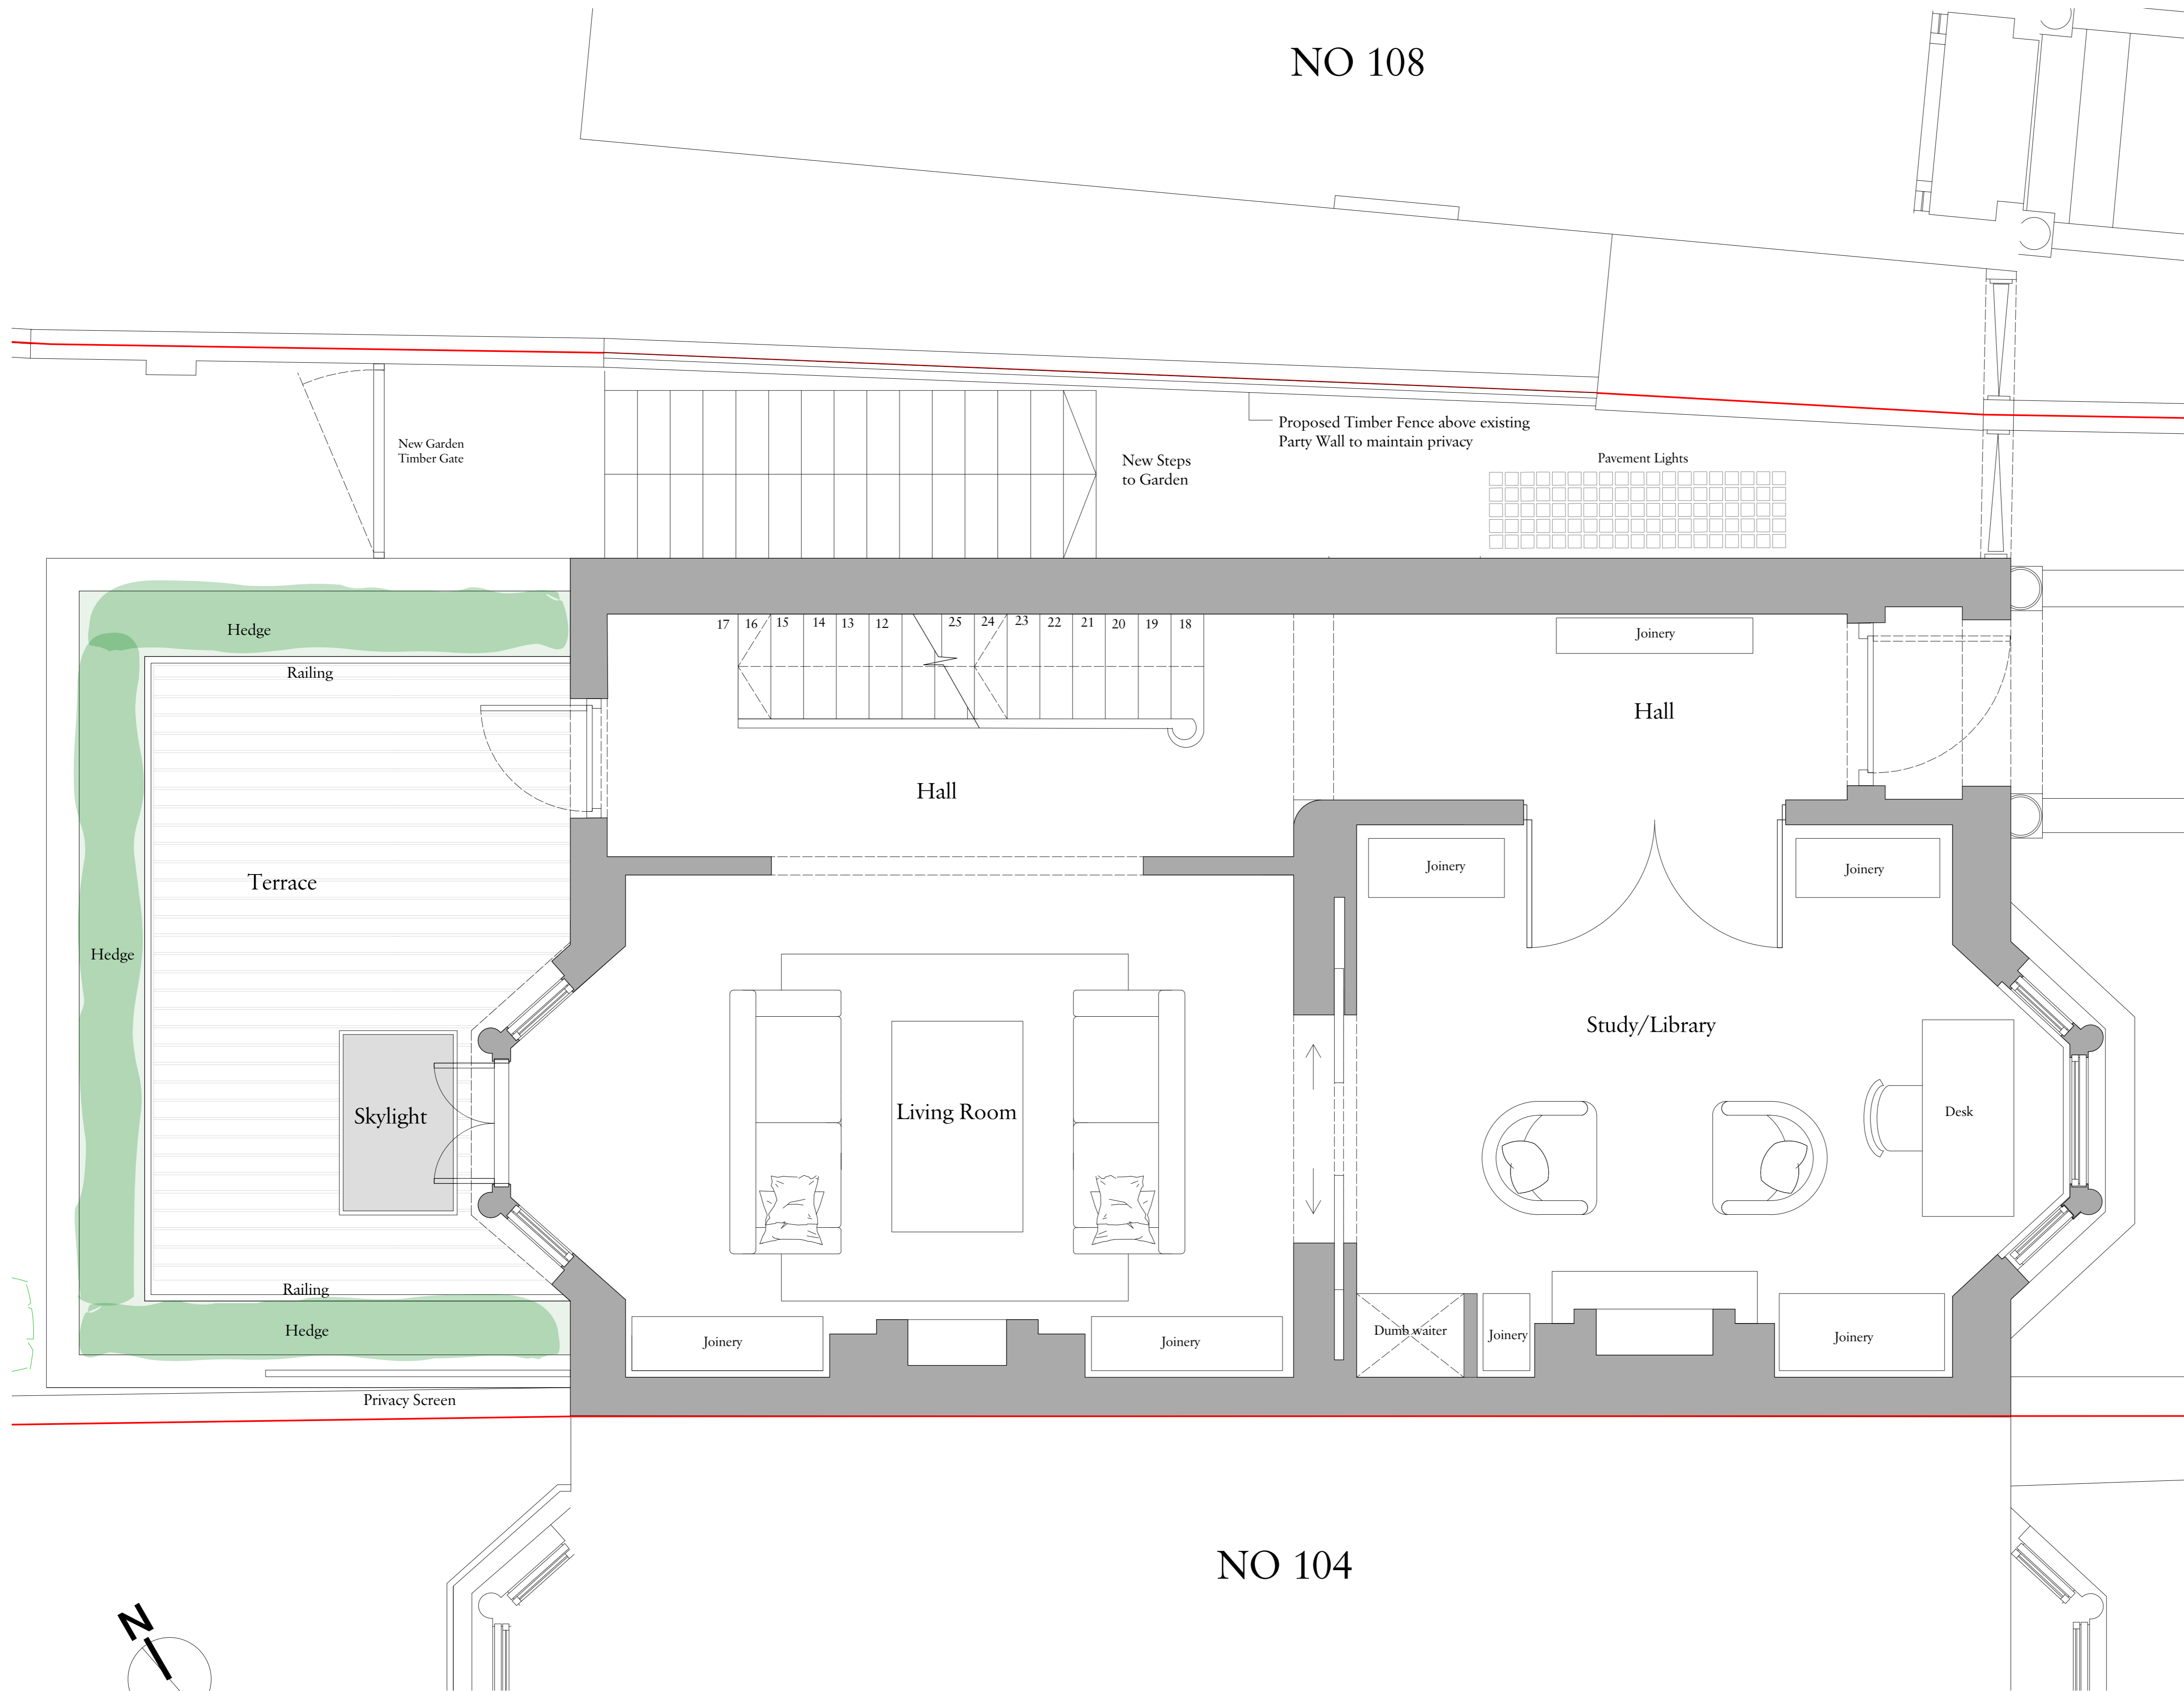

Rev	Date	Details	By

Charlton Brown Architecture & Interiors

The Belvedere, 2 Back Lane, Hampstead, London, NW3 1HL
 Telephone +44(0)20 7794 1234
 Email office@charltonbrown.com
 Website www.charltonbrown.com

Client _____

Project
 106 South Hill Park

Drawing Title
 Proposed Ground Floor Layout

Date	Drawn	Checked
15.10.2019	ZK	CP

Scale
 1:25

Issue Status
 For Information

Project Number	Drawing Number	Revision
1918	00-100-AP	

