
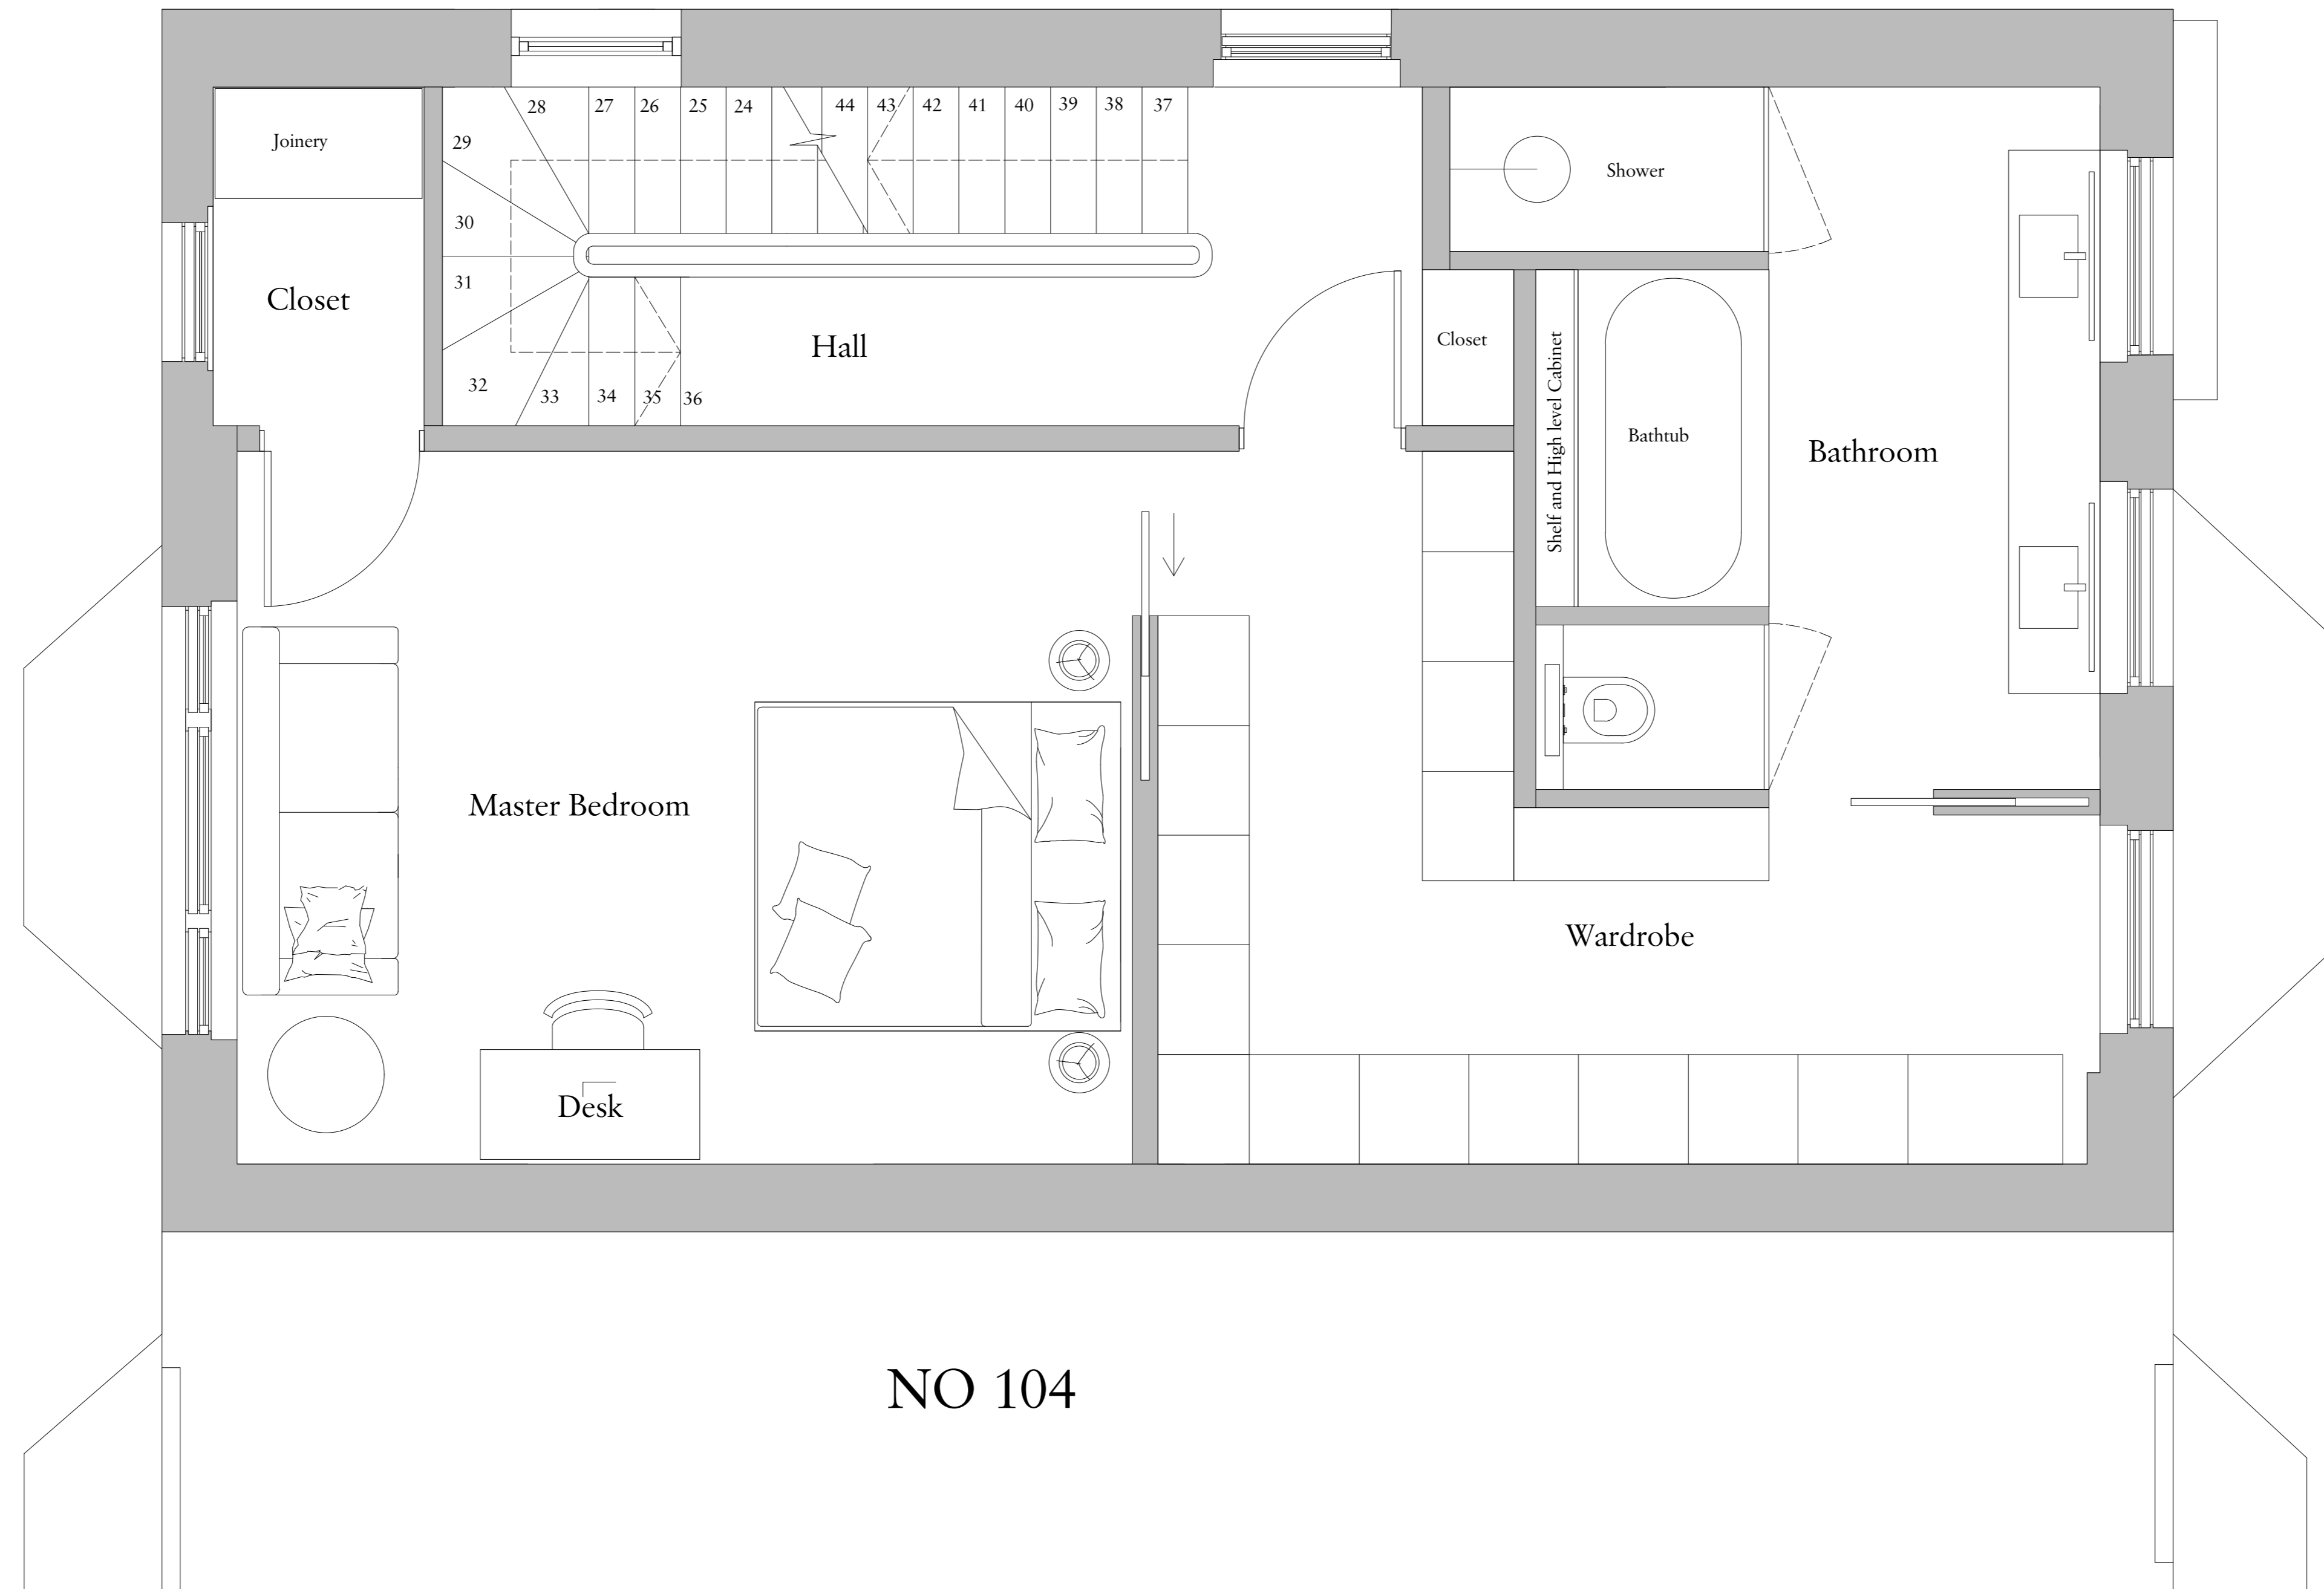


NO 108

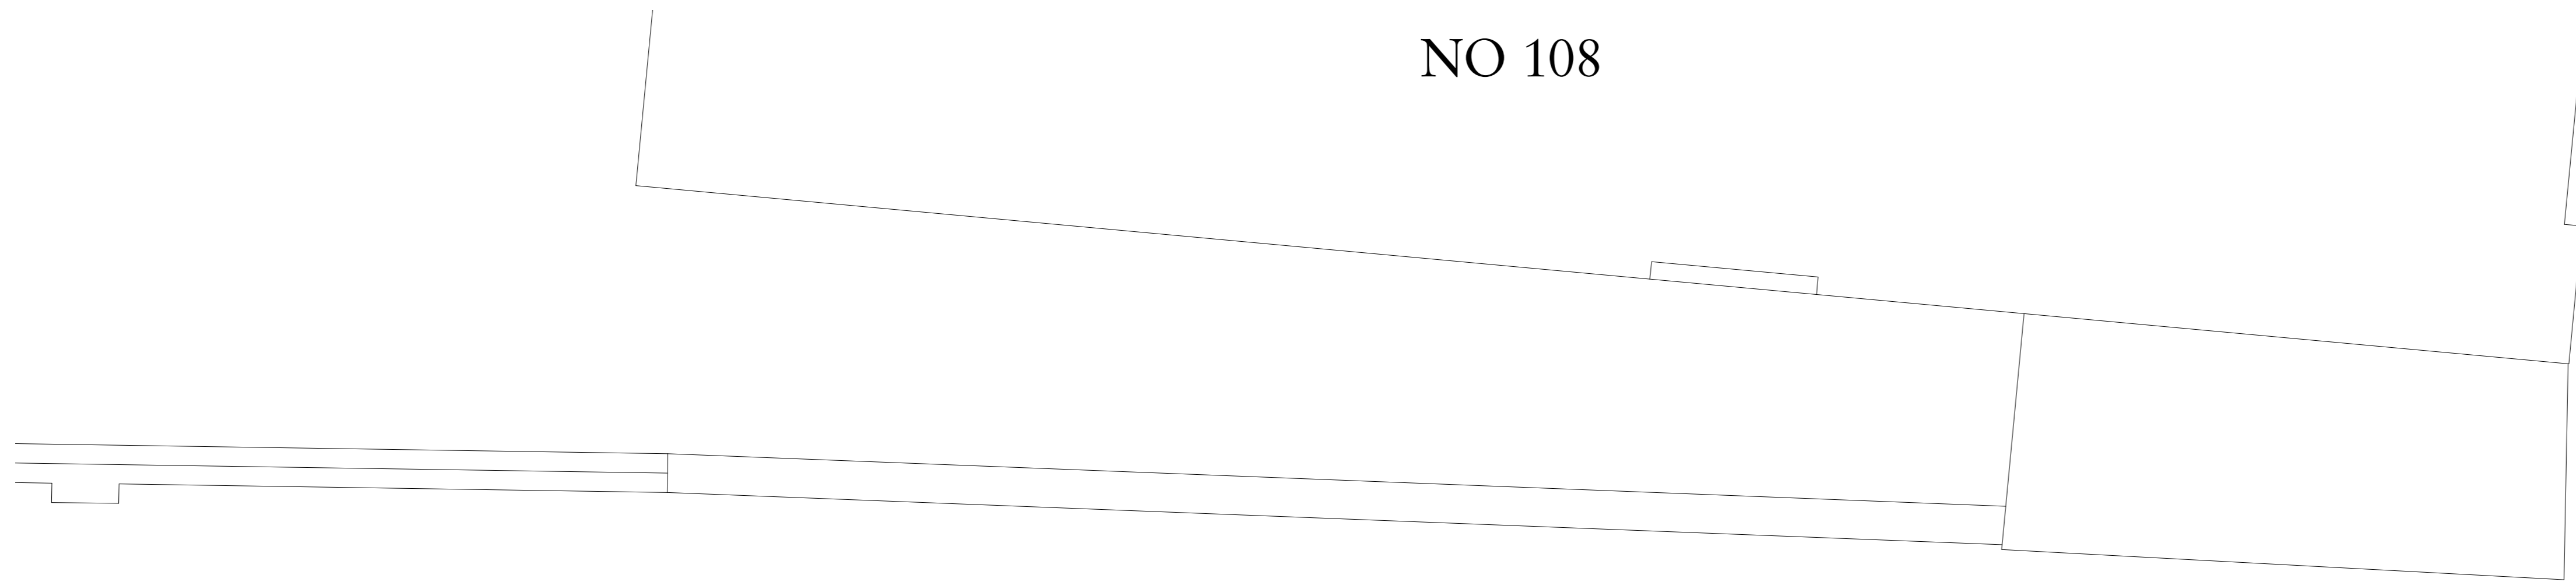

NO 104

Rev	Date	Details	By
C	19/11/19		ZK
B	05/11/19		ZK
A	25/10/19		ZK

### Charlton Brown Architecture & Interiors

The Belvedere, 2 Back Lane, Hampstead, London, NW3 1HL  
Telephone +44(0)20 7794 1234  
Email office@charltonbrown.com  
Website www.charltonbrown.com

Client

Project  
106 South Hill Park

Drawing Title  
Proposed First Floor Layout

Date	Drawn	Checked
15.10.2019	ZK	CP

Scale  
1:25

Issue Status  
For Information

Project Number	Drawing Number	Revision
1918	00-101-AP	C

