
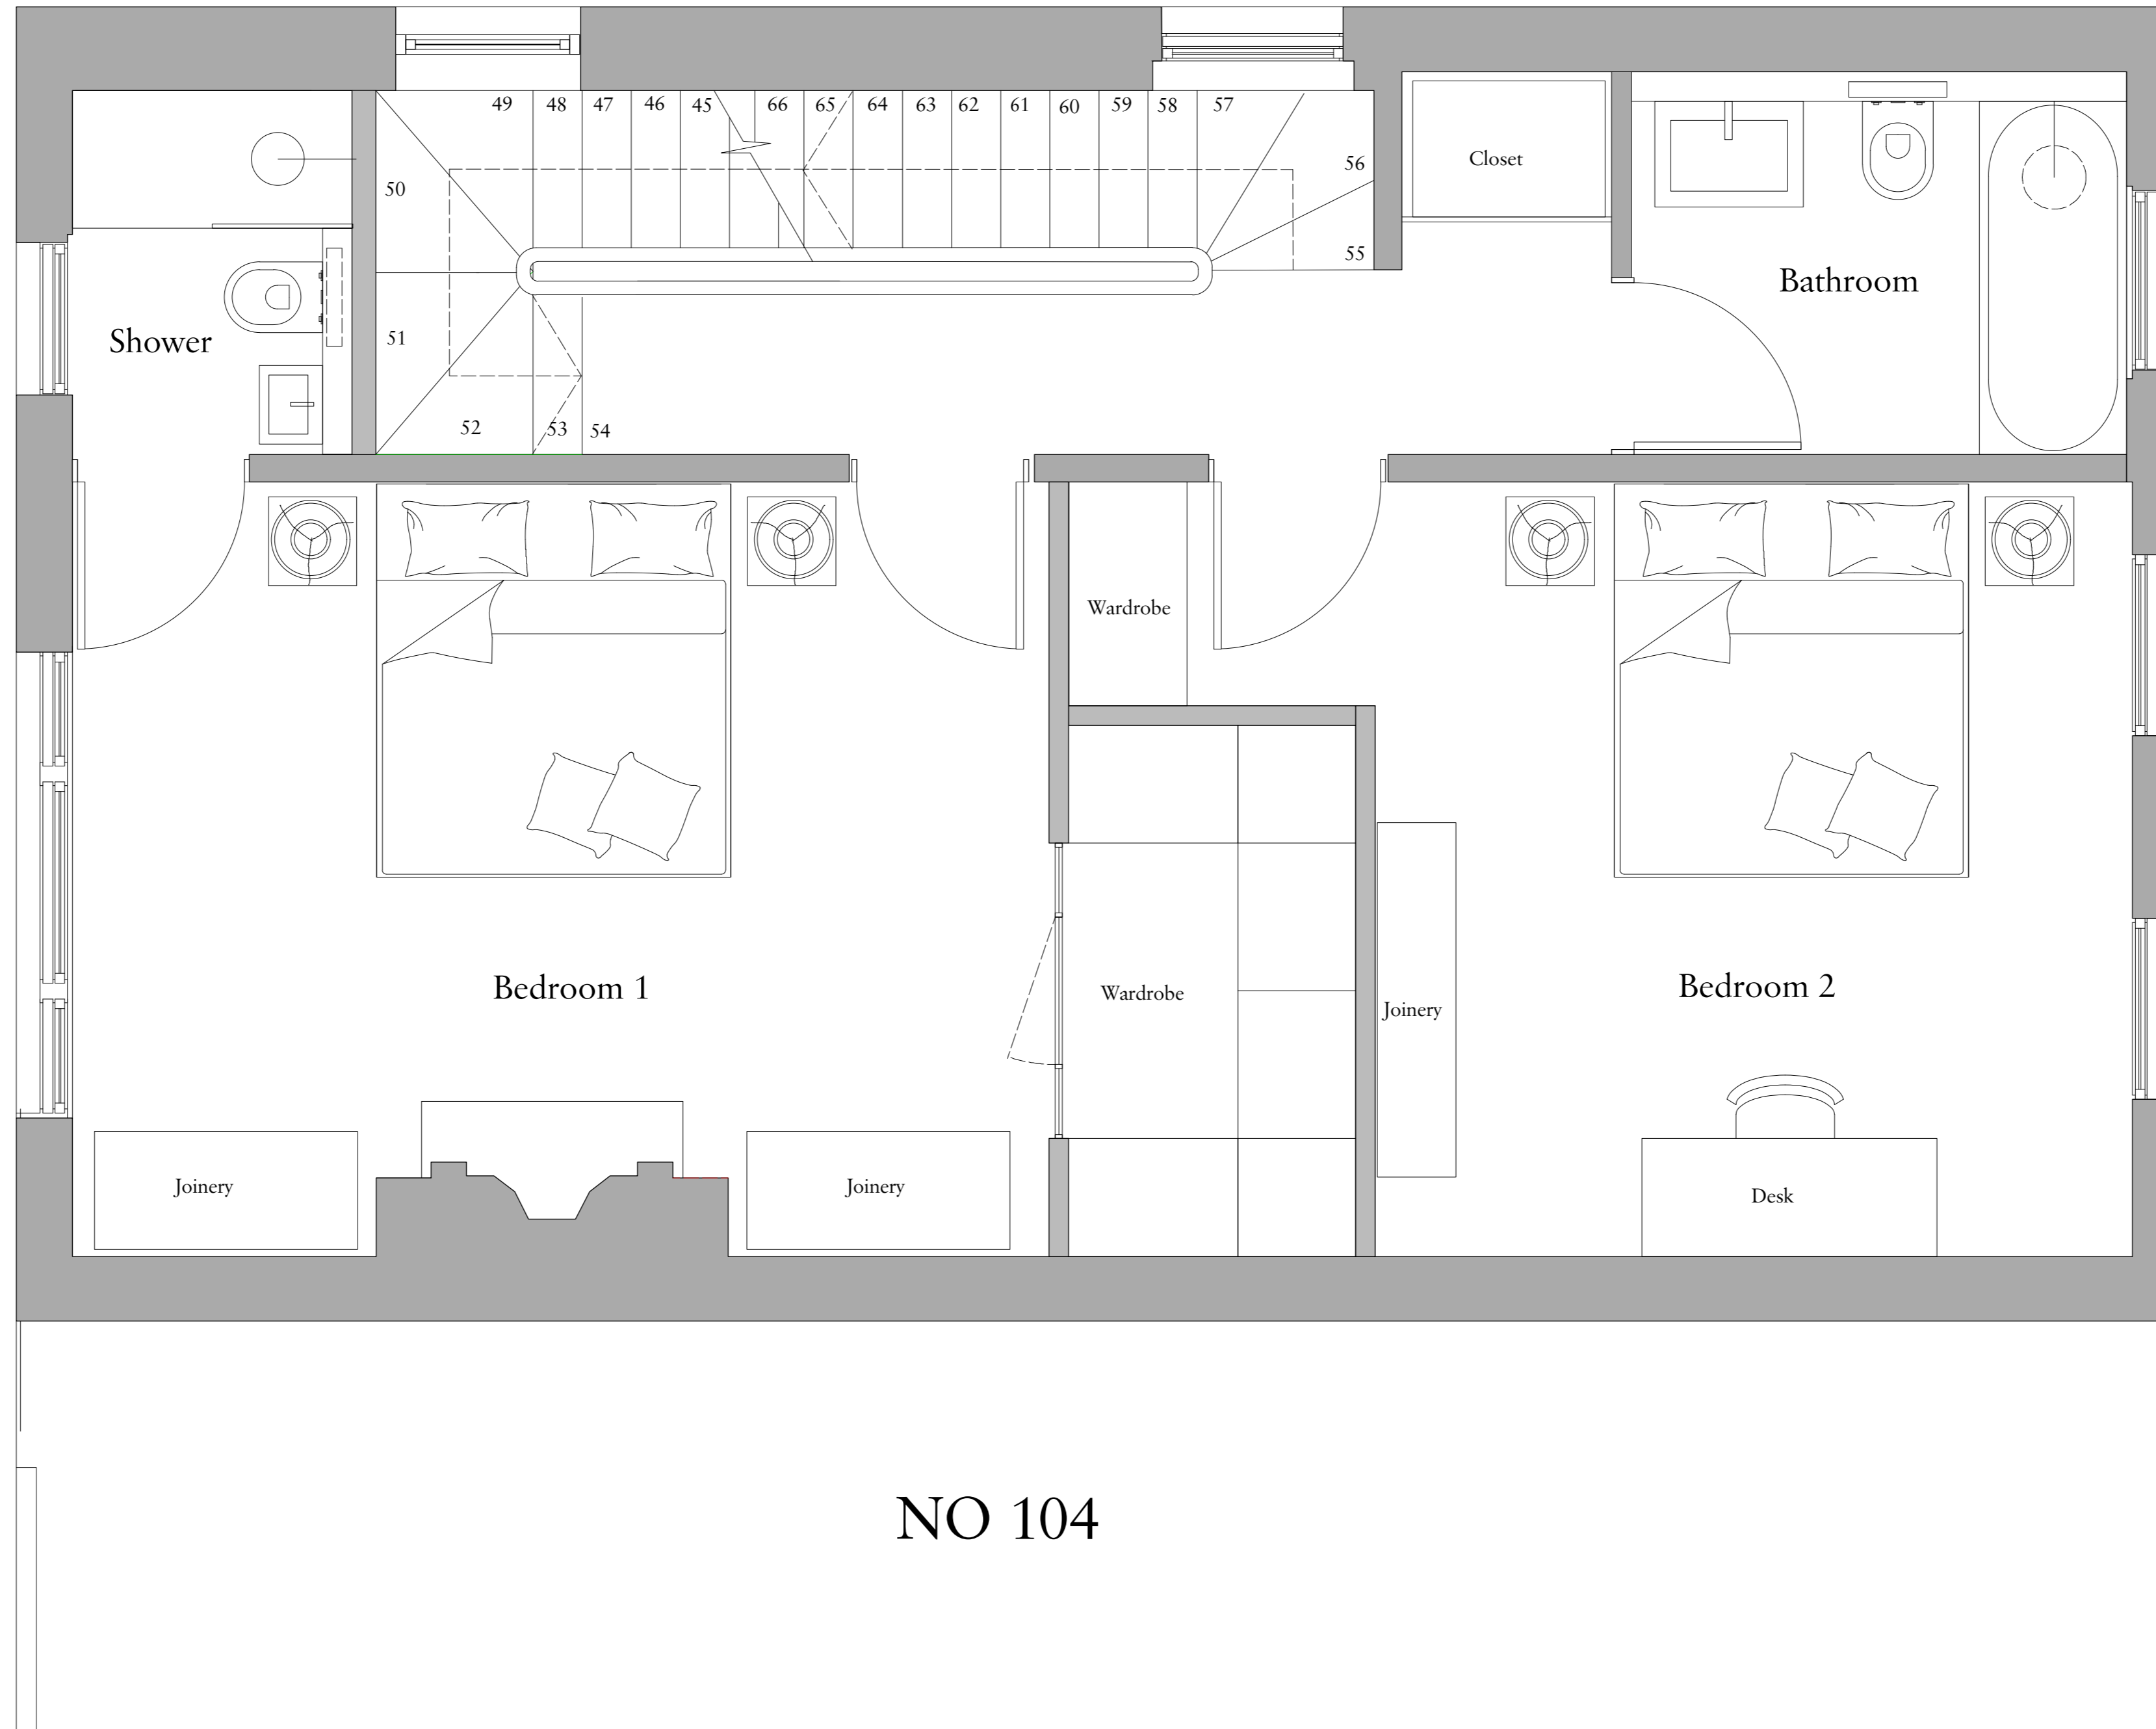


NO 108

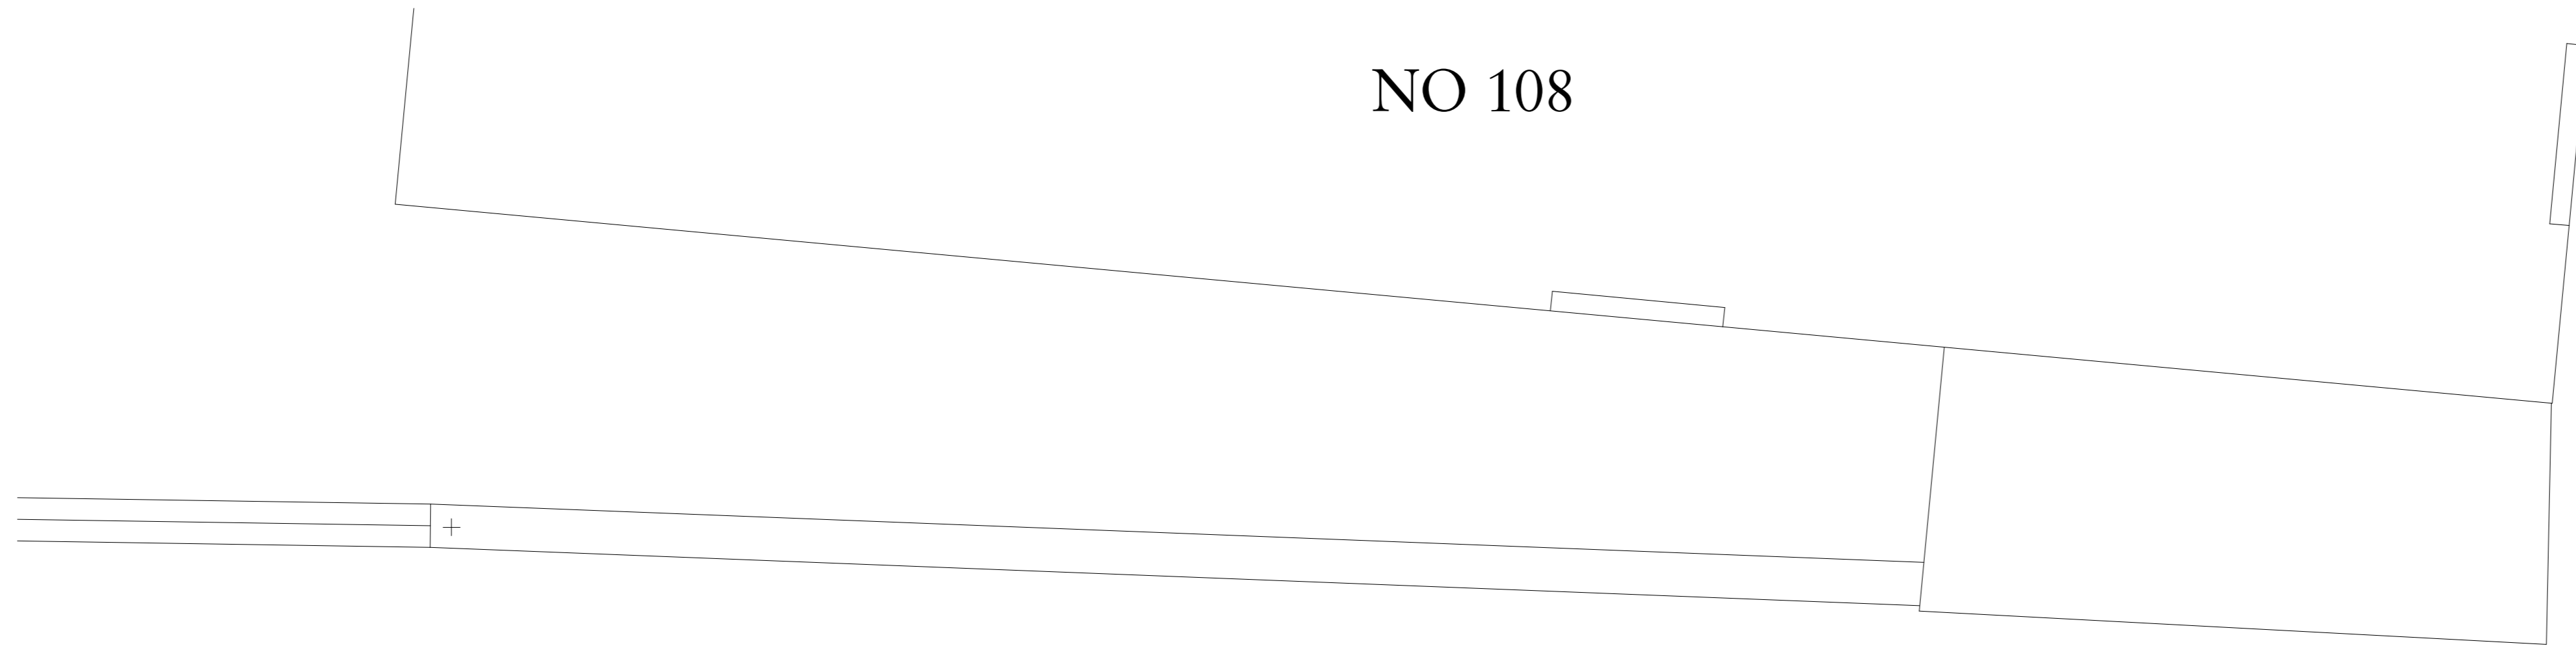

Rev	Date	Details	By
C	19/11/19		ZK
B	05/11/19		ZK
A	25/10/19		ZK

**Charlton Brown
Architecture & Interiors**

The Belvedere, 2 Back Lane, Hampstead, London, NW3 1HL
 Telephone +44(0)20 7794 1234
 Email office@charltonbrown.com
 Website www.charltonbrown.com

Client

Project
106 South Hill Park

Drawing Title
Proposed Second Floor Layout

Date	Drawn	Checked
15.10.2019	ZK	CP

Scale
1:25

Issue Status
For Information

Project Number	Drawing Number	Revision
1918	00-102-AP	C

