



1	EWTA - Window openings and roof details
3201	1 : 5

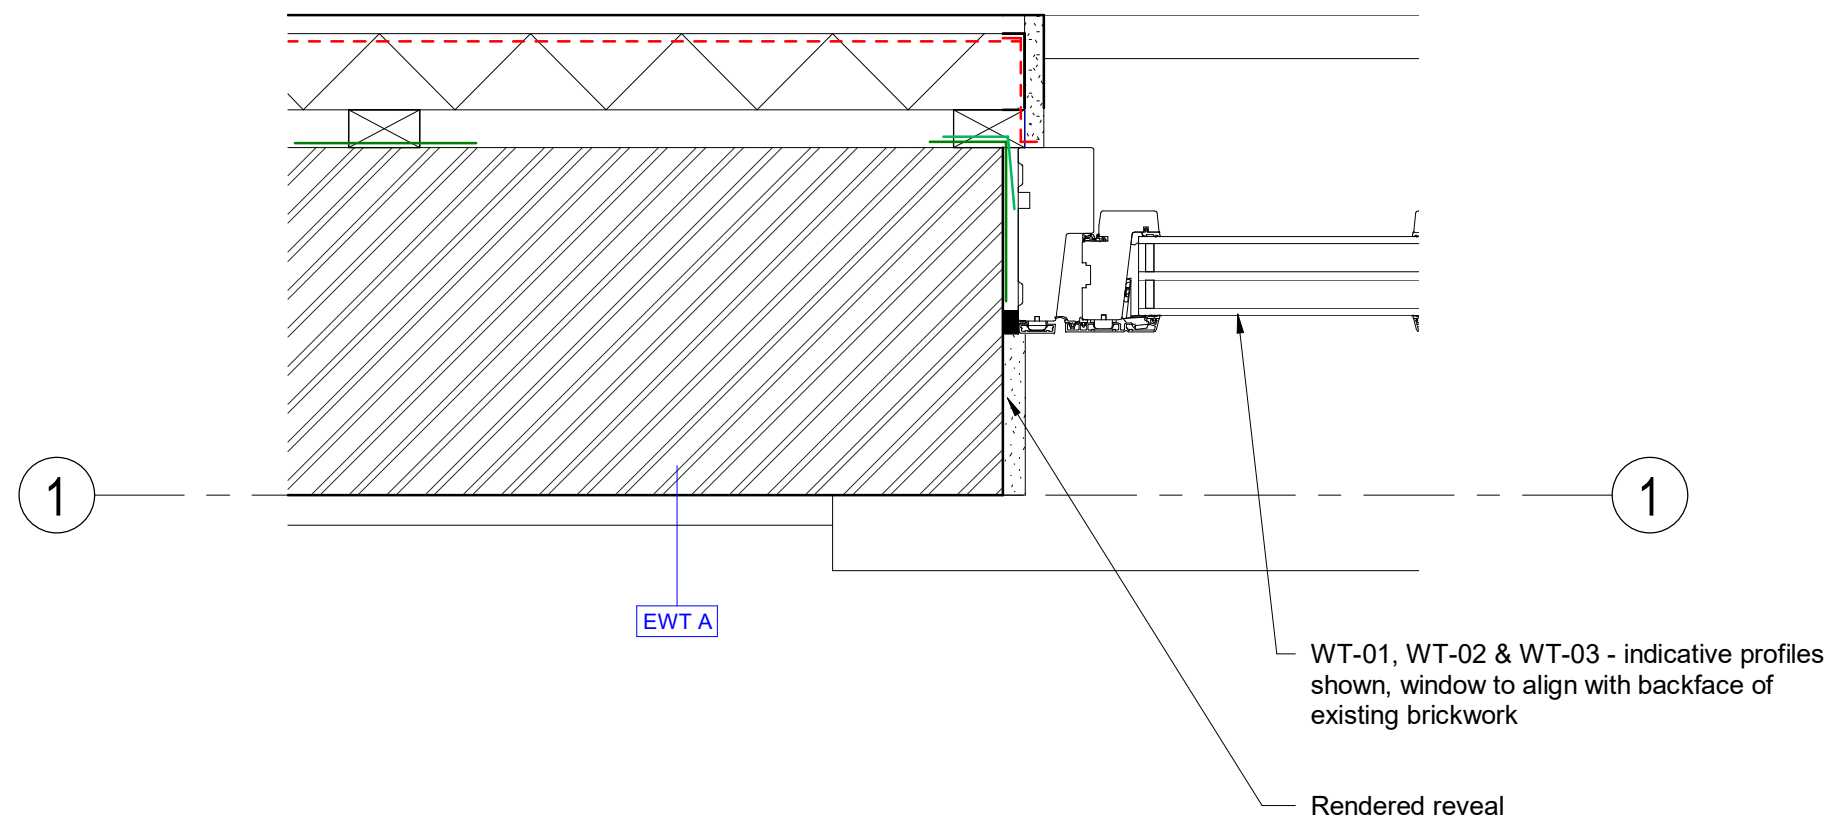

2	EWTA - Typical Window jamb detail - WT-01,02,03
3201	1 : 5

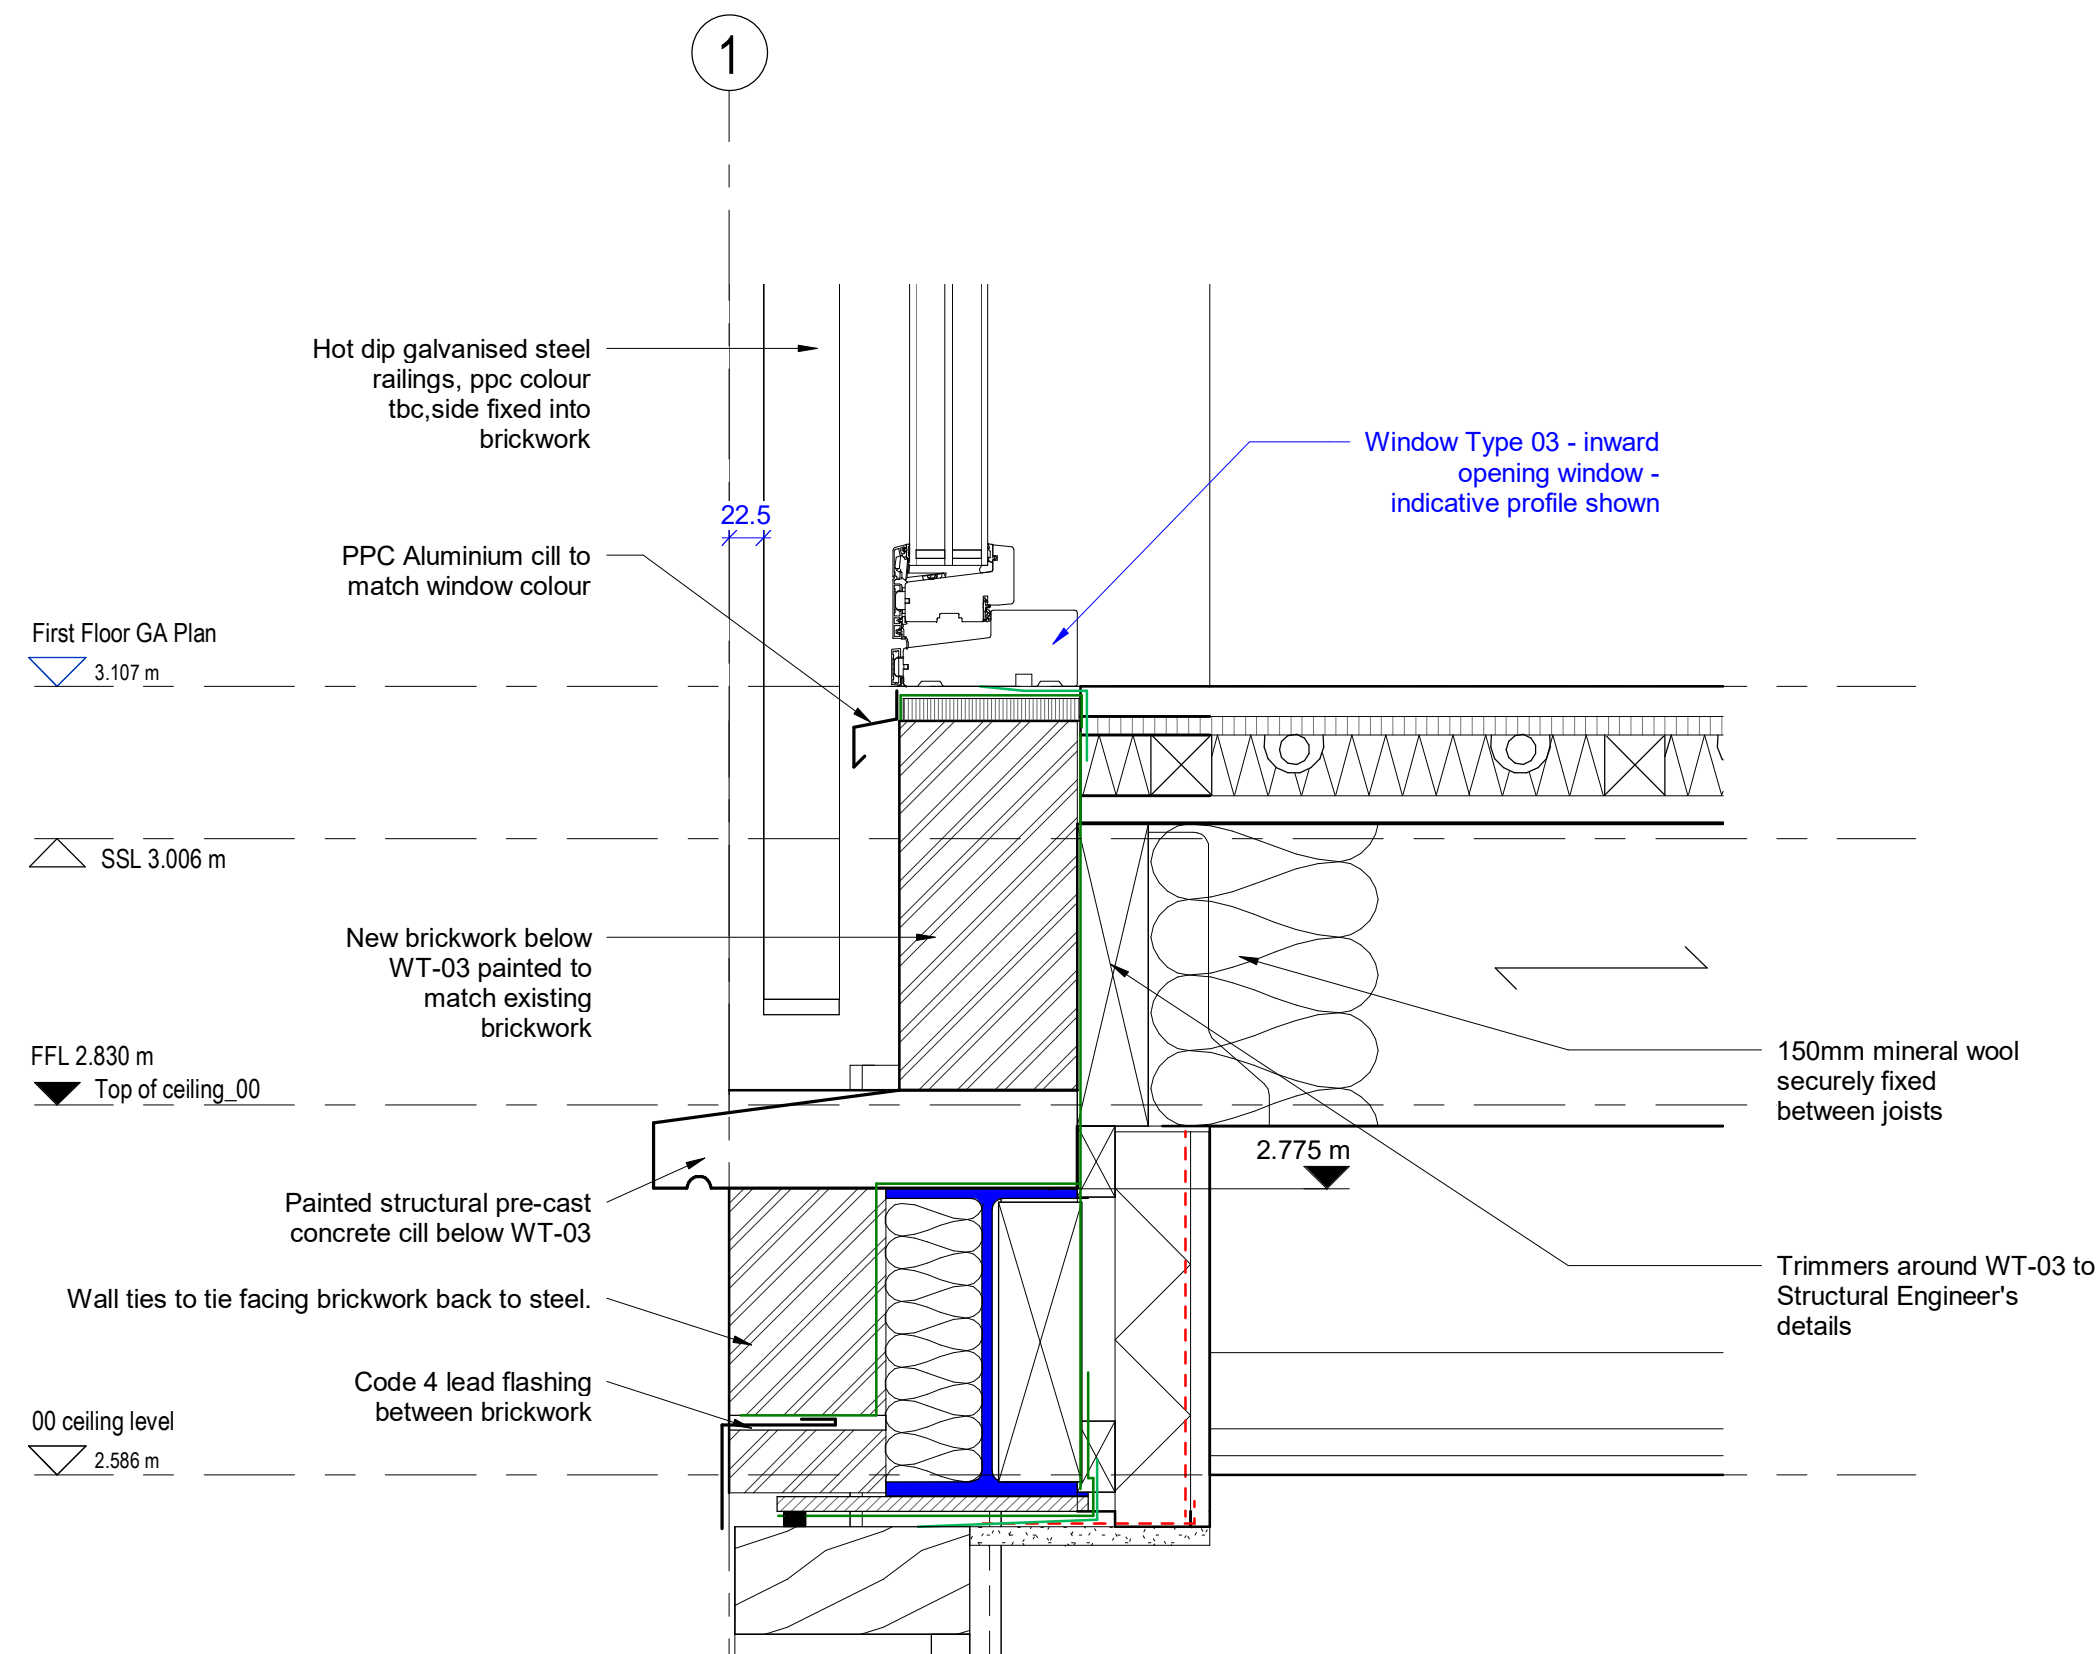

3	Detail Section - WT-03
3201	1 : 5

NOTES:

DETAIL KEY

ALL DRAWINGS TO BE PRINTED IN COLOUR

VCL

BREATHER MEMBRANE

DPC

EPDM

DELTA CAVITY MEMBRANE

DELTA KOSTER NB1

DELTA KOSTER Z1

<