
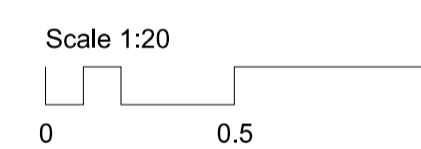
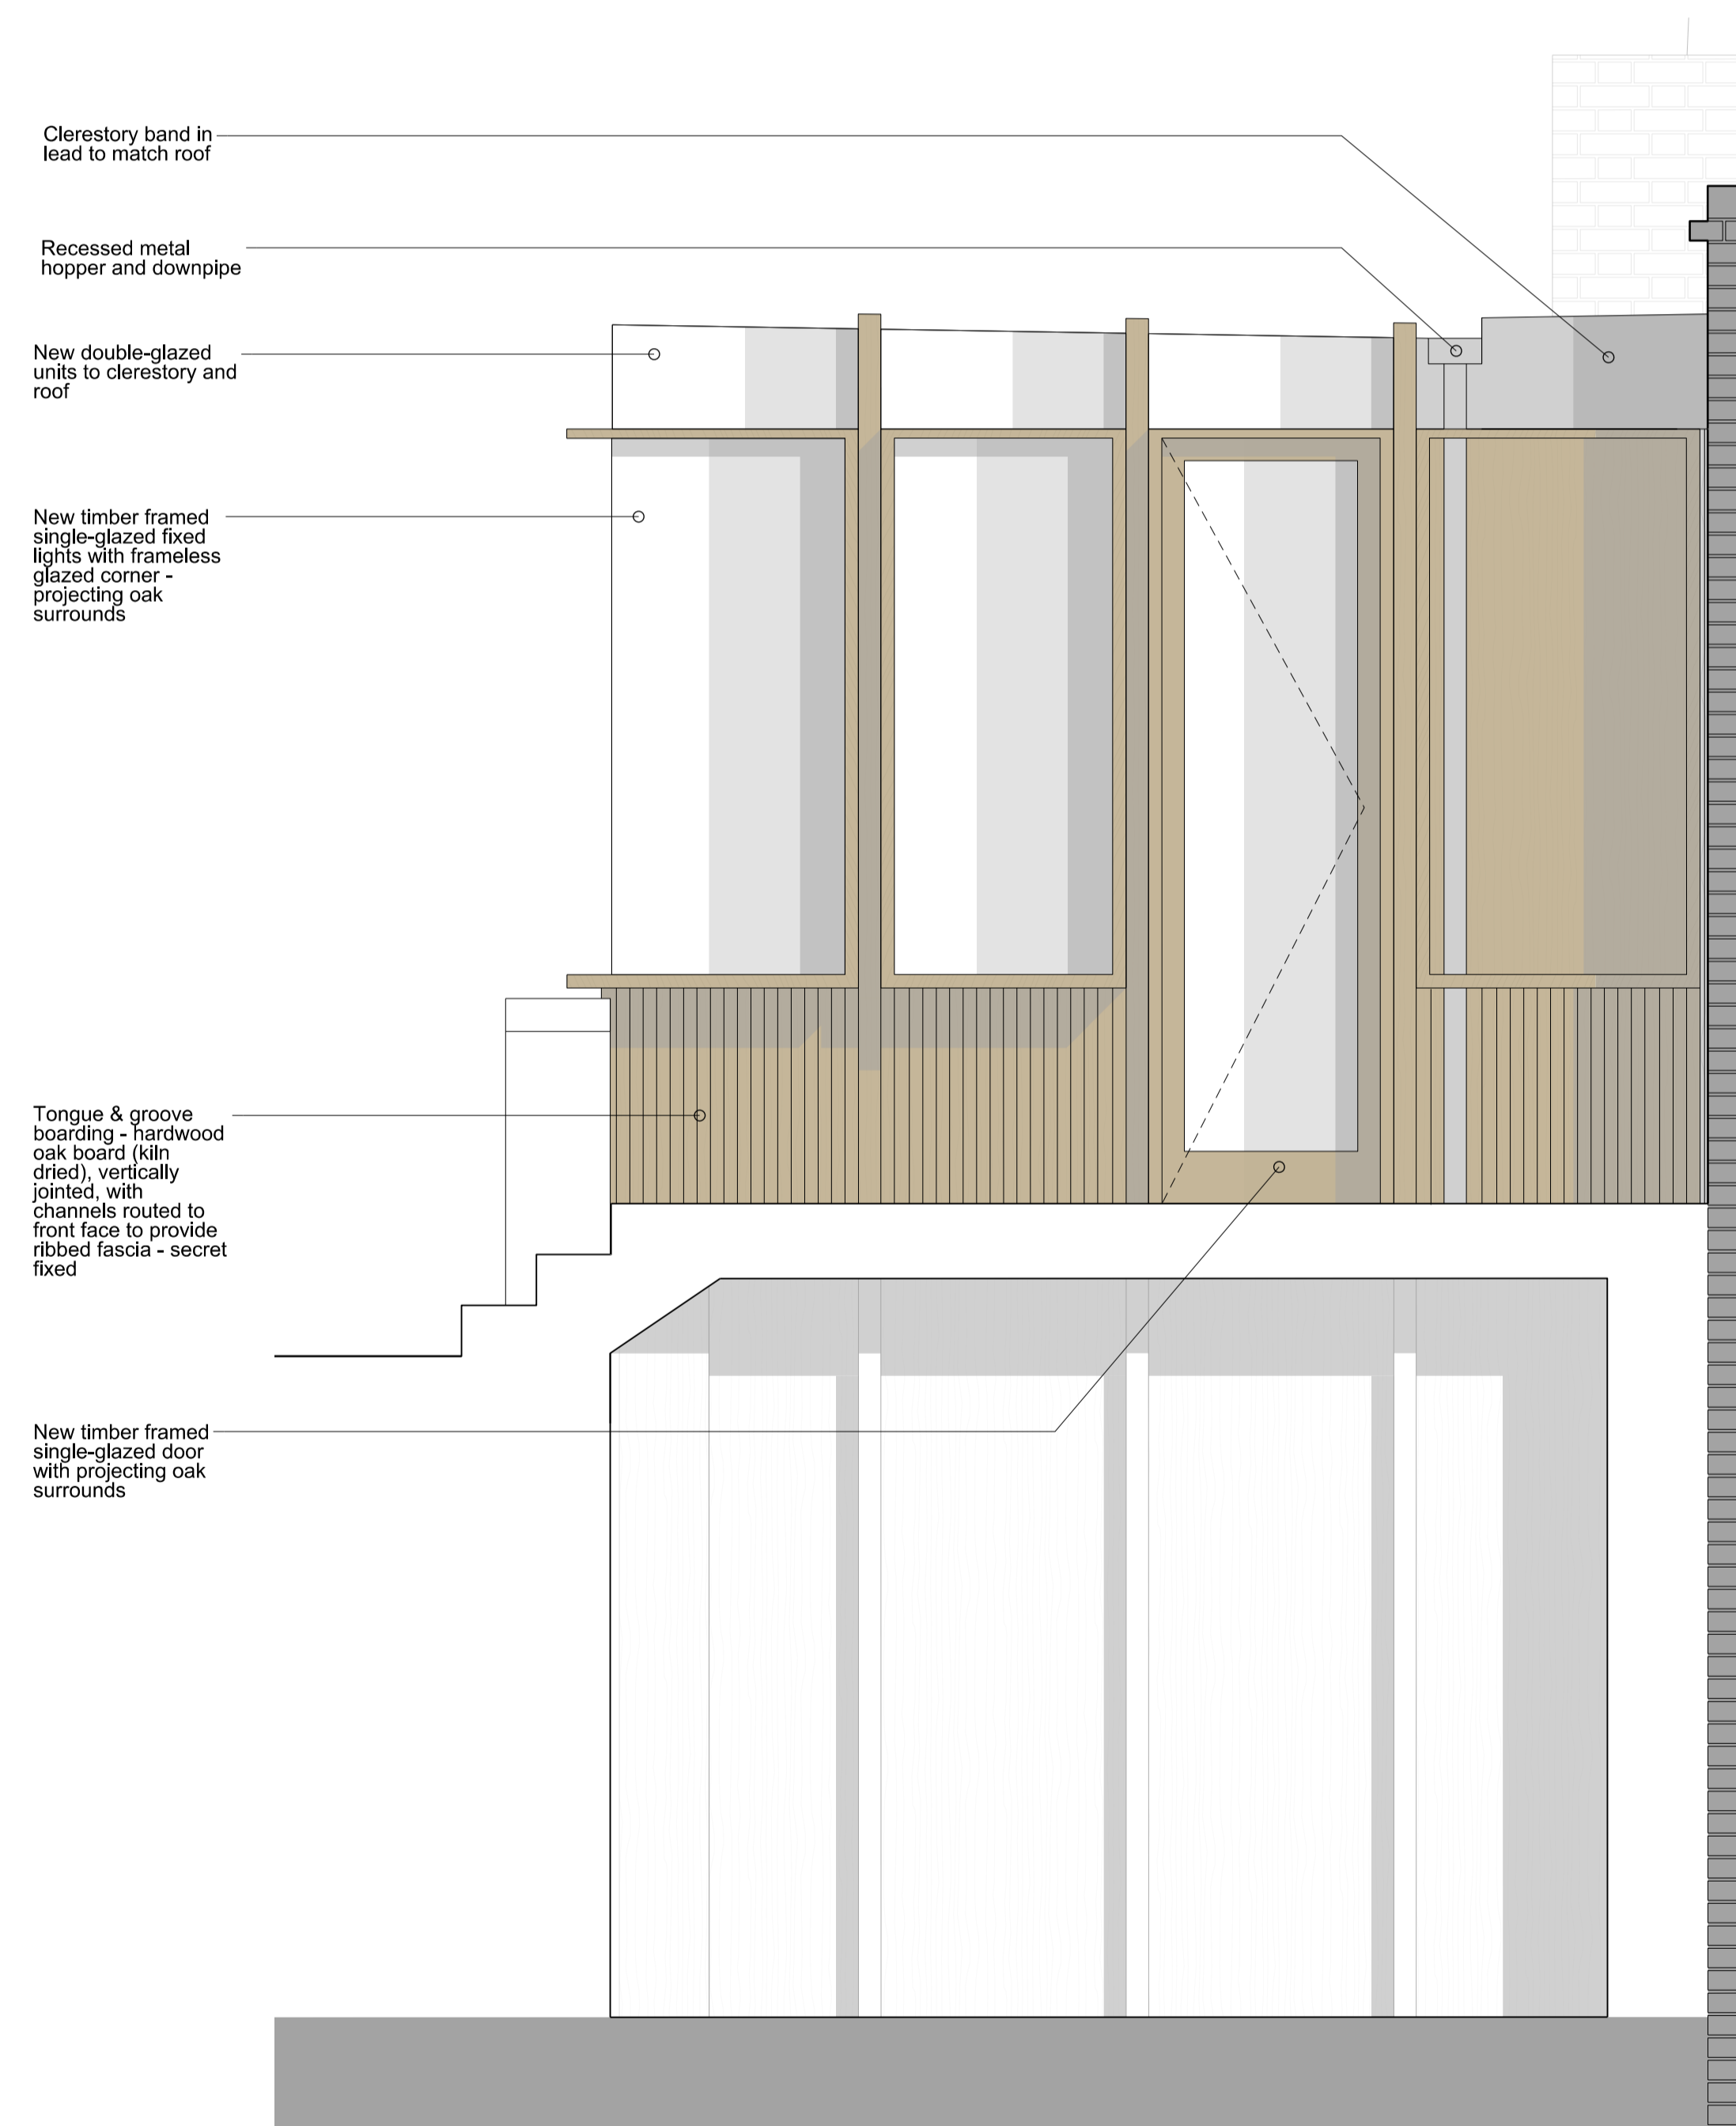


- External works. General notes:
- All external facades to be restored and cleaned generally
  - Unsympathetic modern materials and security measures to be removed
  - All exterior brickwork to be carefully cleaned, repaired and repointed where necessary in matching materials

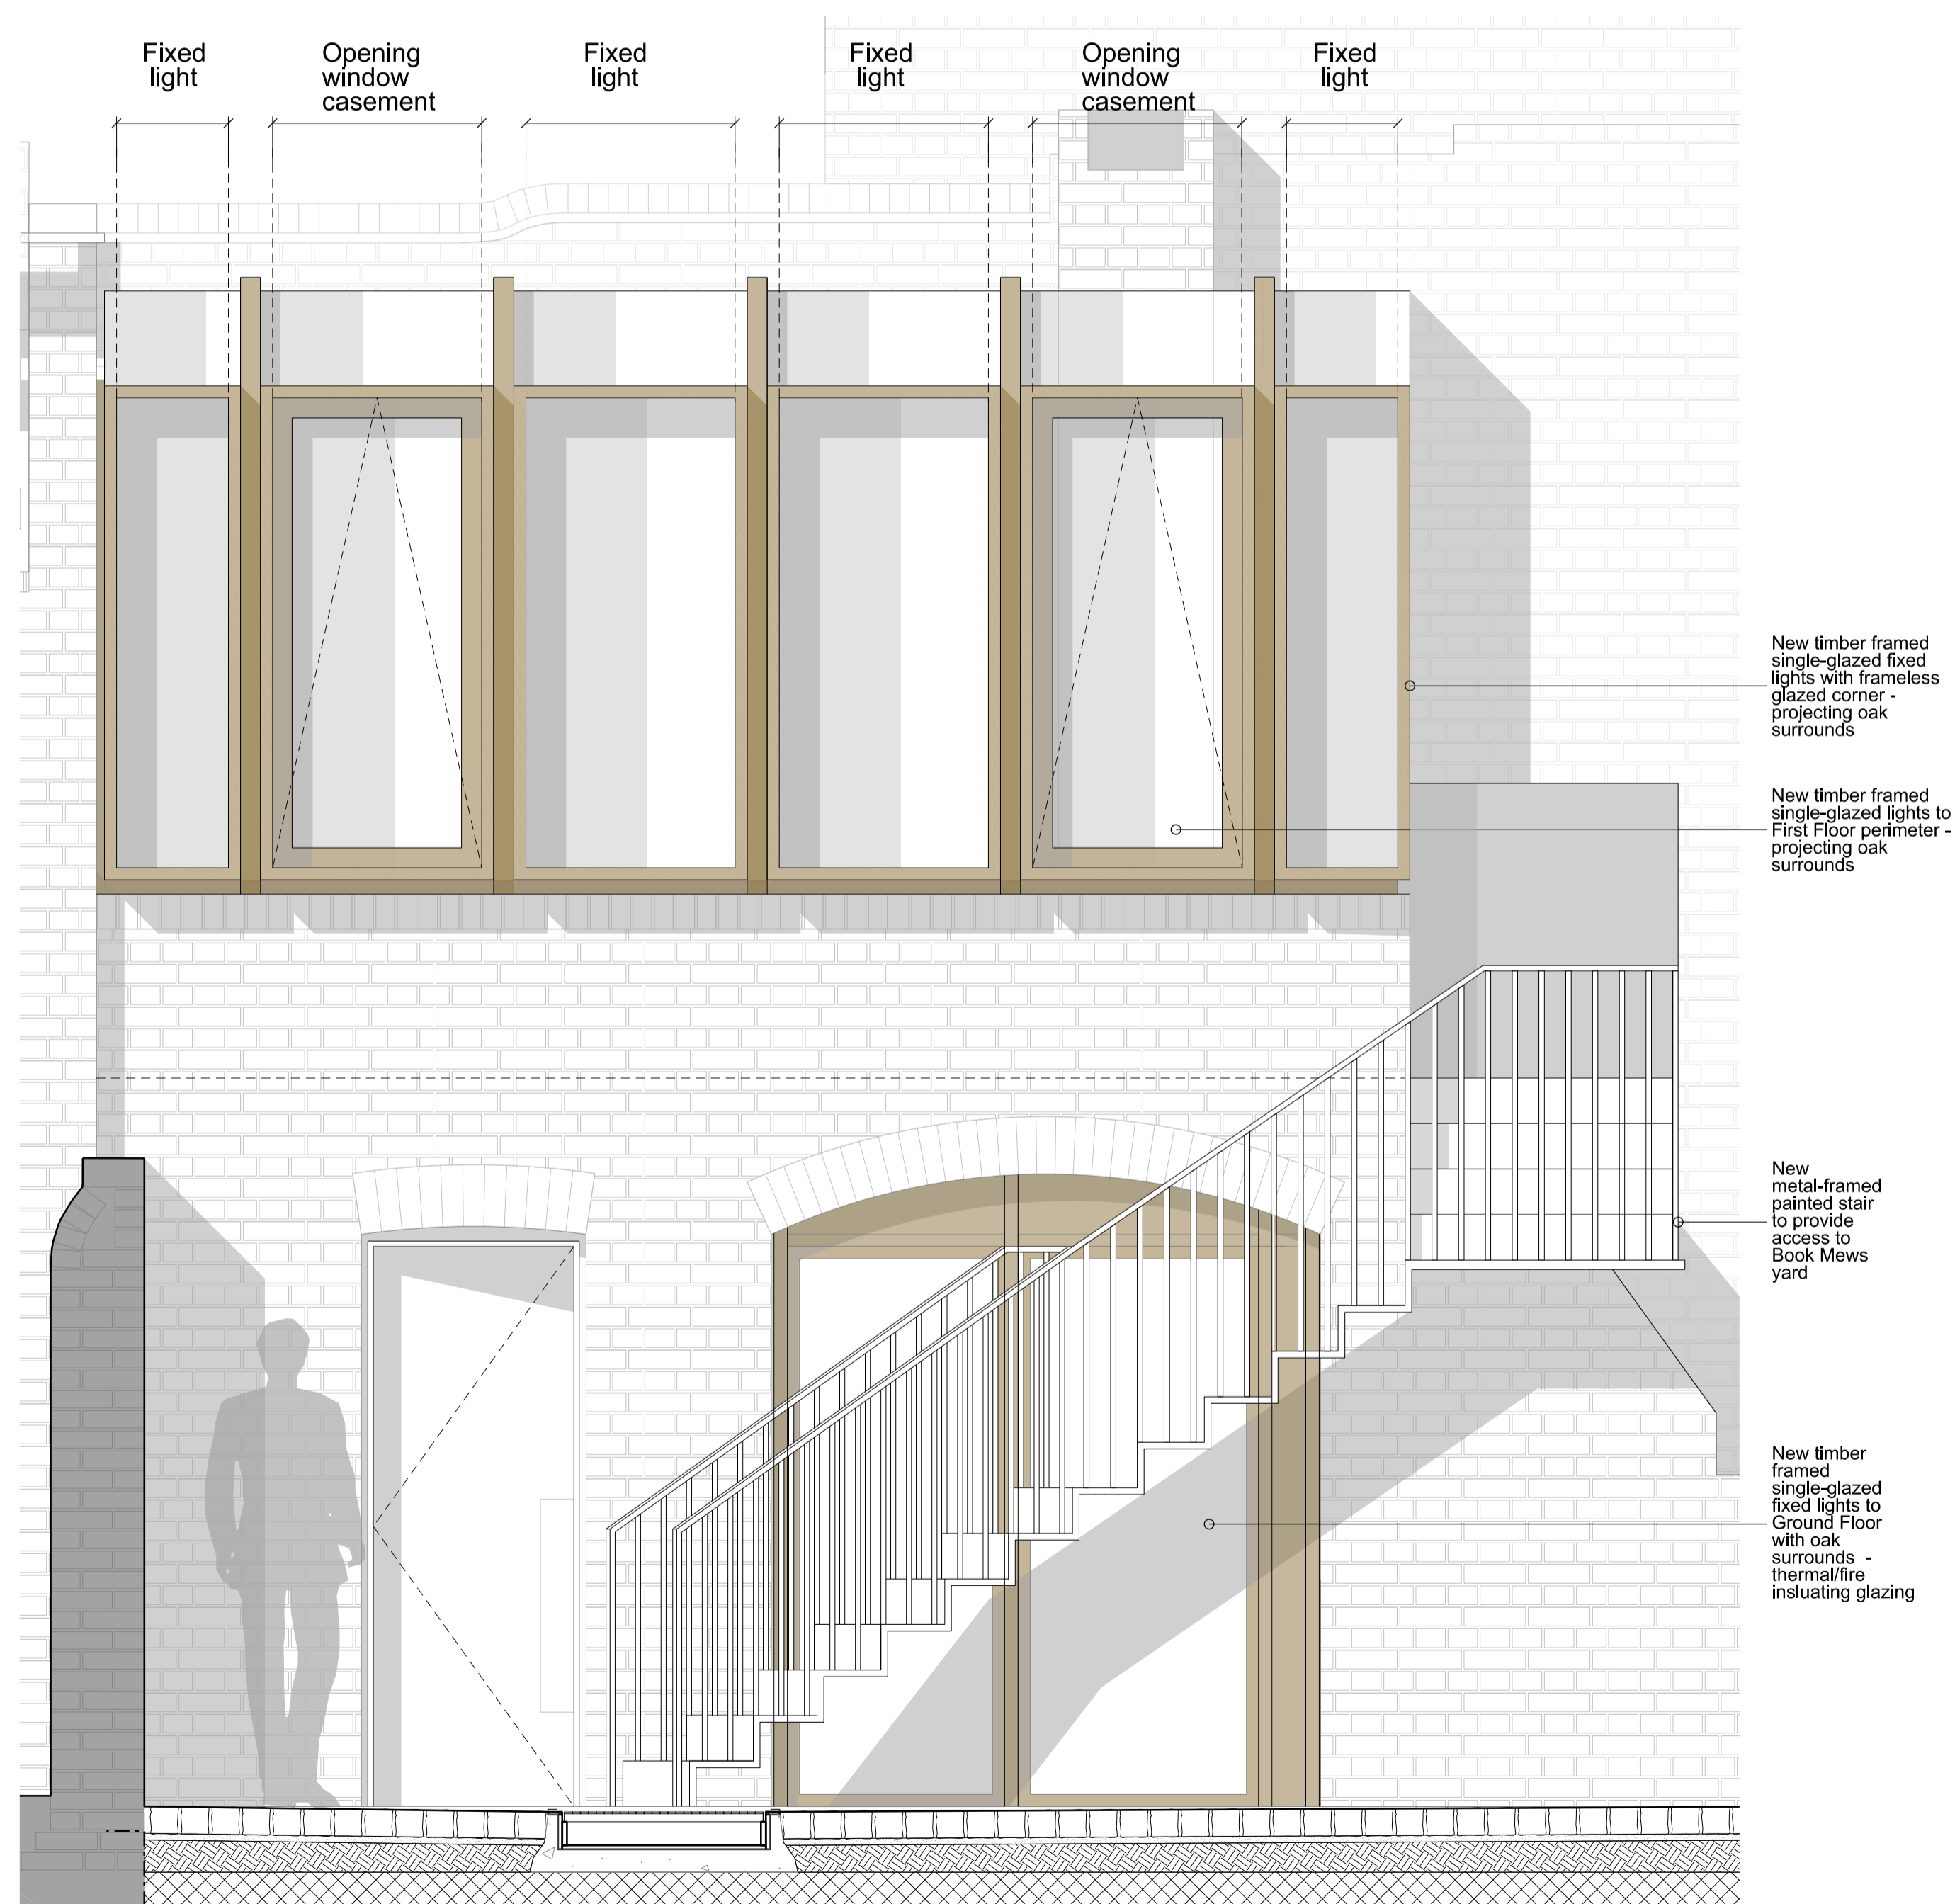

Revisions	
01	18/11/19 First Issue - Discharge of Conditions
Client <b>Consolidated Ltd.</b>	
Project <b>St. Giles Circus - Zone 3</b>	
Drawing Title <b>7 Denmark Street - Mews elevation facing Yard + 8 Denmark Street</b>	
Drawing Number <b>1401_7D(PL)25</b>	
Scale	1:20@A1
Status	For Planning
Drawn by	EW
Date	05/06/19
Do not scale. All dimensions to be confirmed on site. Information contained in this drawing is the sole copyright of Ian Chalk Architects and is not to be reproduced without permission.	
All internal layouts are for illustrative purposes only.	

01 Proposed Detailed Elevation - facing yard  
7D(PL)25 7 Denmark Street - Mews 1:20

02 Proposed Detailed Elevation - facing no. 8 Denmark Street  
7D(PL)25 7 Denmark Street - Mews 1:20