



01 Proposed Elevation detail showing Ground Floor window
7D(PL)28 7 Denmark Street - Mews 1:20

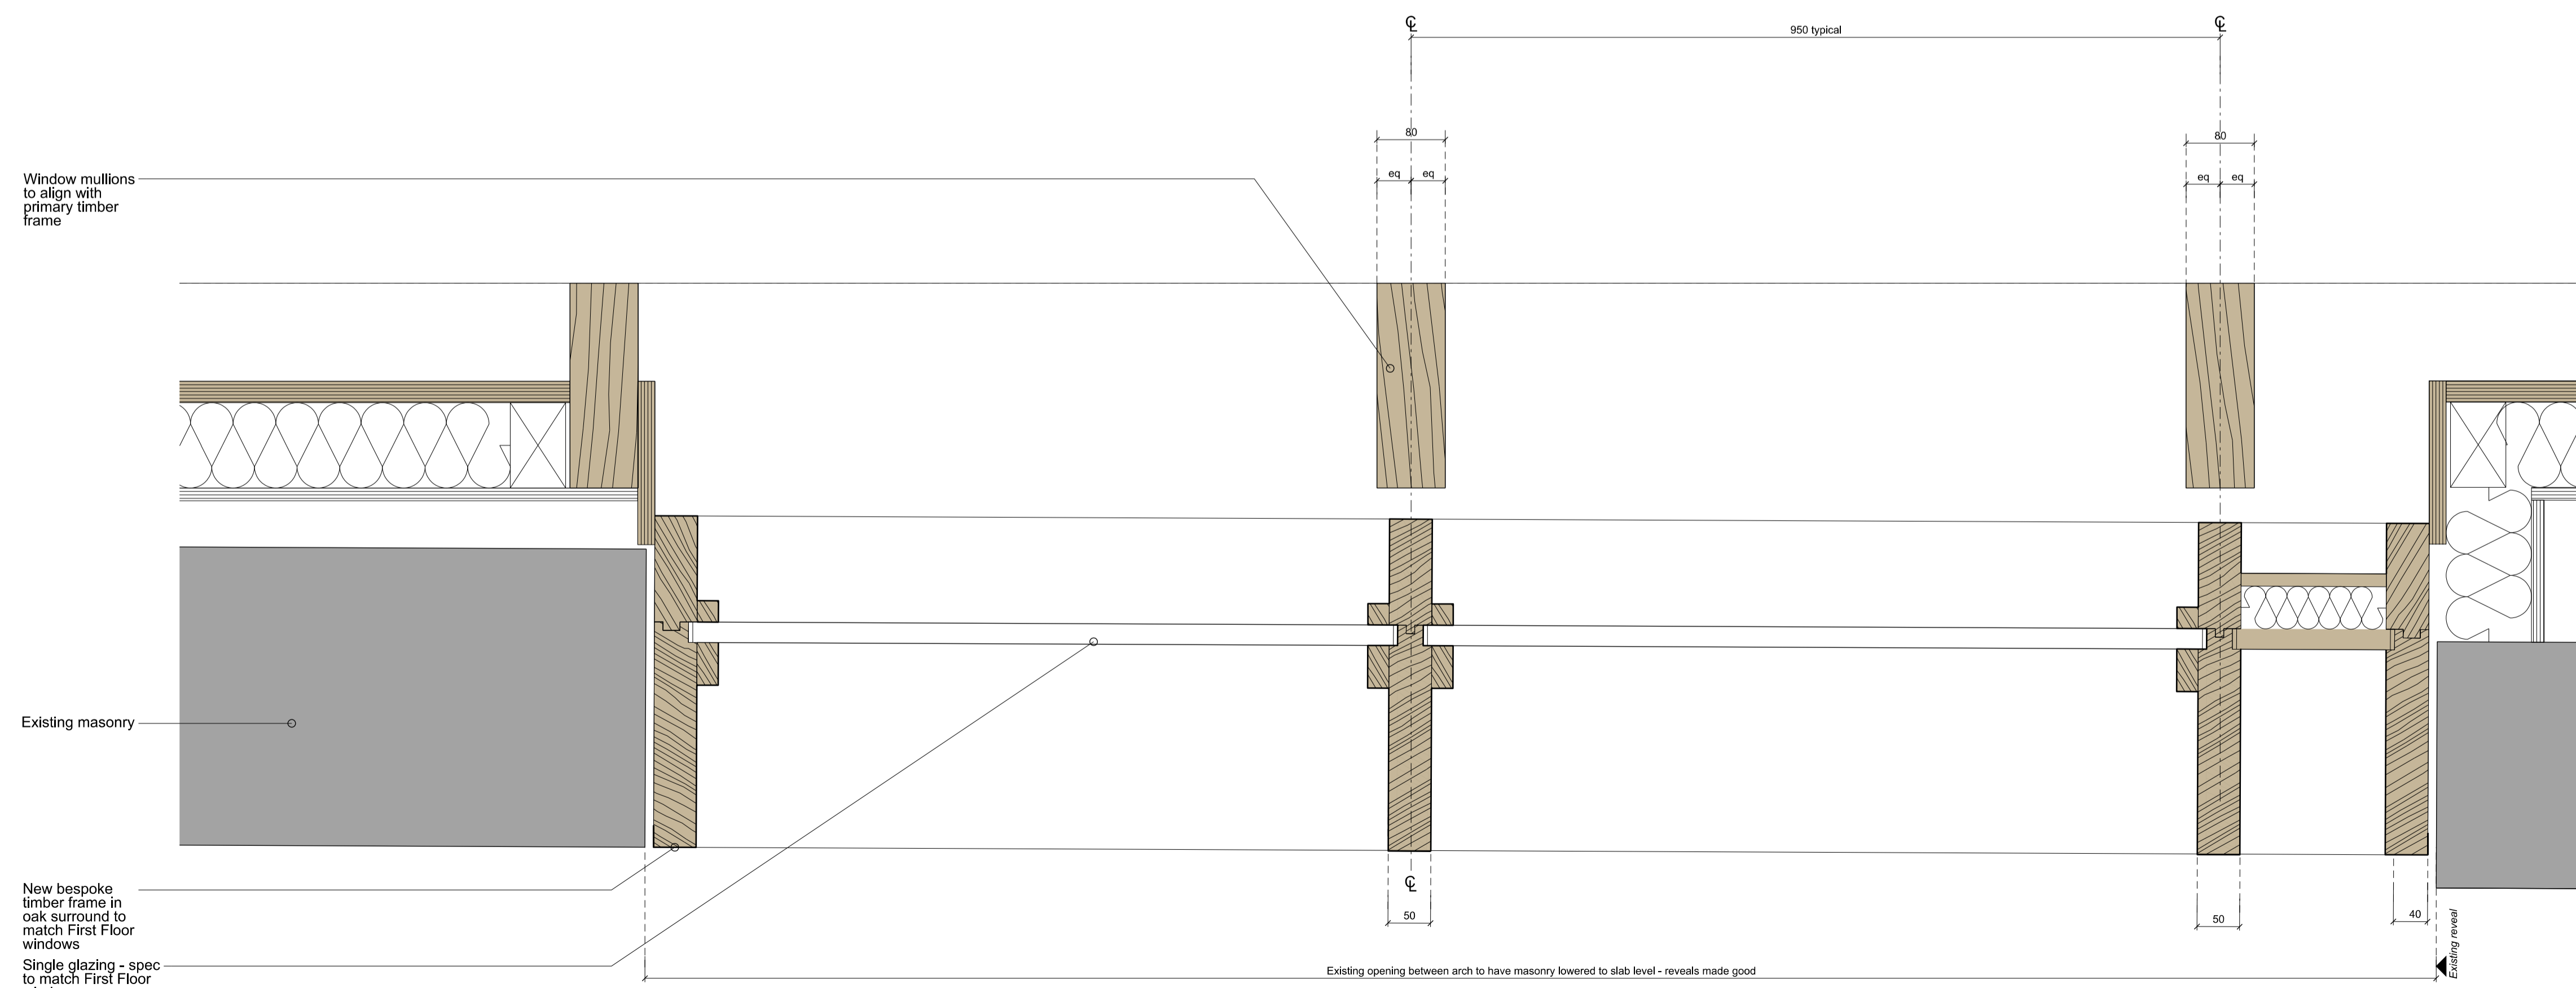

01 Proposed Plan detail showing Ground Floor window
7D(PL)28 7 Denmark Street - Mews 1:5

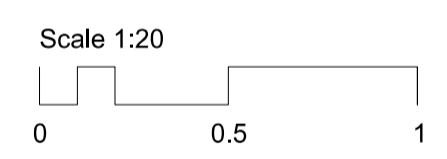

Revisions			
01 18/11/19 First Issue - Discharge of Conditions			
Client Consolidated Ltd.			
Project St. Giles Circus - Zone 3			
Drawing Title 7 Denmark Street - Mews extension Ground Floor window details			
Drawing Number 1401_7D(PL)28			
Scale	Varies @ A1	Status	For Planning
Drawn by	EW	Date	16/08/19
Do not scale. All dimensions to be confirmed on site. Information contained in this drawing is the sole copyright of Ian Chalk Architects and is not to be reproduced without permission. All internal layouts are for illustrative purposes only.			
ica		70 Cowcross Street London EC1M 6EJ 02037807355 07785 973723 ianchalkarchitects.com	