

MultiTrack

Material: Special blend of HDPE recycled plastic, fully recyclable

Overall Size: 2435 x 1215 x 13mm (plus tread)

Surface Area: 2.95m²

Weight: 39kg

Tread Options: Roadway, Walkway and Smooth, or a combination

Connectors: 10 joining points. A choice of standard clip joiners, low profile joiners or bolted joiners, plus anchor pins

Packed In: Stillage of 25 mats

Stillage Pack: Weight: 1105kg
Dimensions: 2550 x 1260 x 900mm

Fire Rating: UL94 HB

Slip Testing: BS7976 part 2



Deflection: Tested on varying CBR ground conditions using a 300mm diameter steel platen with 6 tonnes load to simulate the pressure of an HGV wheel

Ground CBR 11.35%: Deflection 17.68mm
Ground CBR 8.58%: Deflection 20.41mm
Ground CBR 4%: Deflection 22.00mm

Guarantee: MultiTrack temporary roadway mats are guaranteed for life against breakage up to 120 Tonnes UDL (Uniformly Distributed Load). It is the user's responsibility to assess the load-bearing capacity of the ground, and to only operate vehicles within the weight that the ground is capable of safely supporting. GroundGuards Ltd accepts no liability whatsoever for any damage, loss or injury arising from the ground conditions on which these products are used. MultiTrack mats are not suitable to use for bringing equipment. Damage caused by mechanical equipment (e.g. cuts by digger buckets) or sharp protrusions beneath the mats is not covered by this guarantee.

120 TONNES UNBREAKABLE GUARANTEED
* See www.ground-guards.co.uk

GroundGuards +44 (0)113 267 6000
info@ground-guards.co.uk
www.ground-guards.co.uk

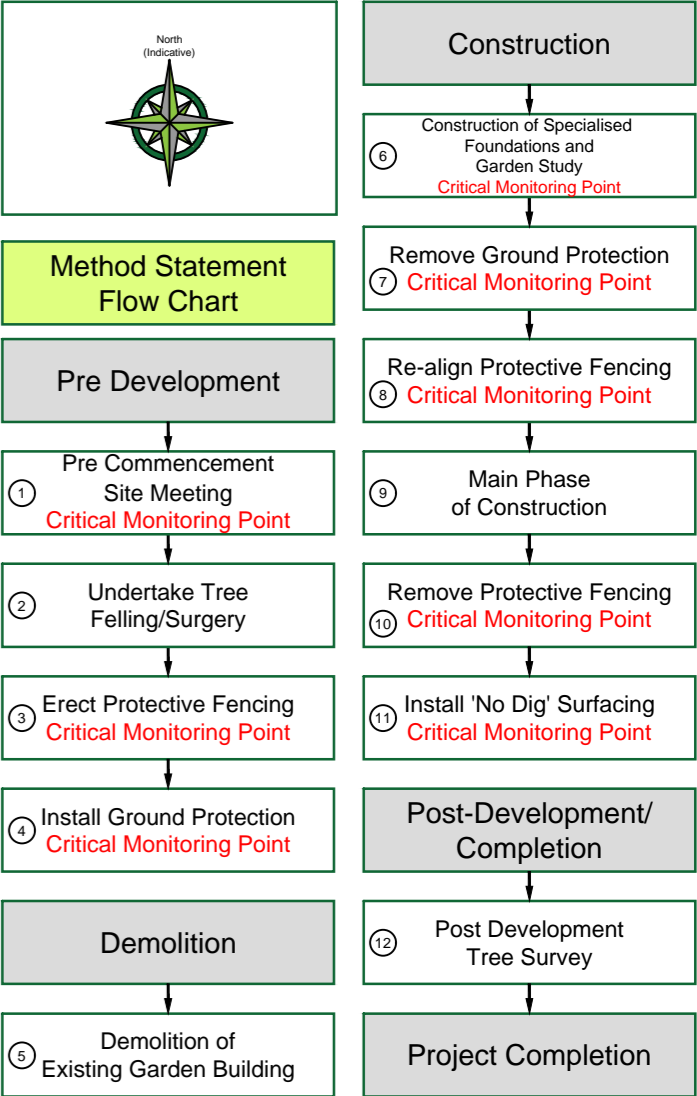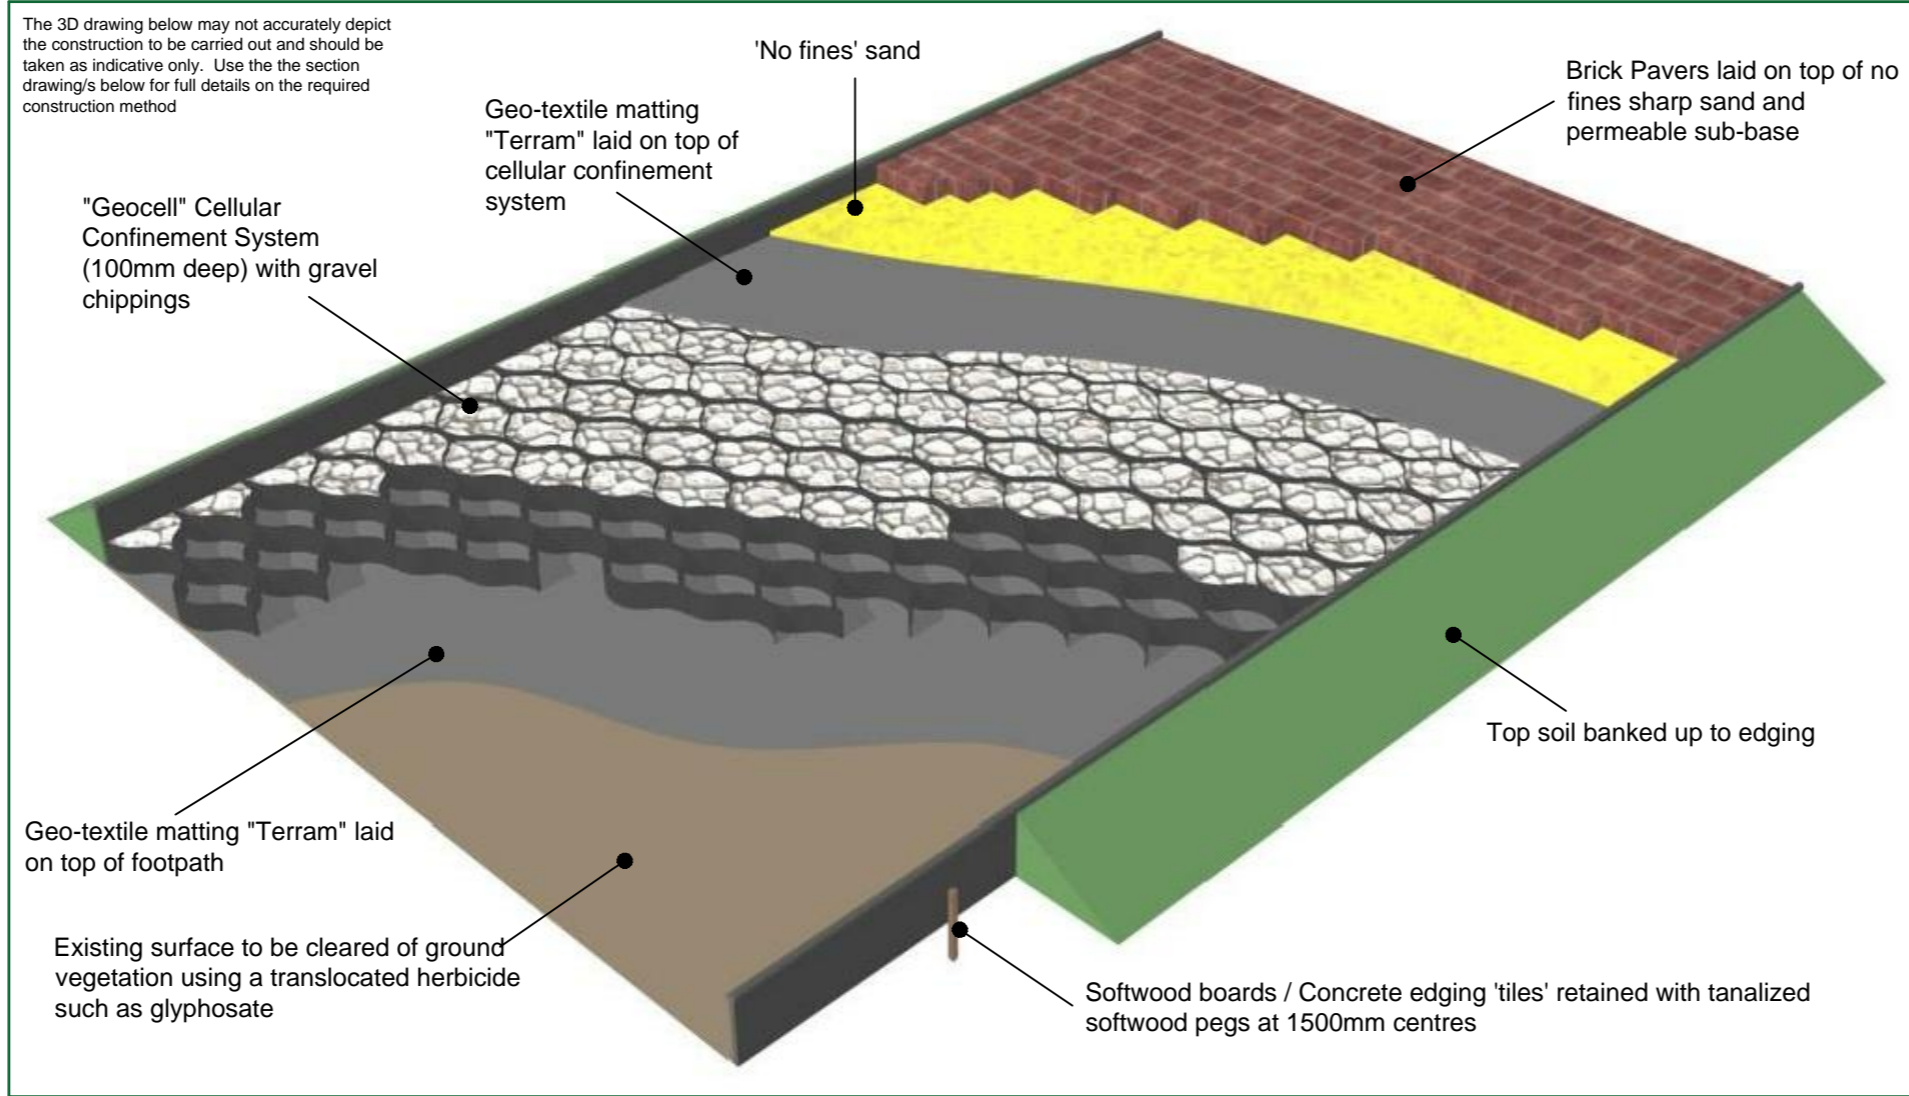

5 Moseleys Farm Business Centre
Fornham All Saints
Bury St Edmunds
Suffolk, IP28 6JY

www.treesurveys.co.uk
Head Office: 01284 765391
South West: 01722 657423
Email: info@treesurveys.co.uk

© HAYDEN'S
2019

Client: Metro Projects

Site: 16 Downshire Hill, Hampstead, London, NW3 1NT

Drawing No: 7757-D-AIA

CAD File Ref: C:\Pro\7757-D-AIA - 16 Downshire Hill.dwg

Drawing Title: TS & AIA

Drawn By: KFJ

Date: 01/11/19

Checked By: CS

Scale: 1:200

REV: A