
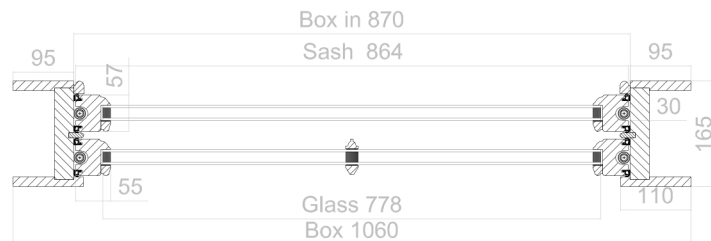
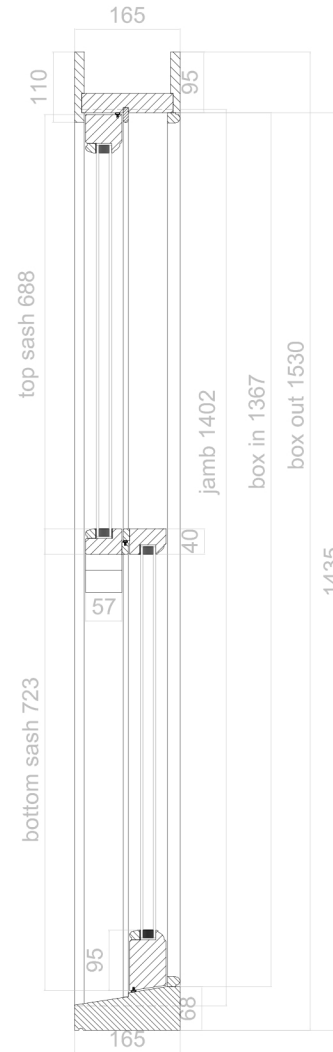


outside view

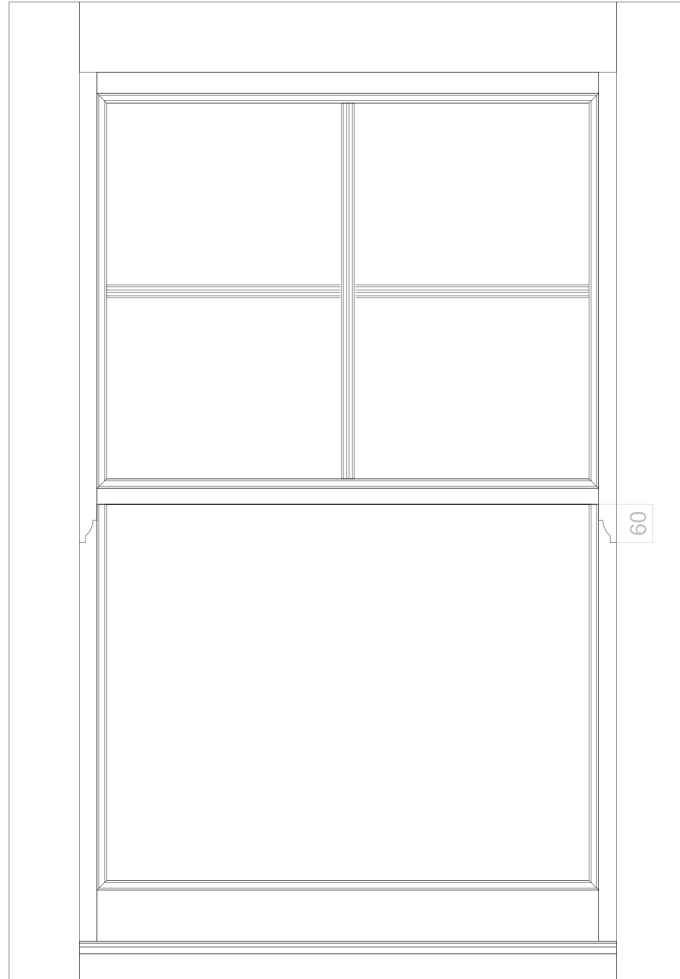

THIS DRAWING IS NOT TO BE USED FOR ANY OTHER PURPOSE THAN WHAT IT WAS PREPARED FOR. THE DRAWING IS MEANT FOR READING PURPOSES ONLY. DRAWING NOT TO BE SCALED FROM. ANY DISCREPANCIES MUST BE REPORTED TO L&G INTERIORS PRIOR TO MANUFACTURE. DO NOT COPY DRAWINGS WITHOUT PERMISSION

Notes:

1. Type: Sash window
2. Timber: Softwood
Sill hardwood
3. Glass: 4mm soft coat toughening
14mm black thermo spacer
6.4 laminated
4. Glass sealing: low module silicone
5. Finish: White - Ral 9016
6. Hardware:
"Caldwell" Timber sash windows hardware set Crome
7. Sliding system: Spring loaded



Revision:

Rev	Date	Rev. summary	ini

Project name: TF008- HHG 23

Project address:

23 Hamsted Hill Gardens
London
NW3 2PL

Scale: 1:10 @a1 drawing by: Giedrius

Date: 03.10.2019 Project No. TF008

Drawing Description: Sash windows

Drawing No. J-023