
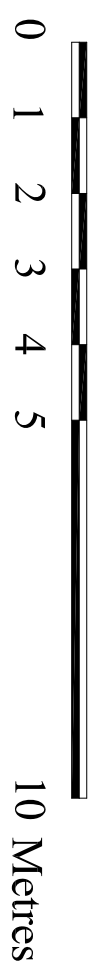



PROPOSED

AVENUE ROAD ELEVATION

ELEVATION ADJACENT TO UNDERGROUND ENTRANCE

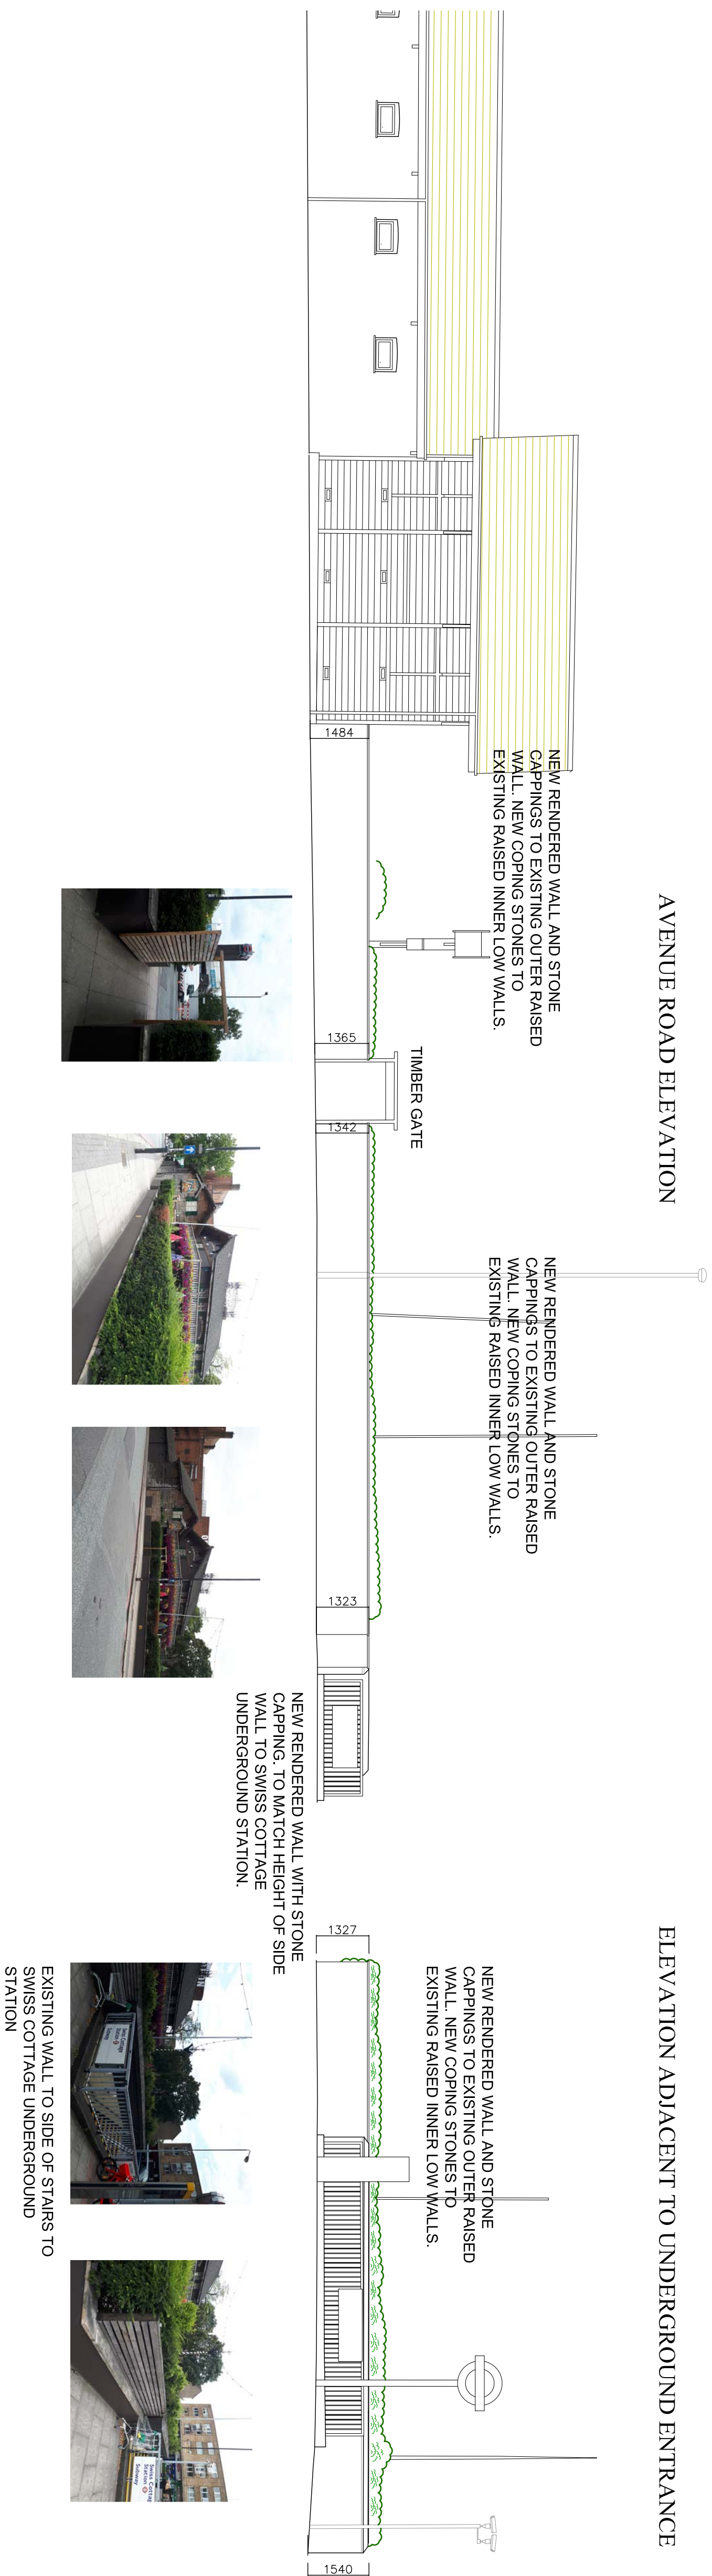

FINCHLEY ROAD ELEVATION

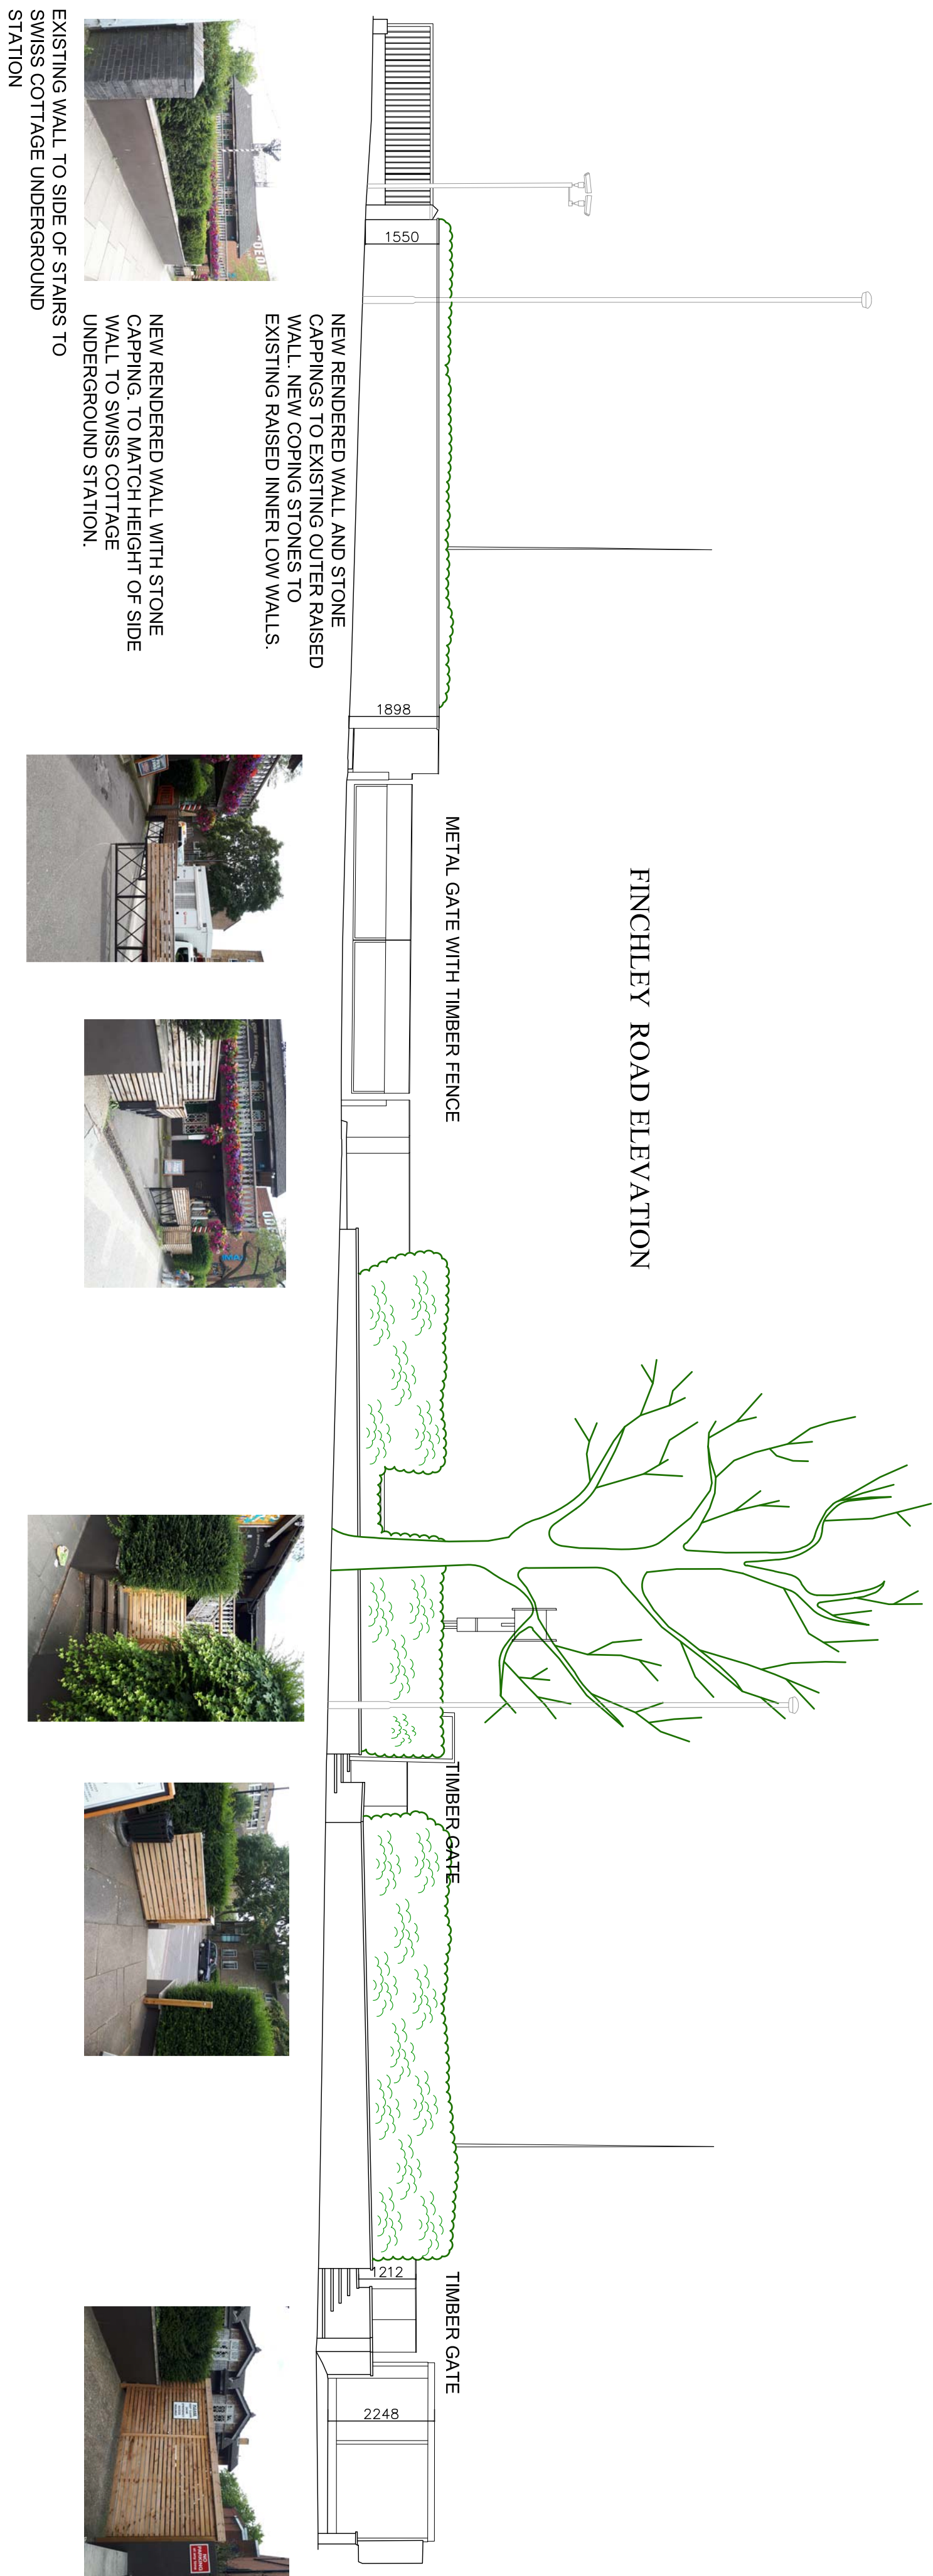

Notes:		North	
1.0 GENERAL All rights described in Chapter IV of the Copyright and Patents Act 1988 have been reserved by the Architect in relation to this drawing. All dimensions to be checked on site prior to construction. Standard contract conditions apply to all work. The Architect is not responsible for the service of all Statutory Notices including Building Regulations etc. Architect to be advised immediately of any discrepancies between drawings, details, site conditions, contract documents etc.		2.0 DEMONITIONS All work to comply with BS 6372 Ensure that existing and adjacent structures are fully weather tight throughout the works. Contractor is fully responsible for all temporary support throughout.	
3.0 CONCRETE WORKS All work to comply with BS 5228 & BS 8110		4.0 BRICKWORK AND BLOCKWORK All work to comply with BS 5628	
5.0 ASPHALT All asphalt roofing to comply with BS 6223		6.0 STRUCTURAL TIMBER All structural timber to be ungraded and meet grade SCS or as specified by structural engineer	
7.0 LEADWORK All work to comply with BS 1179 and LCA recommendations.		8.0 CEMENTRY AND JOINTERY All w.c.s and bathrooms to be finished in waterproof sand and cement mortar on  All new work shown thus:  See below  See schedule  See schedule	
9.0 ELECTRICAL INSTALLATION All works must comply with IEE regs. latest edition. Test certificate required upon completion.		12.0 GAS INSTALLATION All work to comply with Gas Safety Regs 1994 & Gas Safety Regs Amendment 1994. All work to meet British Gas standards for installation.	
13.0 DRAINAGE This drawing is the property of ANDREWS AND BOYD. Copyright is reserved and this drawing is issued on the condition that it is not copied or disclosed by or to any third party without the written consent of ANDREWS AND BOYD. This drawing is not to be scaled for the purposes of setting-out. Dimensions to be checked on site and verified prior to commencing.		14.0 ACCESS AND LIFTING All work to comply with BS 1179 and LCA recommendations.	
15.0 ROOFING All work to comply with BS 6223		16.0 PLASTERWORK All work to comply with BS 8202	
17.0 PAINTWORK All work to comply with BS 6841		18.0 GLASS All work to comply with BS 6841	
19.0 FLOORING All work to comply with BS 6841		20.0 JOINERY All work to comply with BS 6841	
21.0 ROOFING All work to comply with BS 6223		22.0 PLASTERWORK All work to comply with BS 8202	
23.0 PAINTWORK All work to comply with BS 6841		24.0 GLASS All work to comply with BS 6841	
25.0 JOINERY All work to comply with BS 6841		26.0 ROOFING All work to comply with BS 6223	
27.0 PLASTERWORK All work to comply with BS 8202		28.0 FLOORING All work to comply with BS 6841	
29.0 ROOFING All work to comply with BS 6223		30.0 PLASTERWORK All work to comply with BS 8202	
31.0 PAINTWORK All work to comply with BS 6841		32.0 GLASS All work to comply with BS 6841	
33.0 JOINERY All work to comply with BS 6841		34.0 ROOFING All work to comply with BS 6223	
35.0 PLASTERWORK All work to comply with BS 8202		36.0 FLOORING All work to comply with BS 6841	
37.0 ROOFING All work to comply with BS 6223		38.0 PLASTERWORK All work to comply with BS 8202	
39.0 PAINTWORK All work to comply with BS 6841		40.0 GLASS All work to comply with BS 6841	
41.0 JOINERY All work to comply with BS 6841		42.0 ROOFING All work to comply with BS 6223	
115.0 PLASTERWORK All work to comply with BS 8202		116.0 FLOORING All work to comply with BS 6841	
117.0 ROOFING All work to comply with BS 6223		118.0 PLASTERWORK All work to comply with BS 8202	
119.0 PAINTWORK All work to comply with BS 6841		120.0 GLASS All work to comply with BS 6841	
121.0 JOINERY All work to comply with BS 6841		122.0 ROOFING All work to comply with BS 6223	
123.0 PLASTERWORK All work to comply with BS 8202		124.0 FLOORING All work to comply with BS 6841	
125.0 ROOFING All work to comply with BS 6223		1	