


- NOTES
1. THIS DRAWING IS COPYRIGHT AND REMAINS THE PROPERTY OF THE CONSULTING ENGINEERS.
  2. IF IN DOUBT, ASK.
  3. CONTRACTORS MUST CHECK ALL DIMENSIONS ON SITE AND MUST WORK FROM FIXED DIMENSIONS.
  4. ANY DISCREPANCIES MUST BE REPORTED IMMEDIATELY TO THE CONSULTING ENGINEERS FOR INSTRUCTIONS.
  5. THIS DRAWING IS TO BE READ TOGETHER WITH THE SPECIFICATION AND ALL OTHER RELEVANT DRAWINGS.

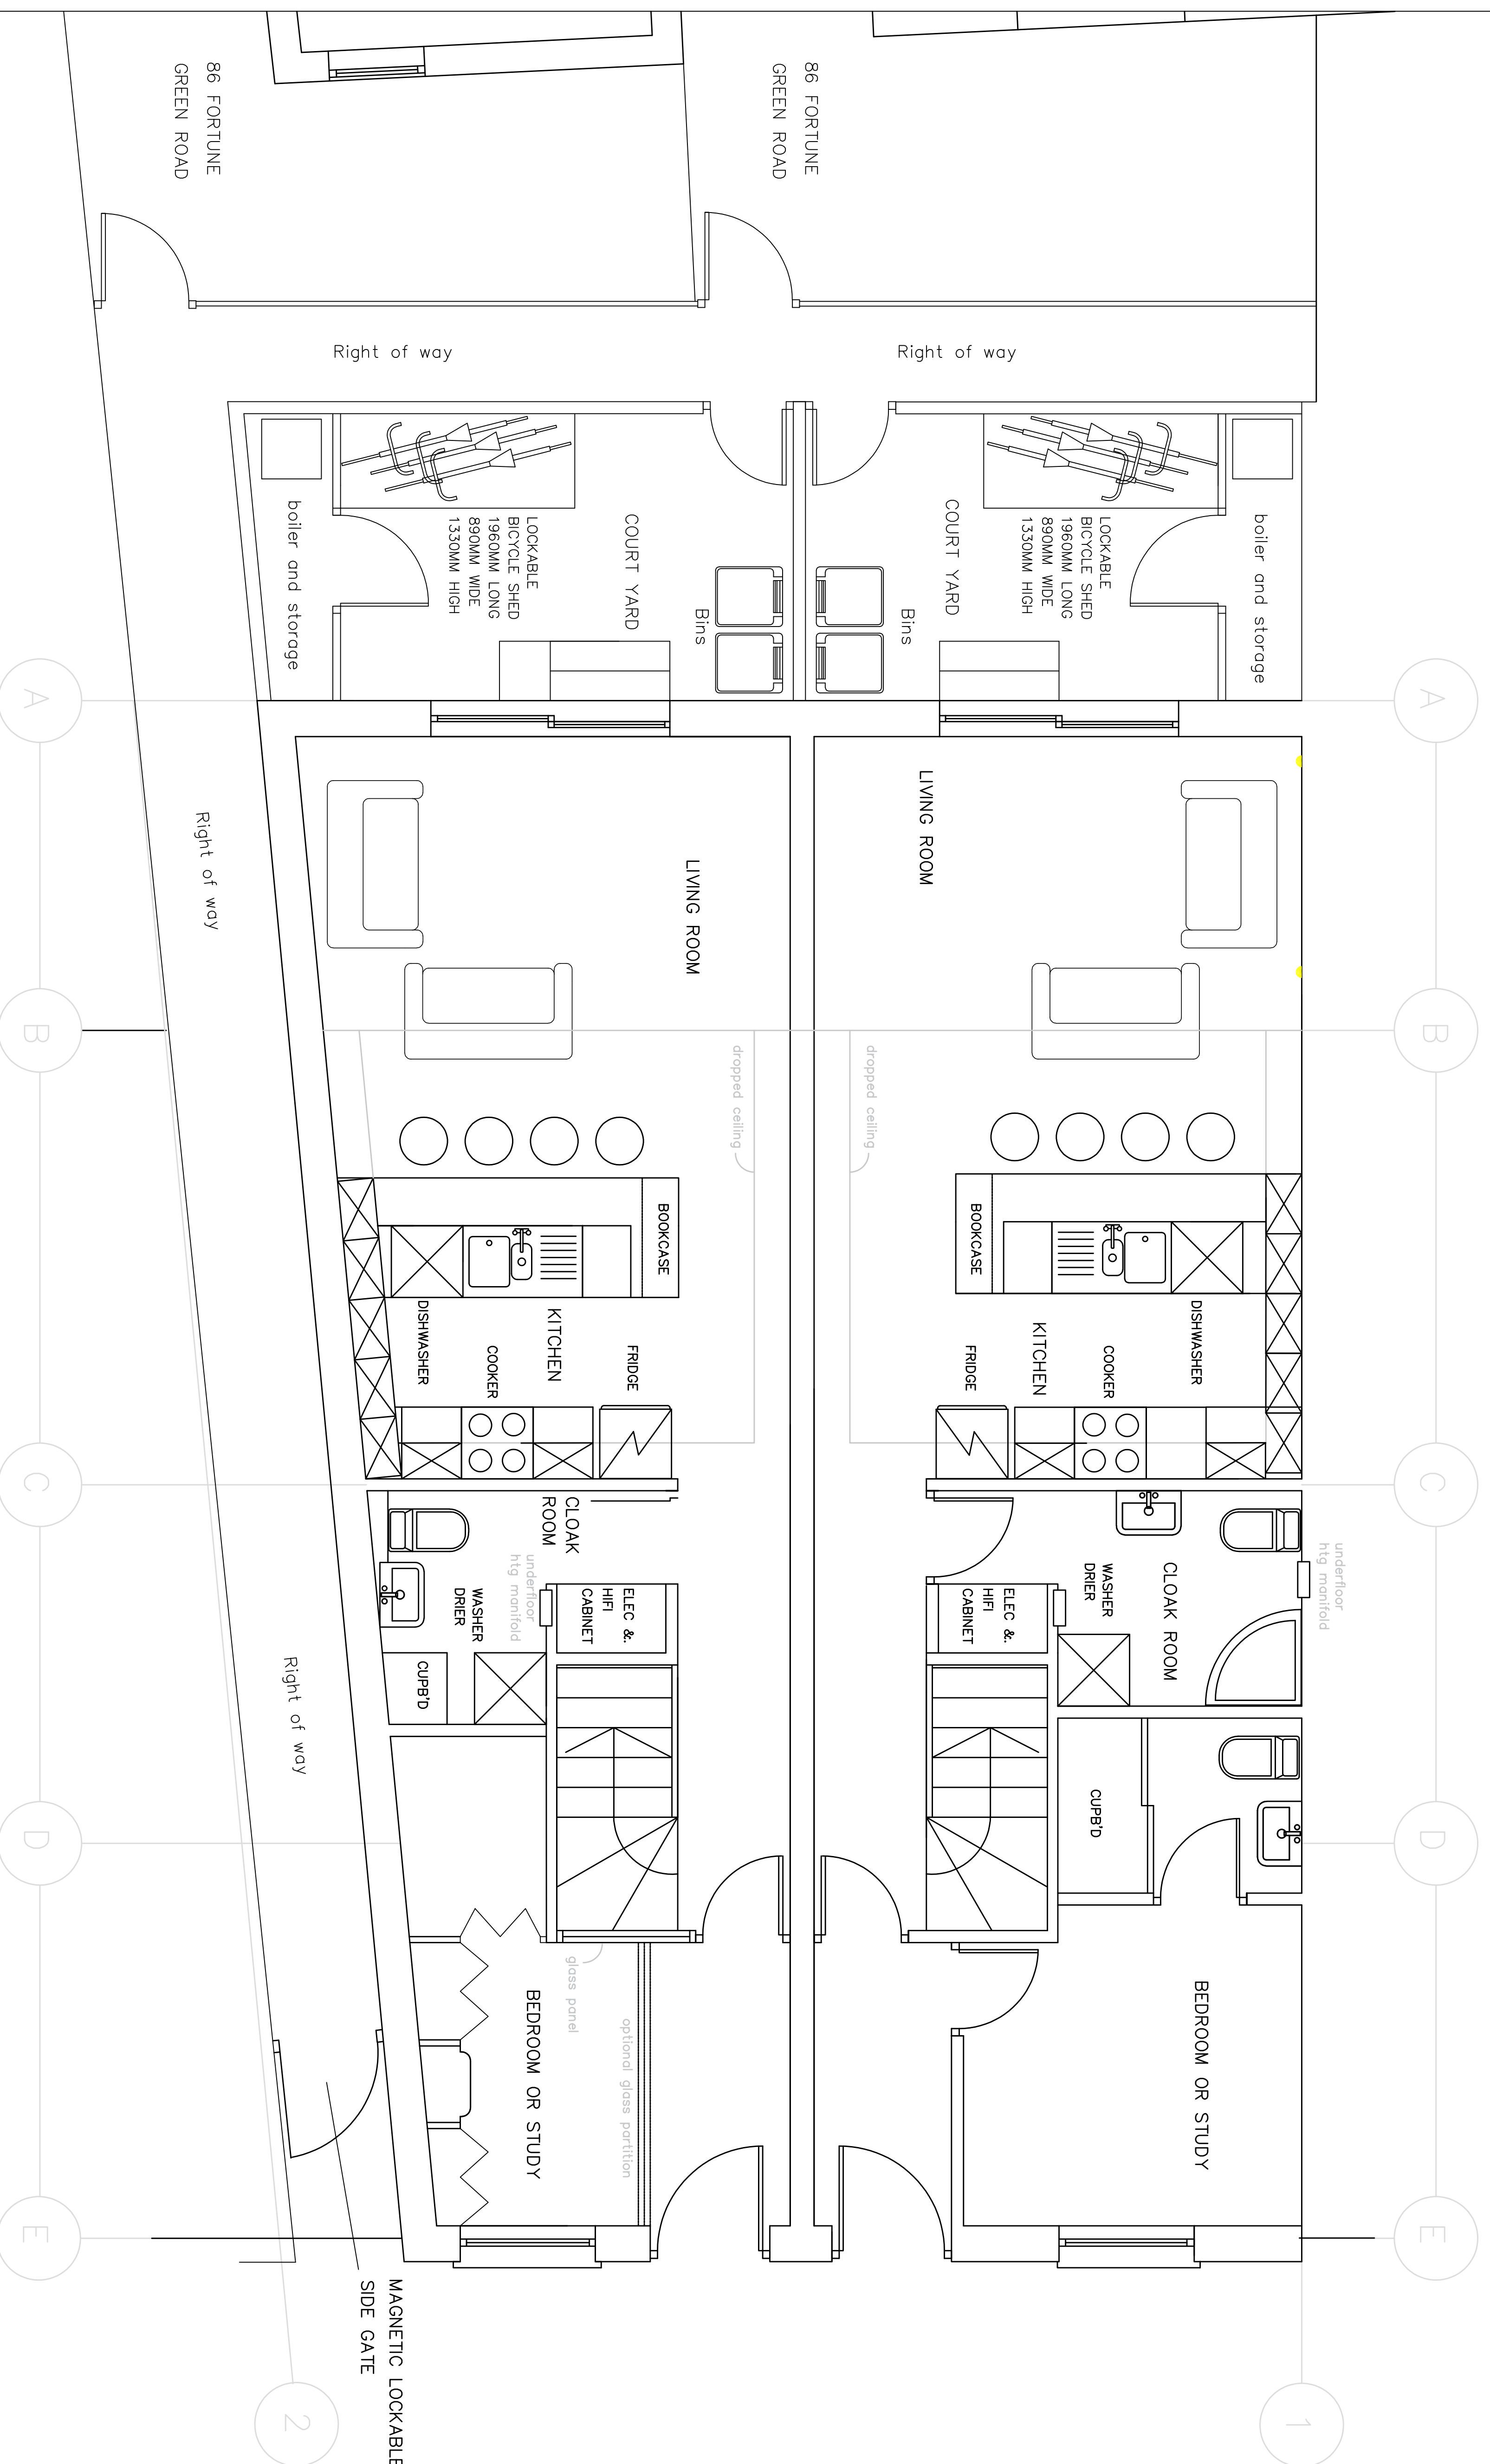

GROUND FLOOR

<p><b>s3 SYSTEMS</b>          8 Percival Road, Crayley, Swasey S44 3SD          Tel: 01792 851744          E-mail: sales@s3systems.co.uk Web: www.s3systems.co.uk</p>		<p>DRAWING No: 470/SP1</p>
<p>DATE: DEC'18          SCALE: 1:30          DRAWN: S.F.M.</p>	<p>DRAWING No: 470/SP1</p>	<p>REV</p>
<p>REV: AMENDMENTS</p> <p>CLIENT: REGAL CONSTRUCTION</p> <p>PROJECT: 84/86 FORTUNE GREEN ROAD, LONDON</p> <p>SECTOR: EXTERNAL DETAILS</p>	<p>DATE</p>	<p>REV</p>