


Notes

- EXTERNAL FLOOR FINISH REMOVAL
- WALL REMOVAL

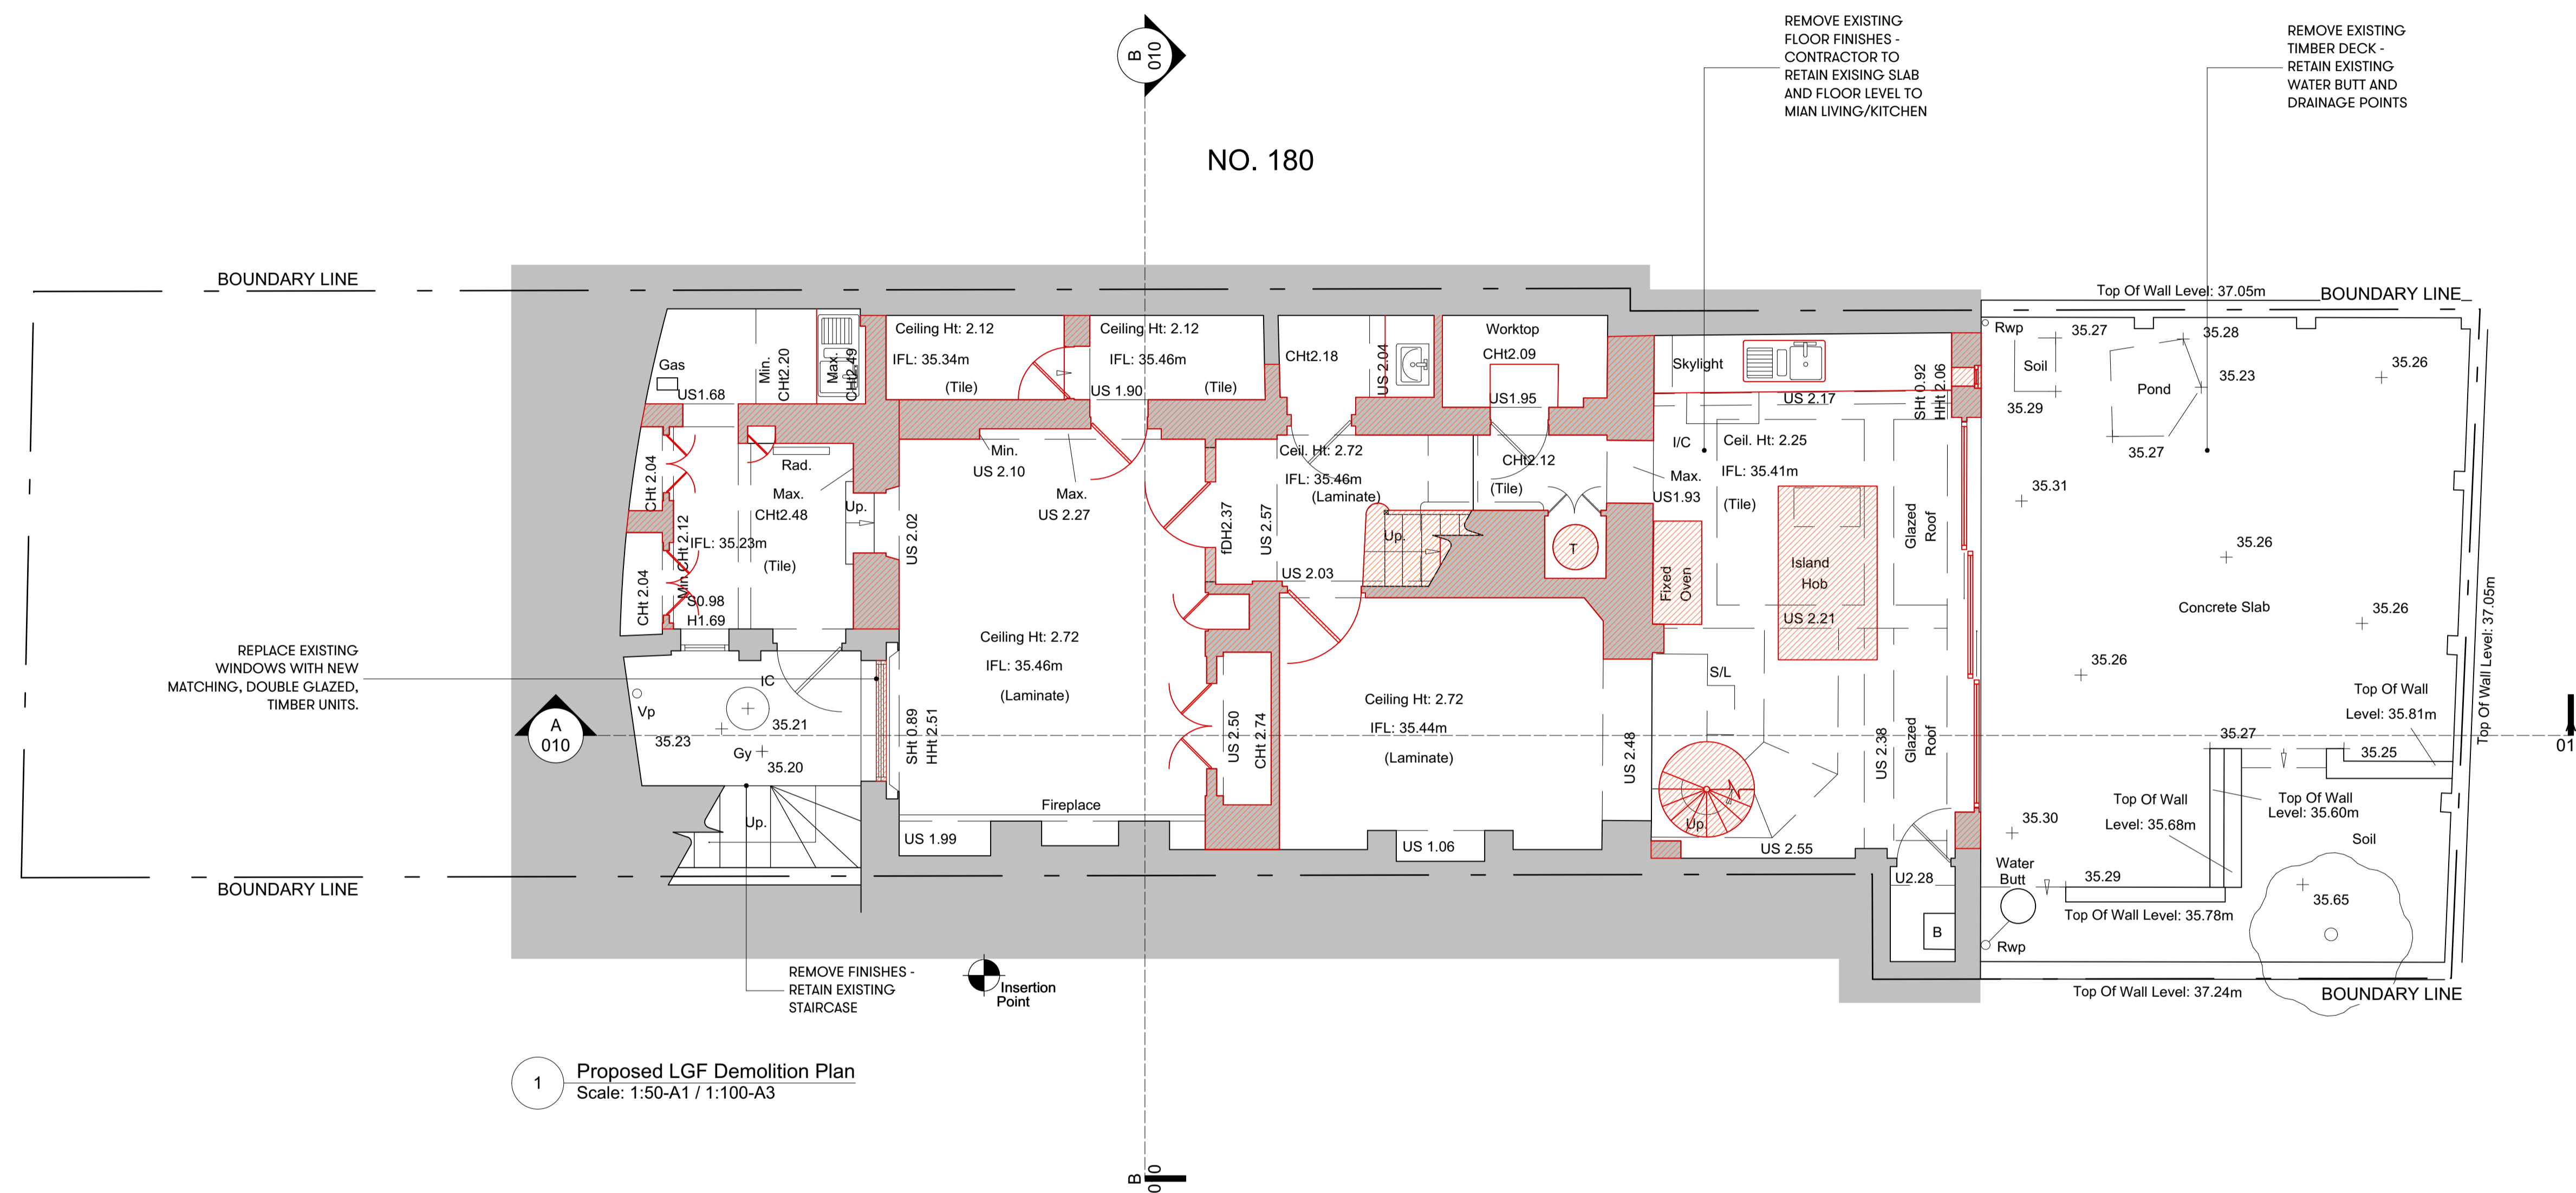

1 Proposed LGF Demolition Plan  
Scale: 1:50-A1 / 1:100-A3

1 25/11/19 Planning Submission  
Project  
**178 Regent's Park Road, NW1 8XP**  
Client  
**Logan & Bridget Plant**  
Drawing Title  
**Proposed Demolition Lower GF Plan**

Scale	Date Created
1:50-A1/1:100-A3	22.11.19
Drawing Number	19040-110
Revision	Revision Date
P1	22.11.19
Drawn By	Checked By
MP	FC

Do not scale from drawing, all dimensions to be checked on site. Report omissions and discrepancies to the architect immediately

**M B**  
**Michaelis Boyd Associates**  
108 Palace Gardens Terrace  
London W8 4RT

44 20 7221 1237  
hello@michaelisboyd.com  
michaelisboyd.com

