


Notes

- FLOOR FINISH REMOVAL
- WALL REMOVAL

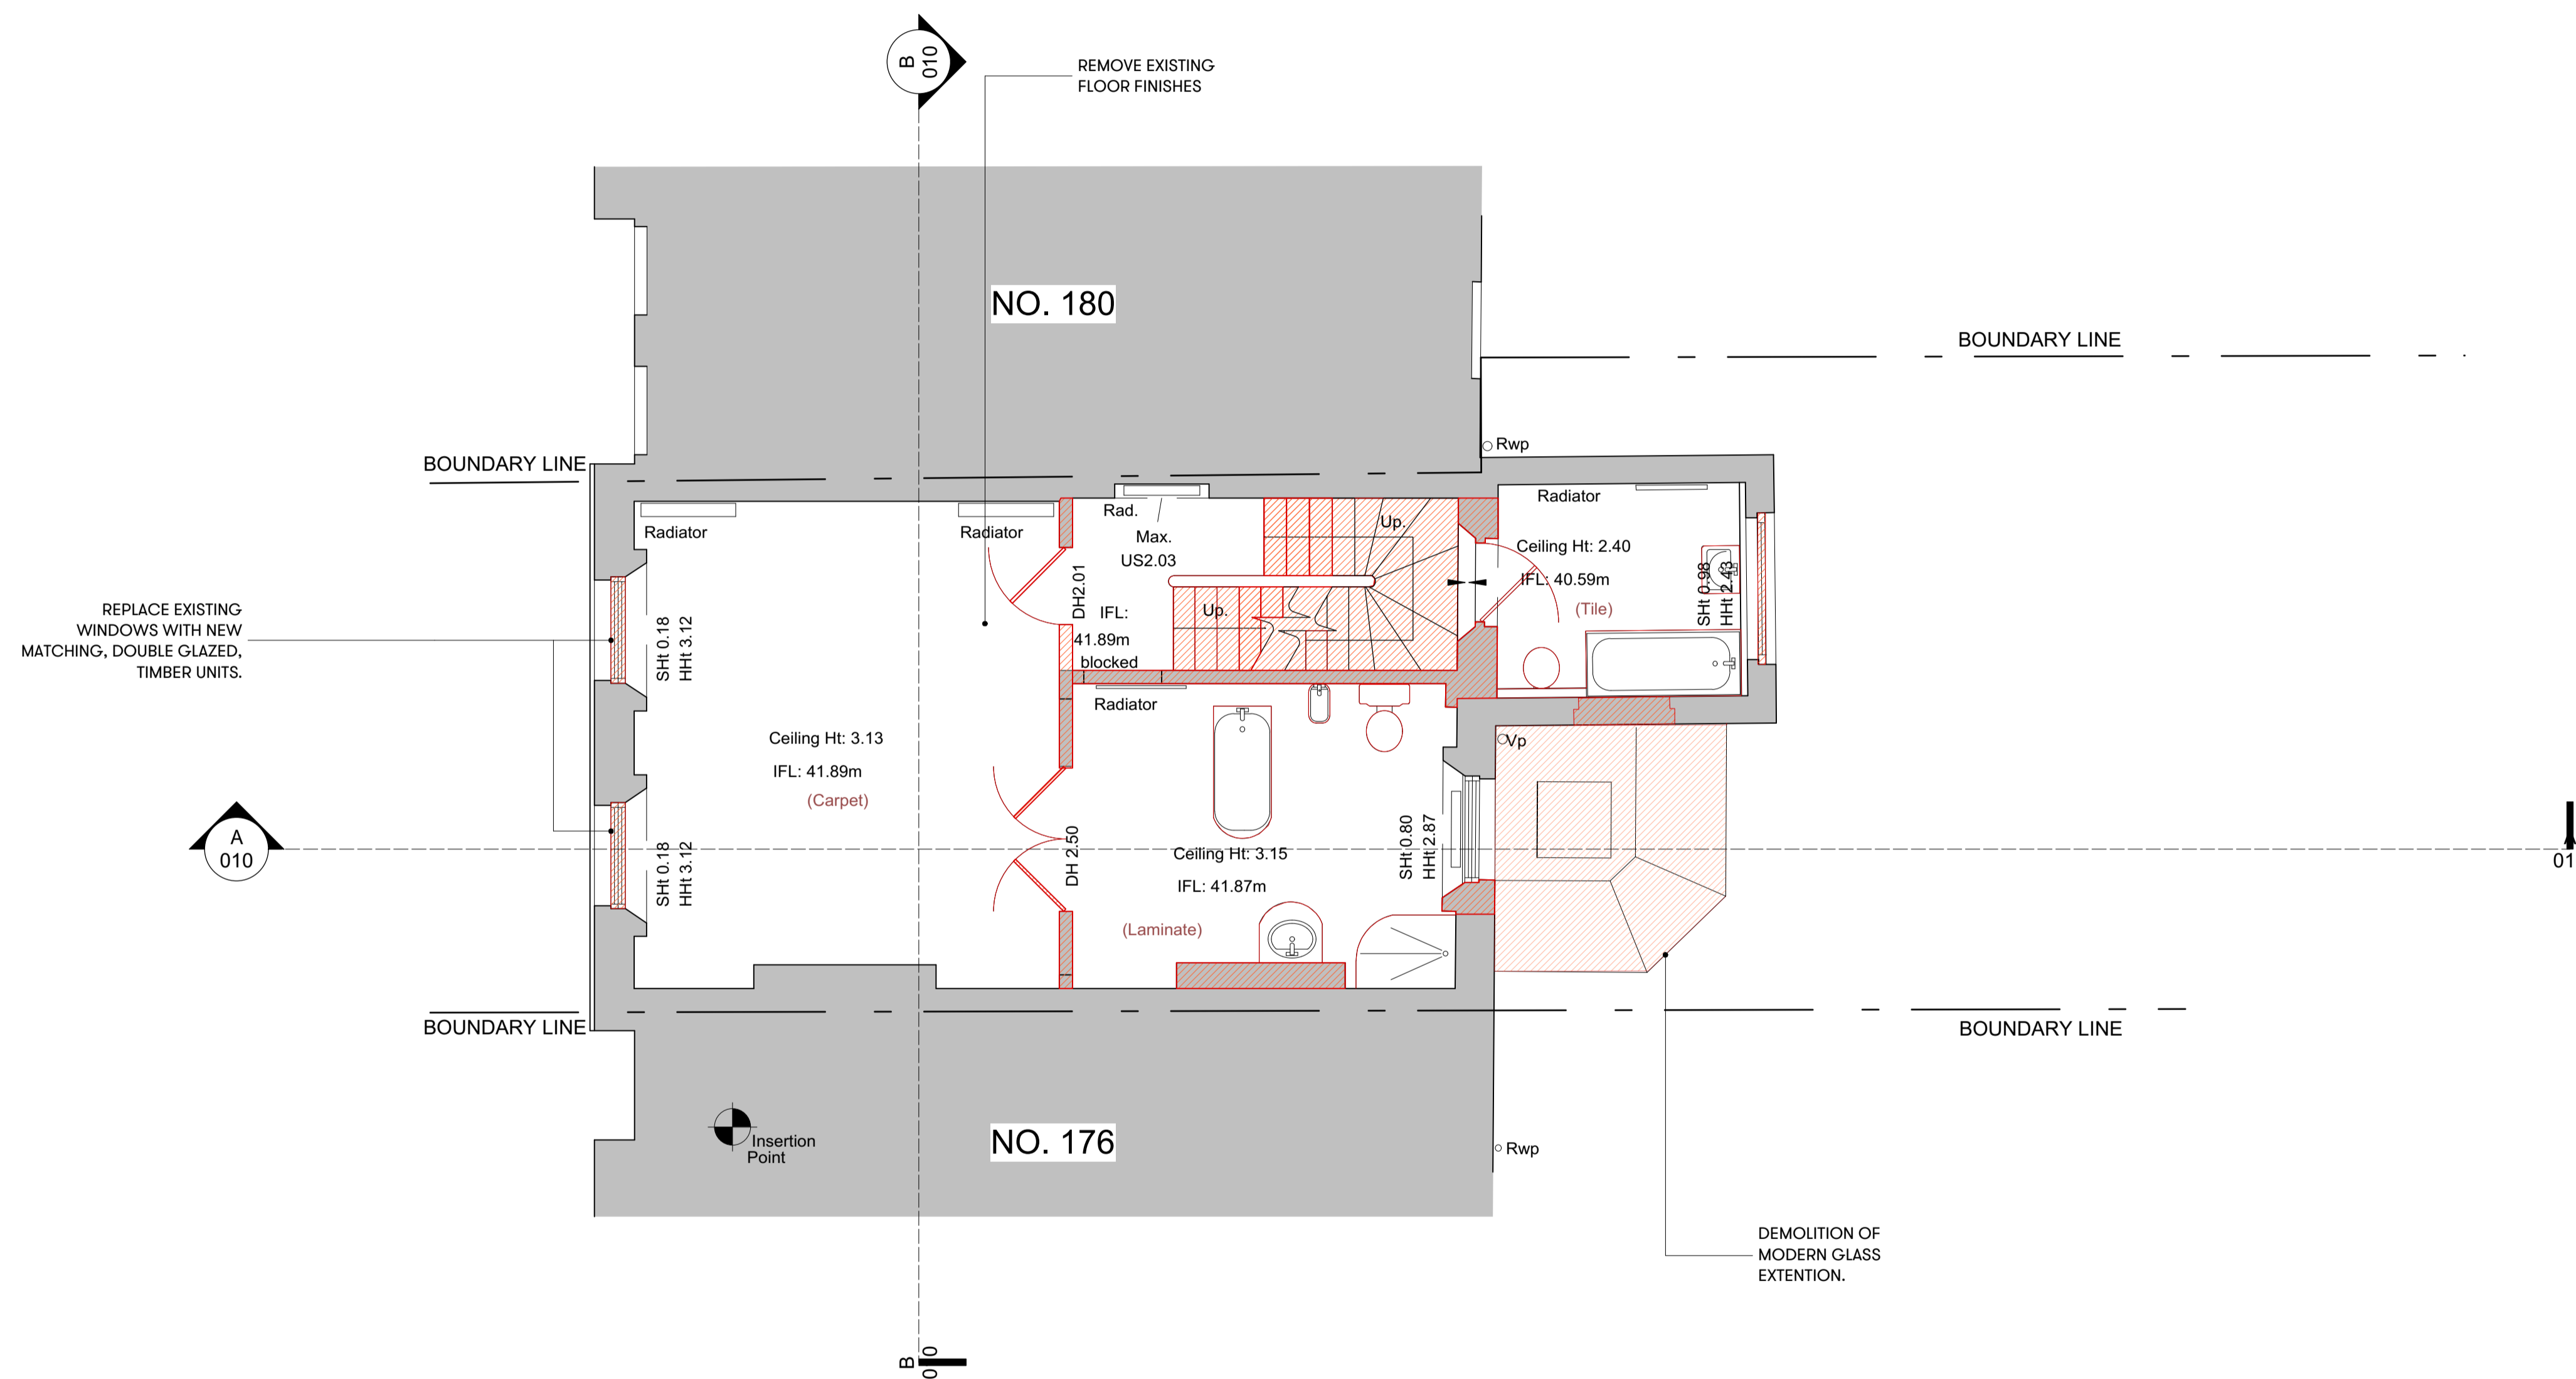

1 Proposed FF Demolition Plan
Scale: 1:50-A1 / 1:100-A3

2 25/11/19 Planning Submission

Project

178 Regent's Park Road, NW1 8XP

Client

Logan & Bridget Plant

Drawing Title

**Proposed Demolition
FF Plan**

Scale	Date Created
1:50-A1/1:100-A3	22.11.19

Drawing Number
19040-112

Revision	Revision Date
P1	22.11.19

Drawn By	Checked By
MP	FC

Do not scale from drawing, all dimensions to be checked on site. Report omissions and discrepancies to the architect immediately



Michaelis Boyd Associates
108 Palace Gardens Terrace
London W8 4RT

44 20 7221 1237
hello@michaelisboyd.com
michaelisboyd.com

