


Notes

- FLOOR FINISH REMOVAL
- WALL REMOVAL

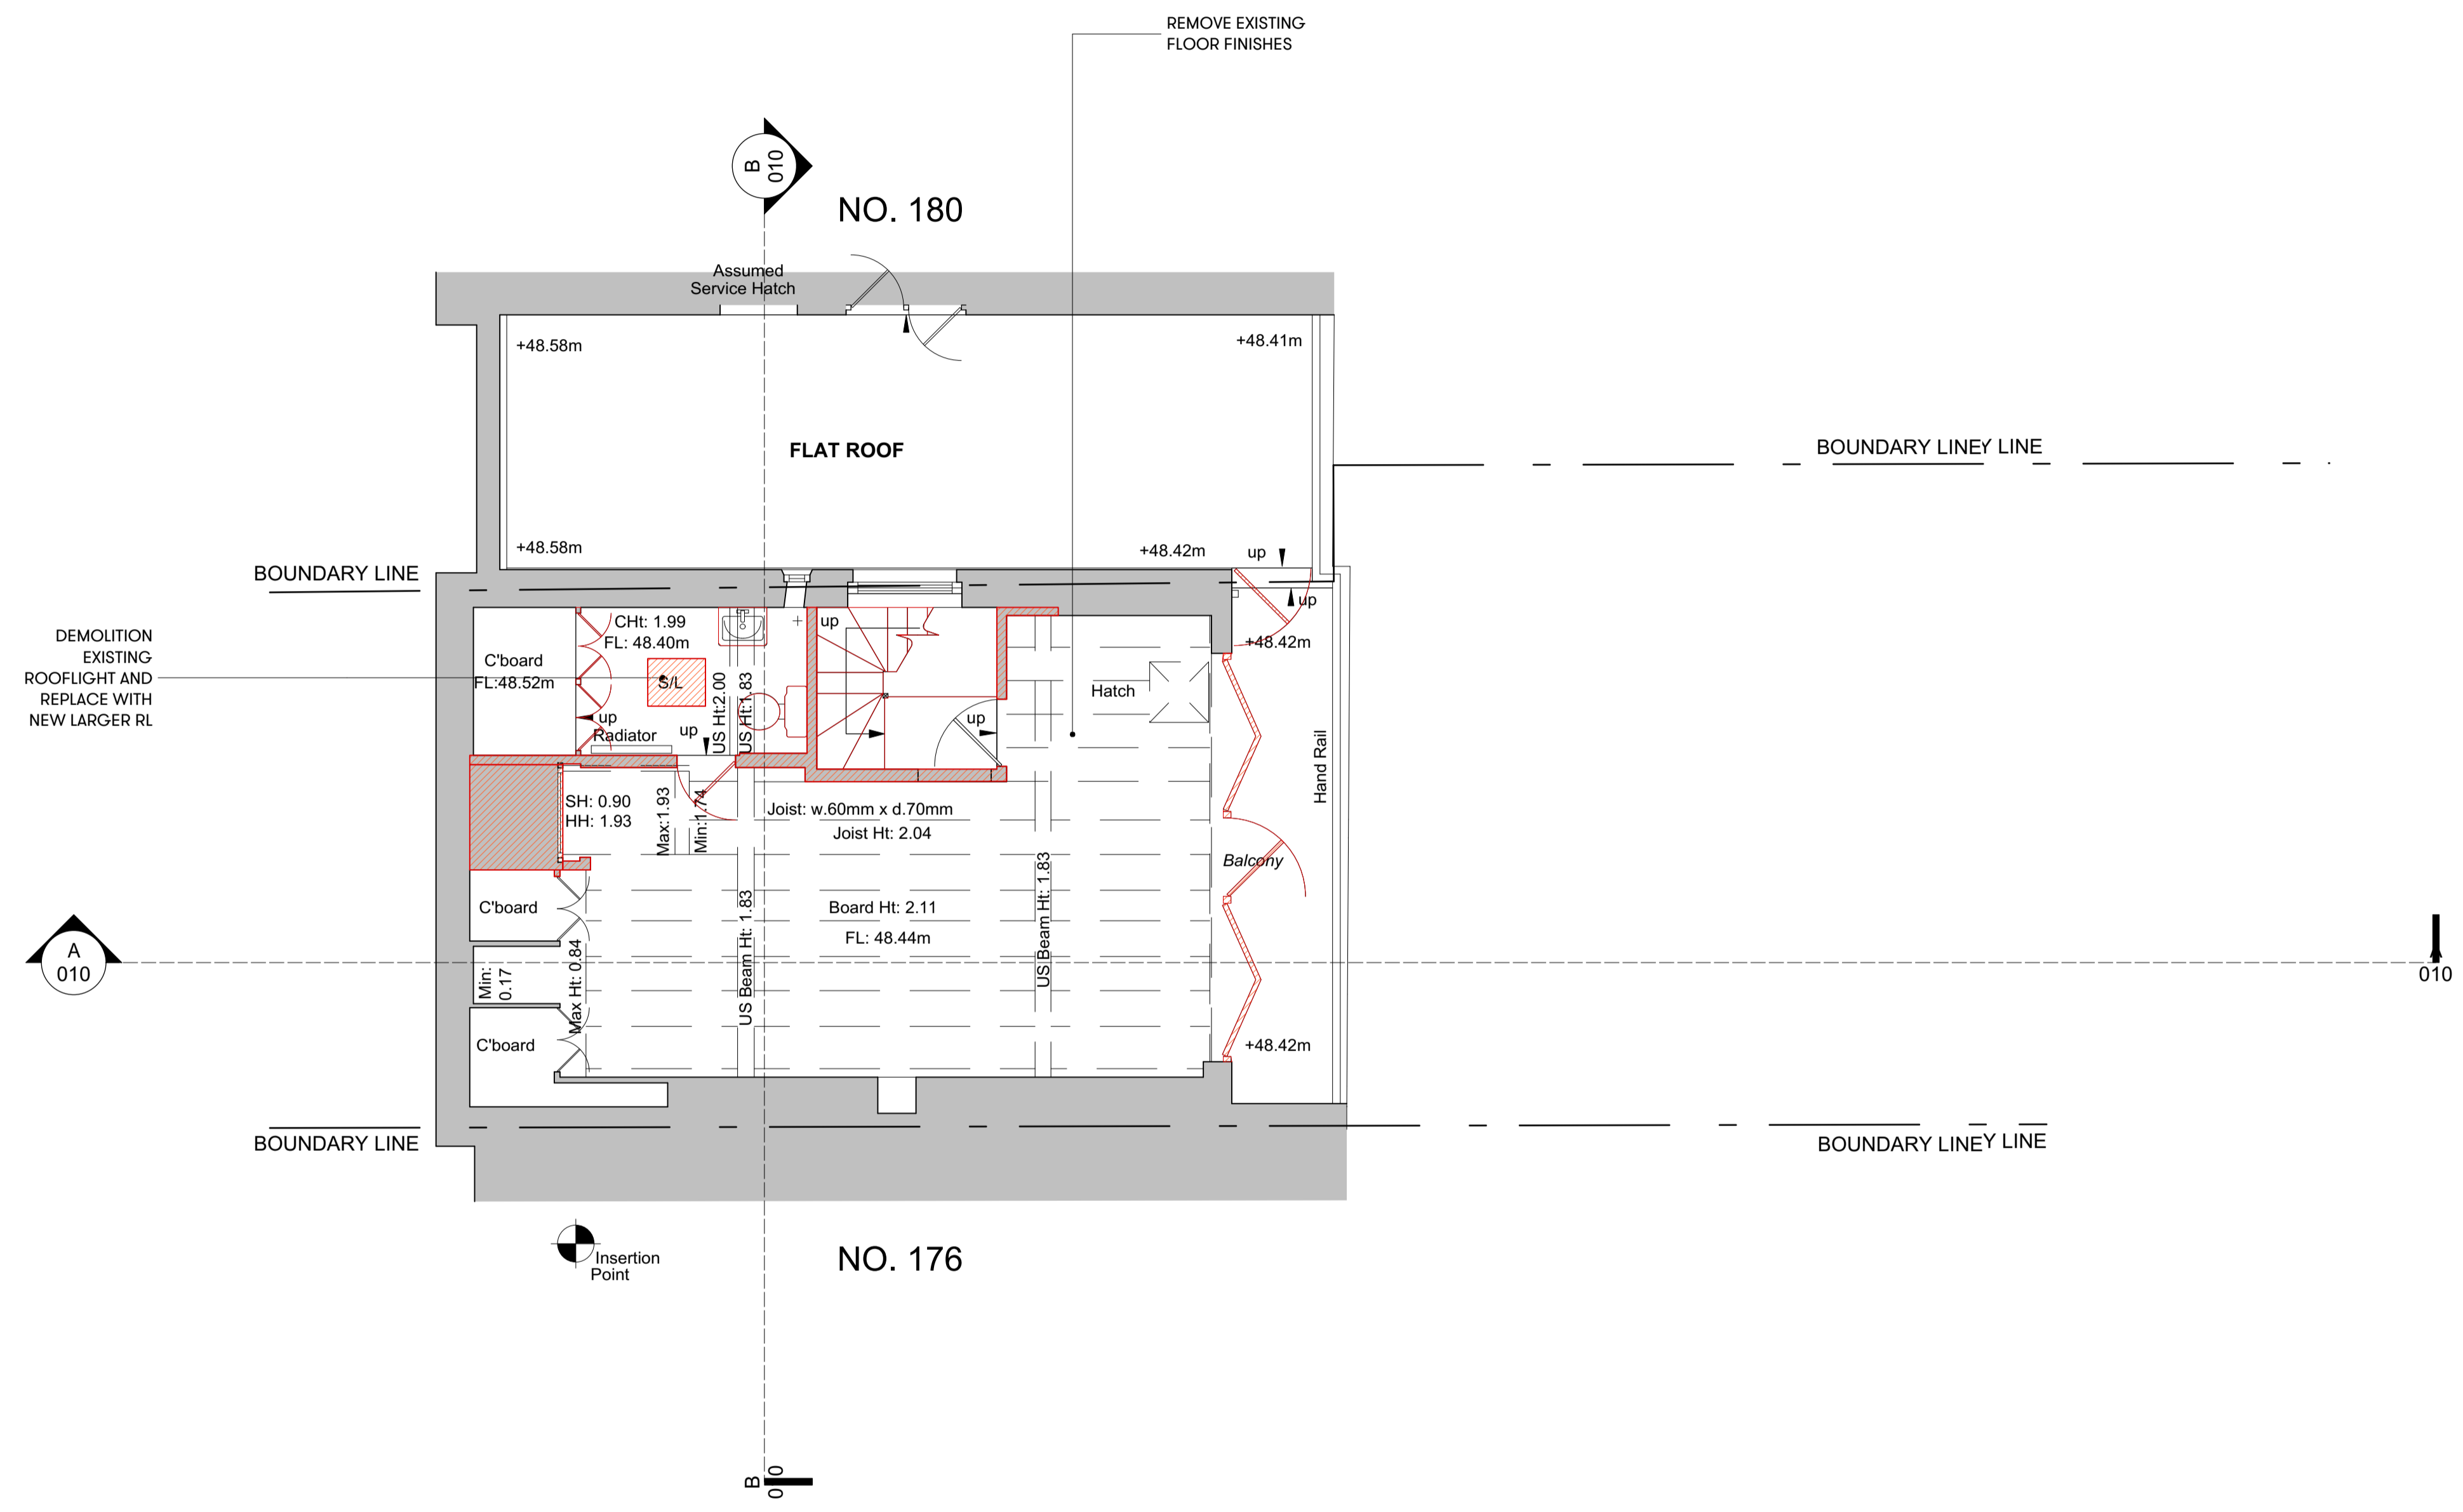

2 25/11/19 Planning Submission
 Project
178 Regent's Park Road, NW1 8XP
 Client
Logan & Bridget Plant
 Drawing Title
**Proposed Demolition
 3F Plan**

Scale	Date Created
1:50-A1/1:100-A3	22.11.19

Drawing Number
19040-114

Revision	Revision Date
P1	22.11.19

Drawn By	Checked By
MP	FC

Do not scale from drawing, all dimensions to be checked on site. Report omissions and discrepancies to the architect immediately

1 Proposed 3F Demolition Plan
 Scale: 1:50-A1 / 1:100-A3



Michaelis Boyd Associates
 108 Palace Gardens Terrace
 London W8 4RT

44 20 7221 1237
 hello@michaelisboyd.com
 michaelisboyd.com