


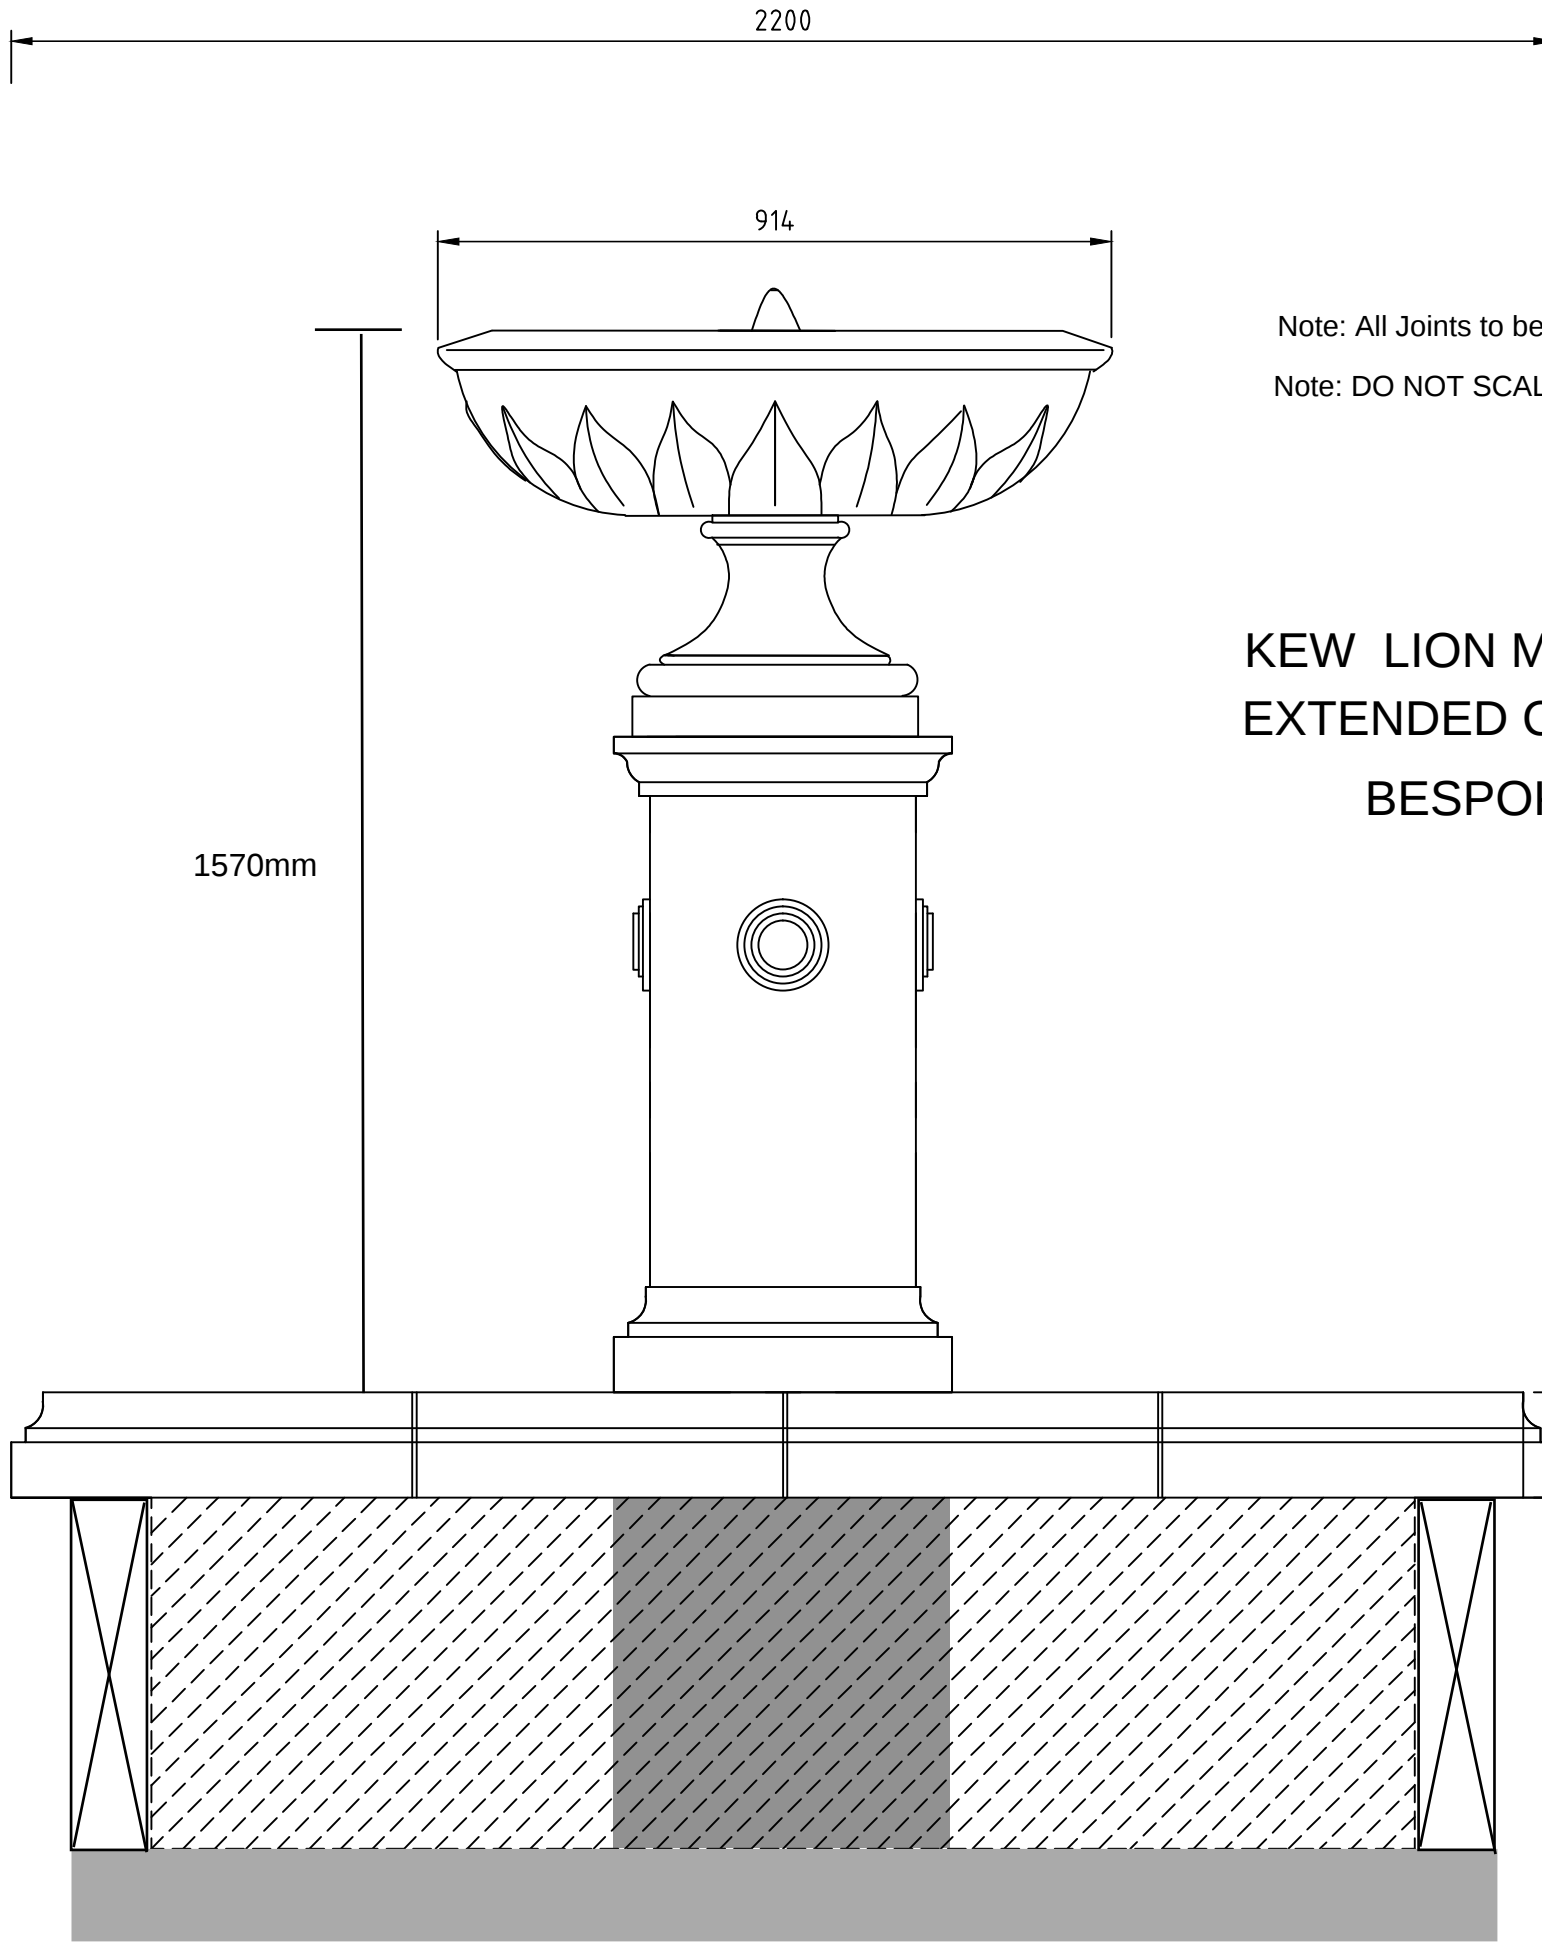

Note: All Joints to be 6mm unless shown otherwise
Note: DO NOT SCALE FROM THIS DRAWING

KEW LION MASK FOUNTAIN
EXTENDED C2500 PEDESTAL
BESPOKE PANELS

BESPOKE POOL SURROUND

Below Ground Pond
Concrete block walls
Plinth in base to support fountain
Concrete pad - thickness TBC