

PLANNING ISSUE

REVISIONS

NOTES

10 PARK VILLAGE WEST
REGENTS PARK
LONDON NW1 4AE

EXISTING SECTION A

DWG No: 10PVW/S303


SCALE: 1 - 50 @ A2

DATE: JULY 2018

BELSIZE ARCHITECTS

48 PARKHILL ROAD, LONDON, NW3 2YP
T: 020 7482 4420
E: MAIL@BELSIZEARCHITECTS.COM

© COPYRIGHT
NOT TO BE REPRODUCED OR USED
WITHOUT PERMISSION

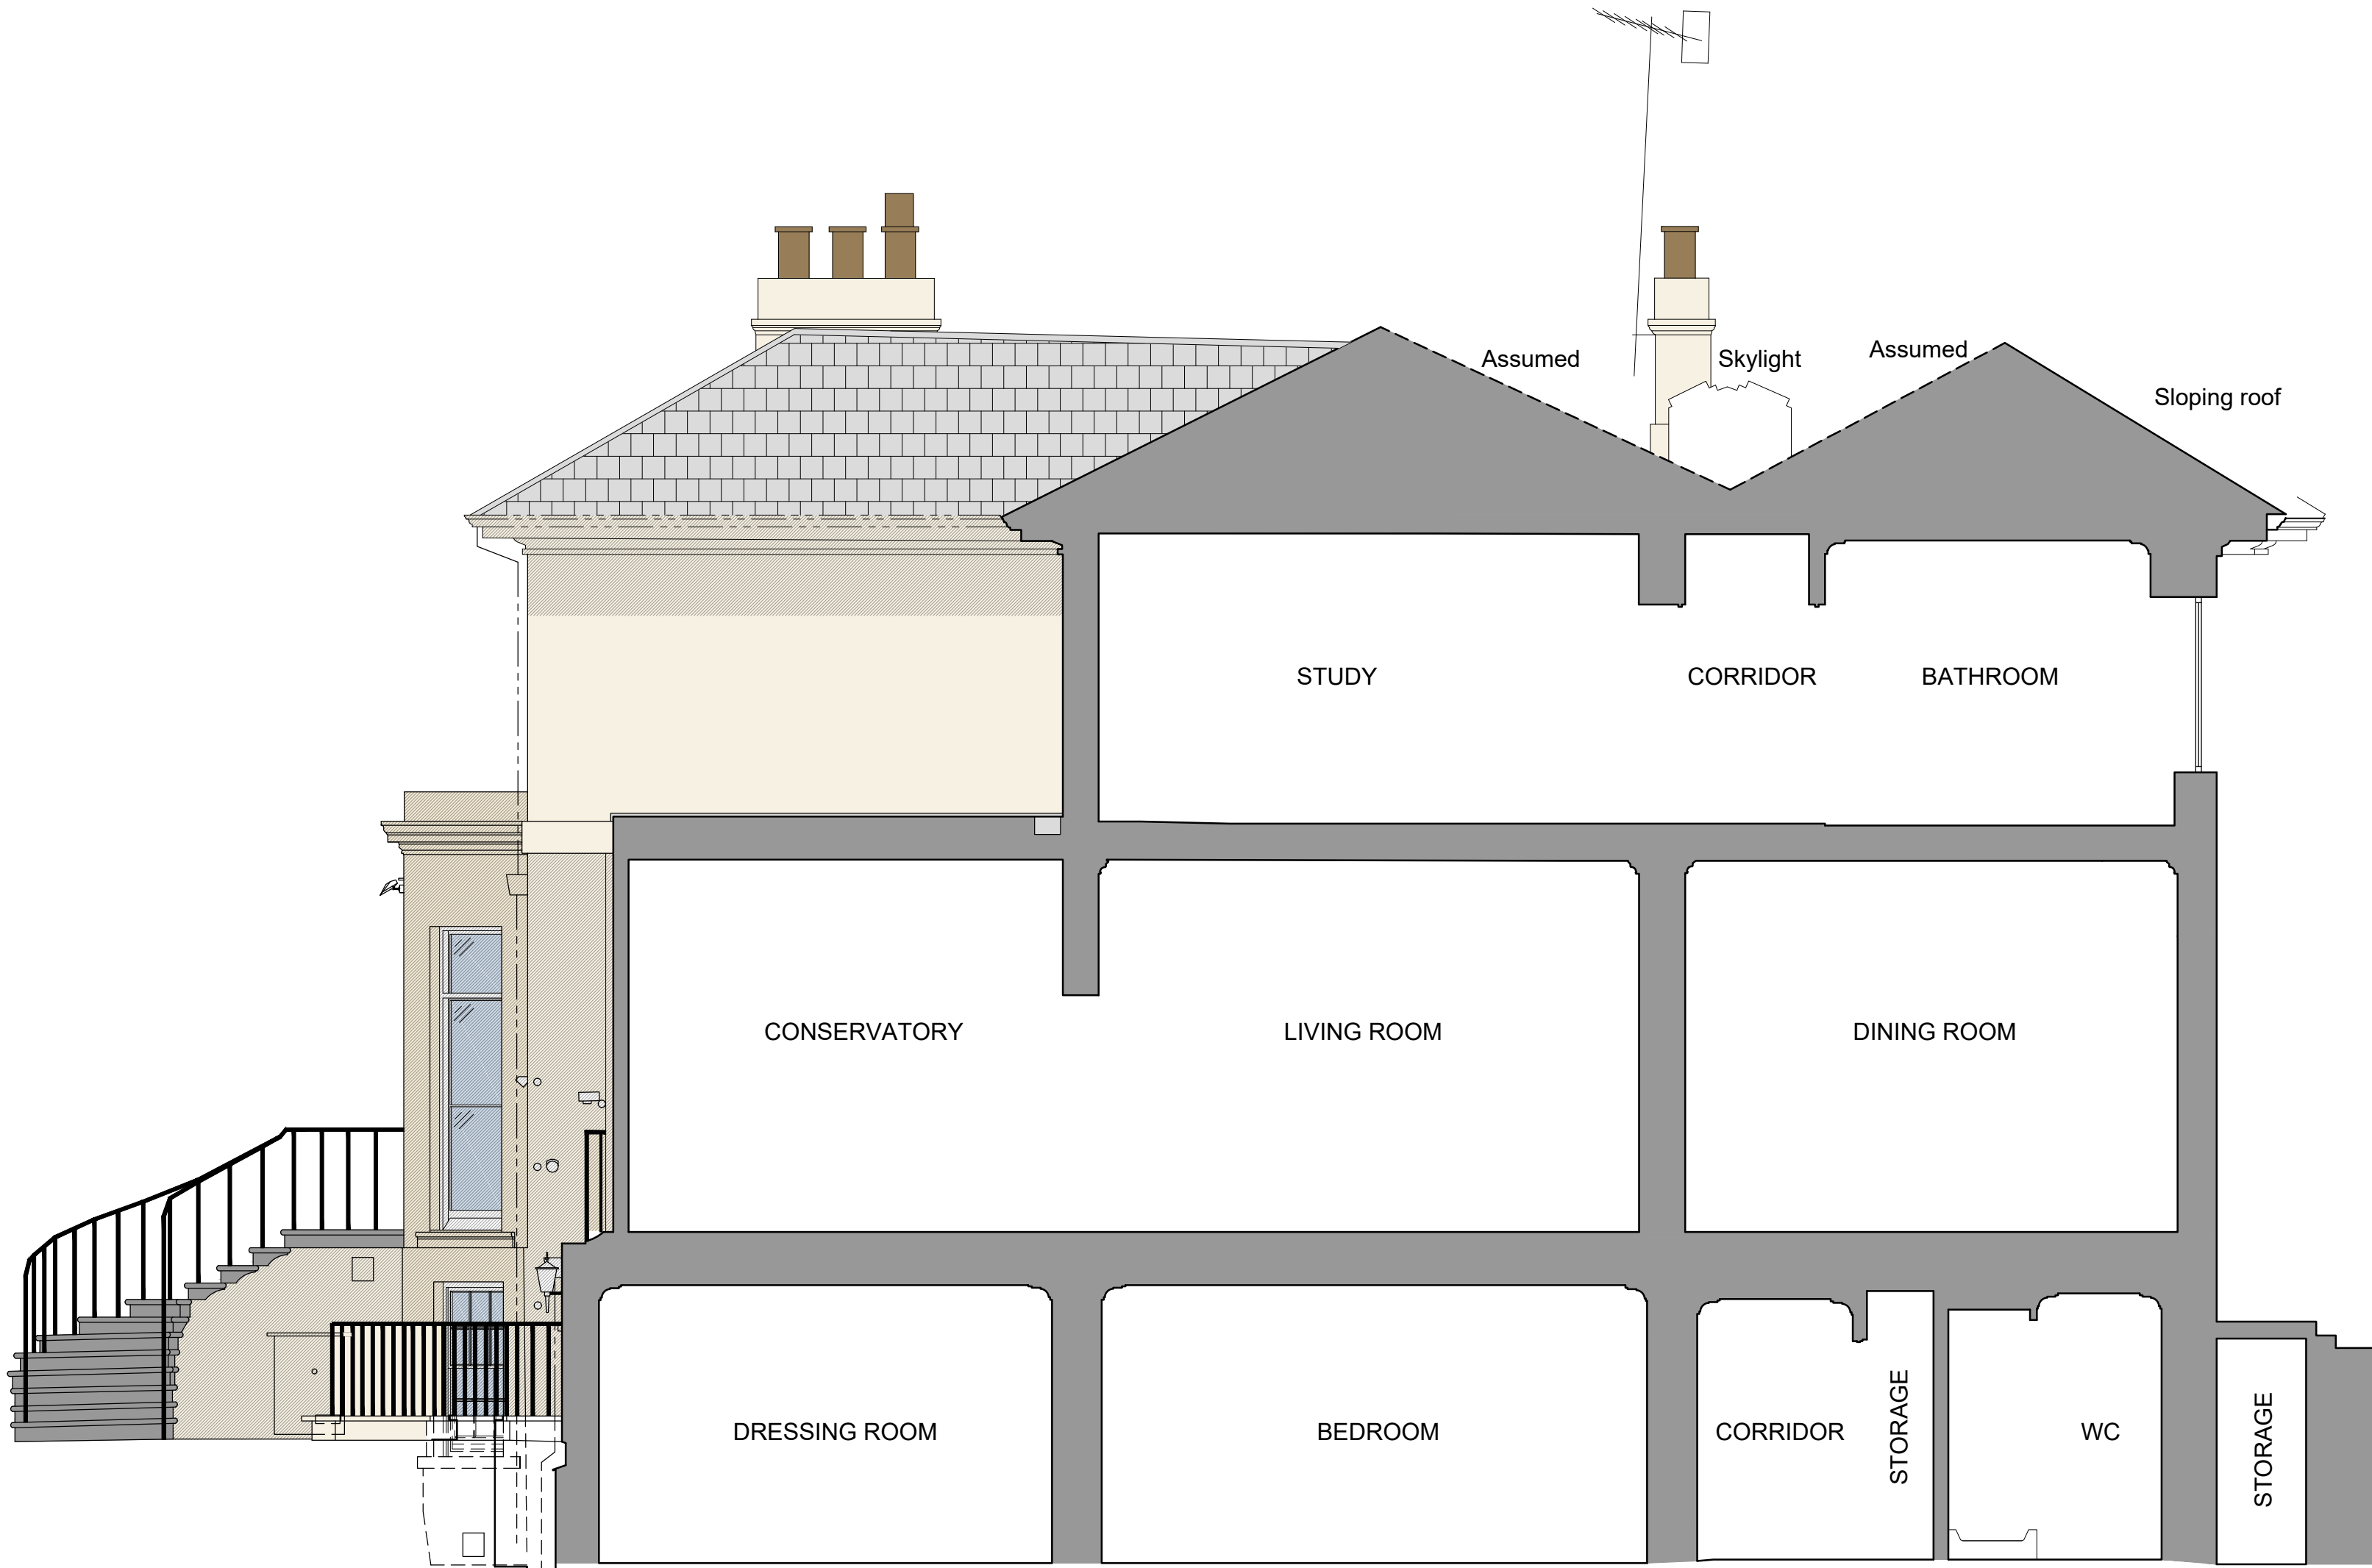

0 5m