


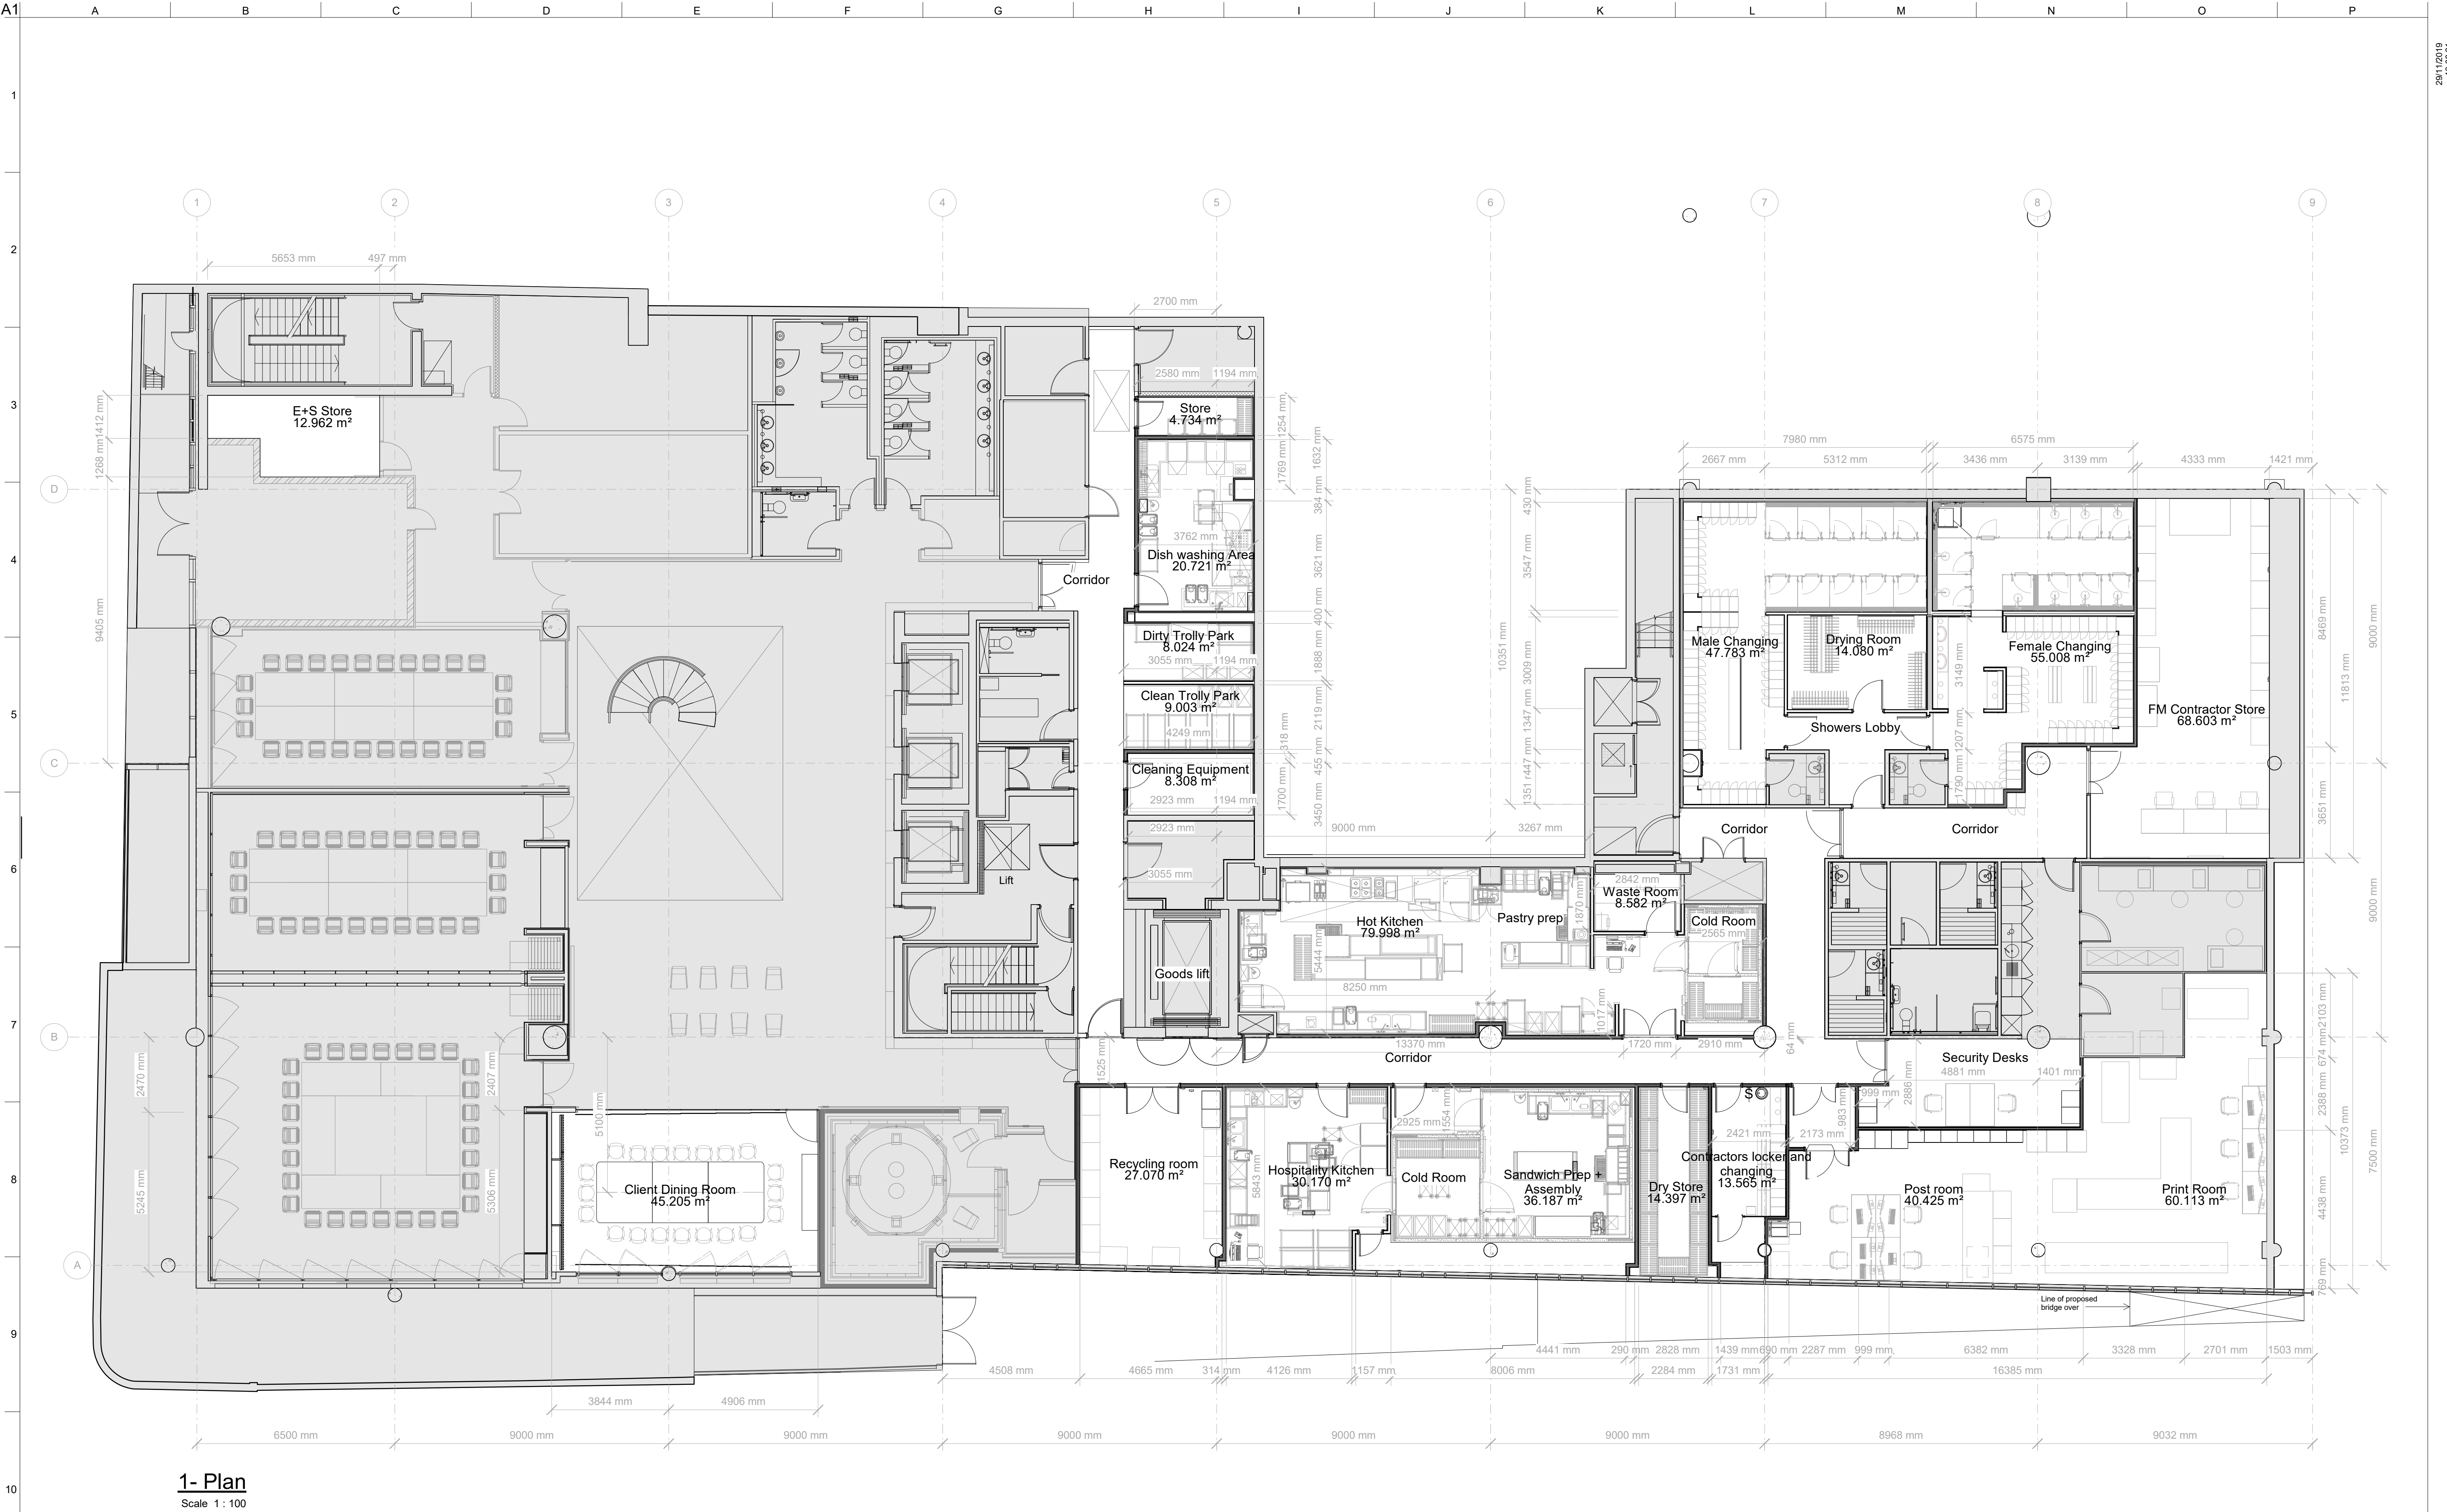

1- Plan
Scale 1 : 100

ARUP
13 Fitzroy Street
London W1T 4BQ
Tel +44(0)20 7636 1531 Fax +44(0)20 7580 3924
www.arup.com

Client
ARUP
13 Fitzroy Street
London W1T 4BQ
Tel +44(0)20 7636 1531 Fax +44(0)20 7580 3924
www.arup.com

Project Title
8FS
8 Fitzroy Street W1T 4BQ

Drawing Title
Basement
General Arrangement
Plan

Scale at A1 1 : 100	
Role	AX
Suitability	S2 - Suitable for Tender
Arup Job No	077625
Drawing No	8FS-ARUP-ZZ-XX-DR-AX-0010
Rev	T01