


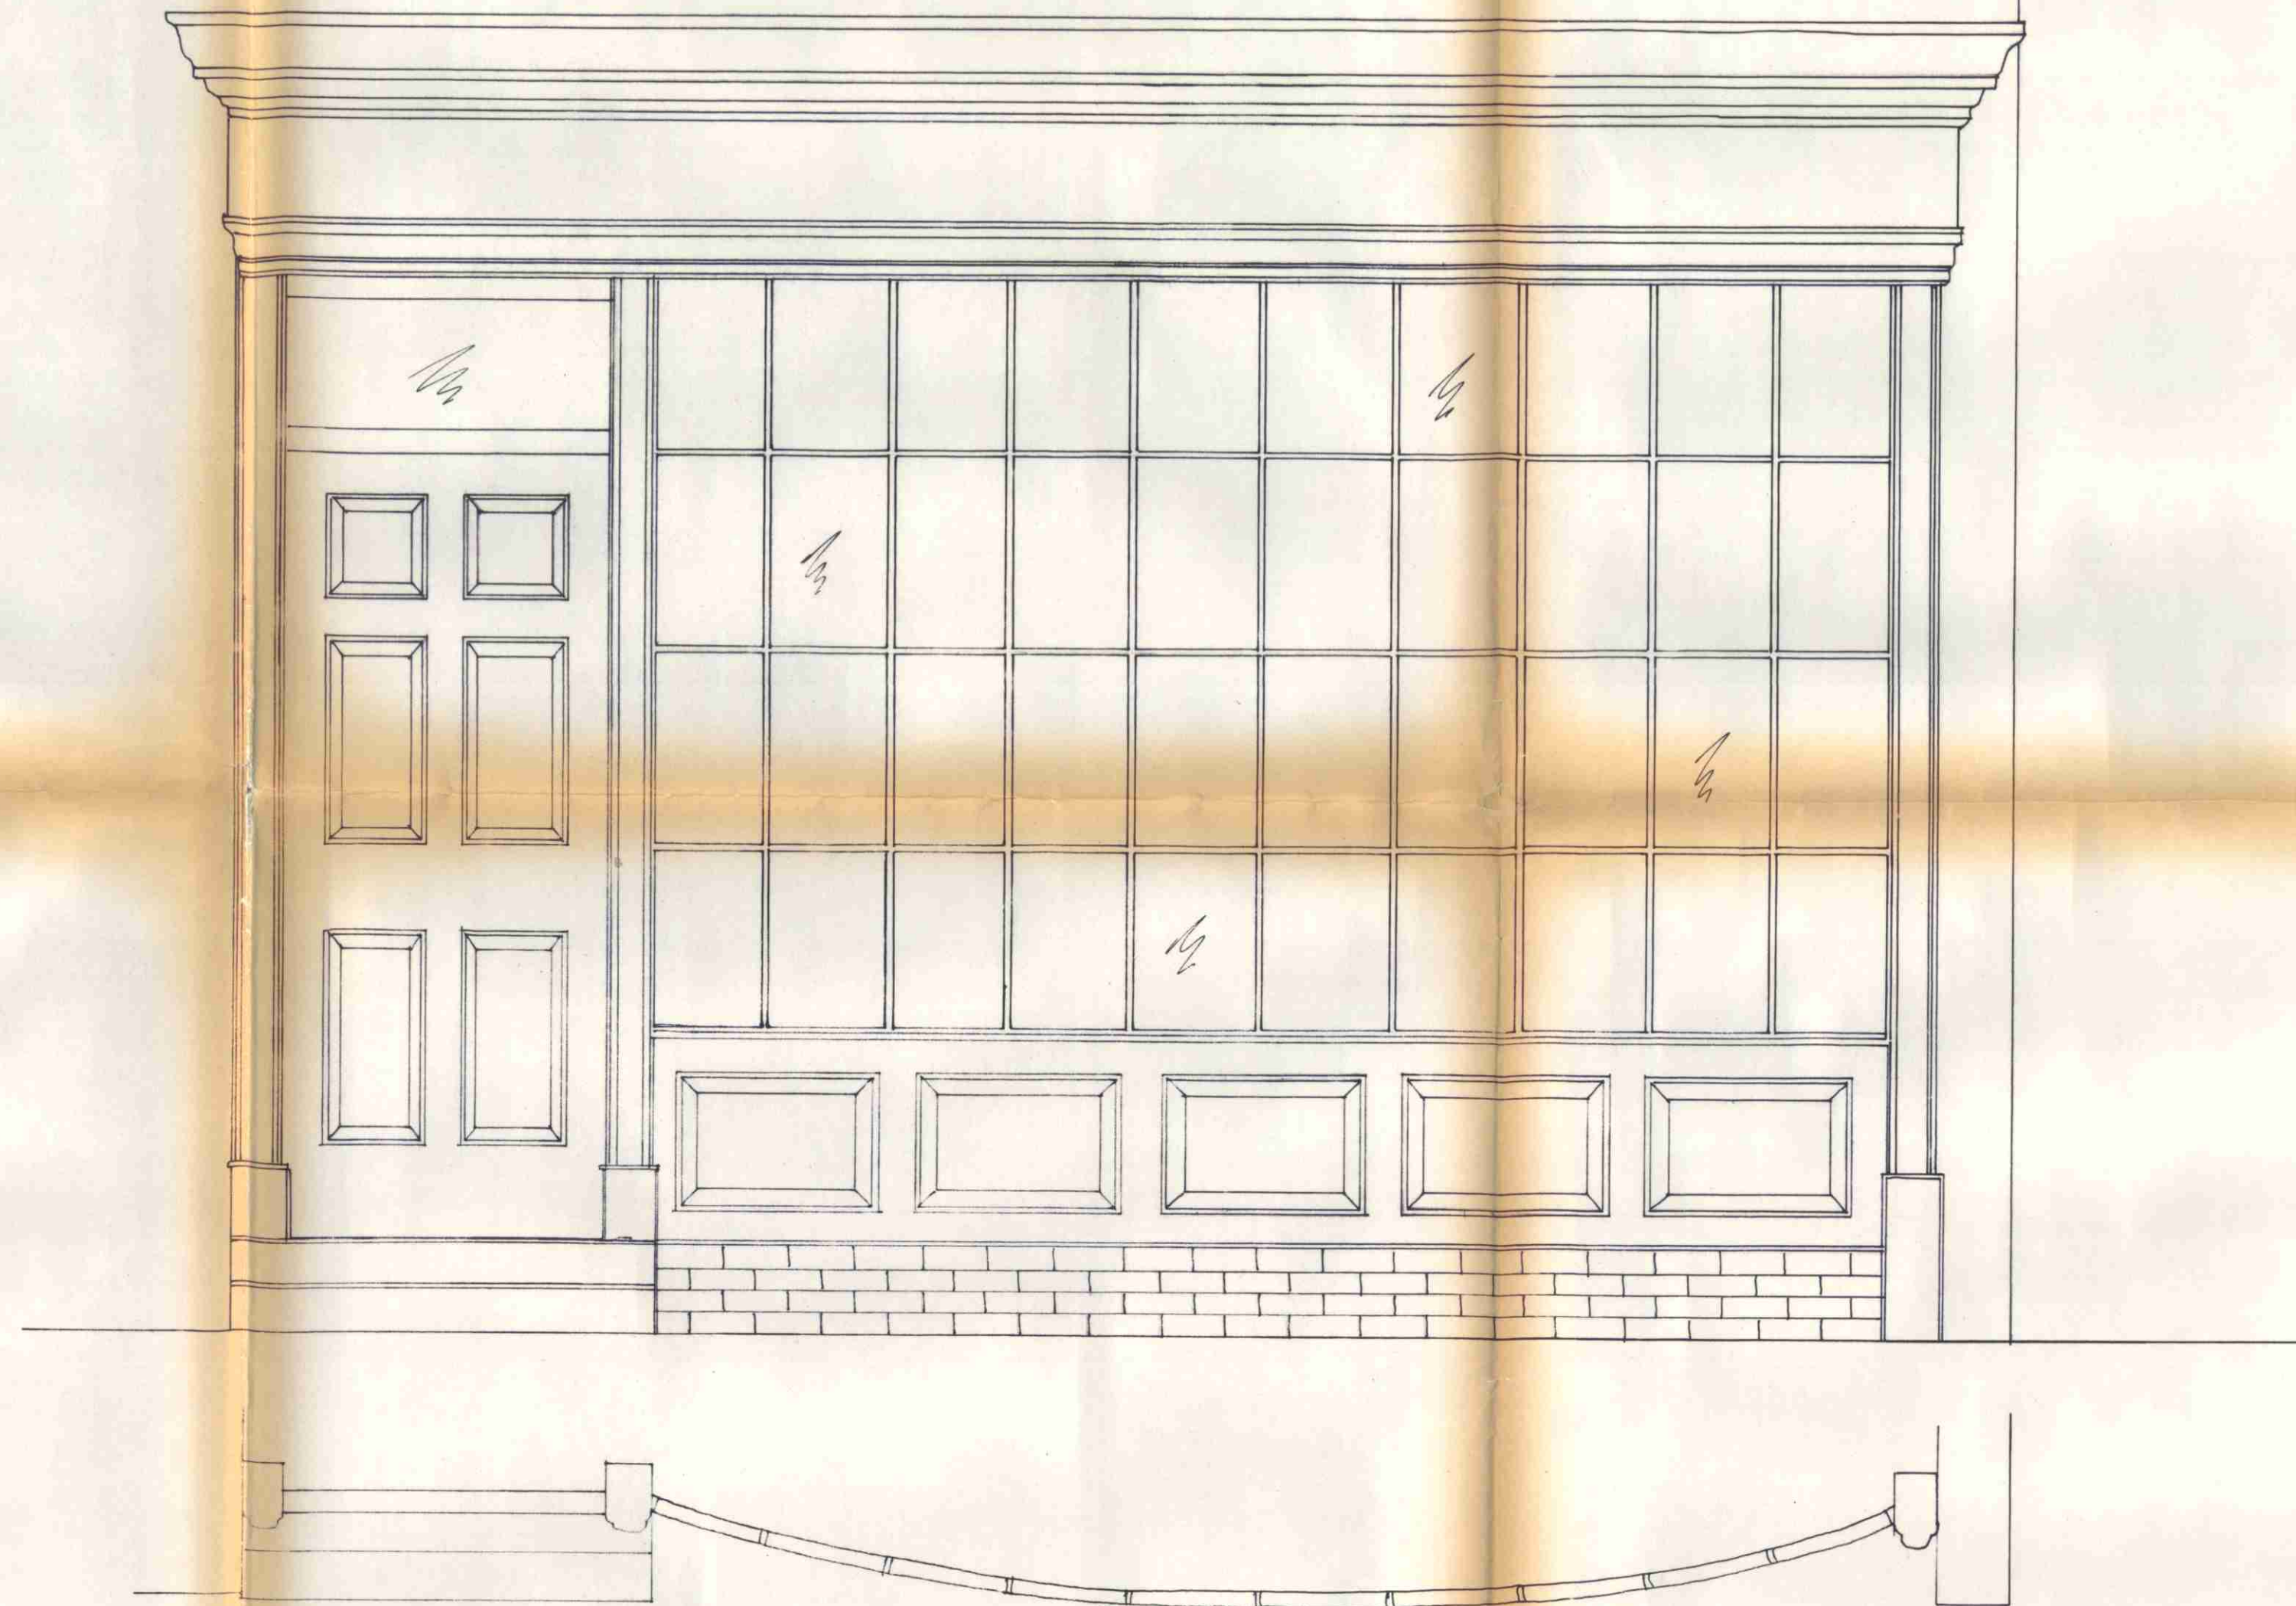

LONDON BOROUGH OF CAMDEN
TOWN AND COUNTRY PLANNING ACTS
19 APR 1983
PLANS ~~APPROVED~~ NOT APPROVED
ON BEHALF OF THE COUNCIL

CTP/P14/4 / A / 35649
(R1)

- remarks/revisions
1. Shopfront to be of pine timber with white/off white paint finish.
 2. Supporting brickwork to match existing to elevations.
 3. conc. steps to be covered with quarry tiles.

job no. TPL/8279 drawing no. 53

GORDONS
Chartered Surveyors
5 Coptic Street
London WC1A 1NH
Tel: 01-637 2669

client
DOUGLAS HARVEY PROPERTIES LTD
& JOSUJAMA DEVELOPMENTS LTD.

job address
5 COPTIC STREET
LONDON W.C.1.

drawing title
PROPOSED NEW
SHOP FRONT.

scale 1:20 drawn by JGS date JAN. 1983