
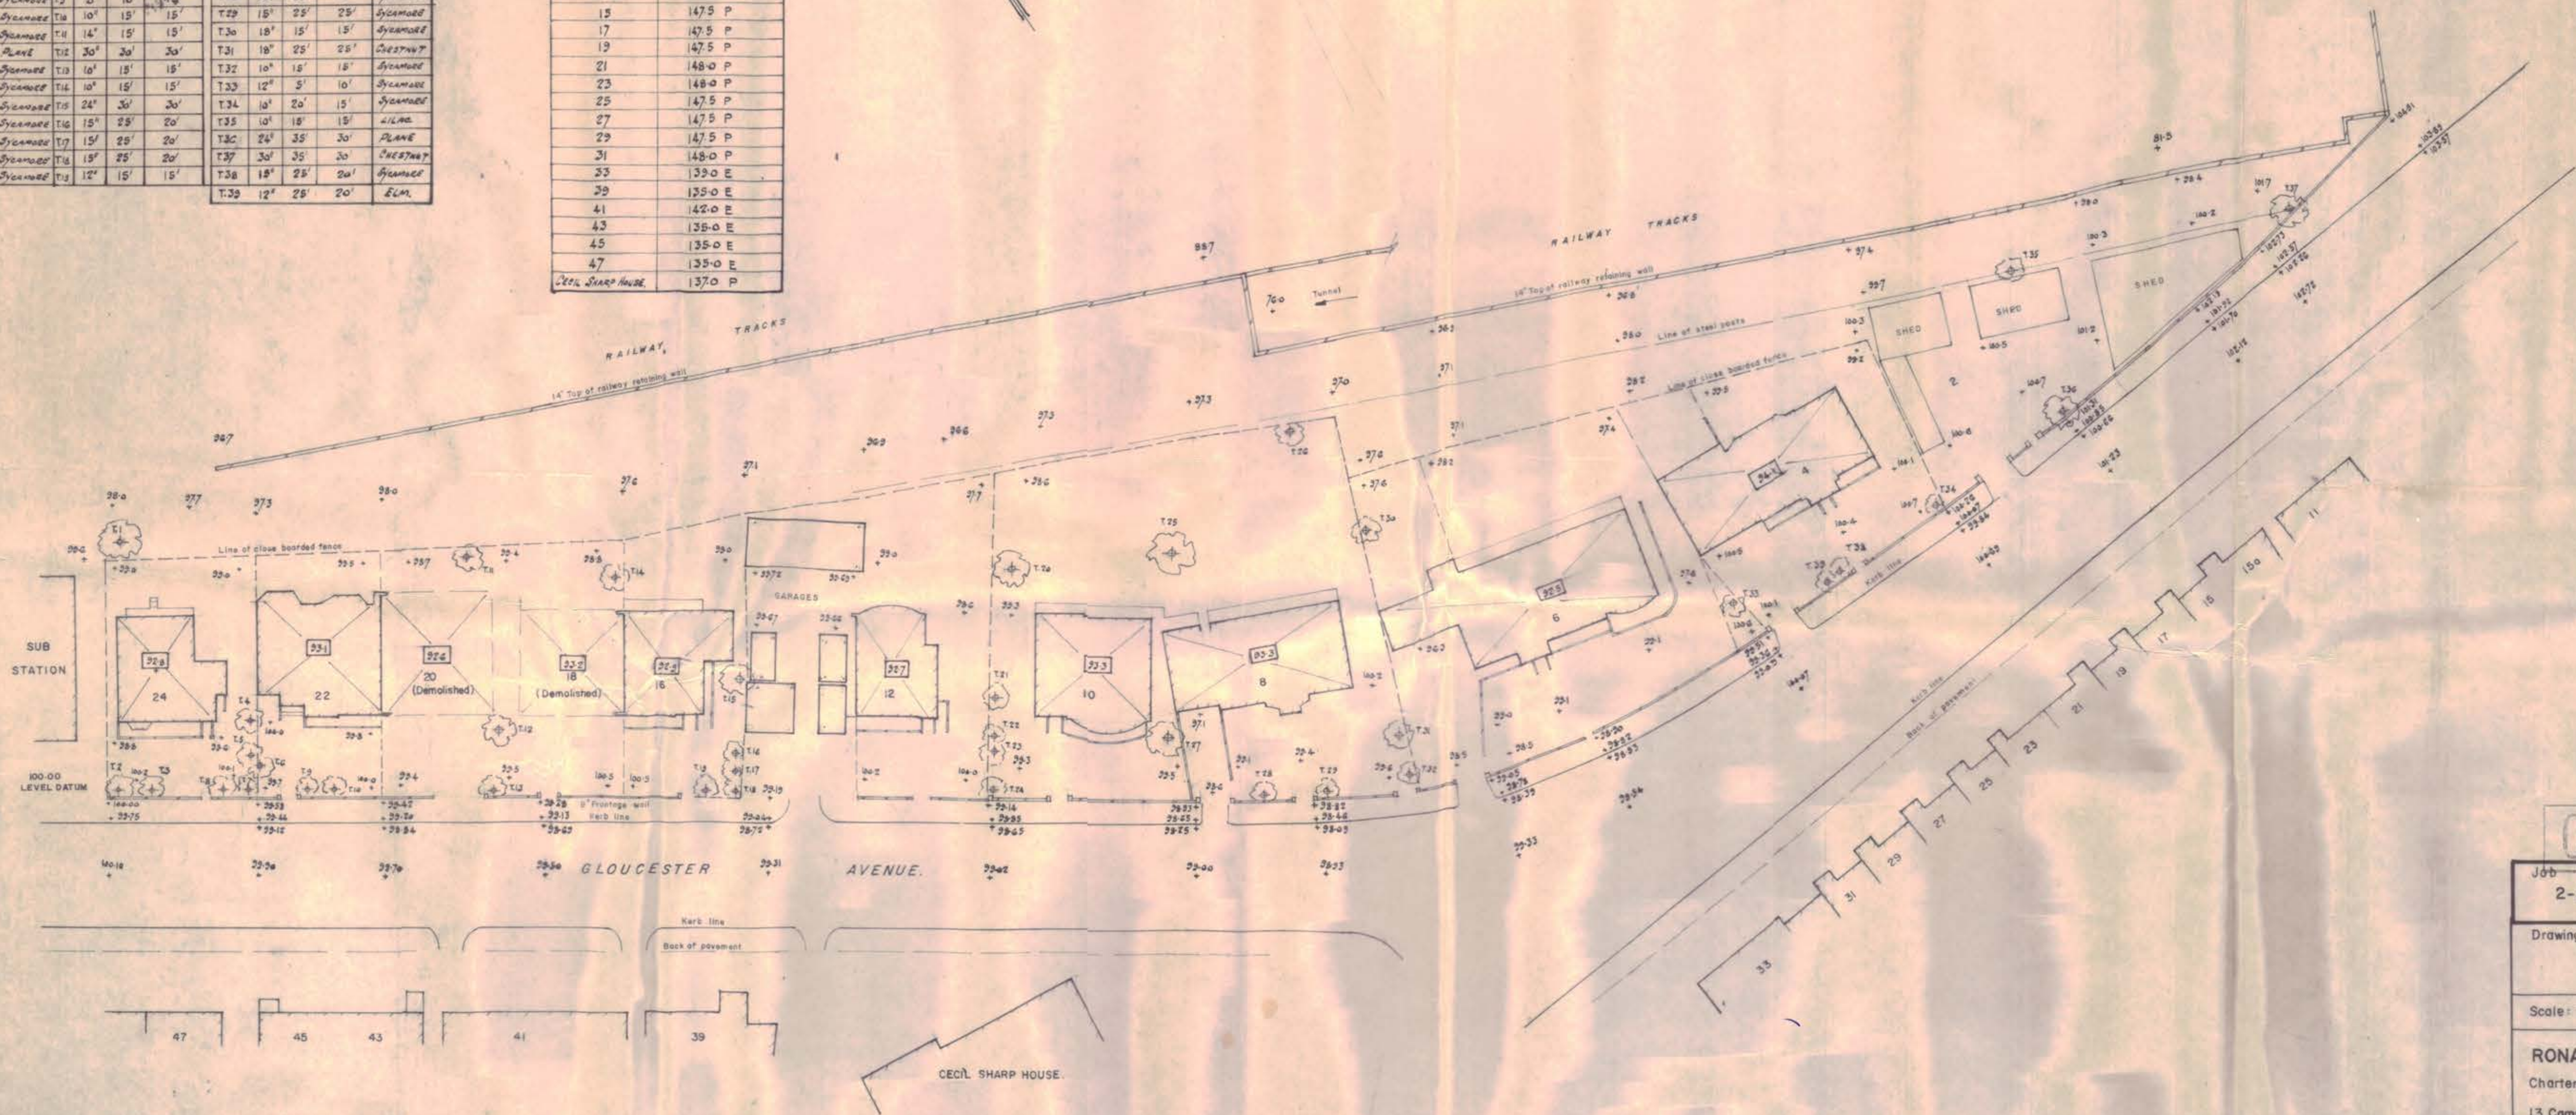


TREE SCHEDULE				TREE SCHEDULE					
TYPE	No.	DIAM	SPREAD	HEIGHT	No.	DIAM	SPREAD	HEIGHT	TYPE
Chestnut	T1	15'	20'	20'	T20	24'	30'	30'	Sycamore
Sycamore	T2	12'	15'	15'	T21	12'	20'	20'	Sycamore
Sycamore	T3	12'	15'	15'	T22	8'	15'	20'	Sycamore
Sycamore	T4	12'	15'	15'	T23	8'	15'	20'	Sycamore
Sycamore	T5	12'	15'	15'	T24	30'	35'	30'	Plane
Plane	T6	15'	20'	25'	T25	30'	30'	30'	Chestnut
Sycamore	T7	10'	15'	15'	T26	30'	40'	20'	Willow
Sycamore	T8	10'	15'	15'	T27	24'	30'	30'	Chestnut
Sycamore	T9	8'	10'	15'	T28	20'	25'	20'	Sycamore
Sycamore	T10	10'	15'	15'	T29	15'	25'	25'	Sycamore
Sycamore	T11	14'	15'	15'	T30	18'	15'	15'	Sycamore
Plane	T12	30'	30'	30'	T31	18'	25'	25'	Chestnut
Sycamore	T13	10'	15'	15'	T32	10'	15'	15'	Sycamore
Sycamore	T14	10'	15'	15'	T33	12'	5'	10'	Sycamore
Sycamore	T15	24'	30'	30'	T34	10'	20'	15'	Sycamore
Sycamore	T16	15'	25'	20'	T35	10'	18'	15'	Willow
Sycamore	T17	15'	25'	20'	T36	24'	35'	30'	Plane
Sycamore	T18	15'	25'	20'	T37	30'	35'	30'	Chestnut
Sycamore	T19	12'	15'	15'	T38	15'	25'	20'	Sycamore
					T39	12'	25'	20'	Elm

BUILDING HEIGHTS		E-EAVES	P-PARAPET
4		132.0	E
6		129.0	P
8		130.8	E
10		130.8	E
12		129.0	E
16		132.0	E
22		132.0	E
24		132.0	E
11		152.0	P
15A		148.0	P
15		147.5	P
17		147.5	P
19		147.5	P
21		148.0	P
23		148.0	P
25		147.5	P
27		147.5	P
29		147.5	P
31		148.0	P
33		139.0	E
39		135.0	E
41		142.0	E
43		135.0	E
45		135.0	E
47		135.0	E
Cecil Sharp House		137.0	P

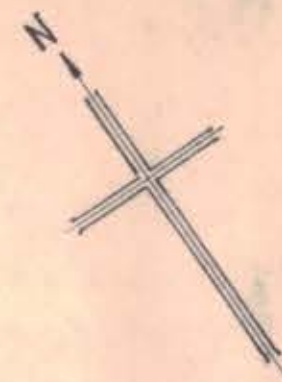

CAMDEN PLANNING
DEPARTMENT
25 MARCH 1970
VOL. _____
ACK. _____
REFERRED TO: _____

NOTES.
Levels hereon are related to 100.00 datum taken as back of pavement by No 24 Gloucester Avenue.
Location dimensions are available from surveyors notes.
Basement levels shown thus: 92.5

CTP/J11/14/A/8310

Job No. 2-24 GLOUCESTER AVENUE, NWI	Job No. 1176
Drawing SITE SURVEY	Drawing No. S.1
Scale: $\frac{1}{32}$ " = 1.0"	Date: MARCH 1970
RONALD SALMON & PARTNERS Chartered Architects A/ARIBA 13 Campden Street, Kensington, London W.8. 01-229-9176/7	