

**NOTES**  
 All dimensions must be checked on site and not scaled from this drawing.  
 This drawing is the property of Sit Art Consultancy Ltd and they reserve the copyright. It is issued on the understanding that it will not be copied, reproduced or disclosed in whole or part to any unauthorised party without the written permission of Sit Art Consultancy Ltd.





3no. dining table  
 650x600xH750 mm



6no. dining table  
 450x500xH900 mm

5  
 BERNARD  
 STREET

3  
 BERNARD  
 STREET

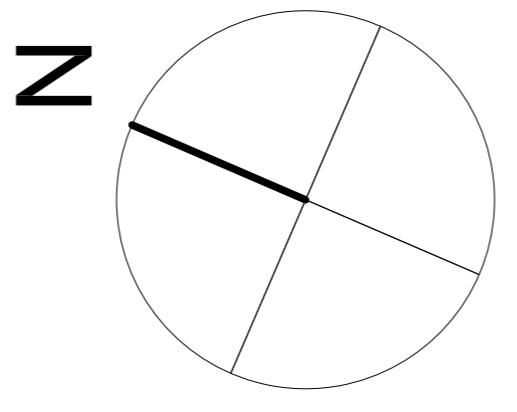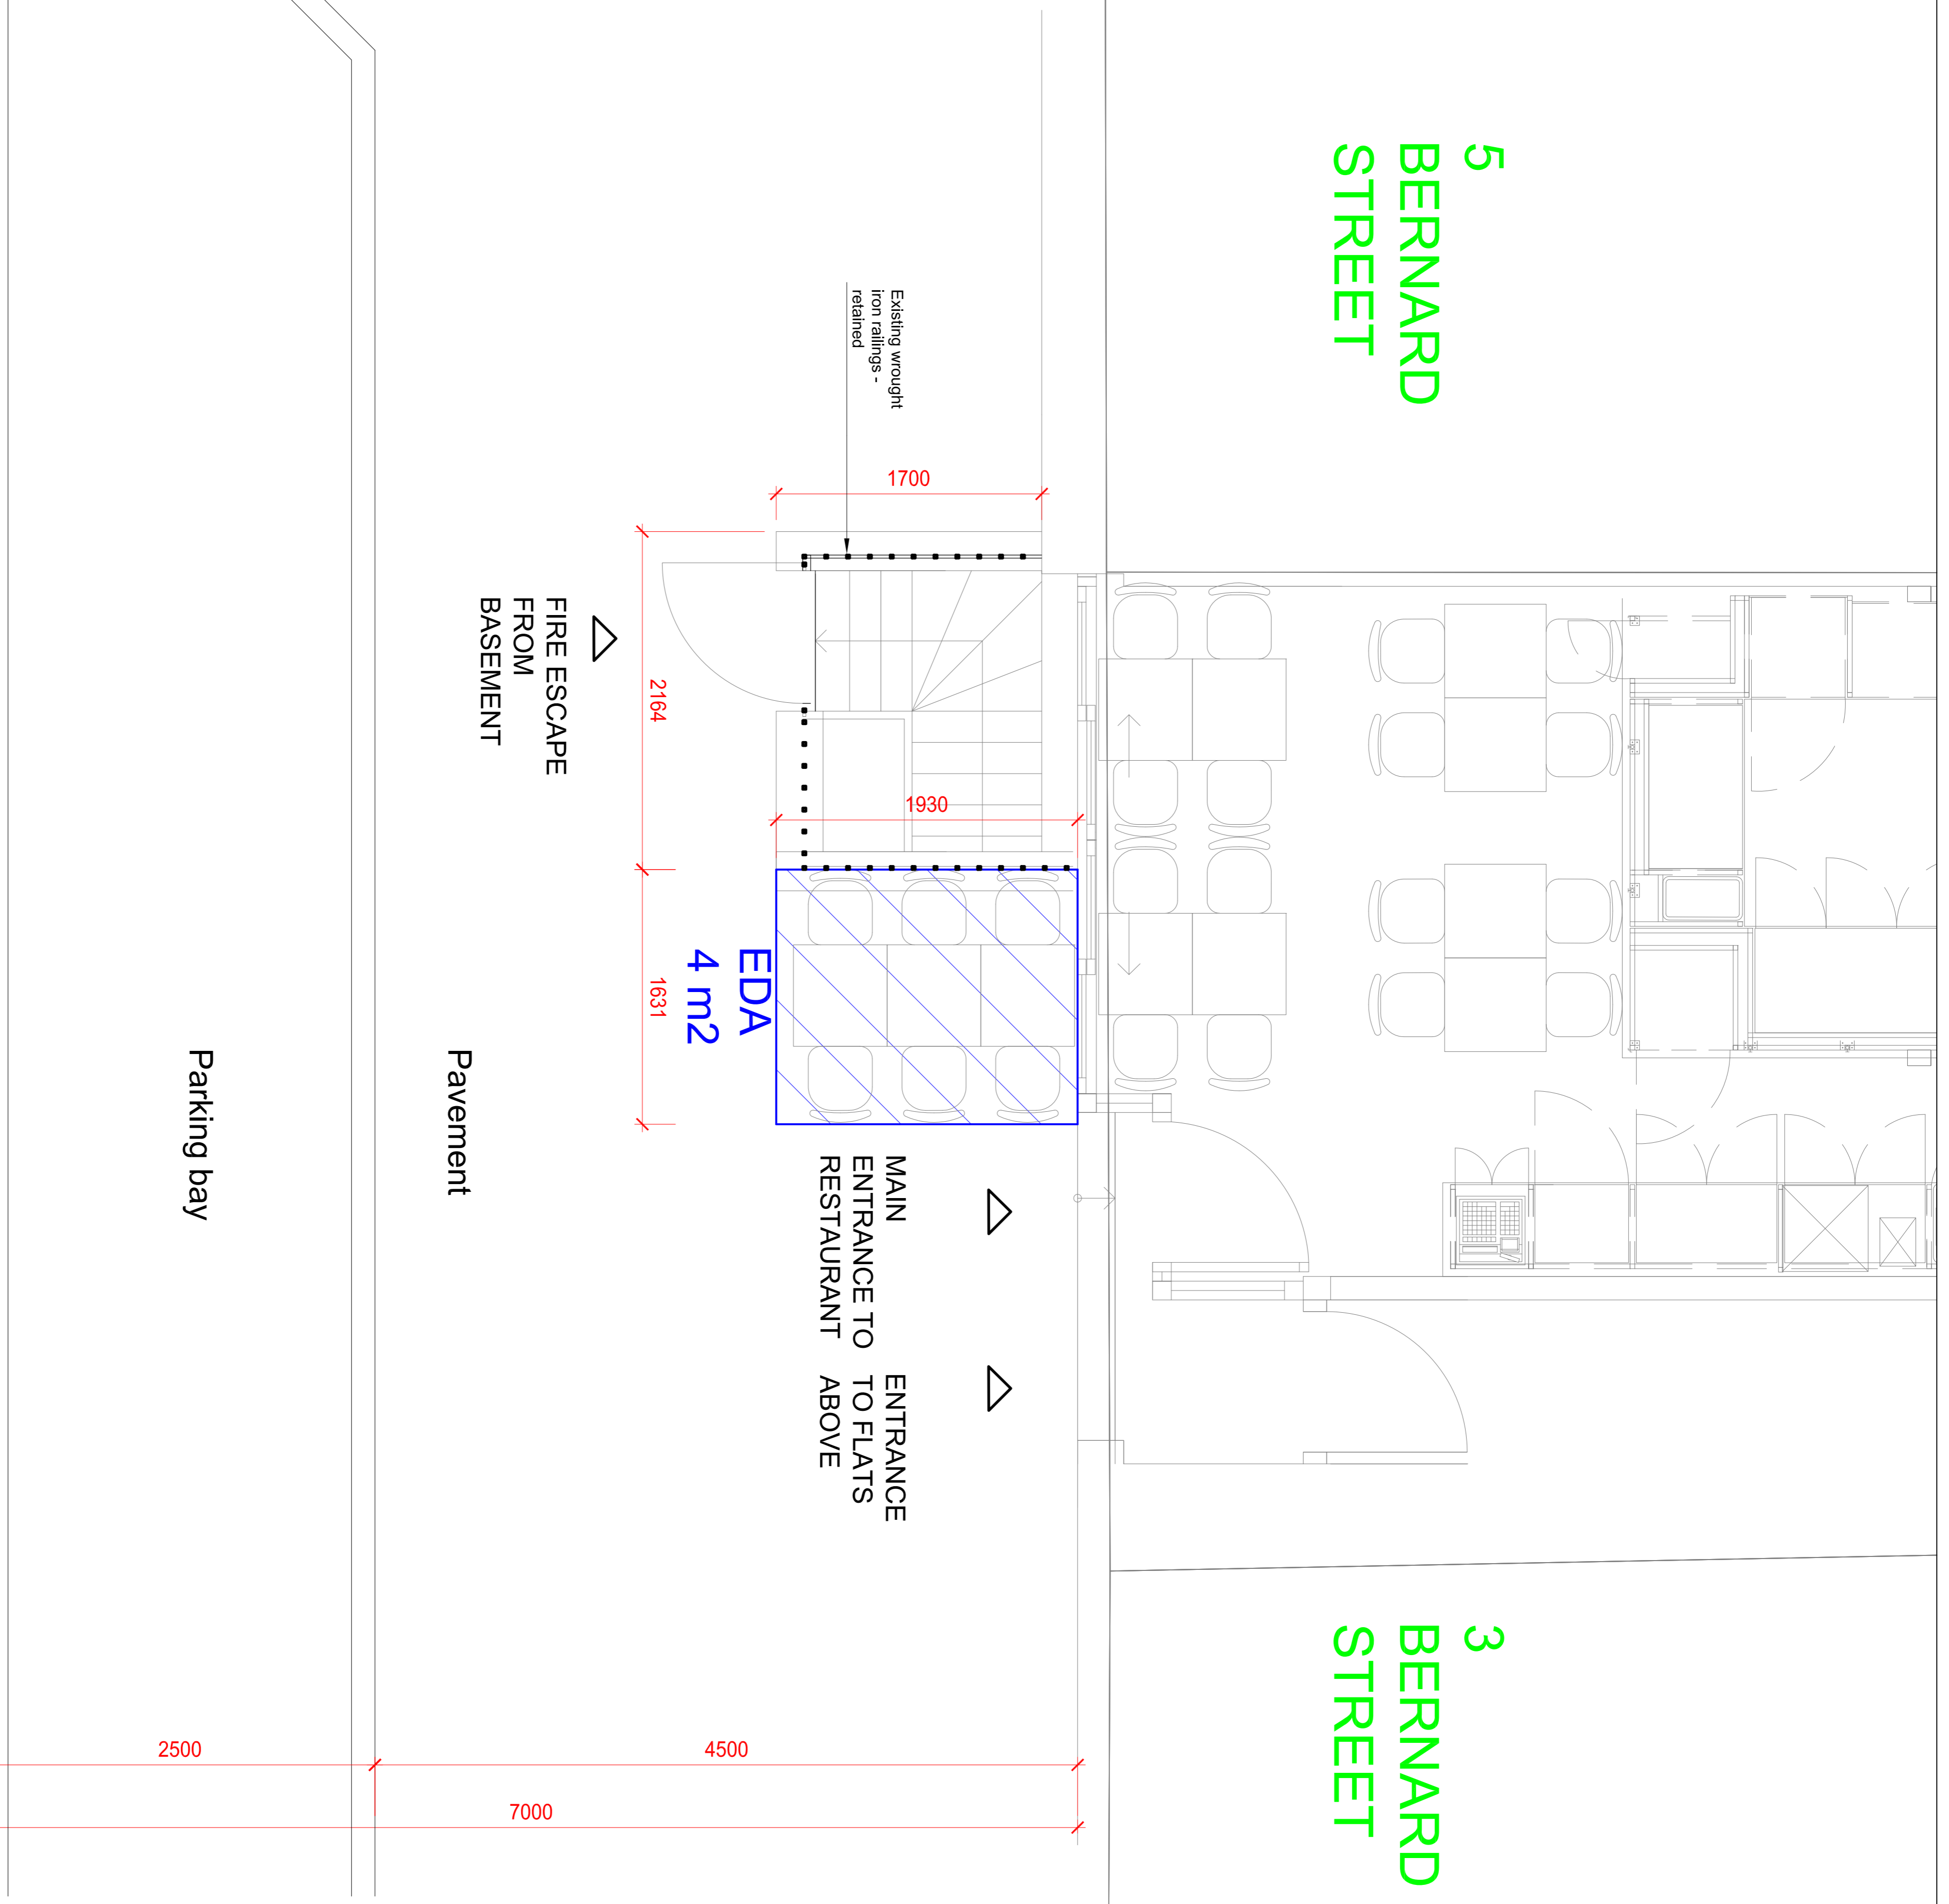

Revisions	
No.	Date
A	18/12/2016
B	

**Sit Art Consultancy**  
 Construction and Property  
 Provisional Procurement Solutions for the Built Environment  
 4 High Street, Filton, Bedford MK45 5DU  
 E-mail: enquiries@sitartconsultancy.co.uk  
 Web: www.sitartconsultancy.co.uk

Job Name	FRANCO MANCA 2
Site Address	4 Bernard Street, London, WC1

Drawing Title  
**Proposed External Seating Area**

For Information	
Scale	Date
1:25 @A1	18/12/2017
1:50 @A3	
Drawn By	Checked
SK	KS

Drawing No.  
**FM/BS/23**

BERNARD STREET

Kerb line

Parking bay

Pavement

FIRE ESCAPE FROM BASEMENT

MAIN ENTRANCE TO RESTAURANT

ENTRANCE TO FLATS ABOVE

EDA  
 4 m2

Existing wrought iron railings - retained