



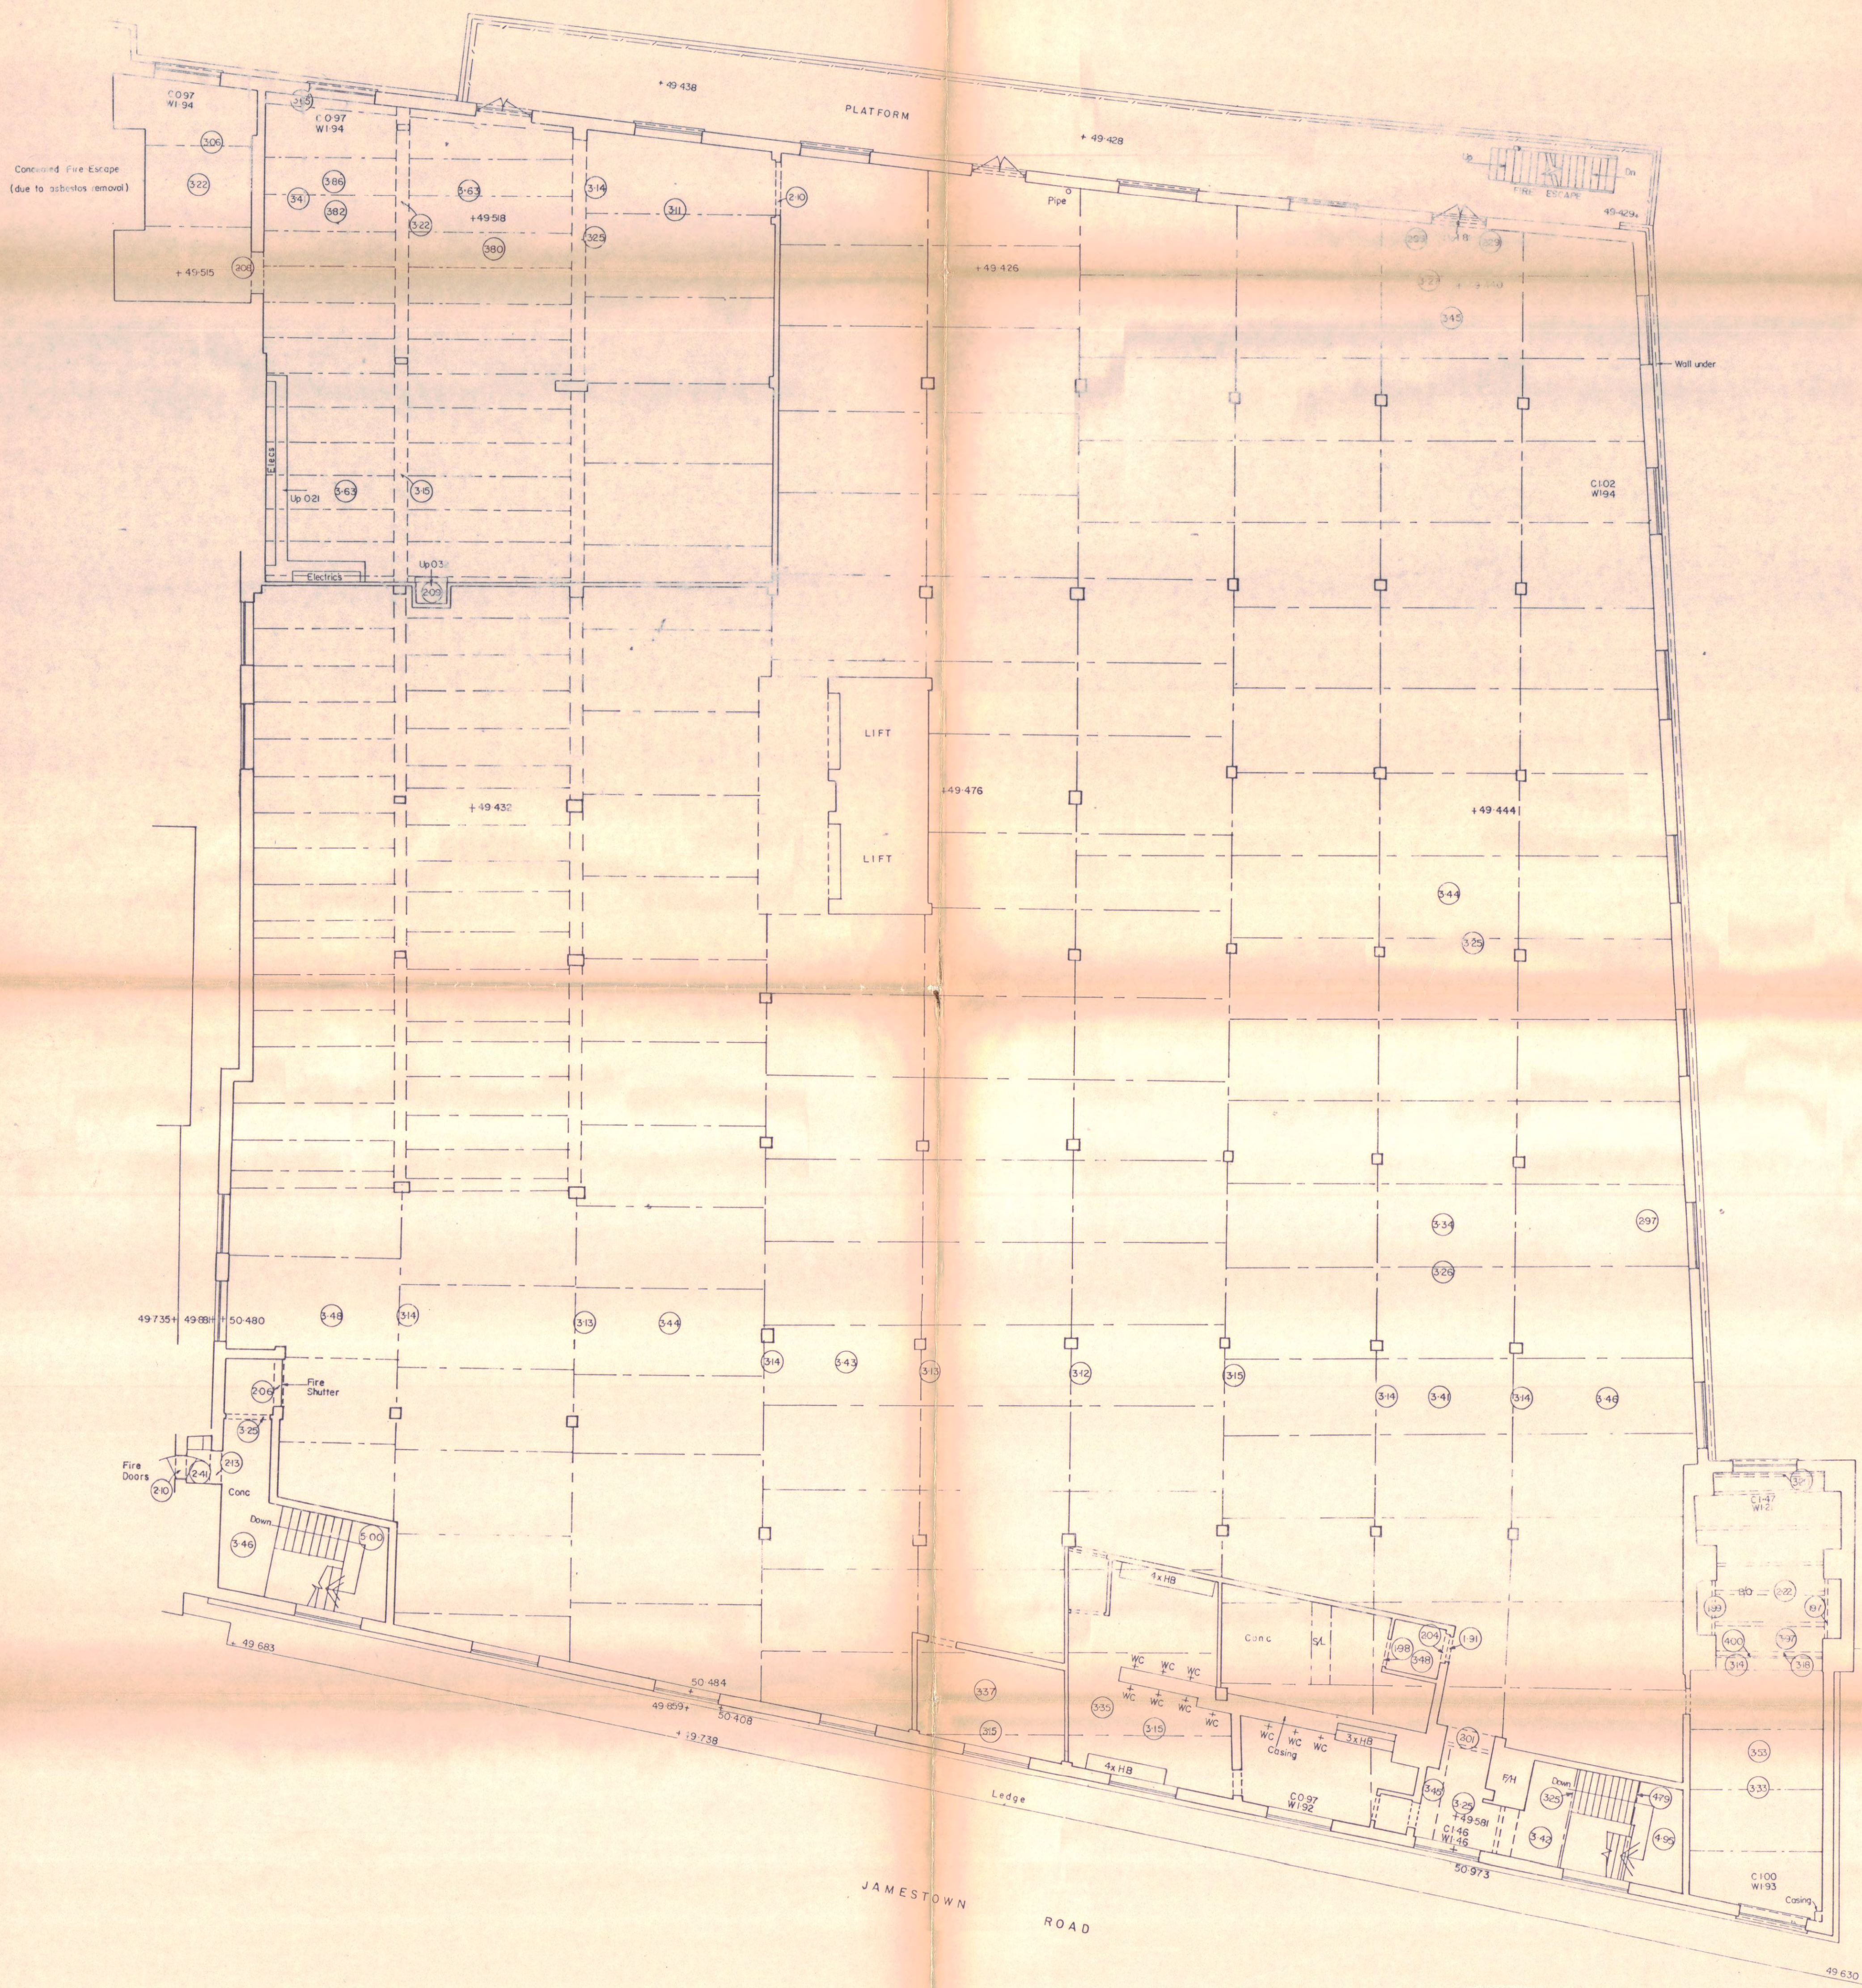

FIFTH FLOOR

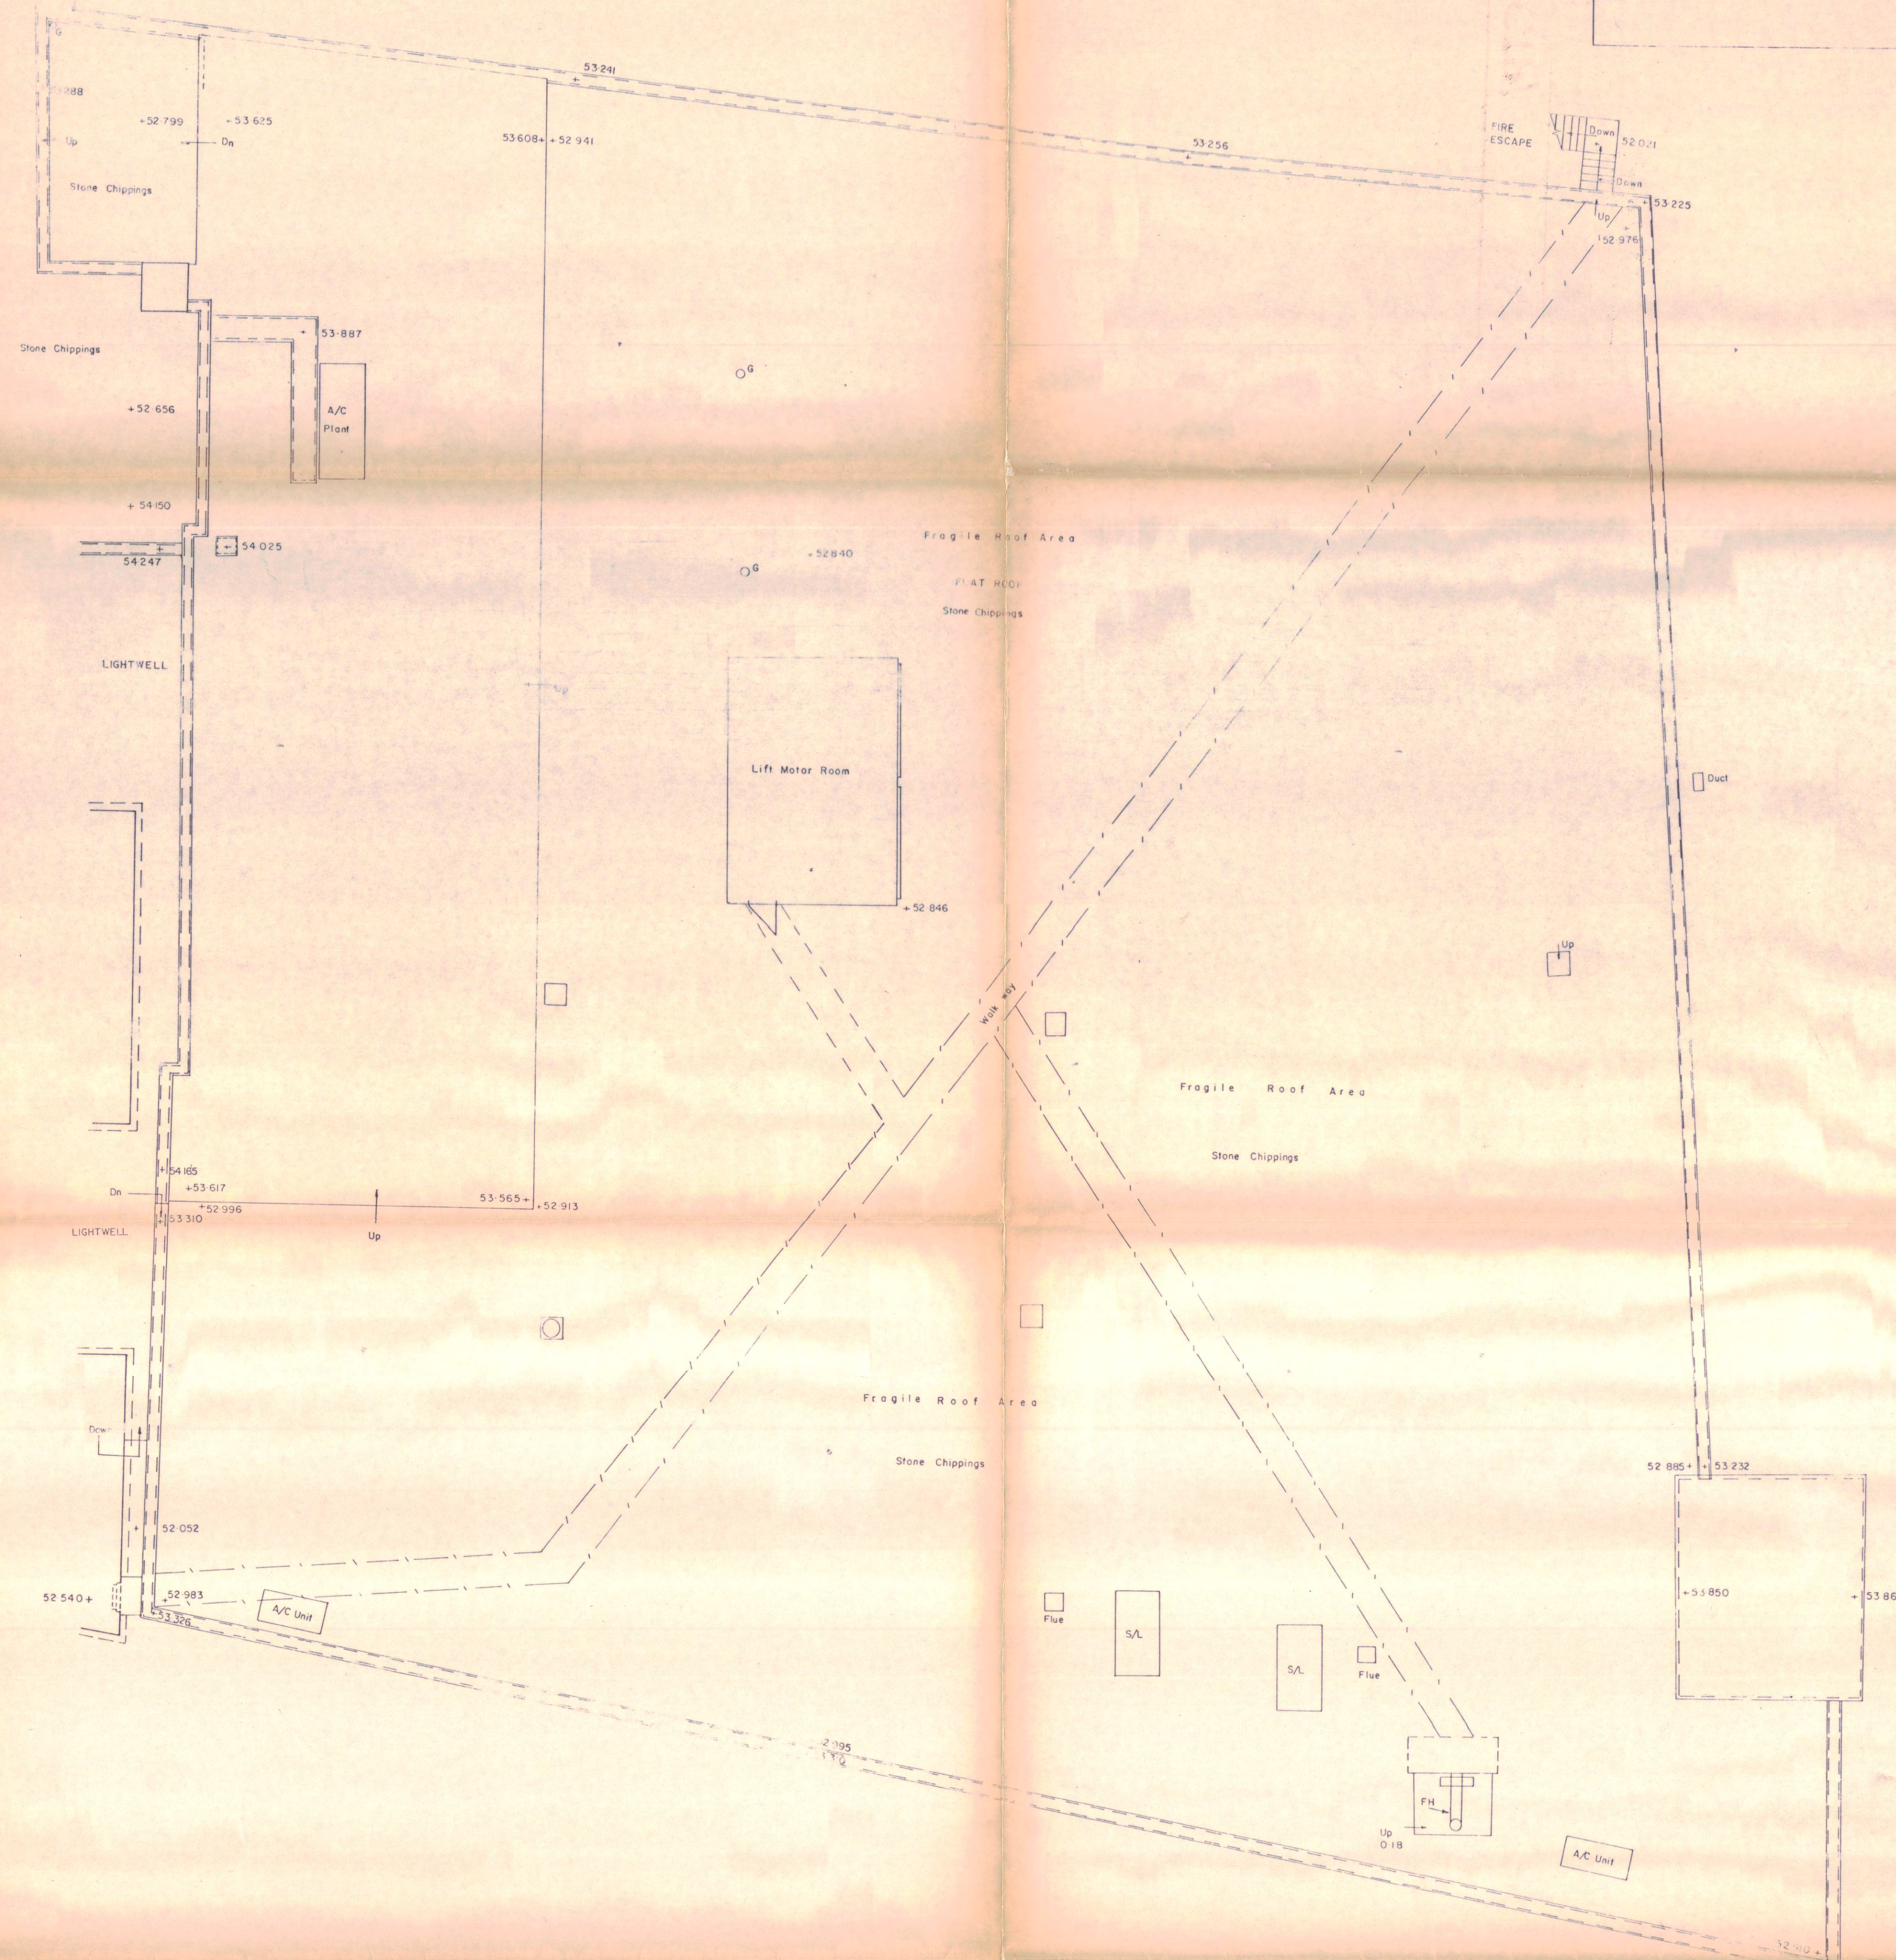

ROOF

CTP/9070459

HB9070459

LONDON BOROUGH OF CAMDEN
TOWN AND COUNTRY PLANNING ACTS
23 AUG 1990
PLANS APPROVED
ON BEHALF OF THE COUNCIL

38/46 JAMESTOWN RD
LONDON NW1
FIFTH/ ROOF PLANS
Survey

LONDON BOROUGH OF CAMDEN
PLANNING AND TRANSPORT
DEPARTMENT
22 JUN 1990
RECEIVED

SHEET 3 OF 8
L.B.M. Surveys Ltd.
30 WATERLOO ROAD, LONDON SW1E 5JG
01-921 1100
100 30
88/94.3