
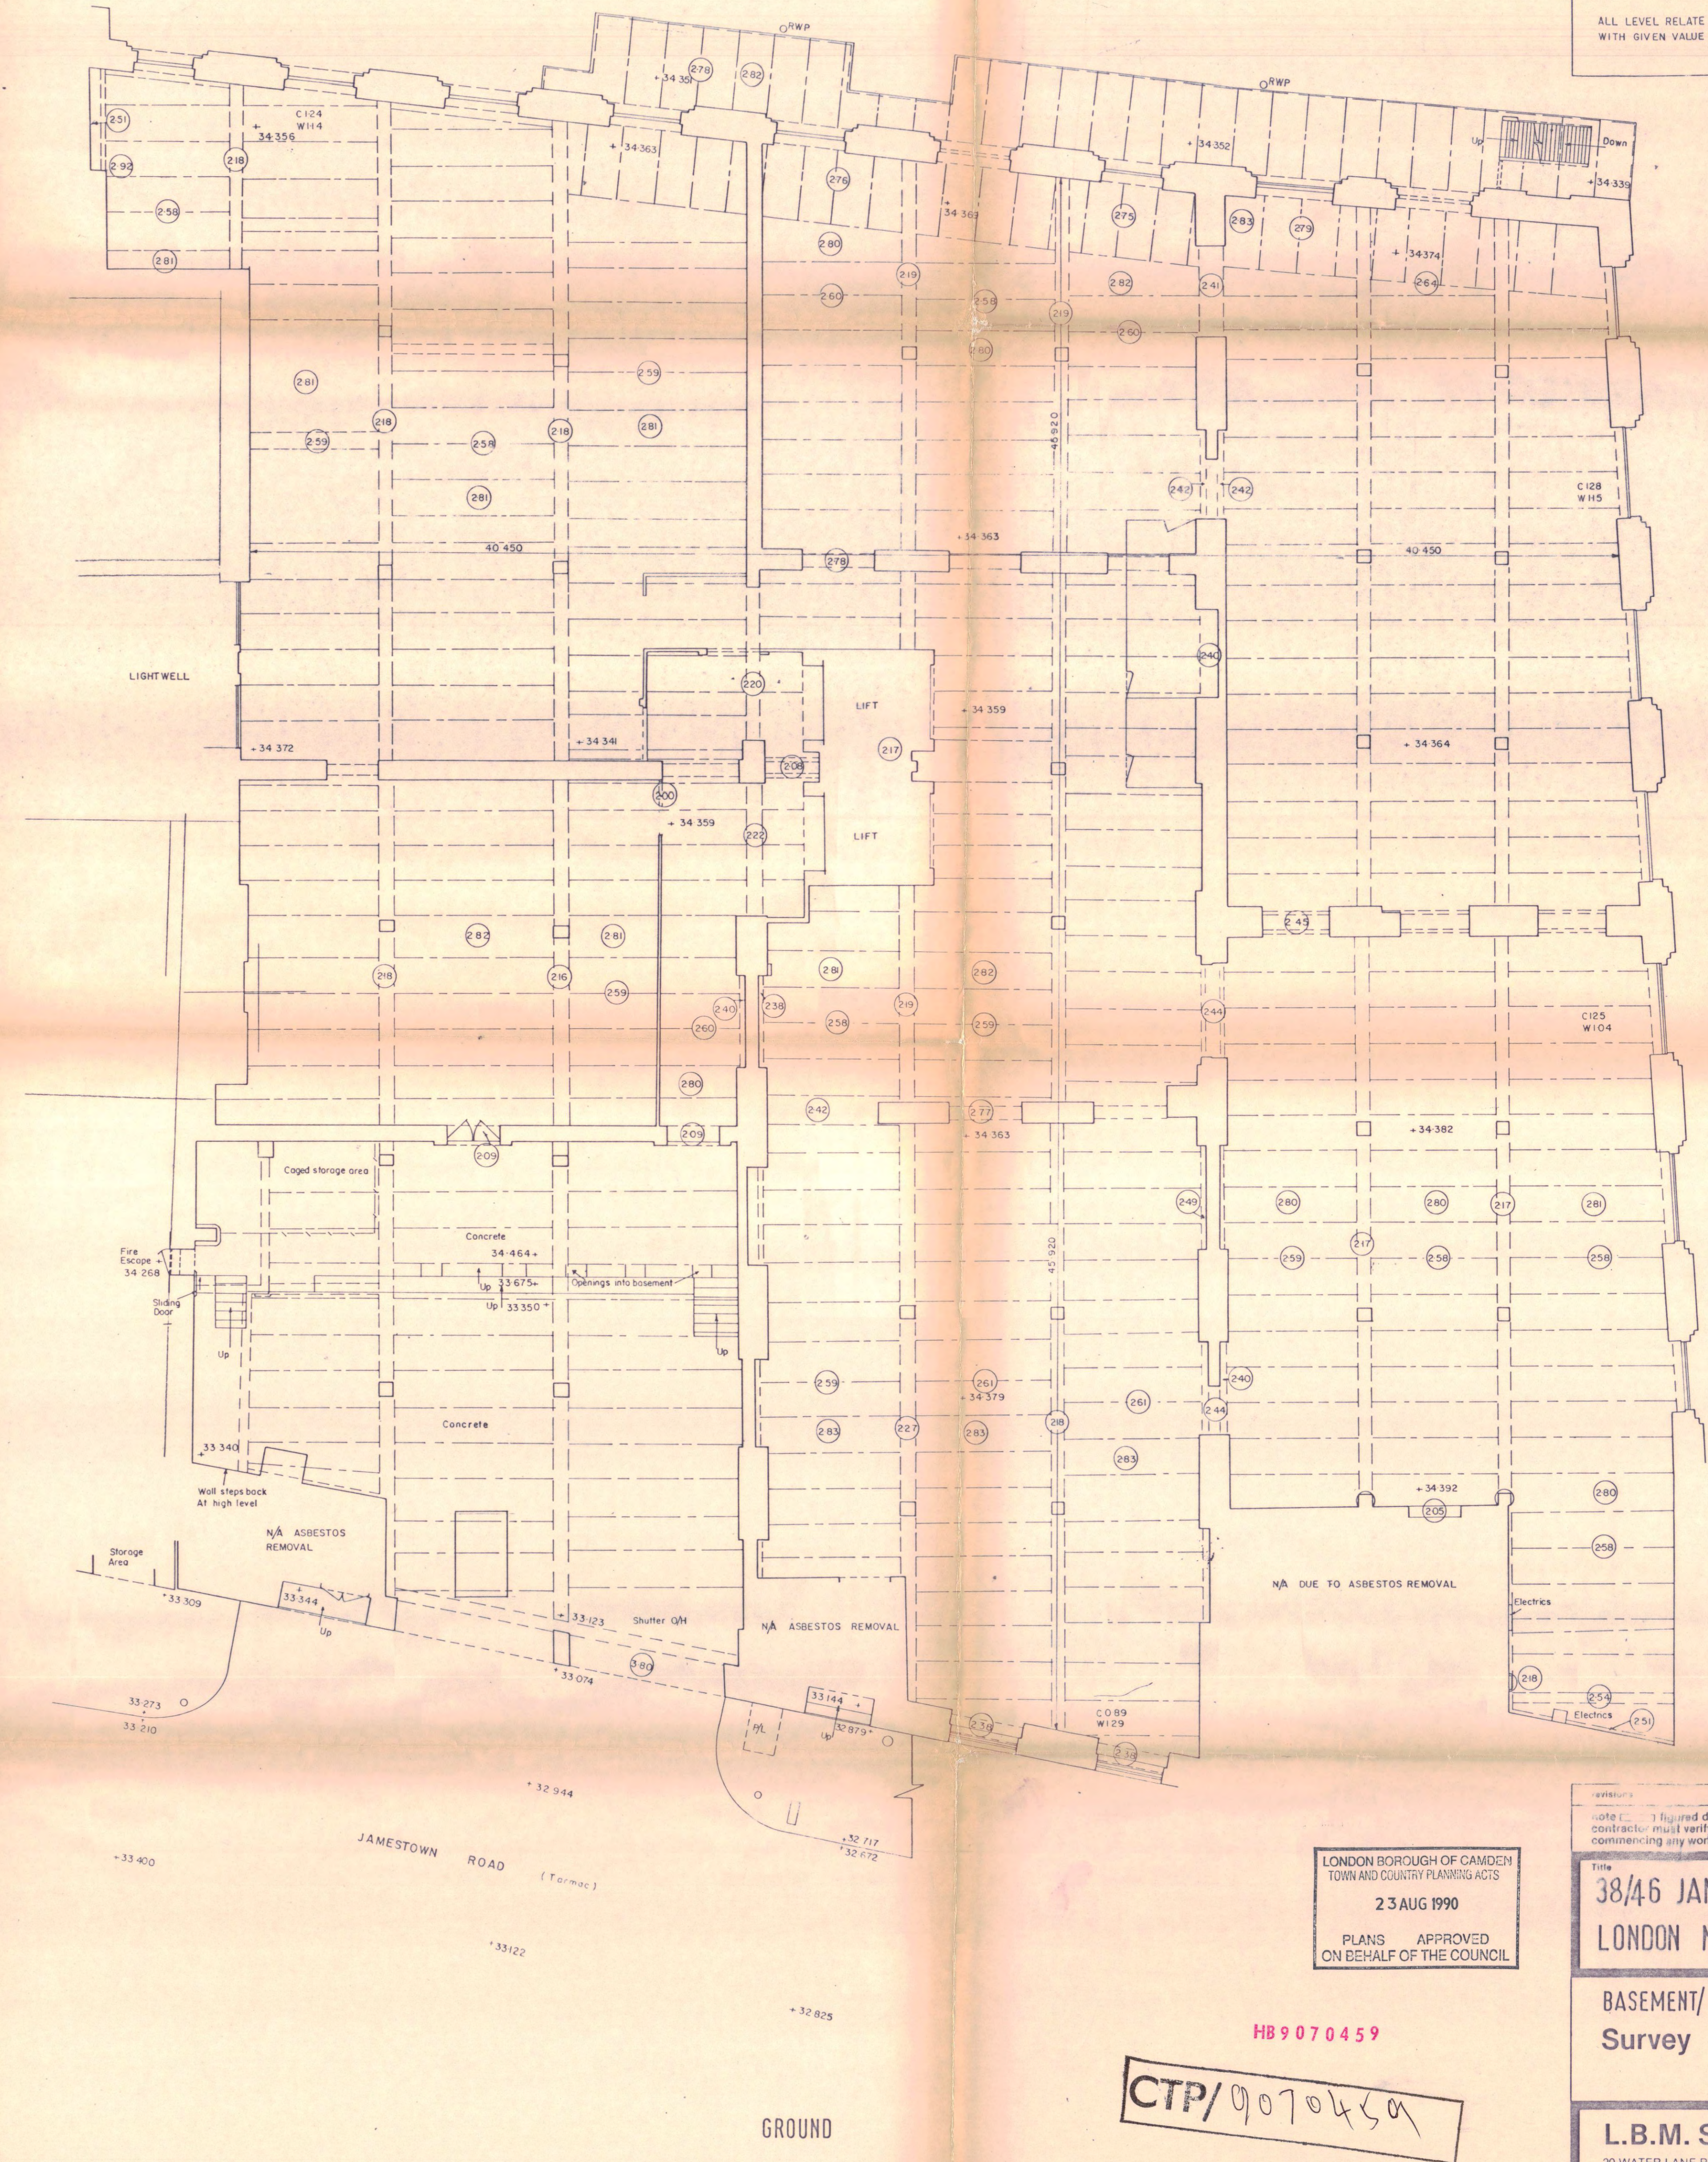


| LEGEND | |
|--------|---------------------|
| RWP | Rain water pipe |
| WV | Water valve |
| LP | Lamp post |
| GV | Gas valve |
| PO | Post office |
| CB | Ceiling beam height |
| G | Gully |
| MH | Manhole |
| HLW | High level window |
| PL | Payment light |

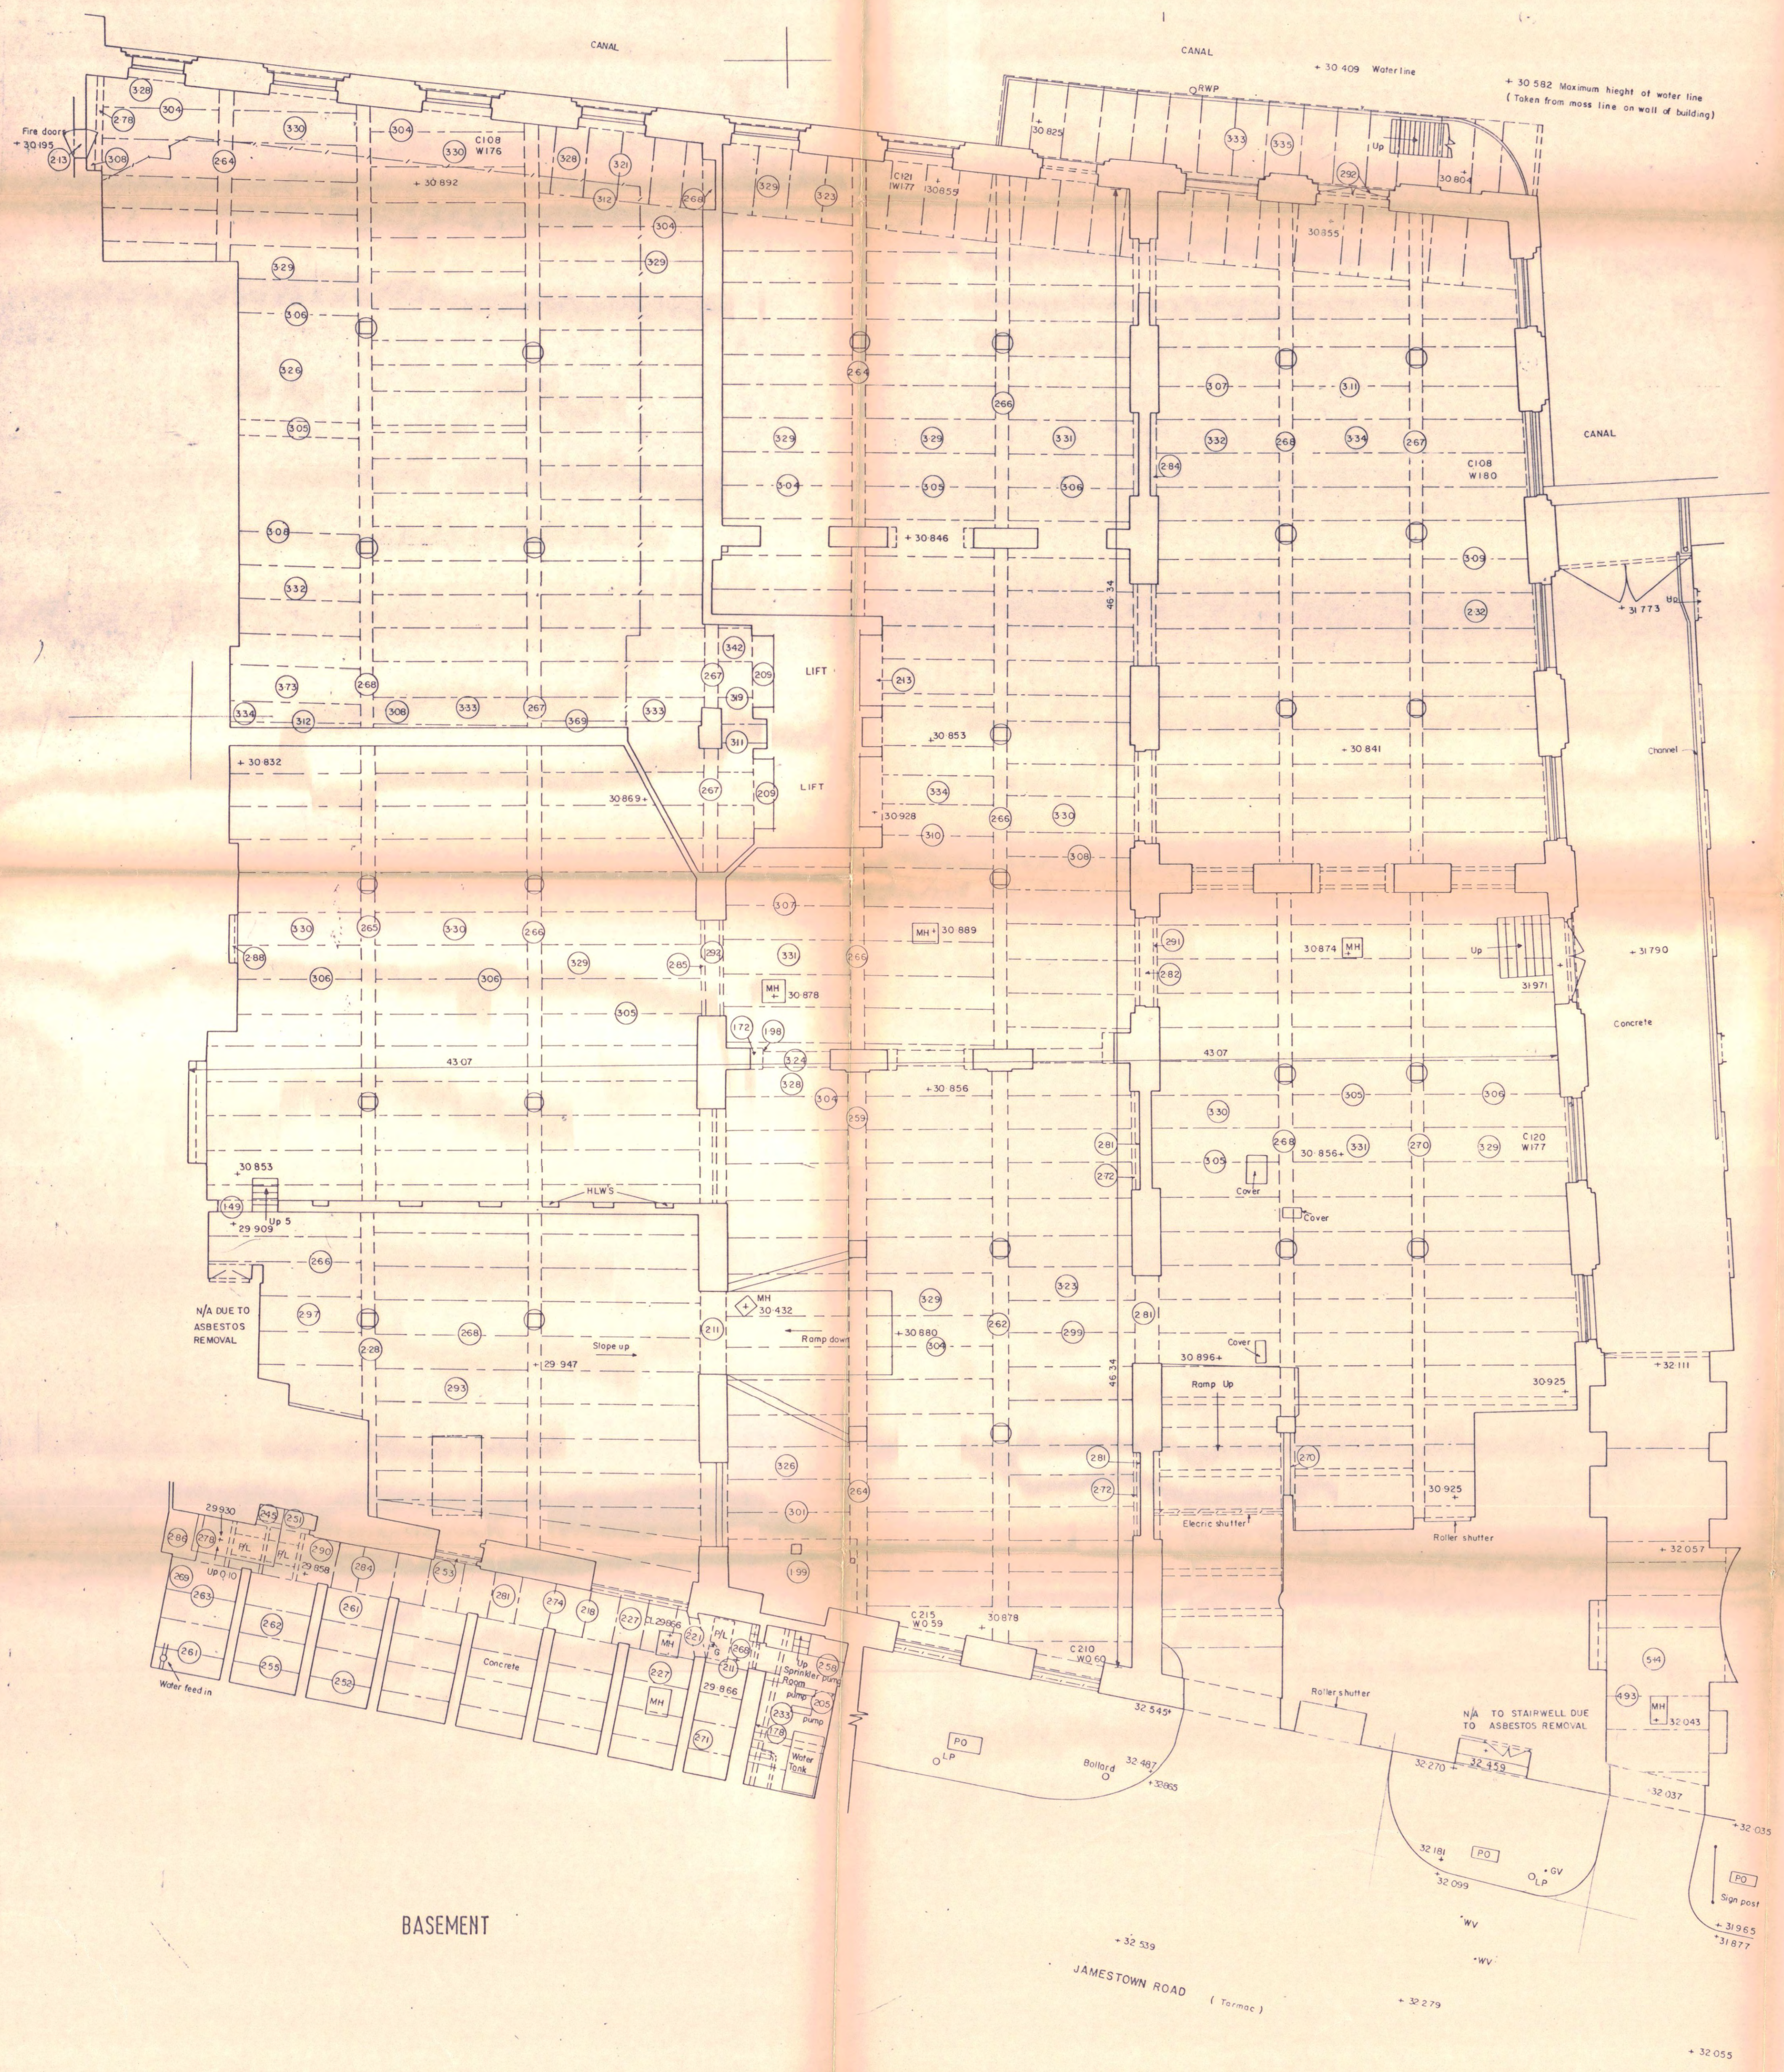

LONDON BOROUGH OF CAMDEN
TOWN AND COUNTRY PLANNING ACTS
23 AUG 1990
PLANS APPROVED
ON BEHALF OF THE COUNCIL

38/46 JAMESTOWN RD,
LONDON N.W.1.

BASEMENT/ GROUND PLANS
Survey

L.B.M. Surveys Ltd.
20 WATER LANE RICHMOND SURREY TW9 1TJ
Telephone 01 948 15071508

CTP/0070459

LONDON BOROUGH OF CAMDEN
PLANNING AND TRANSPORT
DEPARTMENT
22 JUN 1990
RECEIVED

| | |
|-------------|--------------|
| Scale 1:100 | Date NOV '88 |
| Job No. | 88/94-1 |