
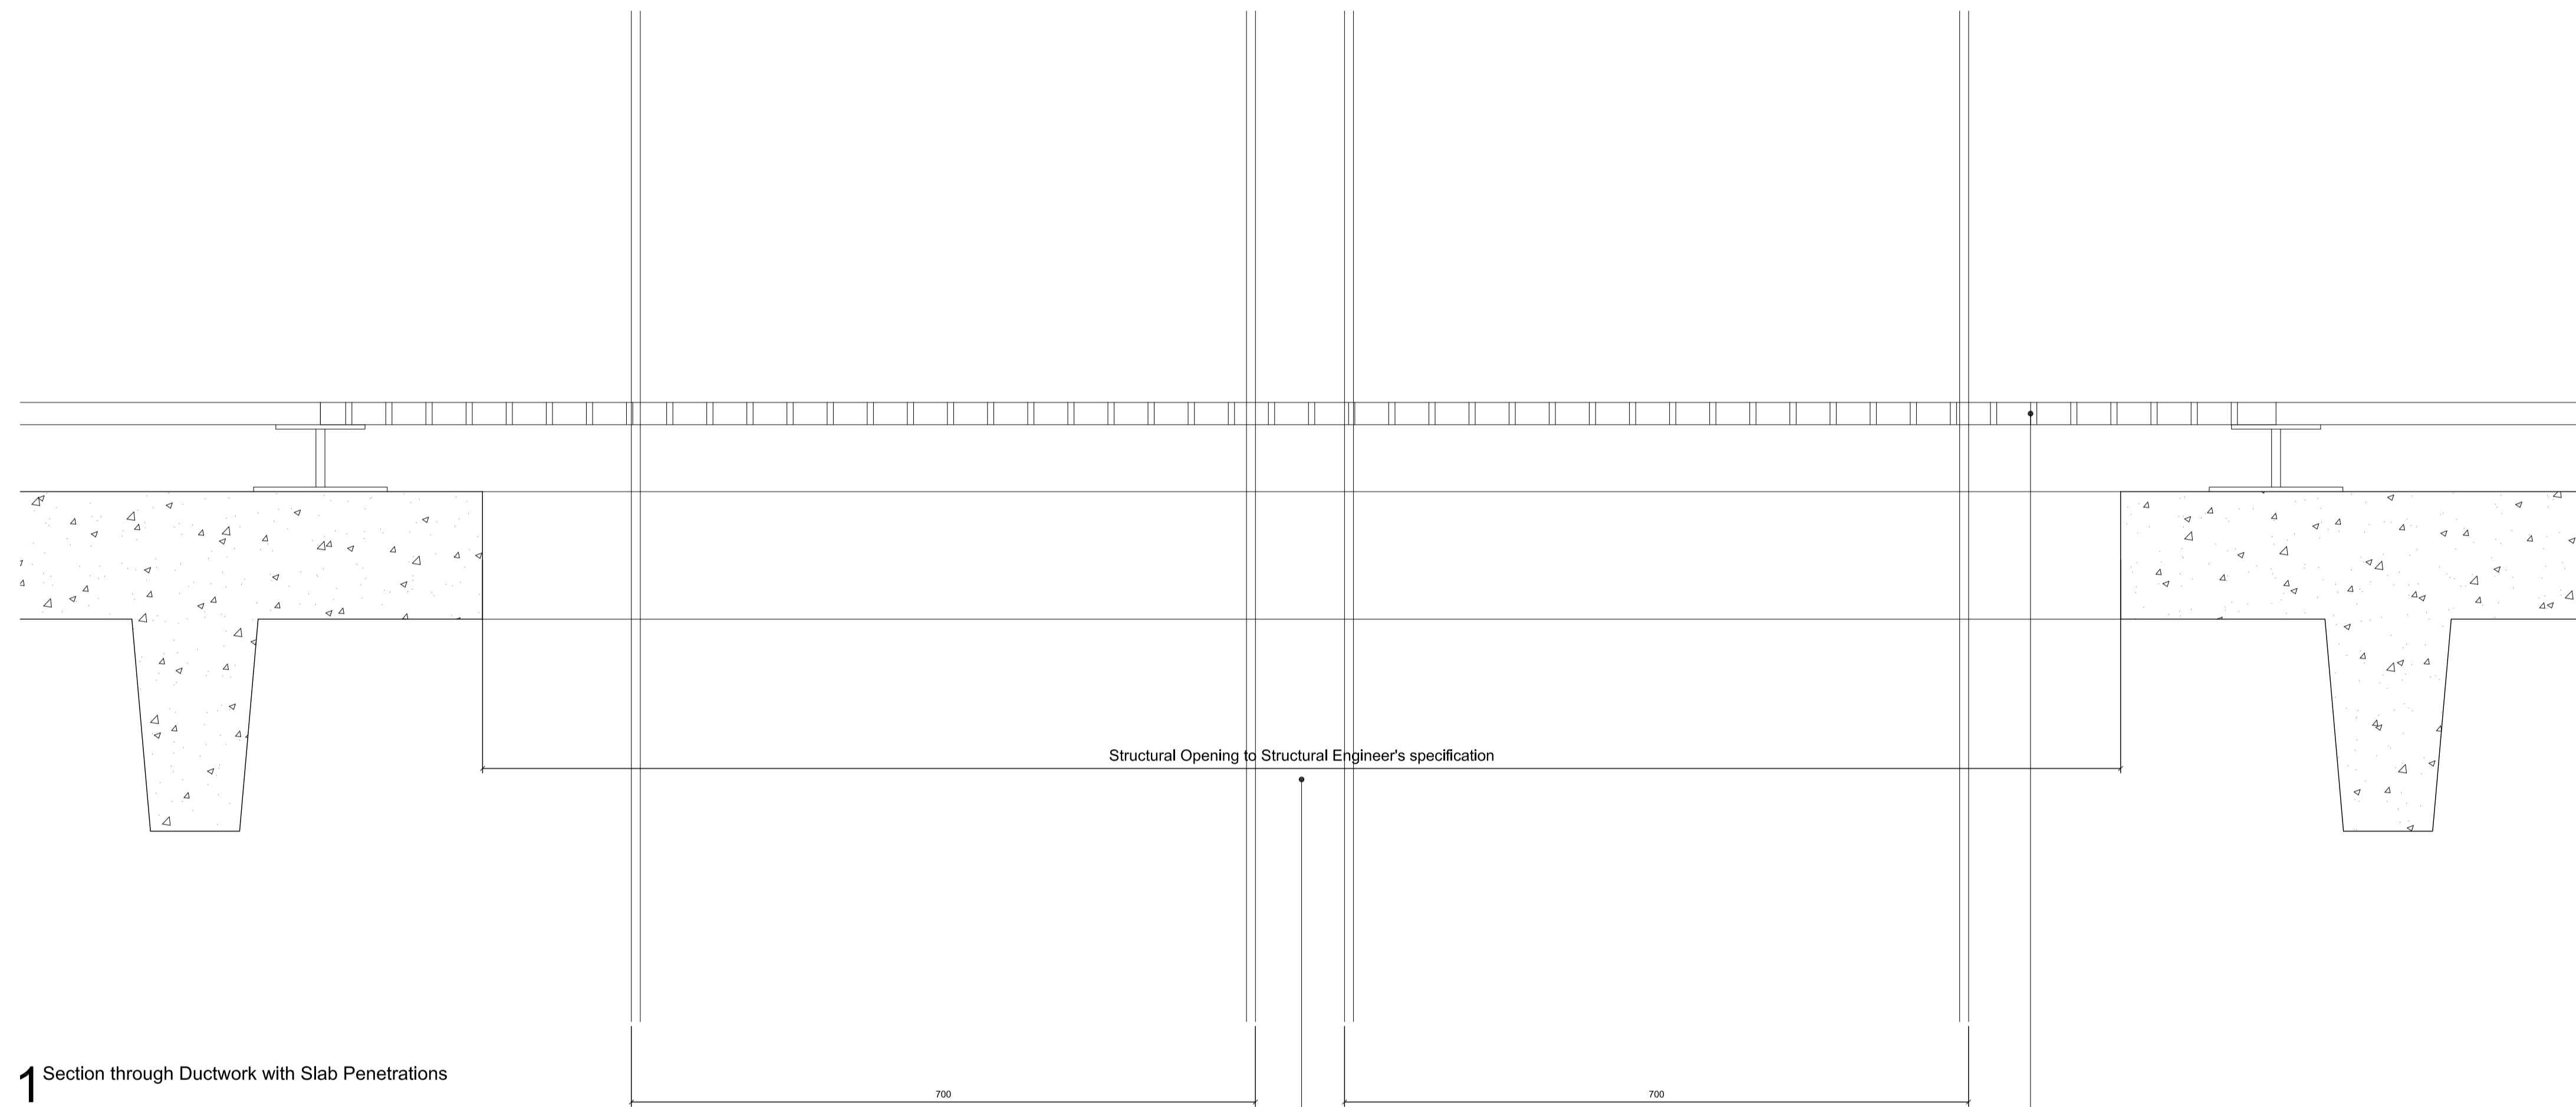


Do not scale from drawings  
 All dimensions are in mm unless otherwise stated  
 All dimensions to be verified on site before proceeding with the work  
 Any discrepancies to be notified in writing to Architect immediately  
 All boundaries indicative only and to be confirmed by others

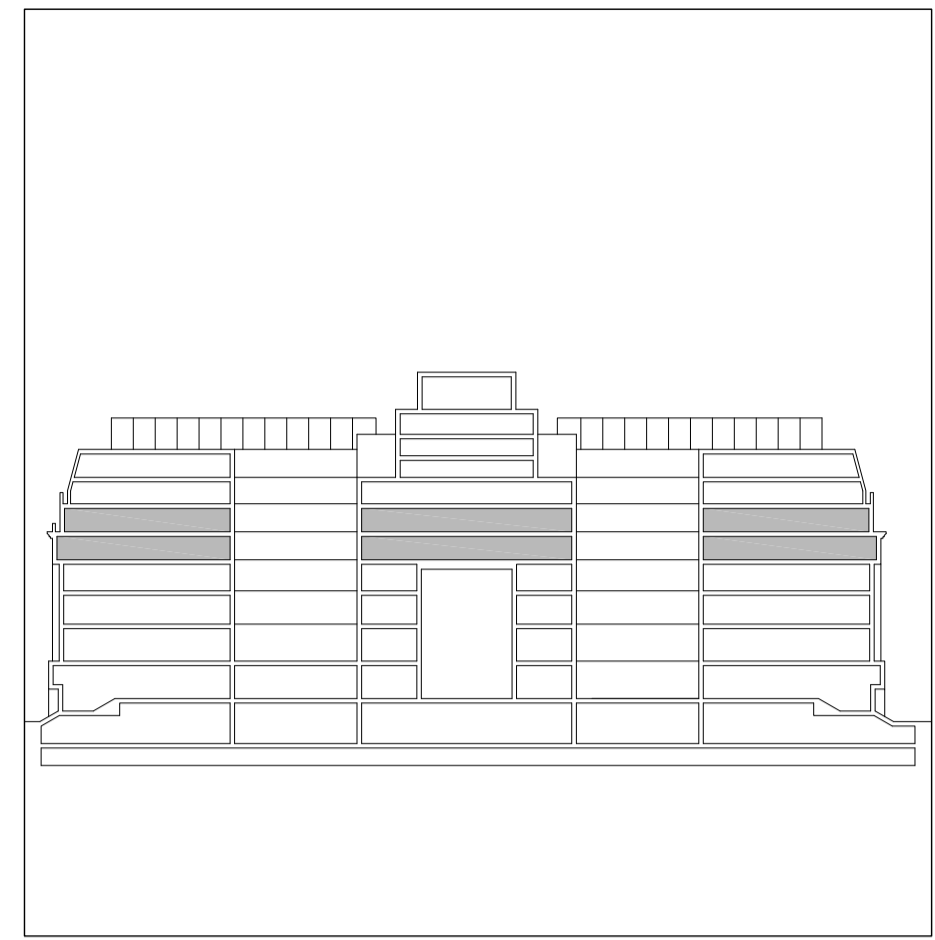

1 Section through Ductwork with Slab Penetrations

Structural Opening to Structural Engineer's specification

GRP grating Standard Square Open Mesh, 38x38mm hole centres. 25mm thick, Ref. GRPMG-2, GRP Safety or other equal approved, sitting on existing raised floor access system

Please refer to Structural Engineer's specification for opening up of concrete slab sizes and locations

-	29.11.19	Issued for Planning	WP
REV	DATE	NOTES	INT

**PLANNING**

**HUTCHINSON & PARTNERS**

3,14 The Record Hall, 16-16A Baldwin's Gardens, London, EC1N 7RJ  
 T 020 3176 8196 e. info@hutchinsonandpartners.com w. hutchinsonandpartners.com

JOB TITLE  
**LABS, Victoria House, Camden**

DRAWING TITLE / LOCATION  
**Proposed Section through Floor Slab with Ductwork Penetrations**

DRAWN BY	CHECKED	SCALE	STATUS
WP	JB	1:5 at A1/ 1:10 at A3	PLANNING

PROJECT	DRAWING NO	REVISION
19023	01 AP 2930 002	-

CLIENT

© 2019 HUTCHINSON & PARTNERS Limited