



# BARR GAZETAS

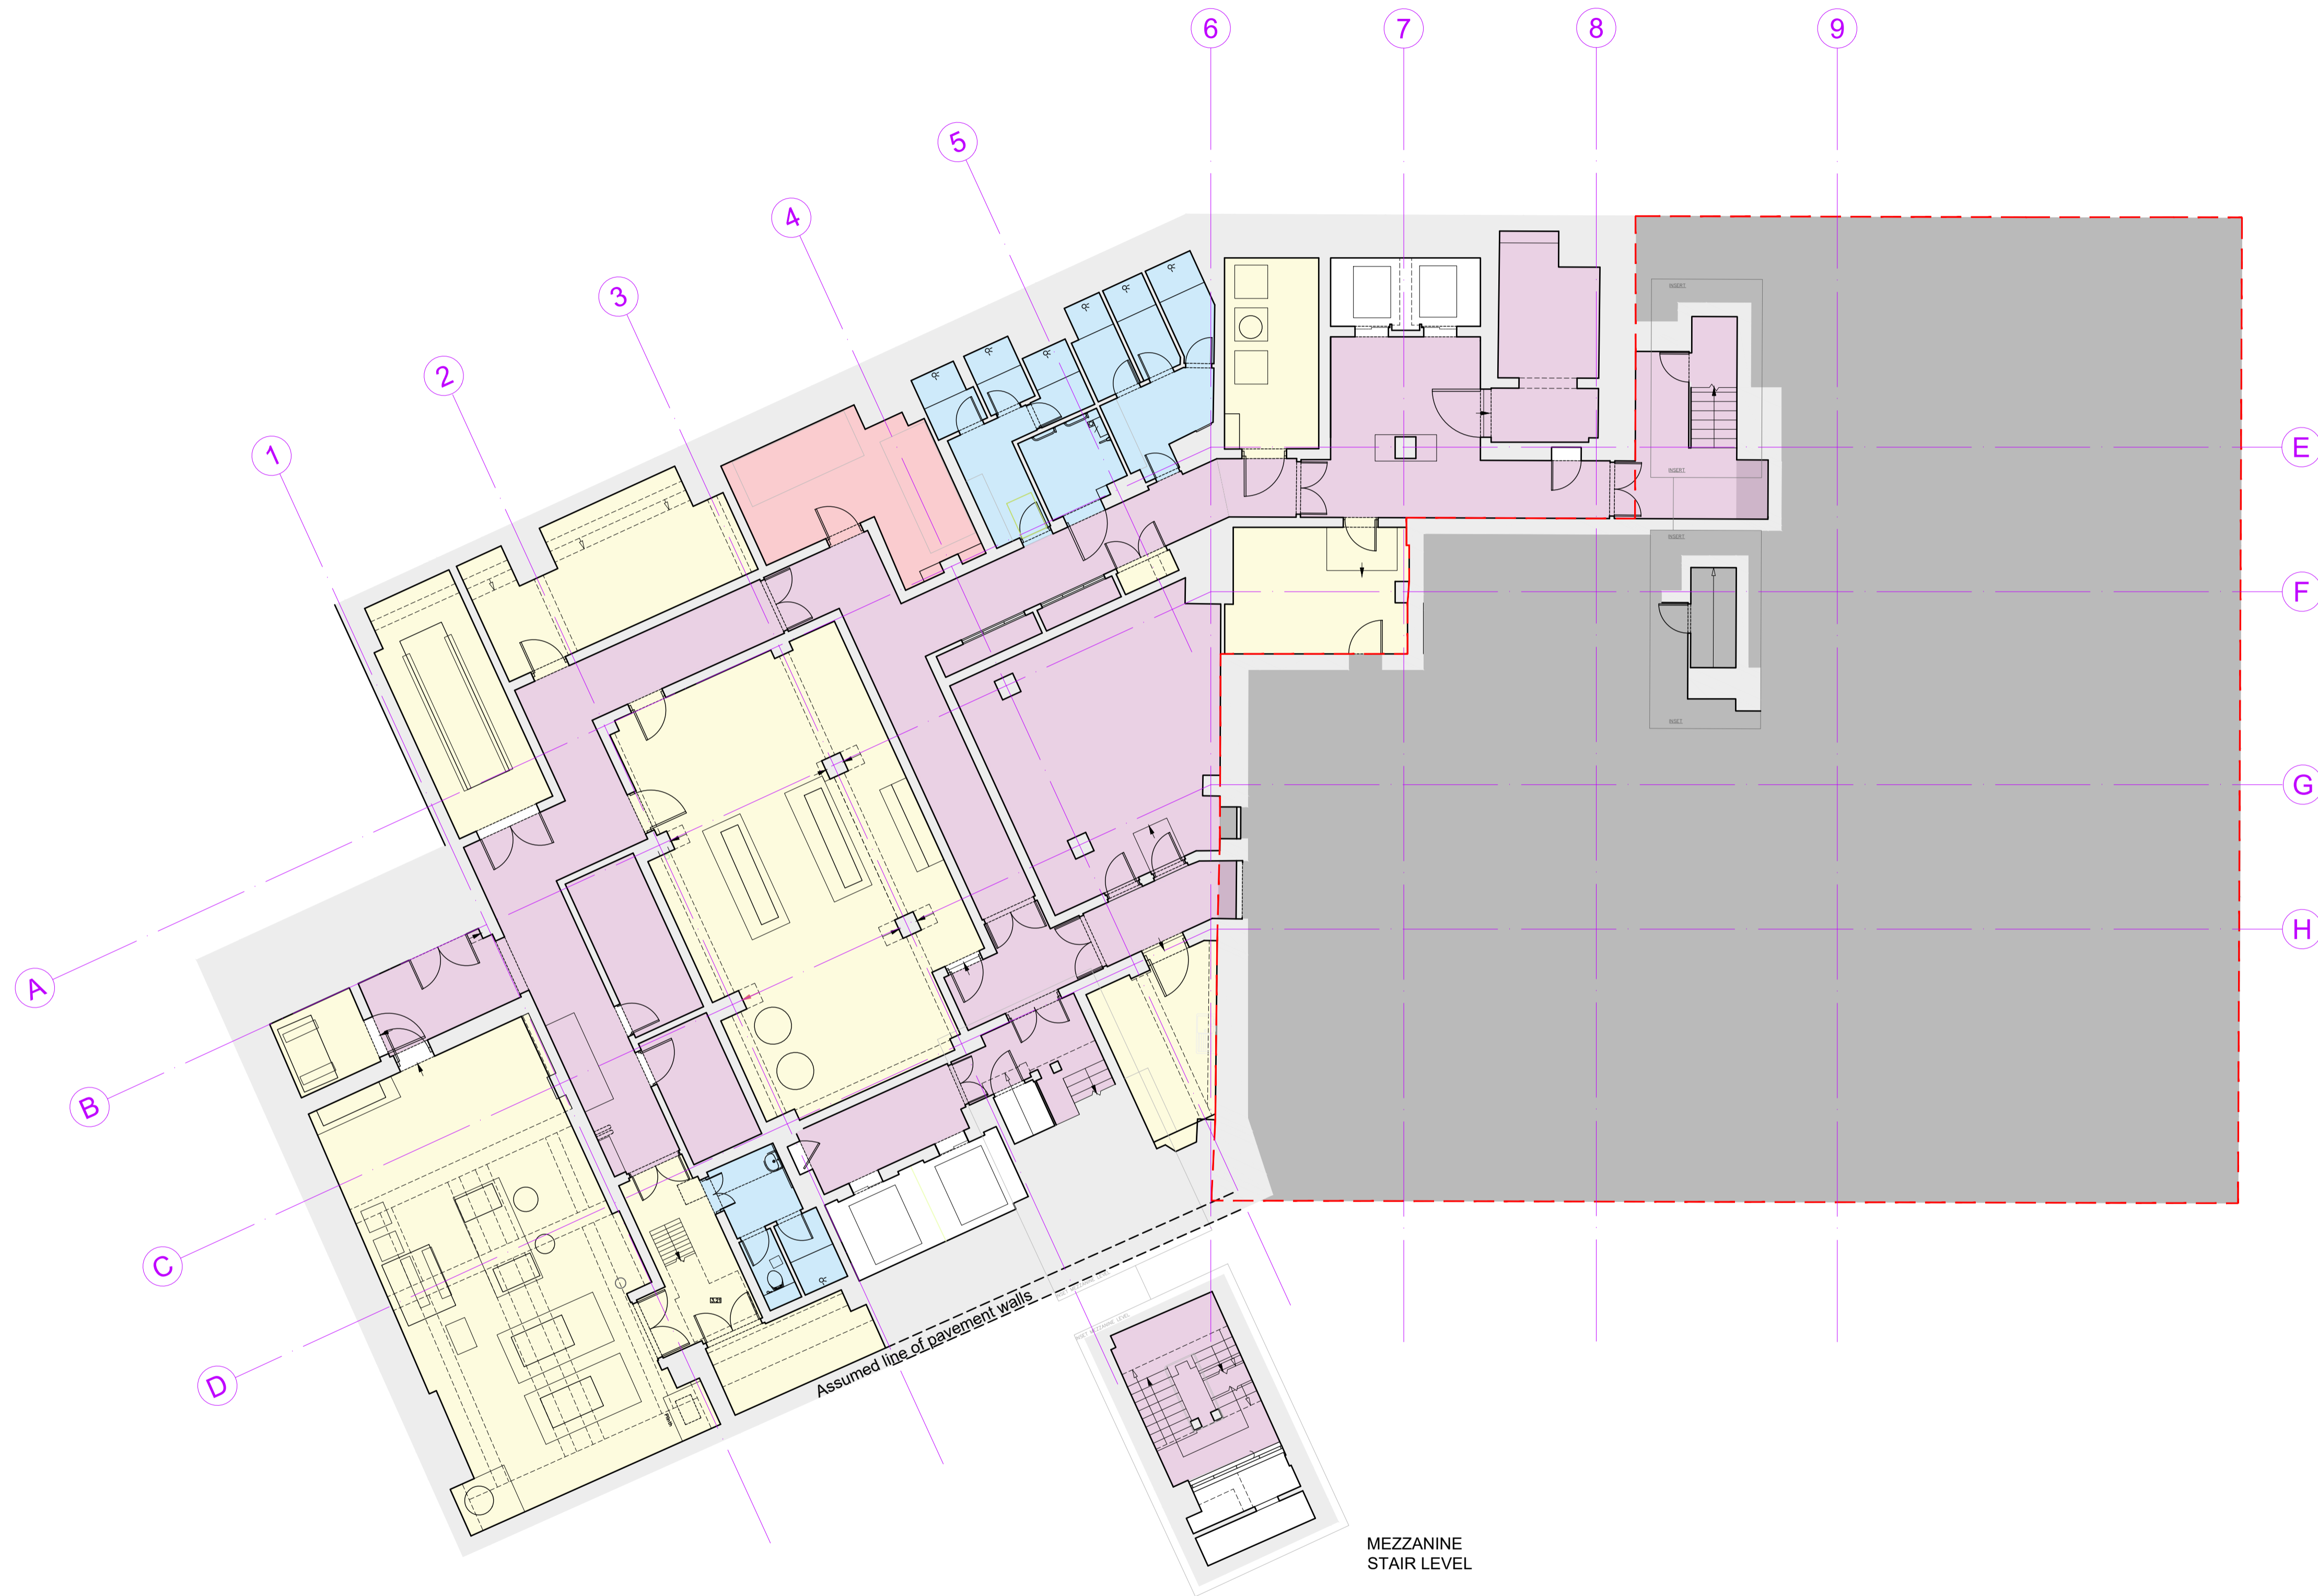

- KEY :
- Existing Walls
  - Commuter facilities
  - Plant / Risers / Services
  - Common parts
  - Cycle storage
  - Not in scope
  - Arena 8 demise

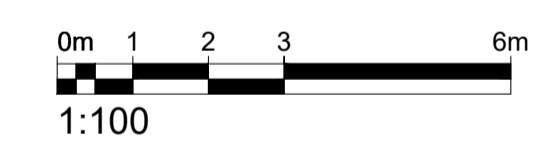

P4	For Planning	AC	28.11.19
----	--------------	----	----------

Rev.	Description.	By	Date
------	--------------	----	------



Client  
**Kings Keeley Limited C/o Clearbell Capital LLP**  
 Project  
**65 Kingsway - Base Scheme**

Title  
**Existing Basement Plan**

Status	Purpose of issue	RIBA stage
S2	For Planning	2

Project No.	Drawn	Checked	Scale	Rev.
1914	FB	TJ	1:100 @ A1 1:200 @ A3	P4

Drawing No.  
**1914-BG-01-B1-DR-A-10.201**

Do not scale from this drawing. The Contractor is to take and check all dimensions on site before work commences. Discrepancies must be reported to the Architect. Subcontractors must verify all dimensions on site before making a shop drawing or commencing manufacturing. This drawing is copyright. ©

© Copyright Barr Gazetas Ltd.  
 A 10 Heddon Street, London, W1B 4BG  
 T 0207 638 5581  
 W www.barrgazetas.com

01	Existing Basement Plan
10.201	1:100@A1, 1:200@A3