
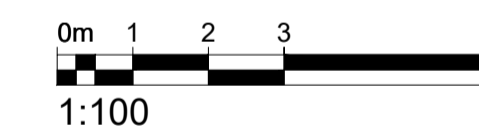


BARR GAZETAS


Note:

1. Existing portland stone facade
2. Existing modern windows
3. -
4. Existing historic entrance with moulded timber multi-paned glazed doorways, iron gates and stone floor entrance matt.
5. -
6. Existing 1920's bronze mansard extension and canopy.
7. Existing bronze spandrel panels
8. Existing 1980's sloping roof extension
9. Existing plant

Not in project scope

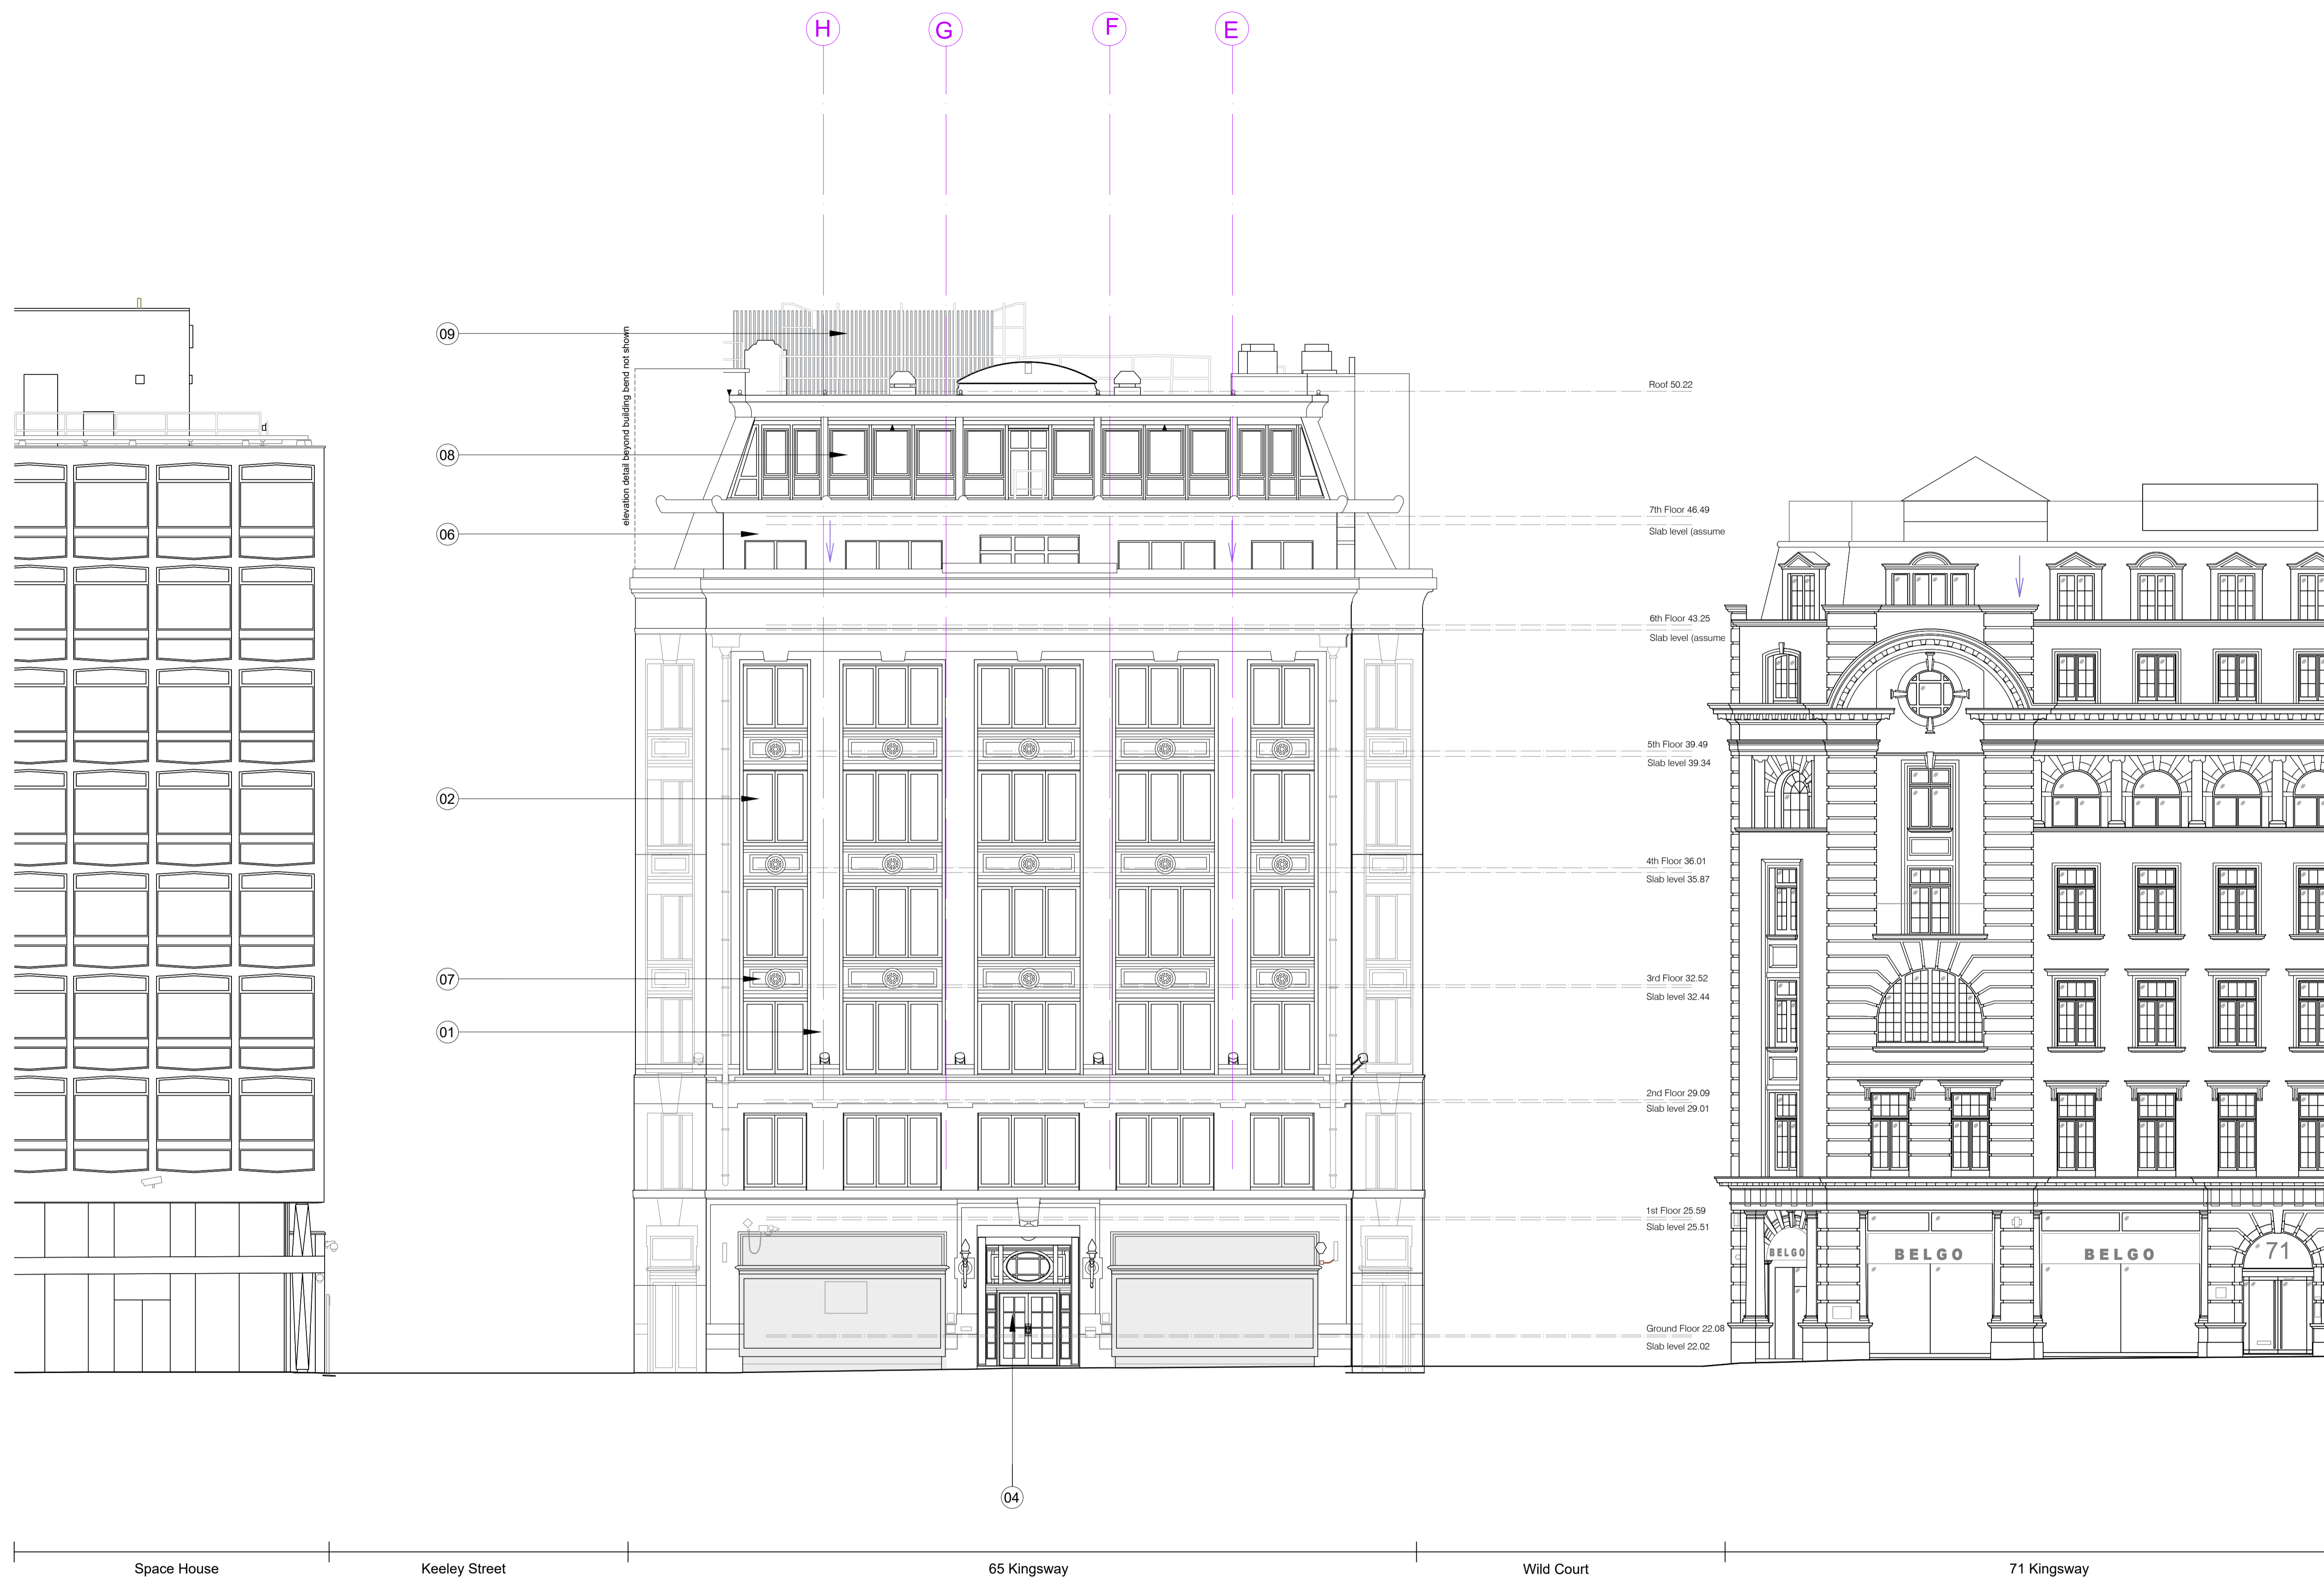

P4	For Planning	AC	28.11.19
Rev.	Description	By	Date

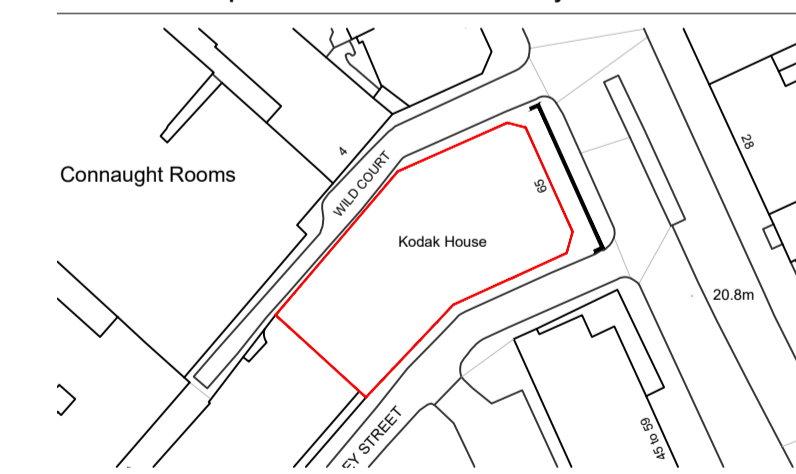

Client
Kings Keeley Limited C/o Clearbell Capital LLP

Project
65 Kingsway - Base Scheme

Title
Existing Kingsway Elevation

Status	Purpose of issue	RIBA stage
S2	For Planning	2

Project No.	Drawn	Checked	Scale	Rev.
1914	FB	TJ	1:100 @ A1 1:200 @ A3	P4

Drawing No.
1914-BG-01-ZZ-DR-A-10.272

Do not scale from this drawing. The Contractor is to take and check all dimensions on site before work commences. Discrepancies must be reported to the Architect. Subcontractors must verify all dimensions on site before making a shop drawing or commencing manufacturing. This drawing is copyright. ©

01 Existing Kingsway Elevation
10.202 1:100@A1, 1:200@A3

© Copyright Barr Gazetas Ltd.
A 10 Heddon Street, London, W1B 4BG
T 0207 638 5581
W www.barrgazetas.com