


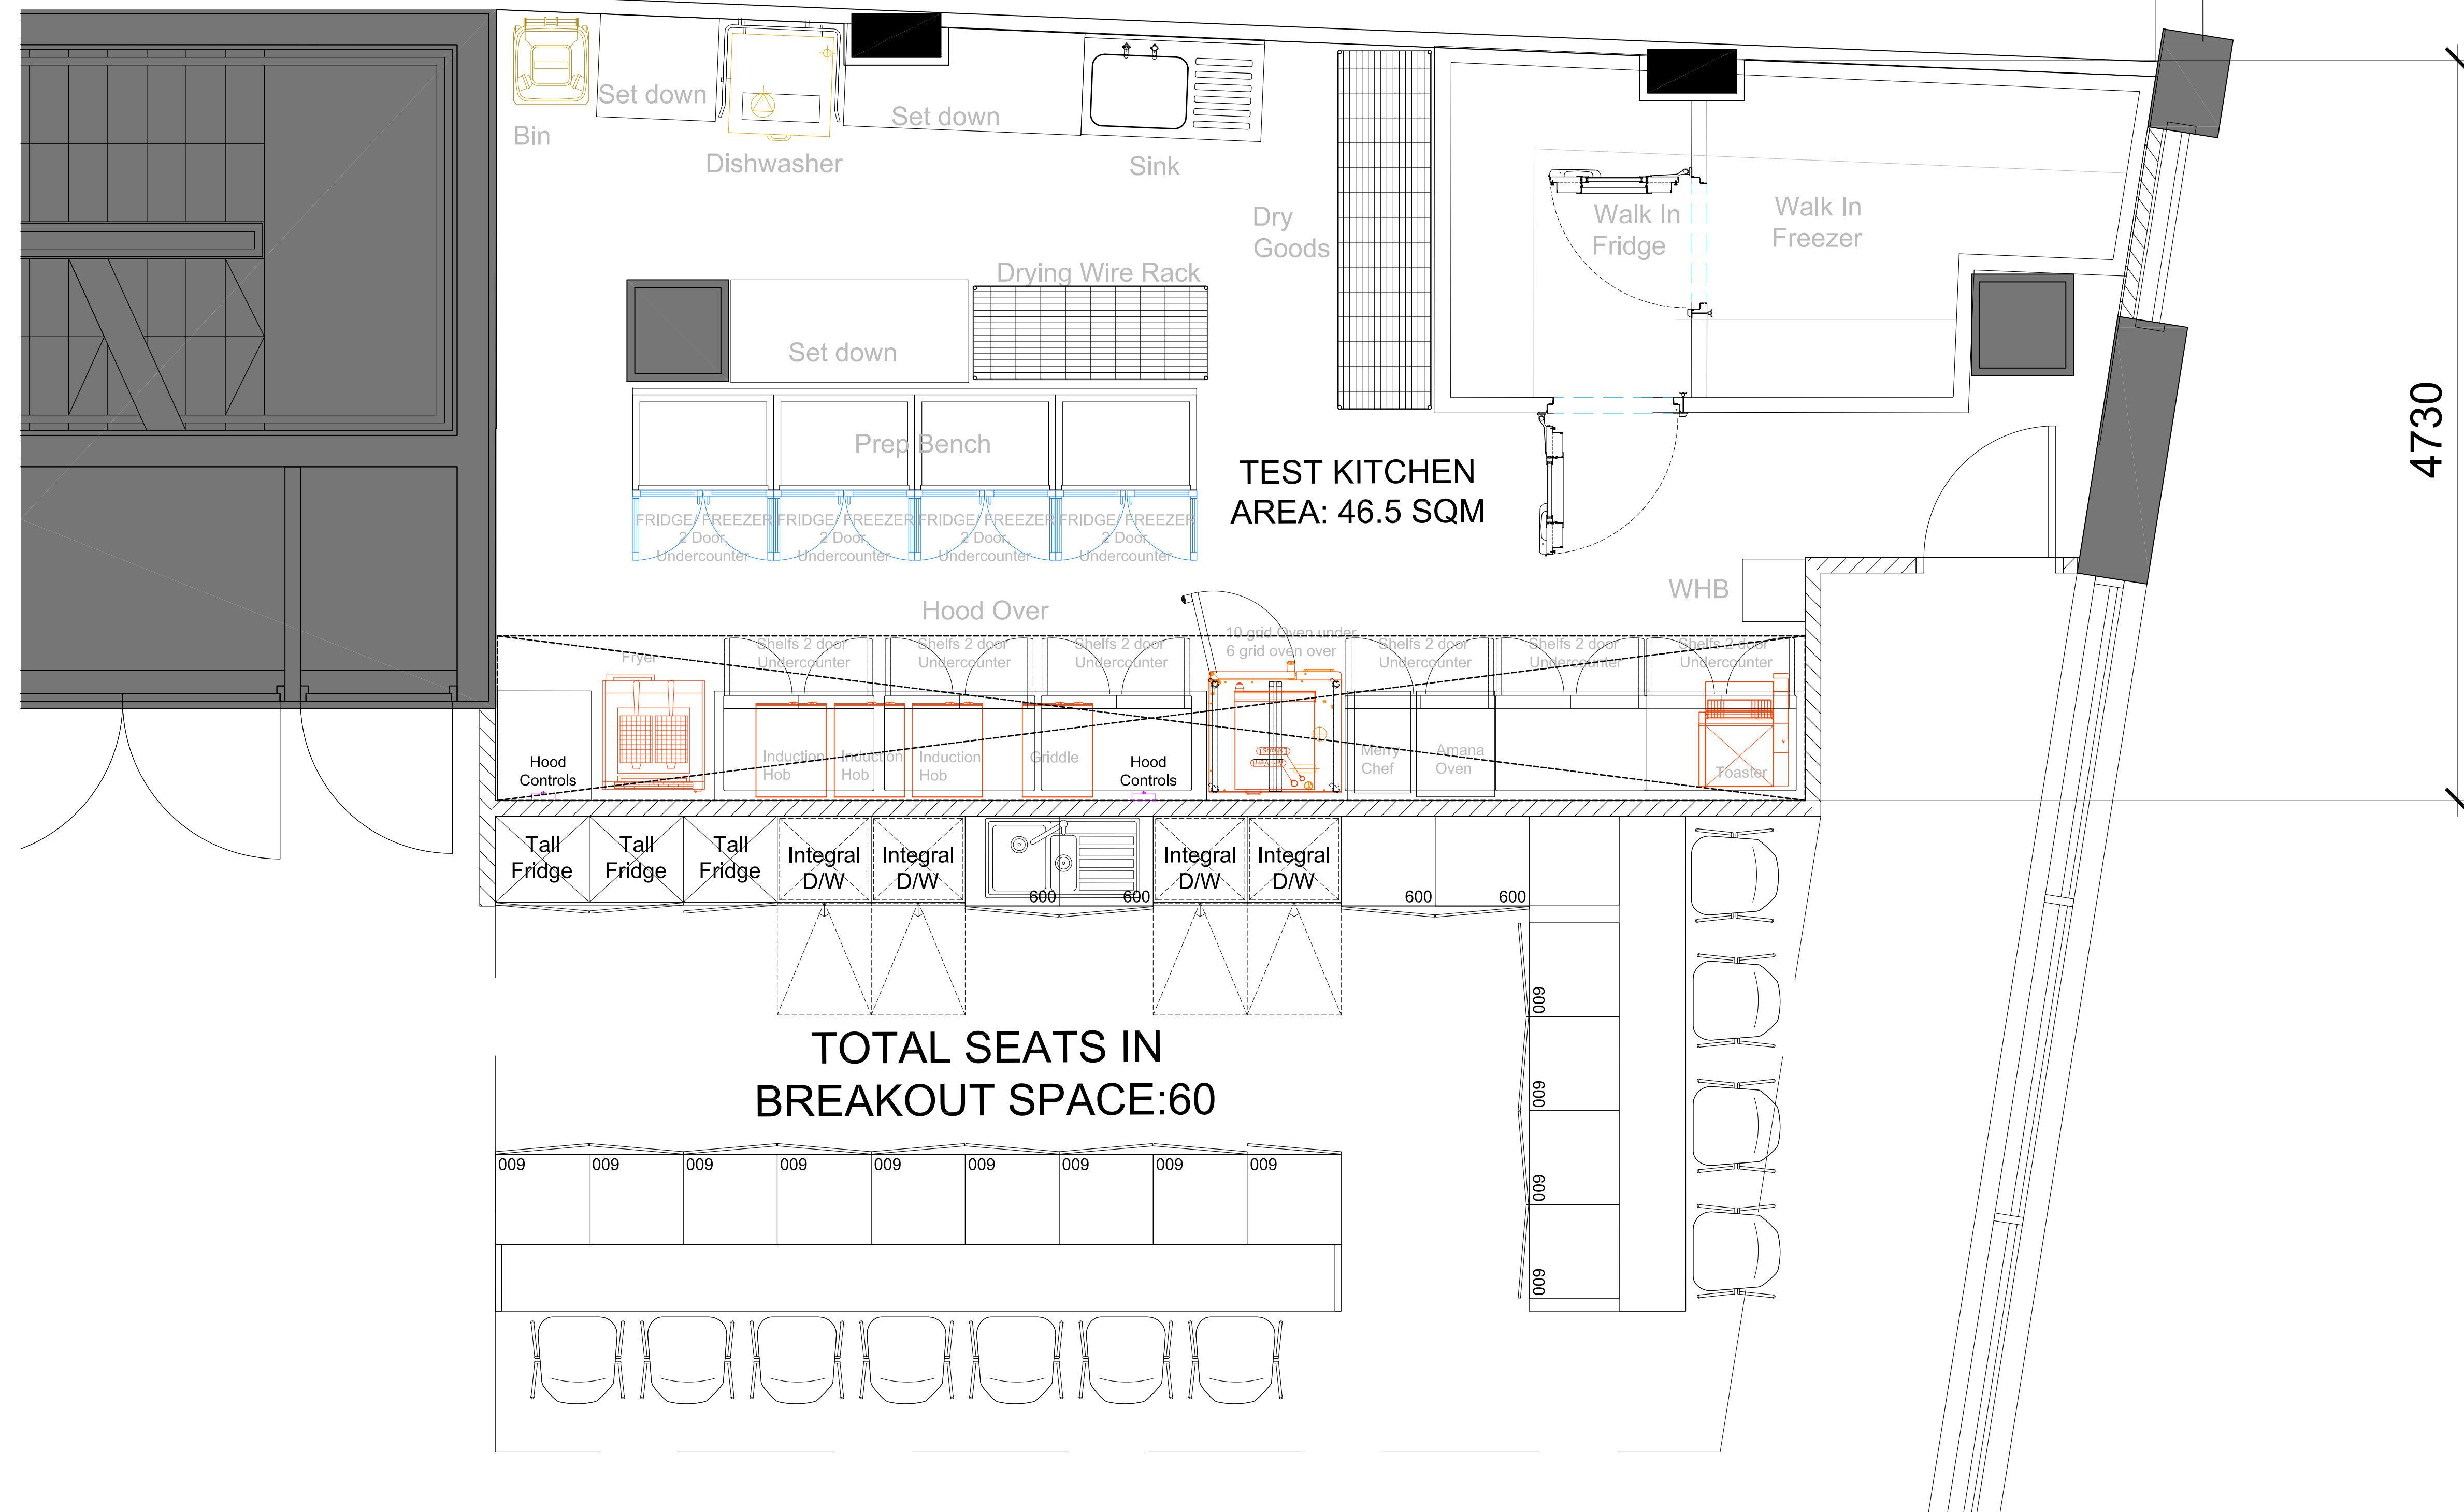

**Peldon
Rose**
Workplace
thinkers
& makers™

CLIENT
SSP

LOCATION
JAMESWHARF ROAD
CAMDEN

FLOOR
2ND FLOOR

DRAWING NAME
TEST KITCHEN
1: 25 @ A1 / 1:50 @ A3

DRAWING NUMBER: EN2442-02-01
DATE: 08.11.2019
SCALE: 1:25 @ A1
REVISION: P

Peldon Rose Limited
Sterling House, 42 Worple Road
London SW19 4EQ
Telephone: 020 8971 7777

web: www.peldonrose.com

This drawing is protected under copyright and at no time should this drawing be reproduced in whole or in part without the permission of Peldon Rose Limited.
© COPYRIGHT