

FLOOR AREA (FA)
1130 m² (12160 sq.ft)

NET USABLE AREA (NIA)
1130 m² (12160 sq.ft)
(excluding Lobby, Lifts, Staircases and WC's Areas)

SSP

OCCUPANCY

TOTAL HEADCOUNT	128
PRIVATE OFFICES	4
FIXED WORKSTATIONS(1200mm)	104
HOT DESKS/ COLLABORATION TABLES	20
* EXCL. AGILE SEATS	

MEETING SPACES


BOARDROOM (16)	1
MEETING ROOM (12)	1
MEETING ROOM (8)	1
MEETING ROOM (6)	5
MEETING ROOM (4)	3
1ON1 ROOM (2)	4
FOCUS/ PHONE ROOM (1)	2

COLLABORATIVE SPACES

AGILE SOFA AREA	2
SOFT SEATING AREA	1
INFORMAL MEETING AREA (4)	2
BOOTH SEATING (4)	8

ANCILLARY AREAS

AGILE SEATING / TASTING AREA	1
WAITING AREA	1
DRINKS STATION	3
PRINT POINT	2
COMMS ROOM	1
HR STORE ROOM	1
LEGAL STORE ROOM	1
LOCKERS (2 HIGH)	140

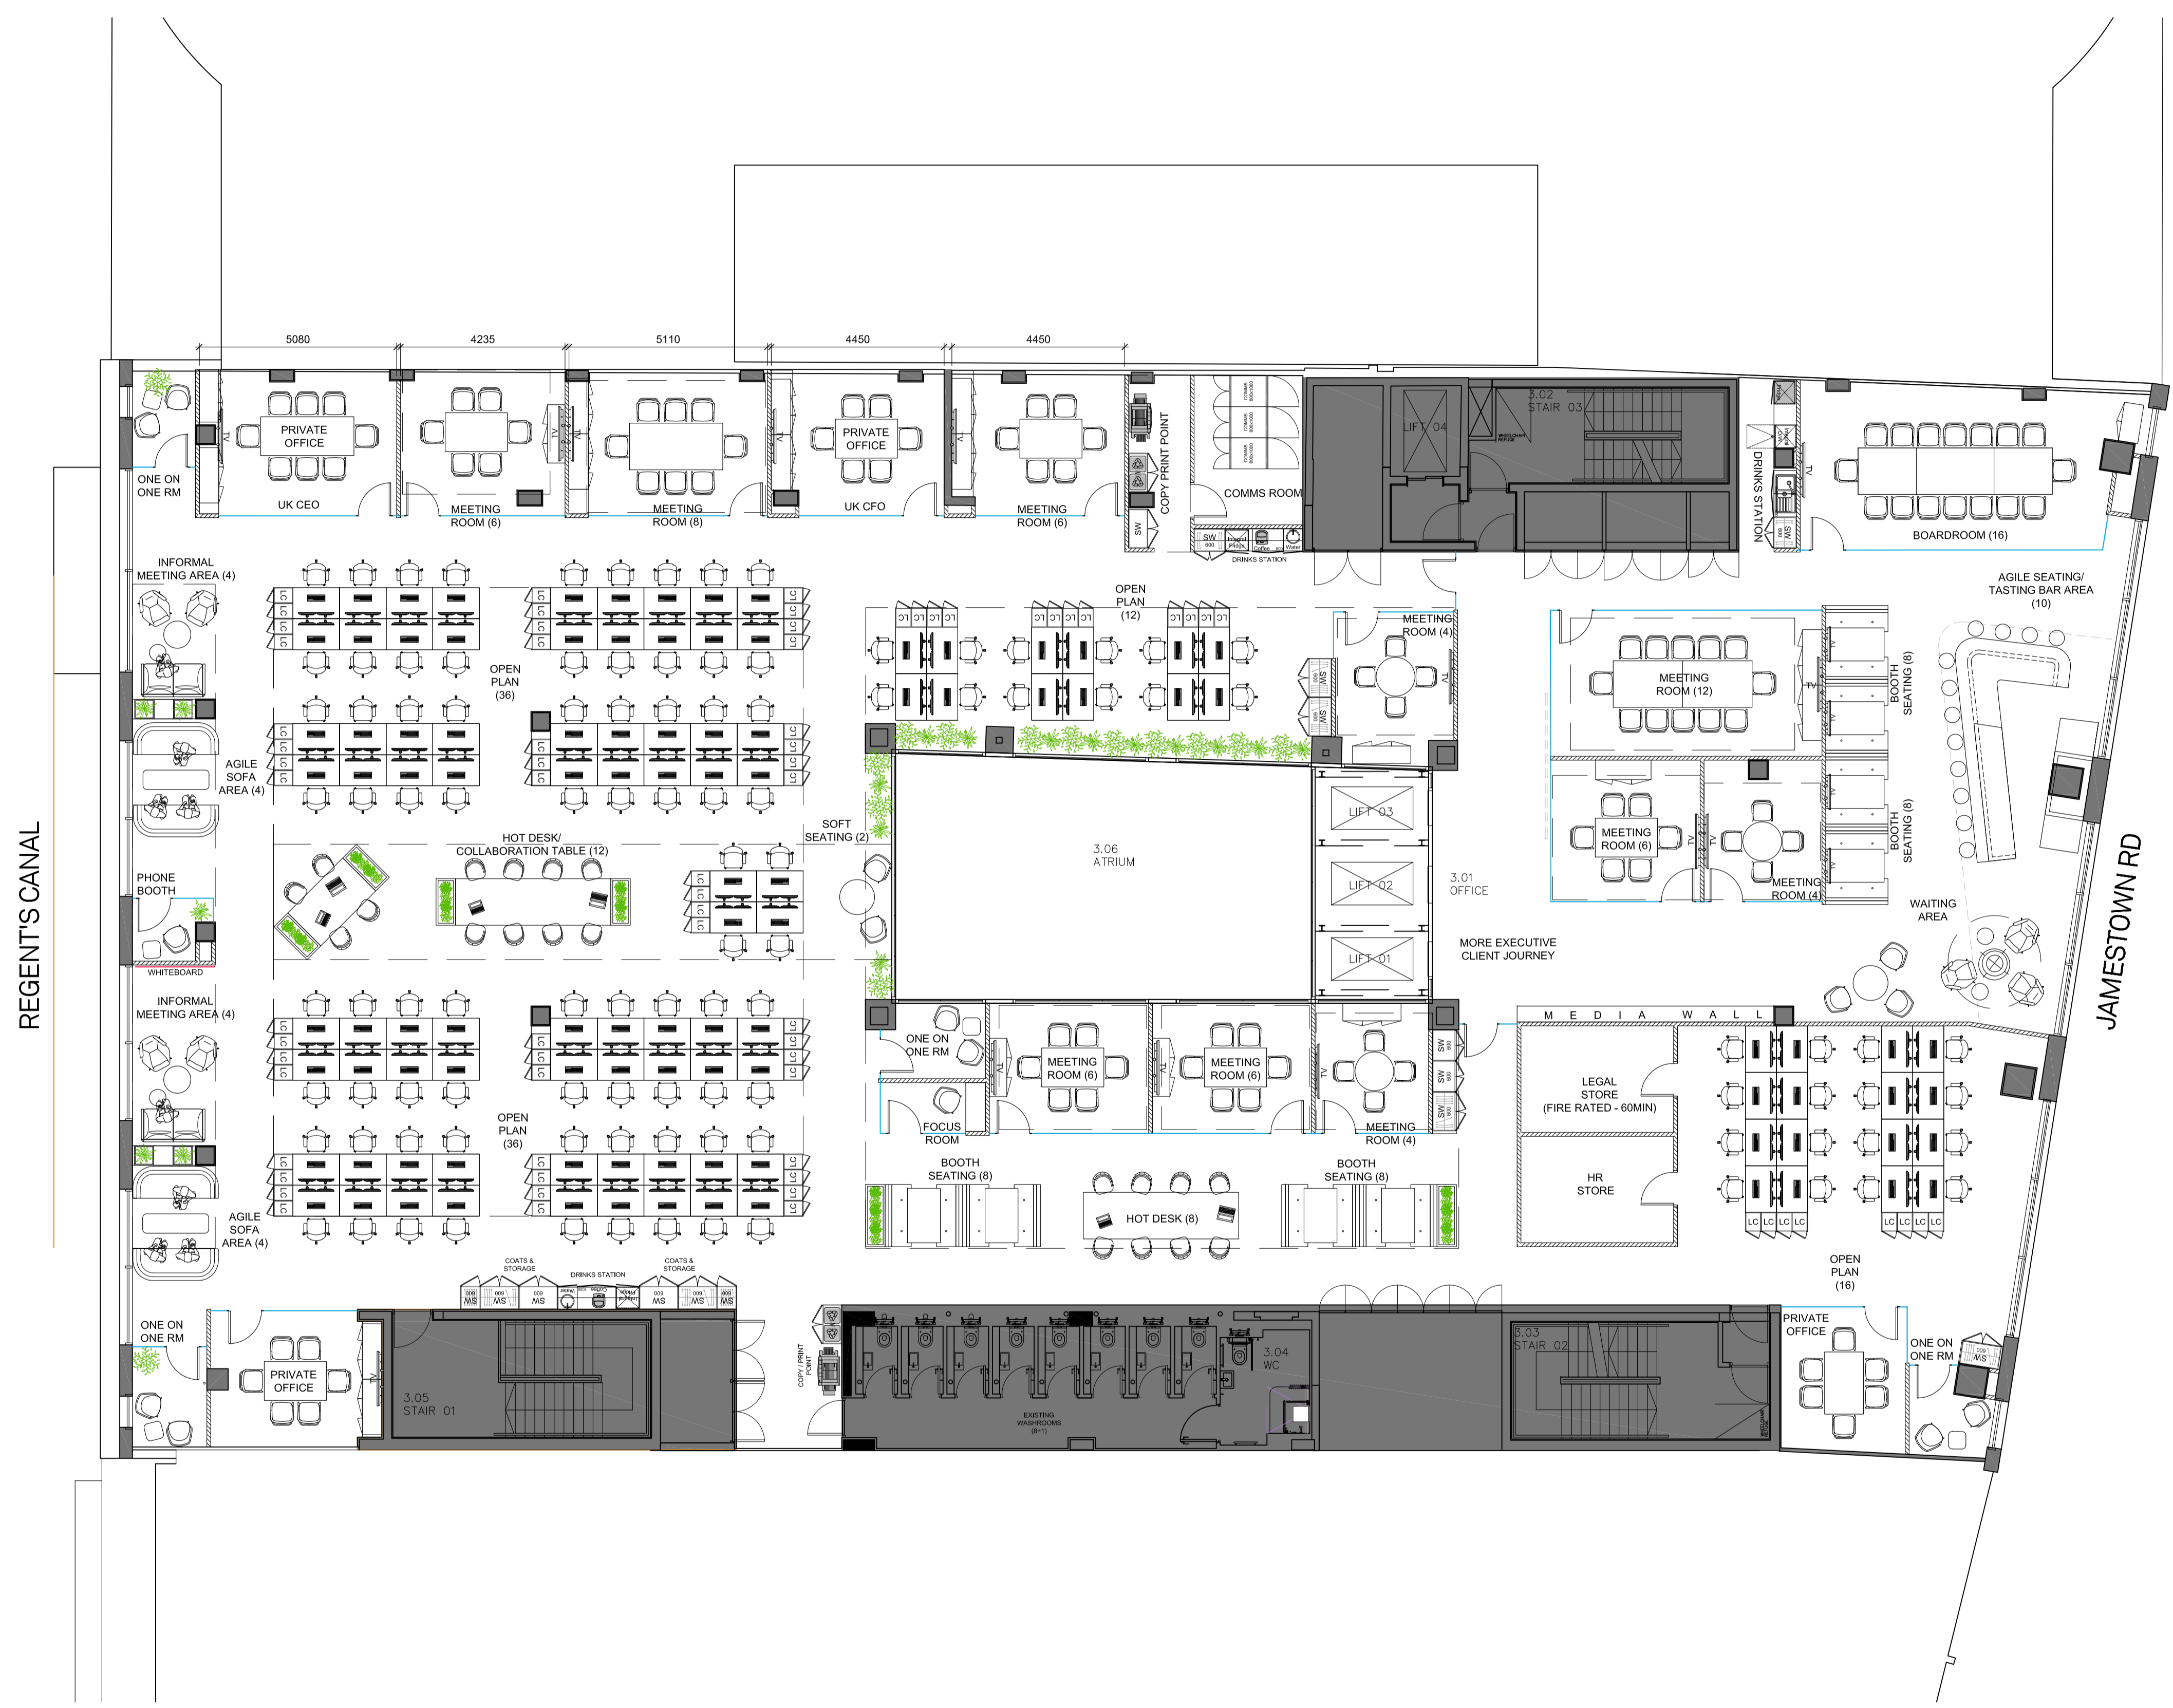

REGENT'S CANAL

JAMESTOWN RD

**Peldon
Rose
Workplace
thinkers
& makers™**



CLIENT
SSP

LOCATION
JAMESWHARF ROAD
CAMDEN

FLOOR
3RD FLOOR

DRAWING NAME
GENERAL ARRANGEMENT

DRAWING NUMBER: EN2442-02-01
DATE: 07.11.2019
SCALE: 1:100 @ A1
REVISION: P

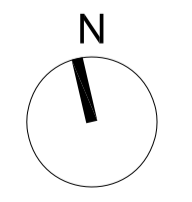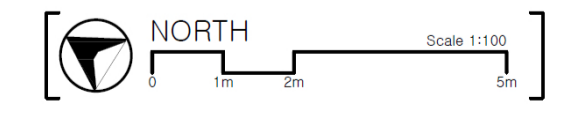

Peldon Rose Limited
Sterling House, 42 Worples Road
London SW19 4EQ
Telephone: 020 8971 7777
web: www.peldonrose.com

This drawing is protected under copyright and at no time should this drawing be reproduced in whole or in part without the permission of Peldon Rose Limited.
© COPYRIGHT