
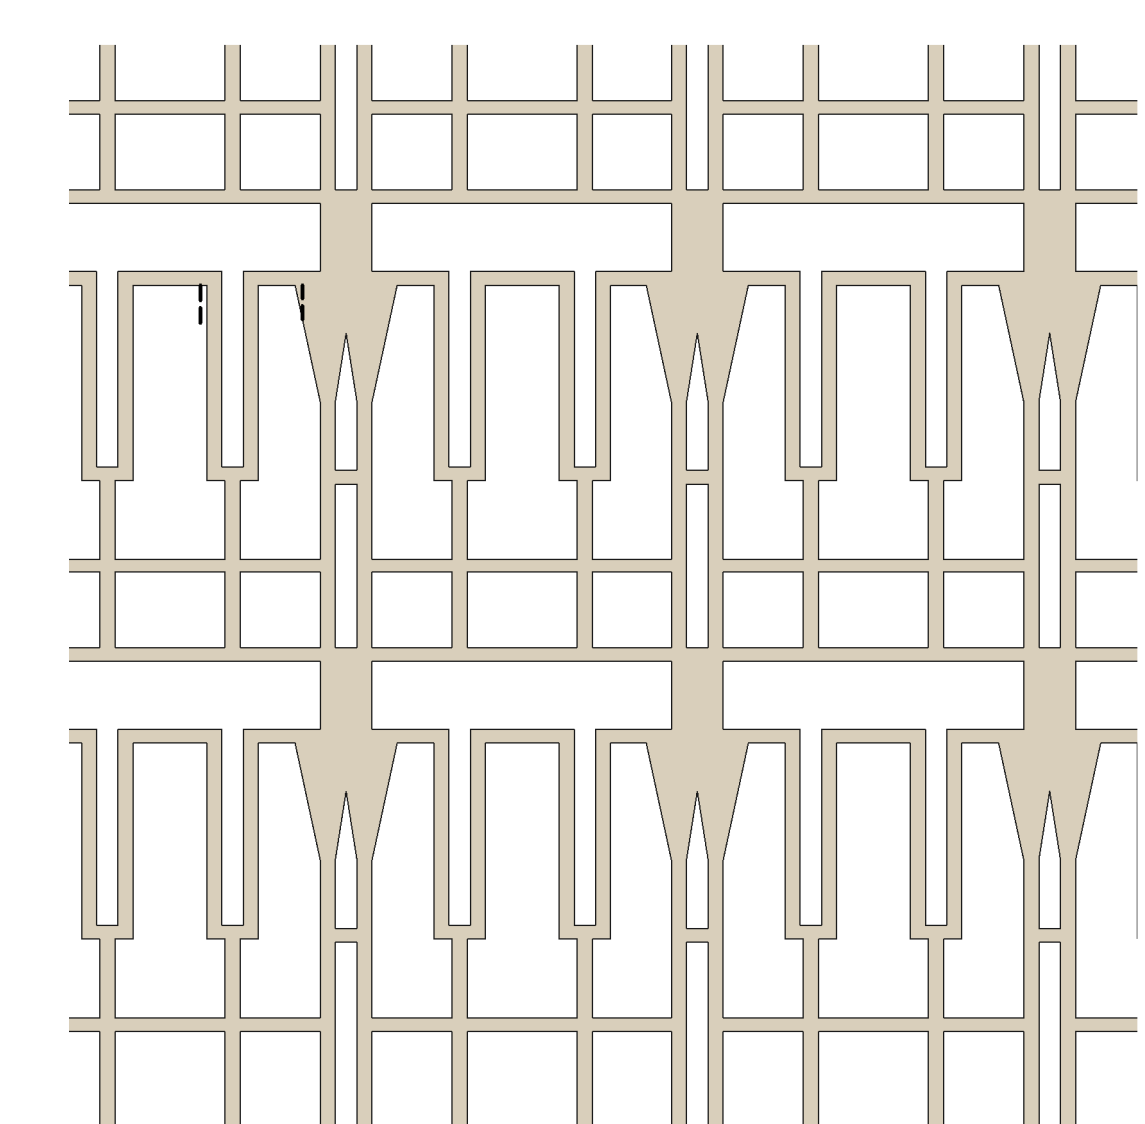


DO NOT SCALE THIS DRAWING

Contractors are to check all dimensions prior to commencement on site and notify the architect of any errors, omissions, or discrepancies.

TateHindle Limited retain copyright of this drawing. It may not be copied, altered or reproduced in any way without their written authority.

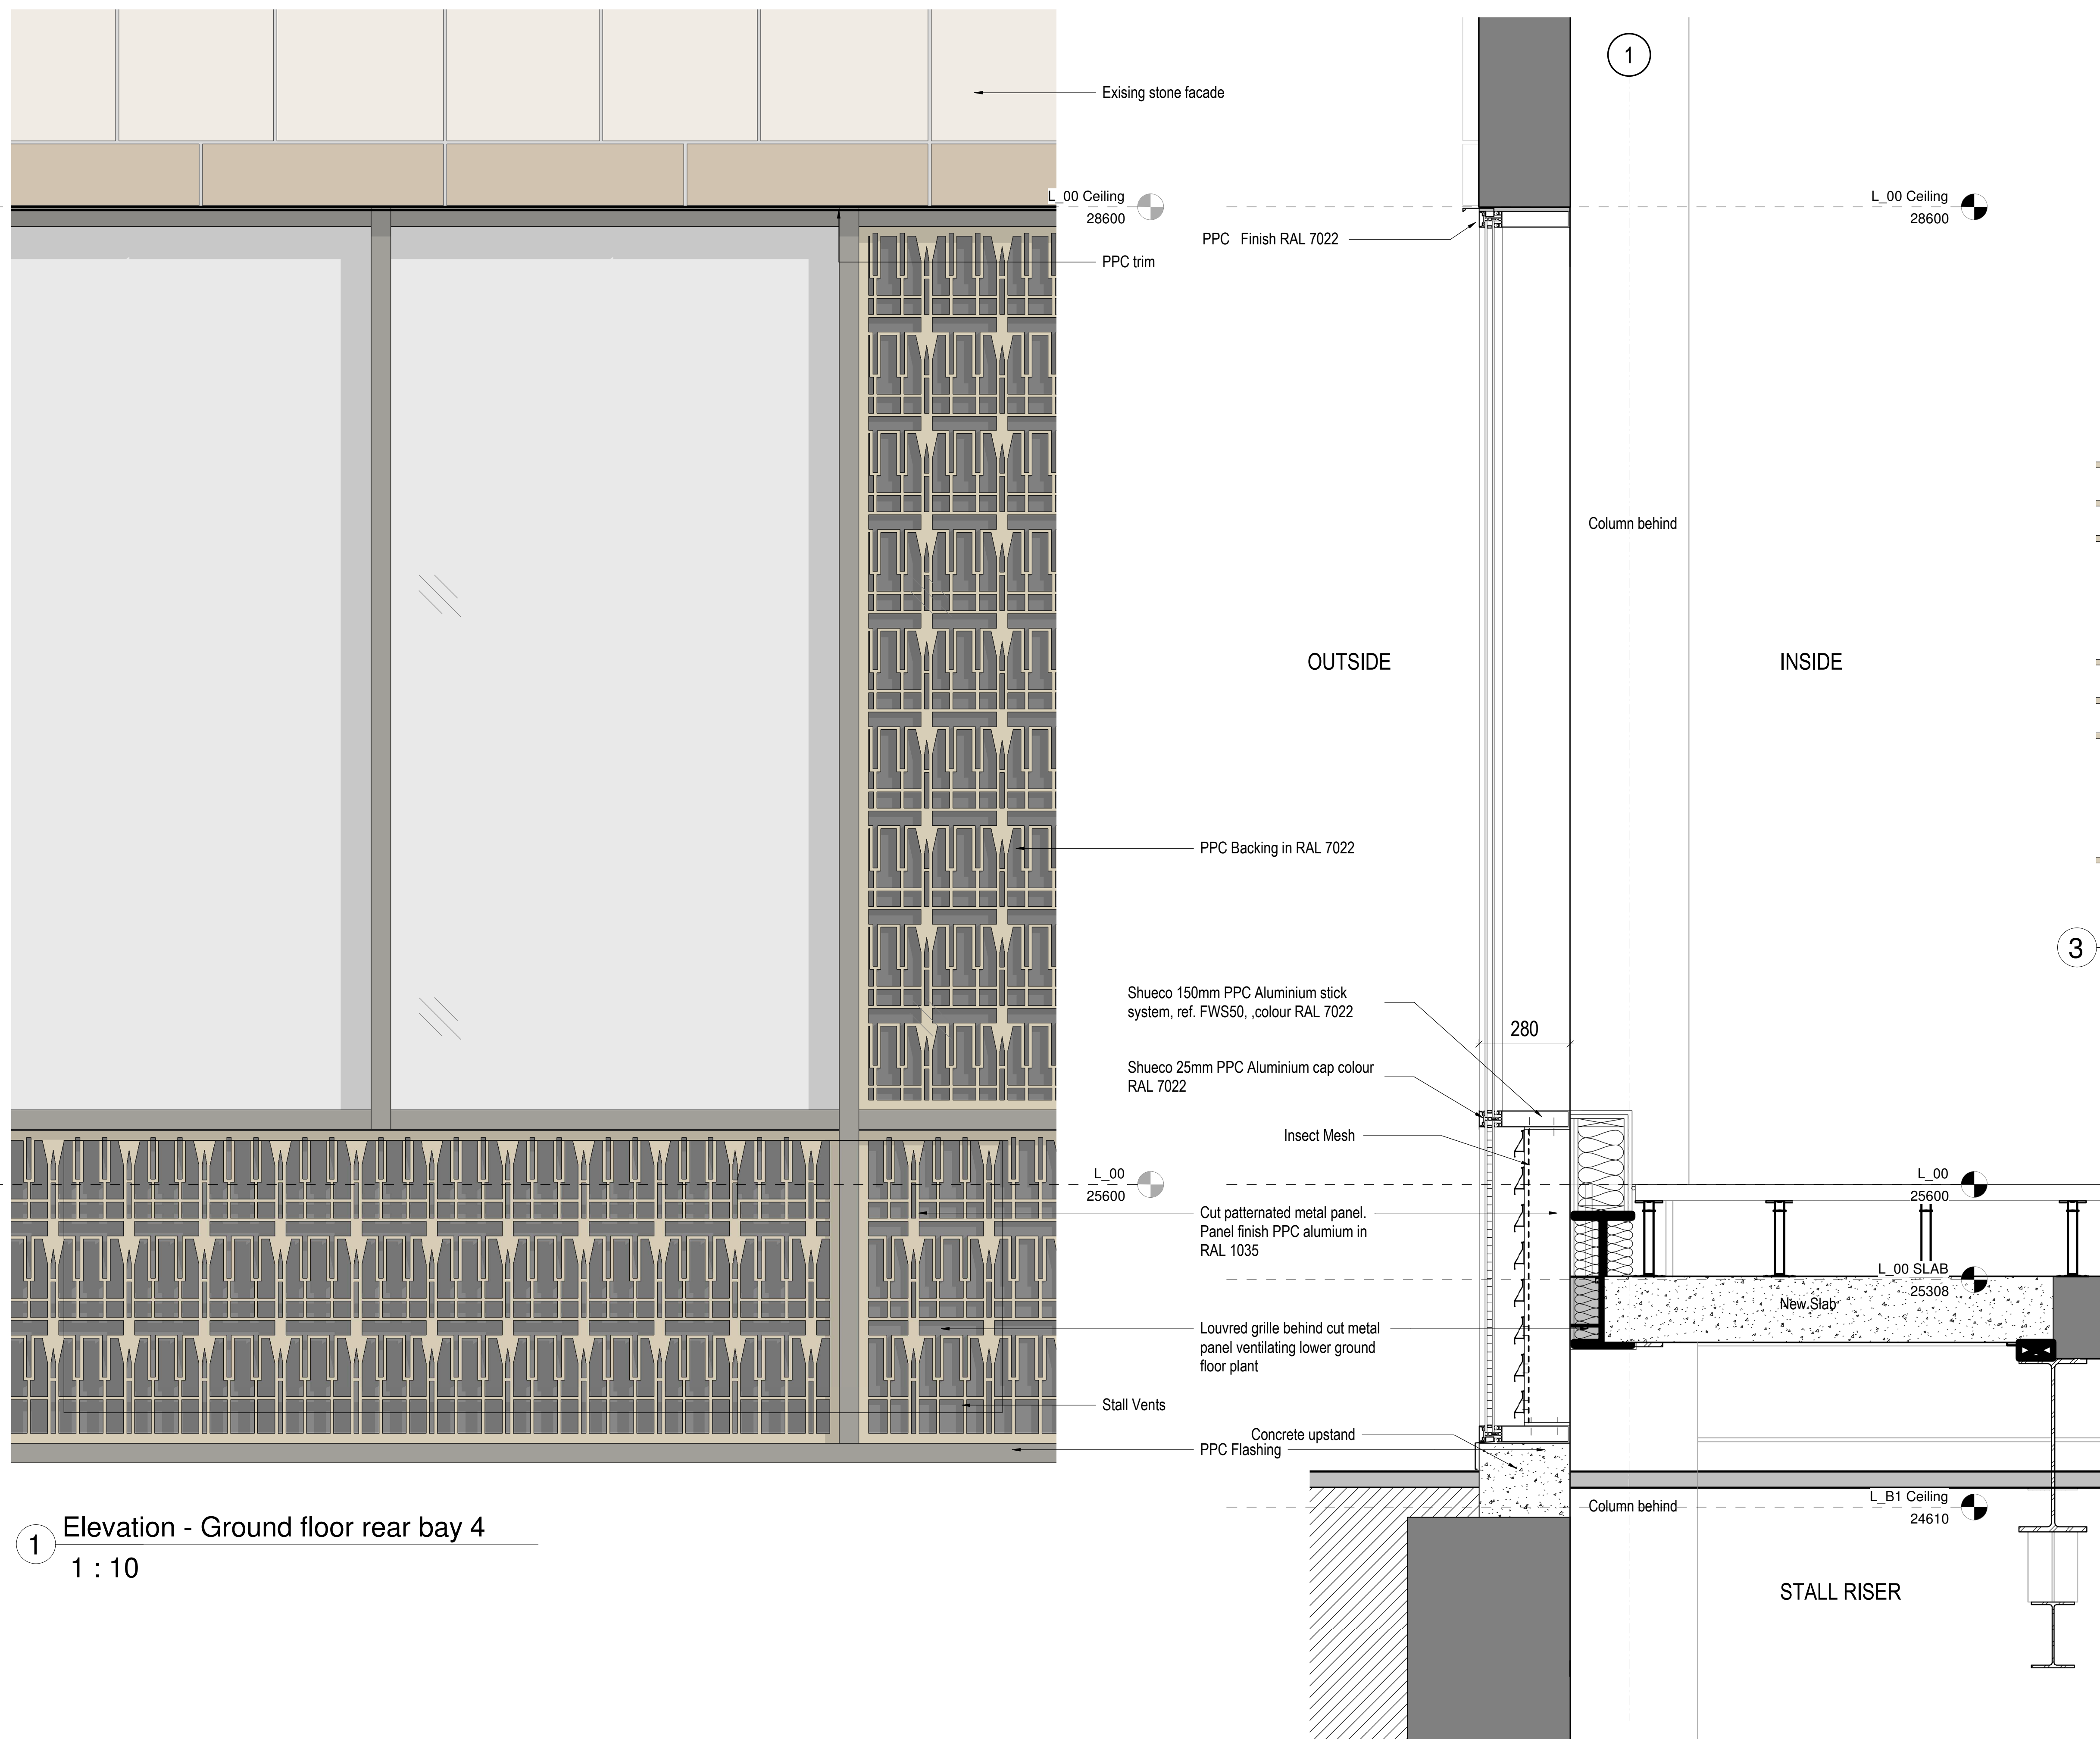

3 Elevation - Detail of grillage pattern 4  
1 : 5

1 Elevation - Ground floor rear bay 4  
1 : 10

2 Louvre / stall riser section 4  
1 : 10

Rev	Description	Date	Checked
00	Planning updates	20-11-19	JK

Status  
Planning

Client  
Wellcome Trust

Project  
210 Euston Road

Drawing  
Proposed External Louvres

Scale @ A1	Drawn	Date	Checked
As indicated	Author	10/31/19	Checker
Project no.	Drg	Revision	
15077	A - PL(31) - 010	00	

**tatehindle**

TateHindle Limited  
1 Lindsey Street  
Smithfield  
London EC1A 9HP  
T 020 7332 4850  
mail@tatehindle.co.uk  
www.tatehindle.co.uk

