

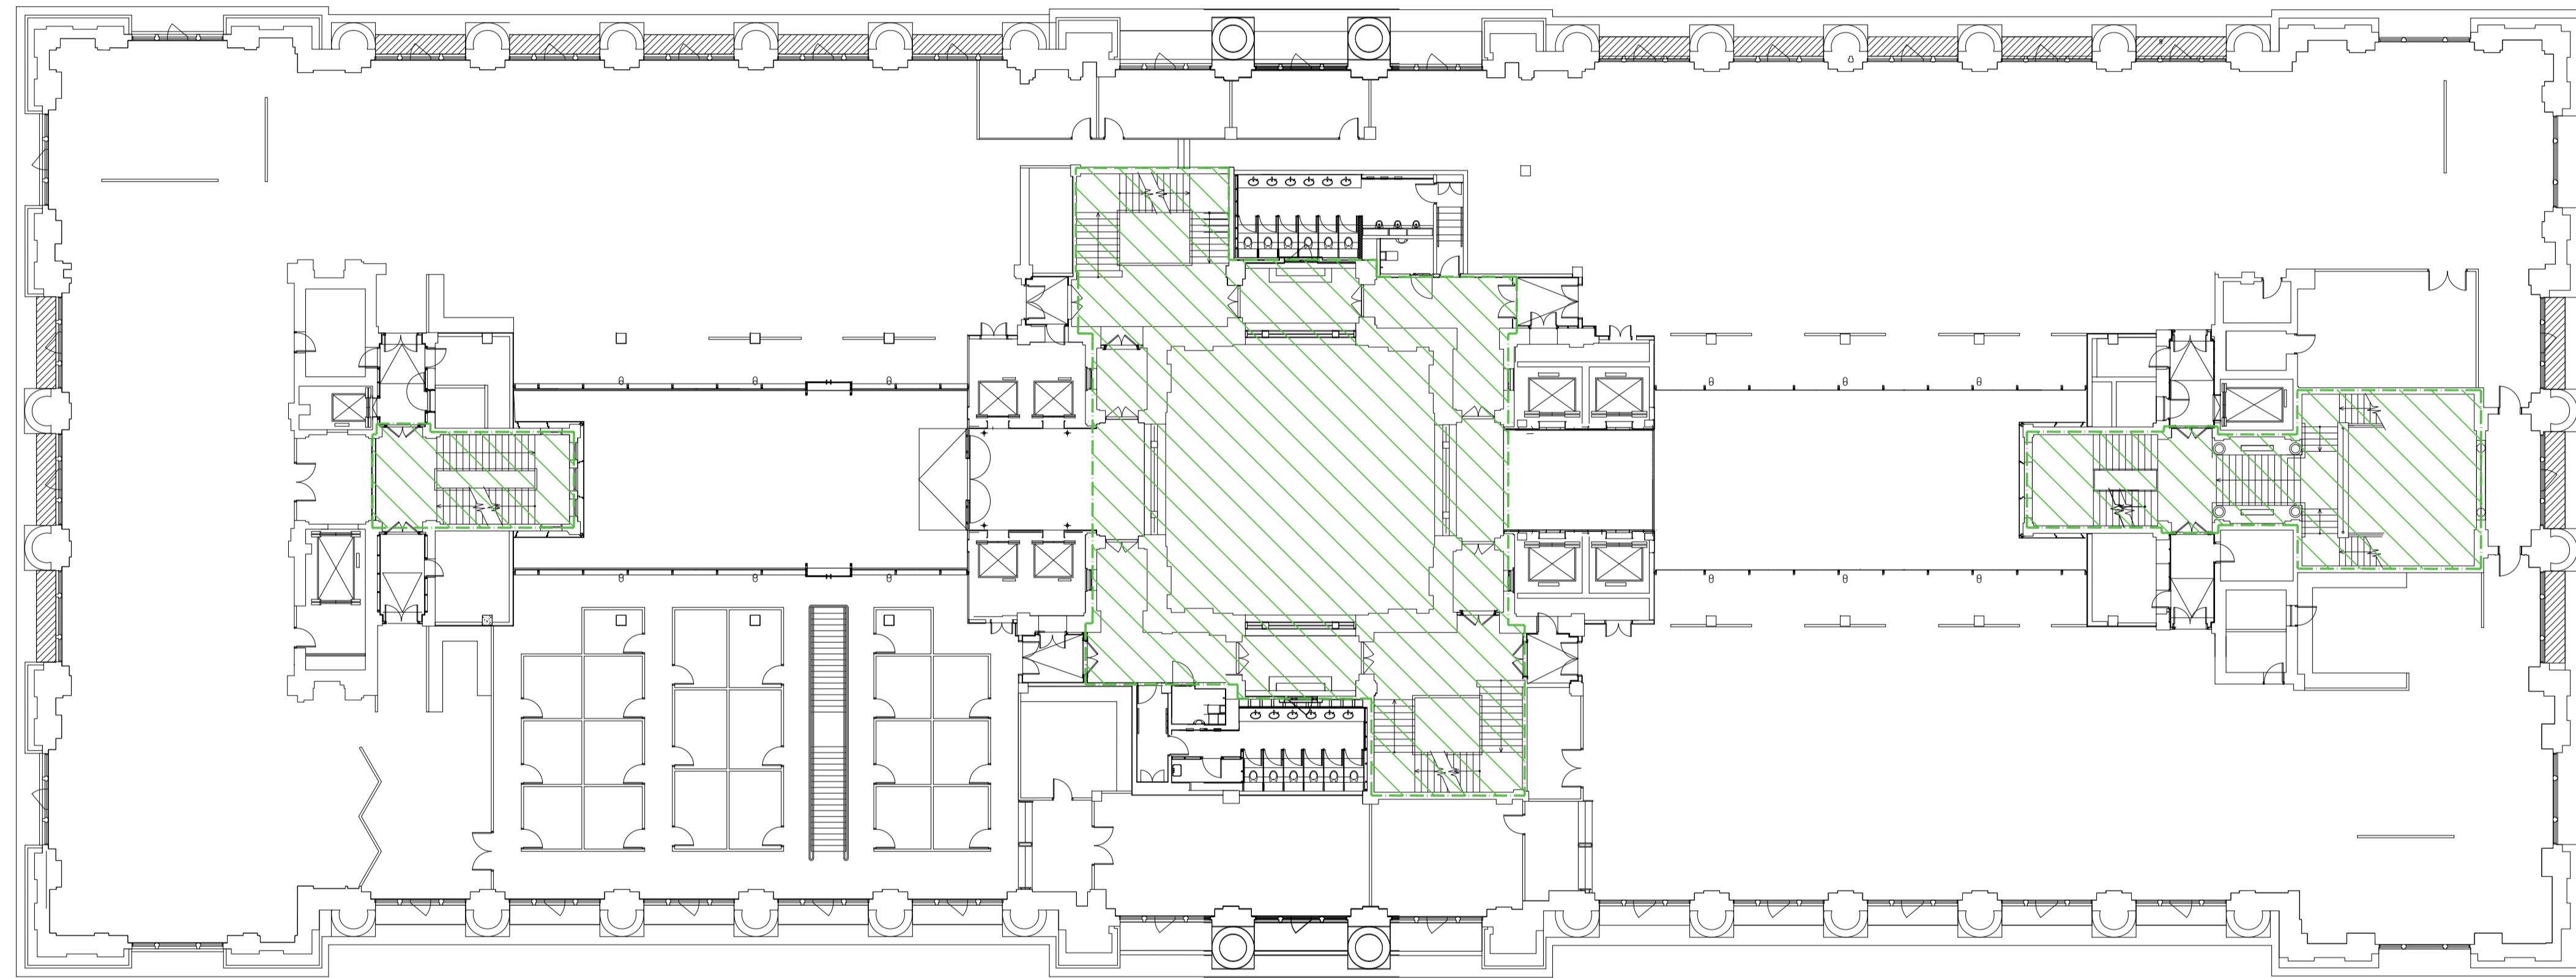


All dimensions are in mm unless otherwise stated
 All dimensions to be verified on site before proceeding with the work
 Any discrepancies to be notified in writing to Architect immediately
 All boundaries indicative only and to be confirmed by others



SOUTHAMPTON ROW

KEY:
 INDICATES AREAS EXCLUDED FROM SCOPE

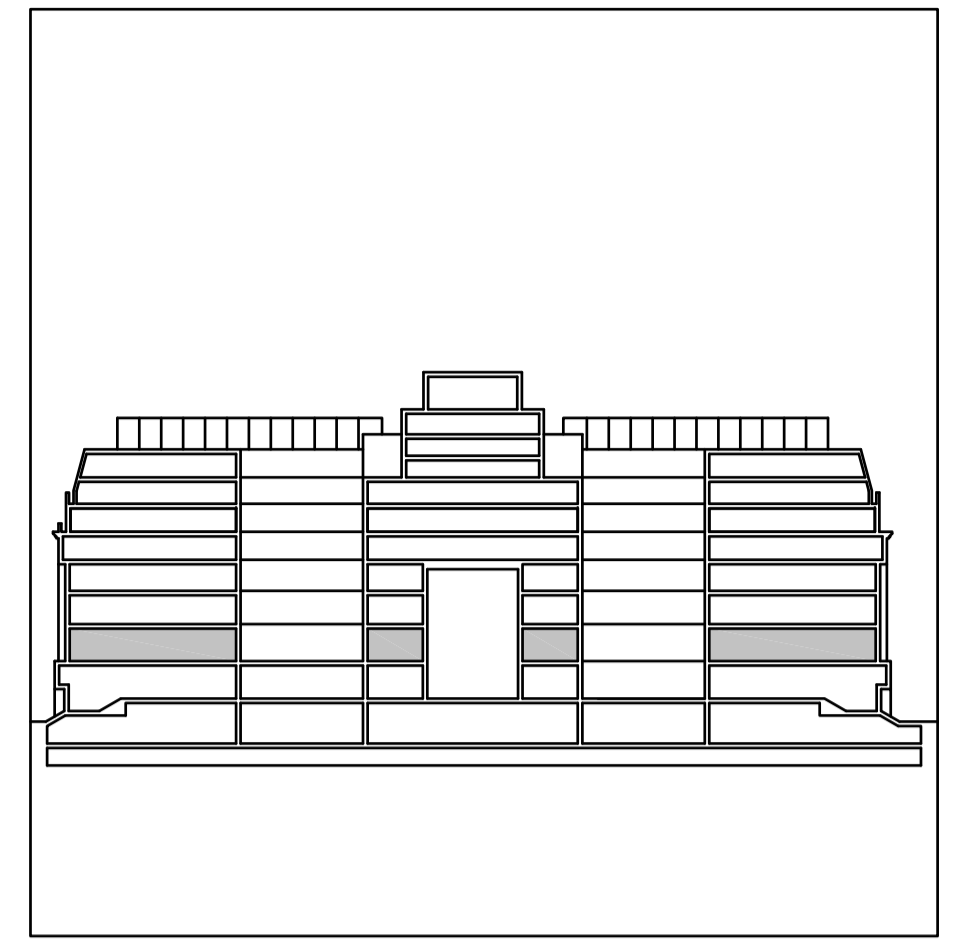

BLOOMSBURY SQUARE

REV	DATE	NOTES	INT
-	09.12.19	Issued for Planning	MR

PLANNING

HUTCHINSON & PARTNERS

3,14 The Record Hall, 16-16A Baldwin's Garden, London, EC1N 7RJ
 t. 020 3176 8198 e. info@hutchinsonandpartners.com w. www.hutchinsonandpartners.com


JOB TITLE
LABS, Victoria House, Camden

DRAWING TITLE / LOCATION
Existing Level 01 Plan


DRAWN BY MR	CHECKED JB	SCALE @ A1 1:200	STATUS PLANNING
-----------------------	----------------------	----------------------------	---------------------------

PROJECT 19023	DRAWING NO 01 AP 0110 201	REVISION -
-------------------------	-------------------------------------	----------------------


CLIENT




All dimensions are in mm unless otherwise stated
 All dimensions to be verified on site before proceeding with the work
 Any discrepancies to be notified in writing to Architect immediately
 All boundaries indicative only and to be confirmed by others

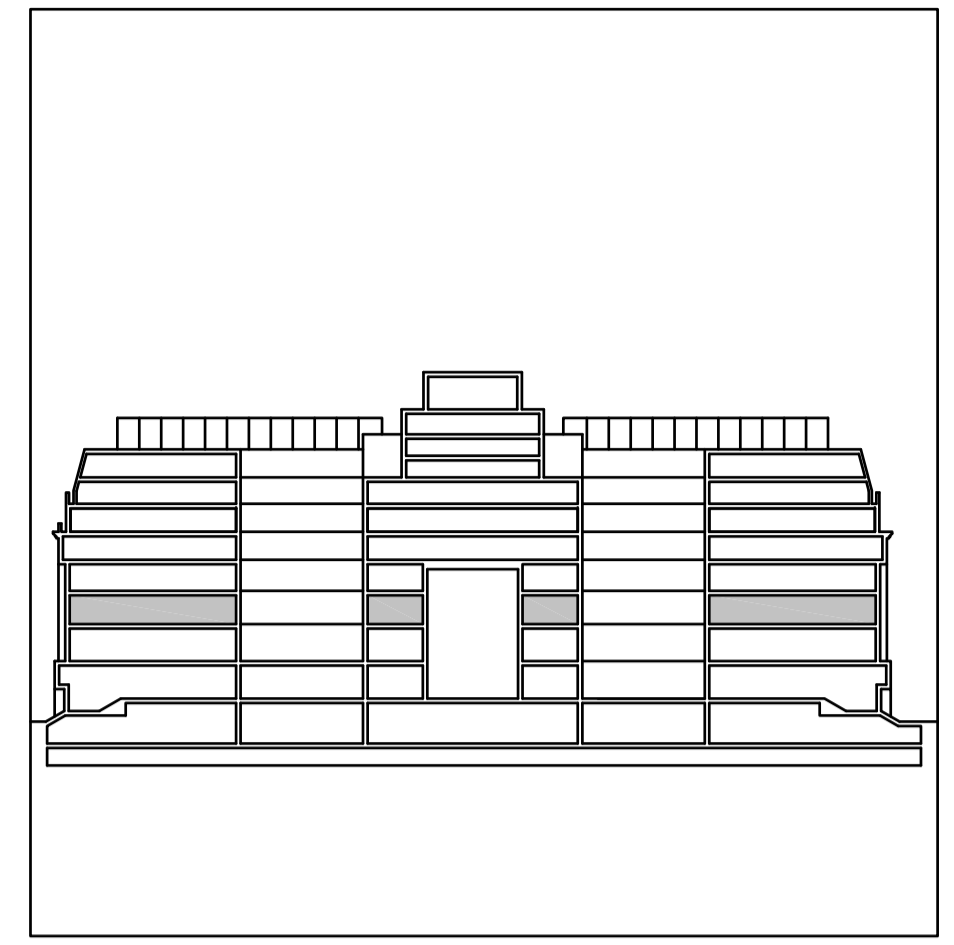

SOUTHAMPTON ROW

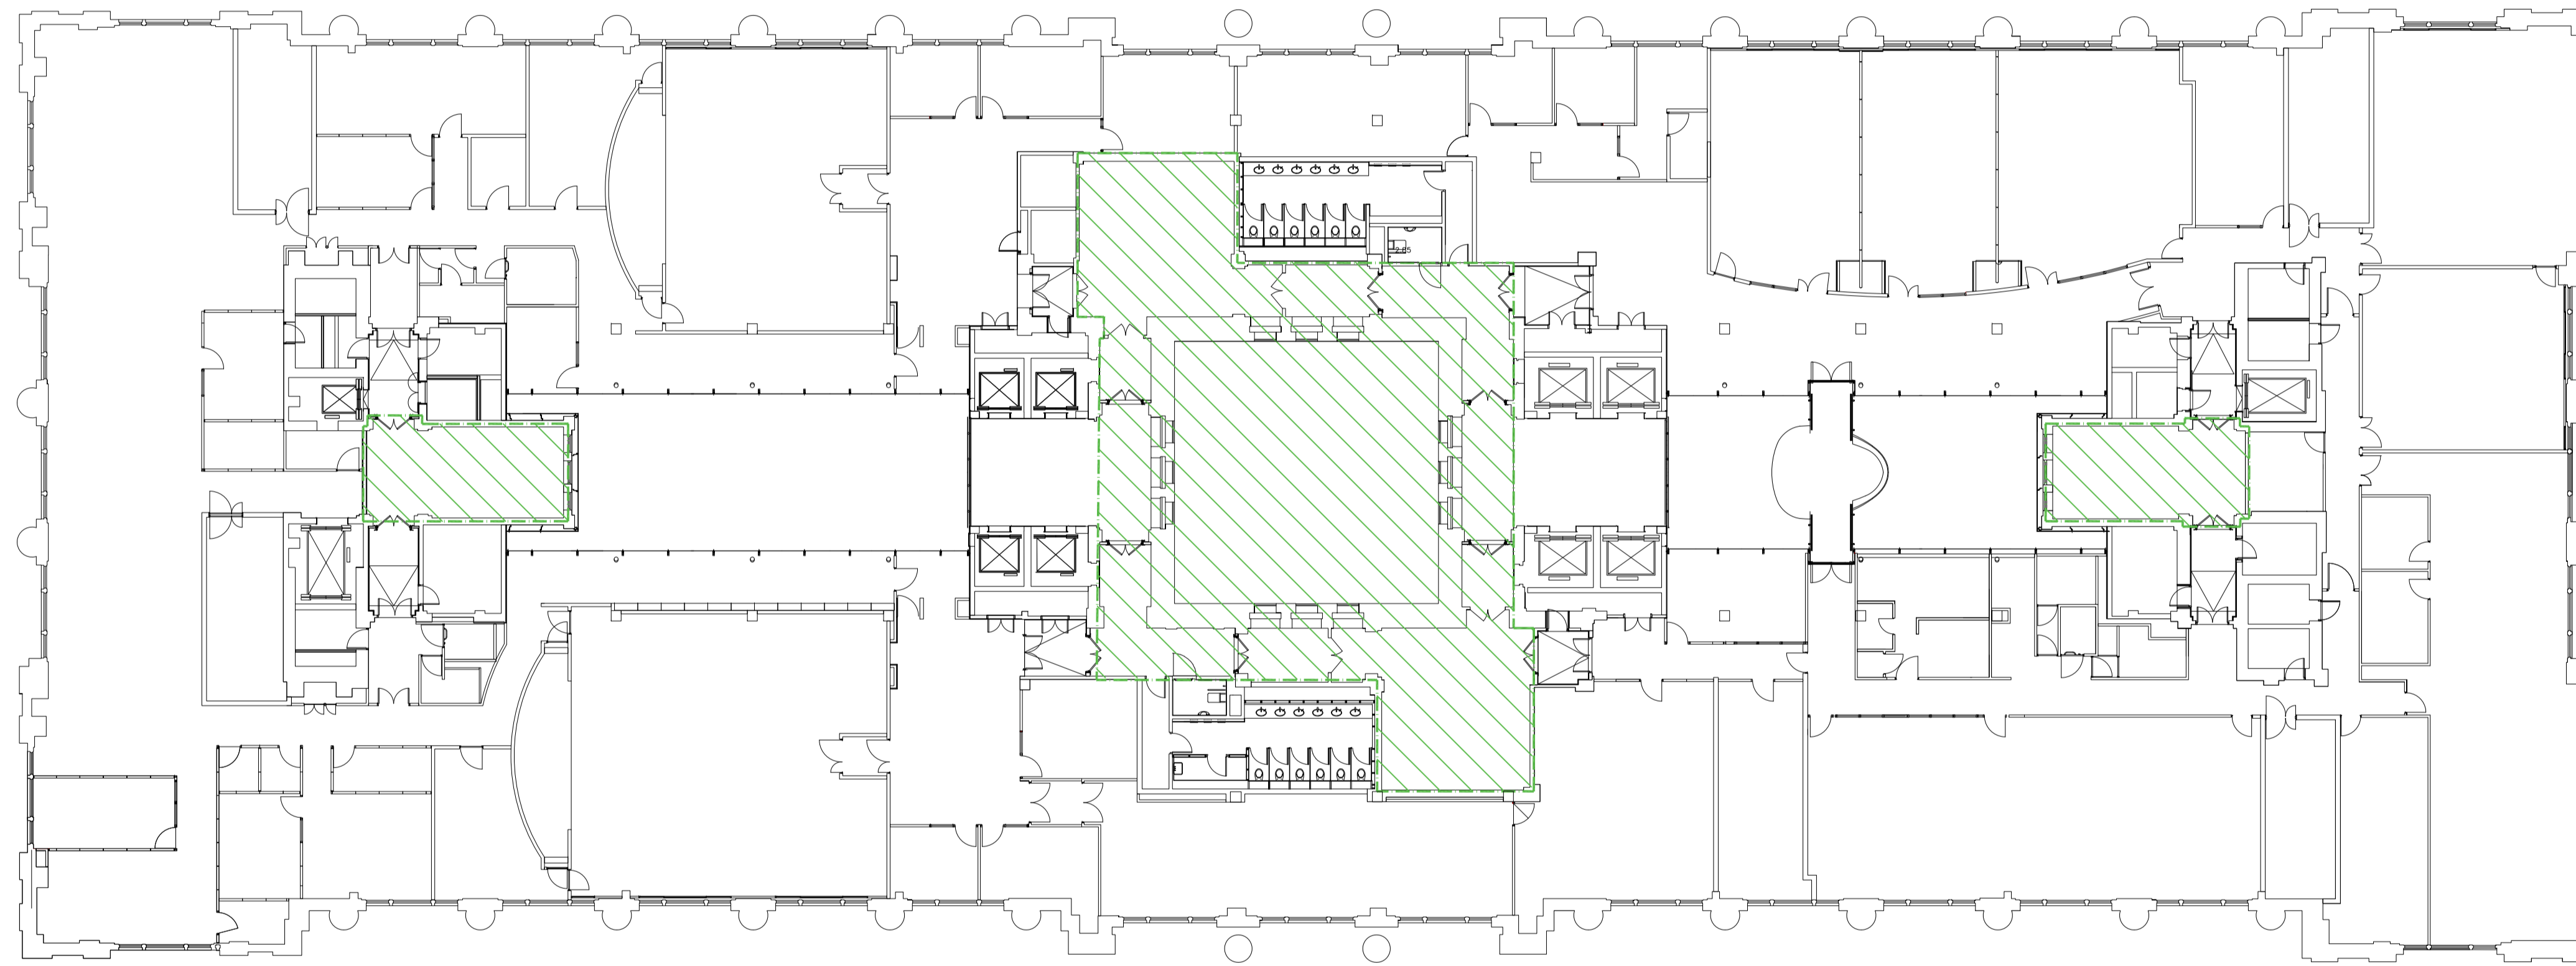

BLOOMSBURY SQUARE

KEY:
 INDICATES AREAS EXCLUDED FROM SCOPE

REV	DATE	NOTES	INT
-	09.12.19	Issued for Planning	MR

PLANNING

HUTCHINSON & PARTNERS

3, 14 The Record Hall, 16-16A Baldwin's Garden, London, EC1N 7RJ
 t. 020 3176 8198 e. info@hutchinsonandpartners.com w. www.hutchinsonandpartners.com

JOB TITLE
 LABS, Victoria House, Camden

DRAWING TITLE / LOCATION
 Existing Level 02 Plan

DRAWN BY MR	CHECKED BY JB	SCALE @ A1 1:200	STATUS PLANNING
-----------------------	-------------------------	----------------------------	---------------------------


PROJECT 19023	DRAWING NO 01 AP 0110 202	REVISION -
-------------------------	-------------------------------------	----------------------

CLIENT




© 2019 HUTCHINSON & PARTNERS Limited

All dimensions are in mm unless otherwise stated
 All dimensions to be verified on site before proceeding with the work
 Any discrepancies to be notified in writing to Architect immediately
 All boundaries indicative only and to be confirmed by others

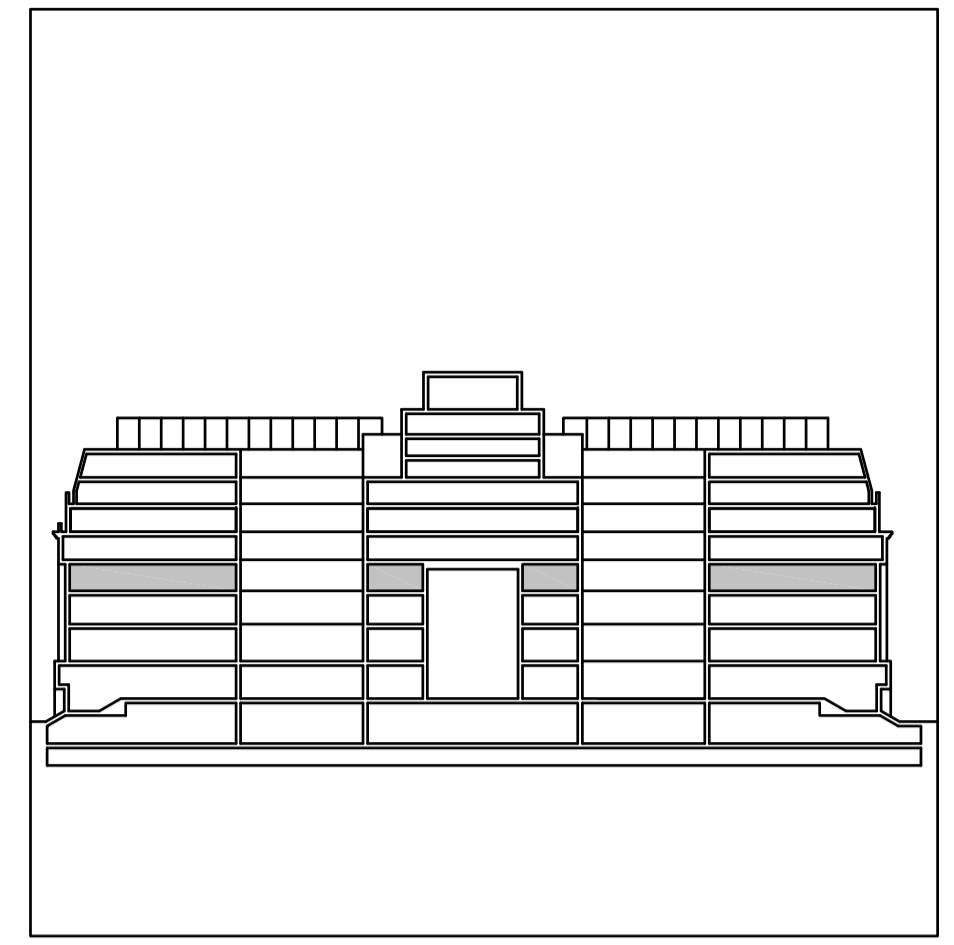

SOUTHAMPTON ROW

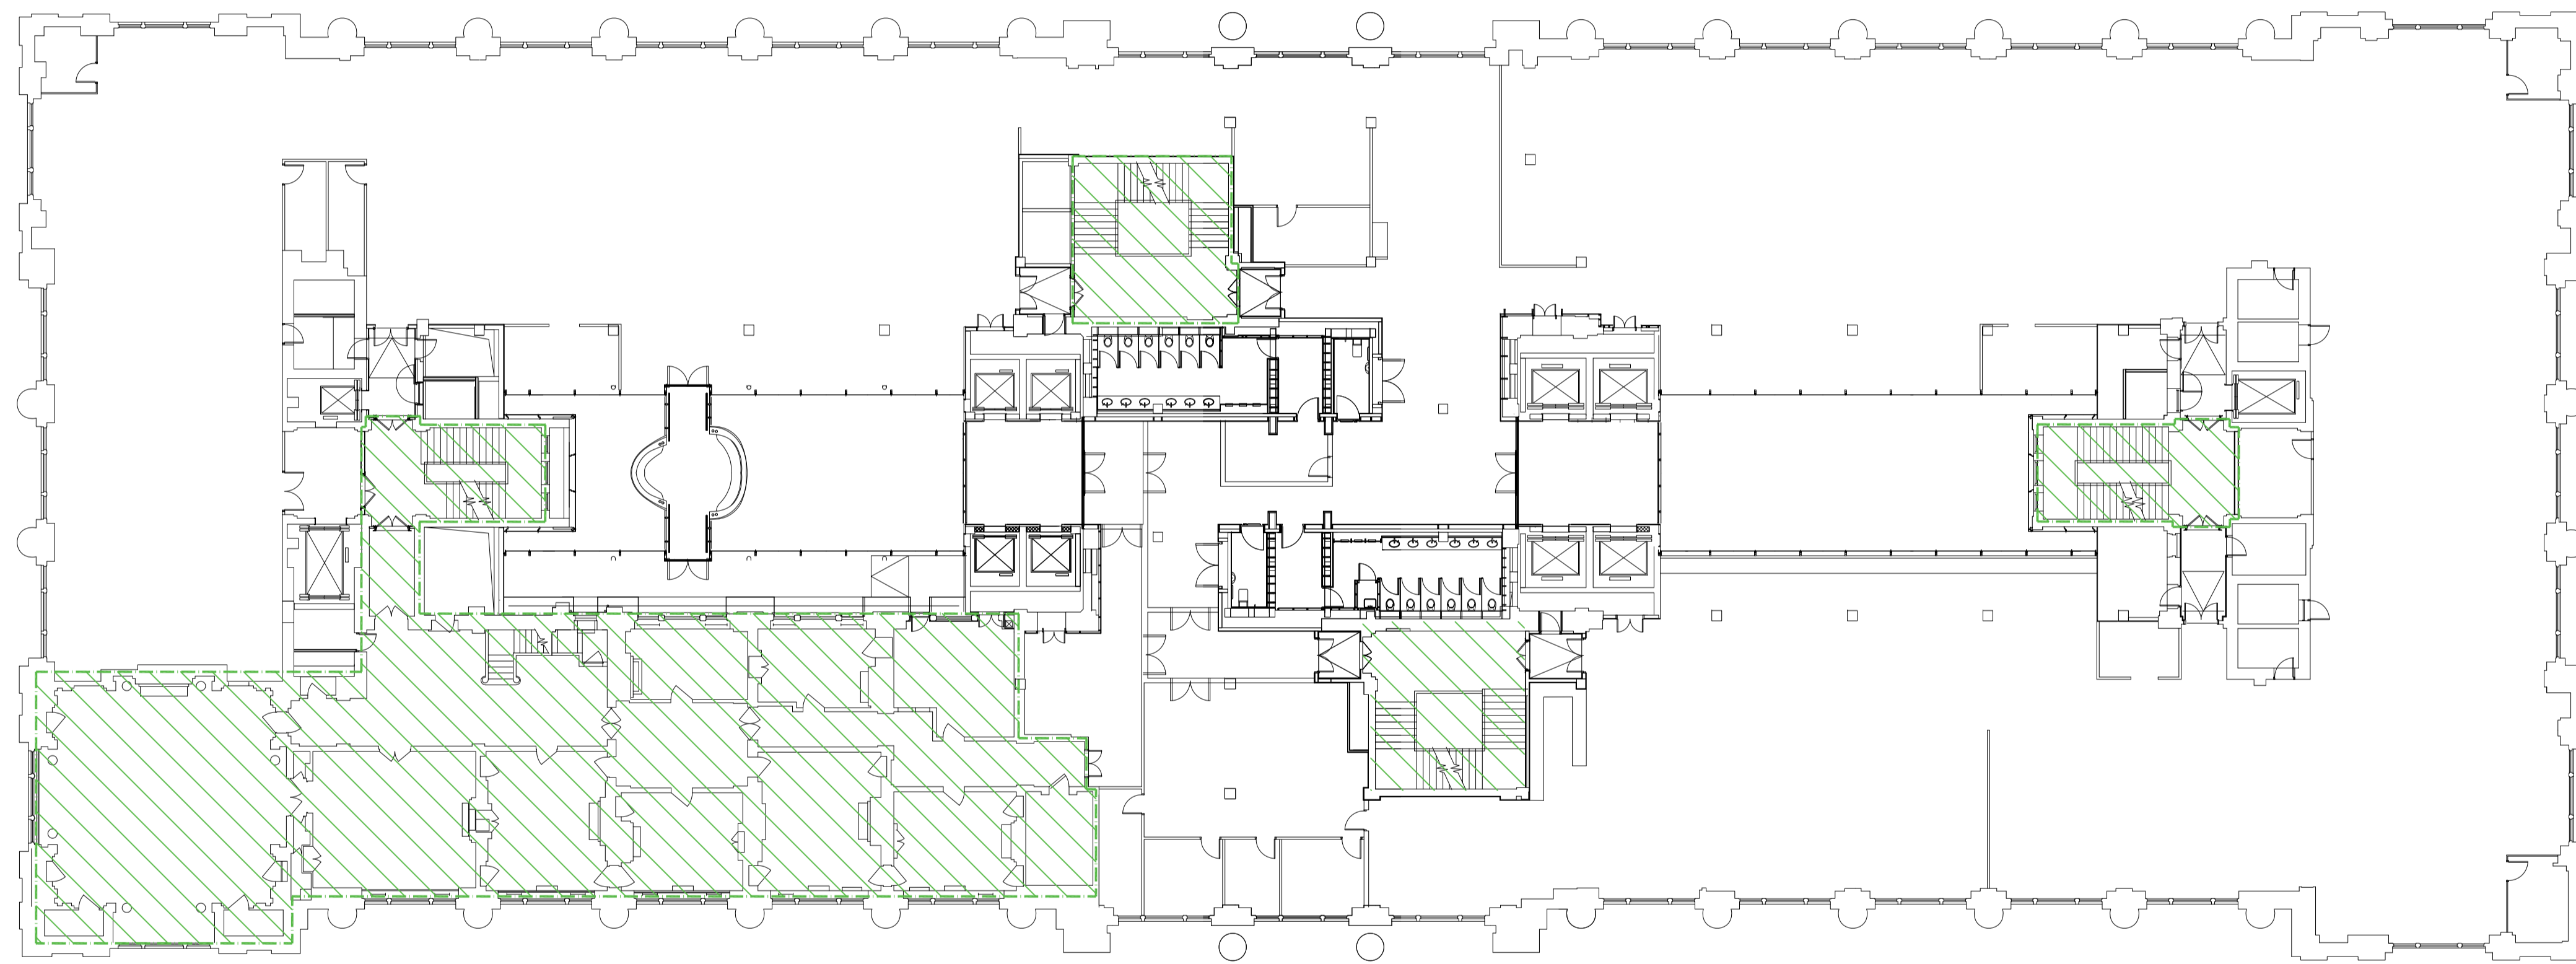

KEY:



INDICATES AREAS EXCLUDED FROM SCOPE

BLOOMSBURY SQUARE

REV	DATE	NOTES	INT
-	09.12.19	Issued for Planning	MR

PLANNING

HUTCHINSON & PARTNERS

3, 14 The Record Hall, 16-16A Baldwin's Garden, London, EC1N 7RJ
 t. 020 3176 8198 e. info@hutchinsonandpartners.com w. www.hutchinsonandpartners.com

JOB TITLE
LABS, Victoria House, Camden

DRAWING TITLE / LOCATION
Existing Level 03 Plan

DRAWN BY MR	CHECKED JB	SCALE @ A1 1:200	STATUS PLANNING
-----------------------	----------------------	----------------------------	---------------------------


PROJECT 19023	DRAWING NO 01 AP 0110 203	REVISION -
-------------------------	-------------------------------------	----------------------

CLIENT





© 2019 HUTCHINSON & PARTNERS Limited

Do not scale from drawings
 All dimensions are in mm unless otherwise stated
 All dimensions to be verified on site before proceeding with the work
 Any discrepancies to be notified in writing to Architect immediately
 All boundaries indicative only and to be confirmed by others

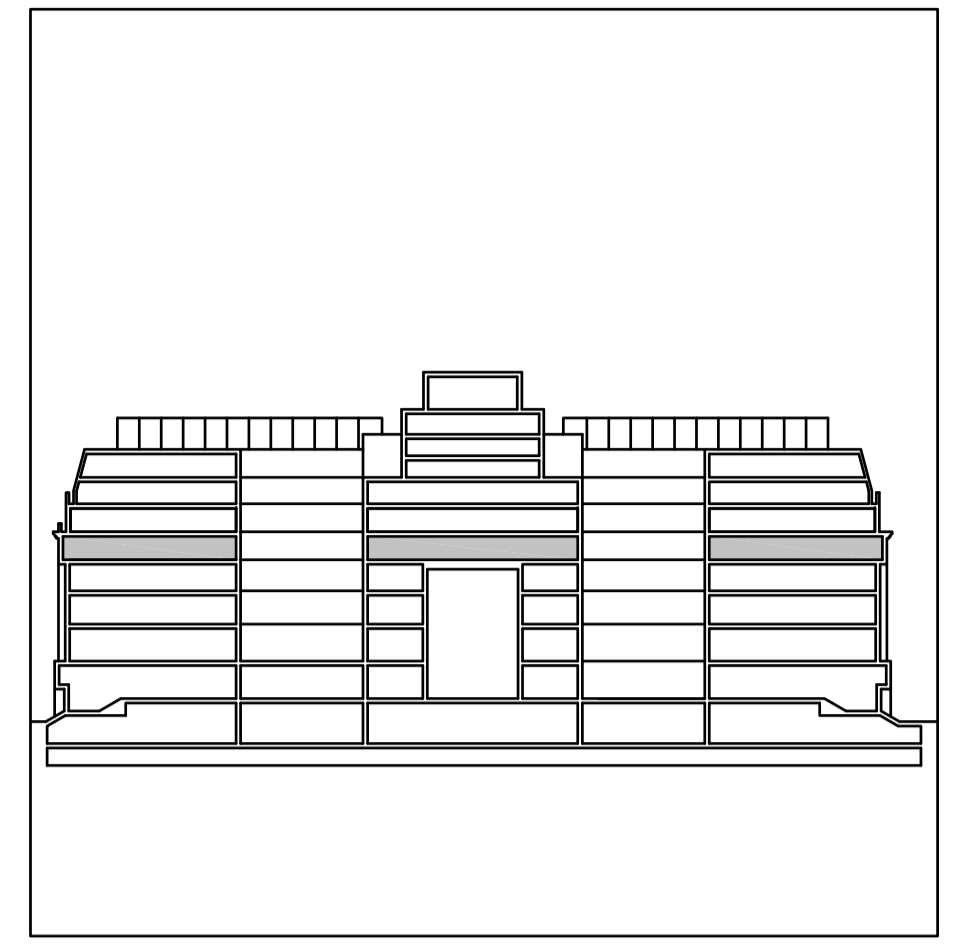

SOUTHAMPTON ROW

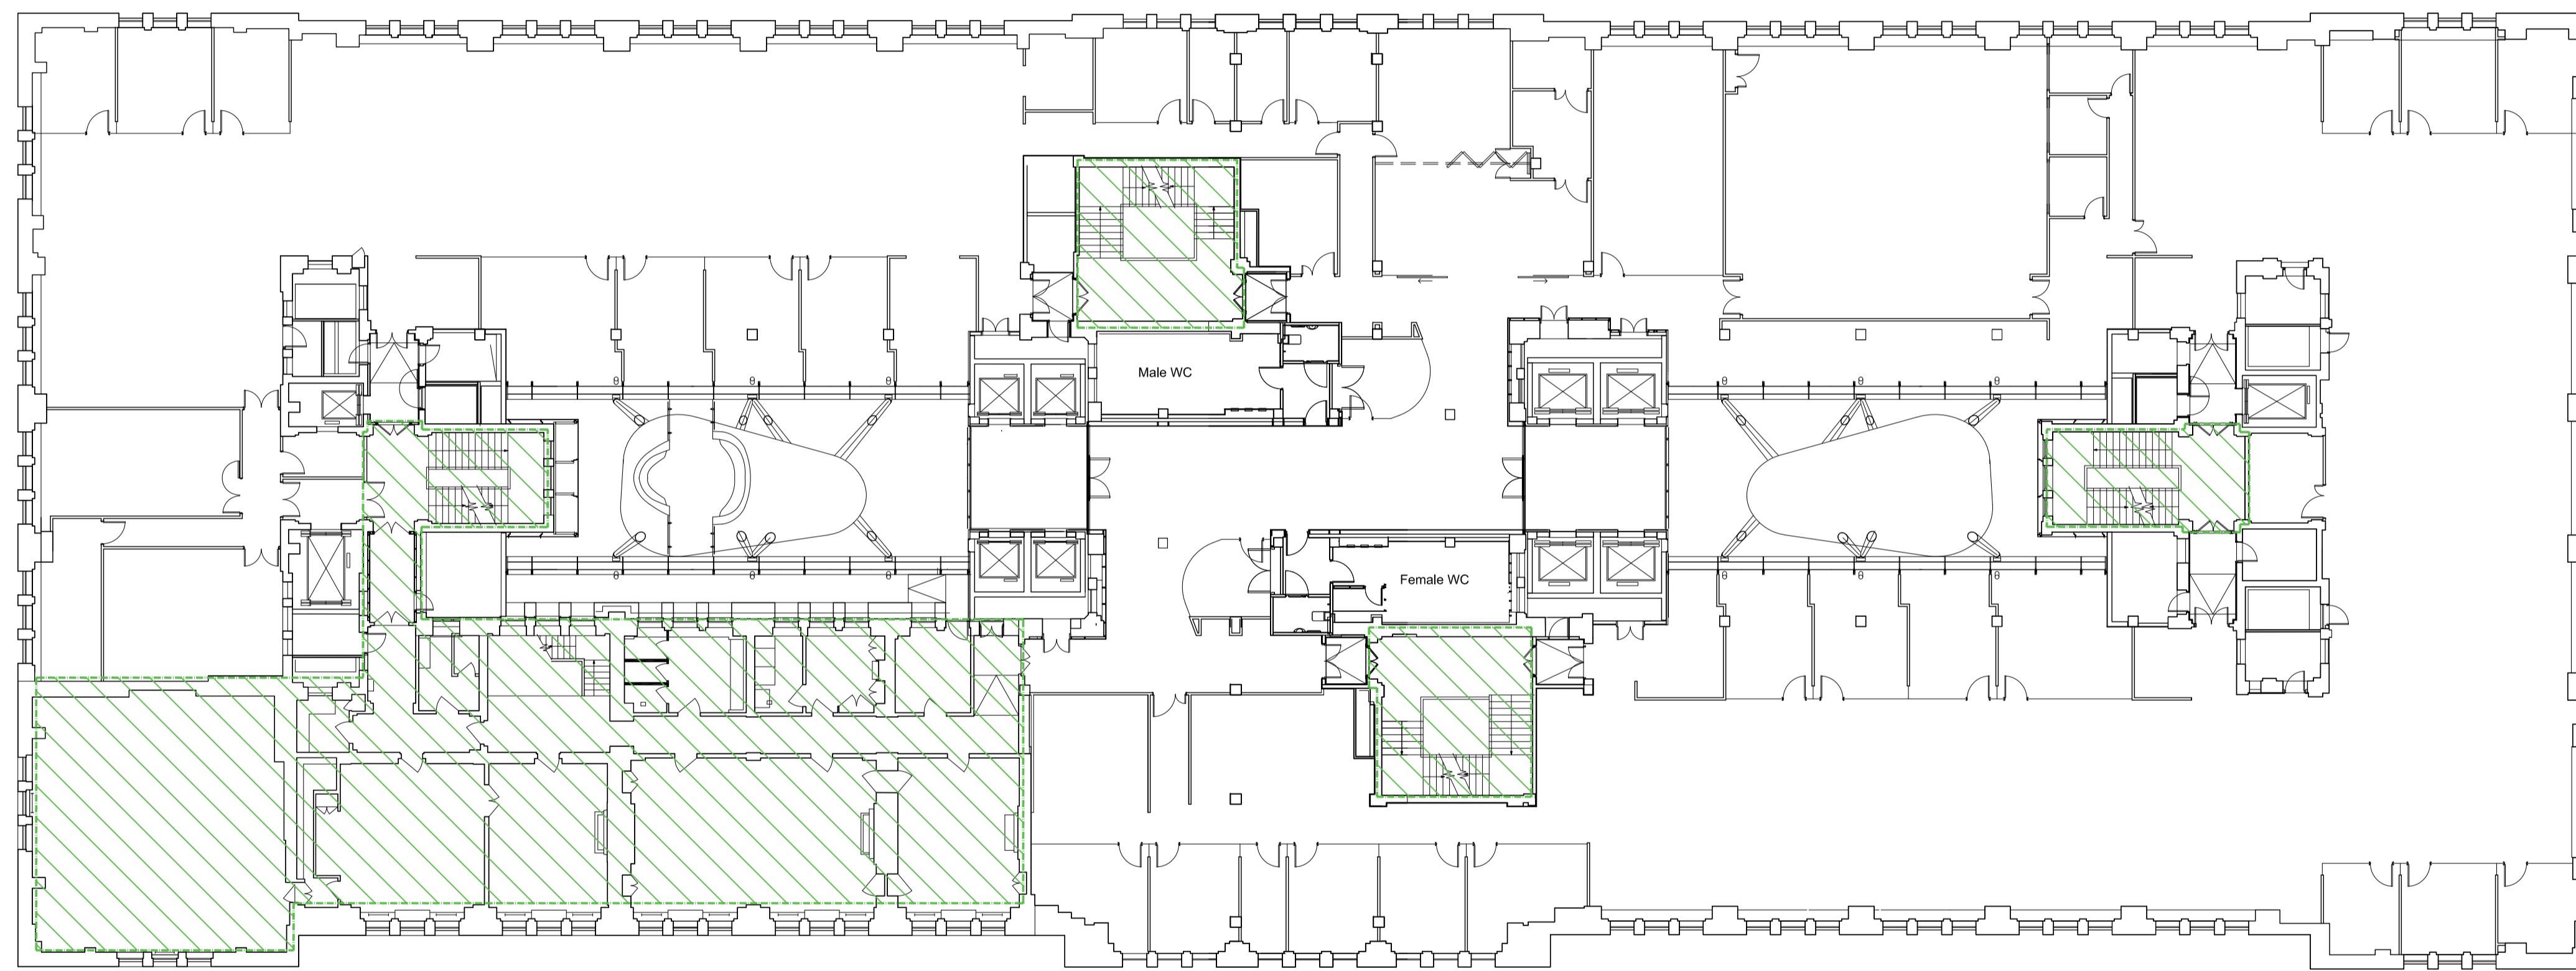

KEY:
 INDICATES AREAS EXCLUDED FROM SCOPE

BLOOMSBURY SQUARE

REV	DATE	NOTES	MR	INT
-	09.12.19	Issued for Planning	MR	

PLANNING

HUTCHINSON & PARTNERS

3,14 The Record Hall, 16-16A Baldwin's Garden, London, EC1N 7RJ
 t. 020 3176 8198 e. info@hutchinsonandpartners.com w. www.hutchinsonandpartners.com

JOB TITLE
LABS, Victoria House, Camden

DRAWING TITLE / LOCATION
Existing Level 04 Plan


DRAWN BY	CHECKED	SCALE @ A1	STATUS
MR	JB	1:200	PLANNING

PROJECT	DRAWING NO	REVISION
19023	01 AP 0110 204	-

CLIENT




Do not scale from drawings
 All dimensions are in mm unless otherwise stated
 All dimensions to be verified on site before proceeding with the work
 Any discrepancies to be notified in writing to Architect immediately
 All boundaries indicative only and to be confirmed by others

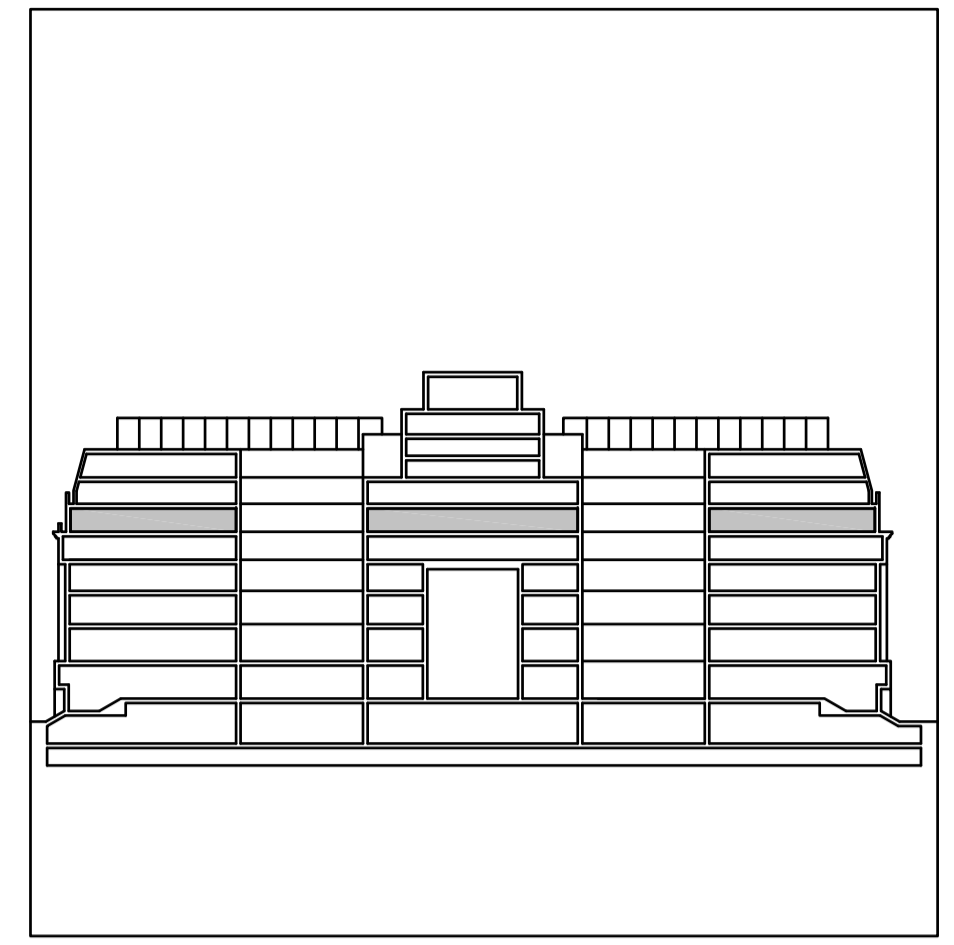

KEY:
 INDICATES AREAS EXCLUDED FROM SCOPE

SOUTHAMPTON ROW

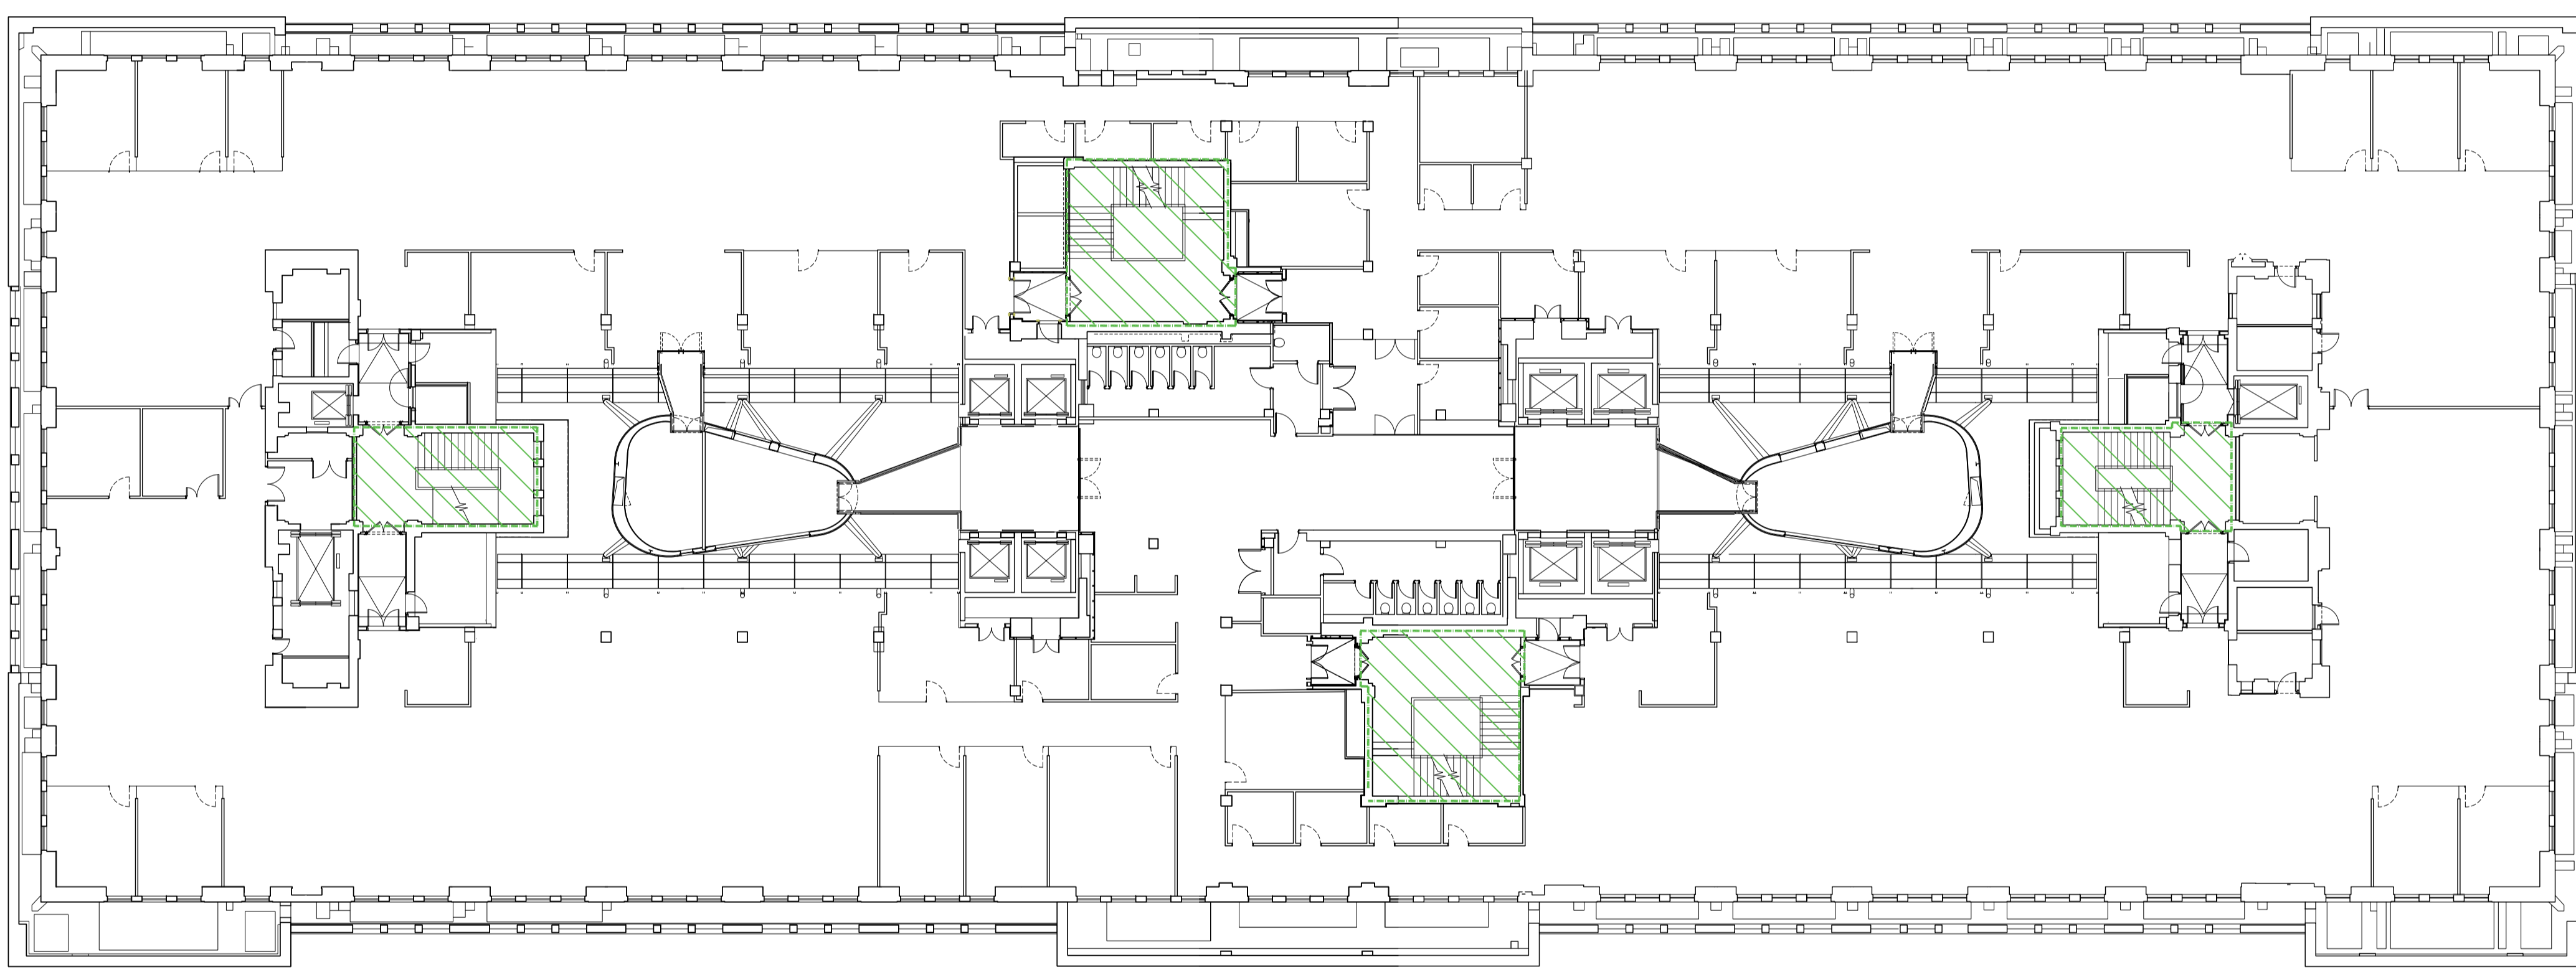

BLOOMSBURY SQUARE

REV	DATE	NOTES	MR	INT
-	09.12.19	Issued for Planning	MR	INT

PLANNING

HUTCHINSON & PARTNERS
 3,14 The Record Hall, 16-16A Baldwin's Garden, London, EC1N 7RJ
 t. 020 3176 8198 e. info@hutchinsonandpartners.com w. www.hutchinsonandpartners.com

JOB TITLE
 LABS, Victoria House, Camden

DRAWING TITLE / LOCATION
 Existing Level 05 Plan

DRAWN BY MR	CHECKED JB	SCALE @ A1 1:200	STATUS PLANNING
-----------------------	----------------------	----------------------------	---------------------------


PROJECT 19023	DRAWING NO 01 AP 0110 205	REVISION -
-------------------------	-------------------------------------	----------------------

CLIENT




© 2019 HUTCHINSON & PARTNERS Limited

All dimensions are in mm unless otherwise stated
 All dimensions to be verified on site before proceeding with the work
 Any discrepancies to be notified in writing to Architect immediately
 All boundaries indicative only and to be confirmed by others

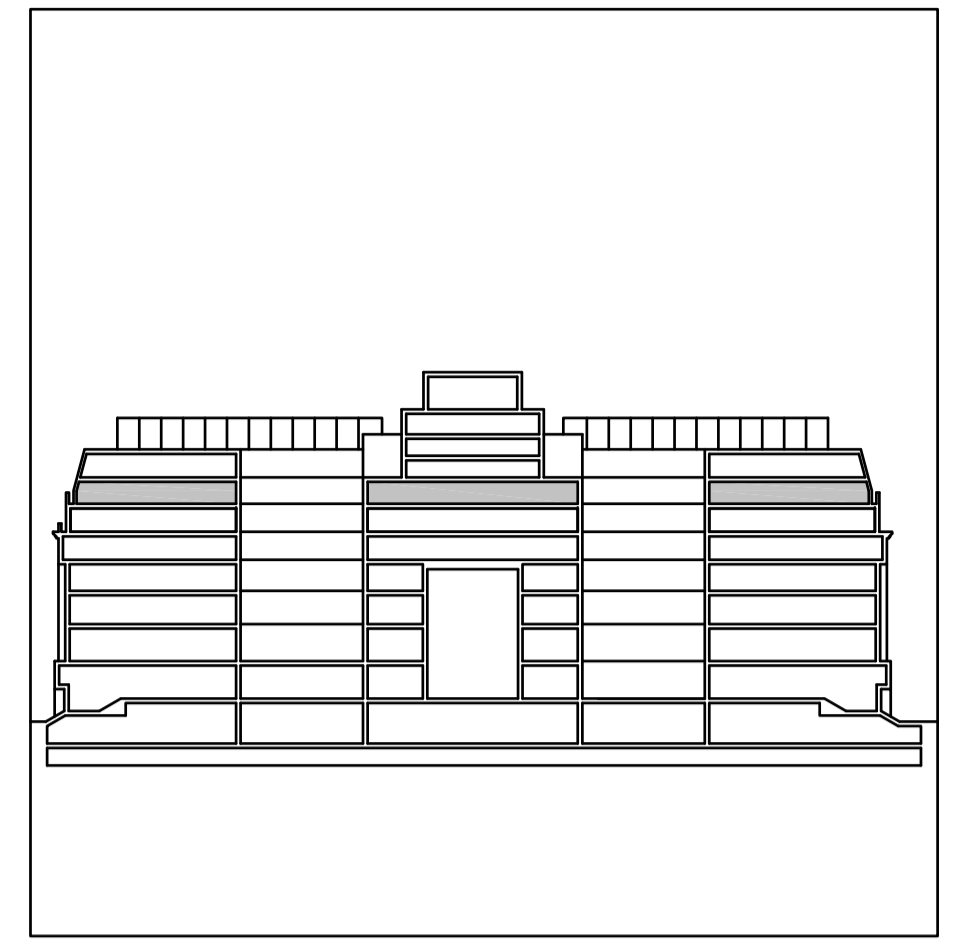

SOUTHAMPTON ROW

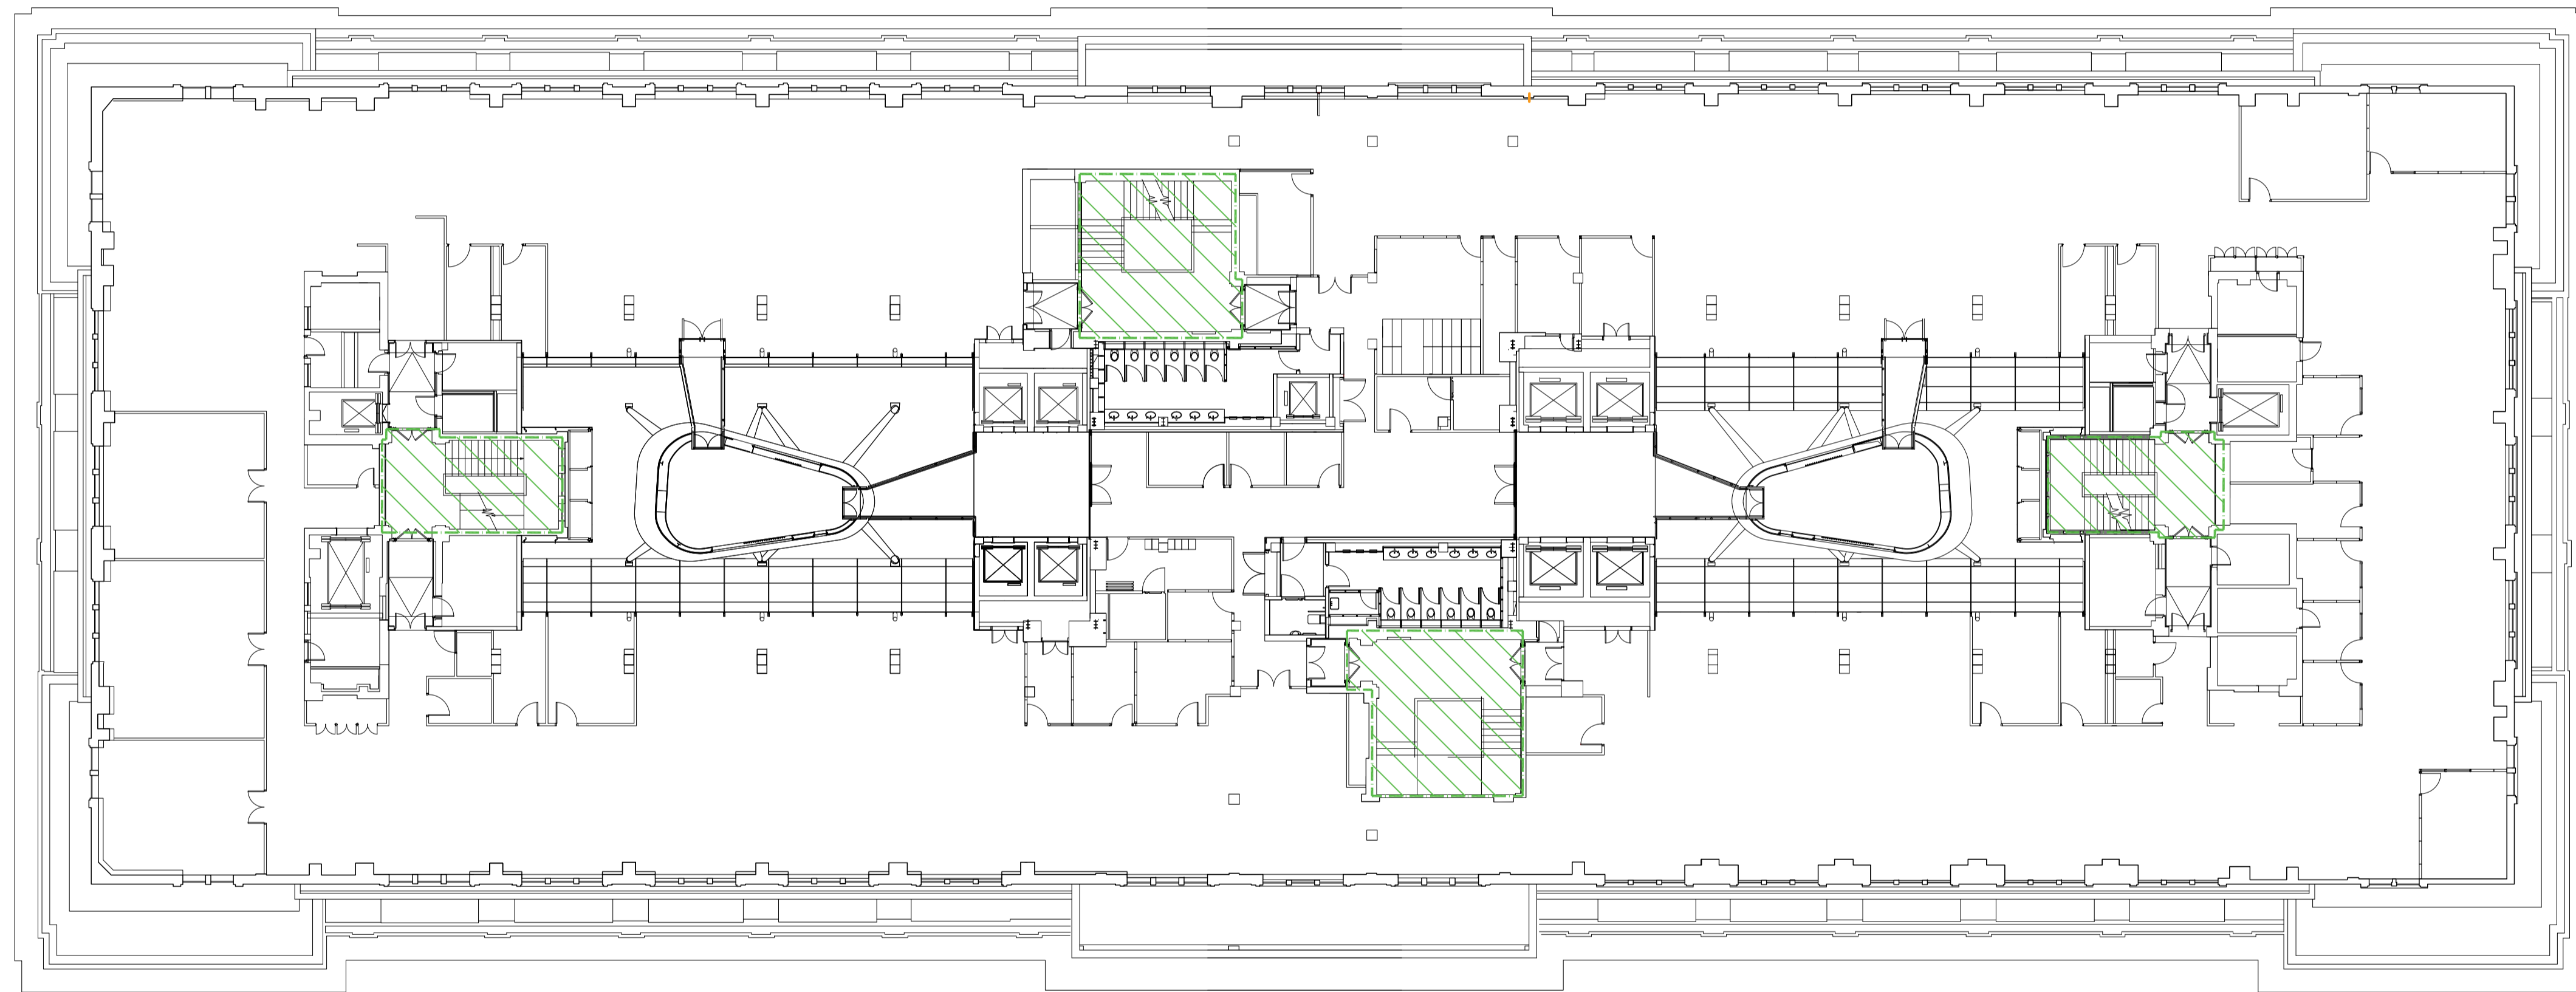

KEY:



INDICATES AREAS EXCLUDED FROM SCOPE

BLOOMSBURY SQUARE

REV	DATE	NOTES	MR	INT
	09.12.19	Issued for Planning		

PLANNING

HUTCHINSON & PARTNERS

3,14 The Record Hall, 16-16A Baldwin's Garden, London, EC1N 7RJ
 t. 020 3176 8198 e. info@hutchinsonandpartners.com w. www.hutchinsonandpartners.com

JOB TITLE
LABS, Victoria House, Camden

DRAWING TITLE / LOCATION
Existing Level 06 Plan


DRAWN BY MR	CHECKED JB	SCALE @ A1 1:200	STATUS PLANNING
-----------------------	----------------------	----------------------------	---------------------------

PROJECT 19023	DRAWING NO 01 AP 0110 206	REVISION -
-------------------------	-------------------------------------	----------------------


CLIENT



All dimensions are in mm unless otherwise stated
 All dimensions to be verified on site before proceeding with the work
 Any discrepancies to be notified in writing to Architect immediately
 All boundaries indicative only and to be confirmed by others

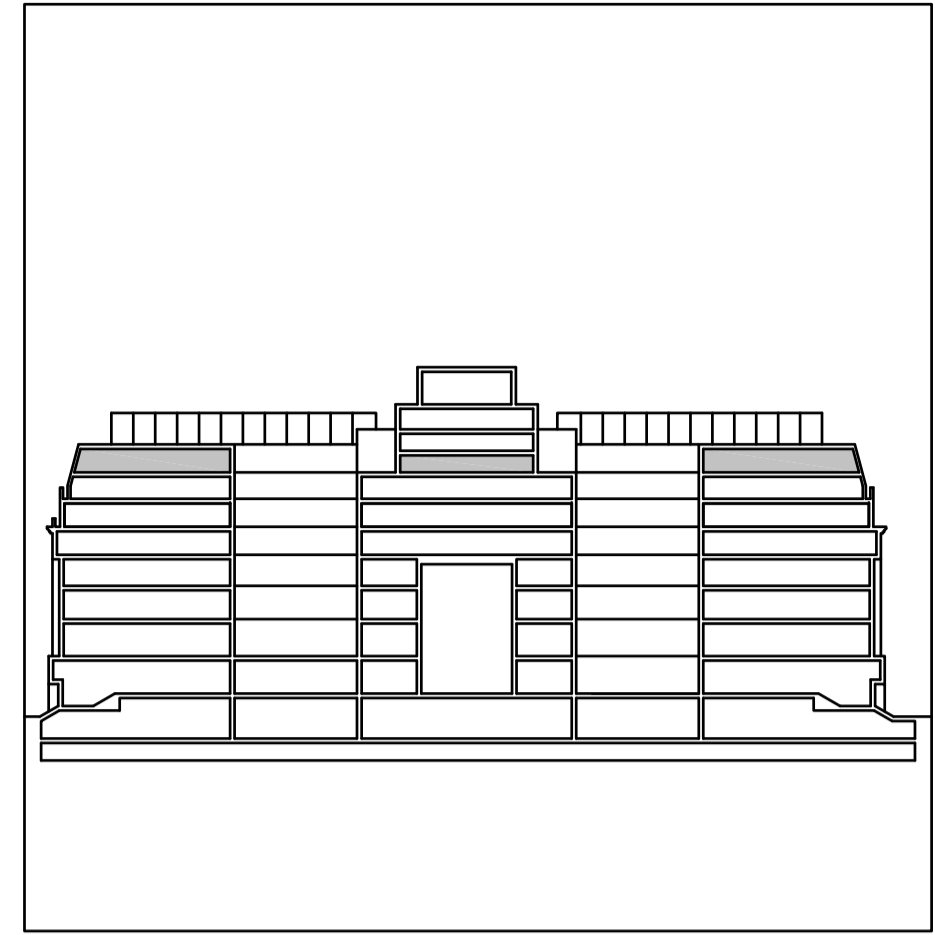

SOUTHAMPTON ROW

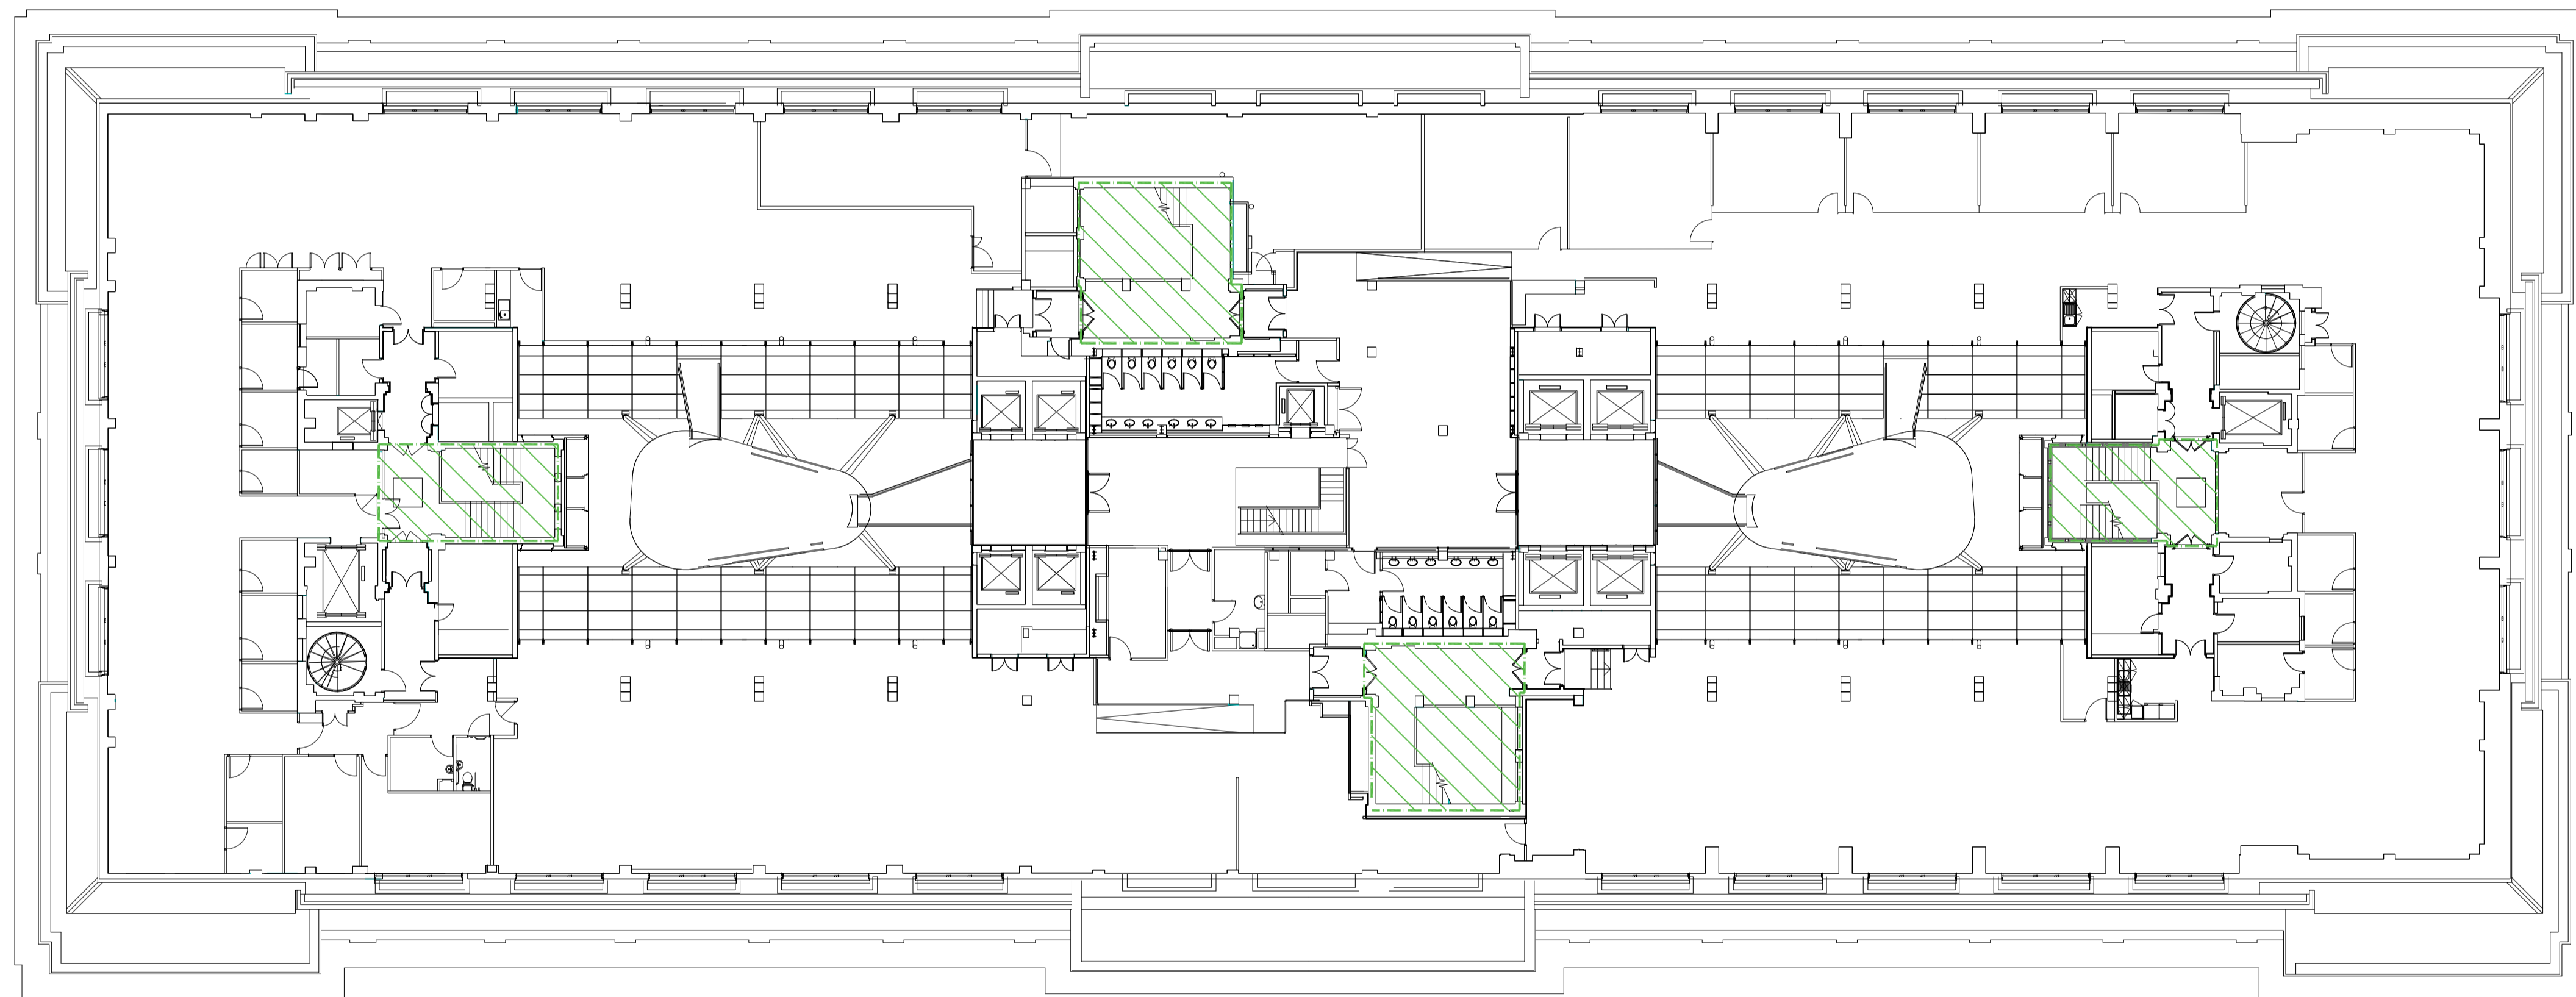

BLOOMSBURY SQUARE

KEY:



INDICATES AREAS EXCLUDED FROM SCOPE

REV	DATE	NOTES	MR	INT
-	09.12.19	Issued for Planning		

PLANNING

HUTCHINSON & PARTNERS

3,14 The Record Hall, 16-16A Baldwin's Garden, London, EC1N 7RJ
 t. 020 3176 8198 e. info@hutchinsonandpartners.com w. www.hutchinsonandpartners.com

JOB TITLE
 LABS, Victoria House, Camden

DRAWING TITLE / LOCATION
 Existing Level 07 Plan


DRAWN BY	CHECKED	SCALE @ A1	STATUS
WJP	JB	1:200	PLANNING

PROJECT	DRAWING NO	REVISION
19023	01 AP 0110 207	-


CLIENT




All dimensions are in mm unless otherwise stated
 All dimensions to be verified on site before proceeding with the work
 Any discrepancies to be notified in writing to Architect immediately
 All boundaries indicative only and to be confirmed by others

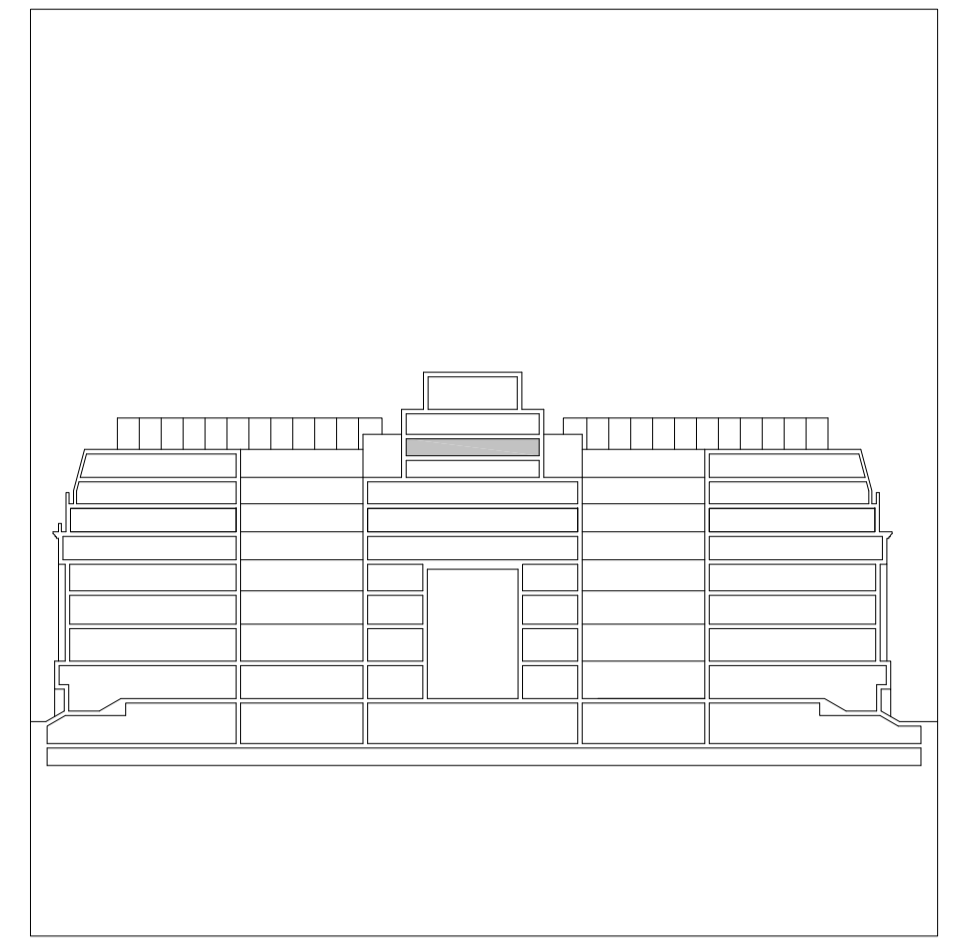

SOUTHAMPTON ROW

KEY:
 INDICATES AREAS EXCLUDED FROM SCOPE

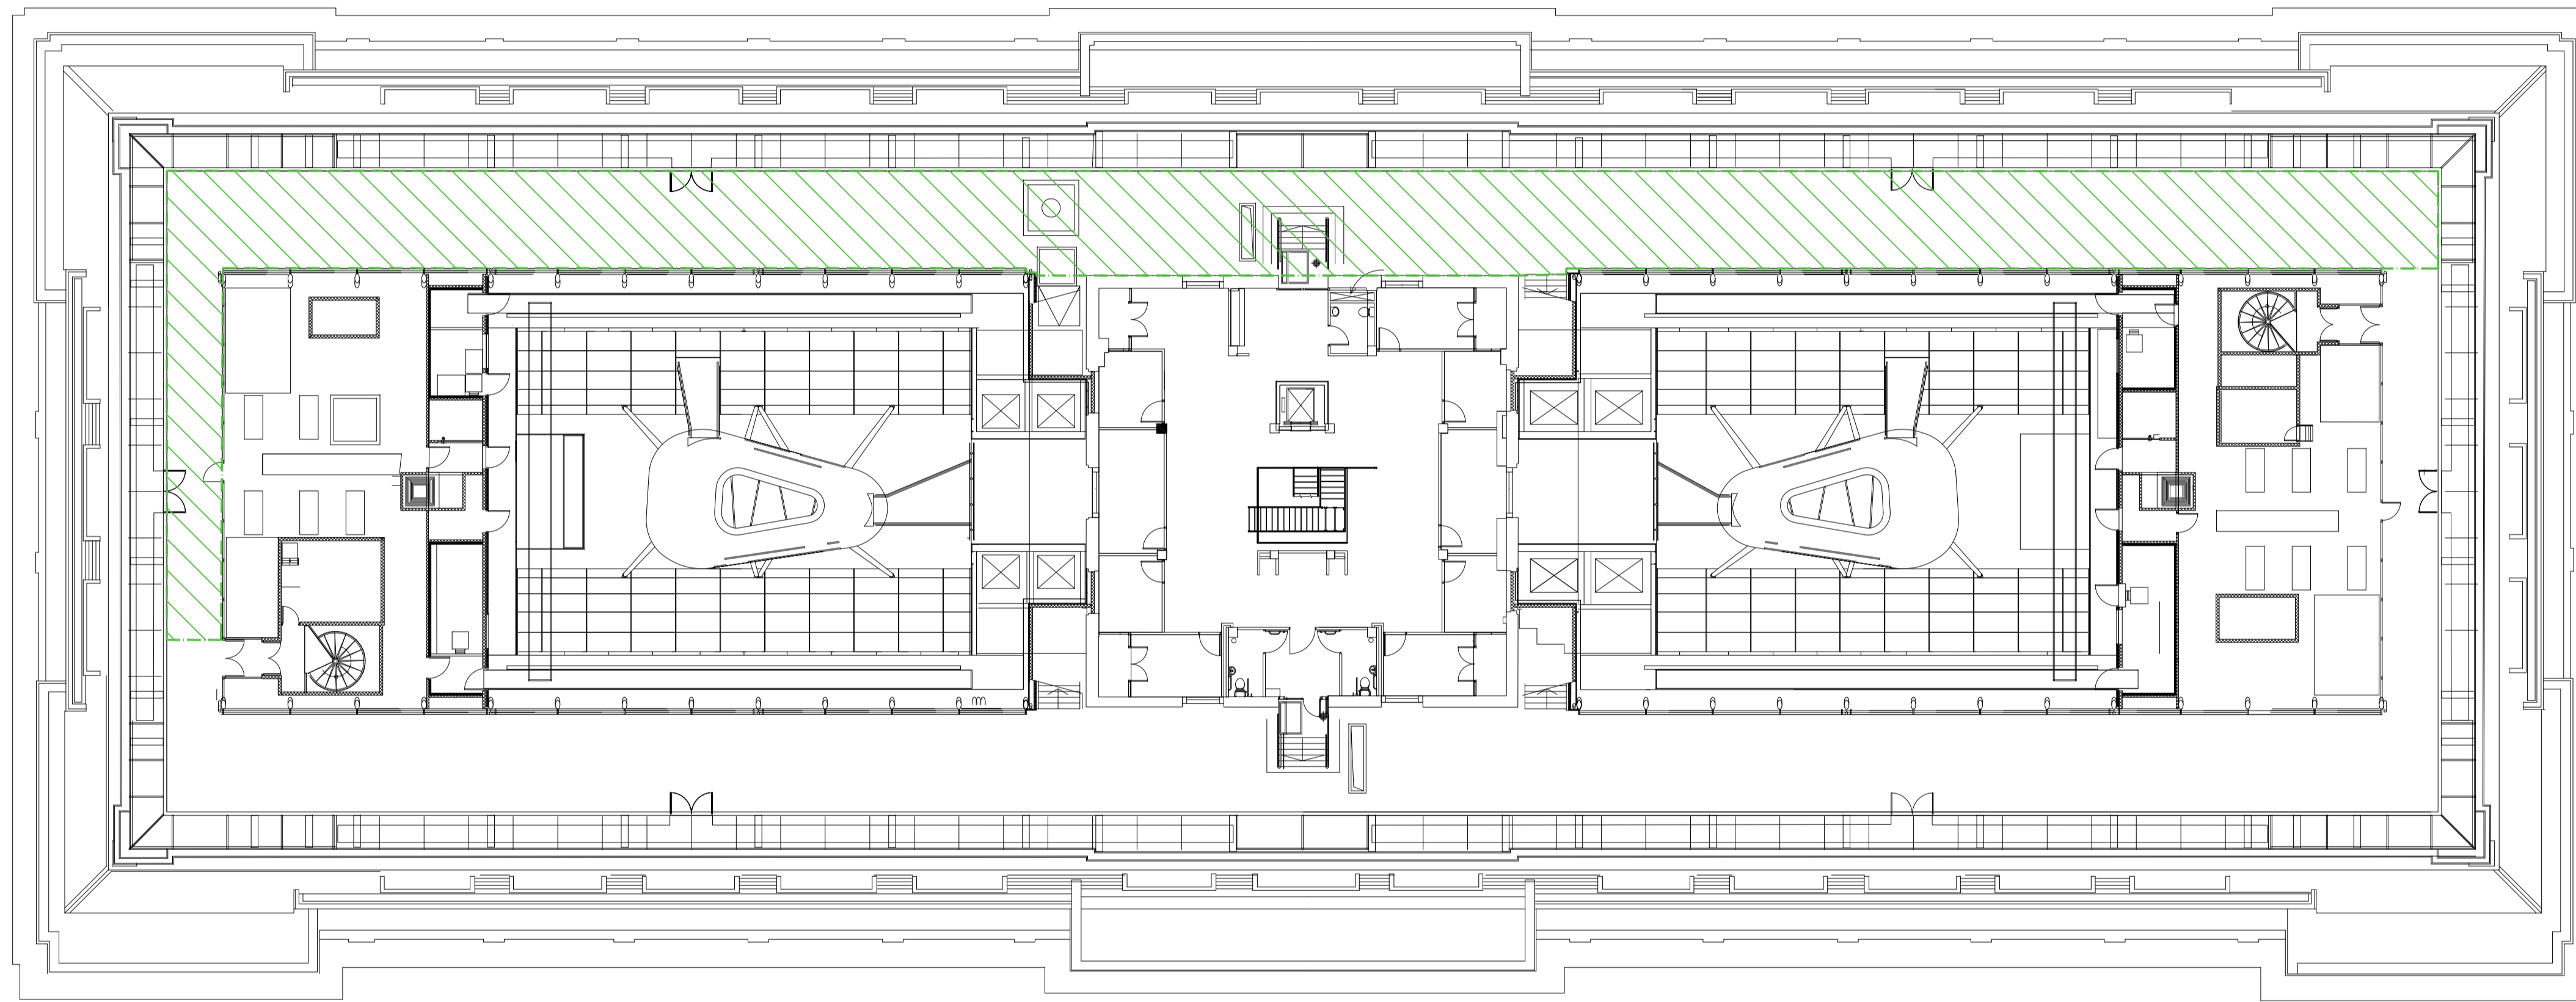

BLOOMSBURY SQUARE

REV	DATE	NOTES	INT
-	09.12.19	Issued for Planning	MR

PLANNING

HUTCHINSON & PARTNERS

3,14 The Record Hall, 16-16A Baldwin's Garden, London, EC1N 7RJ
 t. 020 3176 8198 e. info@hutchinsonandpartners.com w. www.hutchinsonandpartners.com

JOB TITLE
 LABS, Victoria House, Camden

DRAWING TITLE / LOCATION
 Existing Level 08 Plan


DRAWN BY MR	CHECKED JB	SCALE @ A1 1:200	STATUS PLANNING
----------------	---------------	---------------------	--------------------

PROJECT 19023	DRAWING NO 01 AP 0110 208	REVISION -
------------------	------------------------------	---------------


CLIENT




All dimensions are in mm unless otherwise stated
 All dimensions to be verified on site before proceeding with the work
 Any discrepancies to be notified in writing to Architect immediately
 All boundaries indicative only and to be confirmed by others

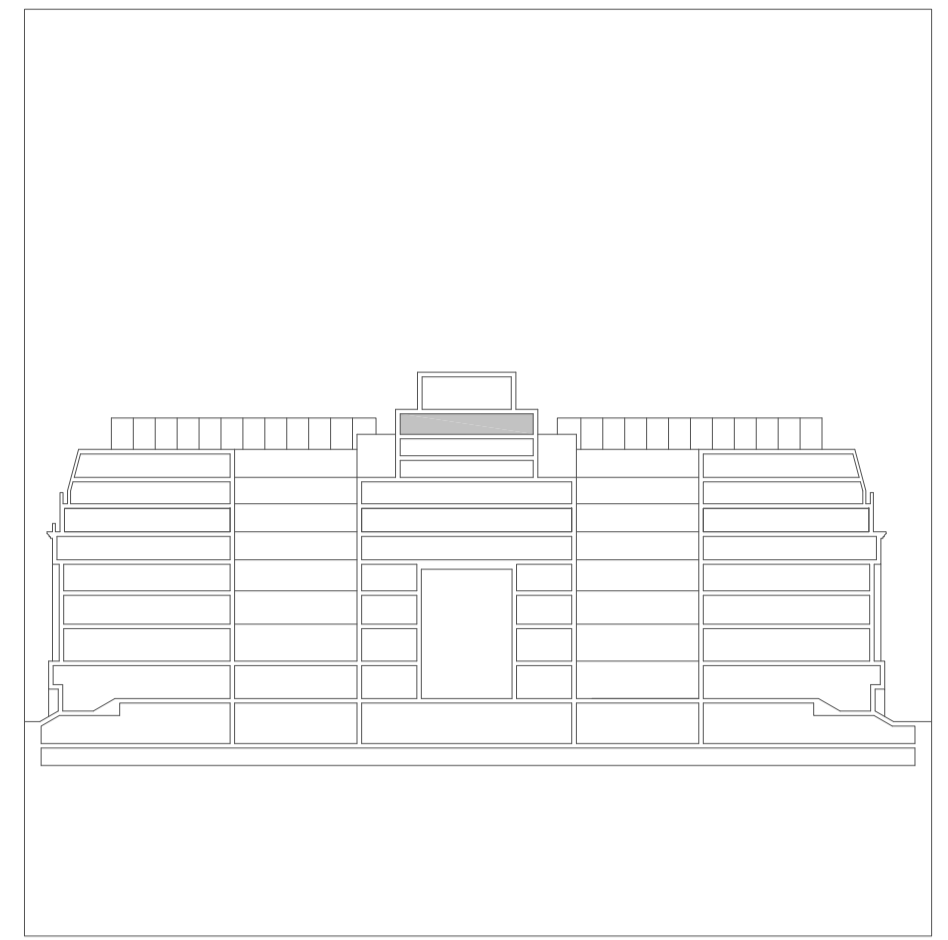

SOUTHAMPTON ROW

KEY:
 INDICATES AREAS EXCLUDED FROM SCOPE

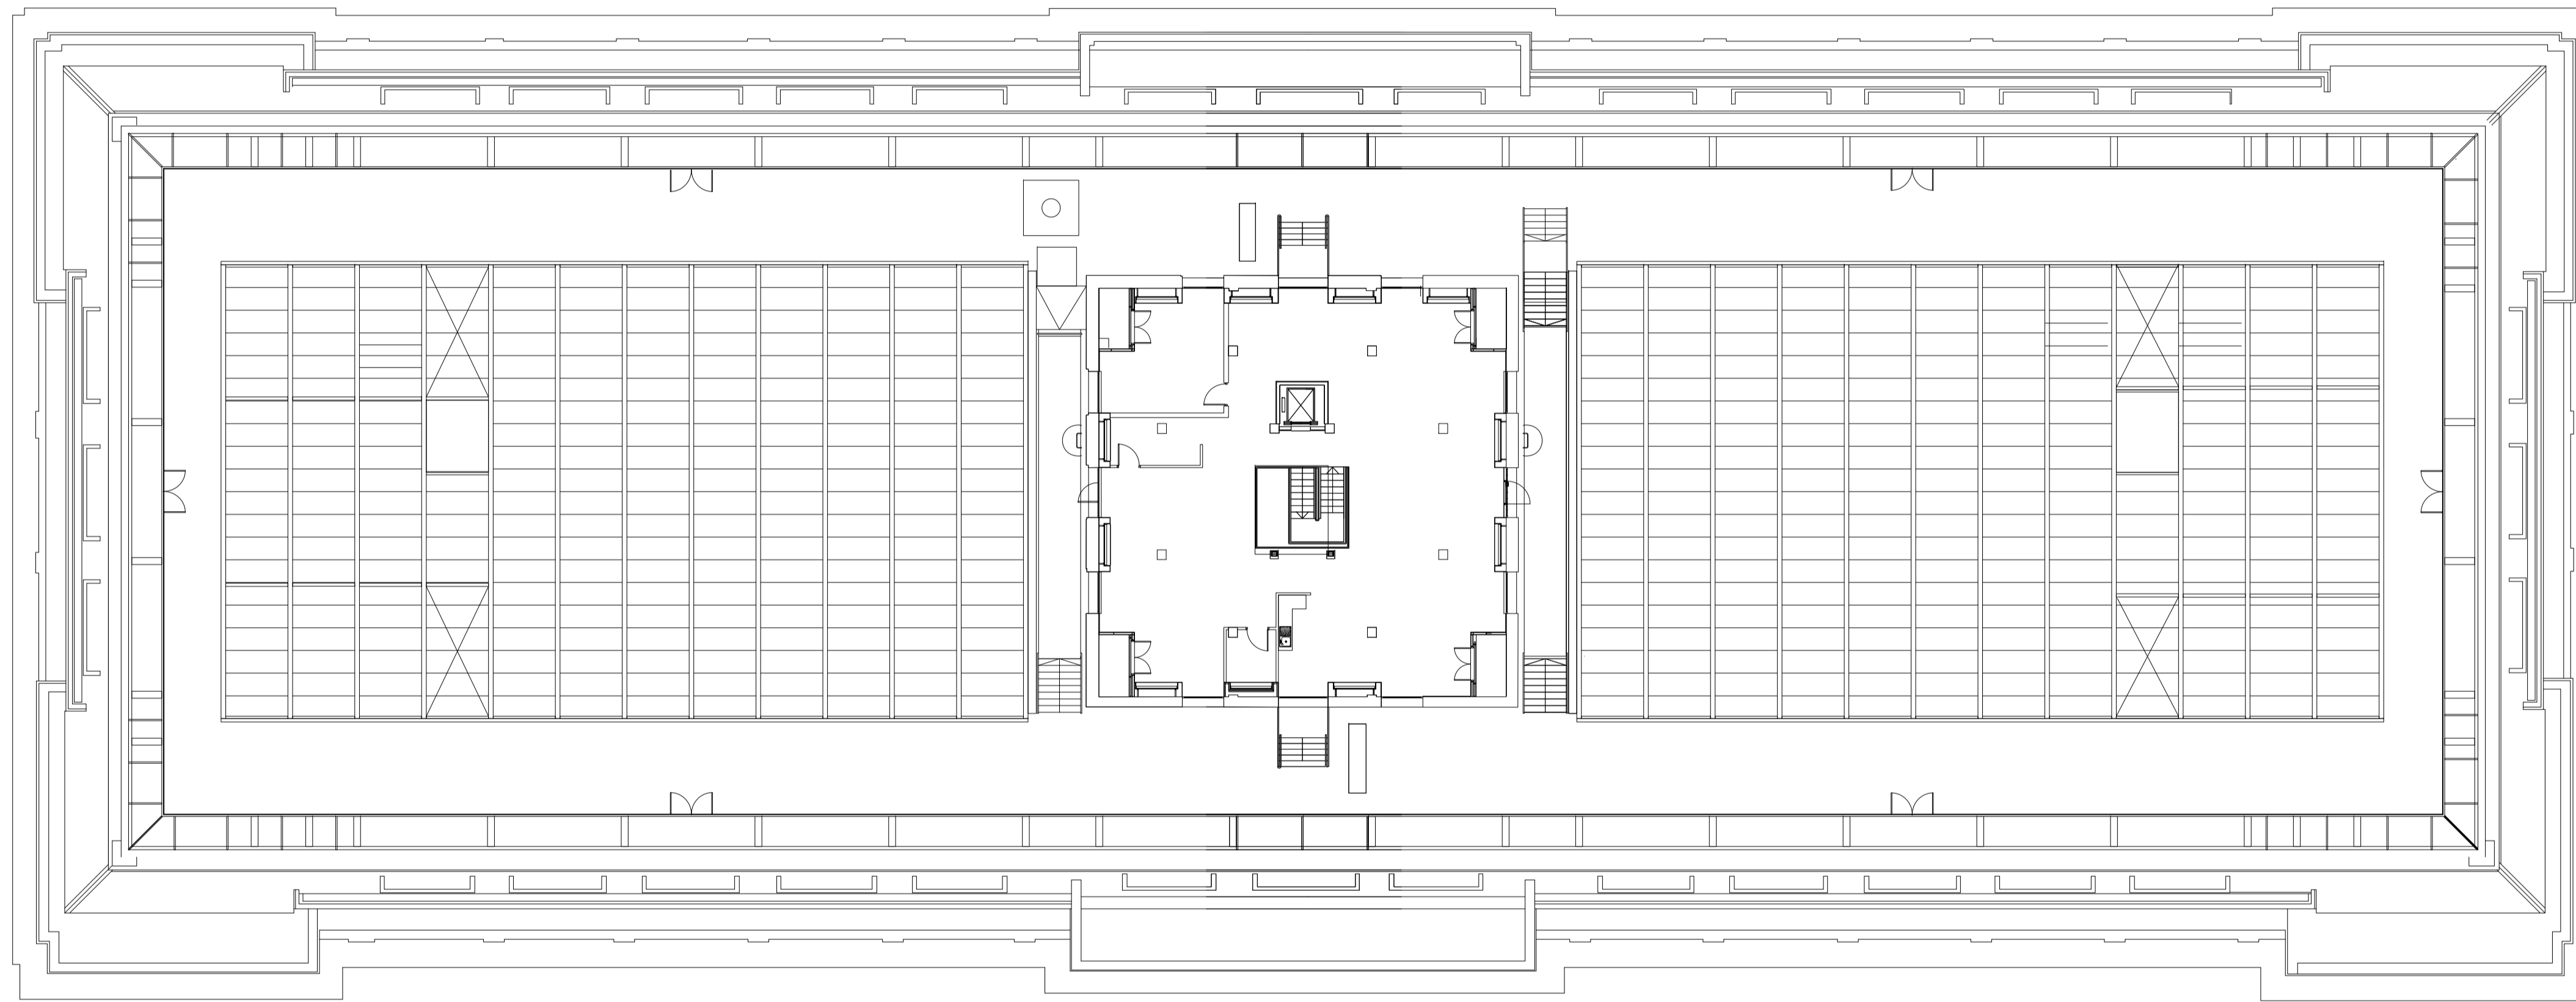

BLOOMSBURY SQUARE

REV	DATE	NOTES	INT
-	09.12.19	Issued for Planning	MR

PLANNING

HUTCHINSON & PARTNERS

3,14 The Record Hall, 16-16A Baldwin's Garden, London, EC1N 7RJ
 t. 020 3176 8198 e. info@hutchinsonandpartners.com w. www.hutchinsonandpartners.com

JOB TITLE
LABS, Victoria House, Camden

DRAWING TITLE / LOCATION
Existing Level 09 Plan

DRAWN BY	CHECKED	SCALE @ A1	STATUS
MR	JB	1:200	PLANNING
PROJECT	DRAWING NO	REVISION	
19023	01 AP 0110 209	-	

CLIENT

