



All dimensions are in mm unless otherwise stated
All dimensions to be verified on site before proceeding with the work
Any discrepancies to be notified in writing to Architect immediately
All boundaries indicative only and to be confirmed by others

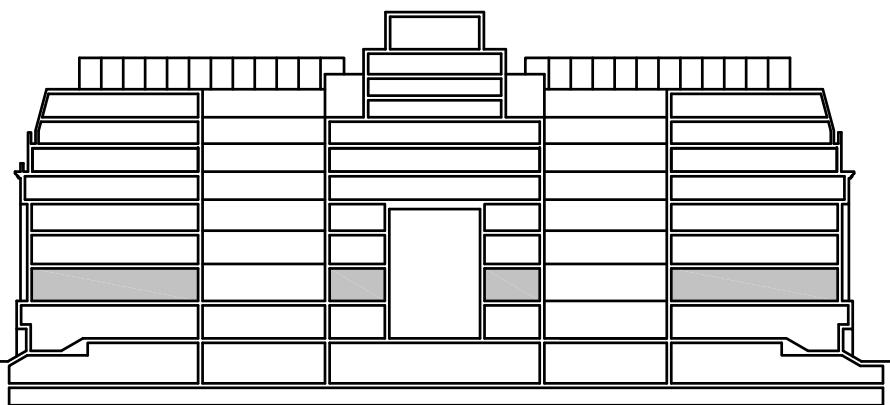

KEY:

- INDICATES AREAS EXCLUDED FROM SCOPE
- INDICATES POTENTIAL PARTITION LOCATIONS
- WATER POINT

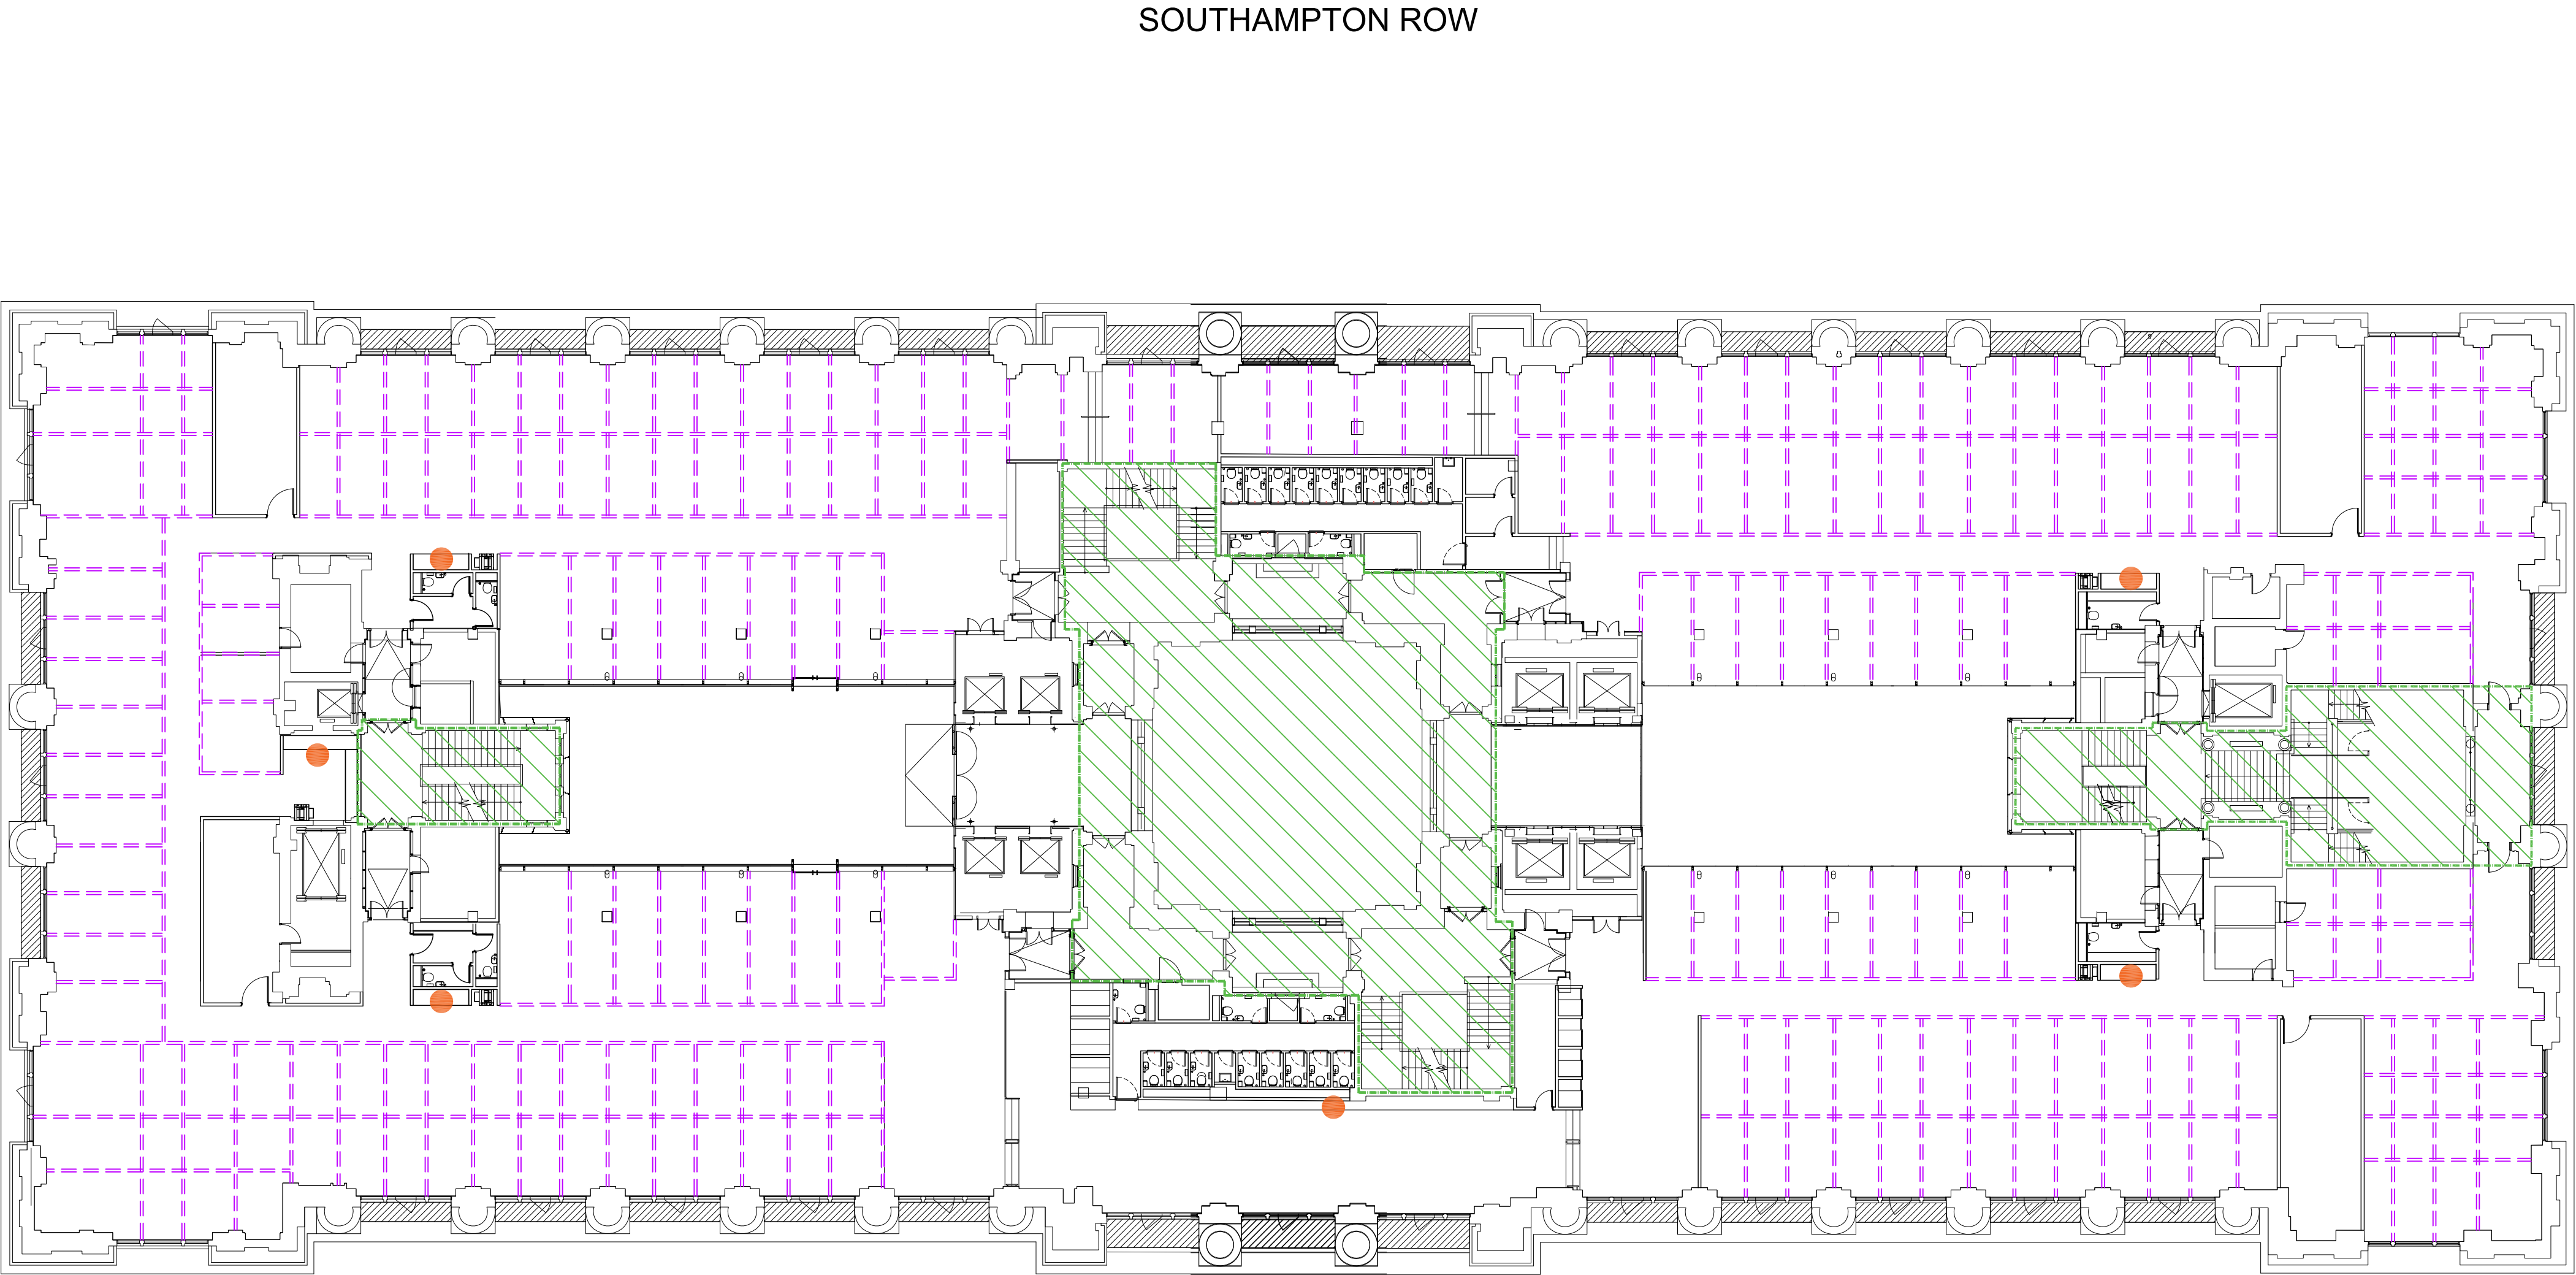

	09.12.19	Issued for Planning	MR
REV	DATE	NOTES	INT

PLANNING

HUTCHINSON & PARTNERS

3,14 The Record Hall, 16-16A Baldwin's Garden, London, EC1N 7RJ
t. 020 3176 8198 e. info@hutchinsonandpartners.com w. www.hutchinsonandpartners.com

JOB TITLE
LABS, Victoria House, Camden


DRAWING TITLE / LOCATION
Proposed Level 01 Indicative Partition Layout

DRAWN BY MR	CHECKED JB	SCALE @ A1 1:200	STATUS PLANNING
PROJECT 19023	DRAWING NO 01 AP 0010 201	REVISION -	

CLIENT




All dimensions are in mm unless otherwise stated
All dimensions to be verified on site before proceeding with the work
Any discrepancies to be notified in writing to Architect immediately
All boundaries indicative only and to be confirmed by others

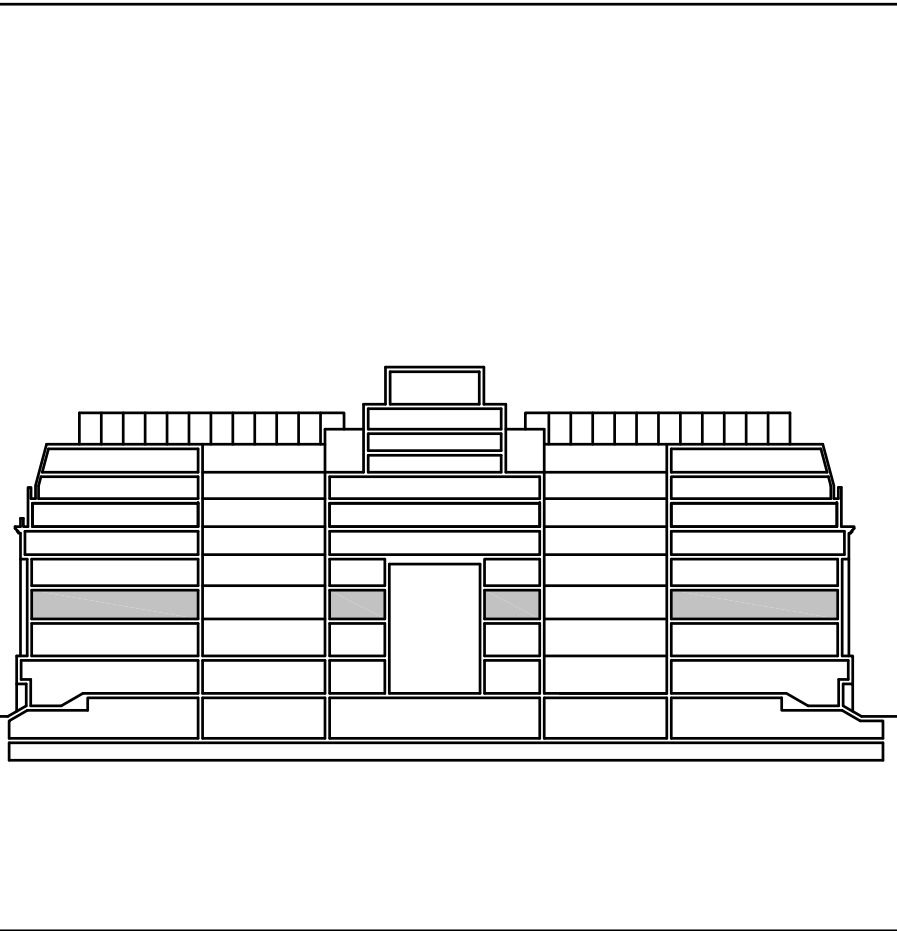

KEY:

- INDICATES AREAS EXCLUDED FROM SCOPE
- INDICATES POTENTIAL PARTITION LOCATIONS
- WATER POINT

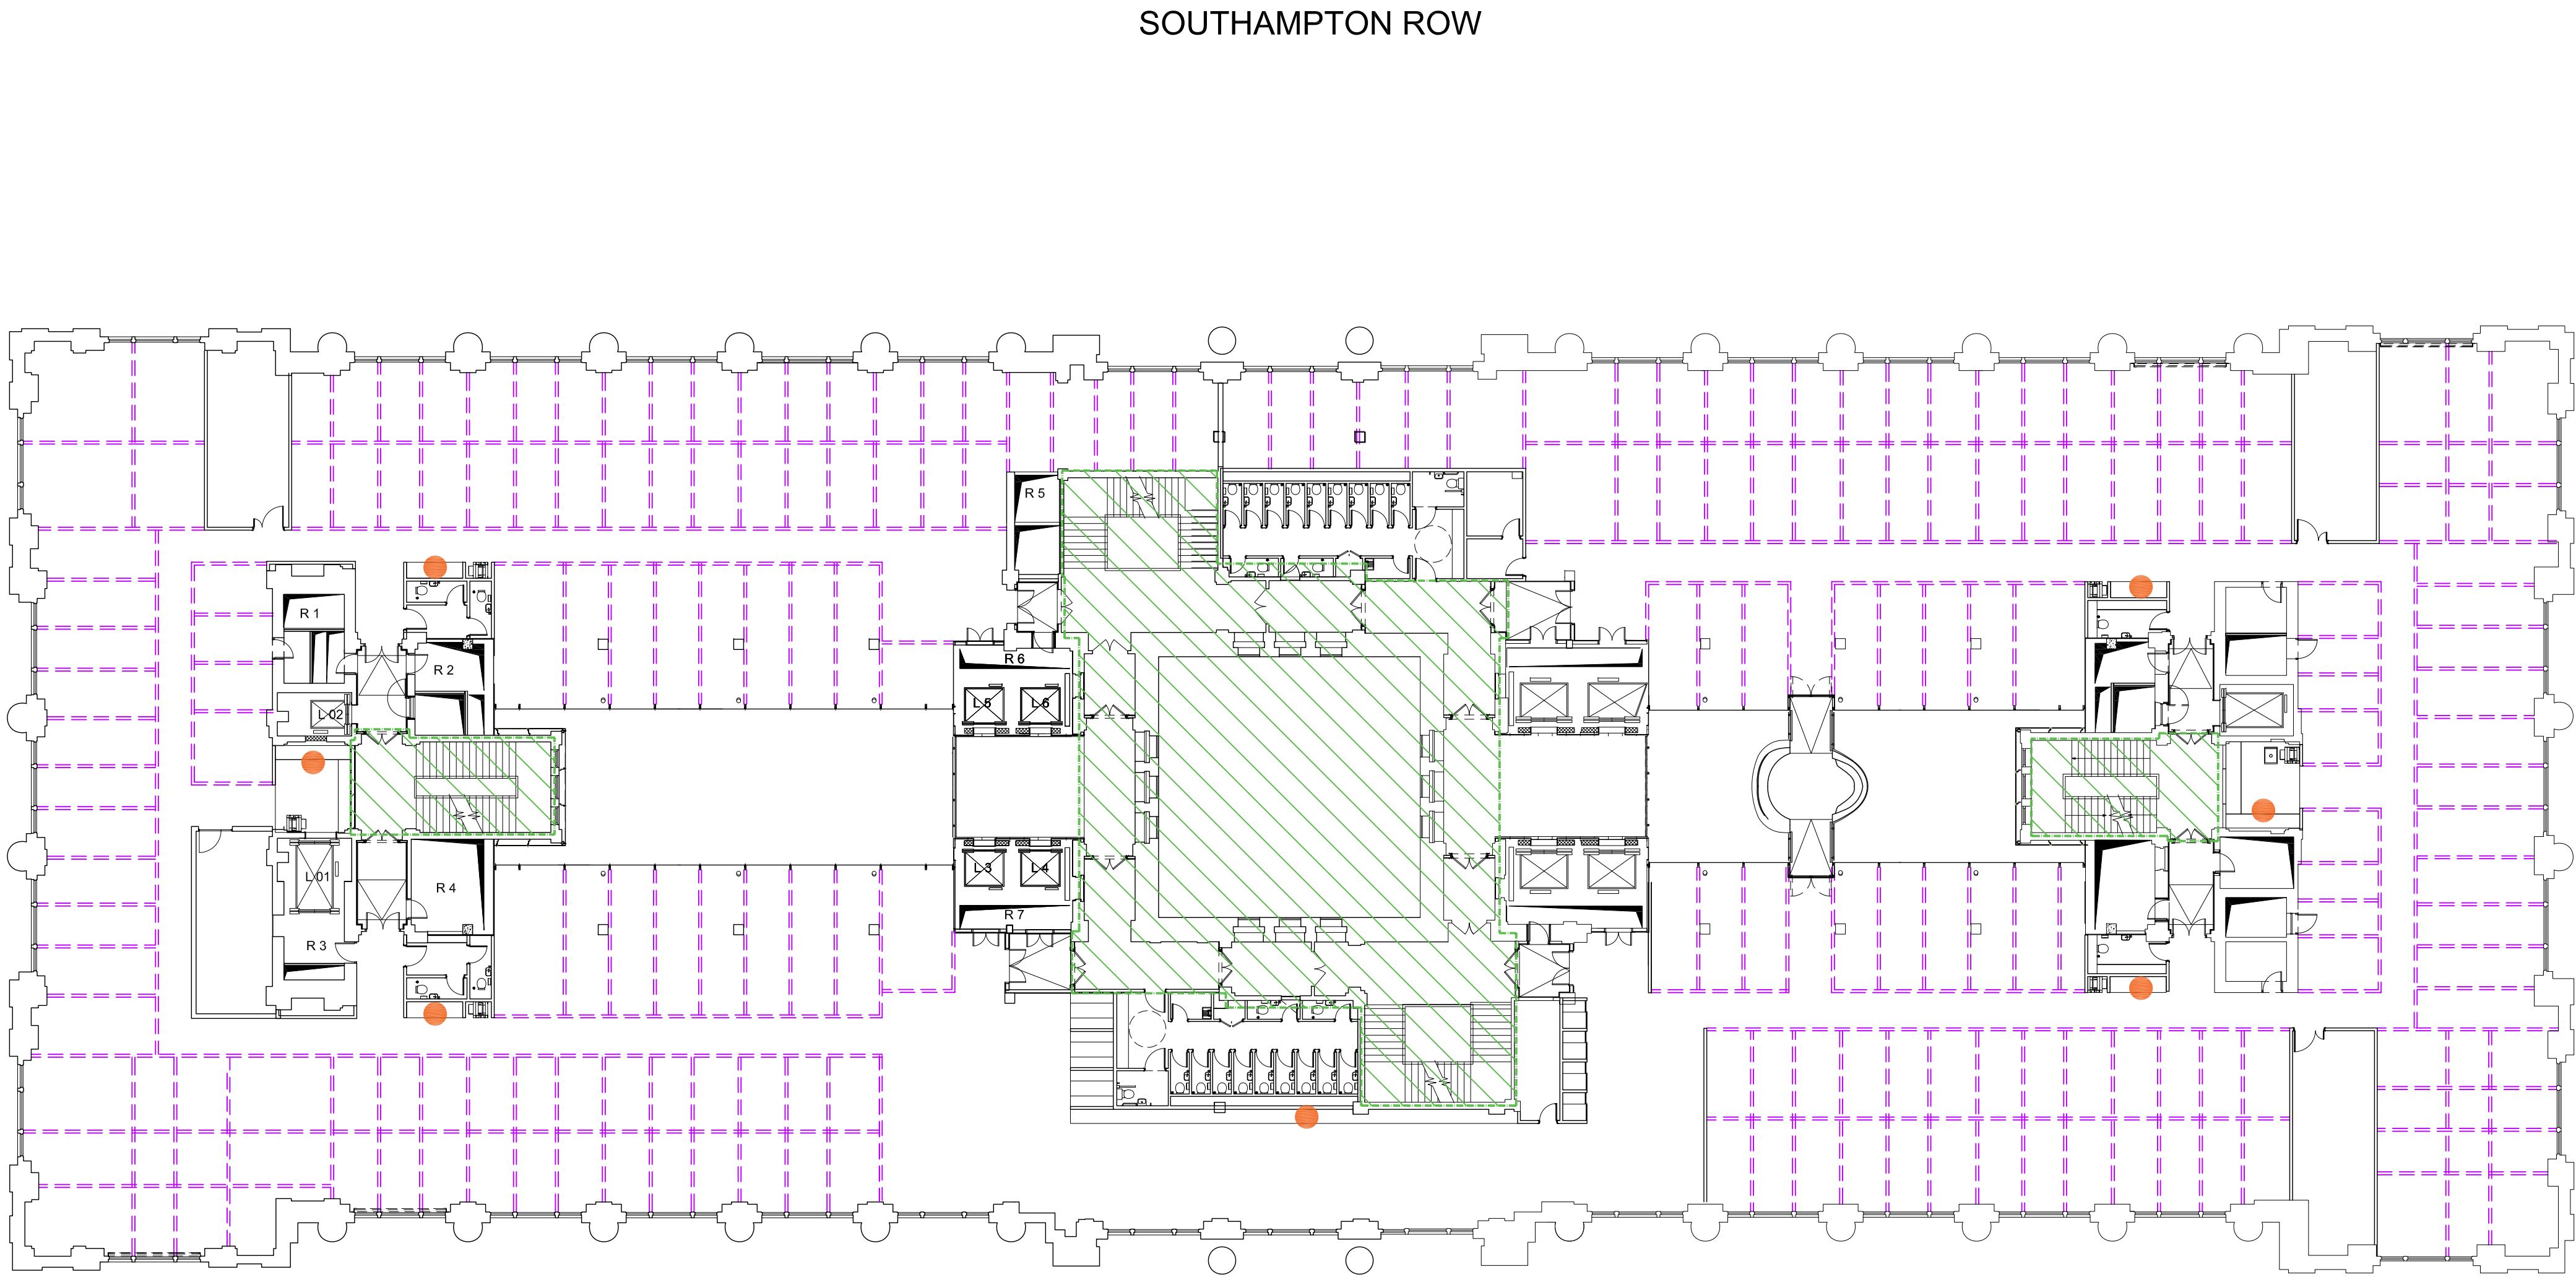

	09.12.19	Issued for Planning	MR
REV	DATE	NOTES	INT

PLANNING

HUTCHINSON & PARTNERS

3,14 The Record Hall, 16-16A Baldwin's Garden, London, EC1N 7RJ
t. 020 3176 8198 e. info@hutchinsonandpartners.com w. www.hutchinsonandpartners.com

JOB TITLE
LABS, Victoria House, Camden


DRAWING TITLE / LOCATION
Proposed Level 02 Indicative Partition
Option 01 Layout

DRAWN BY MR	CHECKED JB	SCALE @ A1 1:200	STATUS PLANNING
PROJECT 19023	DRAWING NO 01 AP 0010 202	REVISION -	

CLIENT




All dimensions are in mm unless otherwise stated
All dimensions to be verified on site before proceeding with the work
Any discrepancies to be notified in writing to Architect immediately
All boundaries indicative only and to be confirmed by others

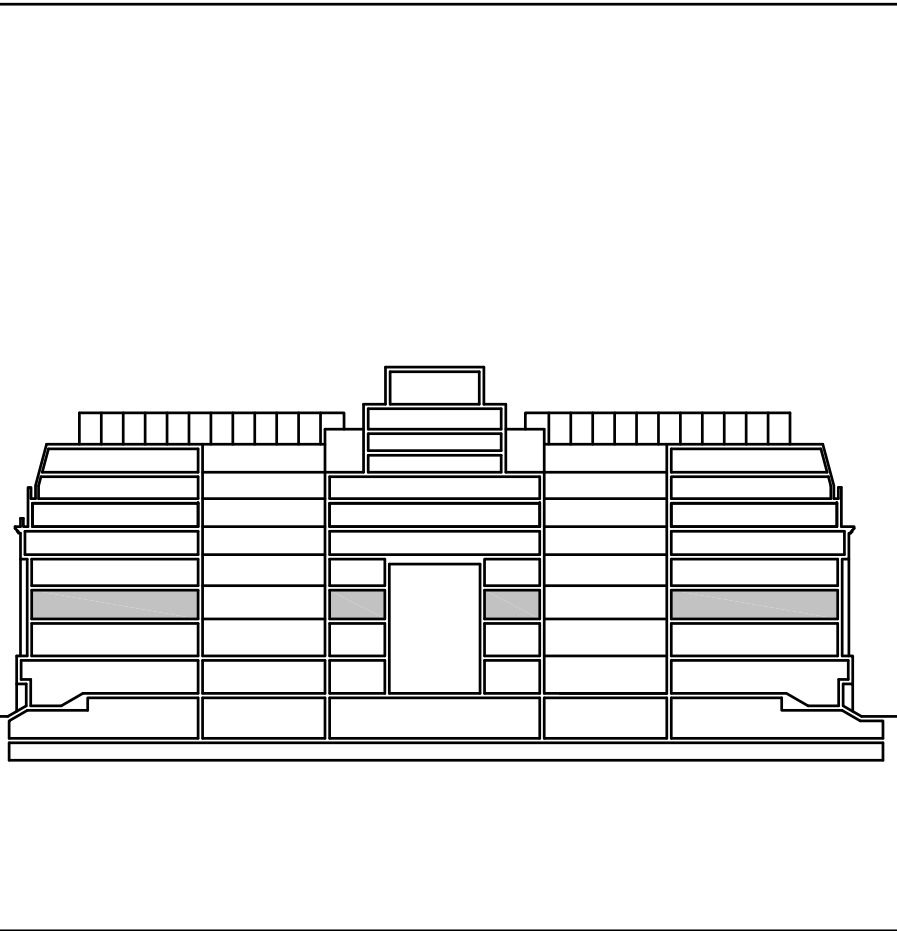

KEY:

- INDICATES AREAS EXCLUDED FROM SCOPE
- INDICATES POTENTIAL PARTITION LOCATIONS
- WATER POINT

SOUTHAMPTON ROW

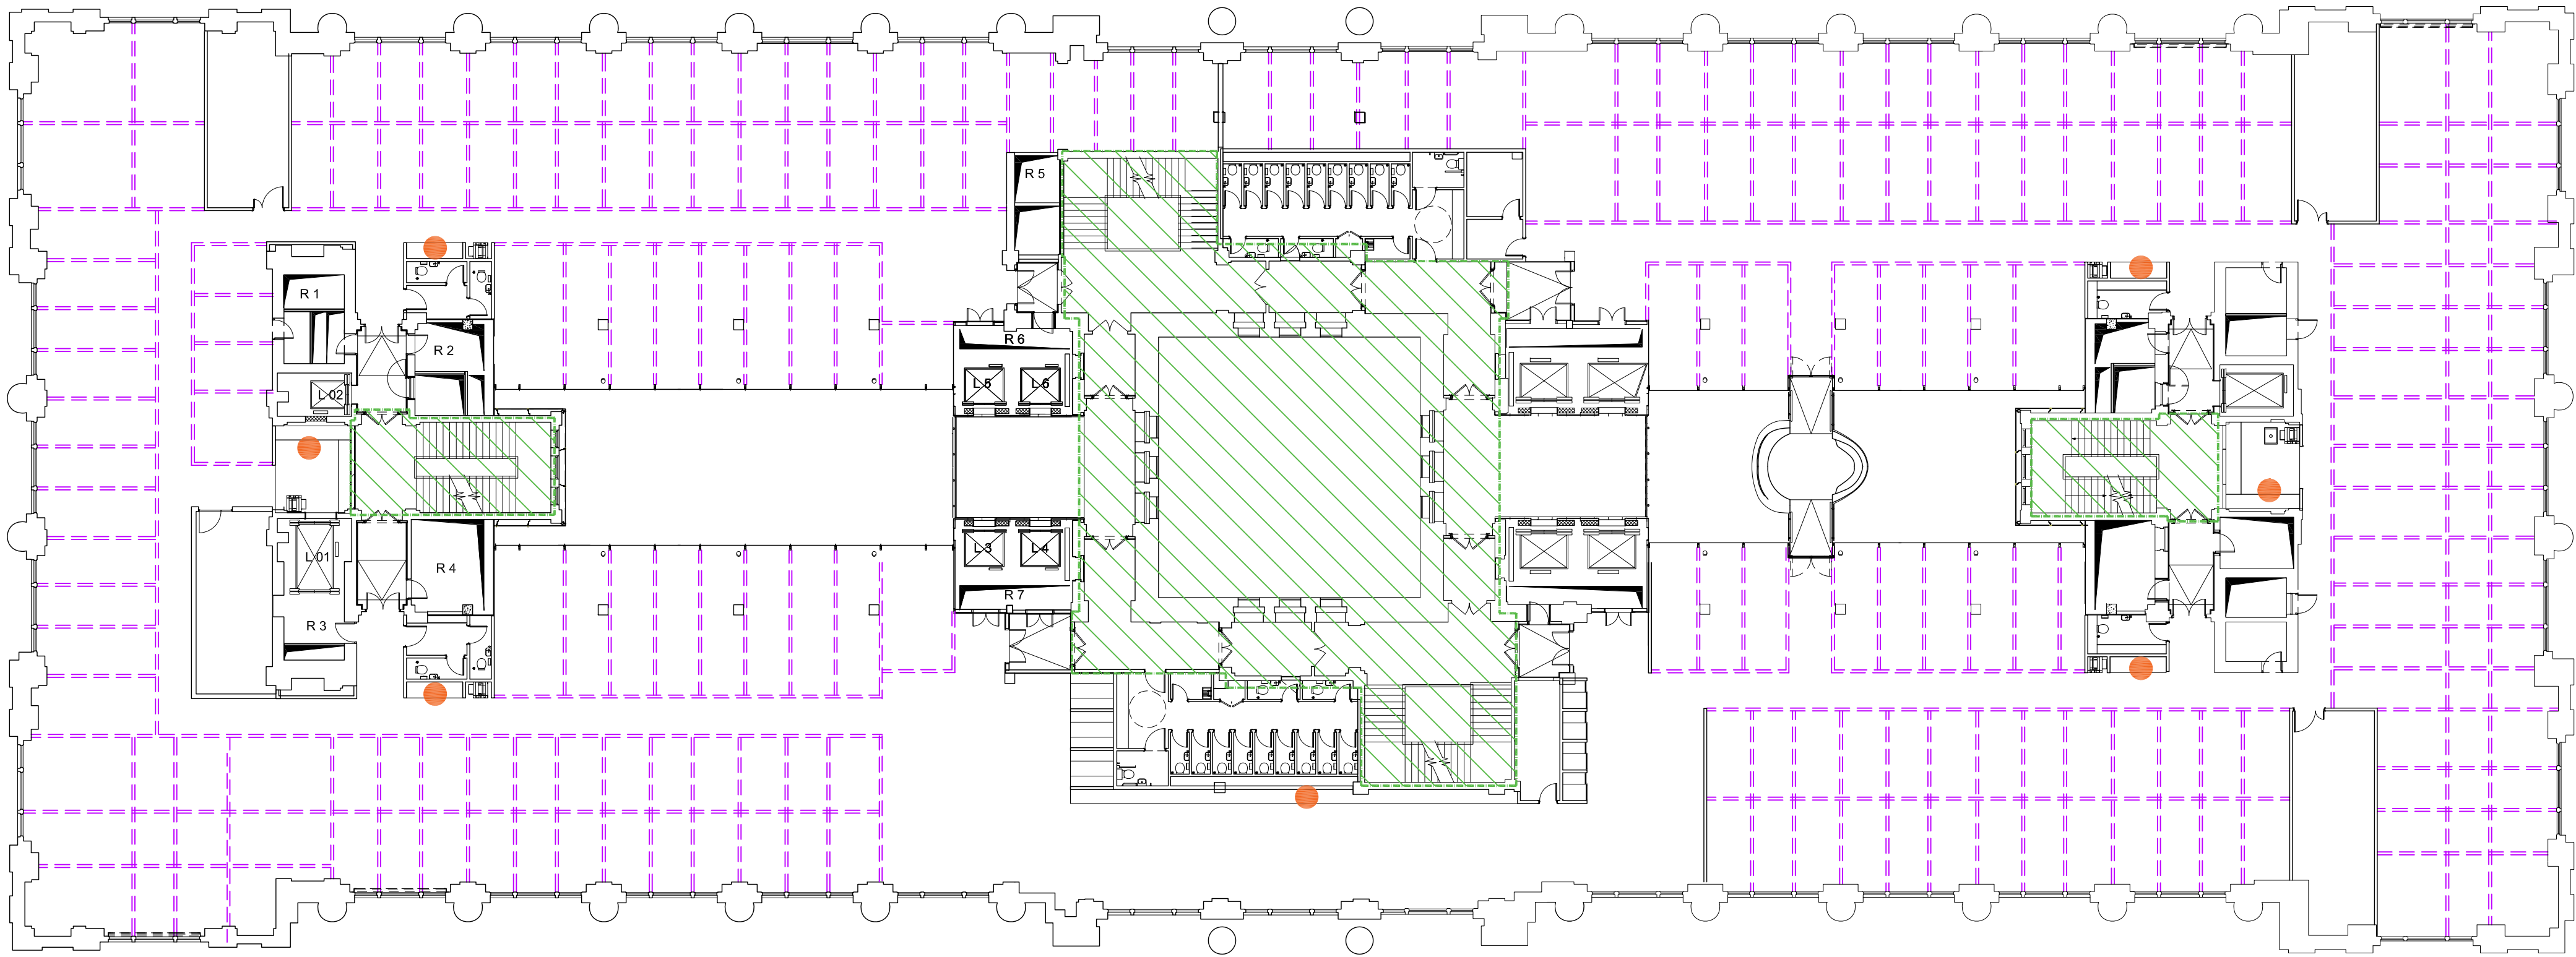

BLOOMSBURY SQUARE

	09.12.19	Issued for Planning	MR
REV	DATE	NOTES	INT

PLANNING

HUTCHINSON & PARTNERS

3,14 The Record Hall, 16-16A Baldwin's Garden, London, EC1N 7RJ
t. 020 3176 8198 e. info@hutchinsonandpartners.com w. www.hutchinsonandpartners.com

JOB TITLE
LABS, Victoria House, Camden


DRAWING TITLE / LOCATION
Proposed Level 02 Indicative Partition
Option 02 Layout

DRAWN BY MR	CHECKED JB	SCALE @ A1 1:200	STATUS PLANNING
PROJECT 19023	DRAWING NO 01 AP 0010 203	REVISION -	

CLIENT




All dimensions are in mm unless otherwise stated
All dimensions to be verified on site before proceeding with the work
Any discrepancies to be notified in writing to Architect immediately
All boundaries indicative only and to be confirmed by others

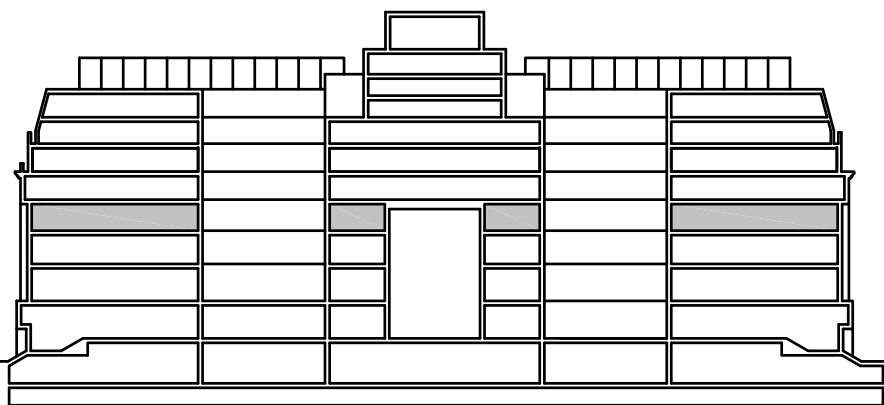

KEY:

- INDICATES AREAS EXCLUDED FROM SCOPE
- INDICATES POTENTIAL PARTITION LOCATIONS
- WATER POINT

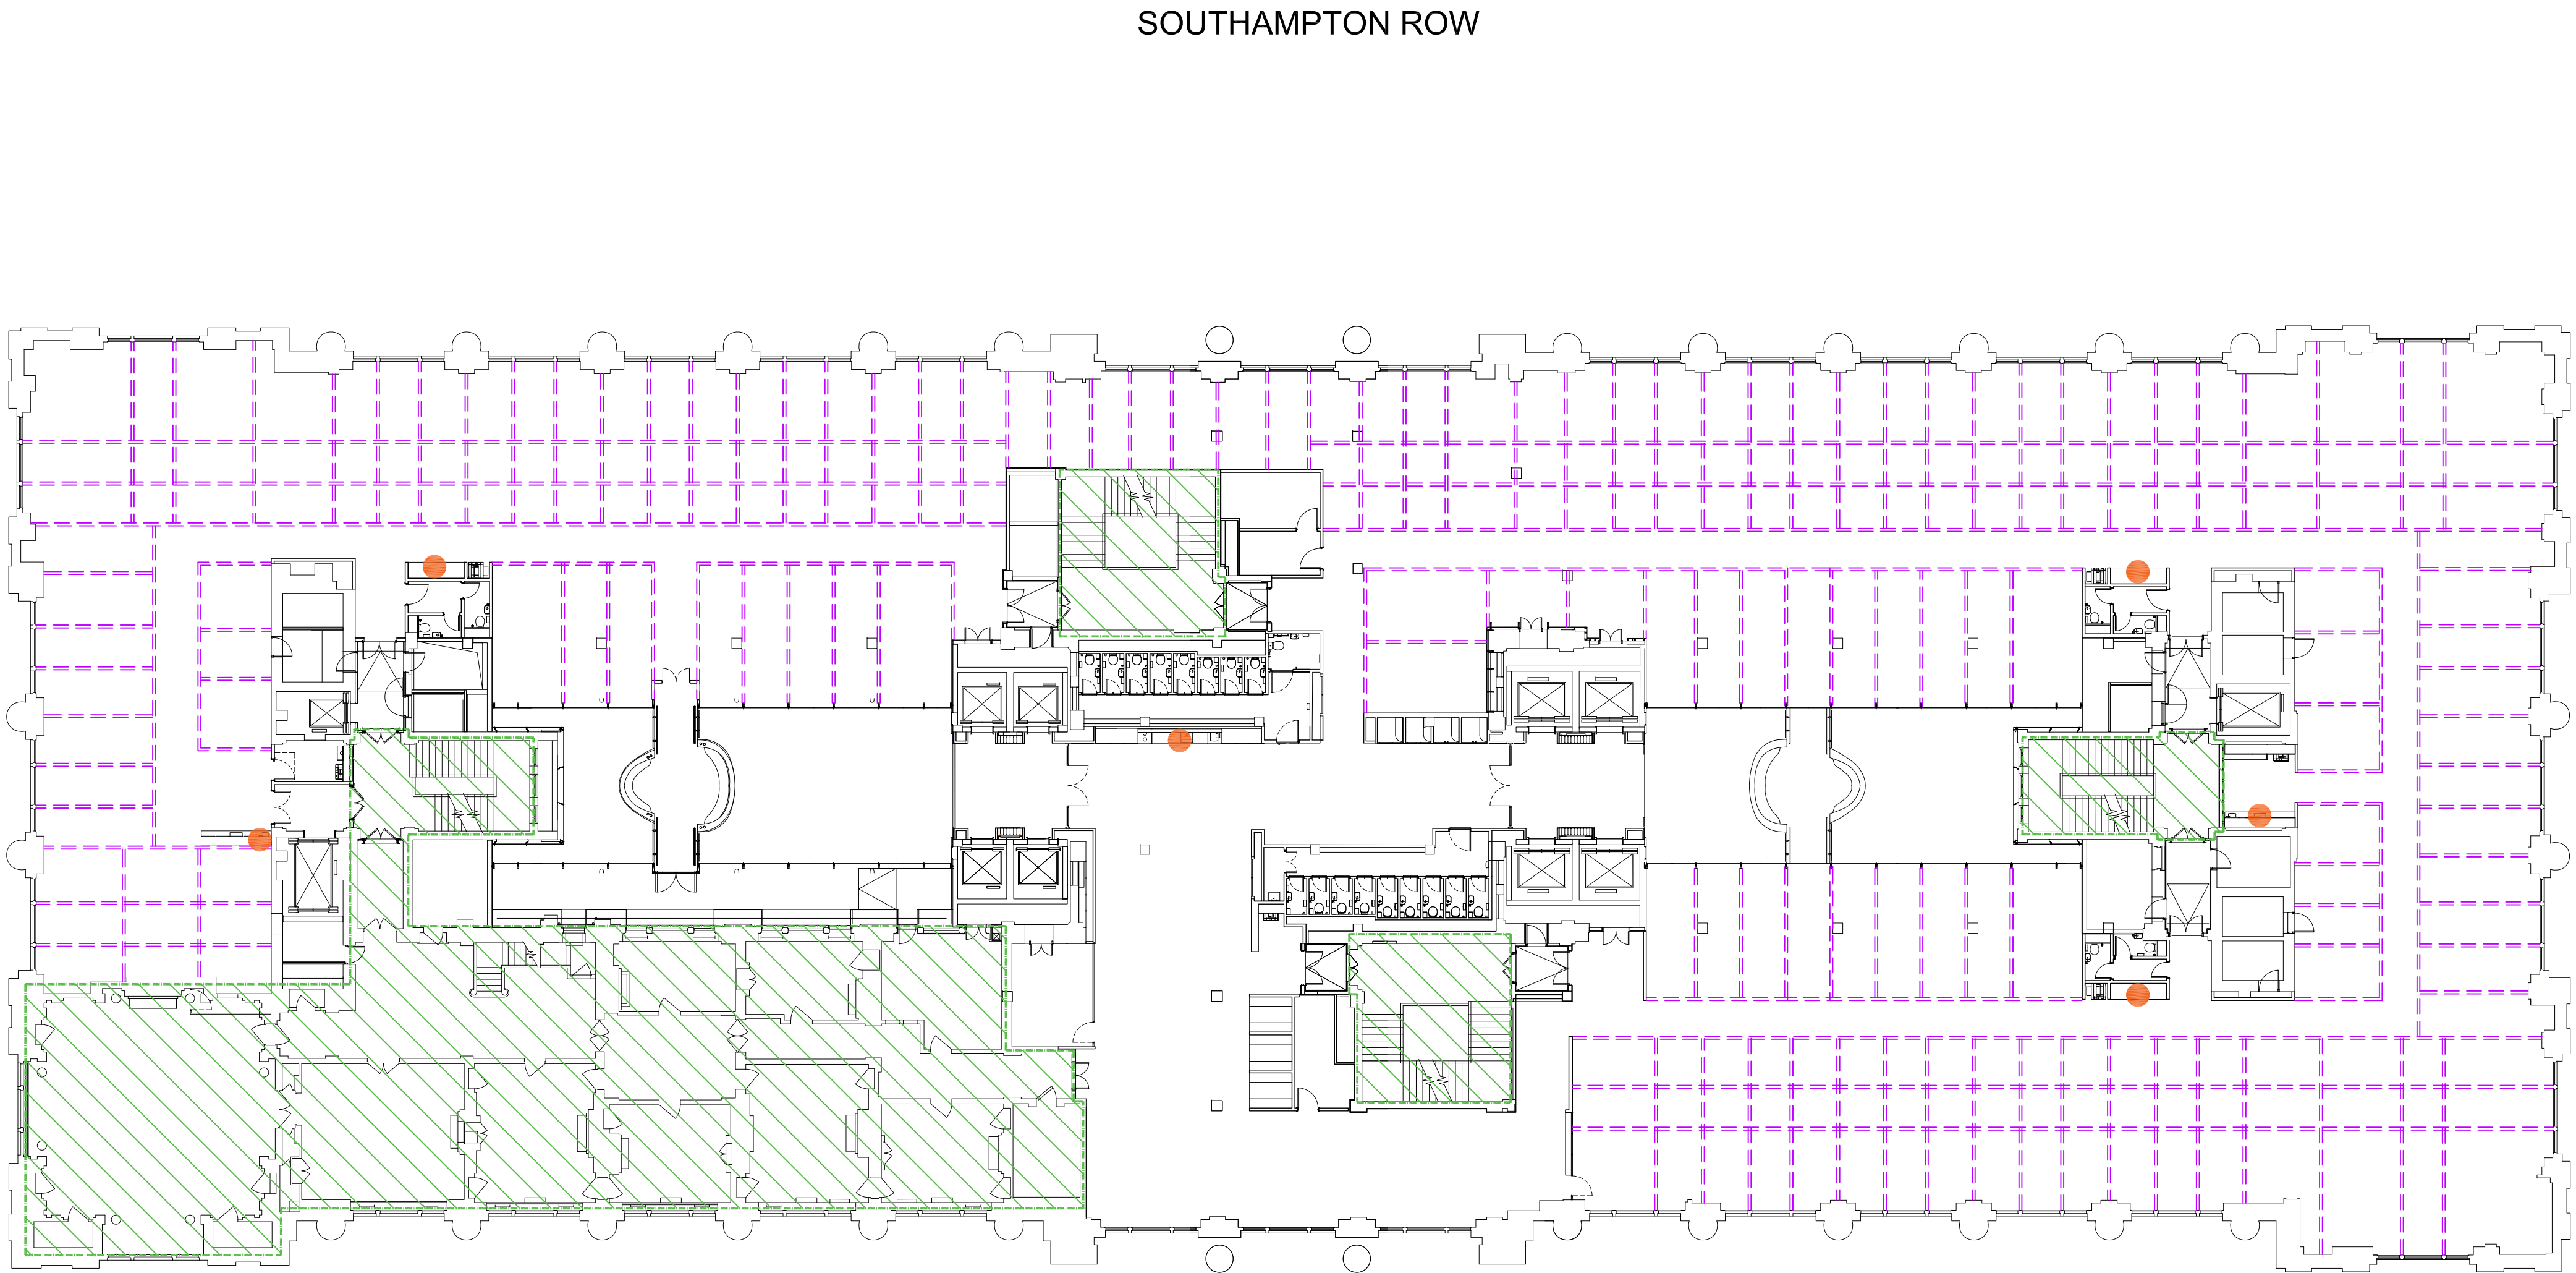

	09.12.19	Issued for Planning	MR
REV	DATE	NOTES	INT

PLANNING

HUTCHINSON & PARTNERS

3,14 The Record Hall, 16-16A Baldwin's Garden, London, EC1N 7RJ
t. 020 3176 8198 e. info@hutchinsonandpartners.com w. www.hutchinsonandpartners.com

JOB TITLE
LABS, Victoria House, Camden


DRAWING TITLE / LOCATION
Proposed Level 03 Indicative Partition
Option 01 Layout

DRAWN BY MR	CHECKED JB	SCALE @ A1 1:200	STATUS PLANNING
PROJECT 19023	DRAWING NO 01 AP 0010 204	REVISION -	

CLIENT




All dimensions are in mm unless otherwise stated
All dimensions to be verified on site before proceeding with the work
Any discrepancies to be notified in writing to Architect immediately
All boundaries indicative only and to be confirmed by others

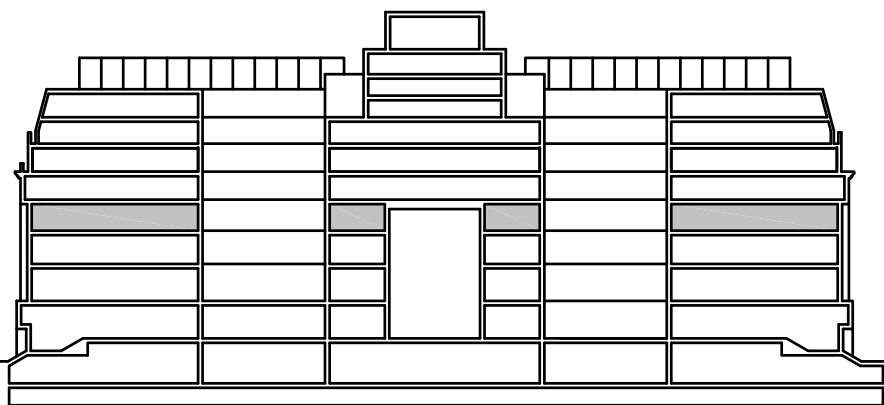

KEY:

- INDICATES AREAS EXCLUDED FROM SCOPE
- INDICATES POTENTIAL PARTITION LOCATIONS
- WATER POINT

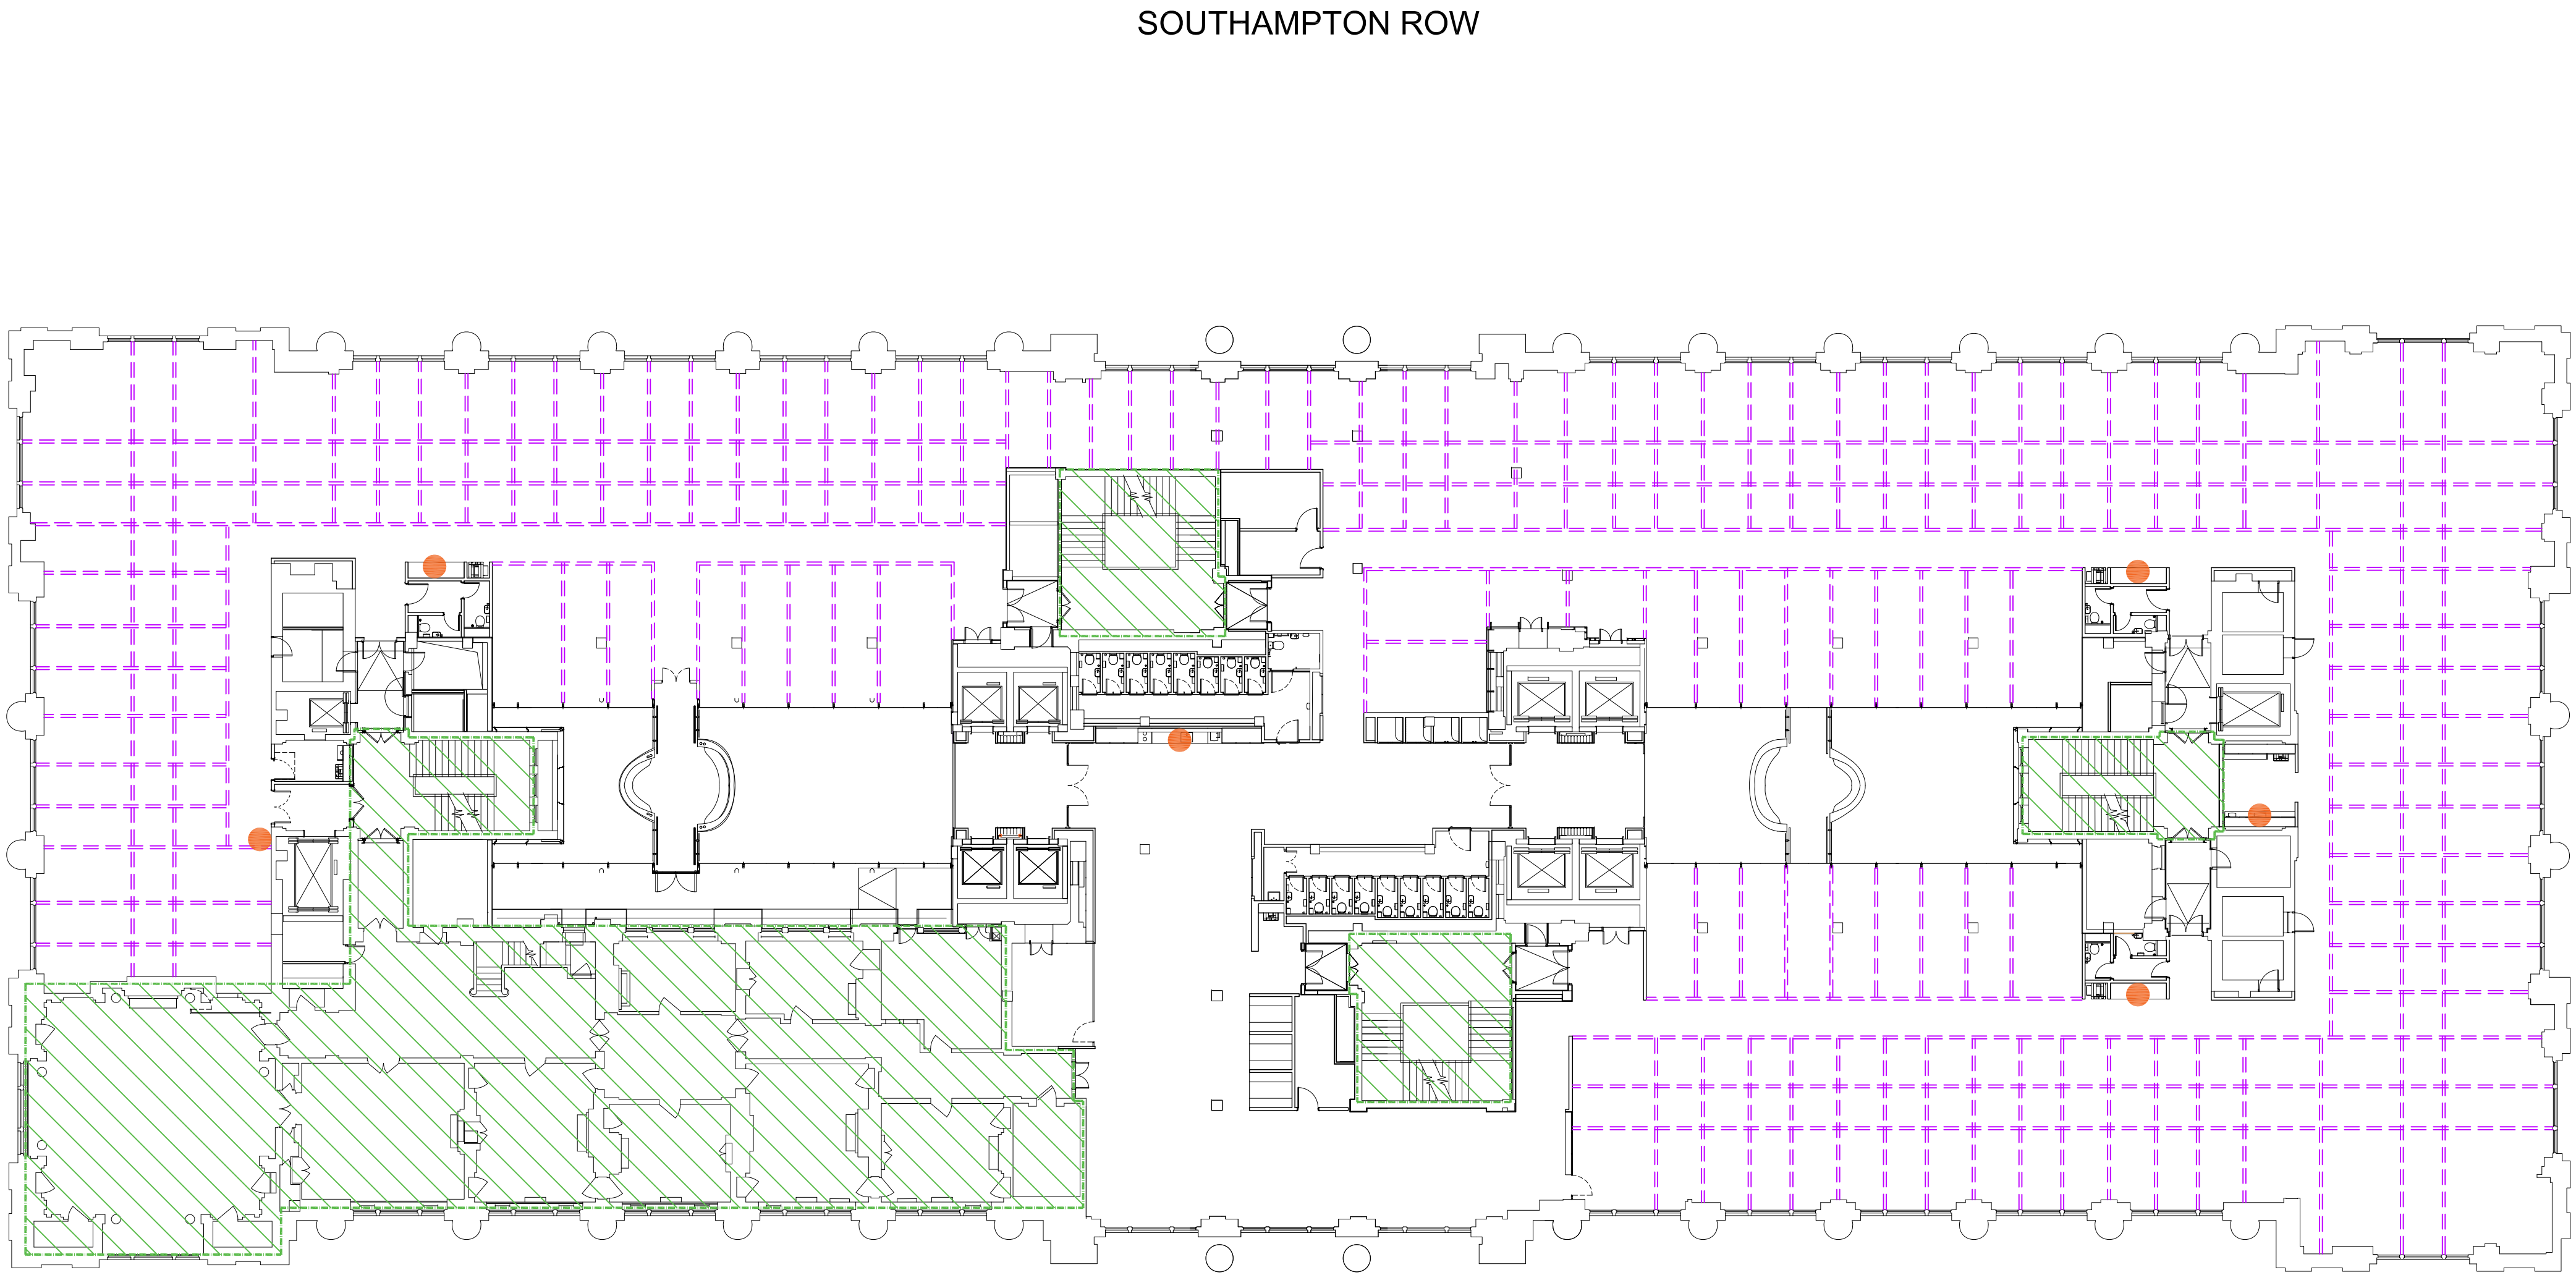

	06.12.19	Issued for Planning	MR
REV	DATE	NOTES	INT

PLANNING

HUTCHINSON & PARTNERS

3,14 The Record Hall, 16-16A Baldwin's Garden, London, EC1N 7RJ
t. 020 3176 8198 e. info@hutchinsonandpartners.com w. www.hutchinsonandpartners.com

JOB TITLE
LABS, Victoria House, Camden


DRAWING TITLE / LOCATION
Proposed Level 03 Indicative Partition
Option 02 Layout

DRAWN BY	CHECKED	SCALE @ A1	STATUS
MR	JB	1:200	PLANNING
PROJECT	DRAWING NO	REVISION	
19023	01 AP 0010 205	-	

CLIENT




All dimensions are in mm unless otherwise stated
All dimensions to be verified on site before proceeding with the work
Any discrepancies to be notified in writing to Architect immediately
All boundaries indicative only and to be confirmed by others

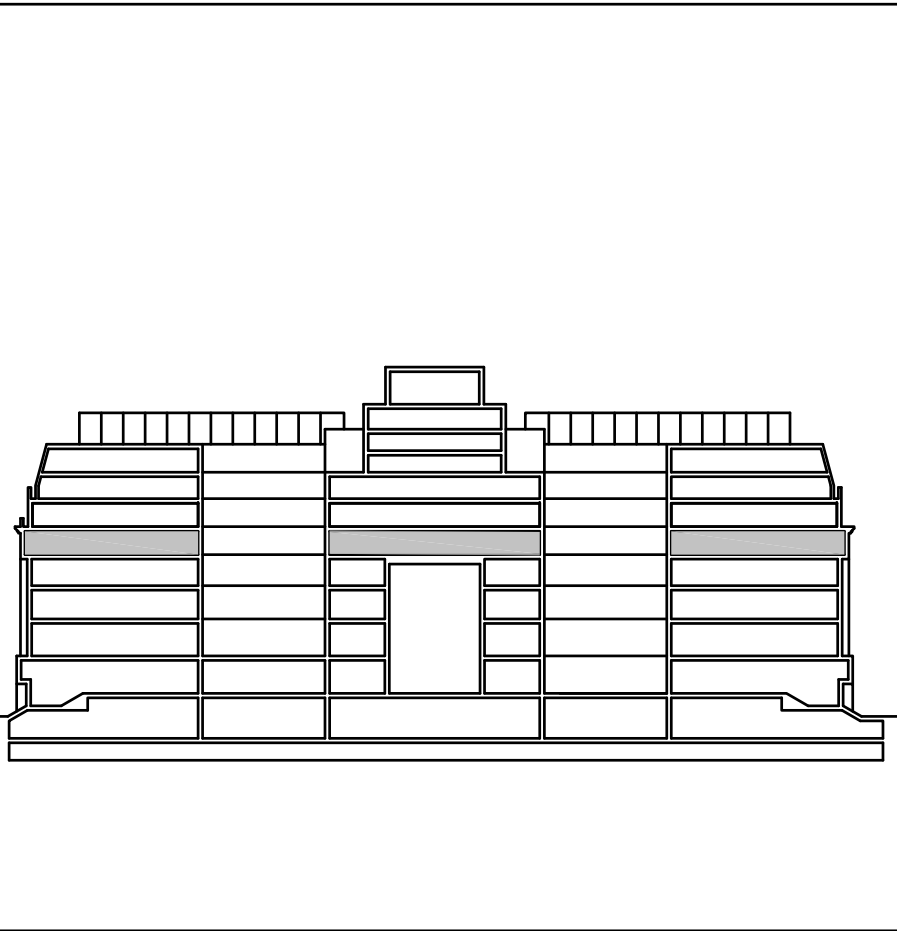

KEY:

- INDICATES AREAS EXCLUDED FROM SCOPE
- INDICATES POTENTIAL PARTITION LOCATIONS
- WATER POINT

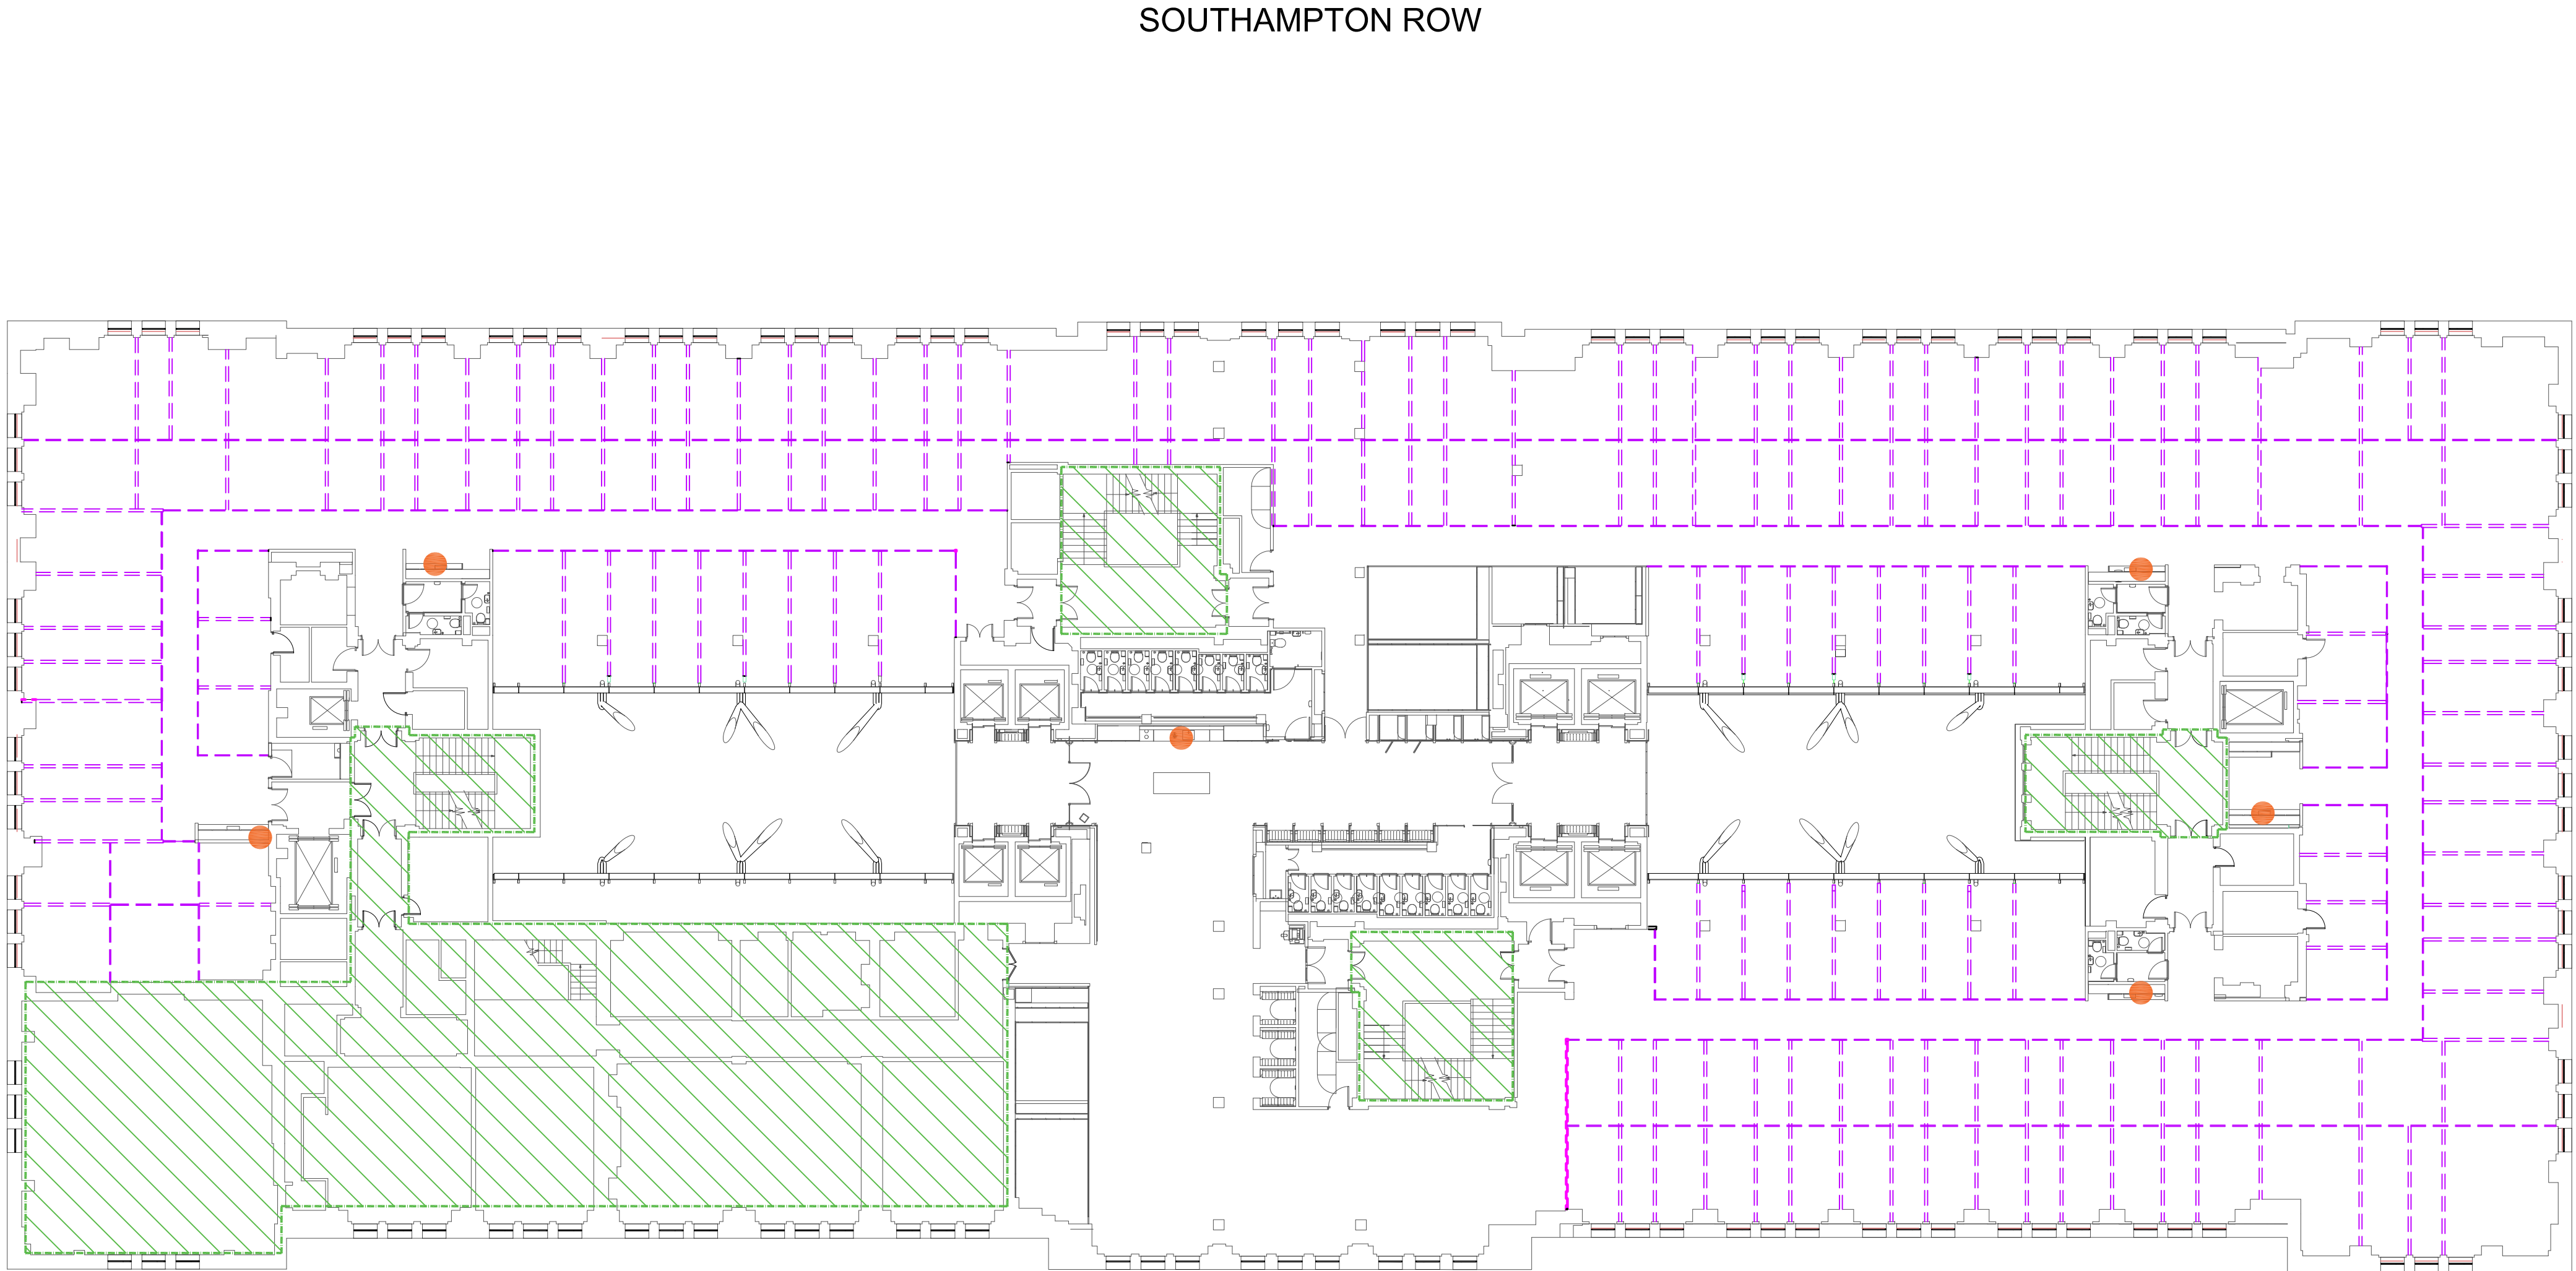

REV	09.12.19	Issued for Planning	MR
DATE		NOTES	INT

PLANNING

HUTCHINSON & PARTNERS
3,14 The Record Hall, 16-16A Baldwin's Garden, London, EC1N 7RJ
t. 020 3176 8198 e. info@hutchinsonandpartners.com w. www.hutchinsonandpartners.com

JOB TITLE
LABS, Victoria House, Camden

DRAWING TITLE / LOCATION
Proposed Level 04 Indicative Partition
Option 01 Layout


DRAWN BY	CHECKED	SCALE @ A1	STATUS
MR	JB	1:200	PLANNING

PROJECT	DRAWING NO	REVISION
19023	01 AP 0010 206	-

CLIENT


© 2019 HUTCHINSON & PARTNERS Limited

All dimensions are in mm unless otherwise stated
All dimensions to be verified on site before proceeding with the work
Any discrepancies to be notified in writing to Architect immediately
All boundaries indicative only and to be confirmed by others

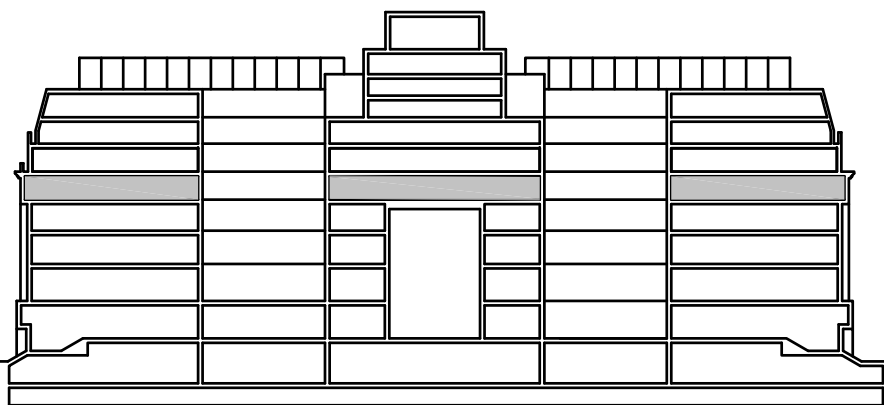

KEY:

- INDICATES AREAS EXCLUDED FROM SCOPE
- INDICATES POTENTIAL PARTITION LOCATIONS
- WATER POINT

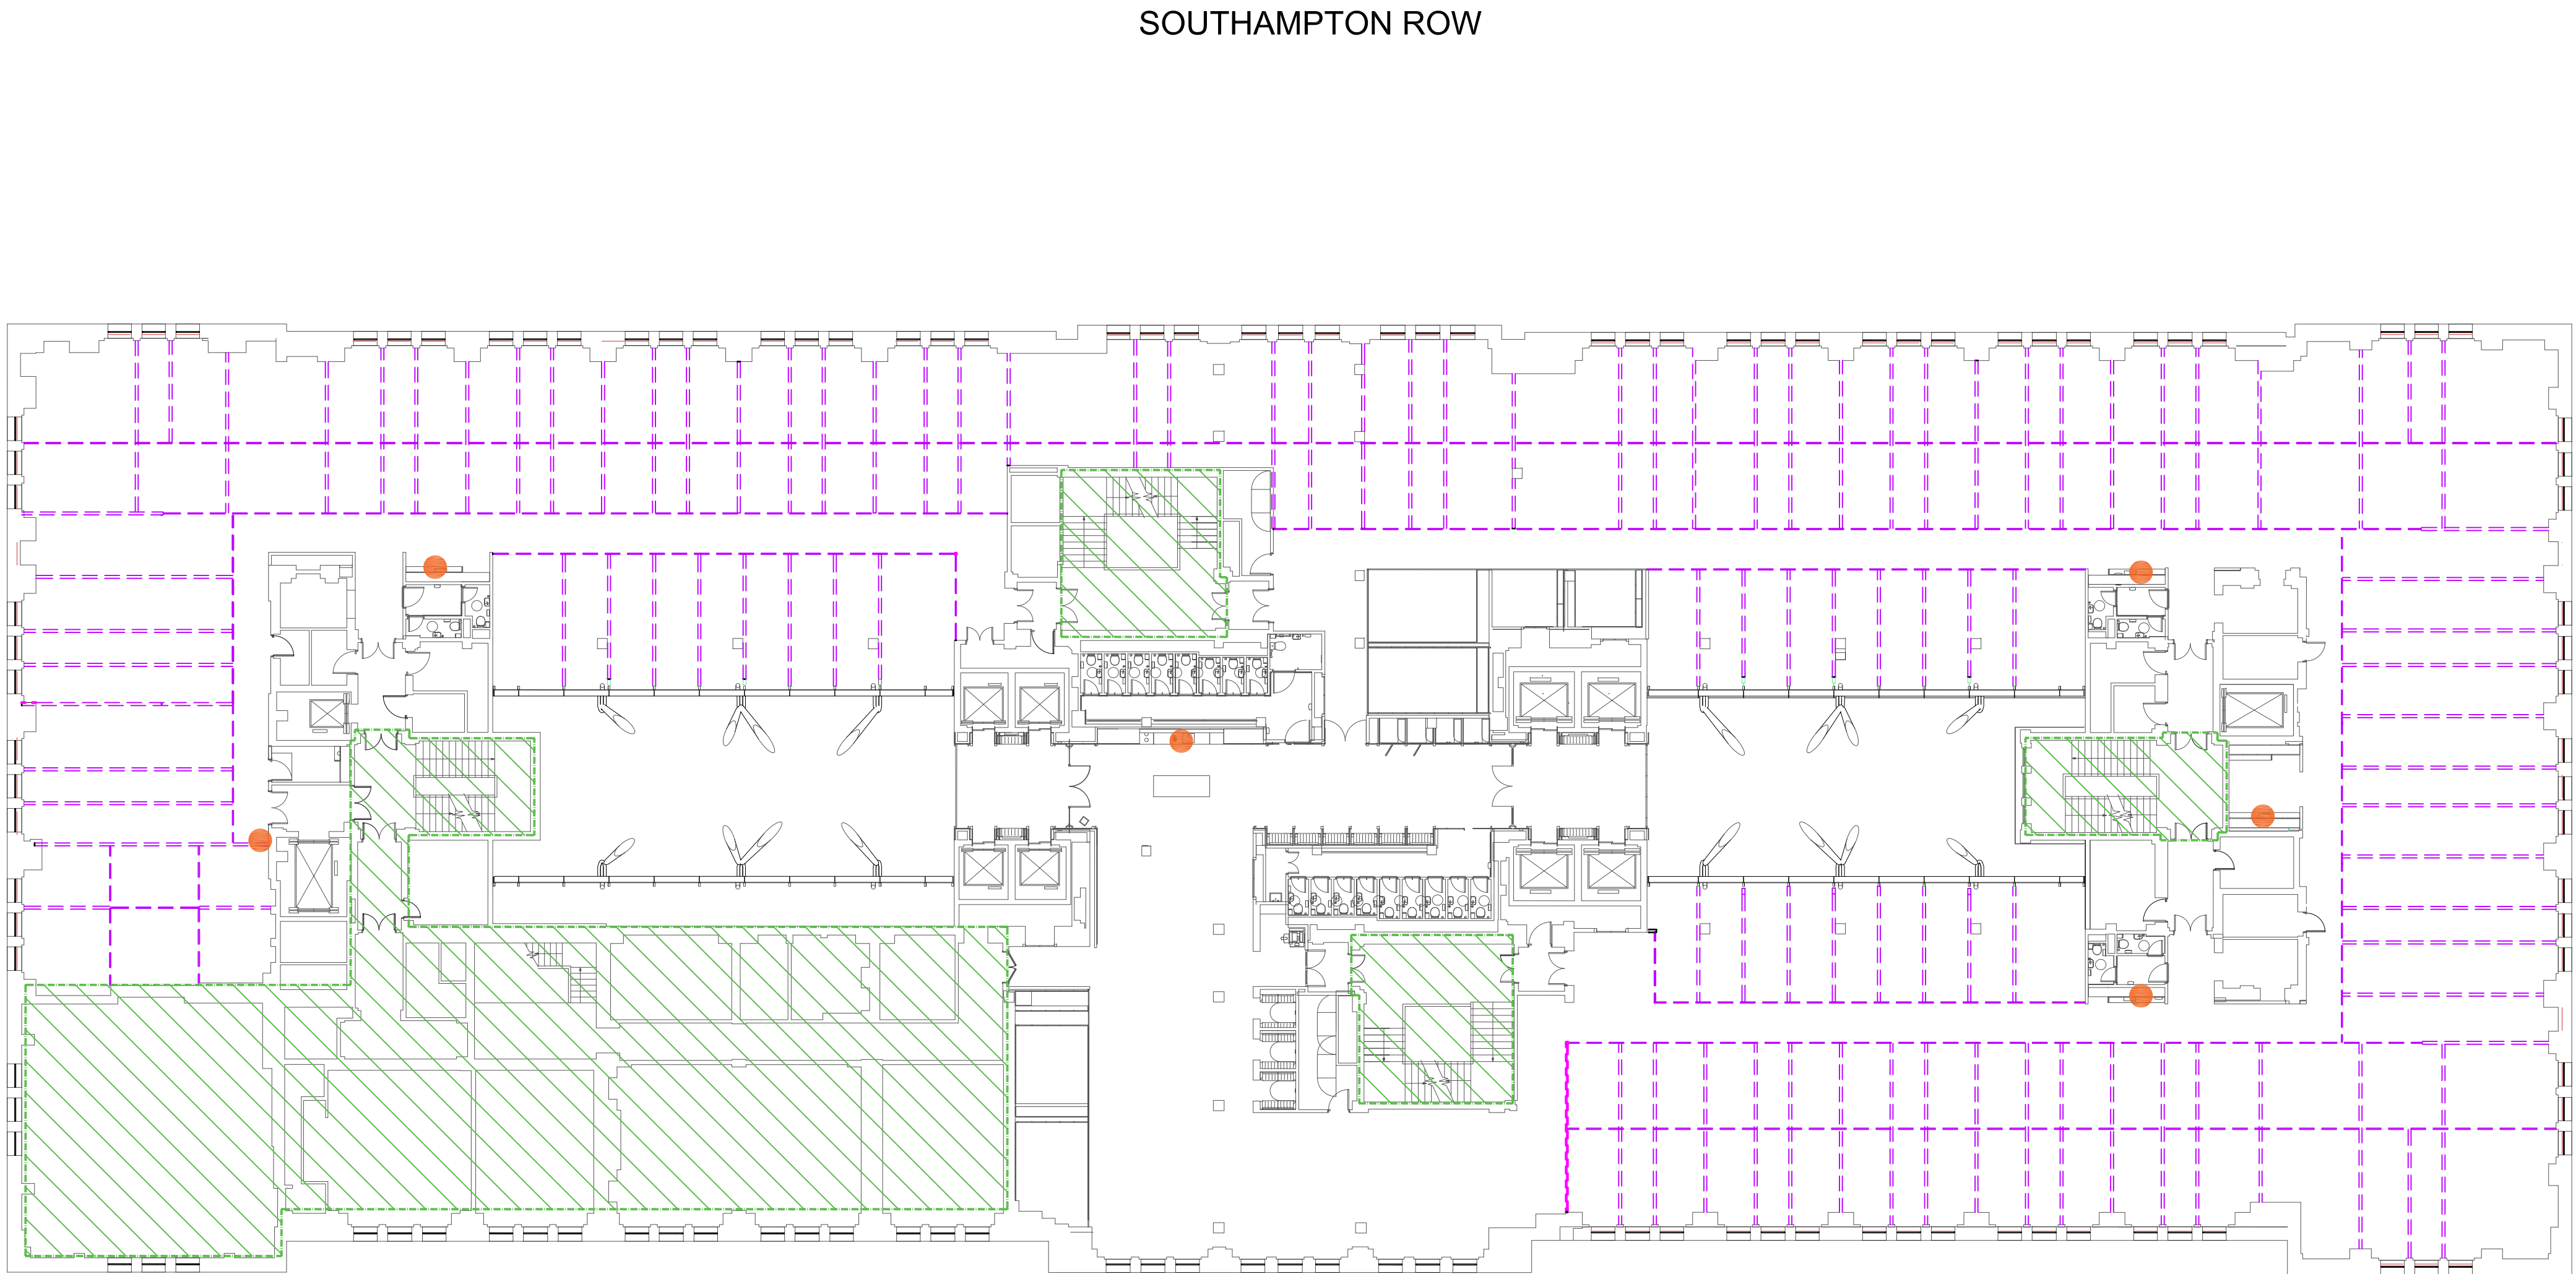

REV	09.12.19	Issued for Planning	MR
DATE	NOTES	INT	

PLANNING

HUTCHINSON & PARTNERS

3,14 The Record Hall, 16-16A Baldwin's Garden, London, EC1N 7RJ
t. 020 3176 8198 e. info@hutchinsonandpartners.com w. www.hutchinsonandpartners.com

JOB TITLE
LABS, Victoria House, Camden


DRAWING TITLE / LOCATION
Proposed Level 04 Indicative Partition
Option 02 Layout

DRAWN BY	CHECKED	SCALE @ A1	STATUS
MR	JB	1:200	PLANNING
PROJECT	DRAWING NO	REVISION	
19023	01 AP 0010 207	-	

CLIENT




All dimensions are in mm unless otherwise stated
All dimensions to be verified on site before proceeding with the work
Any discrepancies to be notified in writing to Architect immediately
All boundaries indicative only and to be confirmed by others

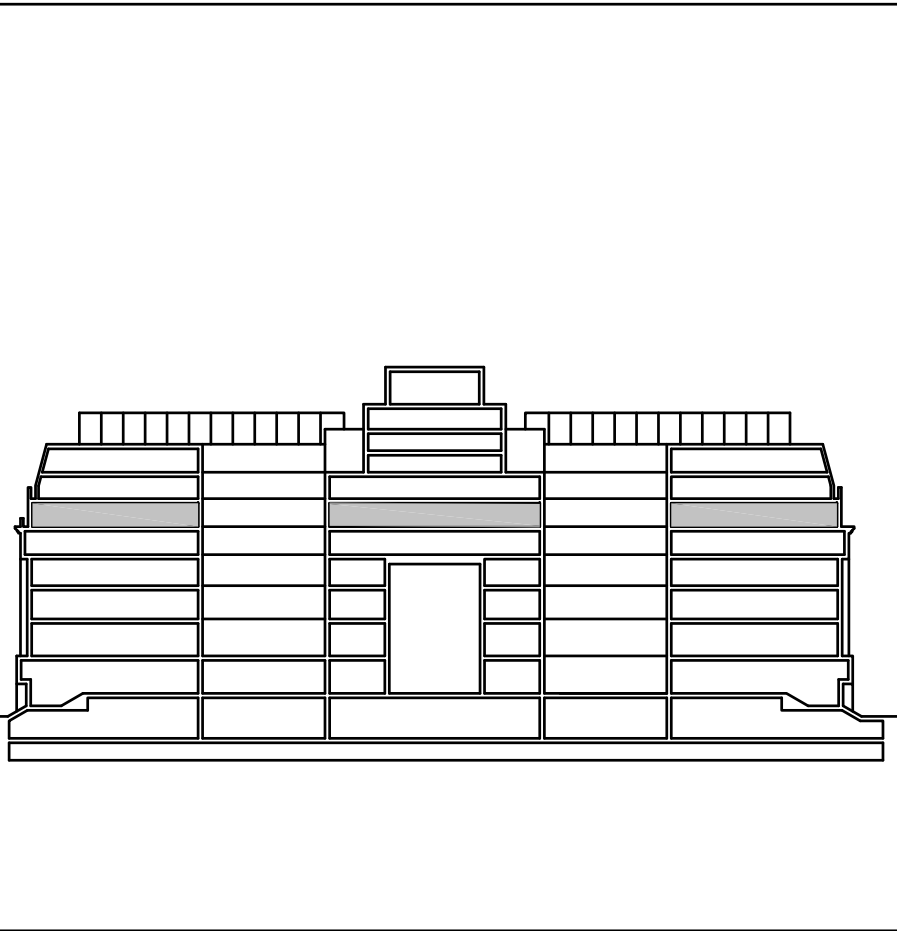

KEY:

- INDICATES AREAS EXCLUDED FROM SCOPE
- INDICATES POTENTIAL PARTITION LOCATIONS
- WATER POINT

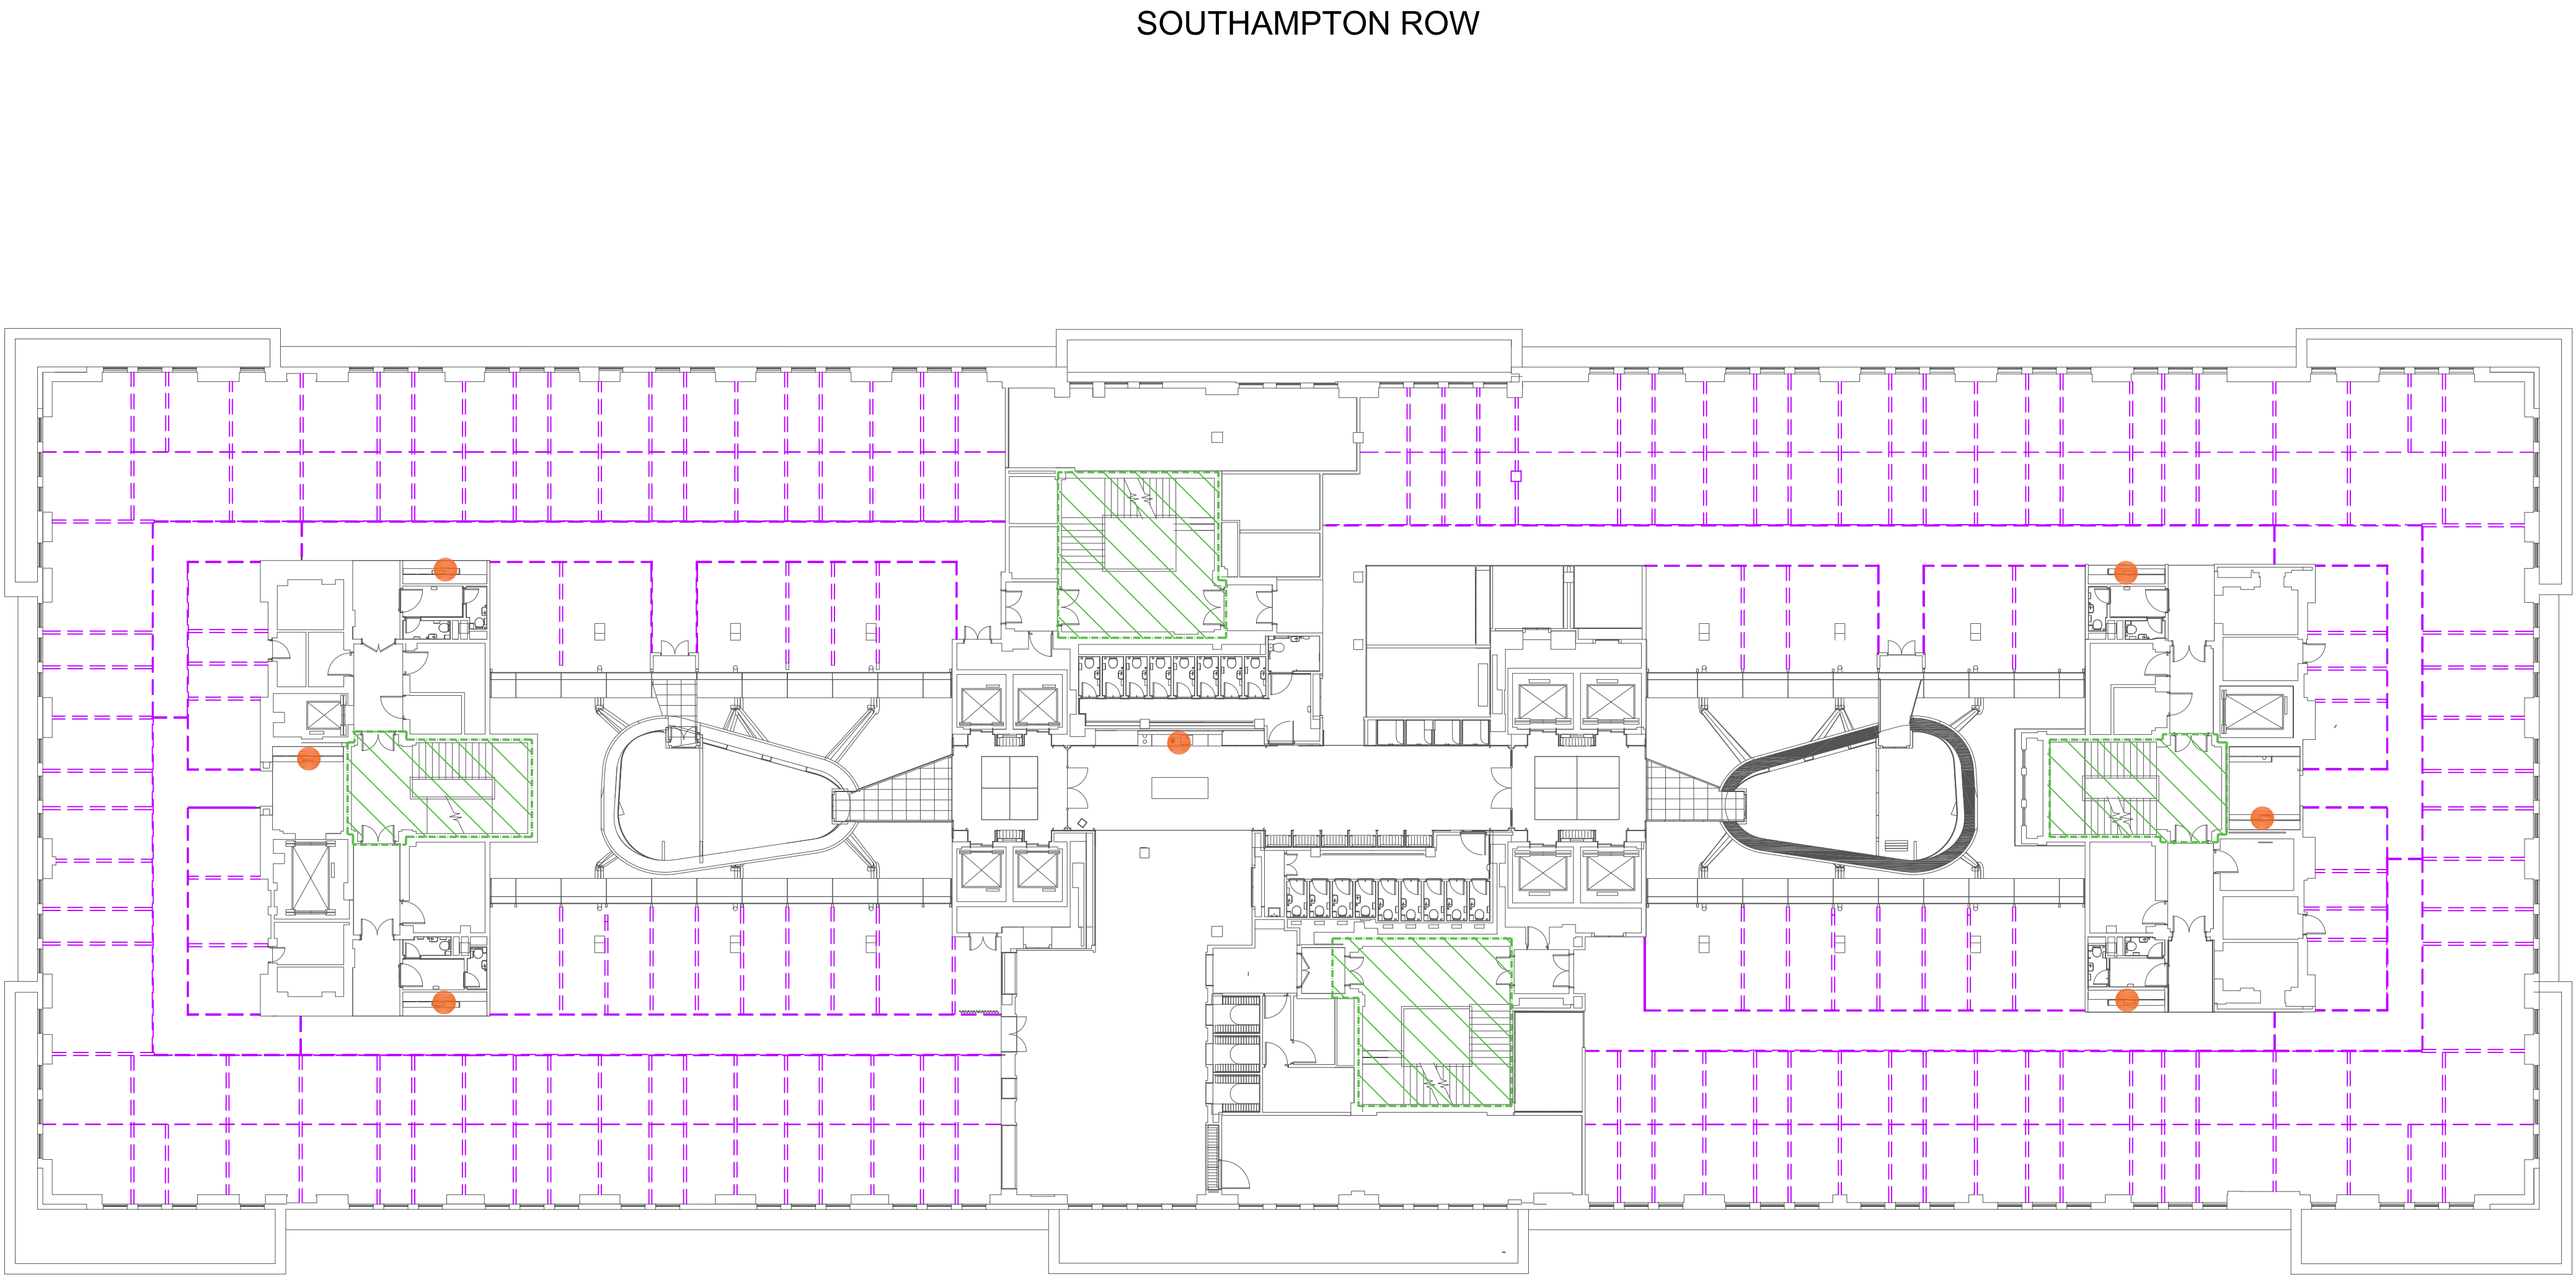

	09.12.19	Issued for Planning	MR
REV	DATE	NOTES	INT

PLANNING

HUTCHINSON & PARTNERS

3,14 The Record Hall, 16-16A Baldwin's Garden, London, EC1N 7RJ
t. 020 3176 8198 e. info@hutchinsonandpartners.com w. www.hutchinsonandpartners.com

JOB TITLE
LABS, Victoria House, Camden


DRAWING TITLE / LOCATION
Proposed Level 05 Indicative Partition
Option 01 Layout

DRAWN BY	CHECKED	SCALE @ A1	STATUS
MR	JB	1:200	PLANNING
PROJECT	DRAWING NO	REVISION	
19023	01 AP 0010 208	-	

CLIENT




All dimensions are in mm unless otherwise stated
All dimensions to be verified on site before proceeding with the work
Any discrepancies to be notified in writing to Architect immediately
All boundaries indicative only and to be confirmed by others

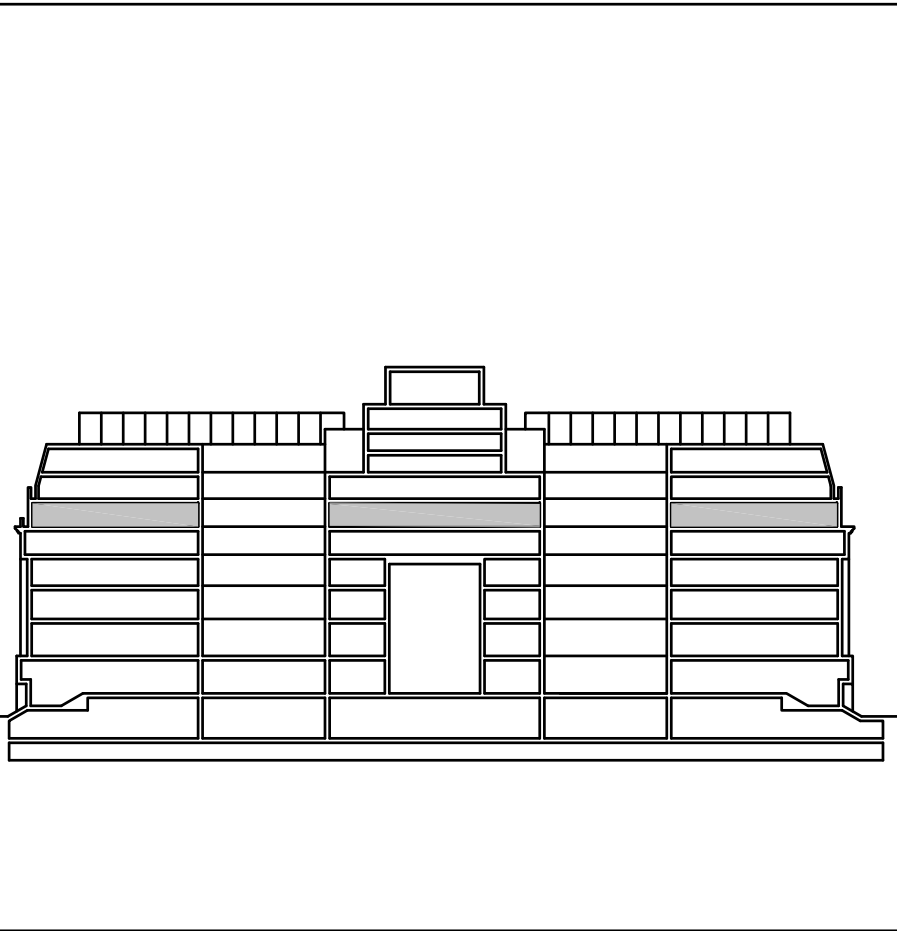

KEY:

- INDICATES AREAS EXCLUDED FROM SCOPE
- INDICATES POTENTIAL PARTITION LOCATIONS
- WATER POINT

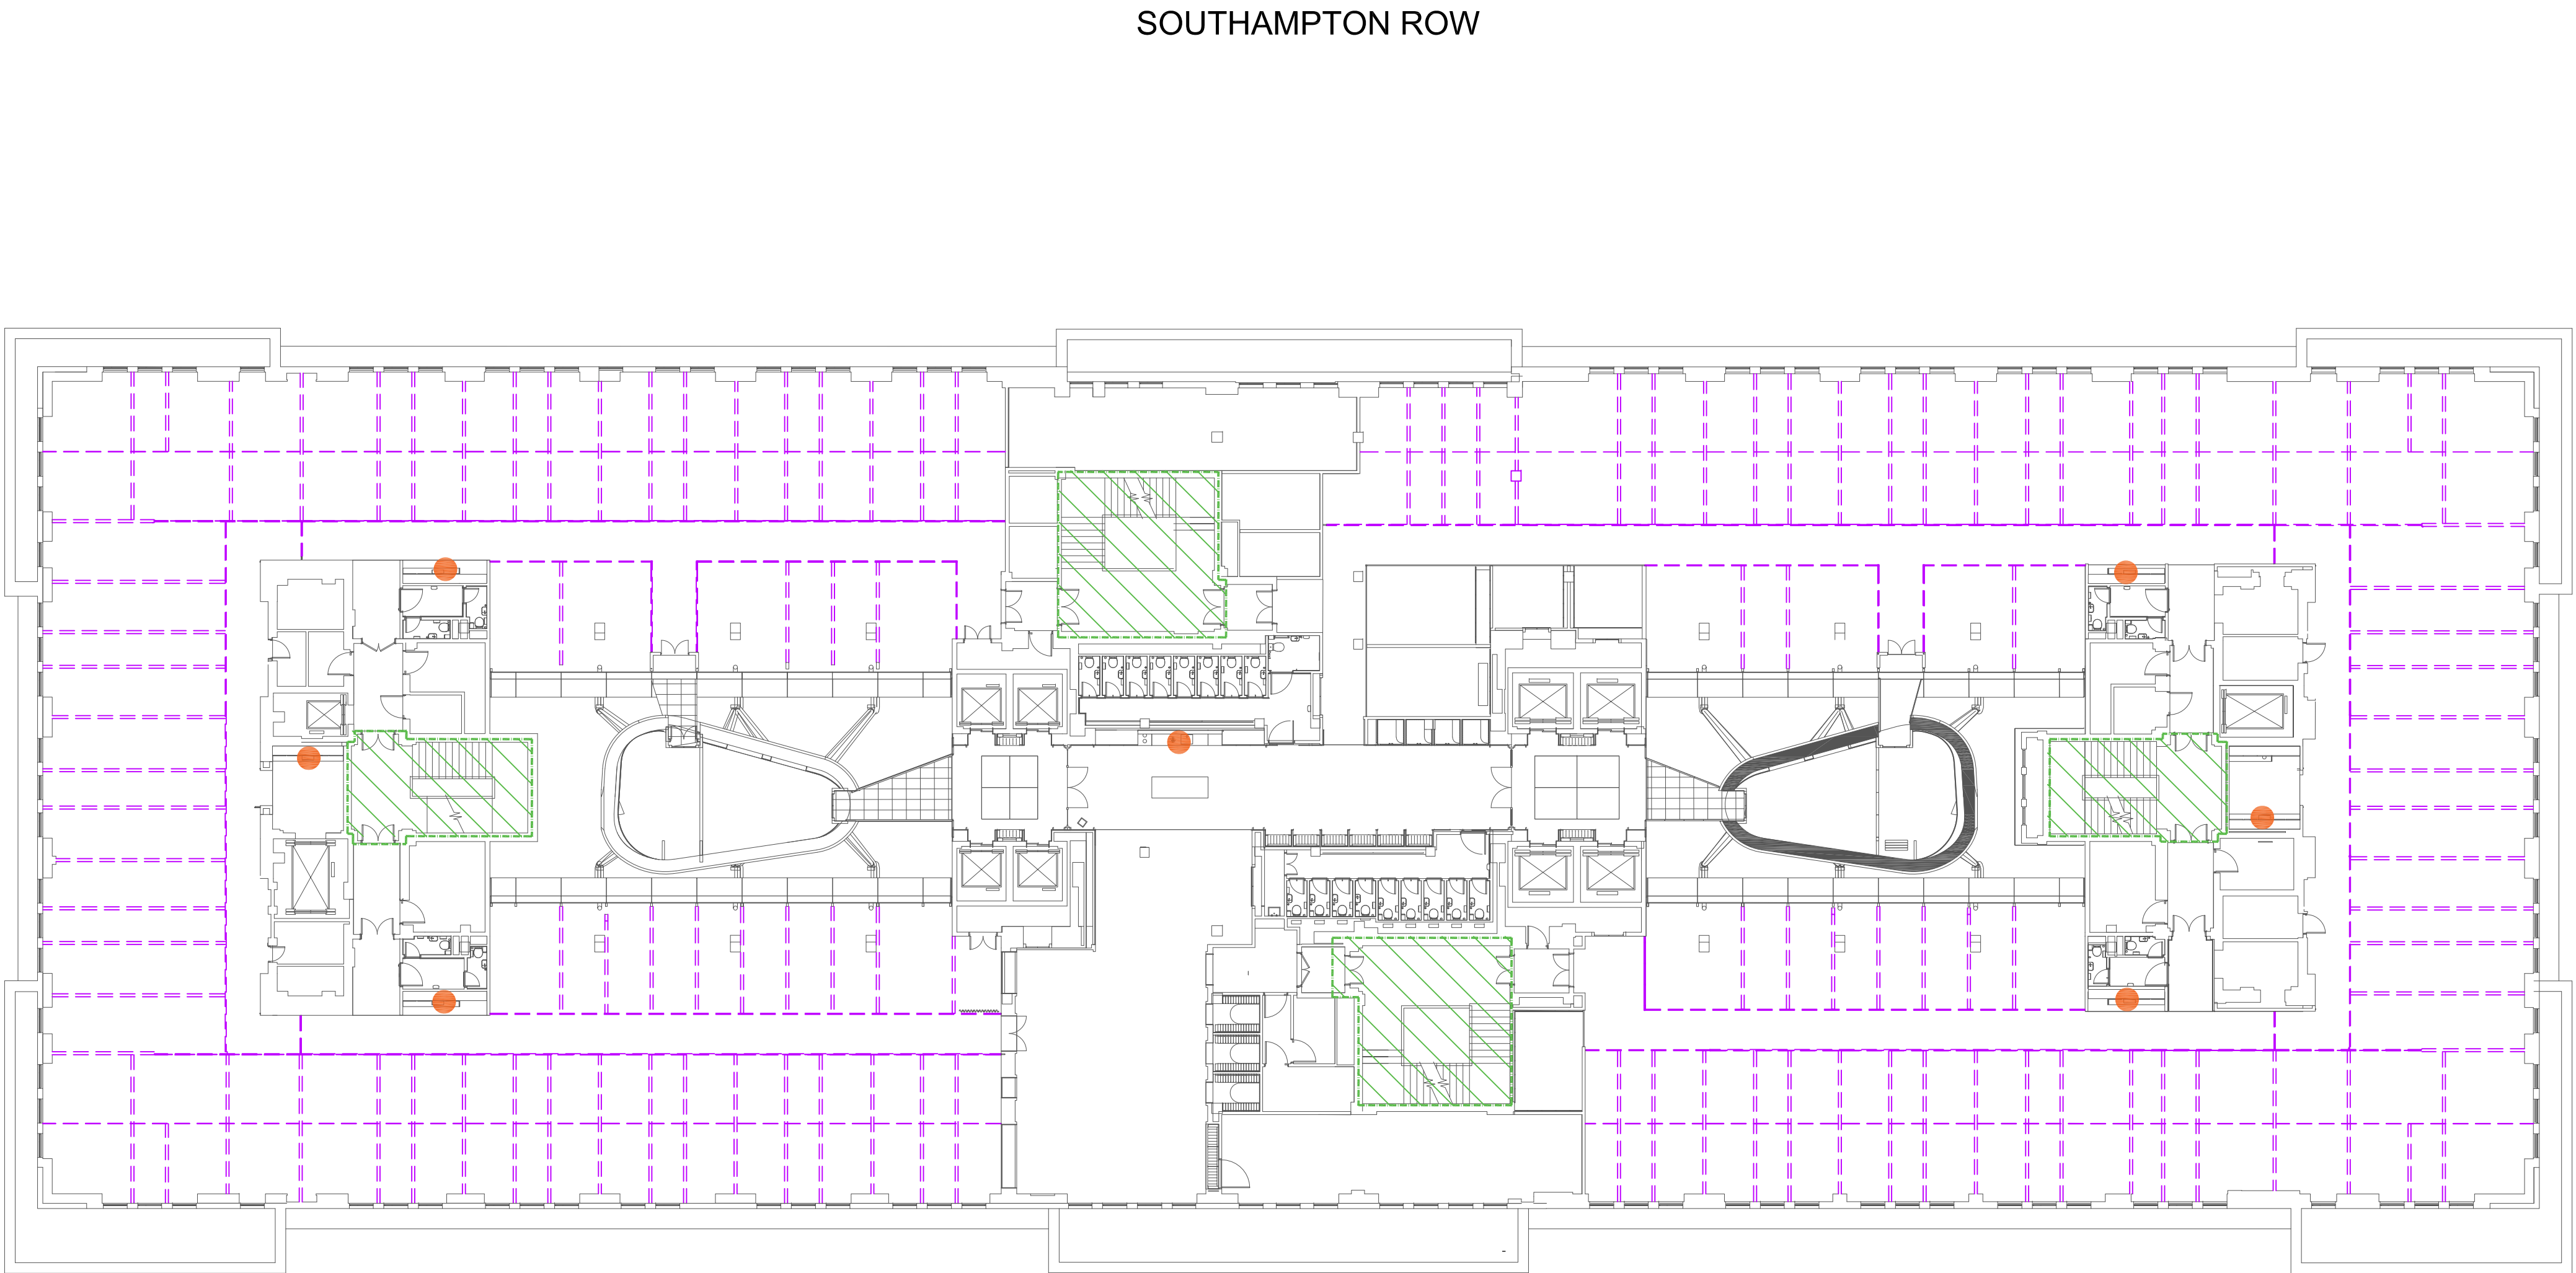

	09.12.19	Issued for Planning	MR
REV	DATE	NOTES	INT

PLANNING

HUTCHINSON & PARTNERS
3,14 The Record Hall, 16-16A Baldwin's Garden, London, EC1N 7RJ
t. 020 3176 8198 e. info@hutchinsonandpartners.com w. www.hutchinsonandpartners.com


JOB TITLE
LABS, Victoria House, Camden

DRAWING TITLE / LOCATION
Proposed Level 05 Indicative Partition
Option 02 Layout

DRAWN BY MR	CHECKED JB	SCALE @ A1 1:200	STATUS PLANNING
PROJECT 19023	DRAWING NO 01 AP 0010 209	REVISION -	




All dimensions are in mm unless otherwise stated
All dimensions to be verified on site before proceeding with the work
Any discrepancies to be notified in writing to Architect immediately
All boundaries indicative only and to be confirmed by others

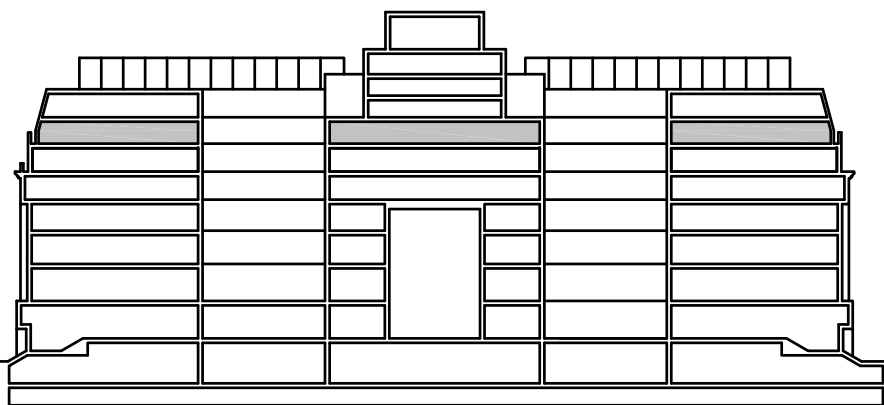

KEY:

- INDICATES AREAS EXCLUDED FROM SCOPE
- INDICATES POTENTIAL PARTITION LOCATIONS
- WATER POINT

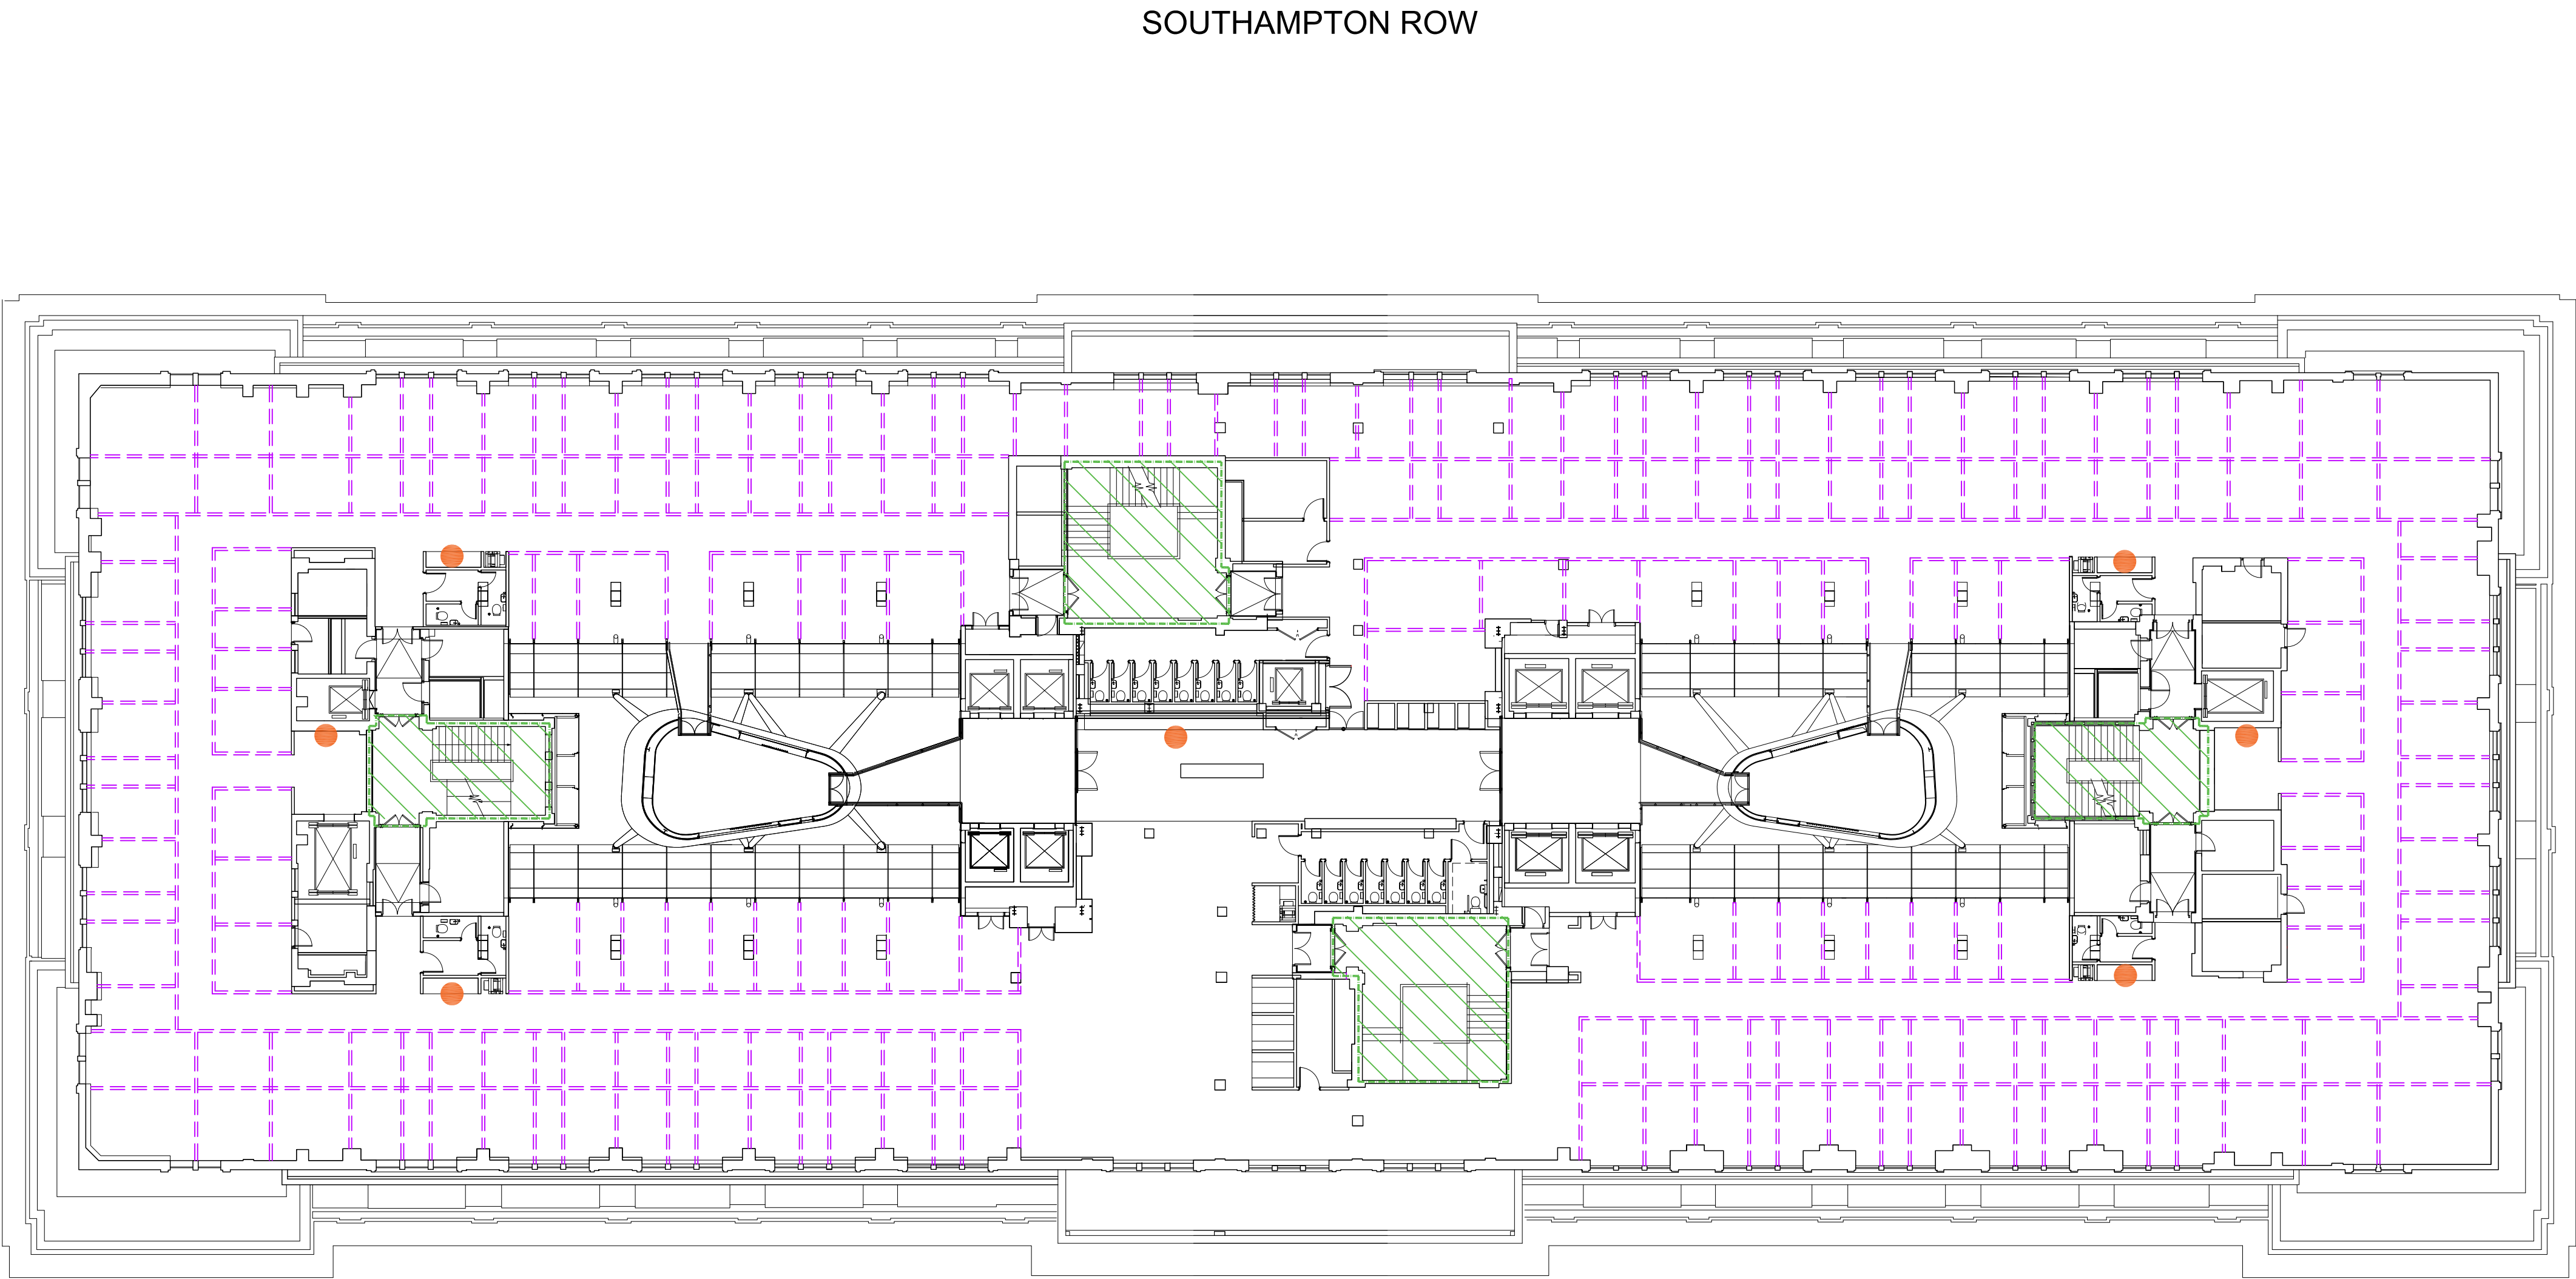

	09.12.19	Issued for Planning	MR
REV	DATE	NOTES	INT

PLANNING

HUTCHINSON & PARTNERS

3,14 The Record Hall, 16-16A Baldwin's Garden, London, EC1N 7RJ
t. 020 3176 8198 e. info@hutchinsonandpartners.com w. www.hutchinsonandpartners.com

JOB TITLE
LABS, Victoria House, Camden


DRAWING TITLE / LOCATION
Proposed Level 06 Indicative Partition
Option 01 Layout

DRAWN BY MR	CHECKED JB	SCALE @ A1 1:200	STATUS PLANNING
PROJECT 19023	DRAWING NO 01 AP 0010 212	REVISION -	

CLIENT




All dimensions are in mm unless otherwise stated
All dimensions to be verified on site before proceeding with the work
Any discrepancies to be notified in writing to Architect immediately
All boundaries indicative only and to be confirmed by others

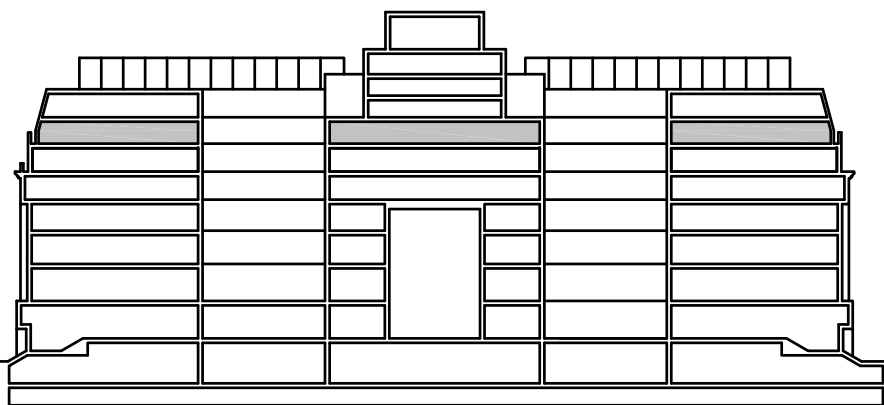

KEY:

- INDICATES AREAS EXCLUDED FROM SCOPE
- INDICATES POTENTIAL PARTITION LOCATIONS
- WATER POINT

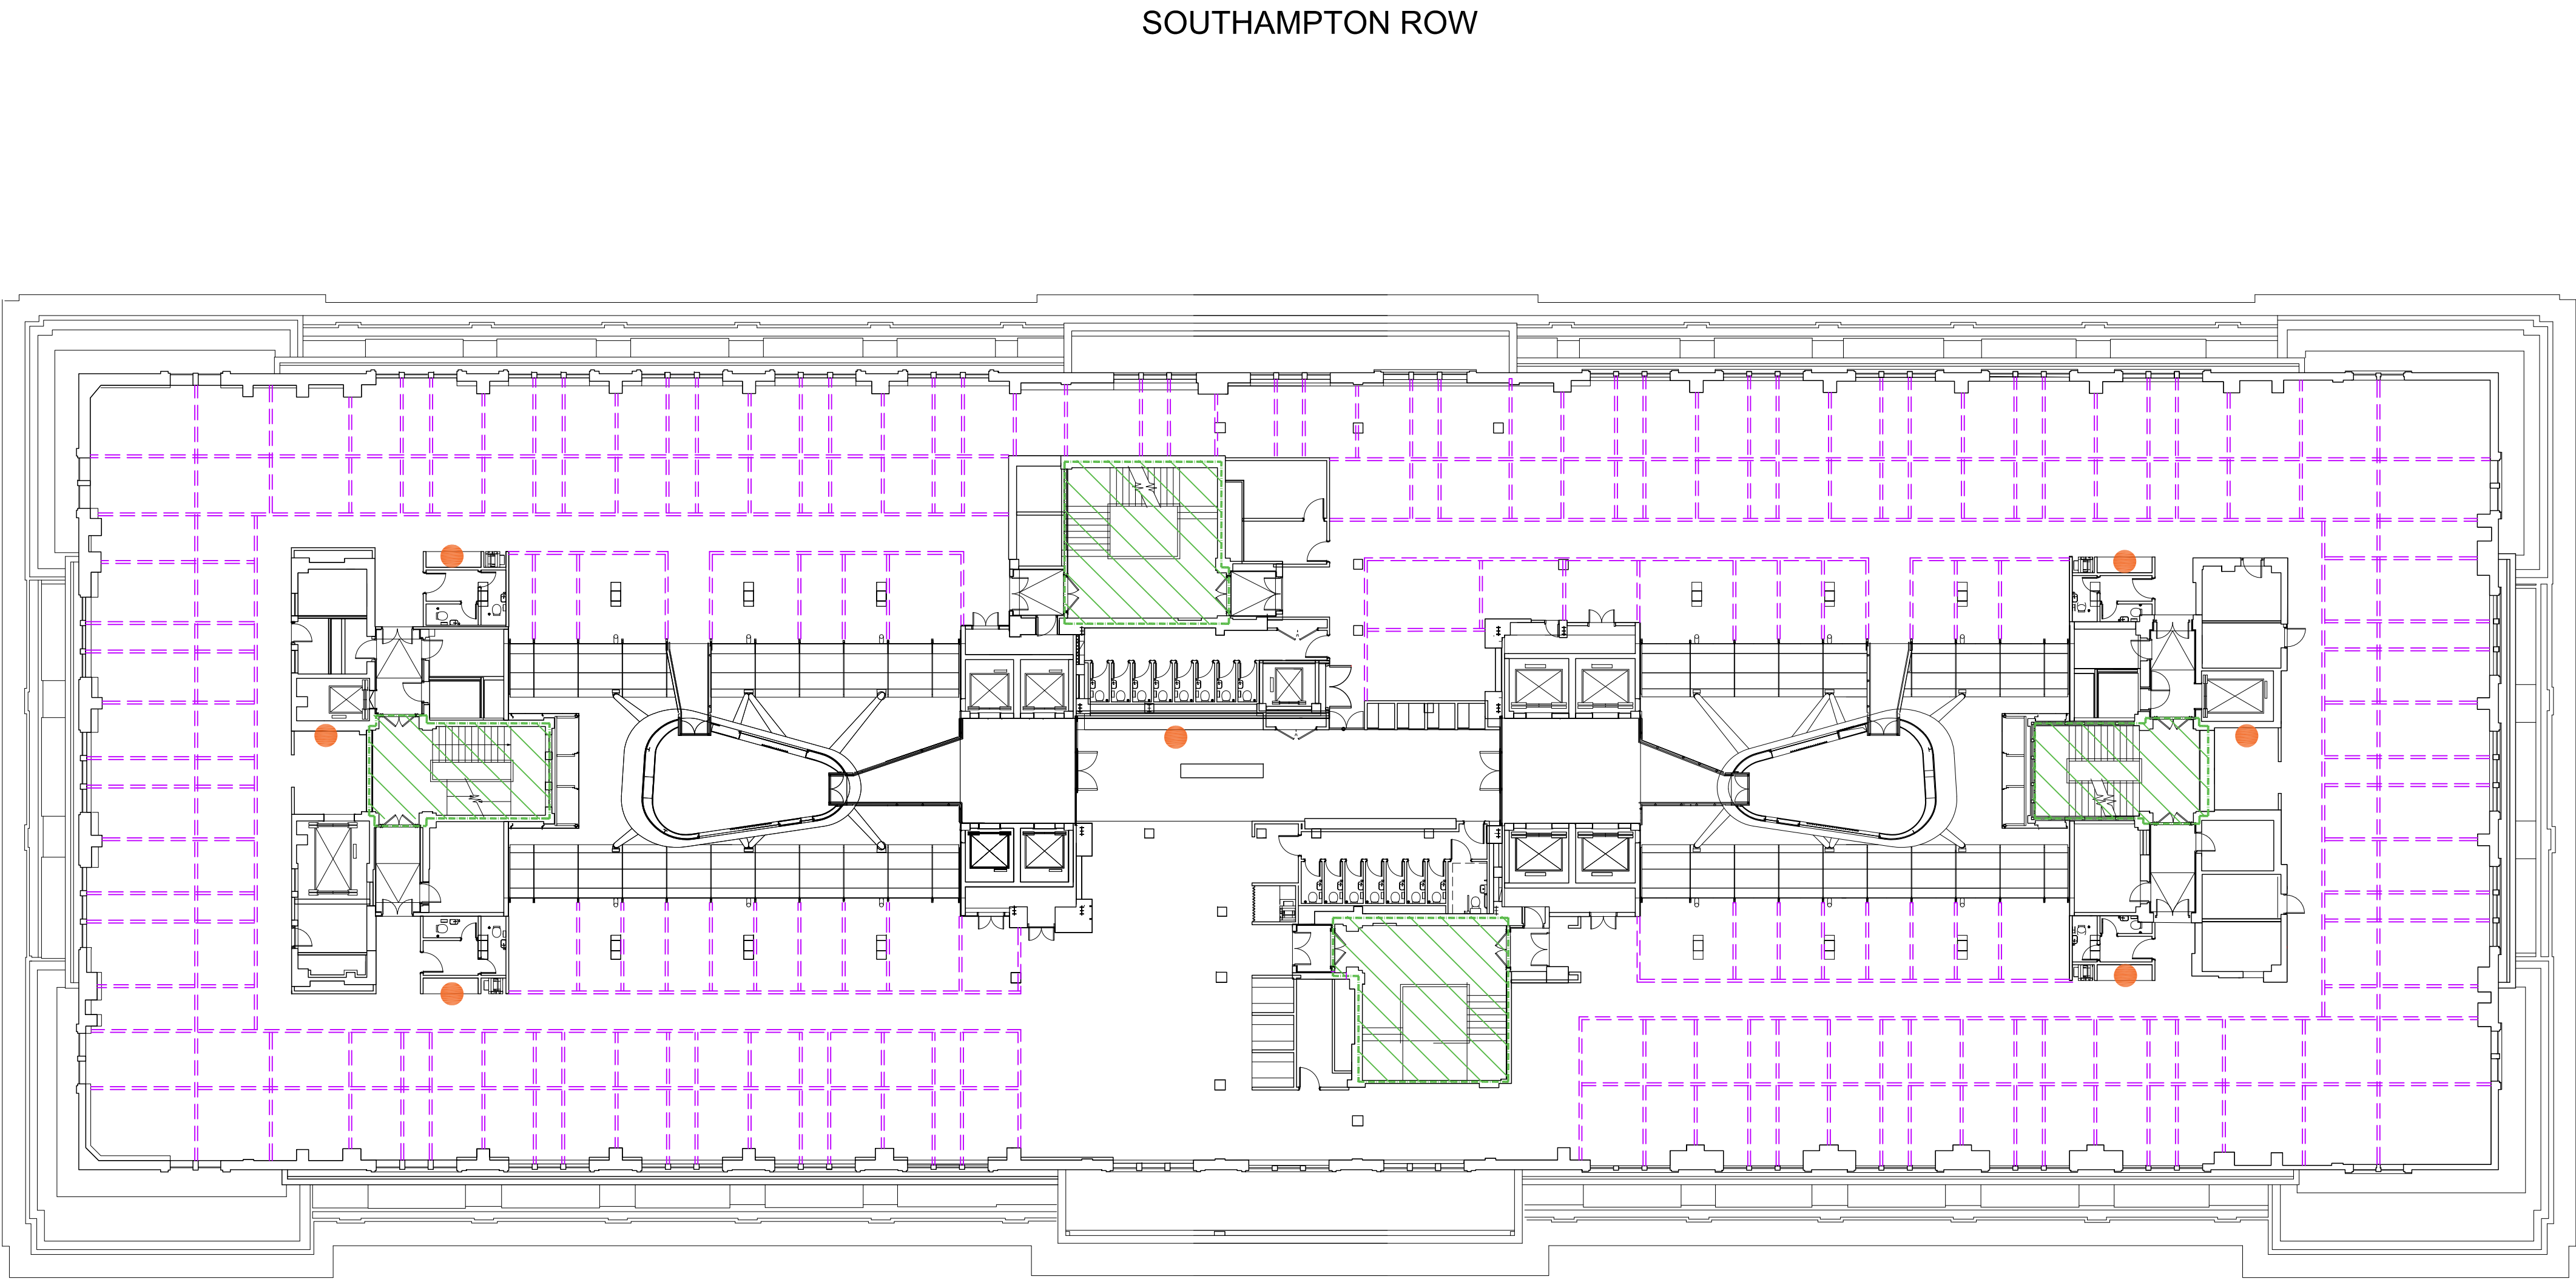

	09.12.19	Issued for Planning	MR
REV	DATE	NOTES	INT

PLANNING

HUTCHINSON & PARTNERS

3,14 The Record Hall, 16-16A Baldwin's Garden, London, EC1N 7RJ
t. 020 3176 8198 e. info@hutchinsonandpartners.com w. www.hutchinsonandpartners.com

JOB TITLE
LABS, Victoria House, Camden


DRAWING TITLE / LOCATION
Proposed Level 06 Indicative Partition
Option 02 Layout

DRAWN BY MR	CHECKED JB	SCALE @ A1 1:200	STATUS PLANNING
PROJECT 19023	DRAWING NO 01 AP 0010 213	REVISION -	

CLIENT




All dimensions are in mm unless otherwise stated
All dimensions to be verified on site before proceeding with the work
Any discrepancies to be notified in writing to Architect immediately
All boundaries indicative only and to be confirmed by others

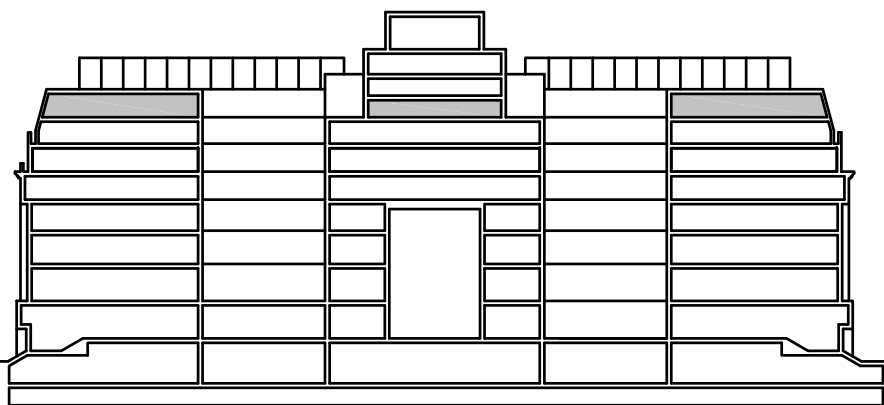

KEY:

- INDICATES AREAS EXCLUDED FROM SCOPE
- INDICATES POTENTIAL PARTITION LOCATIONS
- WATER POINT

SOUTHAMPTON ROW

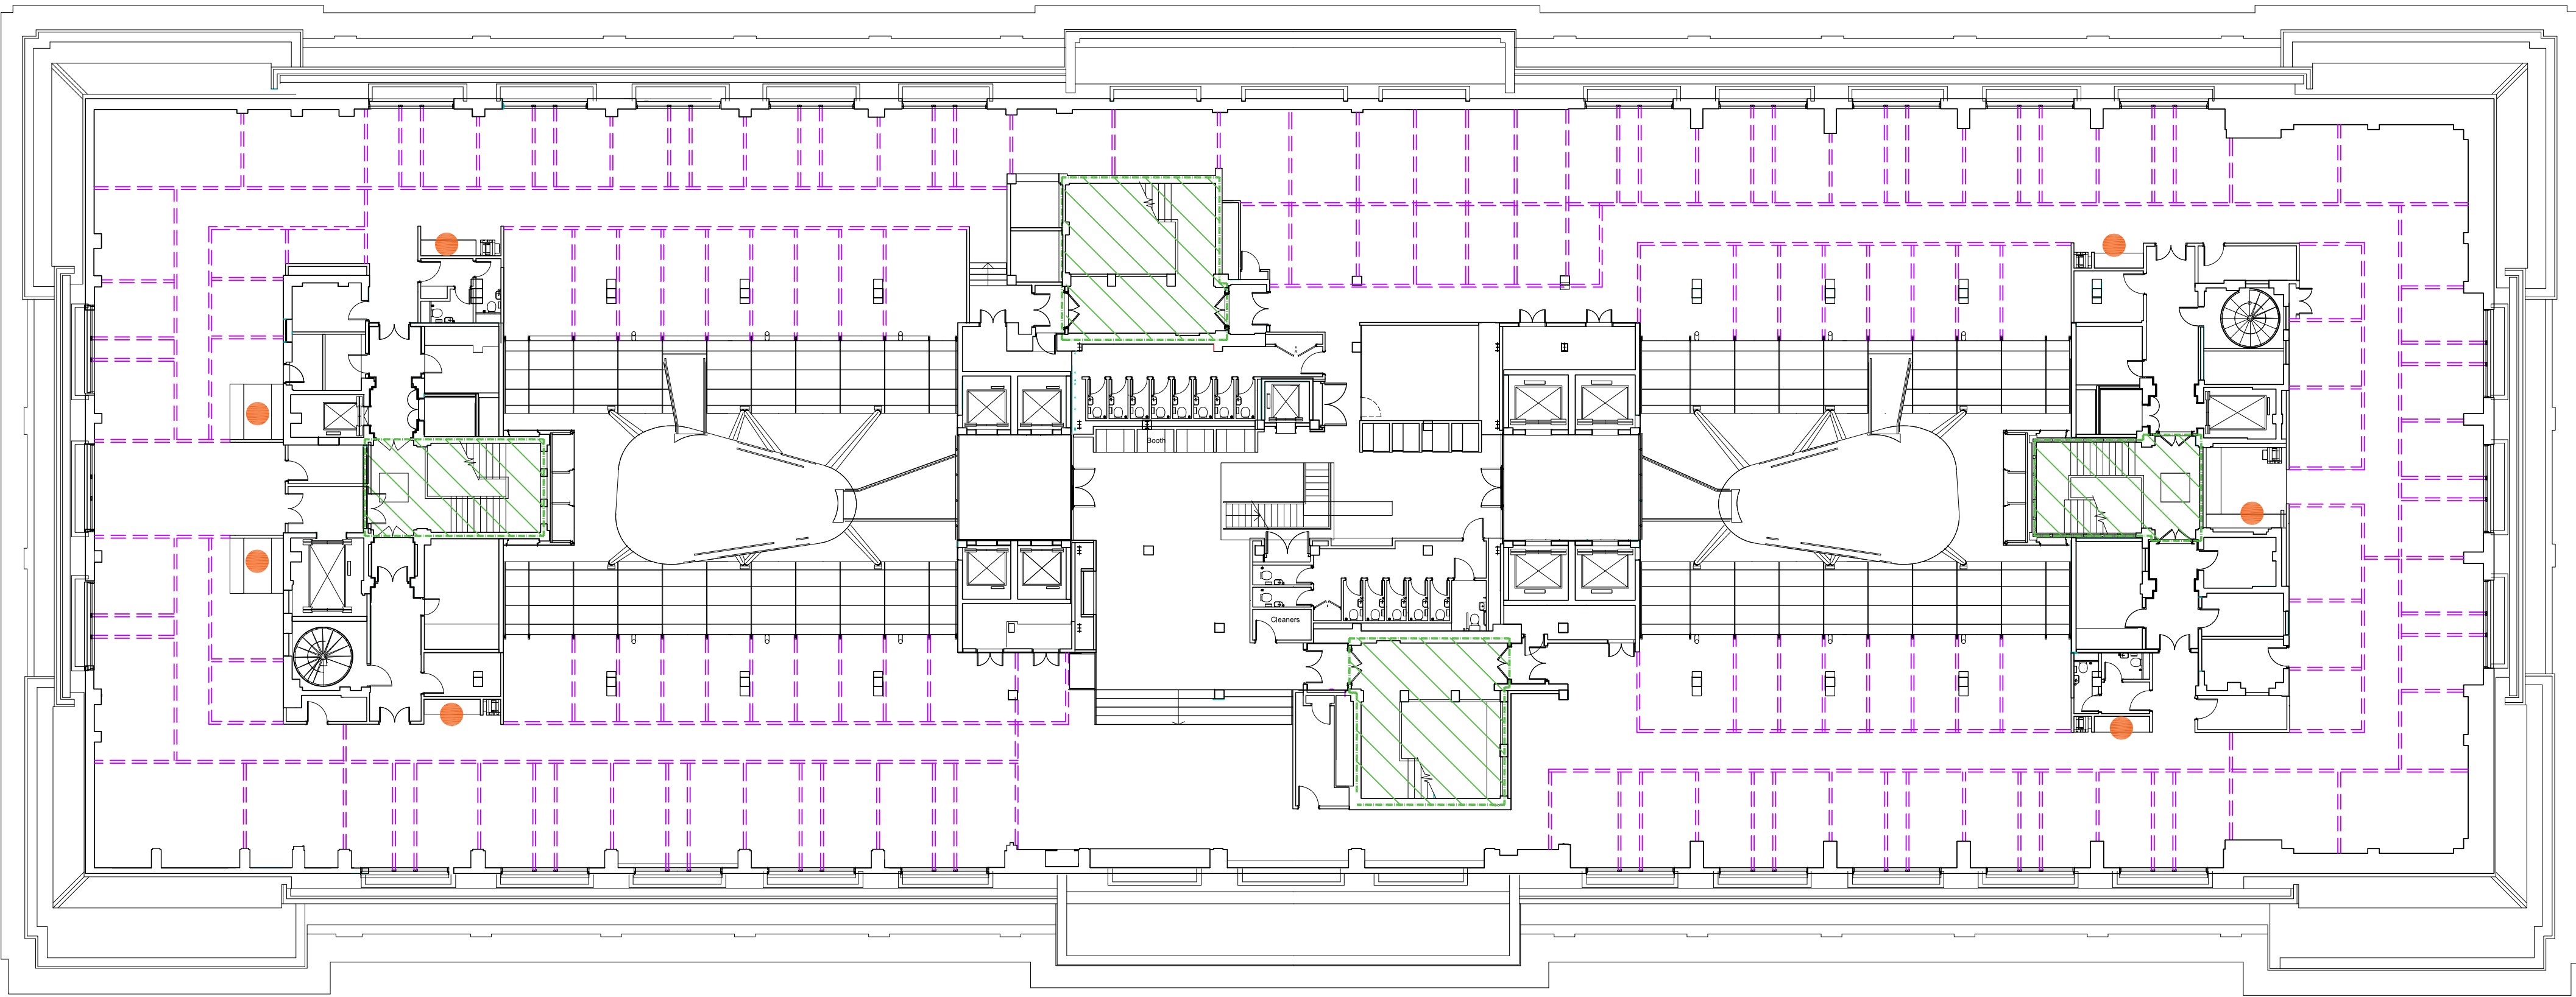

BLOOMSBURY SQUARE

REV	09.12.19	Issued for Planning	MR
DATE	NOTES	INT	

PLANNING

HUTCHINSON & PARTNERS

3,14 The Record Hall, 16-16A Baldwin's Garden, London, EC1N 7RJ
t. 020 3176 8198 e. info@hutchinsonandpartners.com w. www.hutchinsonandpartners.com

JOB TITLE
LABS, Victoria House, Camden


DRAWING TITLE / LOCATION
Proposed Level 07 Indicative Partition
Option 01 Layout

DRAWN BY	CHECKED	SCALE @ A1	STATUS
MR	JB	1:200	PLANNING
PROJECT	DRAWING NO	REVISION	
19023	01 AP 0010 214	-	

CLIENT



All dimensions are in mm unless otherwise stated
All dimensions to be verified on site before proceeding with the work
Any discrepancies to be notified in writing to Architect immediately
All boundaries indicative only and to be confirmed by others

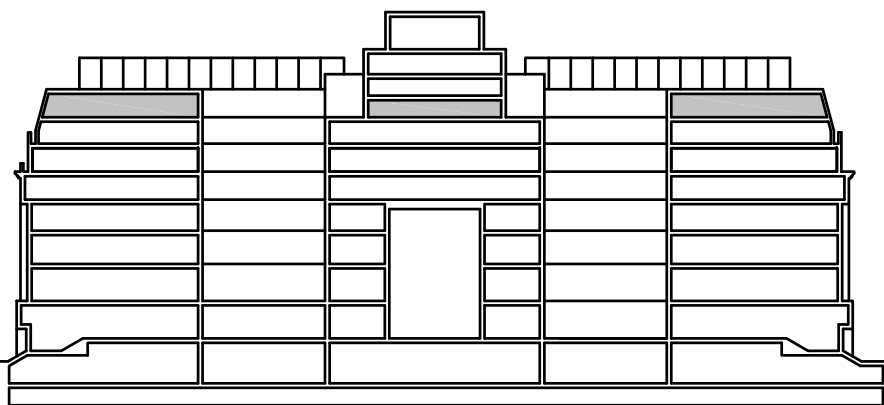

KEY:

- INDICATES AREAS EXCLUDED FROM SCOPE
- INDICATES POTENTIAL PARTITION LOCATIONS
- WATER POINT

REV	09.12.19	Issued for Planning	MR
DATE	NOTES	INT	

PLANNING

HUTCHINSON & PARTNERS

3,14 The Record Hall, 16-16A Baldwin's Garden, London, EC1N 7RJ
t. 020 3176 8198 e. info@hutchinsonandpartners.com w. www.hutchinsonandpartners.com

JOB TITLE
LABS, Victoria House, Camden


DRAWING TITLE / LOCATION
Proposed Level 07 Indicative Partition
Option 02 Layout

DRAWN BY	CHECKED	SCALE @ A1	STATUS
MR	JB	1:200	PLANNING
PROJECT	DRAWING NO	REVISION	
19023	01 AP 0010 215	-	

CLIENT




SOUTHAMPTON ROW

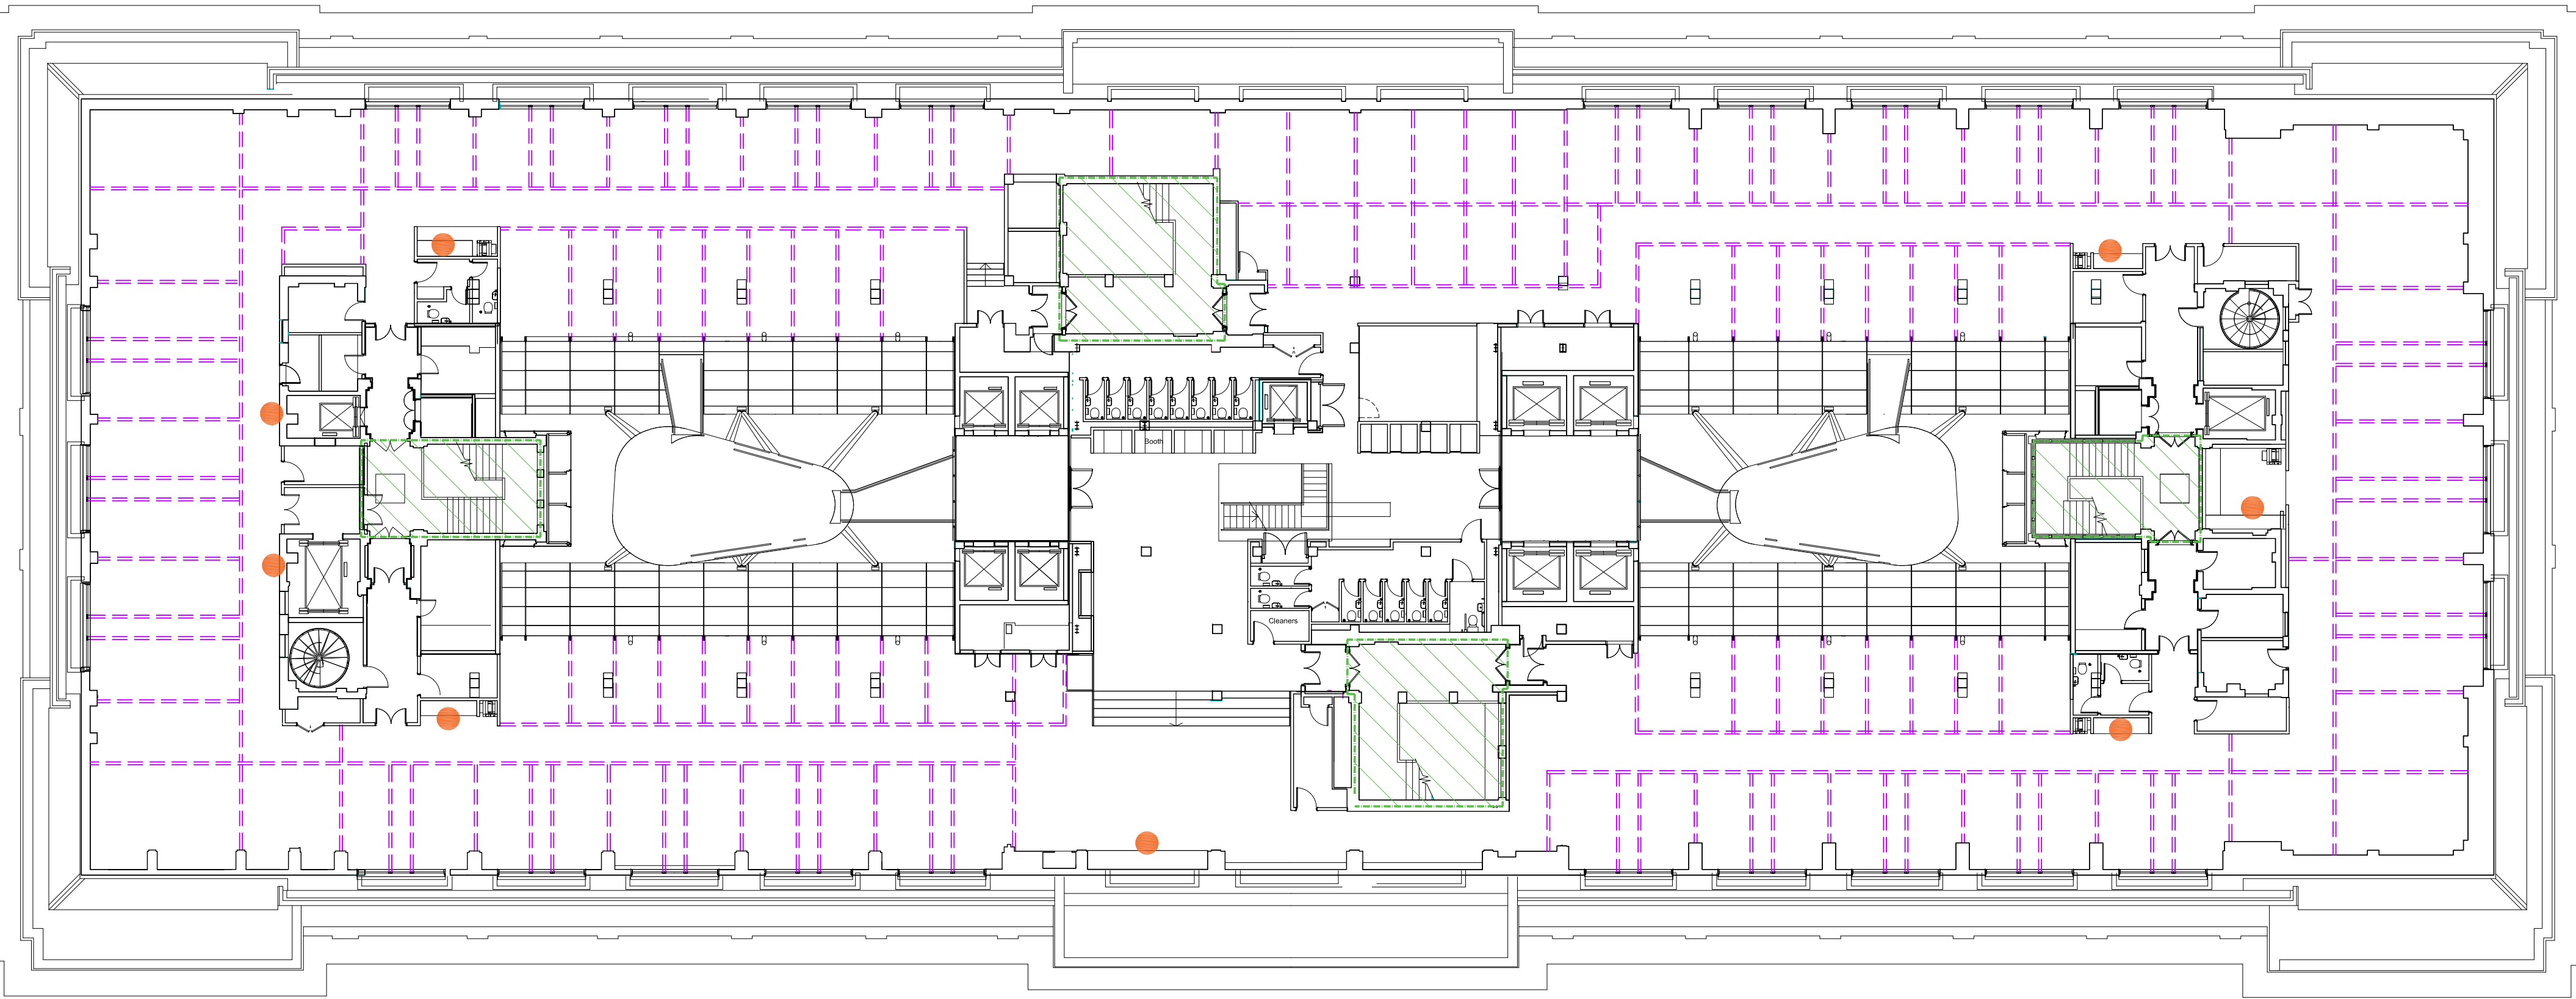

BLOOMSBURY SQUARE


All dimensions are in mm unless otherwise stated
All dimensions to be verified on site before proceeding with the work
Any discrepancies to be notified in writing to Architect immediately
All boundaries indicative only and to be confirmed by others

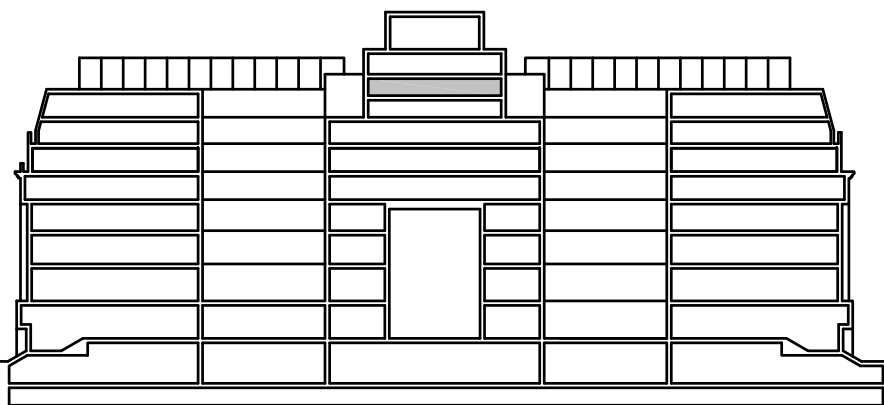

KEY:

- INDICATES AREAS EXCLUDED FROM SCOPE
- INDICATES POTENTIAL PARTITION LOCATIONS
- WATER POINT

SOUTHAMPTON ROW

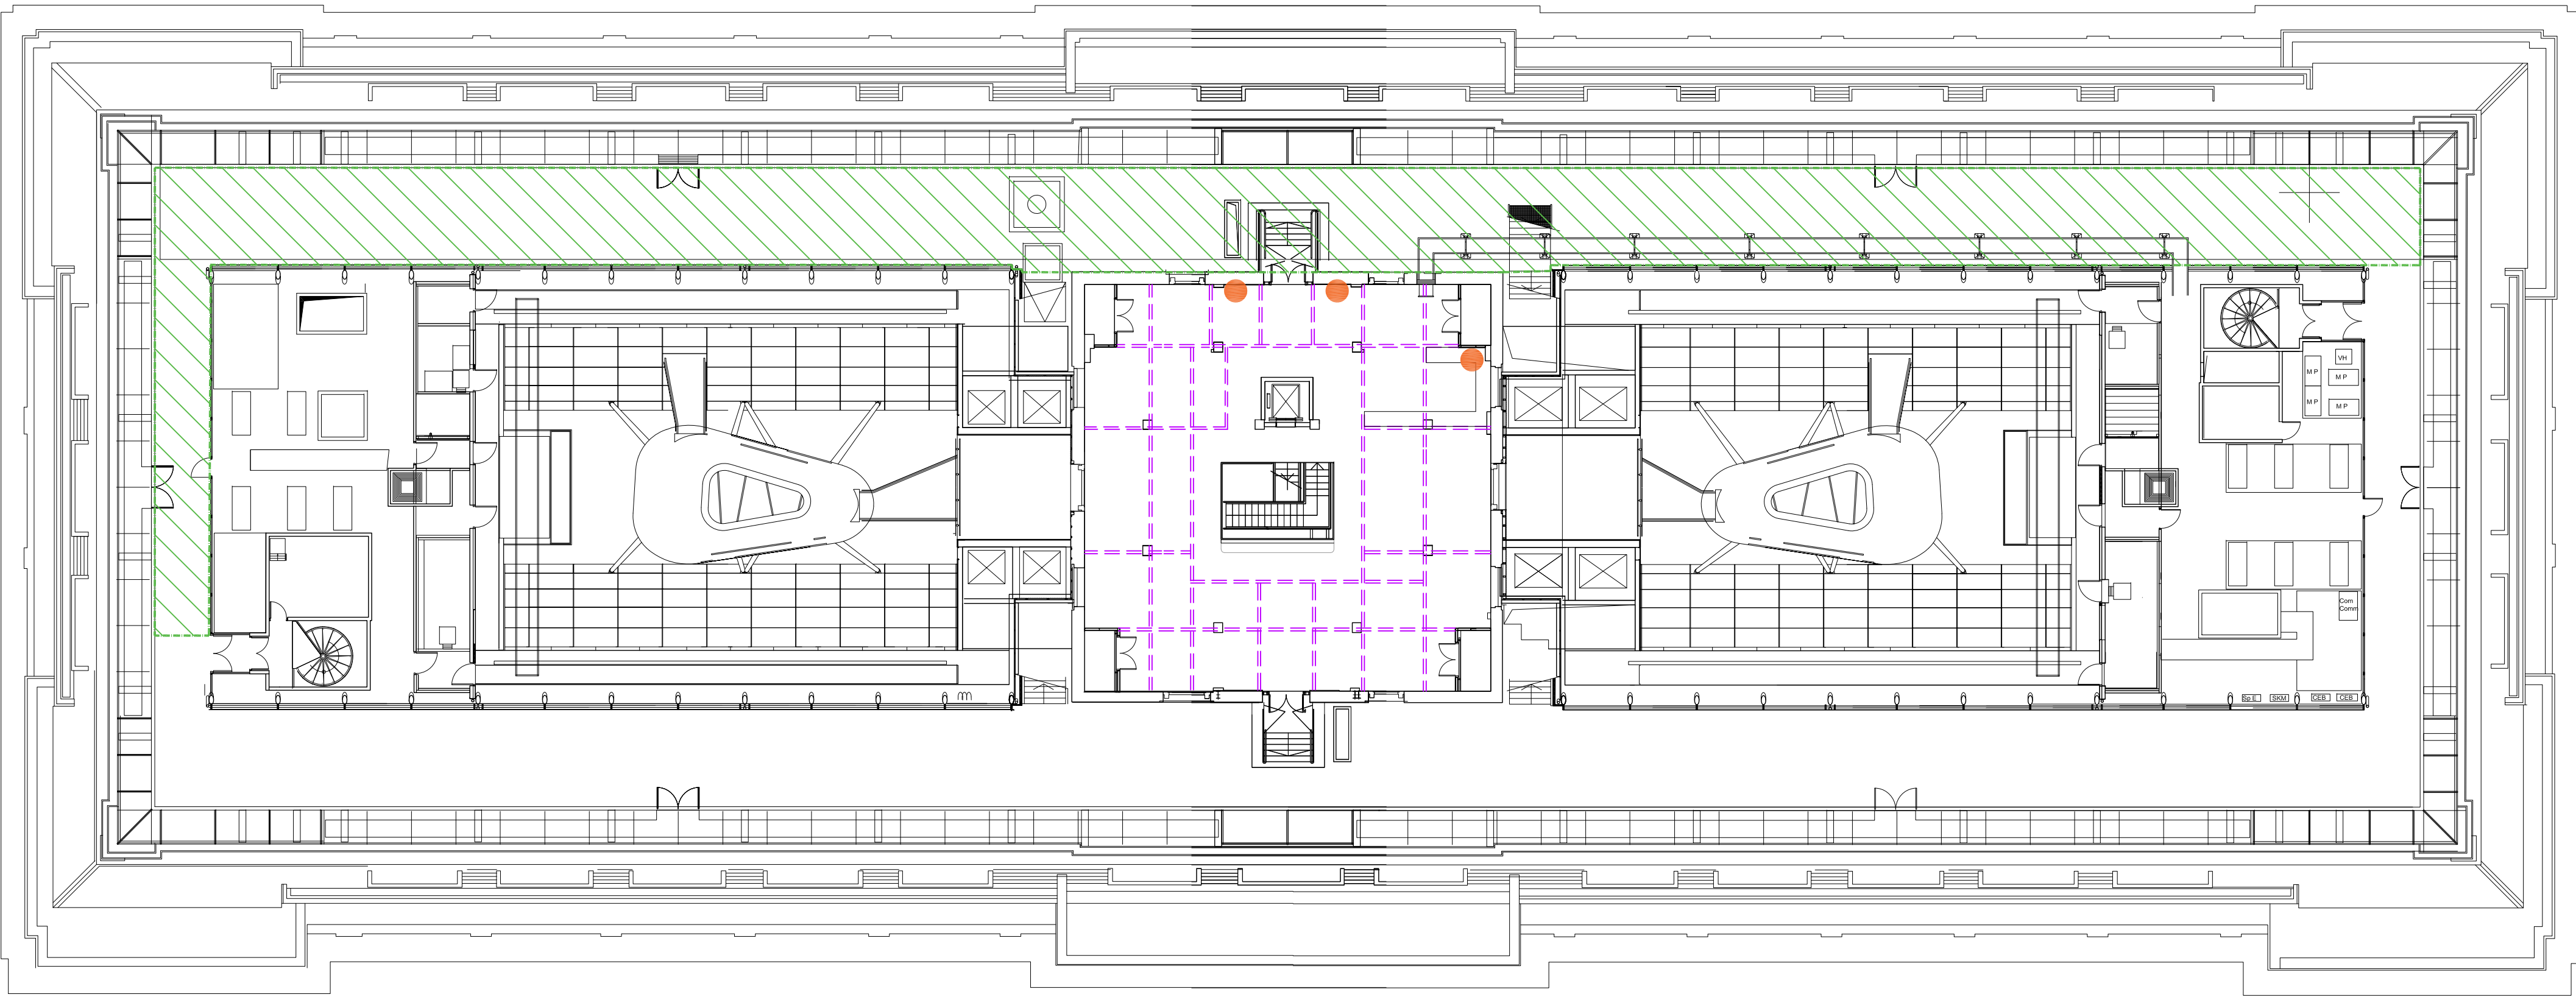

BLOOMSBURY SQUARE

	09.12.19	Issued for Planning	MR
REV	DATE	NOTES	INT

PLANNING

HUTCHINSON & PARTNERS

3,14 The Record Hall, 16-16A Baldwin's Garden, London, EC1N 7RJ
t. 020 3176 8198 e. info@hutchinsonandpartners.com w. www.hutchinsonandpartners.com

JOB TITLE
LABS, Victoria House, Camden


DRAWING TITLE / LOCATION
Proposed Level 08 Indicative Partition Layout

DRAWN BY MR	CHECKED JB	SCALE @ A1 1:200	STATUS PLANNING
PROJECT 19023	DRAWING NO 01 AP 0010 216	REVISION -	

CLIENT




All dimensions are in mm unless otherwise stated
All dimensions to be verified on site before proceeding with the work
Any discrepancies to be notified in writing to Architect immediately
All boundaries indicative only and to be confirmed by others

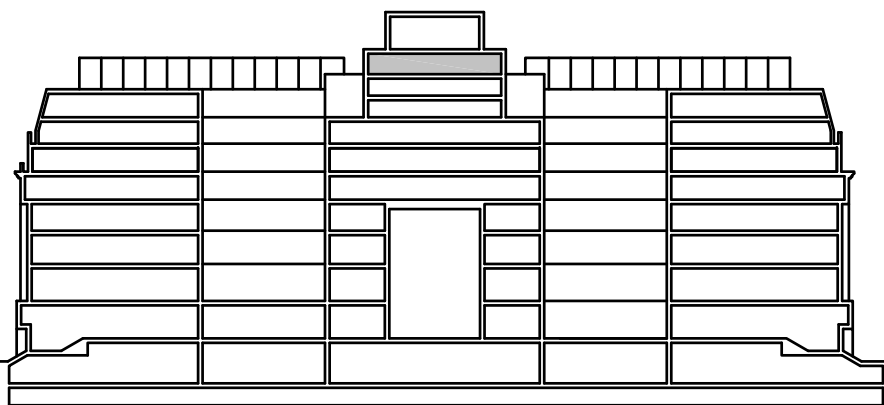

KEY:

- INDICATES AREAS EXCLUDED FROM SCOPE
- INDICATES POTENTIAL PARTITION LOCATIONS
- WATER POINT

SOUTHAMPTON ROW

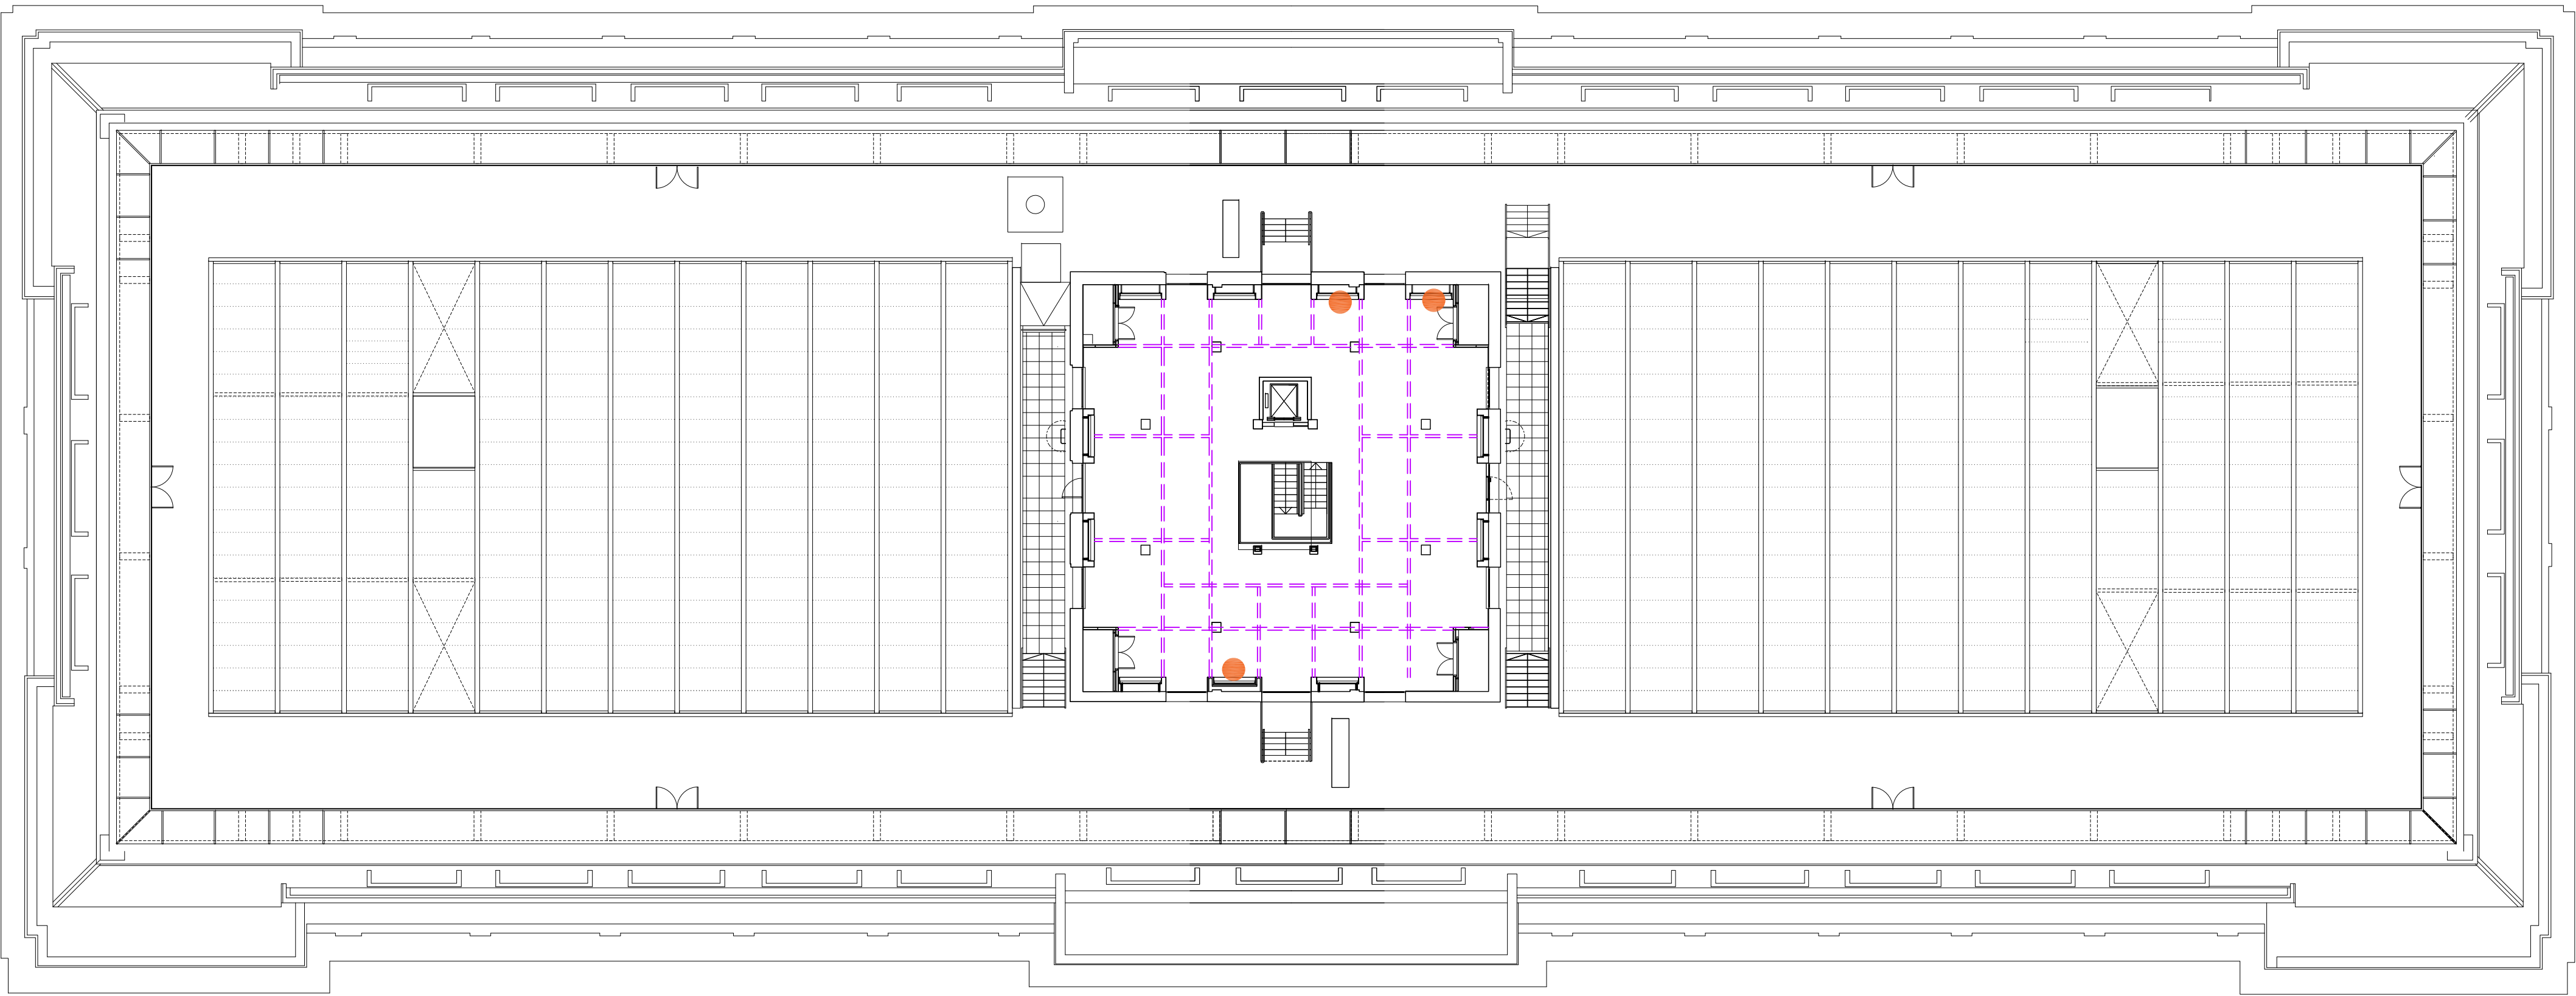

BLOOMSBURY SQUARE

	09.12.19	Issued for Information	MR
REV	DATE	NOTES	INT

PLANNING

HUTCHINSON & PARTNERS

3,14 The Record Hall, 16-16A Baldwin's Garden, London, EC1N 7RJ
t. 020 3176 8198 e. info@hutchinsonandpartners.com w. www.hutchinsonandpartners.com

JOB TITLE
LABS, Victoria House, Camden

DRAWING TITLE / LOCATION
Proposed Level 09 Indicative Partition Layout

DRAWN BY MR	CHECKED JB	SCALE @ A1 1:200	STATUS PLANNING
PROJECT 19023	DRAWING NO 01 AP 0010 217	REVISION -	

CLIENT

