



Existing sticker nosings only applied to bottom 3 treads. Stickers to be removed to allow for new proposed brass inlay strips

1 Existing Grand Staircase
98031 1:10 @ A1

PROPOSED NOSINGS APPLIED TO ALL GOINGS TO GRAND STAIRS

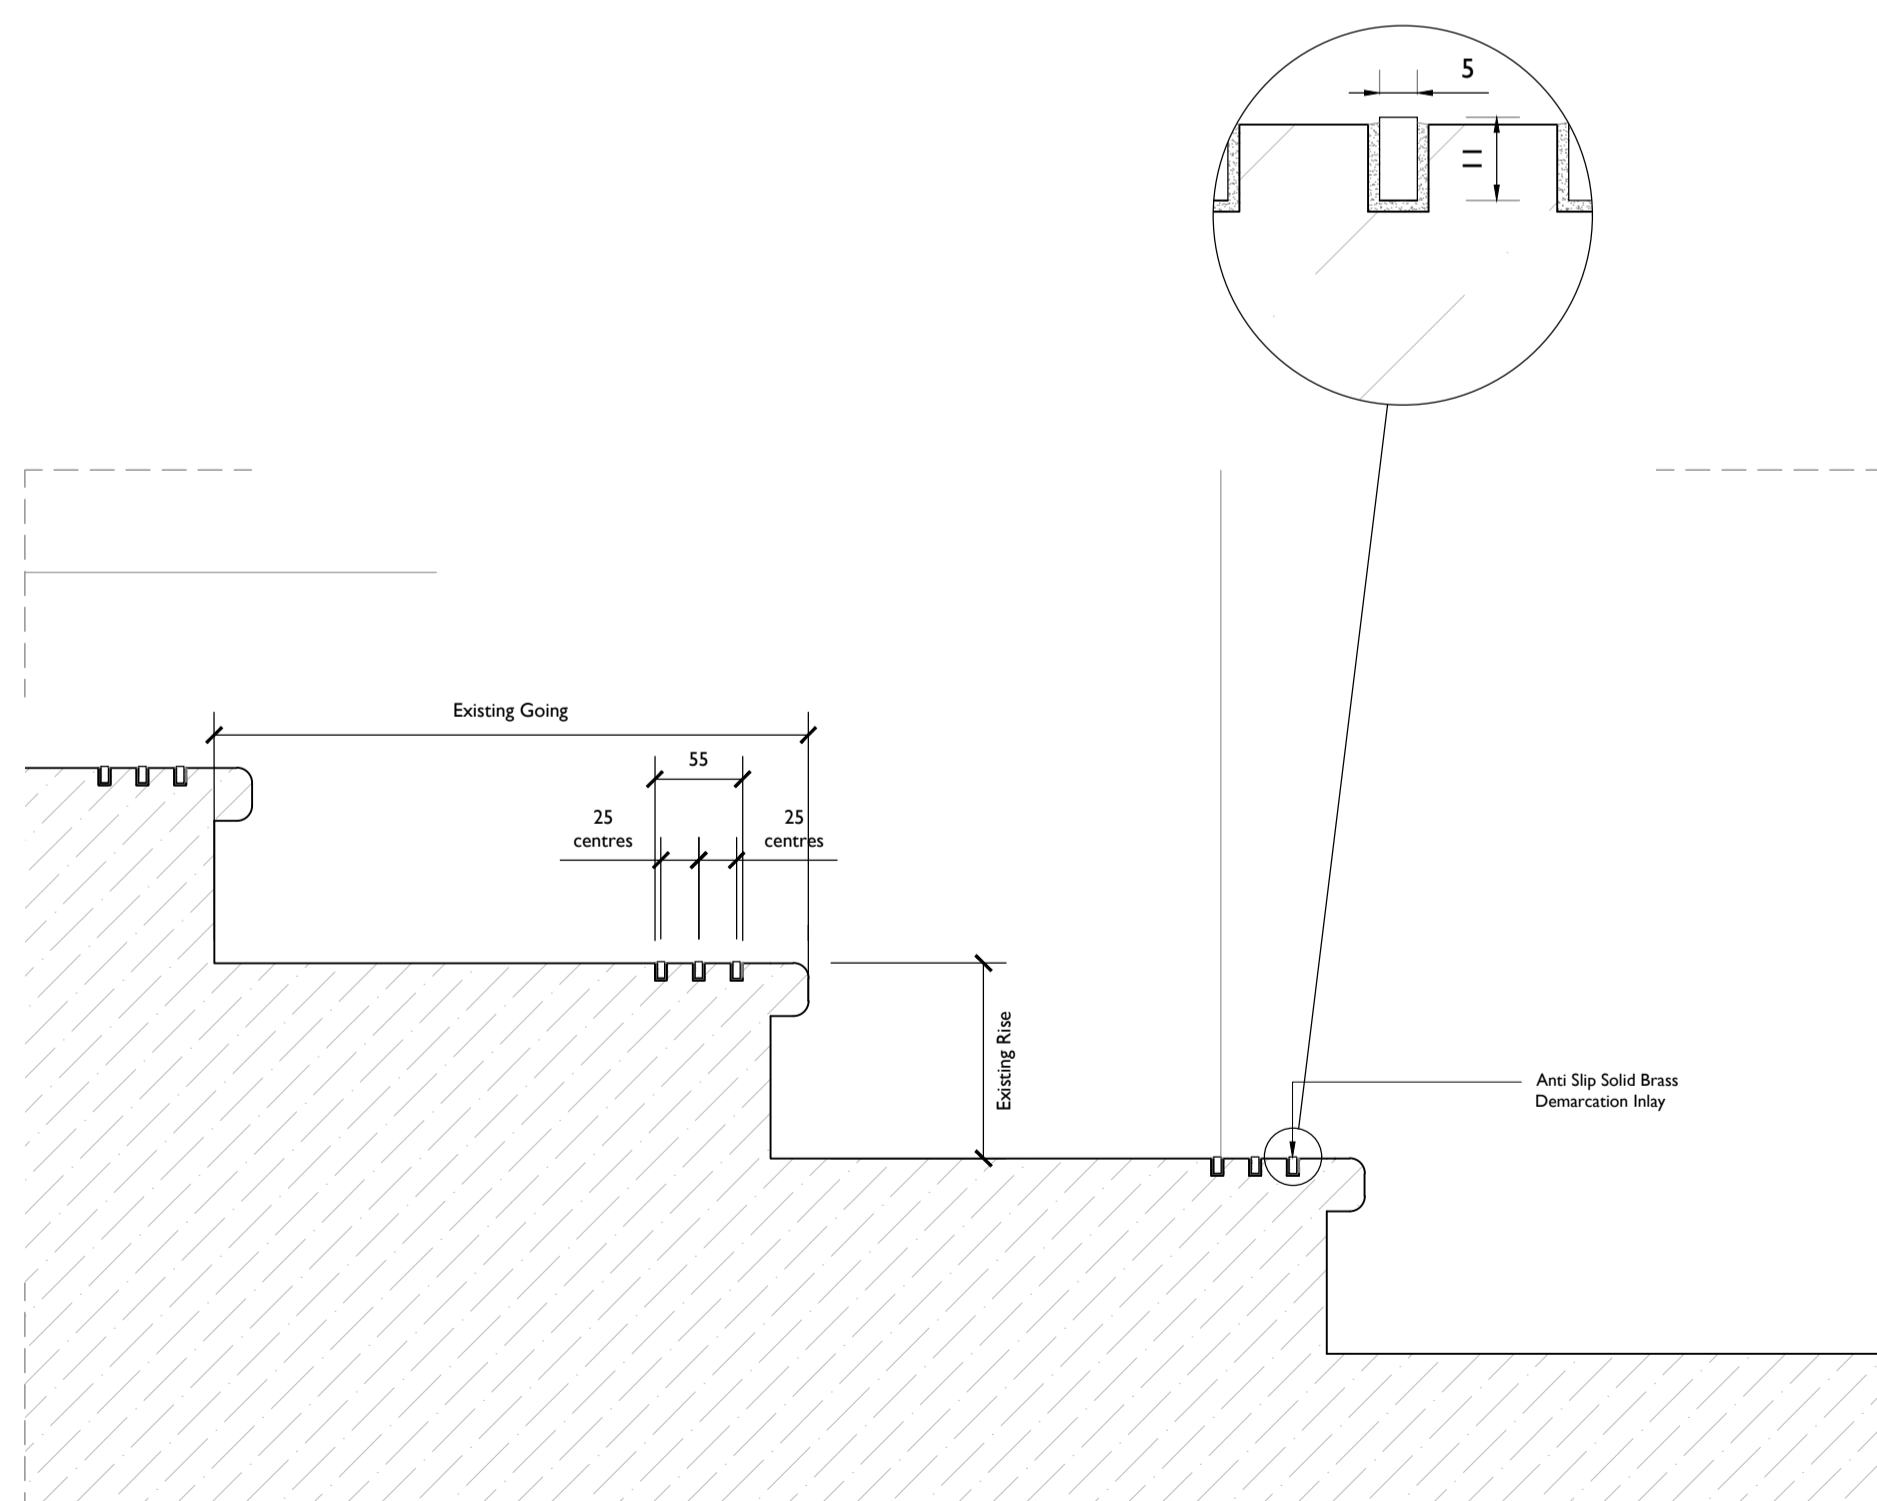

2 G0.01 Proposed Stair Nosing Detail
98031 1:5 @ A1

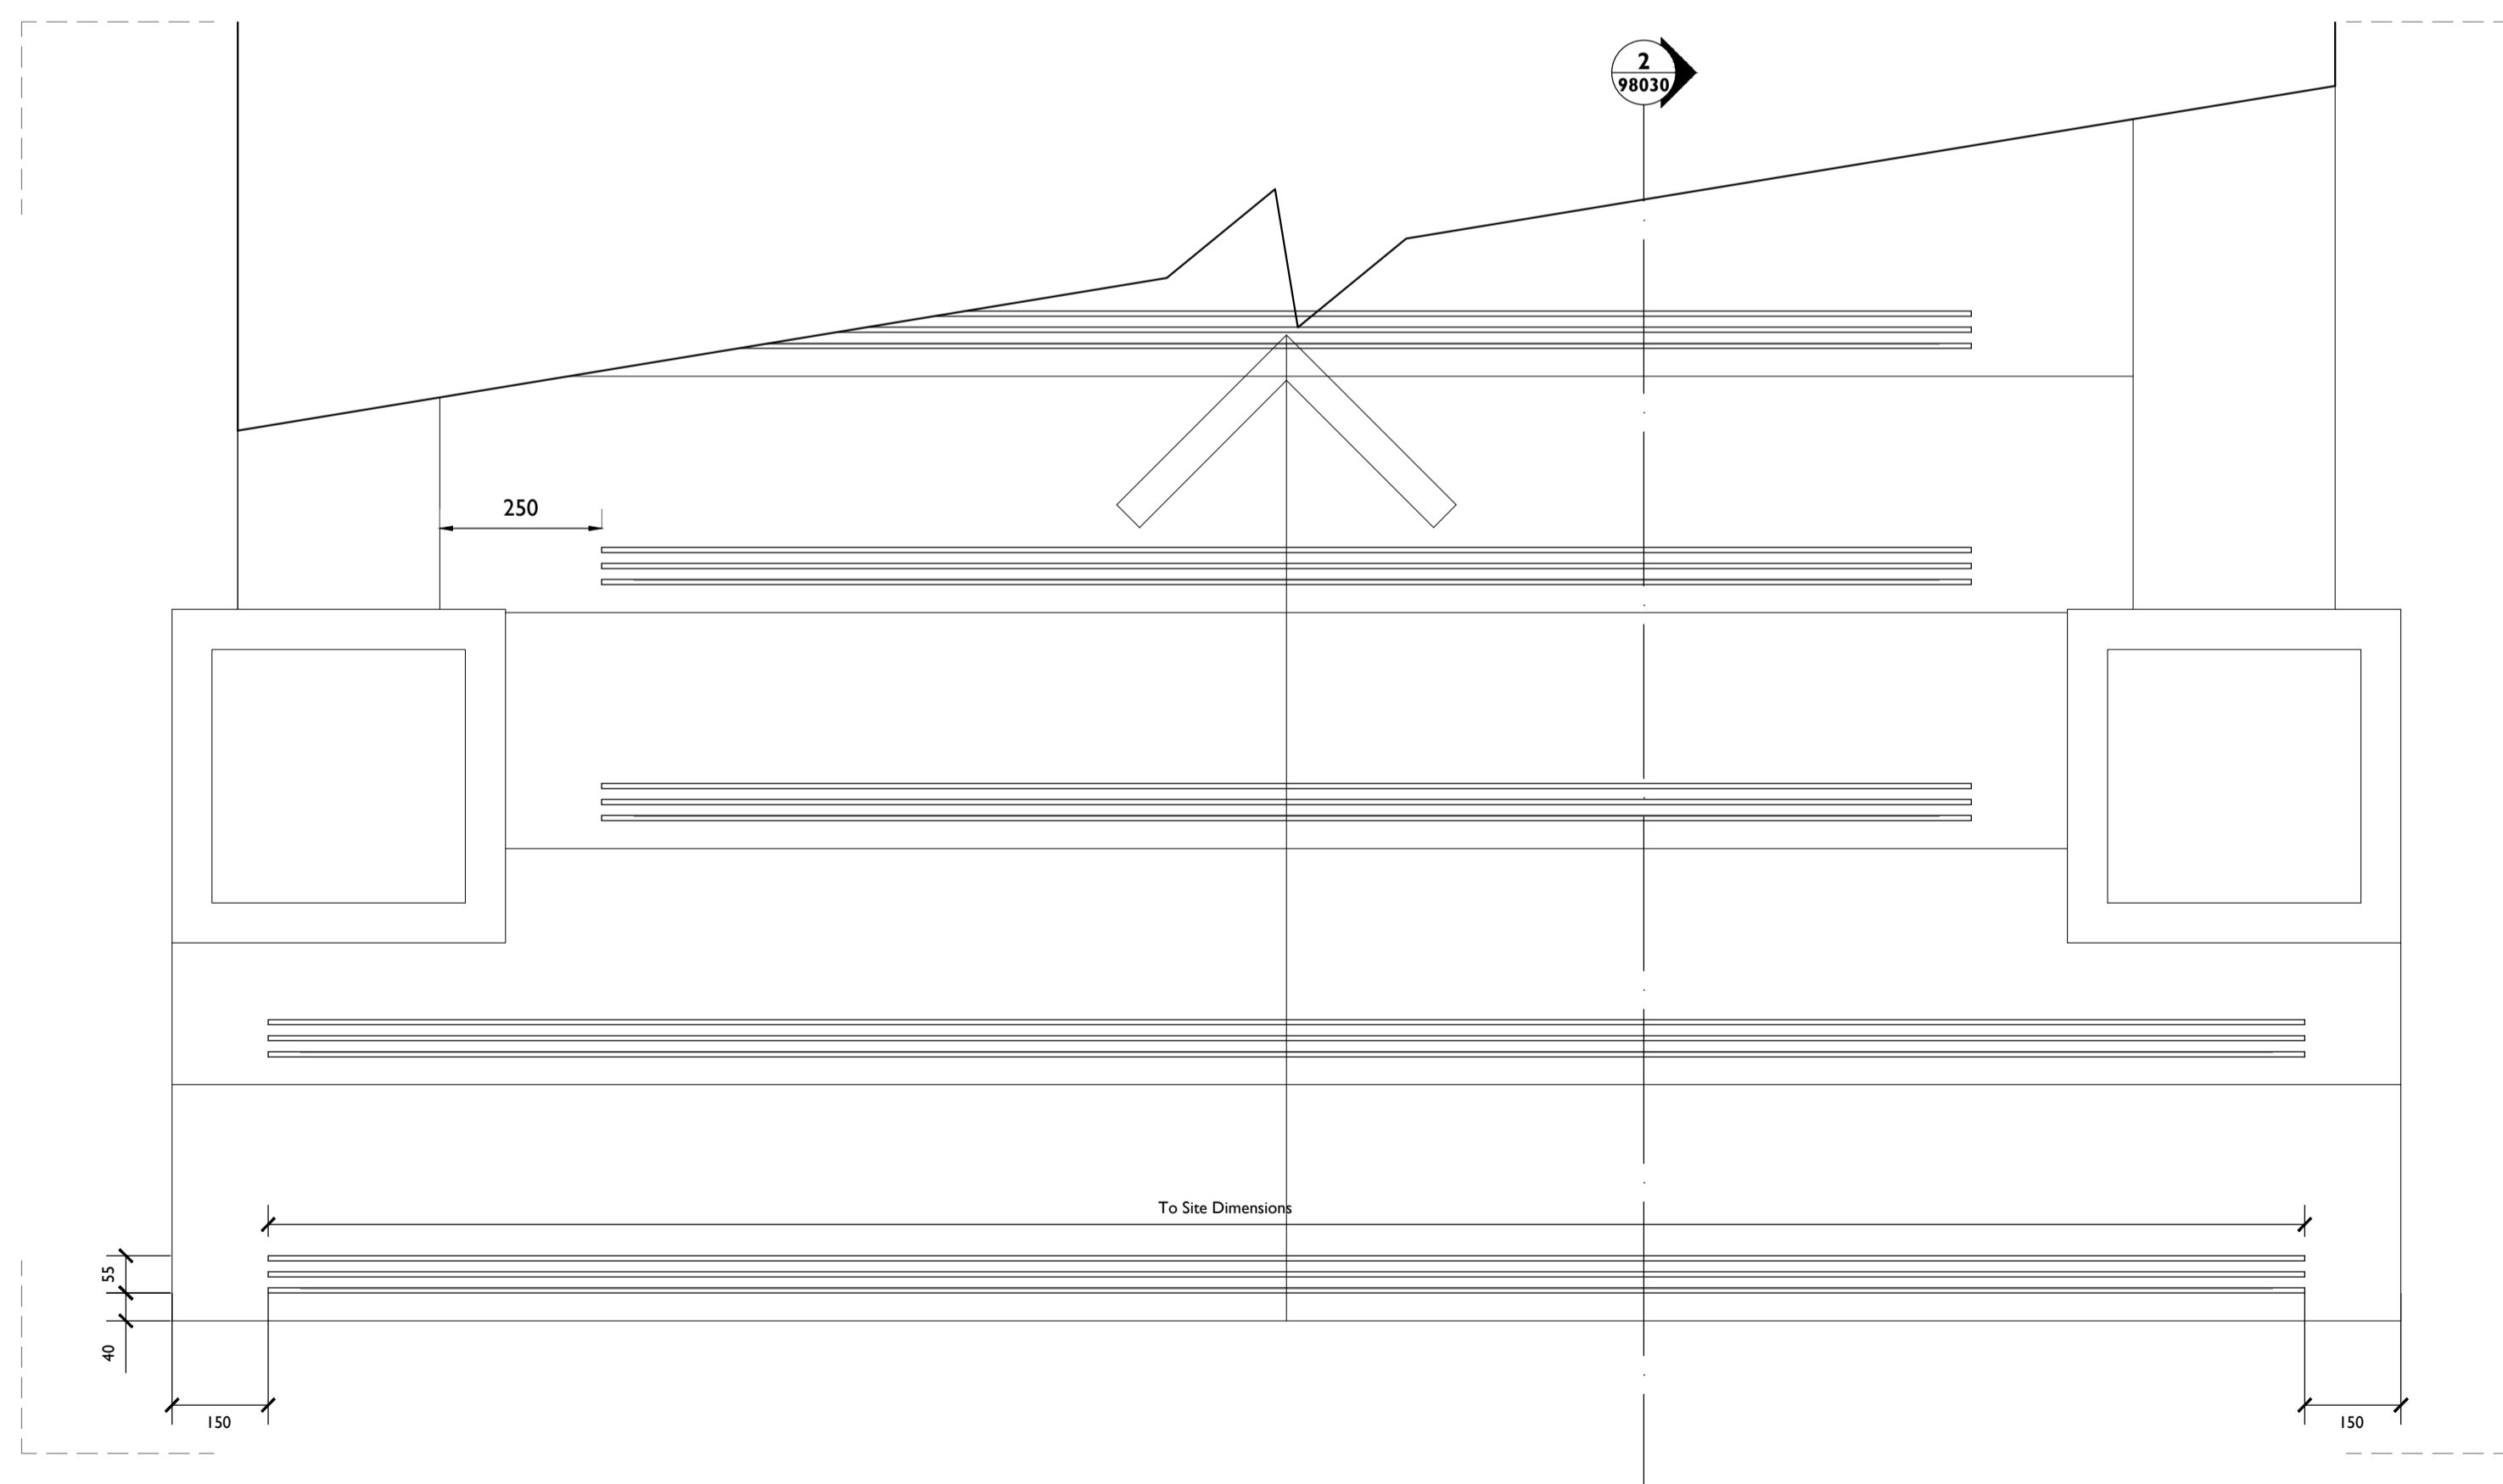

3 Proposed Grand Staircase
98031 1:10 @ A1


Notes:

Drawings are based on survey data and may not accurately represent what is physically present.

Do not scale from this drawing. All dimensions are to be verified on site before proceeding with the work.

All dimensions are in millimeters unless noted otherwise.

Purcell shall be notified in writing of any discrepancies.

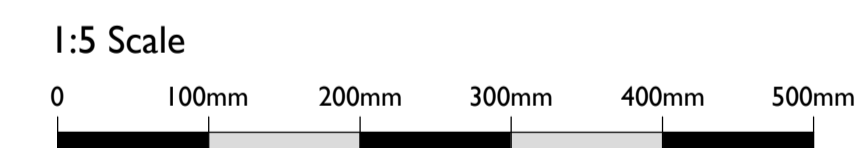

P00	05 Dec 2019	oliverbeddard		
First Issue	05 Dec 2019	oliverbeddard	NS	
ISSUE	DATE	DRAWN	CHECKED	DESCRIPTION

DRAWING TITLE	GRAND LOBBY STAIRCASE PROPOSED NOSING DETAIL
DRAWING NO.	CTH-PUR-MB-G0-DR-A-98031
REVISION	P00
SIZE & SCALE	A1L 1:5
DRAWING STATUS	ISSUED FOR LBC

CLIENT	Lendlease
PROJECT	Camden Town Hall
JOB NUMBER	238664

