

No implied licence exists. This drawing should not be used to calculate areas for the purposes of valuation. Do not scale this drawing. All dimensions to be checked on site by the contractor and such dimensions to be their responsibility. All work must comply with relevant British Standards and Building Regulations requirements. Drawing errors and omissions to be reported to the architect. This drawing is issued for Planning purposes only. Not for Building Regulations or Tender. Not for Construction.

revision history:

Date	Change Name	ChID	ReVID
11/11/2019			01



2PM Architects

124 Boundary Road, London NW8 0RH

Tel: 020 7604 4339 (or) 020 7193 5865

Email: studio@2pm-architects.co.uk

Website: www.2pm-architects.co.uk



Chartered Practice

project:
1 White Bear Place
London
NW3 1LR


Scale at A3 1:1250	Date 11/12/2019
-----------------------	--------------------

name:
Existing Site Plan

project	originator	zone	level	type	role	number
230	2PM	XX	XX	DR	A	00101

status:
Planning

revision:
01

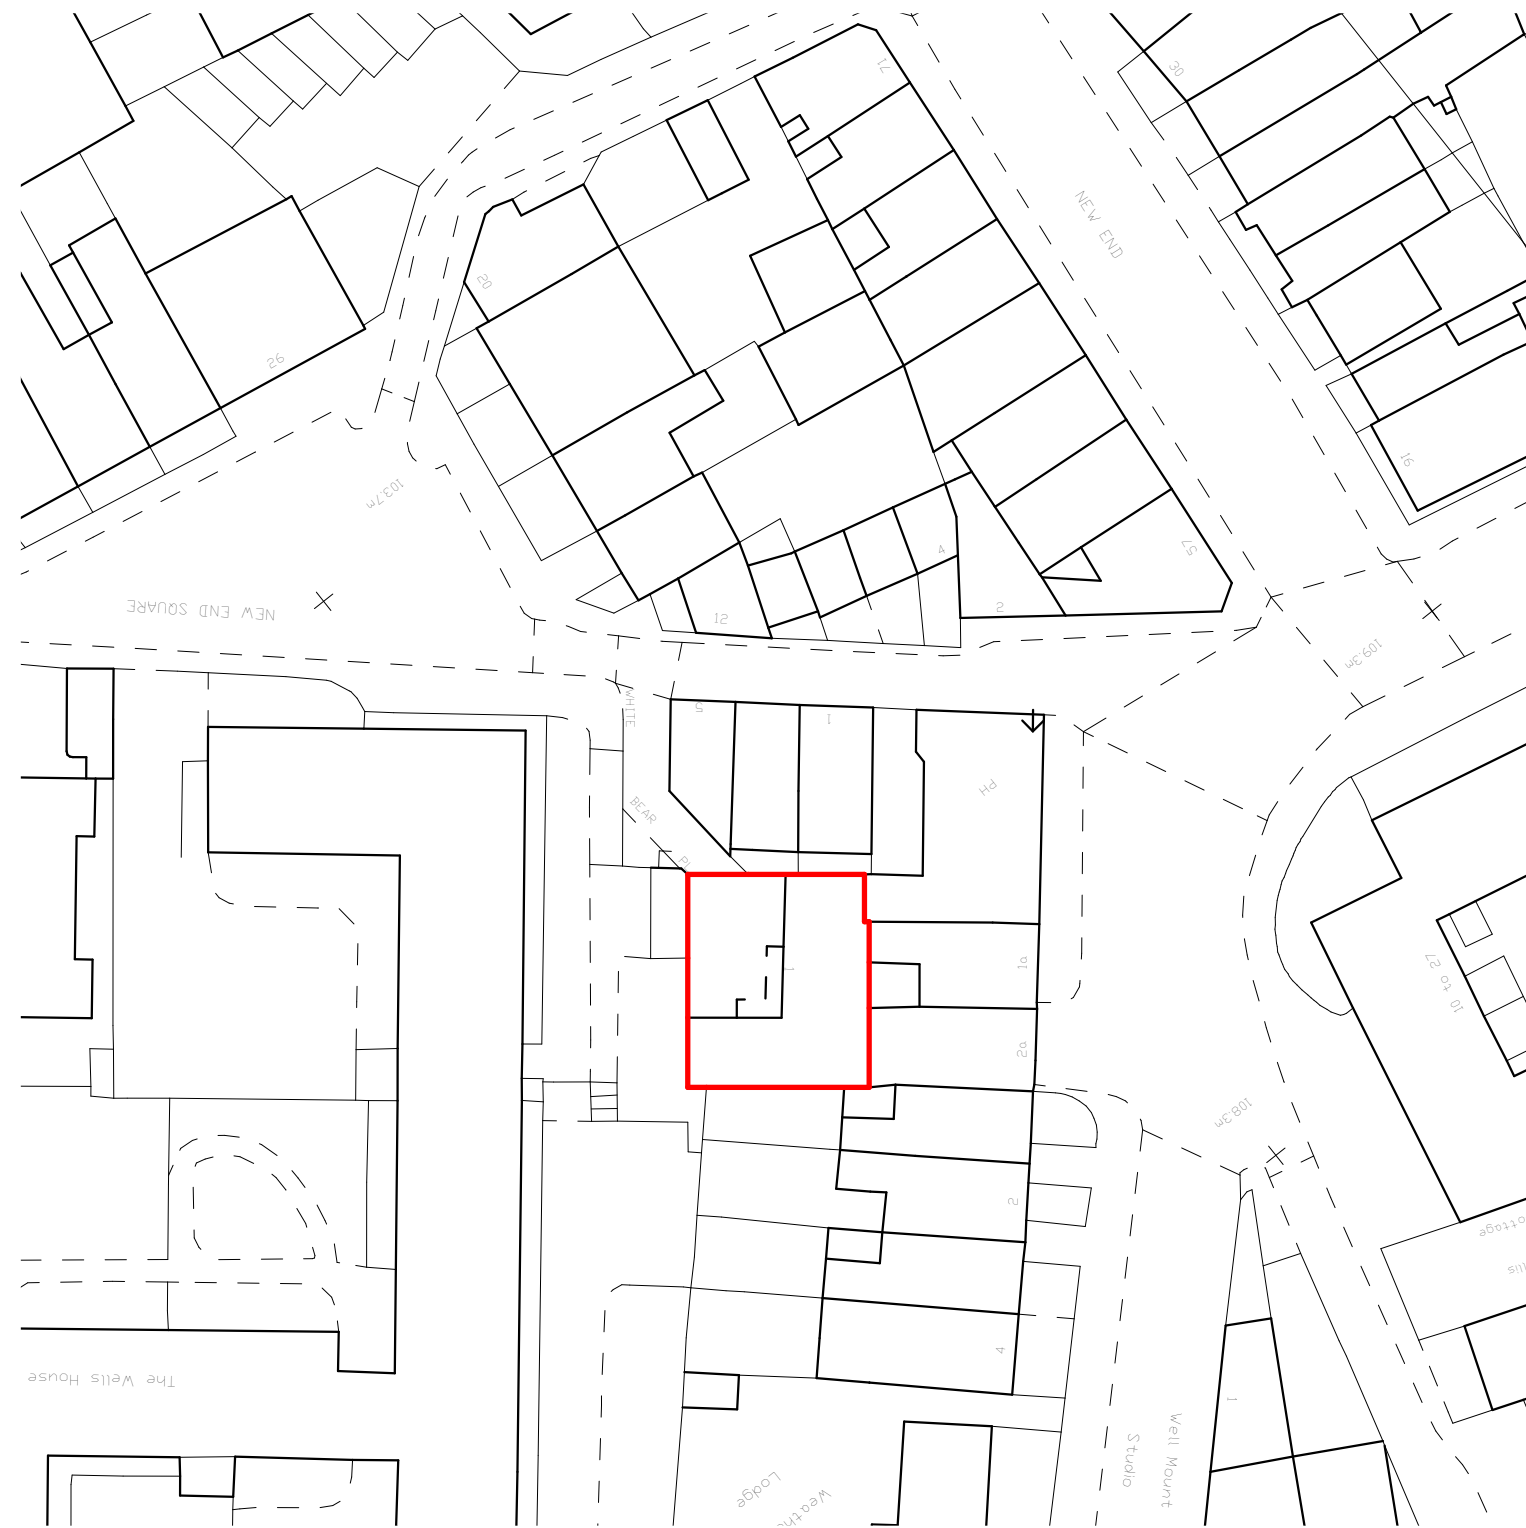

No implied licence exists. This drawing should not be used to calculate areas for the purposes of valuation. Do not scale this drawing. All dimensions to be checked on site by the contractor and such dimensions to be their responsibility. All work must comply with relevant British Standards and Building Regulations requirements. Drawing errors and omissions to be reported to the architect. This drawing is issued for Planning purposes only. Not for Building Regulations or Tender. Not for Construction.

revision history:

Date	Change Name	ChID	RevID
11/11/2019			01

2PM Architects

124 Boundary Road, London NW8 0RH

Tel: 020 7604 4339 (or) 020 7193 5865

Email: studio@2pm-architects.co.uk

Website: www.2pm-architects.co.uk

RIBA 

Chartered Practice

project:
1 White Bear Place
London
NW3 1LR

Scale at A3 1:500	Date 11/12/2019
----------------------	--------------------

name:
Proposed Block Plan

project	originator	zone	level	type	role	number
230	2PM	XX	XX	DR	A	10102

230 · 2PM · XX · XX · DR · A · 10102


status:
Planning

revision:
01

No implied licence exists. This drawing should not be used to calculate areas for the purposes of valuation. Do not scale this drawing. All dimensions to be checked on site by the contractor and such dimensions to be their responsibility. All work must comply with relevant British Standards and Building Regulations requirements. Drawing errors and omissions to be reported to the architect. This drawing is issued for Planning purposes only. Not for Building Regulations or Tender. Not for Construction.

revision history:

Date	Change Name	ChID	RevID
11/11/2019			01

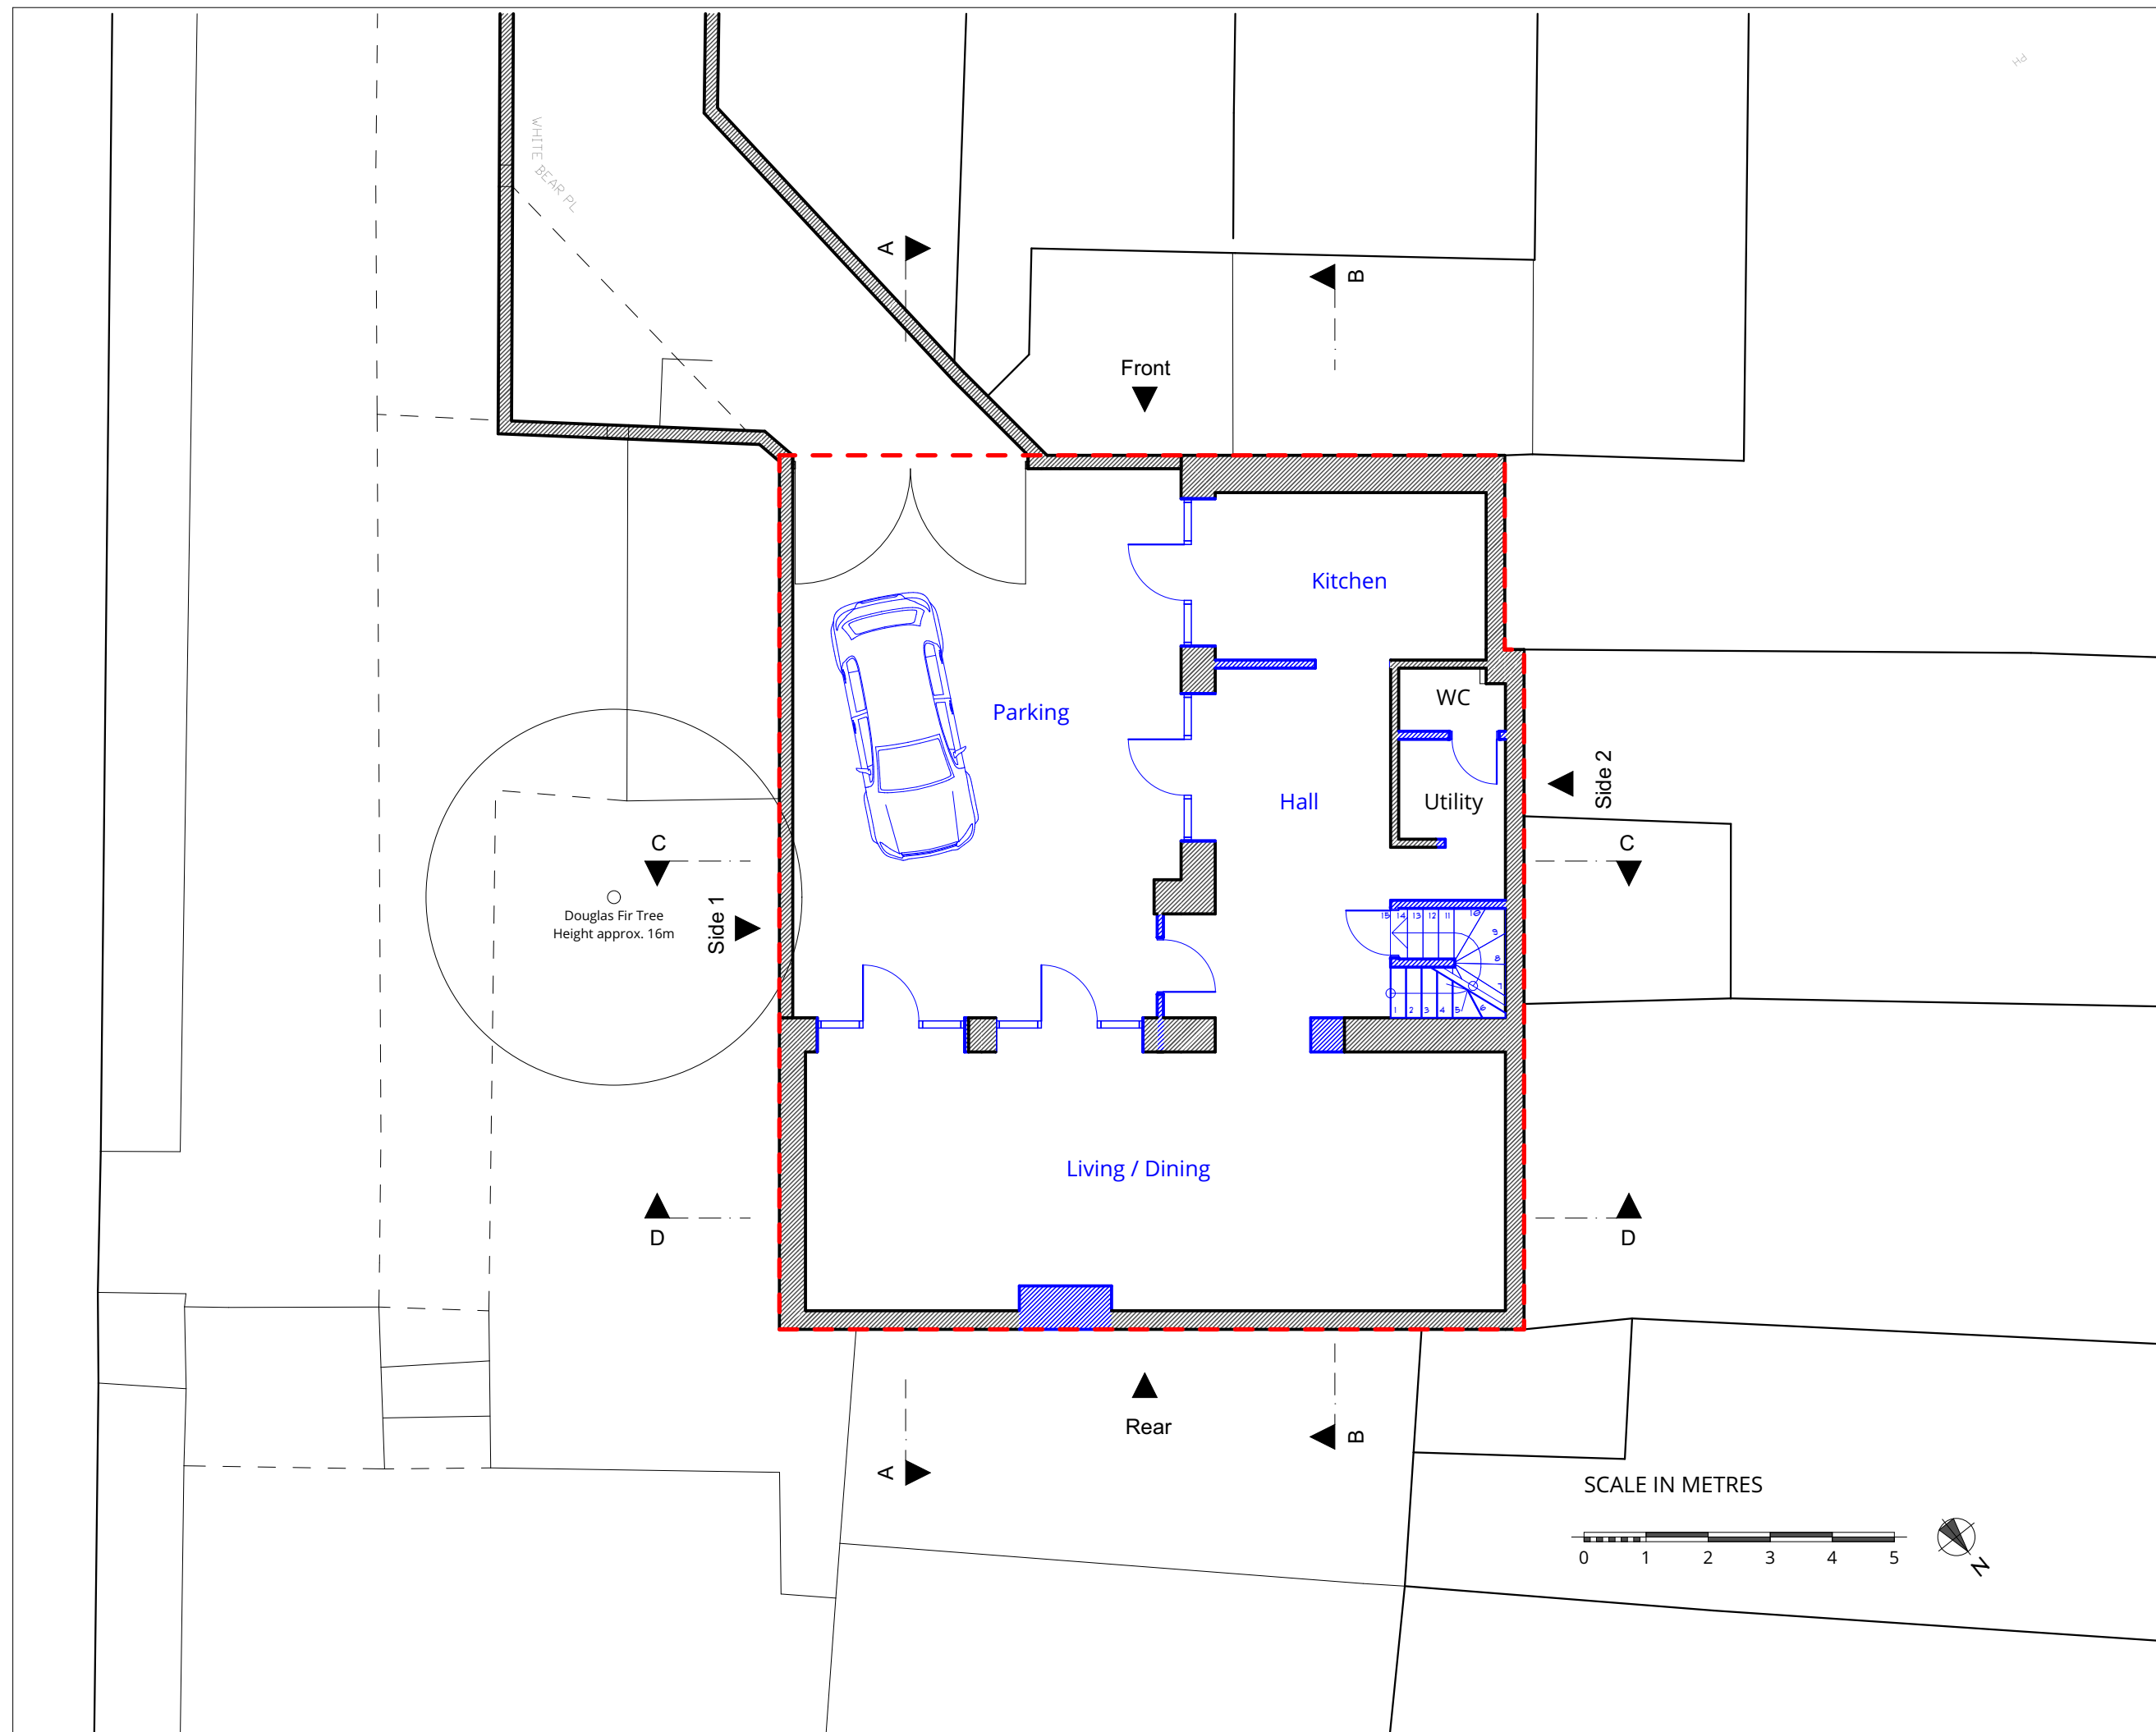

2PM Architects

124 Boundary Road, London NW8 0RH

Tel: 020 7604 4339 (or) 020 7193 5865

Email: studio@2pm-architects.co.uk

Website: www.2pm-architects.co.uk

RIBA 

Chartered Practice

project:
1 White Bear Place
London
NW3 1LR

Scale at A3
1:100

Date
11/12/2019

name:
Existing Ground Floor Plan

project originator zone level type role number

230 · 2PM · XX · GF · DR · A · 00201


status:
Planning

revision:
01

No implied licence exists. This drawing should not be used to calculate areas for the purposes of valuation. Do not scale this drawing. All dimensions to be checked on site by the contractor and such dimensions to be their responsibility. All work must comply with relevant British Standards and Building Regulations requirements. Drawing errors and omissions to be reported to the architect. This drawing is issued for Planning purposes only. Not for Building Regulations or Tender. Not for Construction.

revision history:

Date	Change Name	ChID	RevID
11/11/2019			01

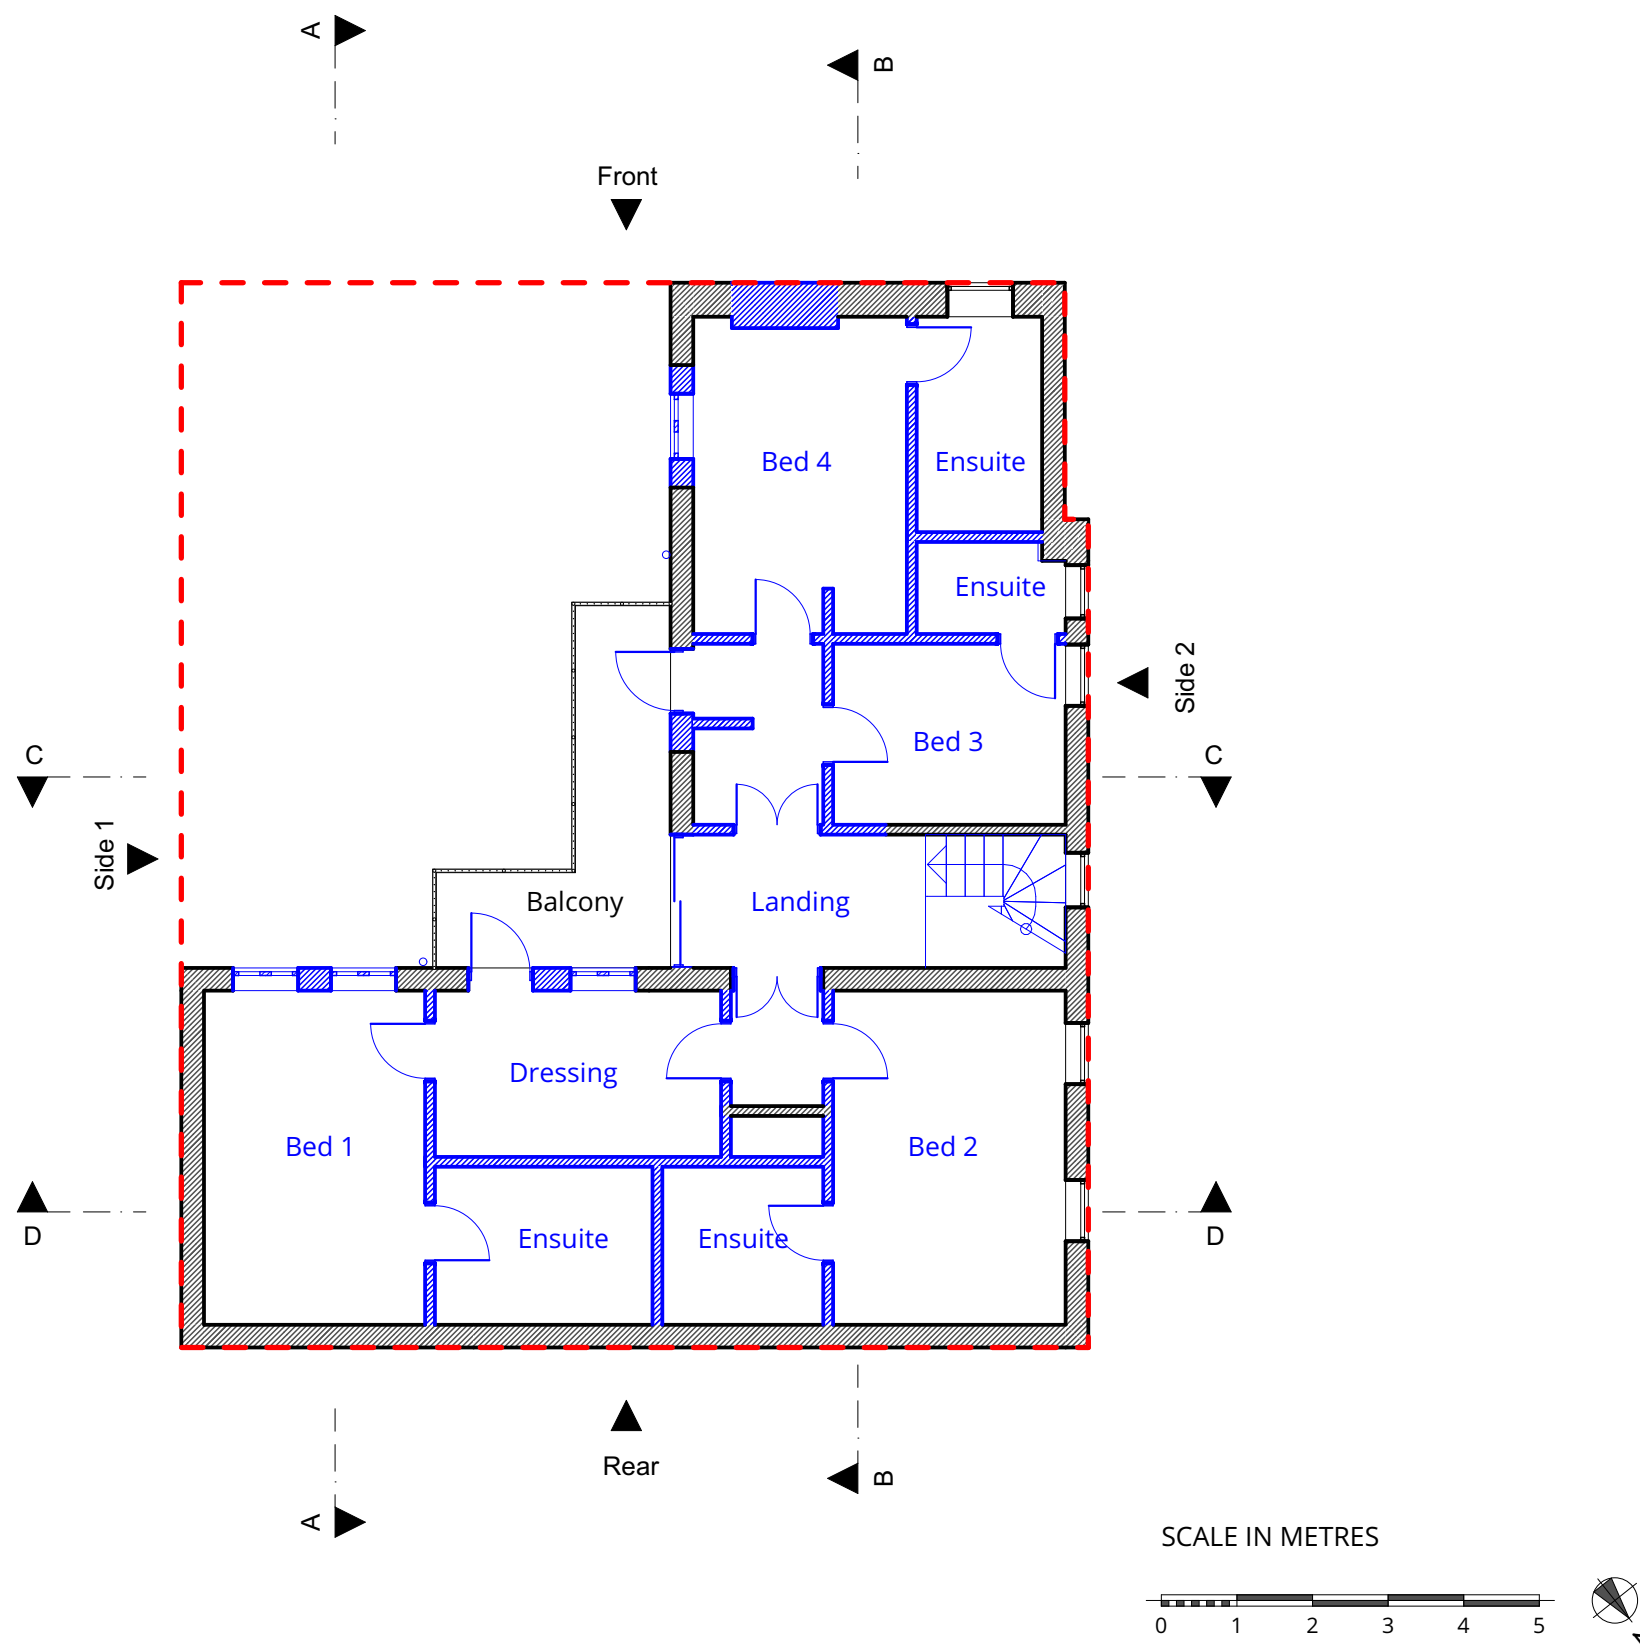

2PM Architects

124 Boundary Road, London NW8 0RH

Tel: 020 7604 4339 (or) 020 7193 5865

Email: studio@2pm-architects.co.uk

Website: www.2pm-architects.co.uk

RIBA 

Chartered Practice

project:
1 White Bear Place
London
NW3 1LR

Scale at A3 1:100	Date 11/12/2019
----------------------	--------------------

name:
Existing First Floor Plan


project	originator	zone	level	type	role	number
230	2PM	XX	01	DR	A	00201

230 · 2PM · XX · 01 · DR · A · 00201

status:
Planning

revision:
01

No implied licence exists. This drawing should not be used to calculate areas for the purposes of valuation. Do not scale this drawing. All dimensions to be checked on site by the contractor and such dimensions to be their responsibility. All work must comply with relevant British Standards and Building Regulations requirements. Drawing errors and omissions to be reported to the architect. This drawing is issued for Planning purposes only. Not for Building Regulations or Tender. Not for Construction.

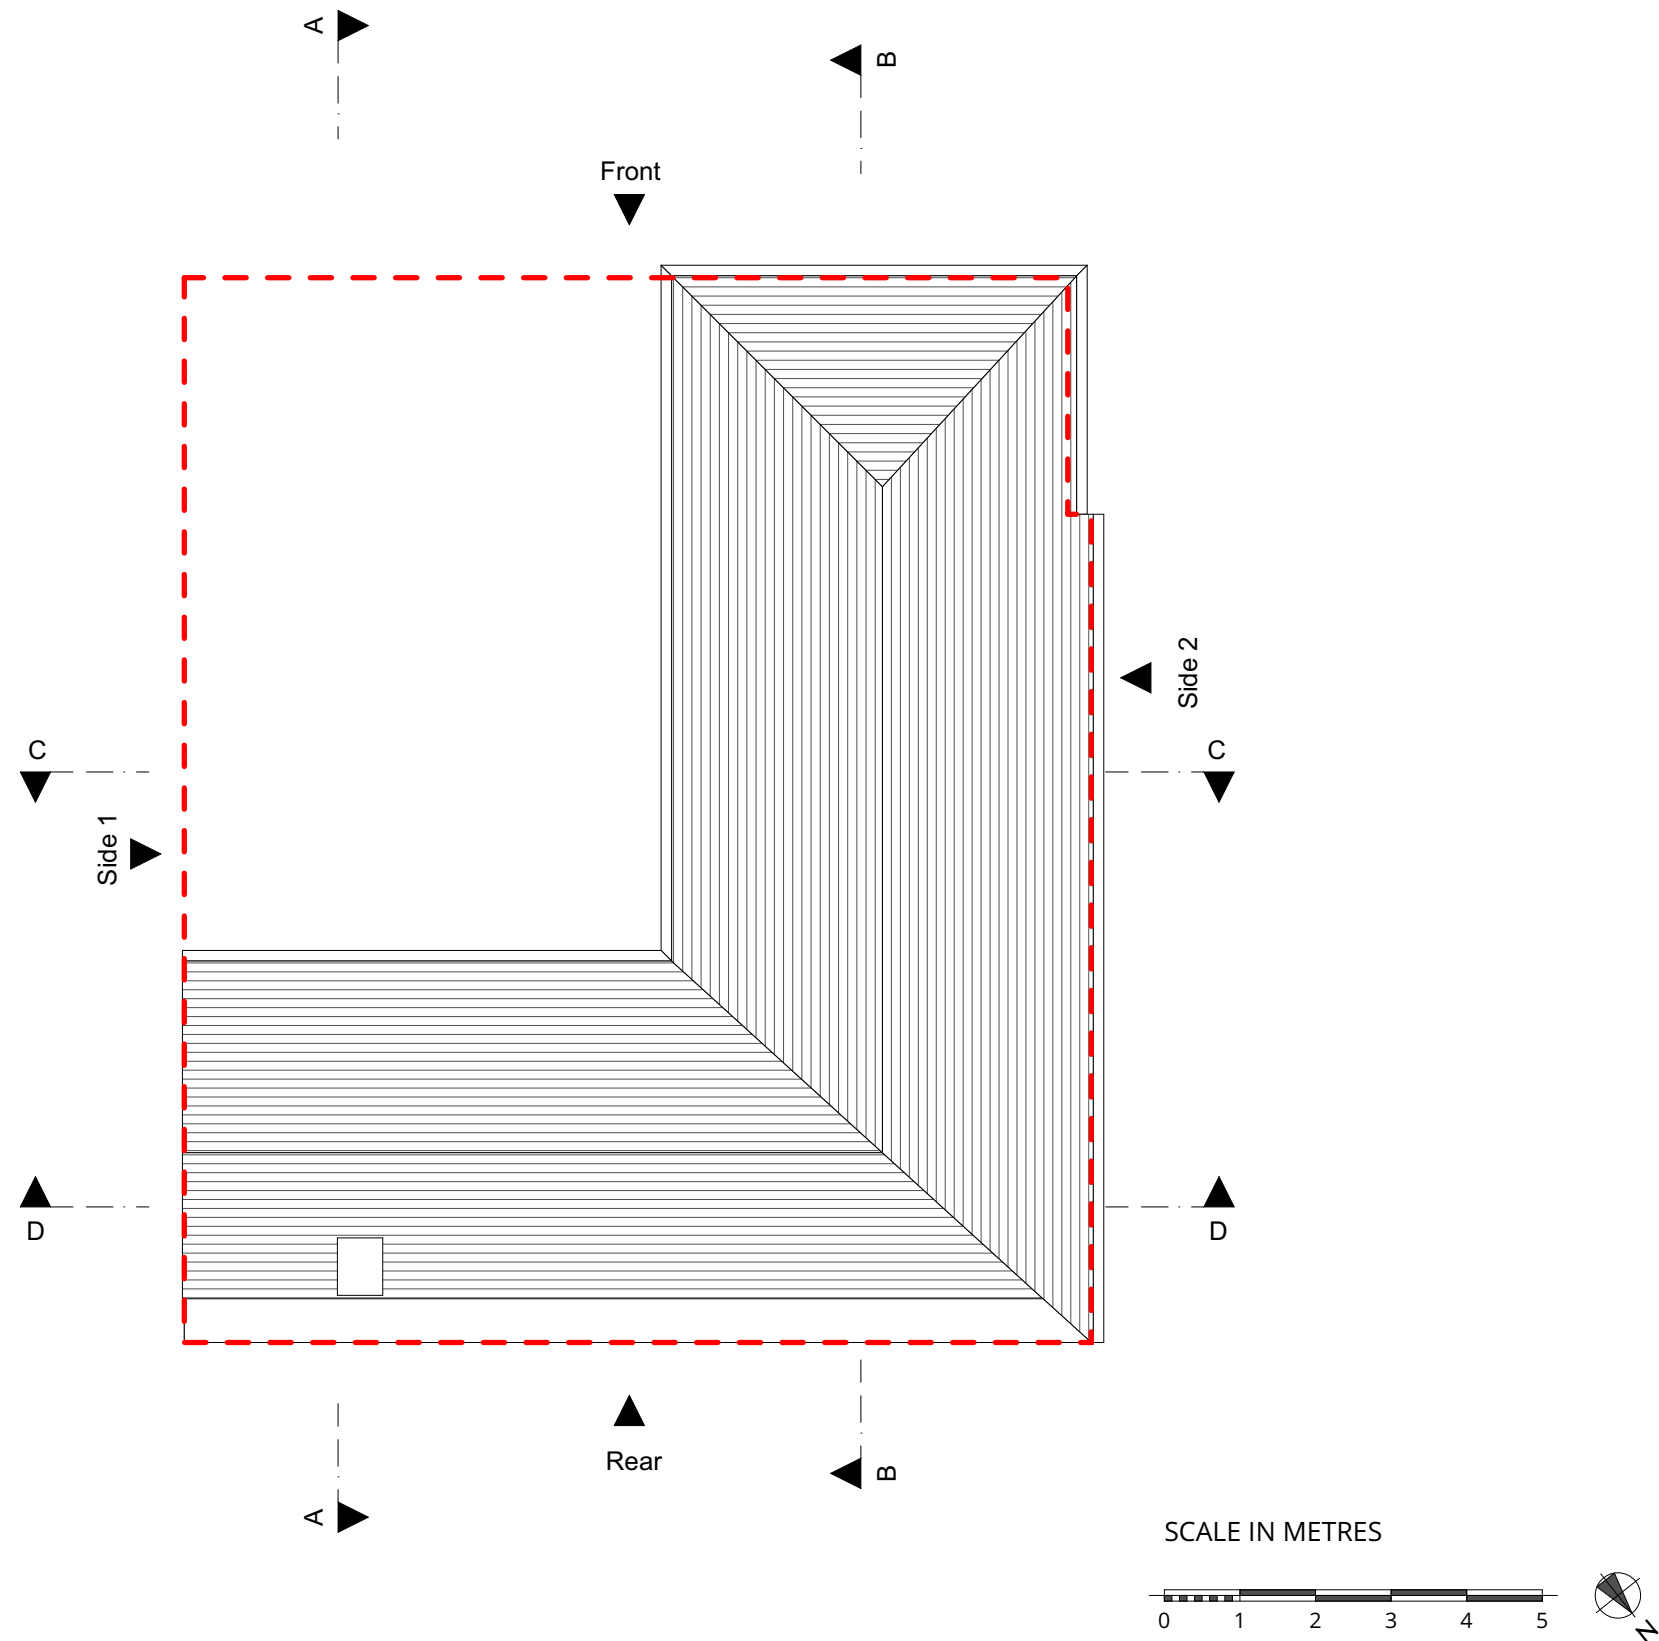

revision history:

Date	Change Name	ChID	RevID
11/11/2019			01

2PM Architects

124 Boundary Road, London NW8 0RH

Tel: 020 7604 4339 (or) 020 7193 5865

Email: studio@2pm-architects.co.uk

Website: www.2pm-architects.co.uk



project:
1 White Bear Place
London
NW3 1LR

Scale at A3 1:100	Date 11/12/2019
----------------------	--------------------

name:
Existing Roof Plan

project	originator	zone	level	type	role	number
230	2PM	XX	RF	DR	A	00201

230 · 2PM · XX · RF · DR · A · 00201


status:
Planning

revision:
01

No implied licence exists. This drawing should not be used to calculate areas for the purposes of valuation. Do not scale this drawing. All dimensions to be checked on site by the contractor and such dimensions to be their responsibility. All work must comply with relevant British Standards and Building Regulations requirements. Drawing errors and omissions to be reported to the architect. This drawing is issued for Planning purposes only. Not for Building Regulations or Tender. Not for Construction.

revision history:

Date	Change Name	ChID	RevID
11/11/2019			01

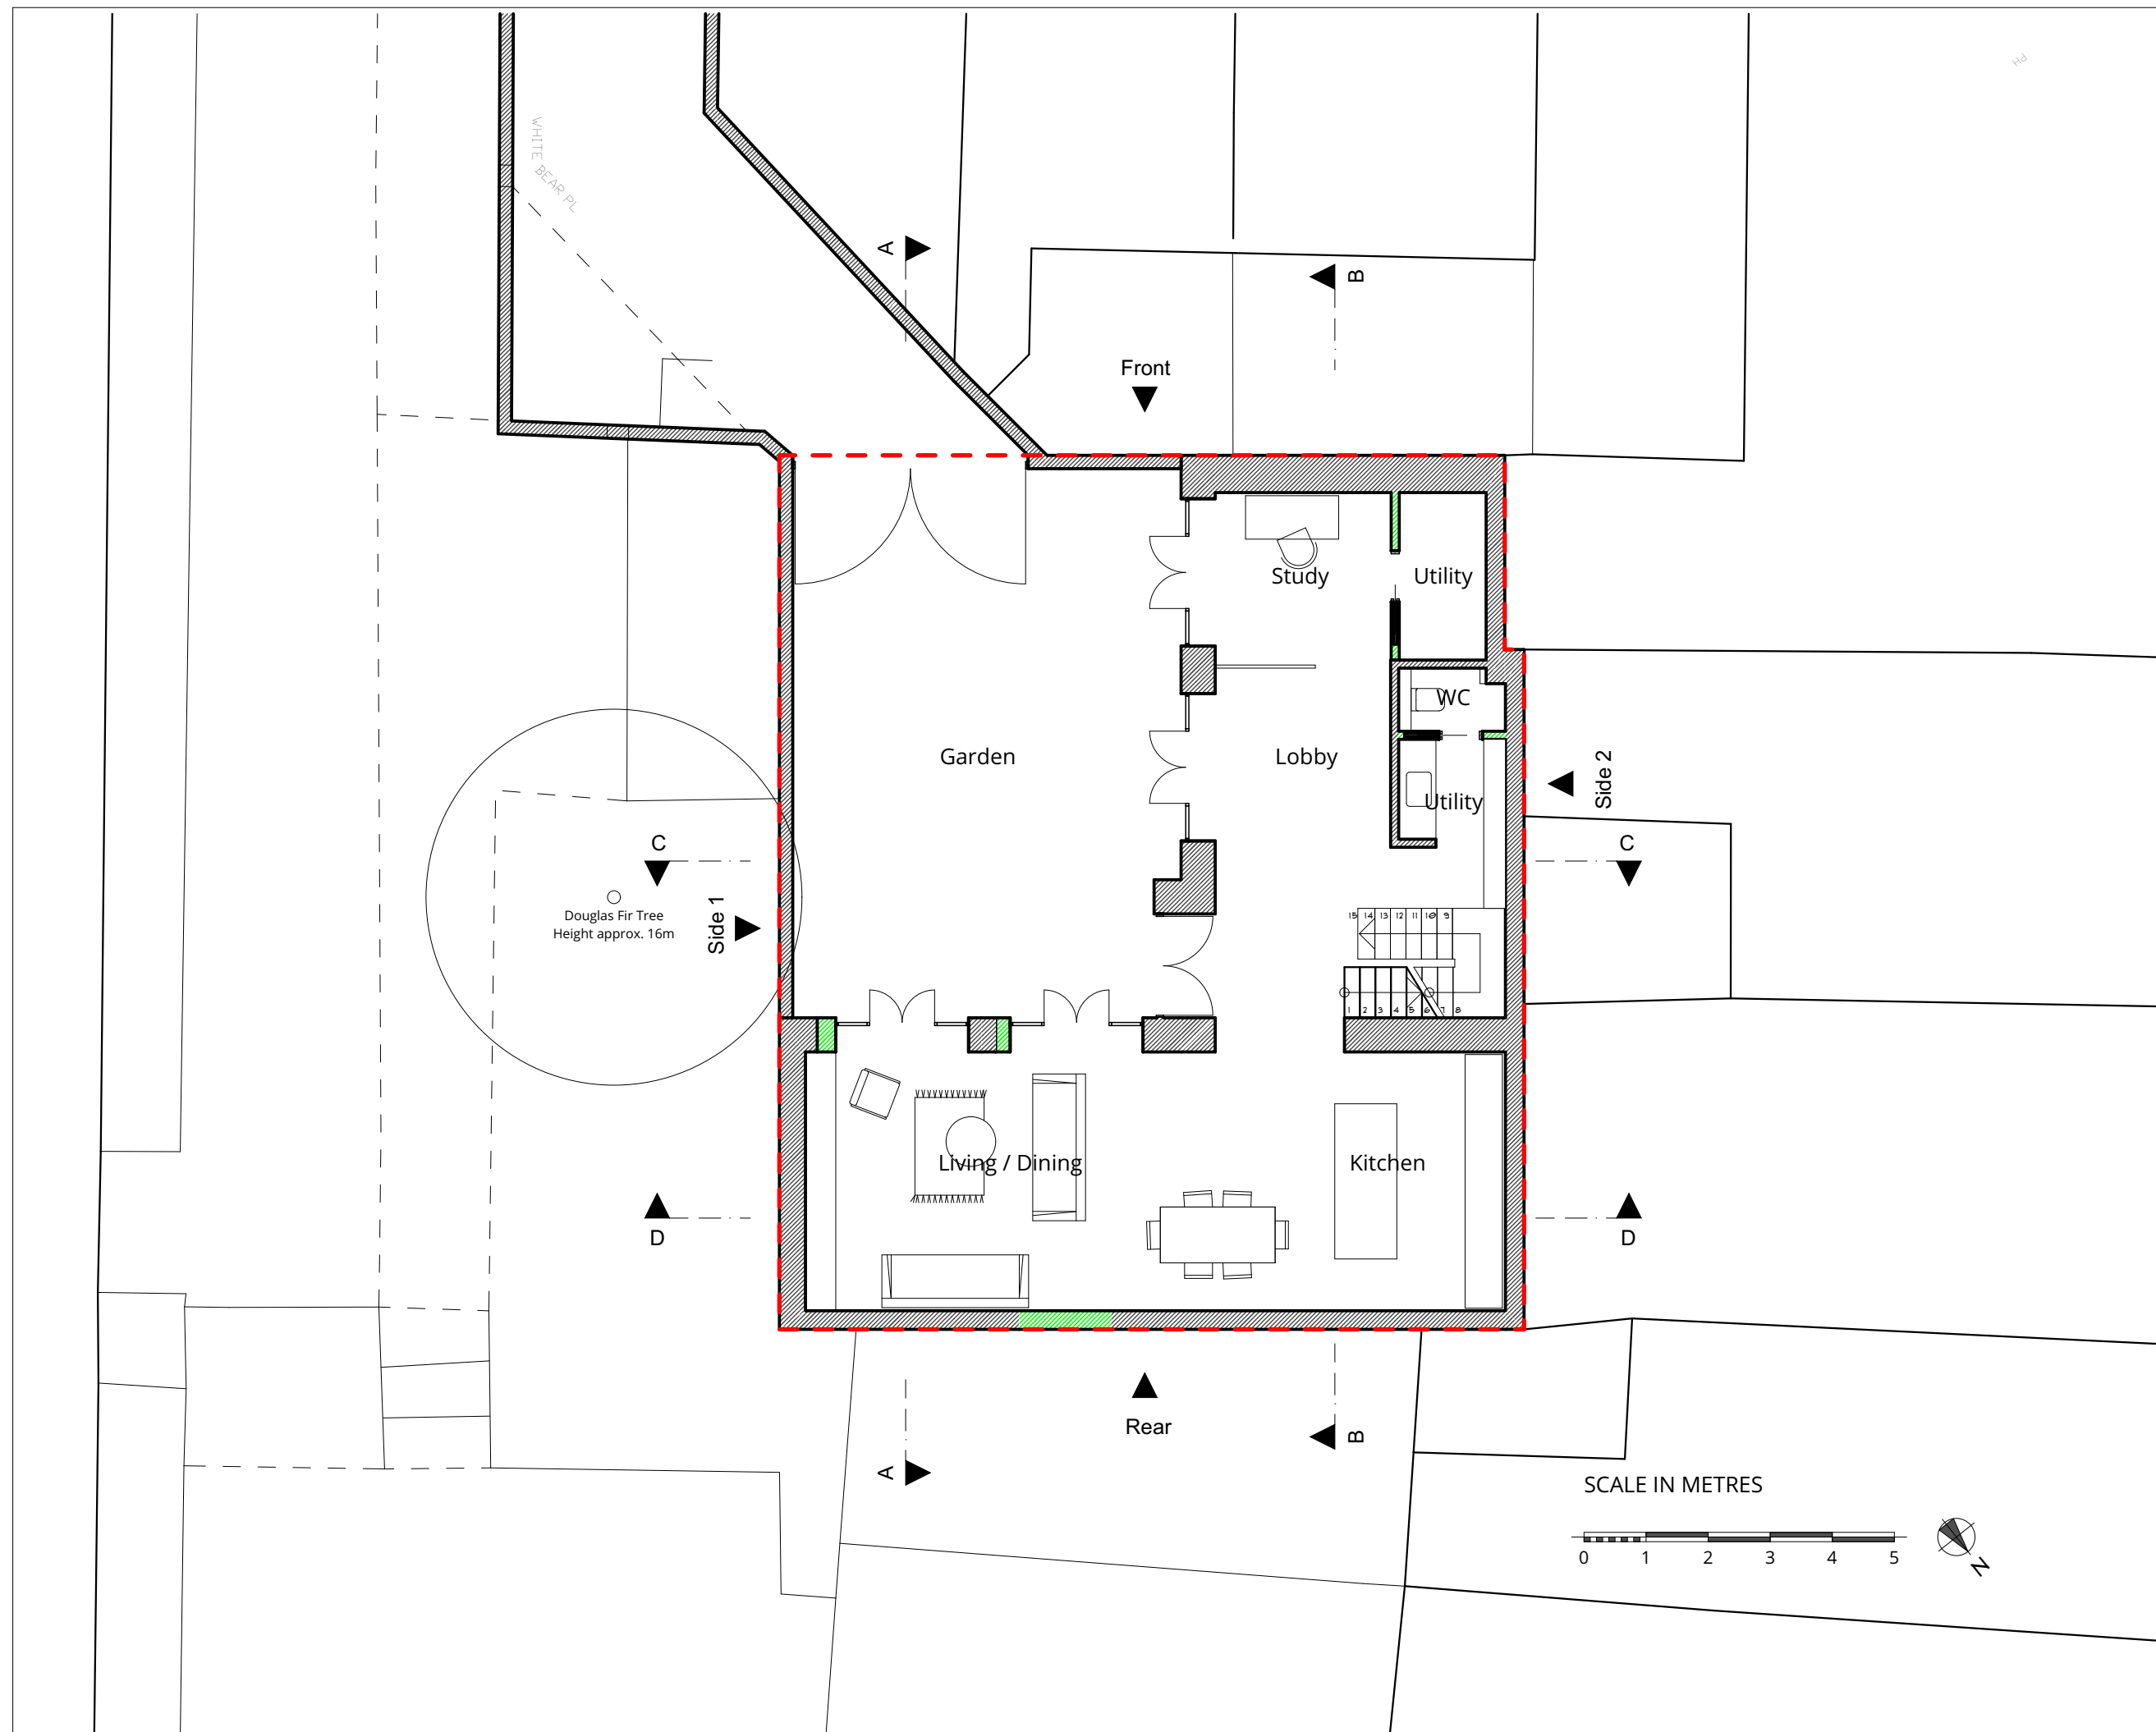

2PM Architects

124 Boundary Road, London NW8 0RH

Tel: 020 7604 4339 (or) 020 7193 5865

Email: studio@2pm-architects.co.uk

Website: www.2pm-architects.co.uk

RIBA 

Chartered Practice

project:
1 White Bear Place
London
NW3 1LR

Scale at A3 1:100	Date 11/12/2019
----------------------	--------------------

name:
Proposed Ground Floor Plan


project	originator	zone	level	type	role	number
230	2PM	XX	GF	DR	A	10201

230 · 2PM · XX · GF · DR · A · 10201

status:
Planning

revision:
01

No implied licence exists. This drawing should not be used to calculate areas for the purposes of valuation. Do not scale this drawing. All dimensions to be checked on site by the contractor and such dimensions to be their responsibility. All work must comply with relevant British Standards and Building Regulations requirements. Drawing errors and omissions to be reported to the architect. This drawing is issued for Planning purposes only. Not for Building Regulations or Tender. Not for Construction.

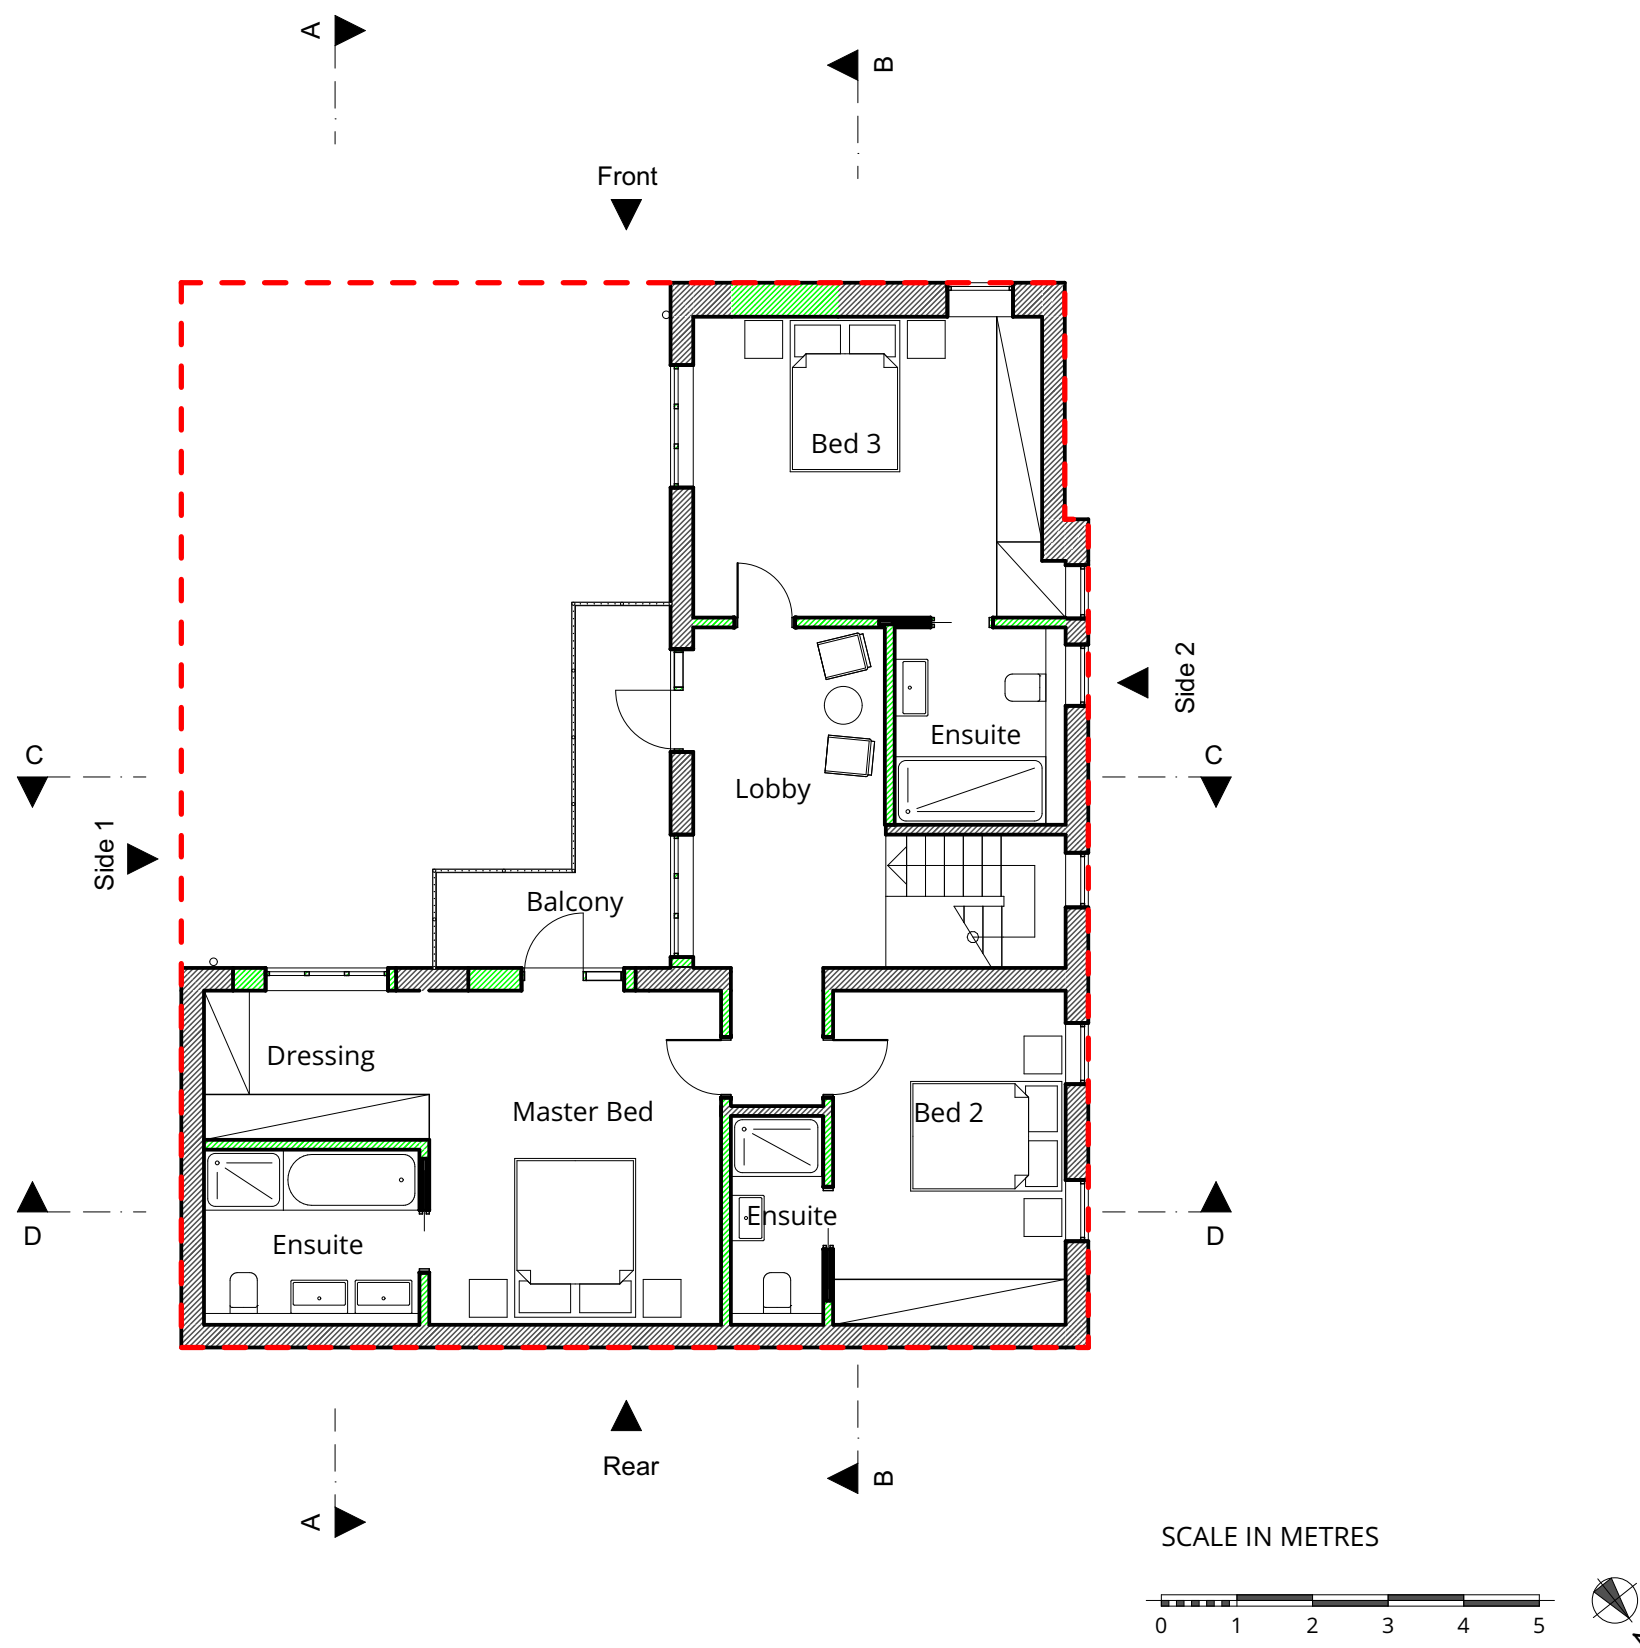

revision history:

Date	Change Name	ChID	RevID
11/11/2019			01
11/12/2019	Elevations updated with glazing sizes reduced to first floor	Ch-05	02

2PM Architects
 124 Boundary Road, London NW8 0RH
 Tel: 020 7604 4339 (or) 020 7193 5865
 Email: studio@2pm-architects.co.uk
 Website: www.2pm-architects.co.uk



project:
 1 White Bear Place
 London
 NW3 1LR

Scale at A3 1:100	Date 11/12/2019
----------------------	--------------------

name:
 Proposed First Floor Plan

project	originator	zone	level	type	role	number
230	2PM	XX	01	DR	A	10201

230 · 2PM · XX · 01 · DR · A · 10201


status:
 Planning

revision:
 02

No implied licence exists. This drawing should not be used to calculate areas for the purposes of valuation. Do not scale this drawing. All dimensions to be checked on site by the contractor and such dimensions to be their responsibility. All work must comply with relevant British Standards and Building Regulations requirements. Drawing errors and omissions to be reported to the architect. This drawing is issued for Planning purposes only. Not for Building Regulations or Tender. Not for Construction.

revision history:

Date	Change Name	ChID	RevID
11/11/2019			01

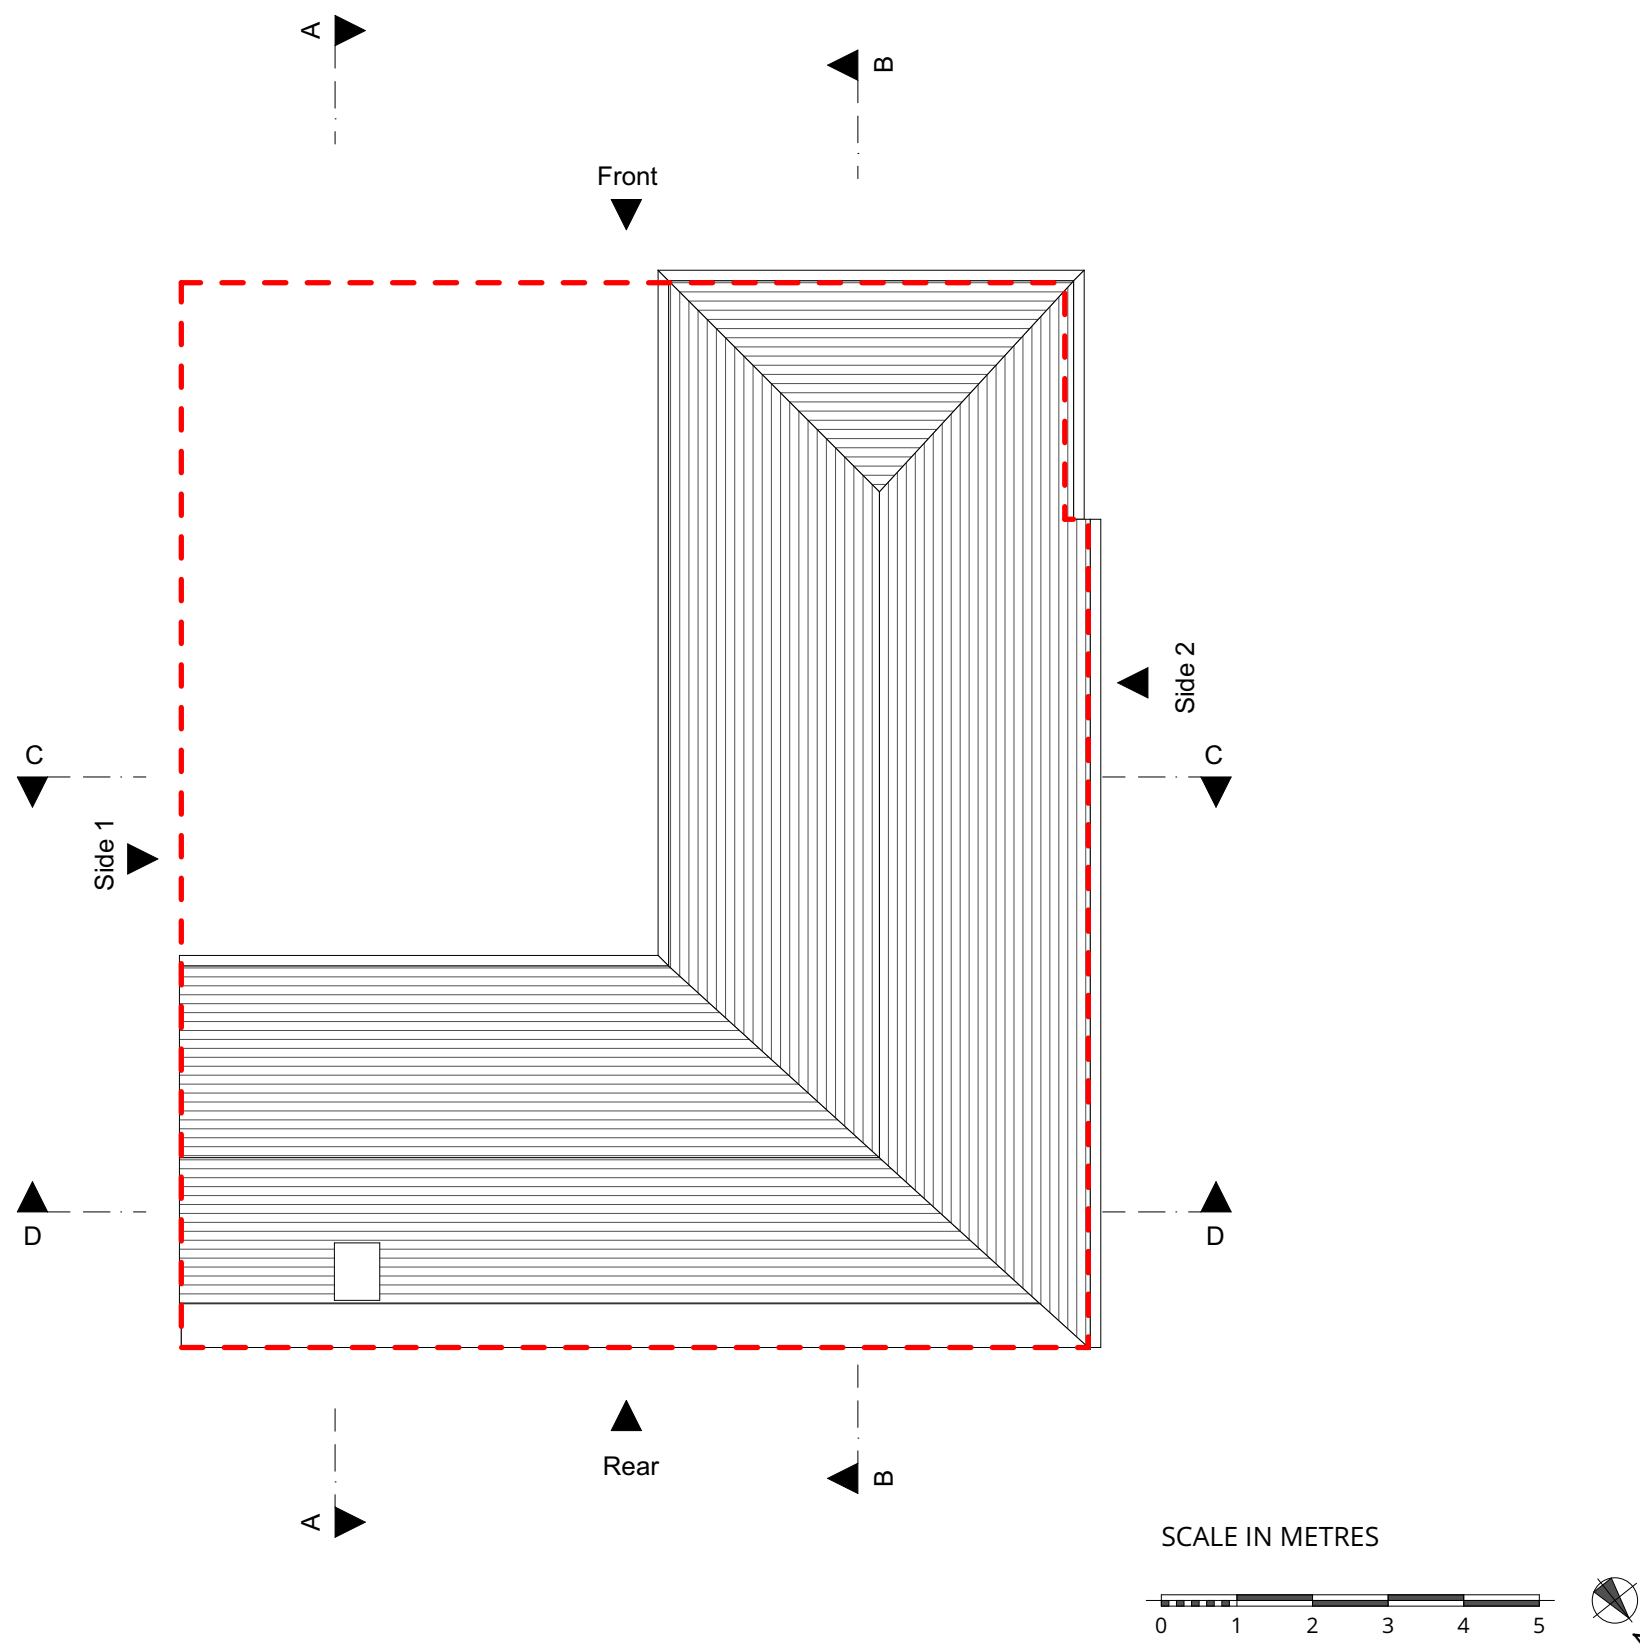

2PM Architects

124 Boundary Road, London NW8 0RH

Tel: 020 7604 4339 (or) 020 7193 5865

Email: studio@2pm-architects.co.uk

Website: www.2pm-architects.co.uk

RIBA 

Chartered Practice

project:
1 White Bear Place
London
NW3 1LR

Scale at A3 1:100	Date 11/12/2019
----------------------	--------------------

name:
Proposed Roof Plan

project	originator	zone	level	type	role	number
230	2PM	XX	RF	DR	A	10201

230 · 2PM · XX · RF · DR · A · 10201

status:
Planning

revision:
01

No implied licence exists. This drawing should not be used to calculate areas for the purposes of valuation. Do not scale this drawing. All dimensions to be checked on site by the contractor and such dimensions to be their responsibility. All work must comply with relevant British Standards and Building Regulations requirements. Drawing errors and omissions to be reported to the architect. This drawing is issued for Planning purposes only. Not for Building Regulations or Tender. Not for Construction.


revision history:

Date	Change Name	ChID	RevID
11/11/2019			01



Section AA

1:100

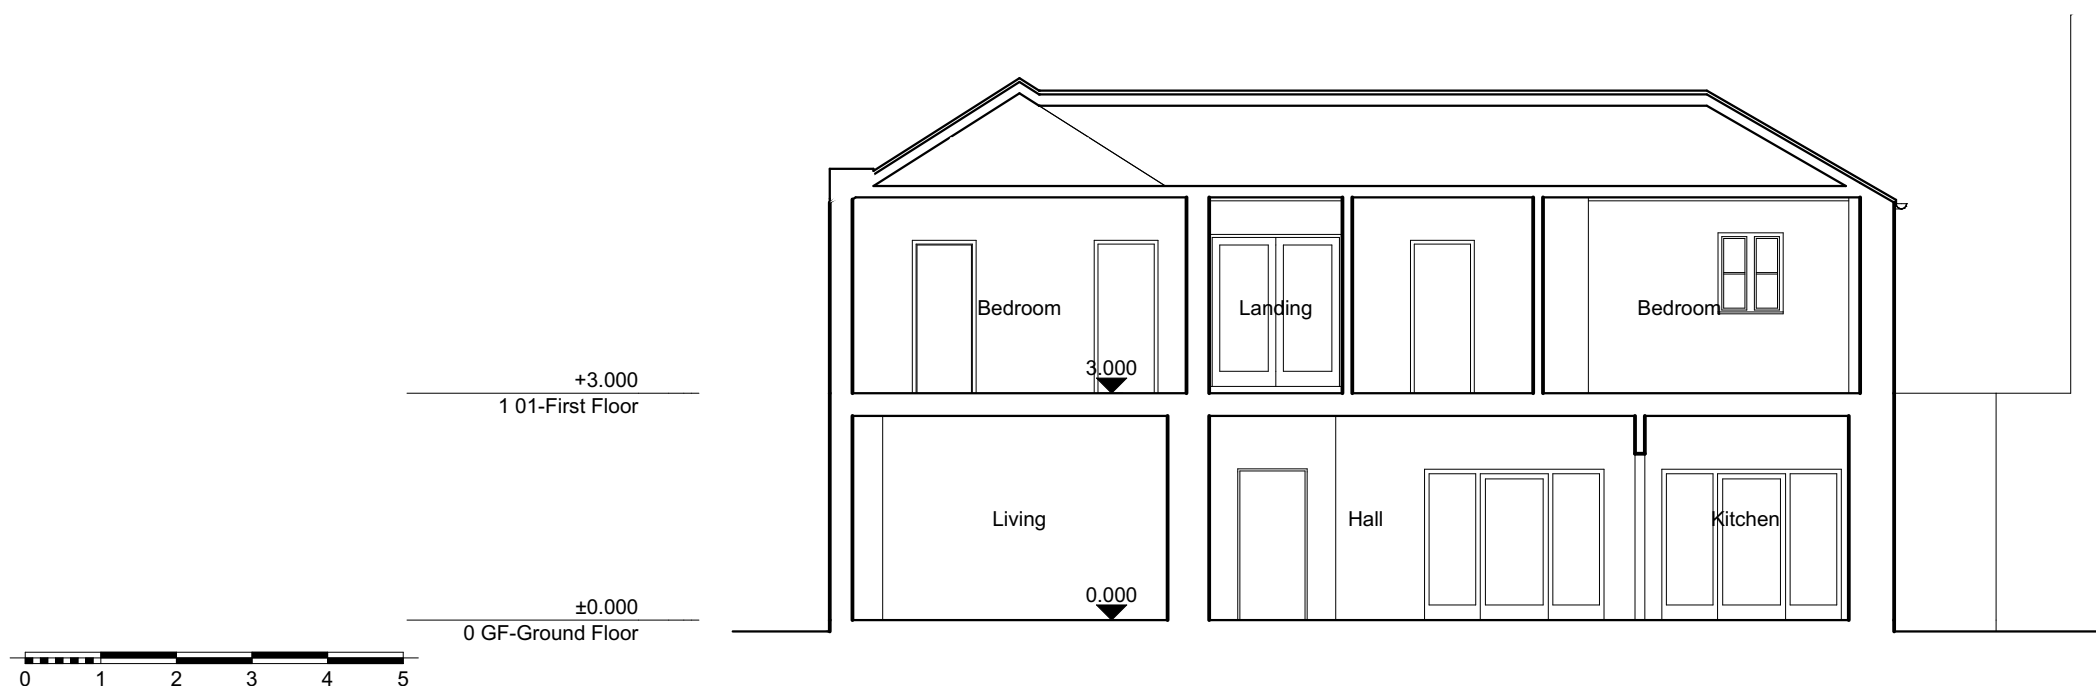

Section BB

1:100

2PM Architects

124 Boundary Road, London NW8 0RH

Tel: 020 7604 4339 (or) 020 7193 5865

Email: studio@2pm-architects.co.uk

Website: www.2pm-architects.co.uk

RIBA 

Chartered Practice

project:
1 White Bear Place
London
NW3 1LR

Scale at A3 1:100	Date 11/12/2019
----------------------	--------------------

name:
Existing Sections AA and BB

project	originator	zone	level	type	role	number
230	2PM	XX	XX	DR	A	00301

230 · 2PM · XX · XX · DR · A · 00301


status:
Planning

revision:
01

No implied licence exists. This drawing should not be used to calculate areas for the purposes of valuation. Do not scale this drawing. All dimensions to be checked on site by the contractor and such dimensions to be their responsibility. All work must comply with relevant British Standards and Building Regulations requirements. Drawing errors and omissions to be reported to the architect. This drawing is issued for Planning purposes only. Not for Building Regulations or Tender. Not for Construction.


revision history:

Date	Change Name	ChID	RevID
11/11/2019			01

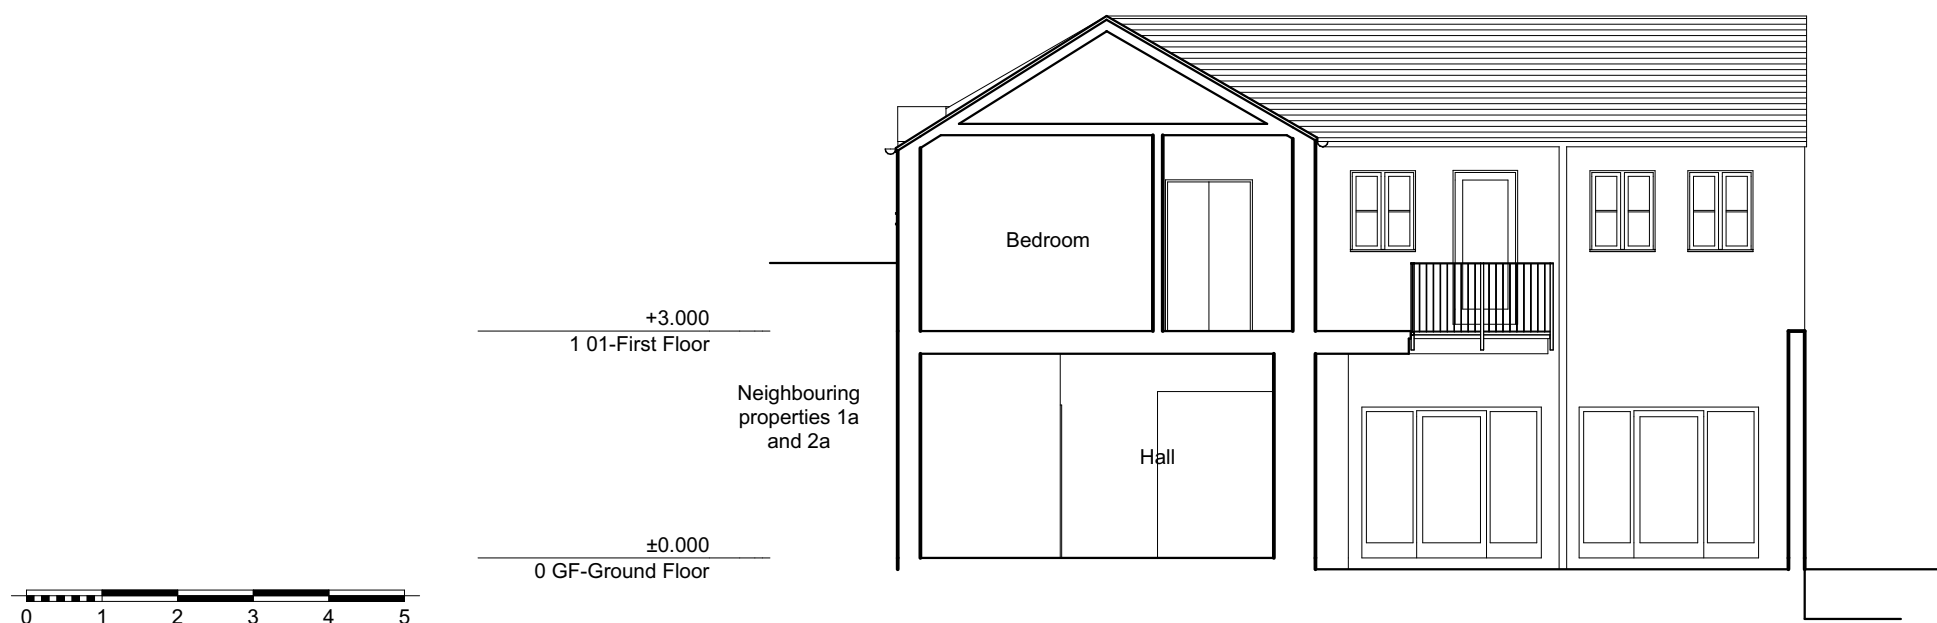

Section CC

1:100

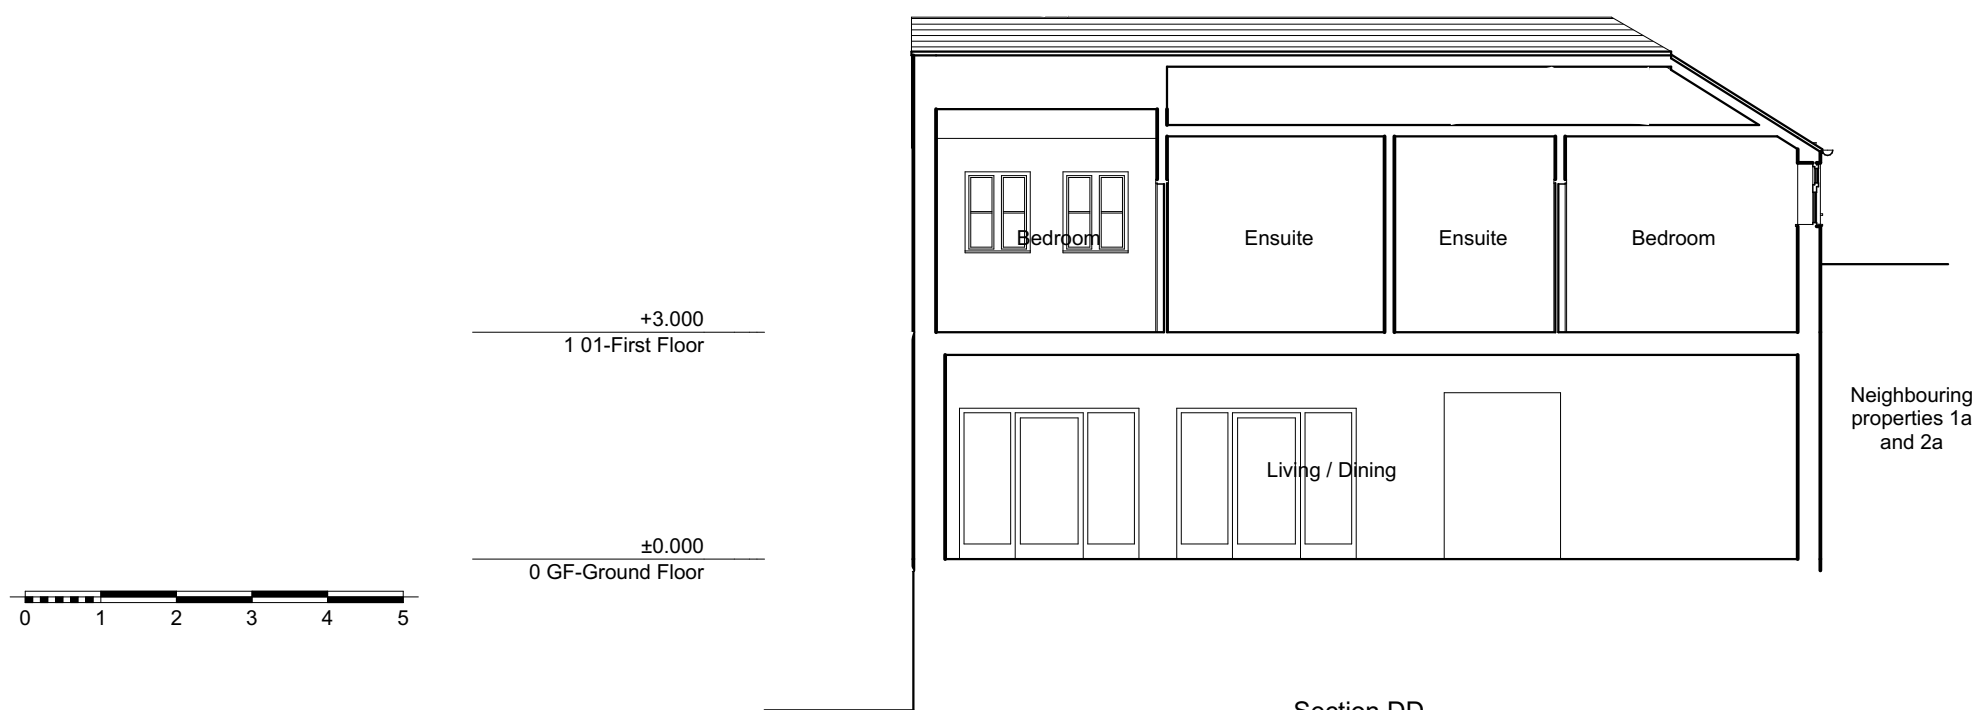

Section DD

1:100

2PM Architects

124 Boundary Road, London NW8 0RH

Tel: 020 7604 4339 (or) 020 7193 5865

Email: studio@2pm-architects.co.uk

Website: www.2pm-architects.co.uk

RIBA 

Chartered Practice

project:
1 White Bear Place
London
NW3 1LR

Scale at A3
1:100

Date
11/12/2019

name:
Existing Sections CC and DD

project originator zone level type role number

230 · 2PM · XX · XX · DR · A · 00302

status:
Planning

revision:
01

No implied licence exists. This drawing should not be used to calculate areas for the purposes of valuation. Do not scale this drawing. All dimensions to be checked on site by the contractor and such dimensions to be their responsibility. All work must comply with relevant British Standards and Building Regulations requirements. Drawing errors and omissions to be reported to the architect. This drawing is issued for Planning purposes only. Not for Building Regulations or Tender. Not for Construction.


revision history:

Date	Change Name	ChID	ReviD
11/11/2019	Window sizes updated	Ch-02	01
03/12/2019	Elevations updated with glazing fabrication drawings. Balcony shown as existing.	Ch-04	02
11/12/2019	Elevations updated with glazing sizes reduced to first floor	Ch-05	03



Section AA

1:100

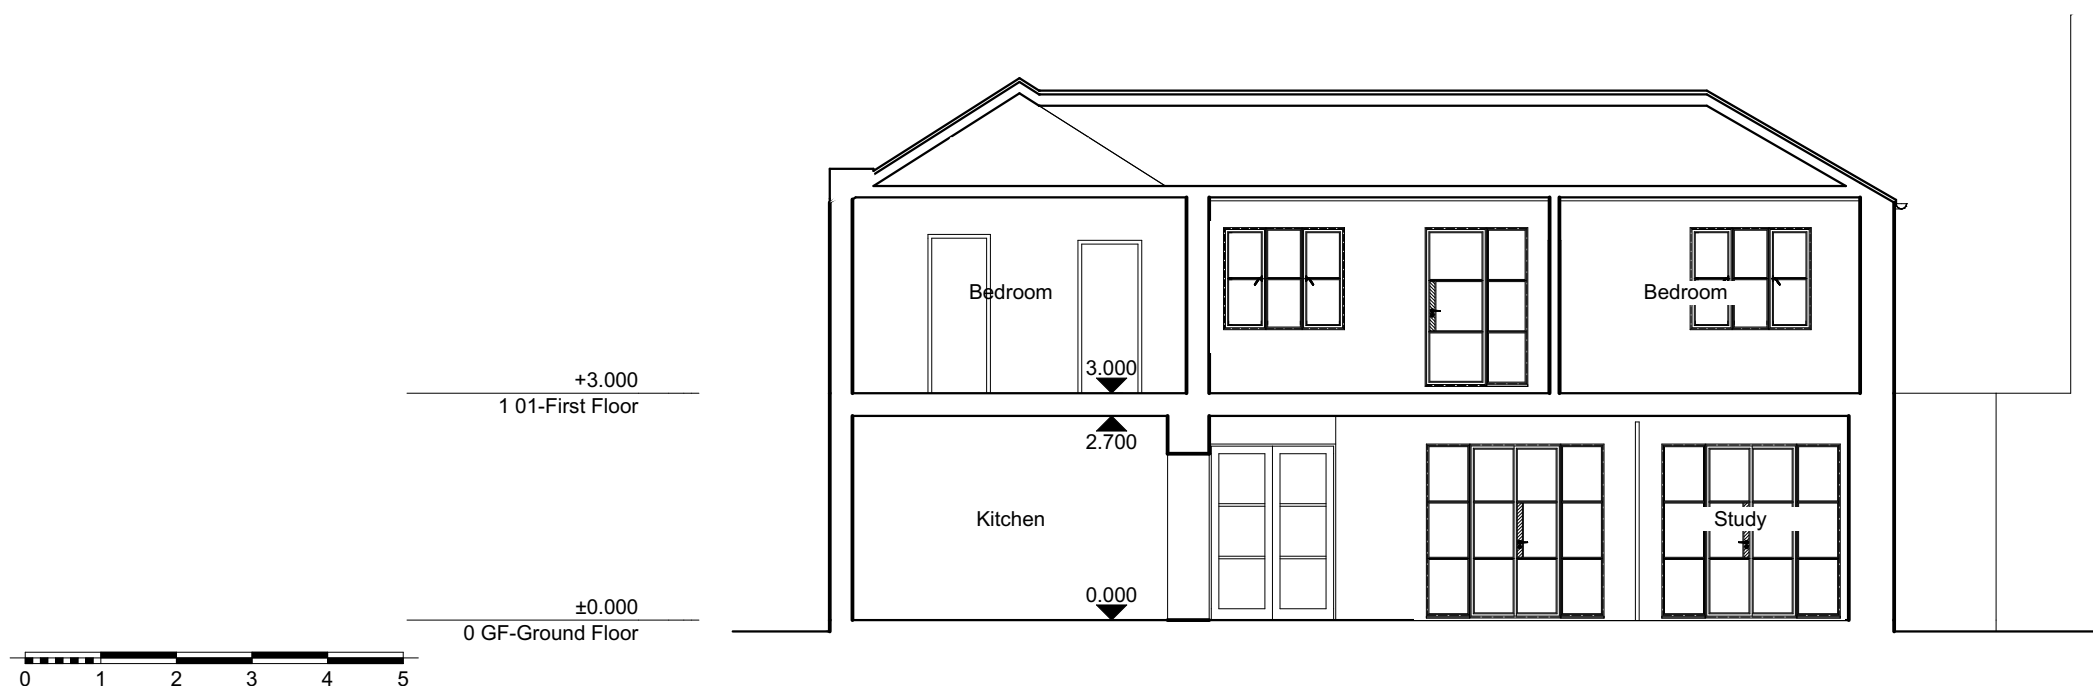

Section BB

1:100

2PM Architects

124 Boundary Road, London NW8 0RH

Tel: 020 7604 4339 (or) 020 7193 5865

Email: studio@2pm-architects.co.uk

Website: www.2pm-architects.co.uk

RIBA

Chartered Practice

project:
1 White Bear Place
London
NW3 1LR

Scale at A3
1:100

Date
11/12/2019

name:
Proposed Sections AA and BB

project originator zone level type role number

230-2PM-XX-XX-DR-A-10301


status:
Planning

revision:
03

No implied licence exists. This drawing should not be used to calculate areas for the purposes of valuation. Do not scale this drawing. All dimensions to be checked on site by the contractor and such dimensions to be their responsibility. All work must comply with relevant British Standards and Building Regulations requirements. Drawing errors and omissions to be reported to the architect. This drawing is issued for Planning purposes only. Not for Building Regulations or Tender. Not for Construction.


revision history:

Date	Change Name	ChID	RevID
11/11/2019	Window sizes updated	Ch-02	01
03/12/2019	Elevations updated with glazing fabrication drawings. Balcony shown as existing.	Ch-04	02
11/12/2019	Elevations updated with glazing sizes reduced to first floor	Ch-05	03

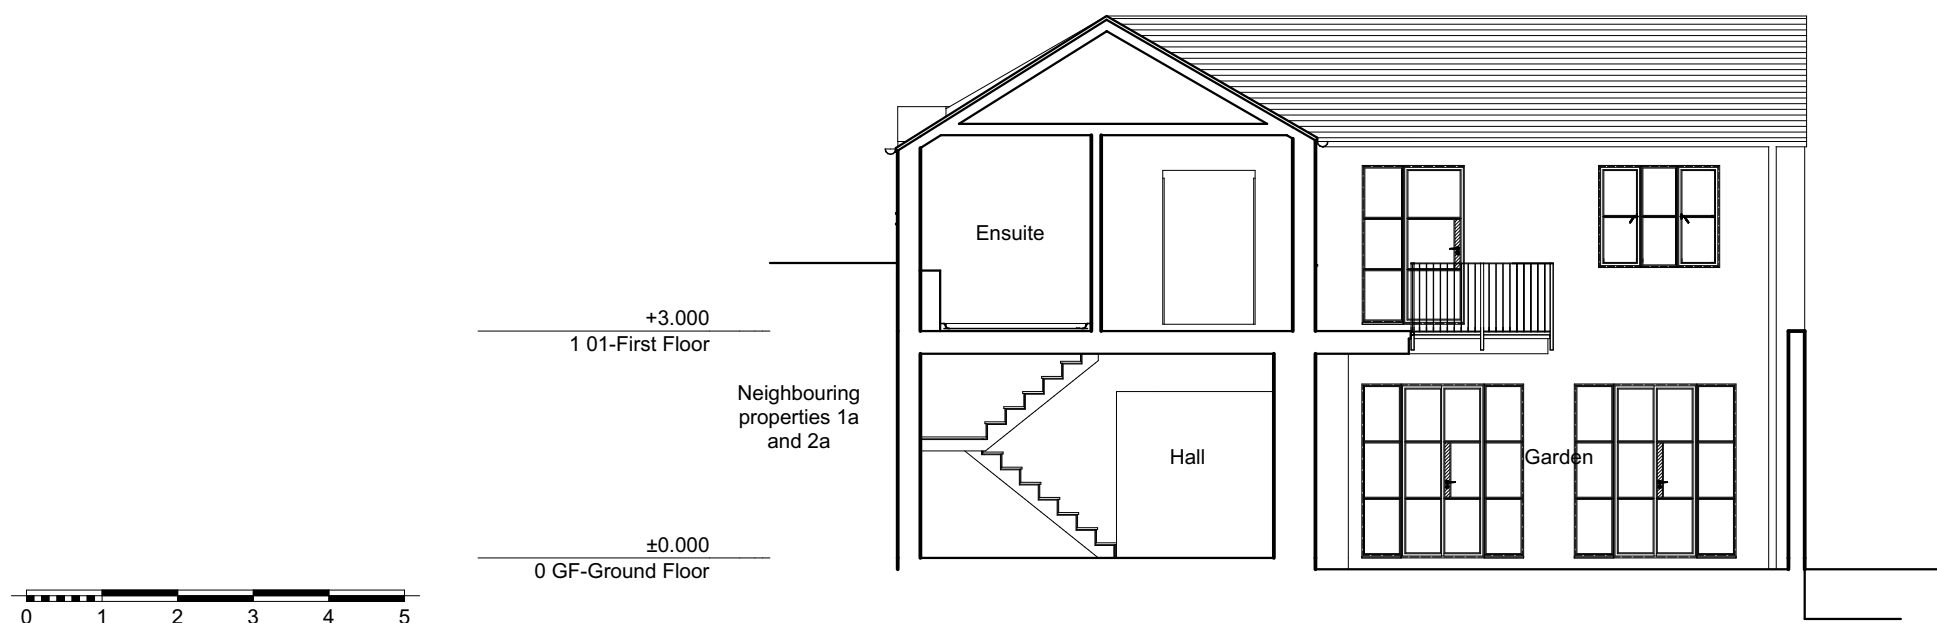

Section CC

1:100

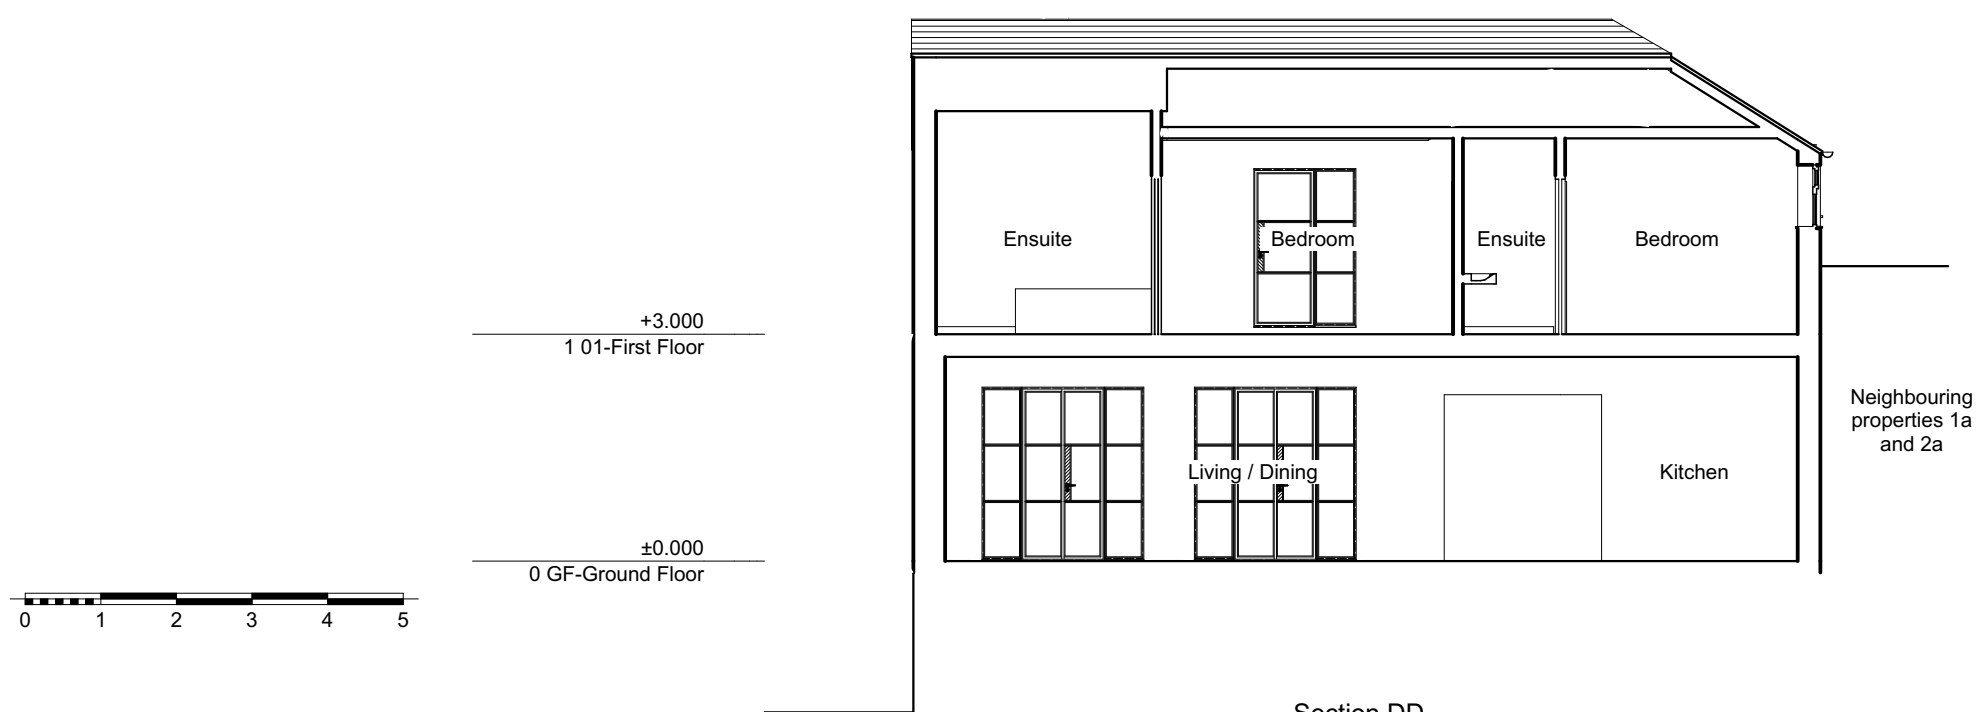

Section DD

1:100

2PM Architects

124 Boundary Road, London NW8 0RH

Tel: 020 7604 4339 (or) 020 7193 5865

Email: studio@2pm-architects.co.uk

Website: www.2pm-architects.co.uk

RIBA 

Chartered Practice

project:
1 White Bear Place
London
NW3 1LR

Scale at A3 1:100	Date 11/12/2019
----------------------	--------------------

name:
Proposed Sections CC and DD

project	originator	zone	level	type	role	number
230	2PM	XX	XX	DR	A	10302

230 · 2PM · XX · XX · DR · A · 10302


status:
Planning

revision:
03

No implied licence exists. This drawing should not be used to calculate areas for the purposes of valuation. Do not scale this drawing. All dimensions to be checked on site by the contractor and such dimensions to be their responsibility. All work must comply with relevant British Standards and Building Regulations requirements. Drawing errors and omissions to be reported to the architect. This drawing is issued for Planning purposes only. Not for Building Regulations or Tender. Not for Construction.

revision history:

Date	Change Name	ChID	RevID
11/11/2019			01

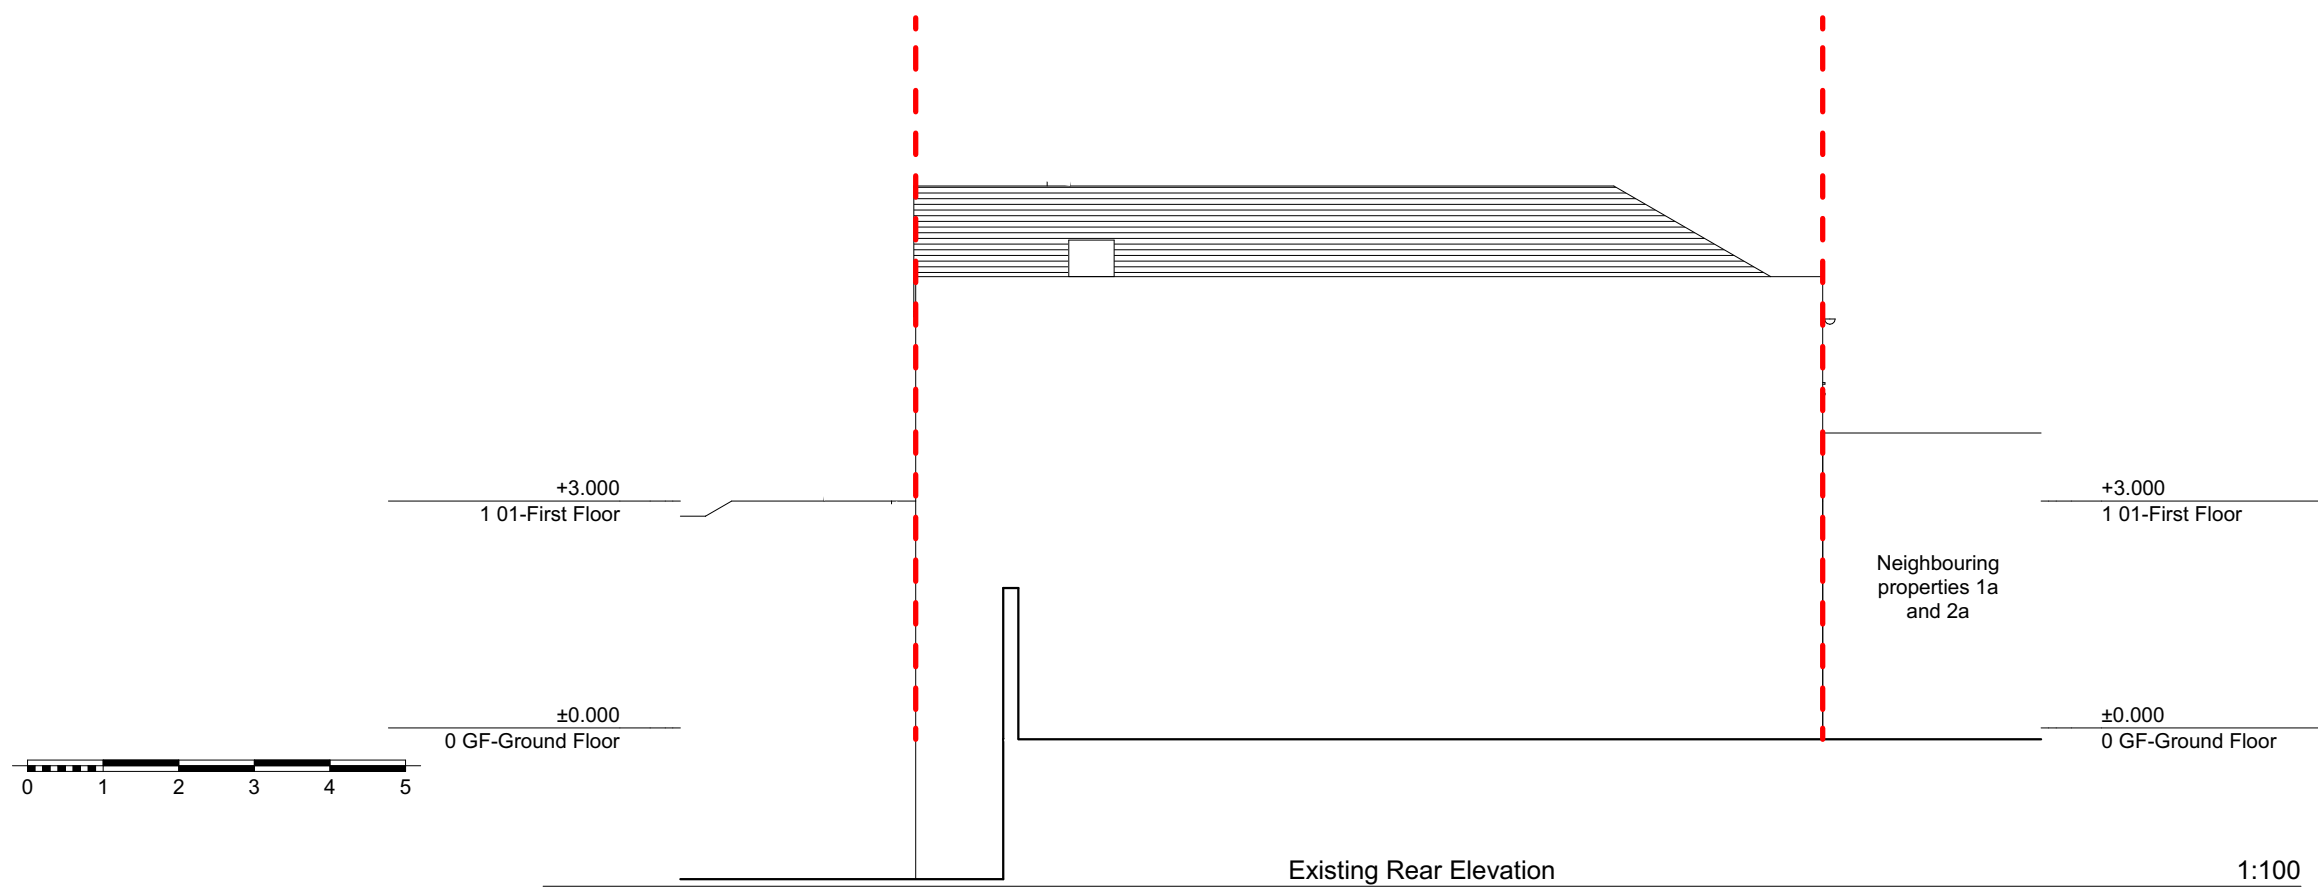

Existing Rear Elevation 1:100



Existing Side 1 Elevation 1:100

2PM Architects

124 Boundary Road, London NW8 0RH

Tel: 020 7604 4339 (or) 020 7193 5865

Email: studio@2pm-architects.co.uk

Website: www.2pm-architects.co.uk



Chartered Practice

project:
1 White Bear Place
London
NW3 1LR

Scale at A3 1:100	Date 11/12/2019
----------------------	--------------------

name:
Existing Rear and Side 1 Elevation

project	originator	zone	level	type	role	number
230	2PM	XX	XX	DR	A	00401


status:
Planning

revision:
01


No implied licence exists. This drawing should not be used to calculate areas for the purposes of valuation. Do not scale this drawing. All dimensions to be checked on site by the contractor and such dimensions to be their responsibility. All work must comply with relevant British Standards and Building Regulations requirements. Drawing errors and omissions to be reported to the architect. This drawing is issued for Planning purposes only. Not for Building Regulations or Tender. Not for Construction.

revision history:

Date	Change Name	ChID	RevID
11/11/2019			01

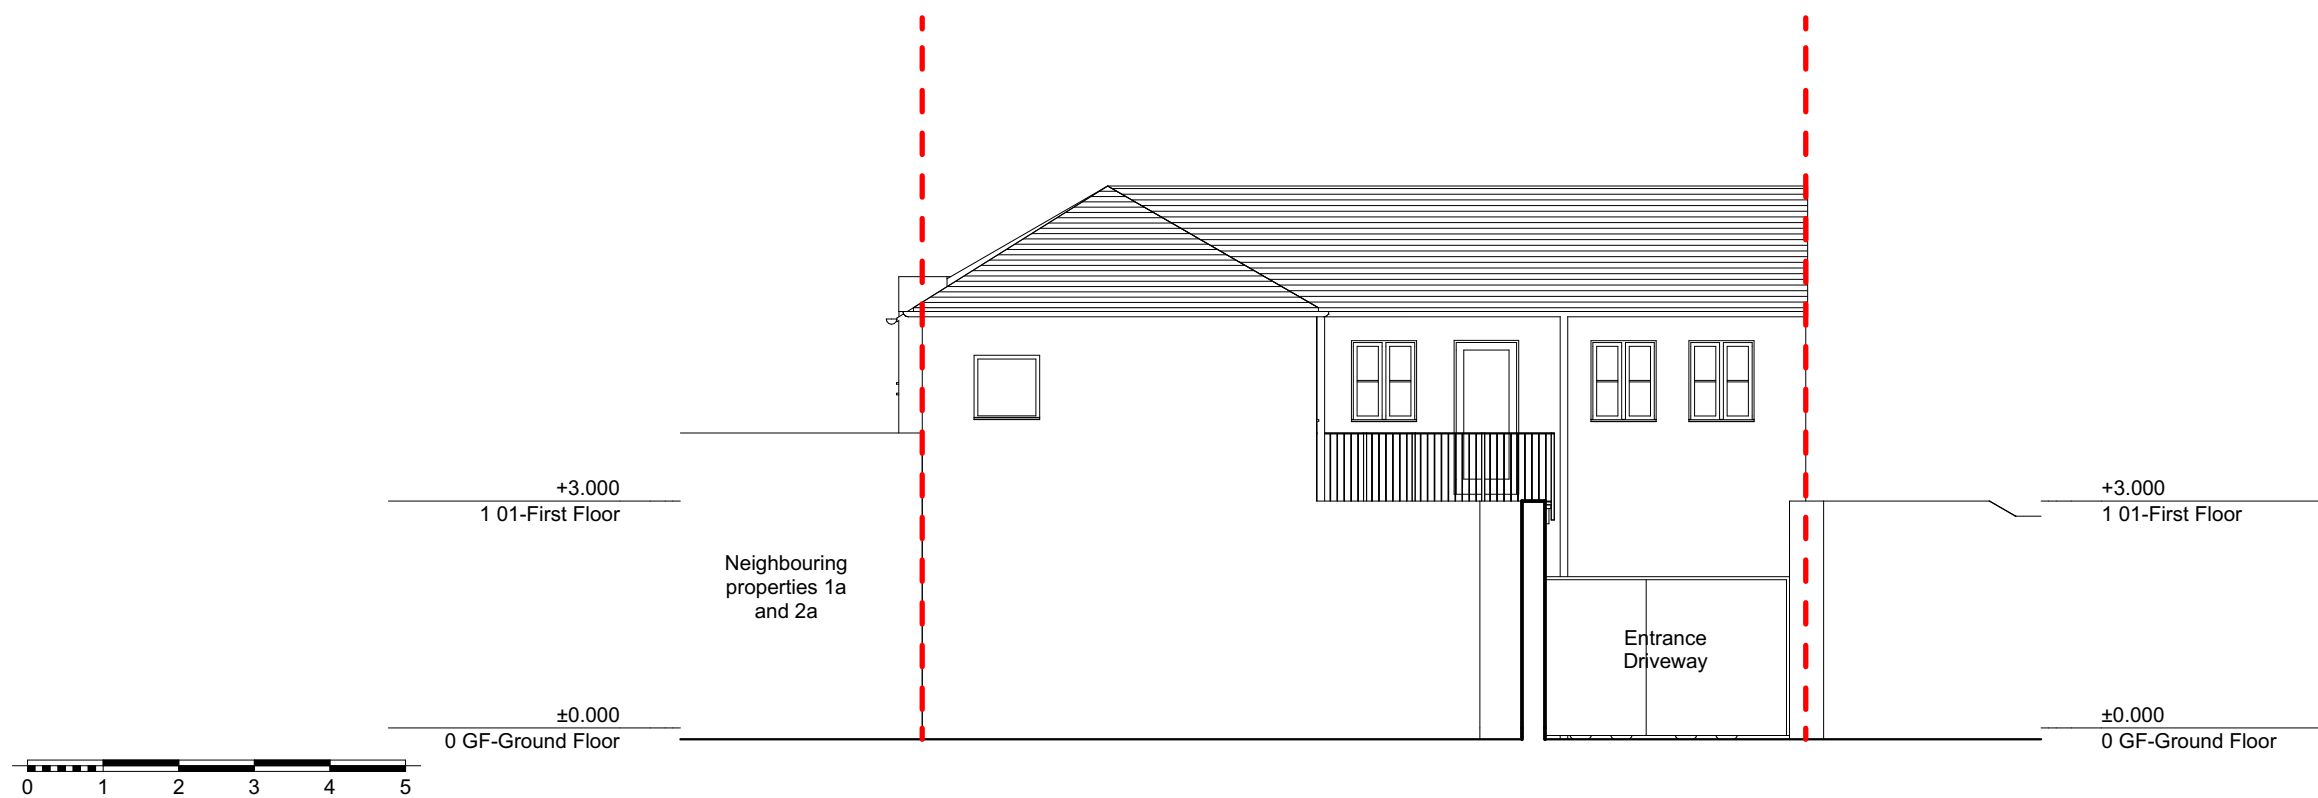

Existing Front Elevation 1:100

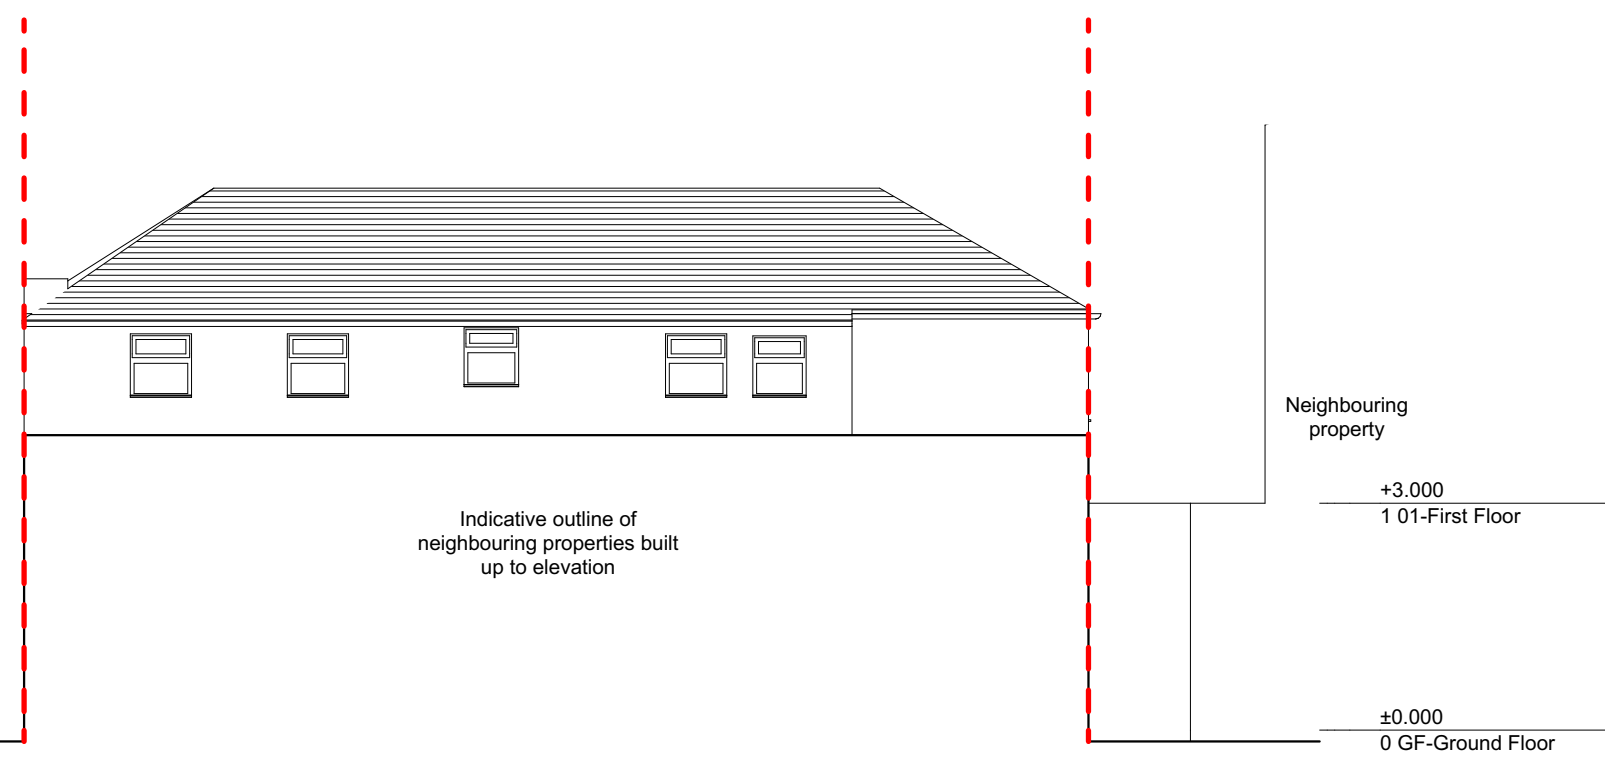

Existing Side 2 Elevation 1:100

2PM Architects
 124 Boundary Road, London NW8 0RH
 Tel: 020 7604 4339 (or) 020 7193 5865
 Email: studio@2pm-architects.co.uk
 Website: www.2pm-architects.co.uk

RIBA 
 Chartered Practice

project:
 1 White Bear Place
 London
 NW3 1LR

Scale at A3 1:100	Date 11/12/2019
----------------------	--------------------

name:
 Existing Front and Side 2 Elevation

project	originator	zone	level	type	role	number
230	2PM	XX	XX	DR	A	00402


status:
 Planning

revision:
 01

No implied licence exists. This drawing should not be used to calculate areas for the purposes of valuation. Do not scale this drawing. All dimensions to be checked on site by the contractor and such dimensions to be their responsibility. All work must comply with relevant British Standards and Building Regulations requirements. Drawing errors and omissions to be reported to the architect. This drawing is issued for Planning purposes only. Not for Building Regulations or Tender. Not for Construction.

revision history:

Date	Change Name	ChID	RevID
11/11/2019	Window sizes updated	Ch-02	01
03/12/2019	Elevations updated with glazing fabrication drawings. Balcony shown as existing.	Ch-04	02
11/12/2019	Elevations updated with glazing sizes reduced to first floor	Ch-05	03

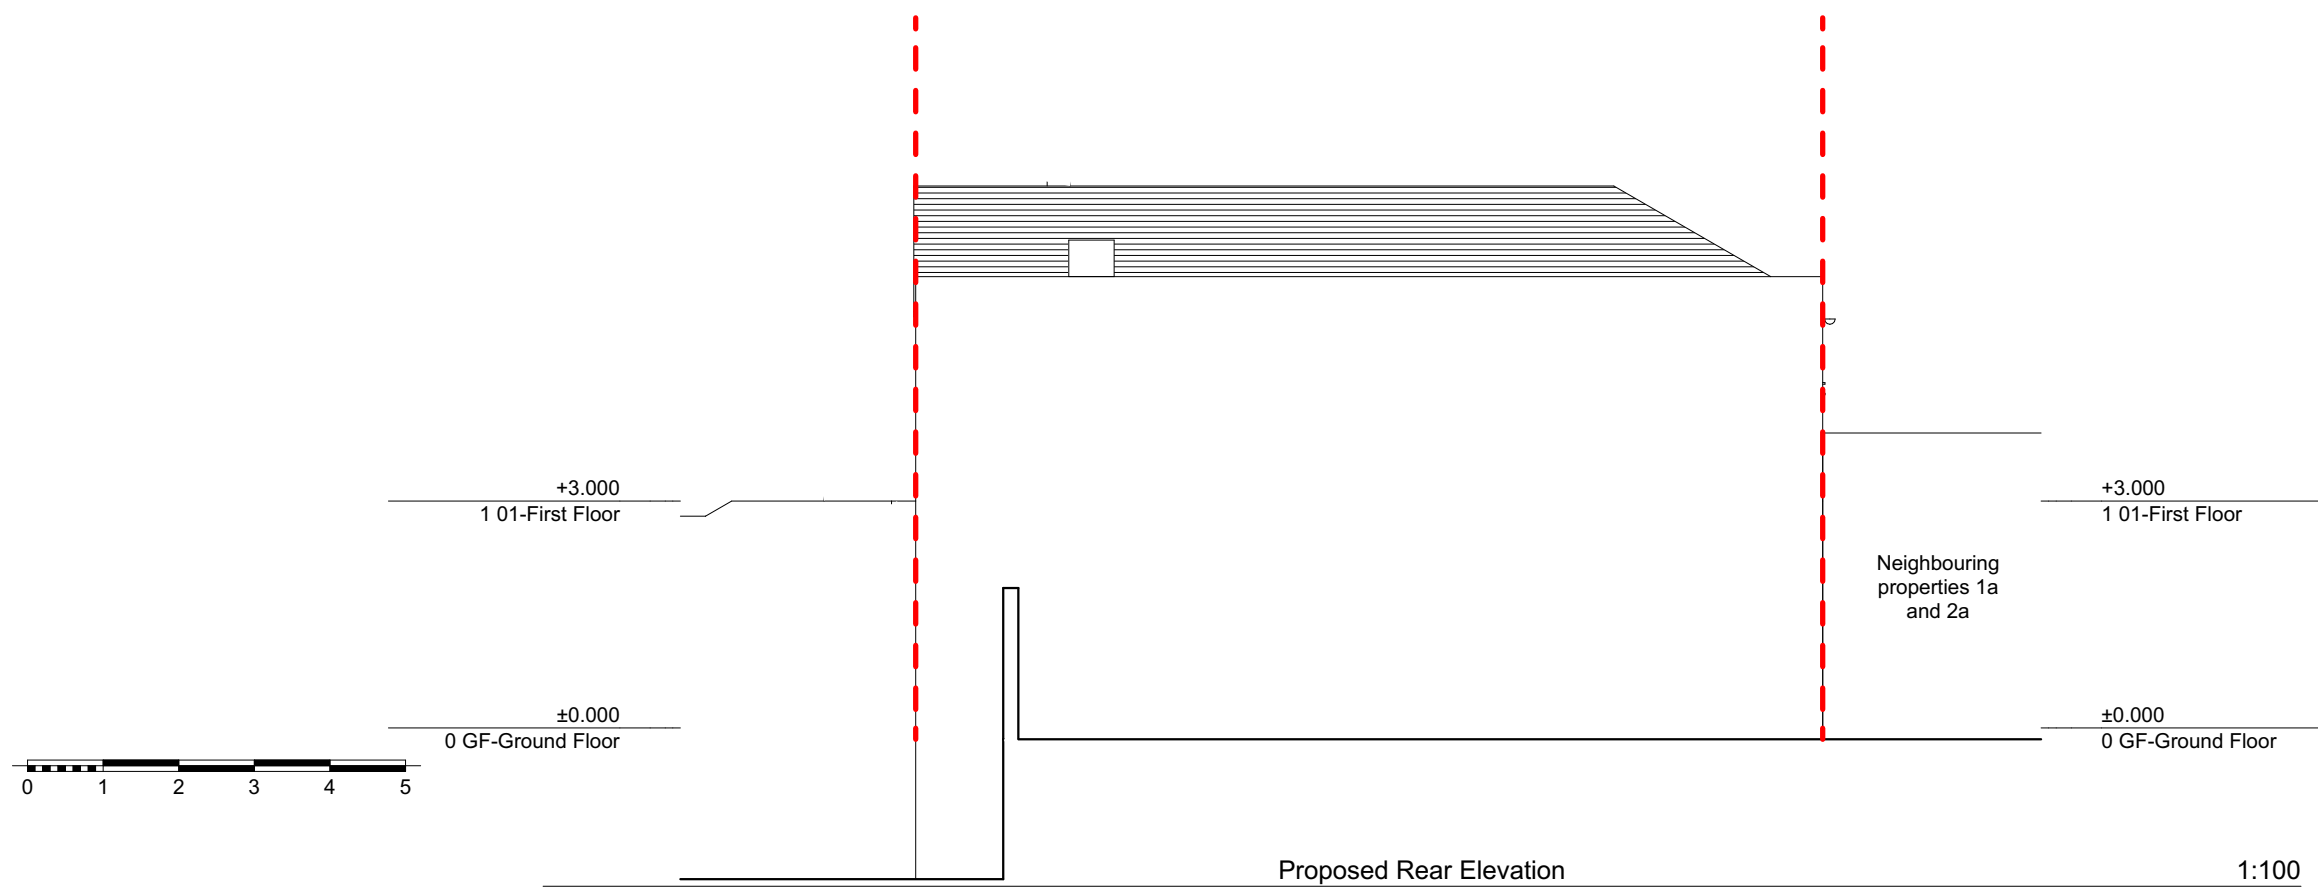

2PM Architects

124 Boundary Road, London NW8 0RH

Tel: 020 7604 4339 (or) 020 7193 5865

Email: studio@2pm-architects.co.uk

Website: www.2pm-architects.co.uk



Chartered Practice

project:
1 White Bear Place
London
NW3 1LR

Scale at A3
1:100

Date
11/12/2019

name:
Proposed Rear and Side 1 Elevation

project	originator	zone	level	type	role	number
230	2PM	XX	XX	DR	A	10401


status:
Planning

revision:
03

No implied licence exists. This drawing should not be used to calculate areas for the purposes of valuation. Do not scale this drawing. All dimensions to be checked on site by the contractor and such dimensions to be their responsibility. All work must comply with relevant British Standards and Building Regulations requirements. Drawing errors and omissions to be reported to the architect. This drawing is issued for Planning purposes only. Not for Building Regulations or Tender. Not for Construction.


revision history:

Date	Change Name	ChID	RevID
11/11/2019	Window sizes updated	Ch-02	01
12/11/2019	Windows to Side2 and Front elevation retained	Ch-03	02
03/12/2019	Elevations updated with glazing fabrication drawings. Balcony shown as existing.	Ch-04	03
11/12/2019	Elevations updated with glazing sizes reduced to first floor	Ch-05	04

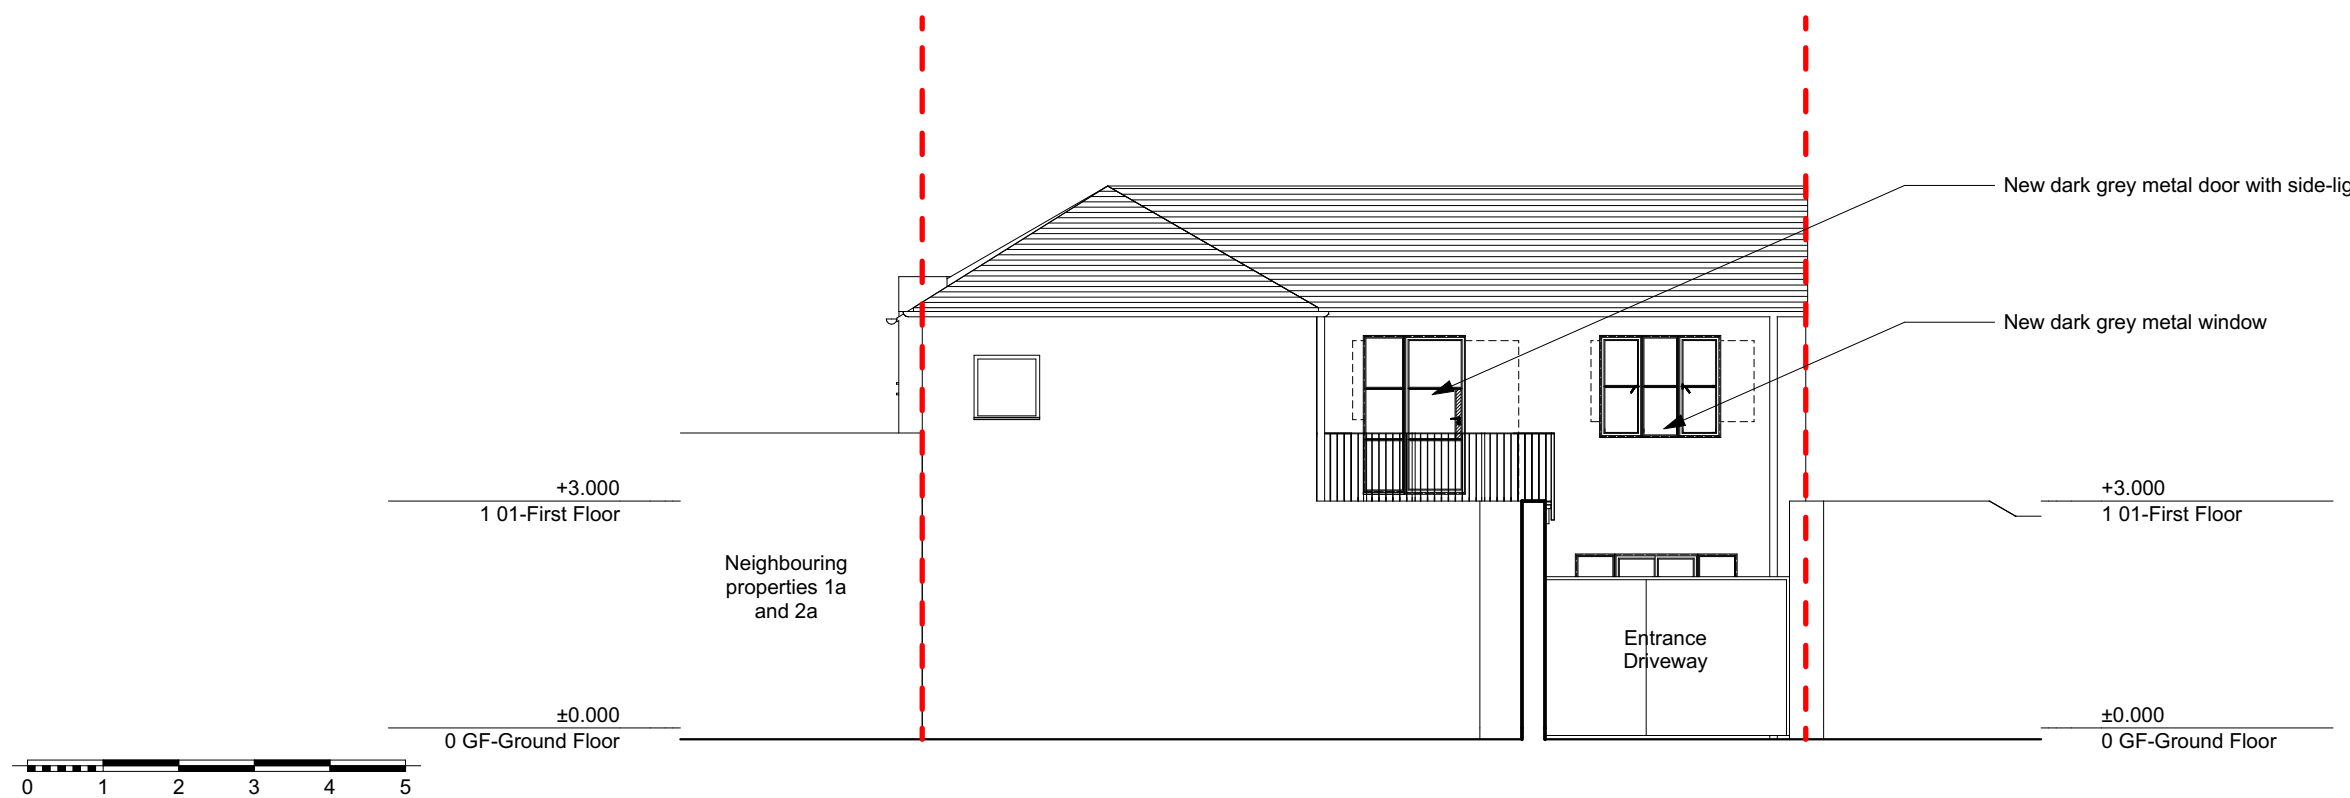

Proposed Front Elevation

1:100

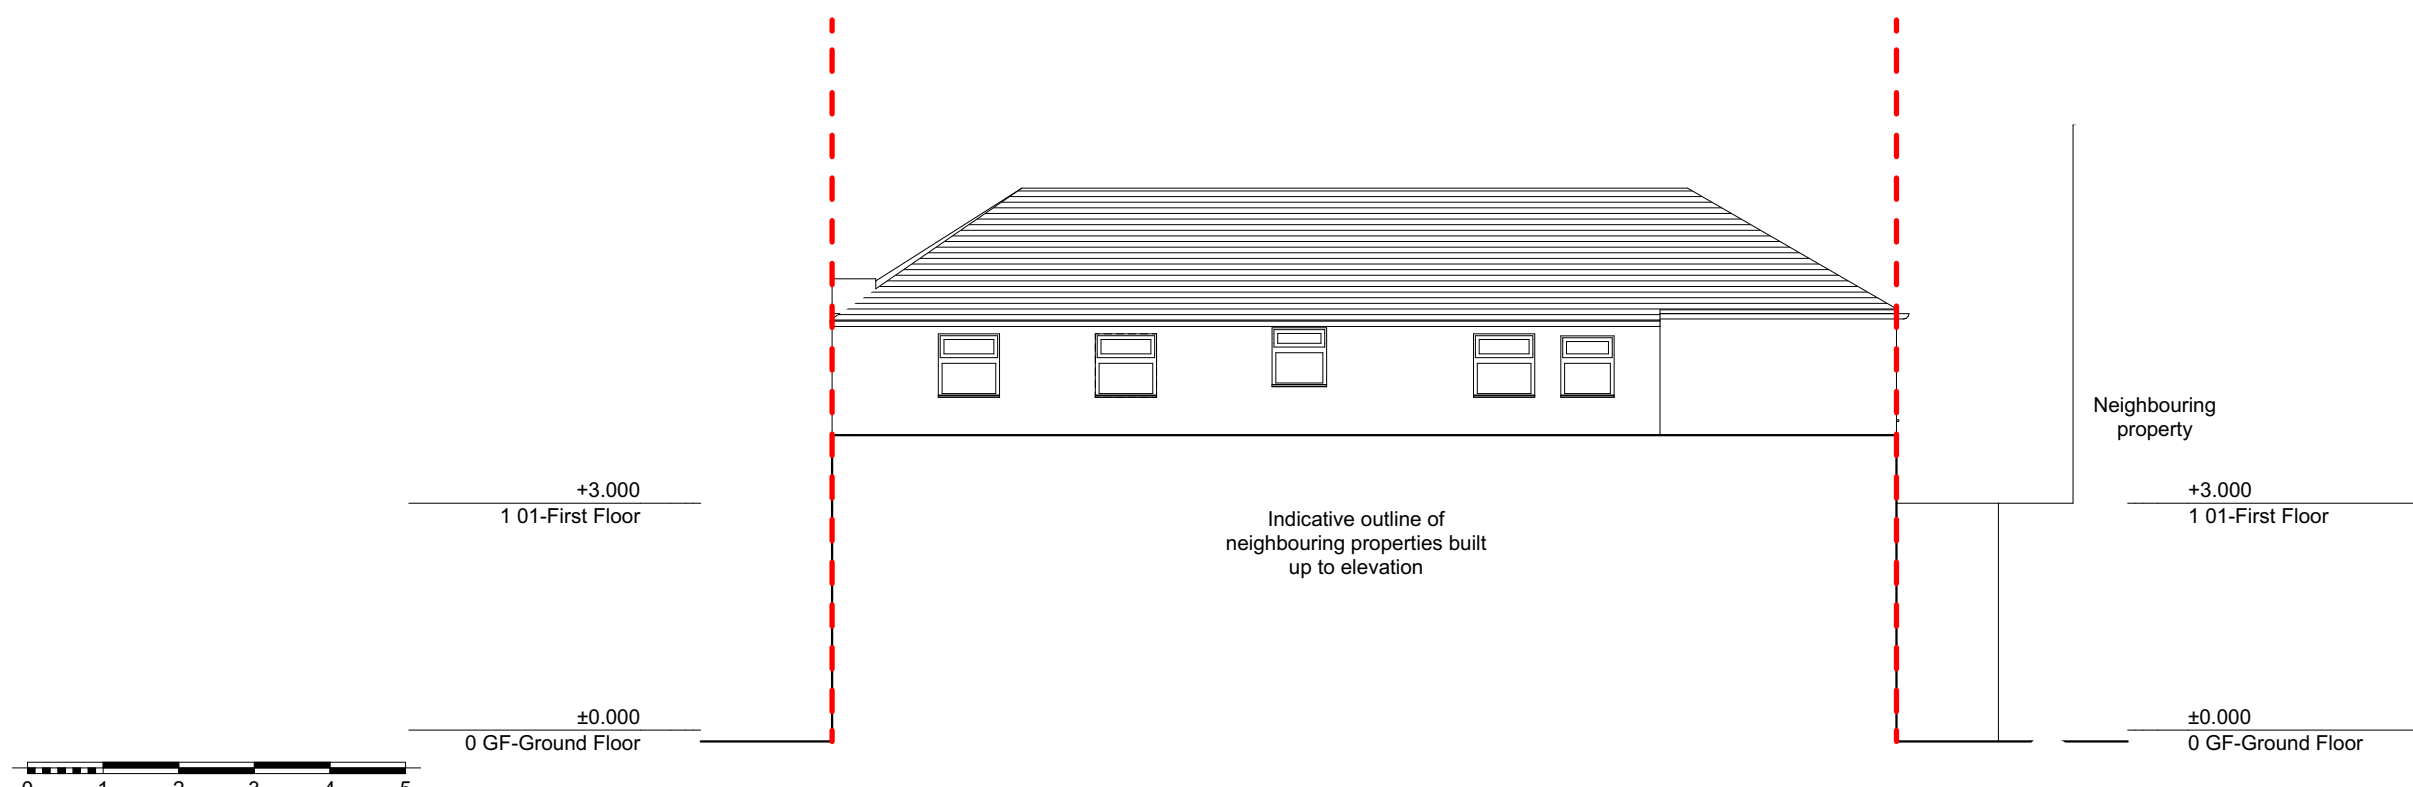

Proposed Side 2 Elevation

1:100

2PM Architects

124 Boundary Road, London NW8 0RH

Tel: 020 7604 4339 (or) 020 7193 5865

Email: studio@2pm-architects.co.uk

Website: www.2pm-architects.co.uk



Chartered Practice

project:
1 White Bear Place
London
NW3 1LR

Scale at A3
1:100

Date
11/12/2019

name:
Proposed Front and Side 2 Elevation

project	originator	zone	level	type	role	number
230	2PM	XX	XX	DR	A	10402

230 · 2PM · XX · XX · DR · A · 10402

status:
Planning

revision:
04