
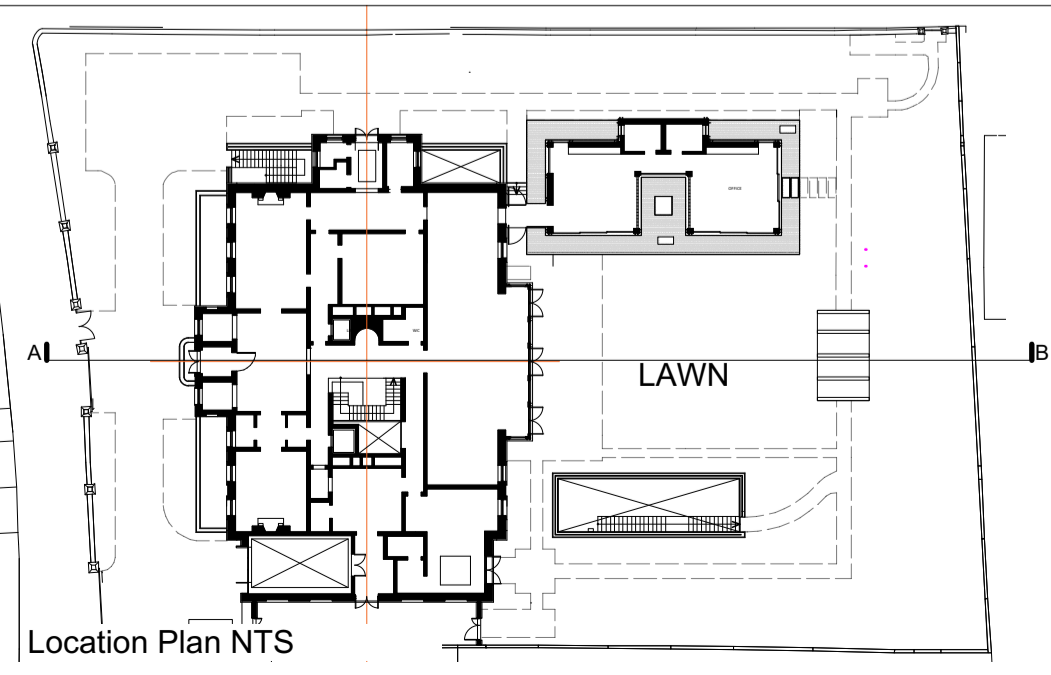


Legend

- Existing trees
- Soft landscaping surrounding lightwells
- Proposed levels

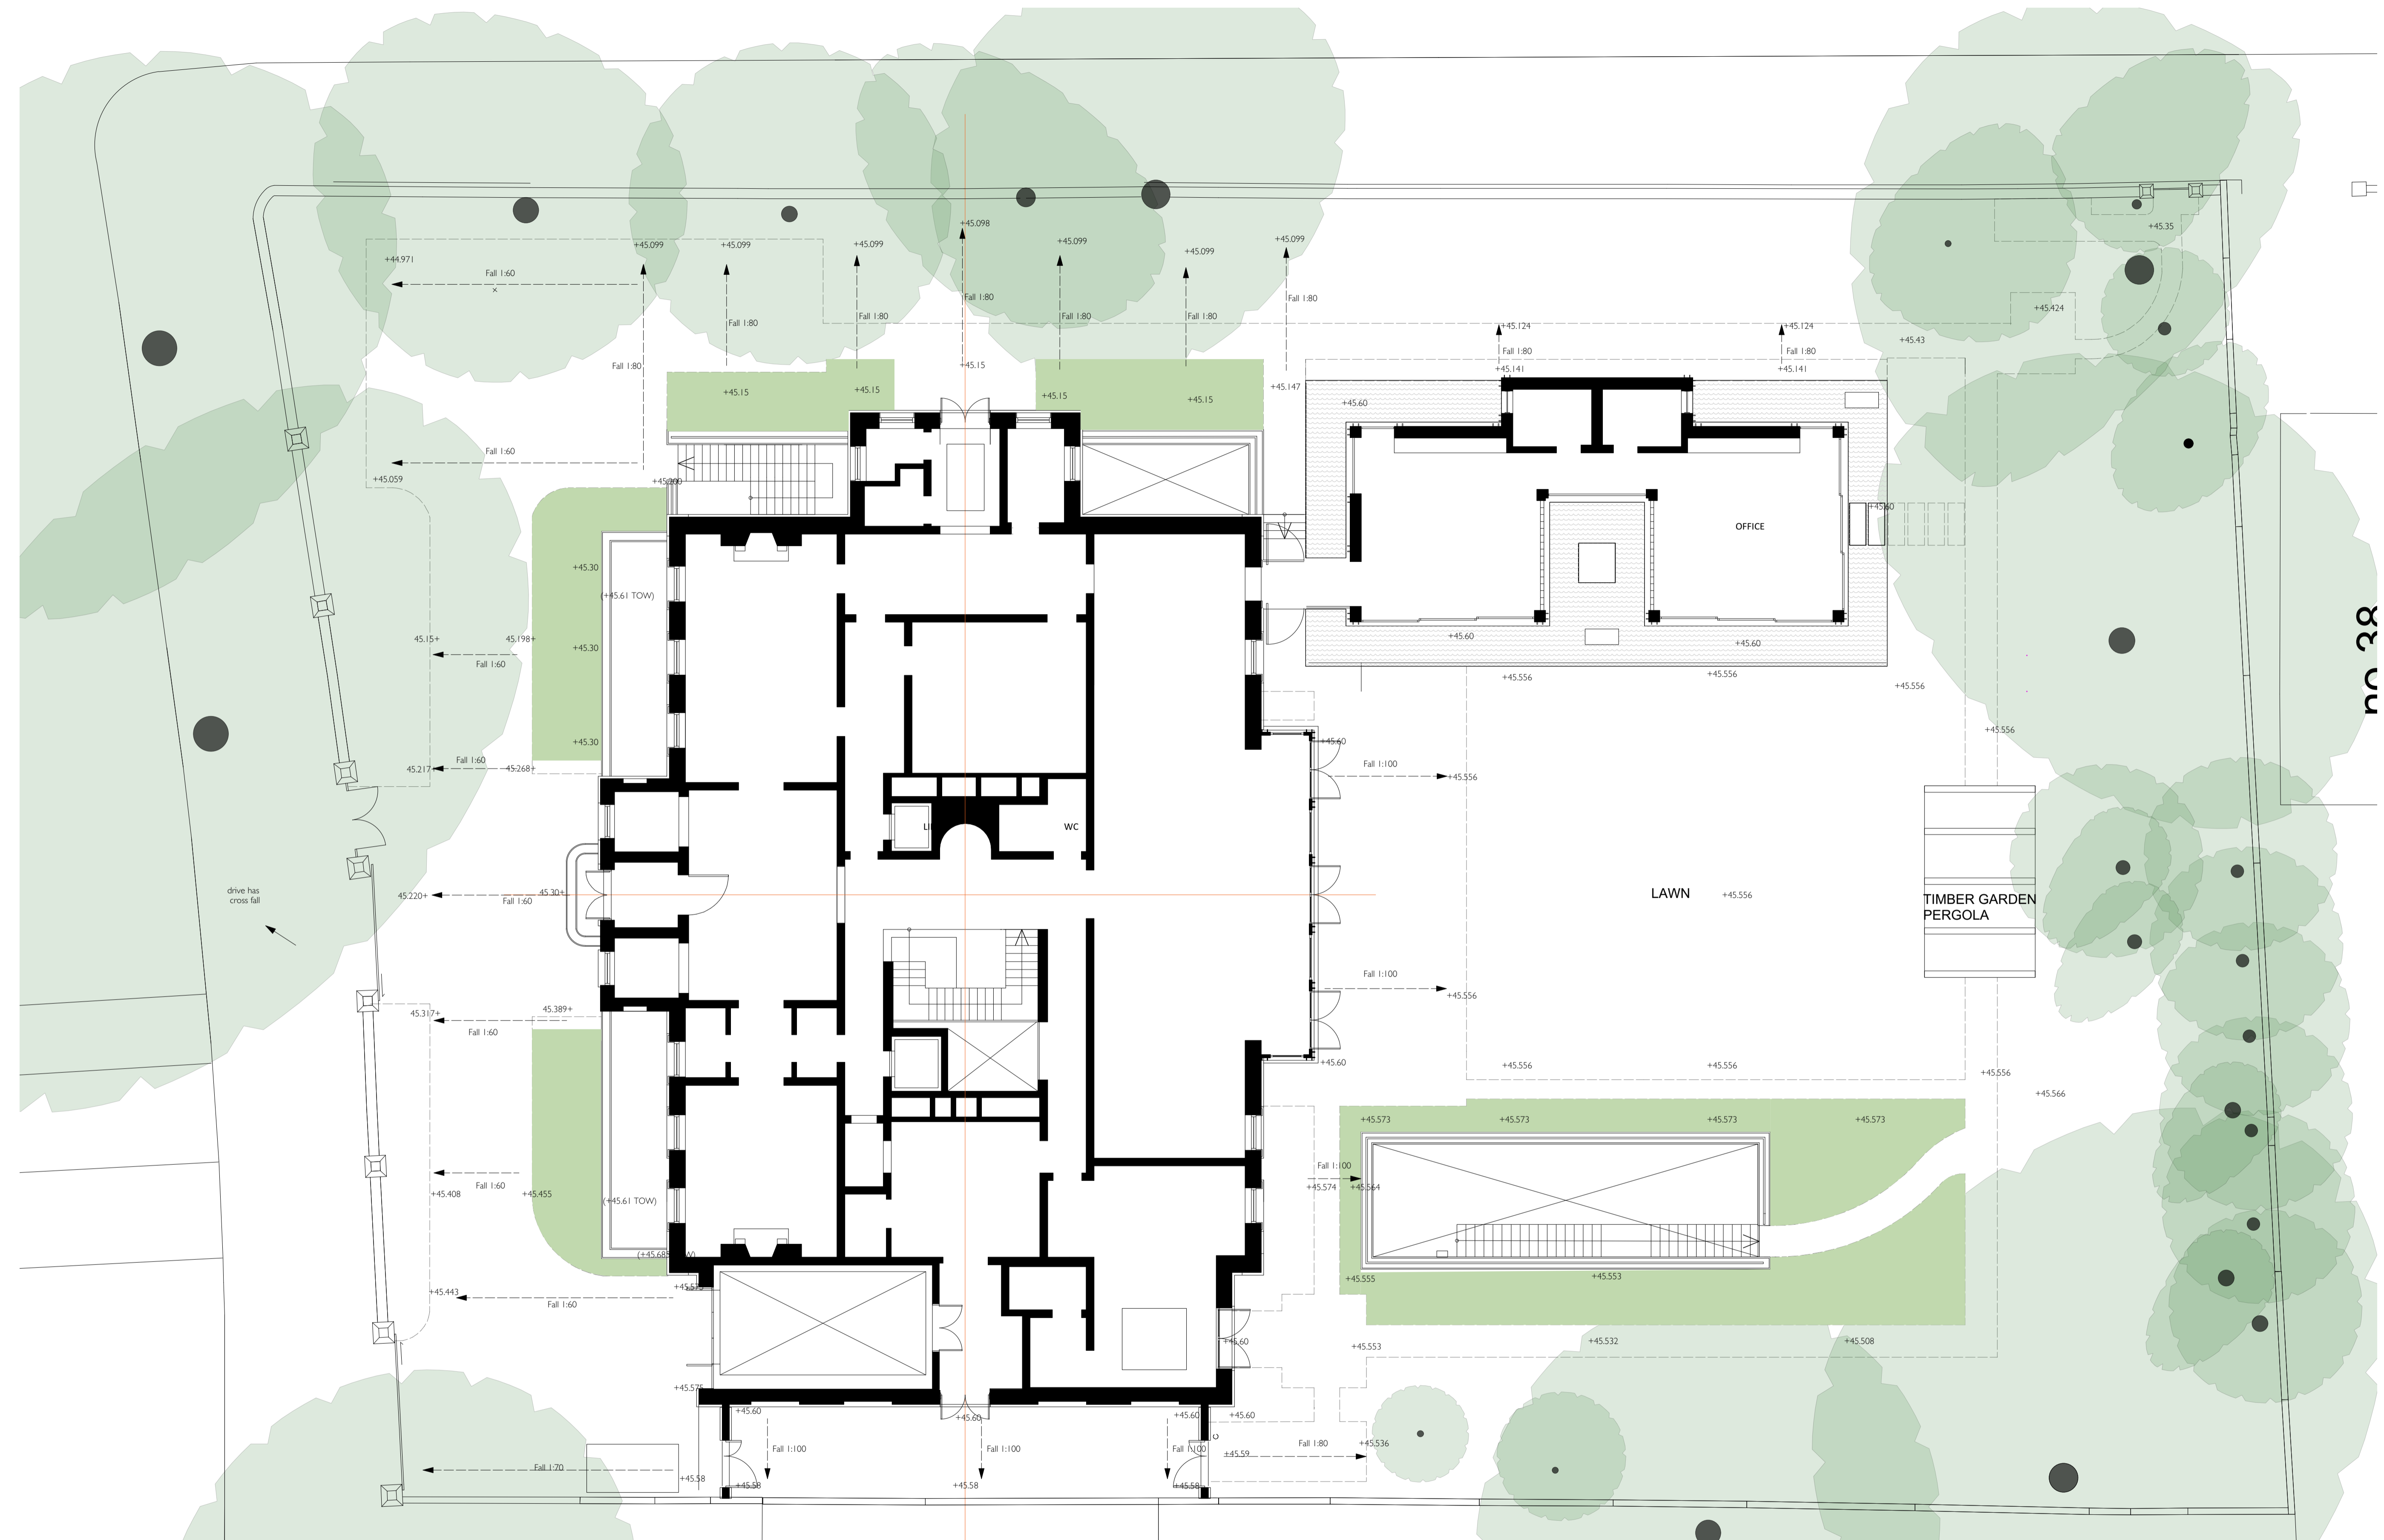

Section - Indicative Garden Pergola

Note:-

1. All dimensions are in millimeters unless otherwise indicated.
2. Any discrepancies in this drawing are to be brought to the immediate notice of the Landscape Architect.
3. The drawing is not to be scaled.
4. All existing dimensions/levels etc indicated on the drawings are to be verified on site.

del Buono Gazerwitz Ltd.
 Unit A 81 Curtain Road
 London EC2A 3AG
 tel: (44) 0207 613 1122
 email: info@delbuono-gazerwitz.co.uk

Project: 73-75 Avenue Road
 Drawing Title: General Arrangement - 573 application
 Scale & Sheet size: 1:100 @ A1
 Drawing No.: dBG 396/19 RevA
 Rev Date: 12.12.19
 Date: 01/03/19

