
Fletcher Priest Architects is a Limited Liability Partnership registered in England and Wales (OC336568) at the below address. ≡ this drawing is to be read in conjunction with the design risk assesment prepared by fpa. ≡ this drawing is to be read in conjunction with other drawings and specification produced by fpa and other members of the design team. ≡ all dimensions are in millimeters unless otherwise stated. ≡ do not scale this drawing. ≡ any discrepancies in dimensions are to be reported to the architect. ≡ all information subject to detail site survey.

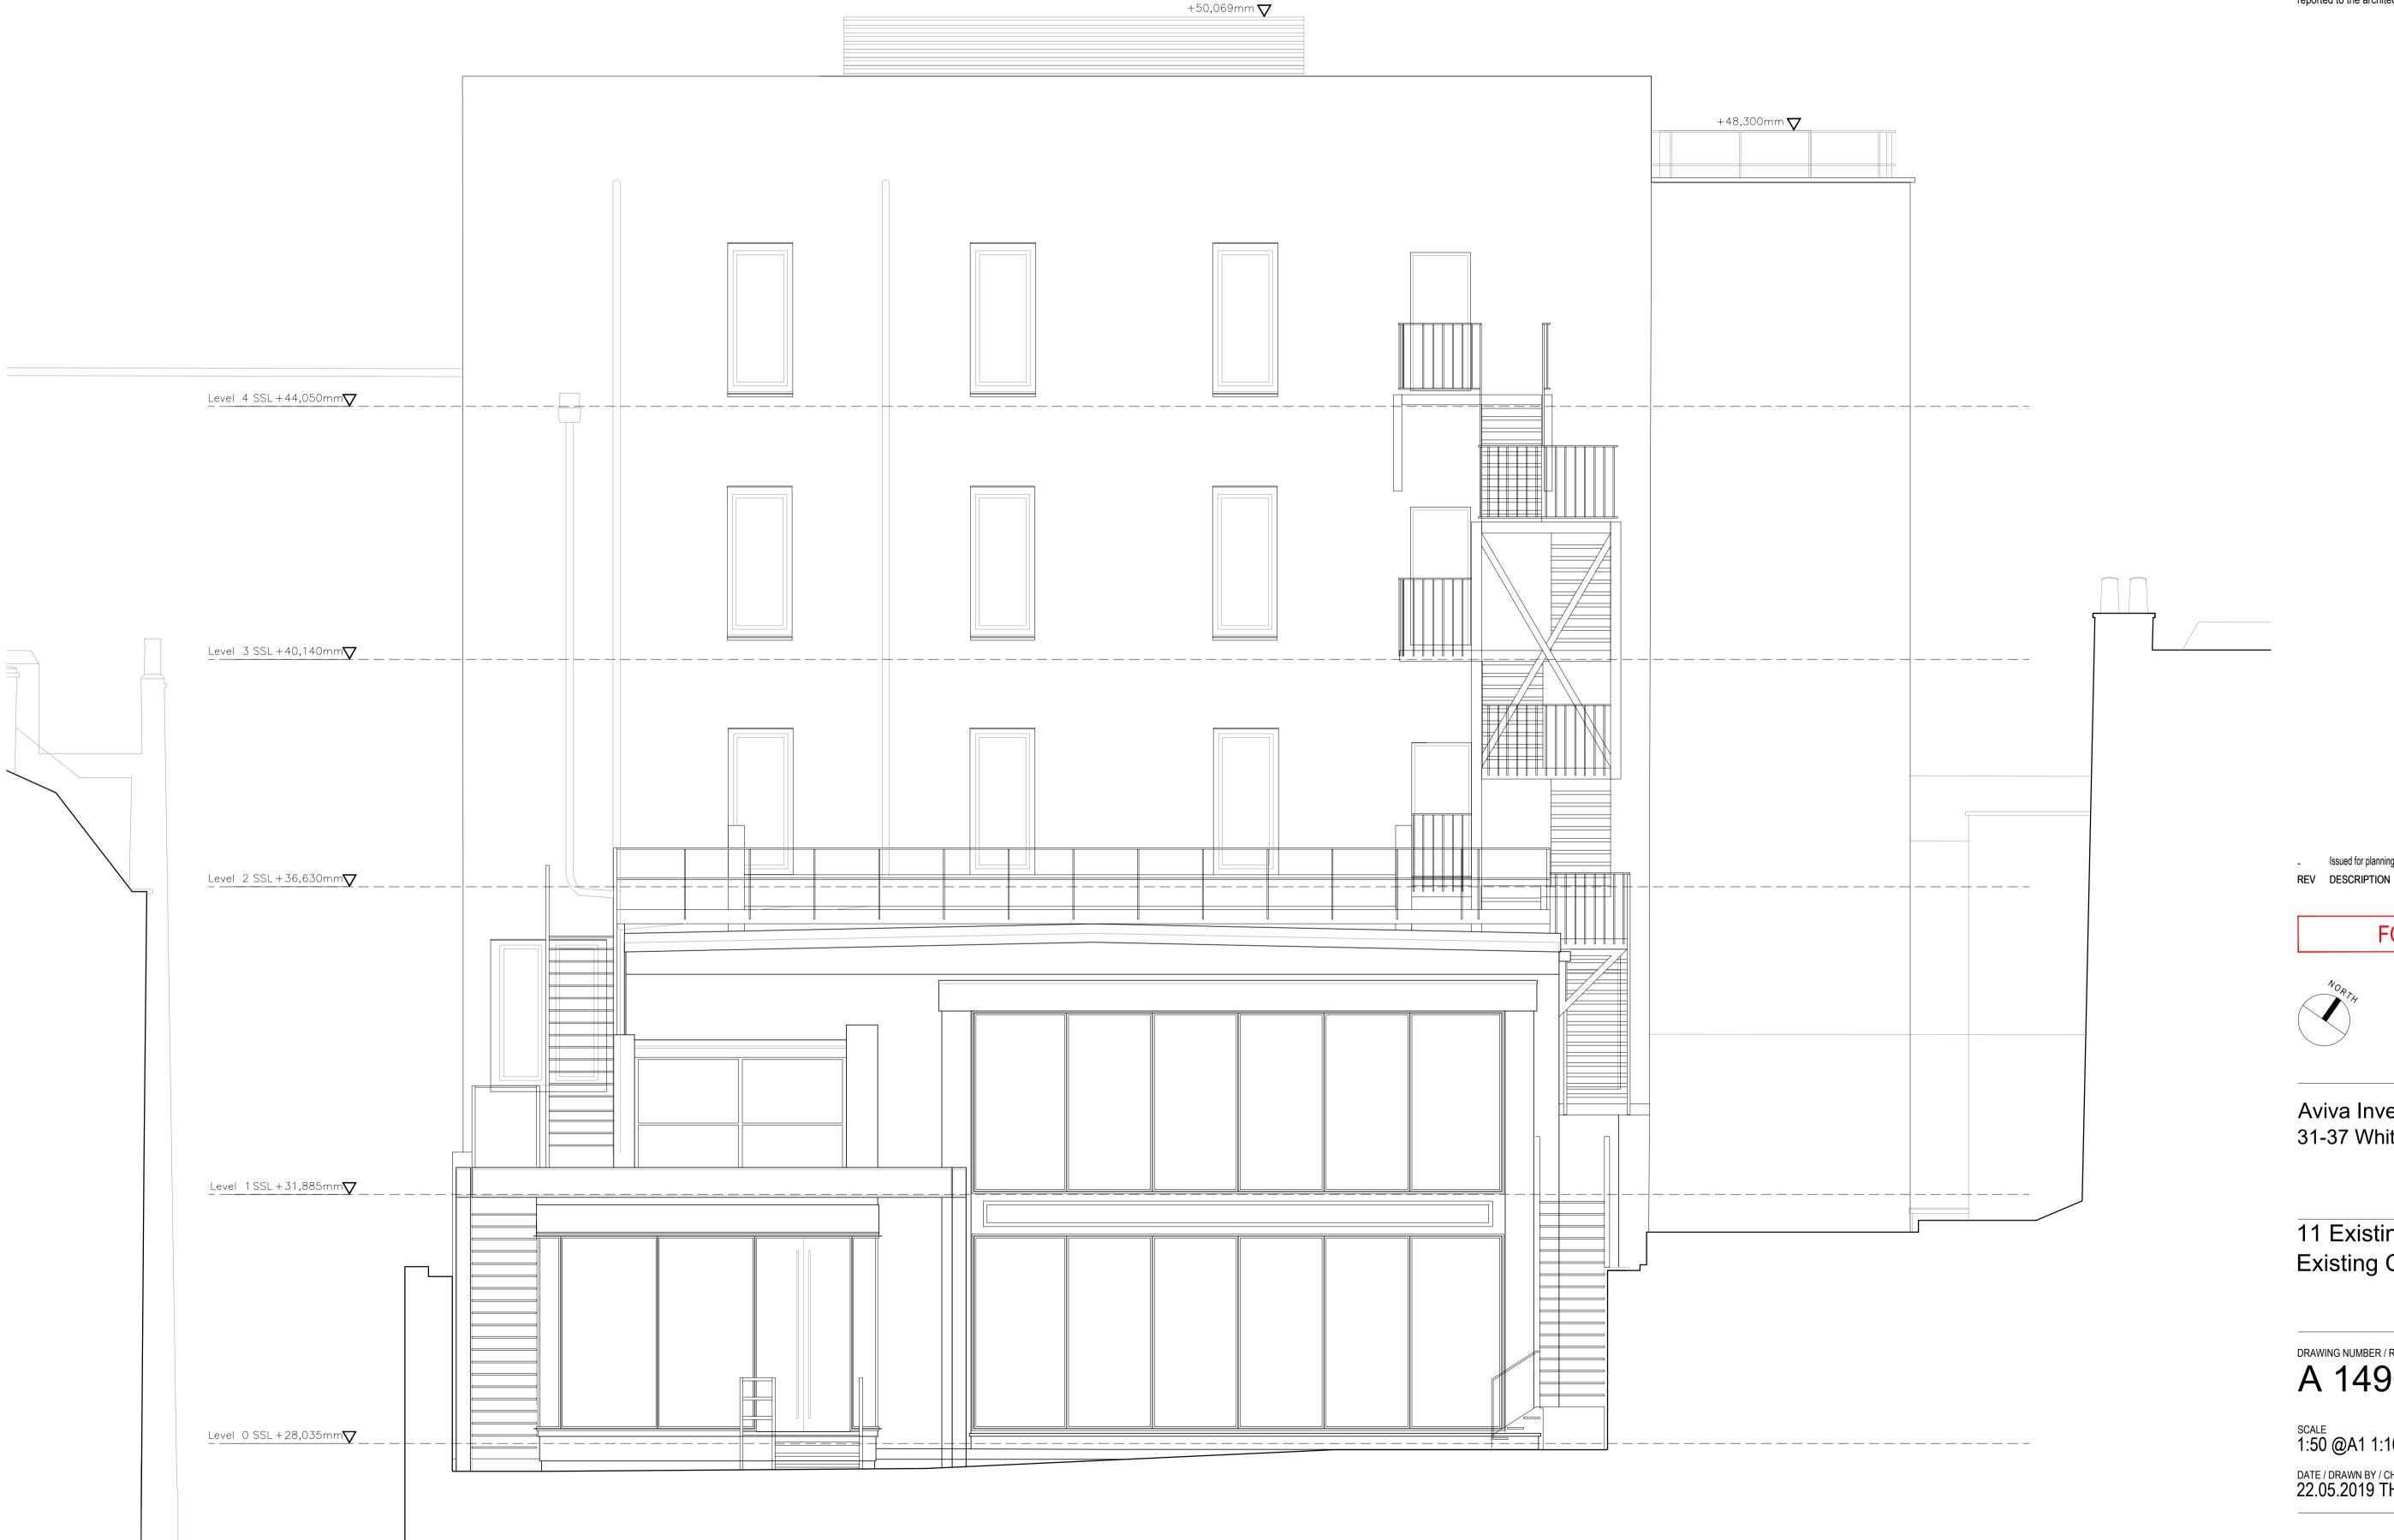

Issued for planning

FOR PLANNING





Aviva Investors Pensions Ltd 31-37 Whitfield Street

11 Existing GA Elevations Existing Courtyard Elevation

DRAWING NUMBER / REVISION

A 1496 GA 1102 -

1:50 @A1 1:100 @A3 DATE / DRAWN BY / CHECKED BY 22.05.2019 TH / RN

fletcher priest architects london + kōln + rıga

middlesex house
34/42 cleveland st
london W1T 4JE
t +44 [0]20 7034 2200
f +44 [0]20 7637 5347
www.fletcherpriest.com