




DRAWING NOTES

COPYRIGHT ©
This drawing and the details herein are the copyright of MBH Design Studio Ltd. and must not be reproduced, altered or passed to any third party without prior written consent.


Any errors or omissions are to be reported to the Architect immediately.

All drawings are to be read in conjunction with the Structural Engineer's drawings and all related Architect's and other Consultant's information.

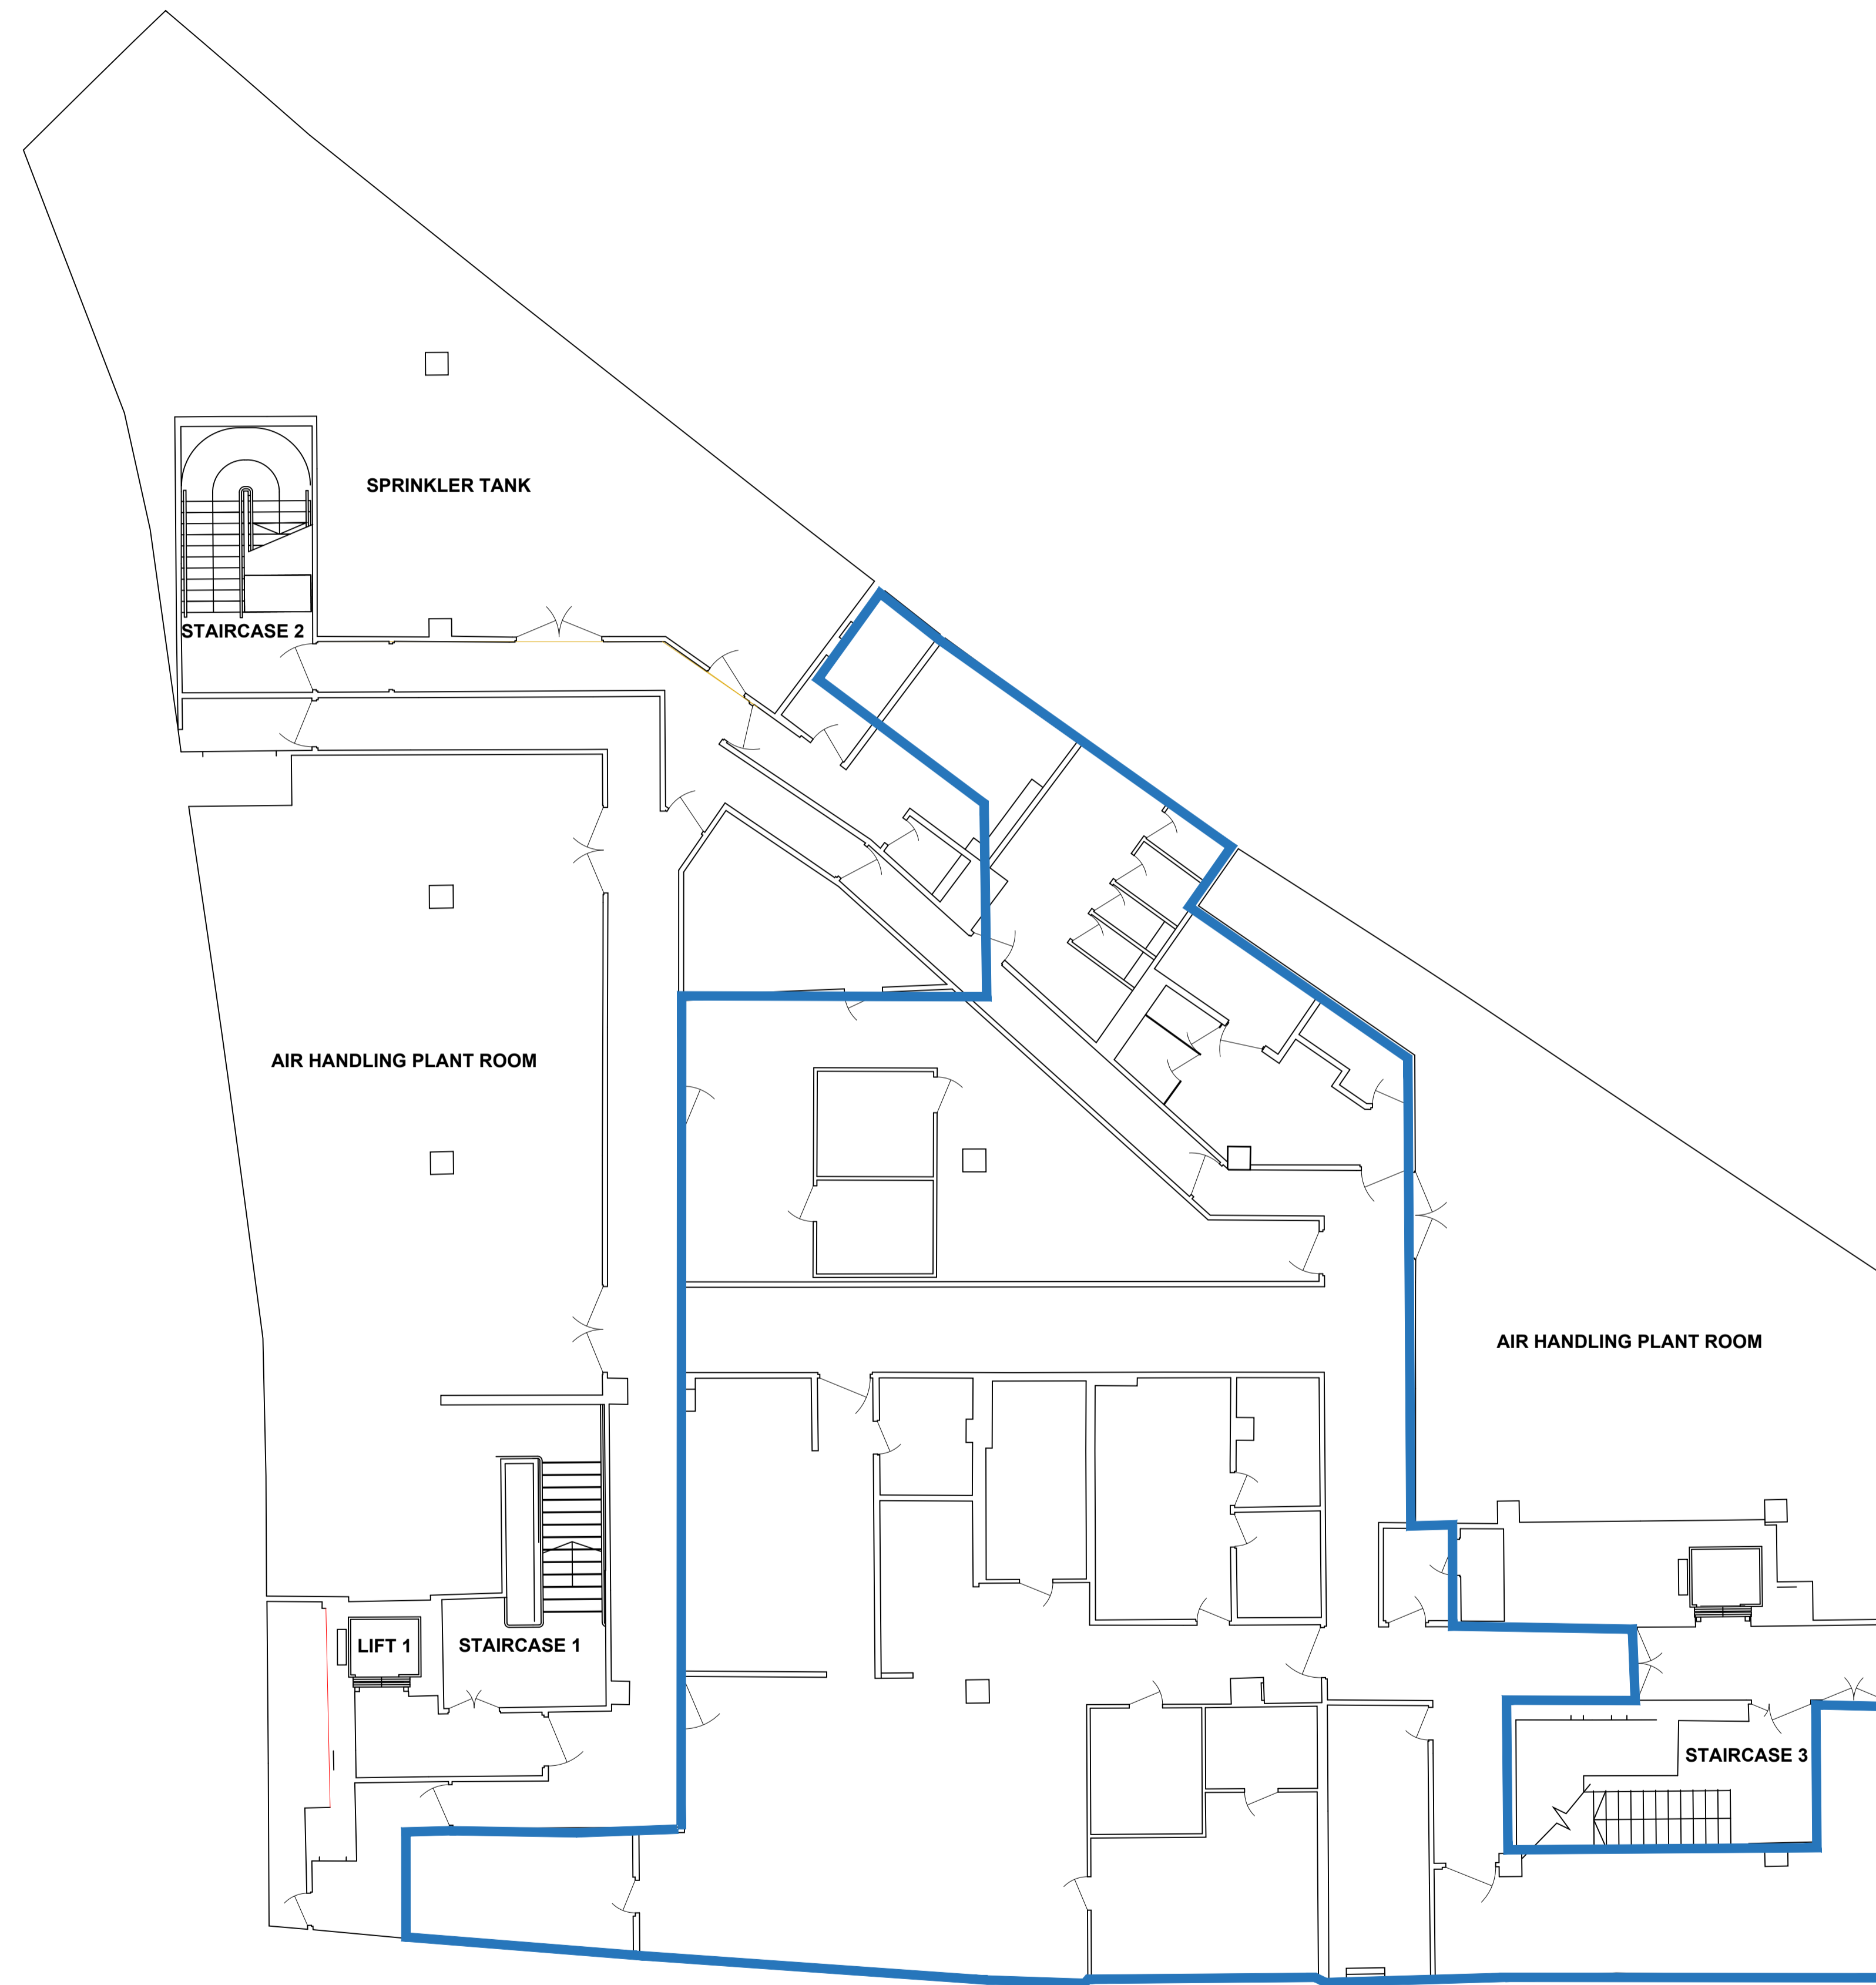

EXISTING SUB-BASEMENT
SCALE 1:100 @ A1

KEY

 PROPOSED SHARED KITCHEN BOUNDARY

REV	DATE	DESCRIPTION	DRAWN	CHECKED

PLANNING



MBH Design Studio Ltd.
Rosemount House, Rosemount Avenue, West Byfleet, Surrey, KT14 6LB
www.mbhtd.com t: 01932 352 727 f: 01932 351 545

CLIENT



PROJECT

SHARED KITCHEN
SUB-BASEMENT, TRIANGLE BUILDING
STABLE MARKET, CHALK FARM ROAD
LONDON
NW1 8AB

DRAWING TITLE

EXISTING SUB- BASEMENT
LEVEL

DRAWN BY	DATE	SCALE	PAPER SIZE
ES	OCT. 2019	1:100	A1
CHECKED BY	DRAWING NUMBER	REV.	
OO	13642-100	-	