


PROPOSED

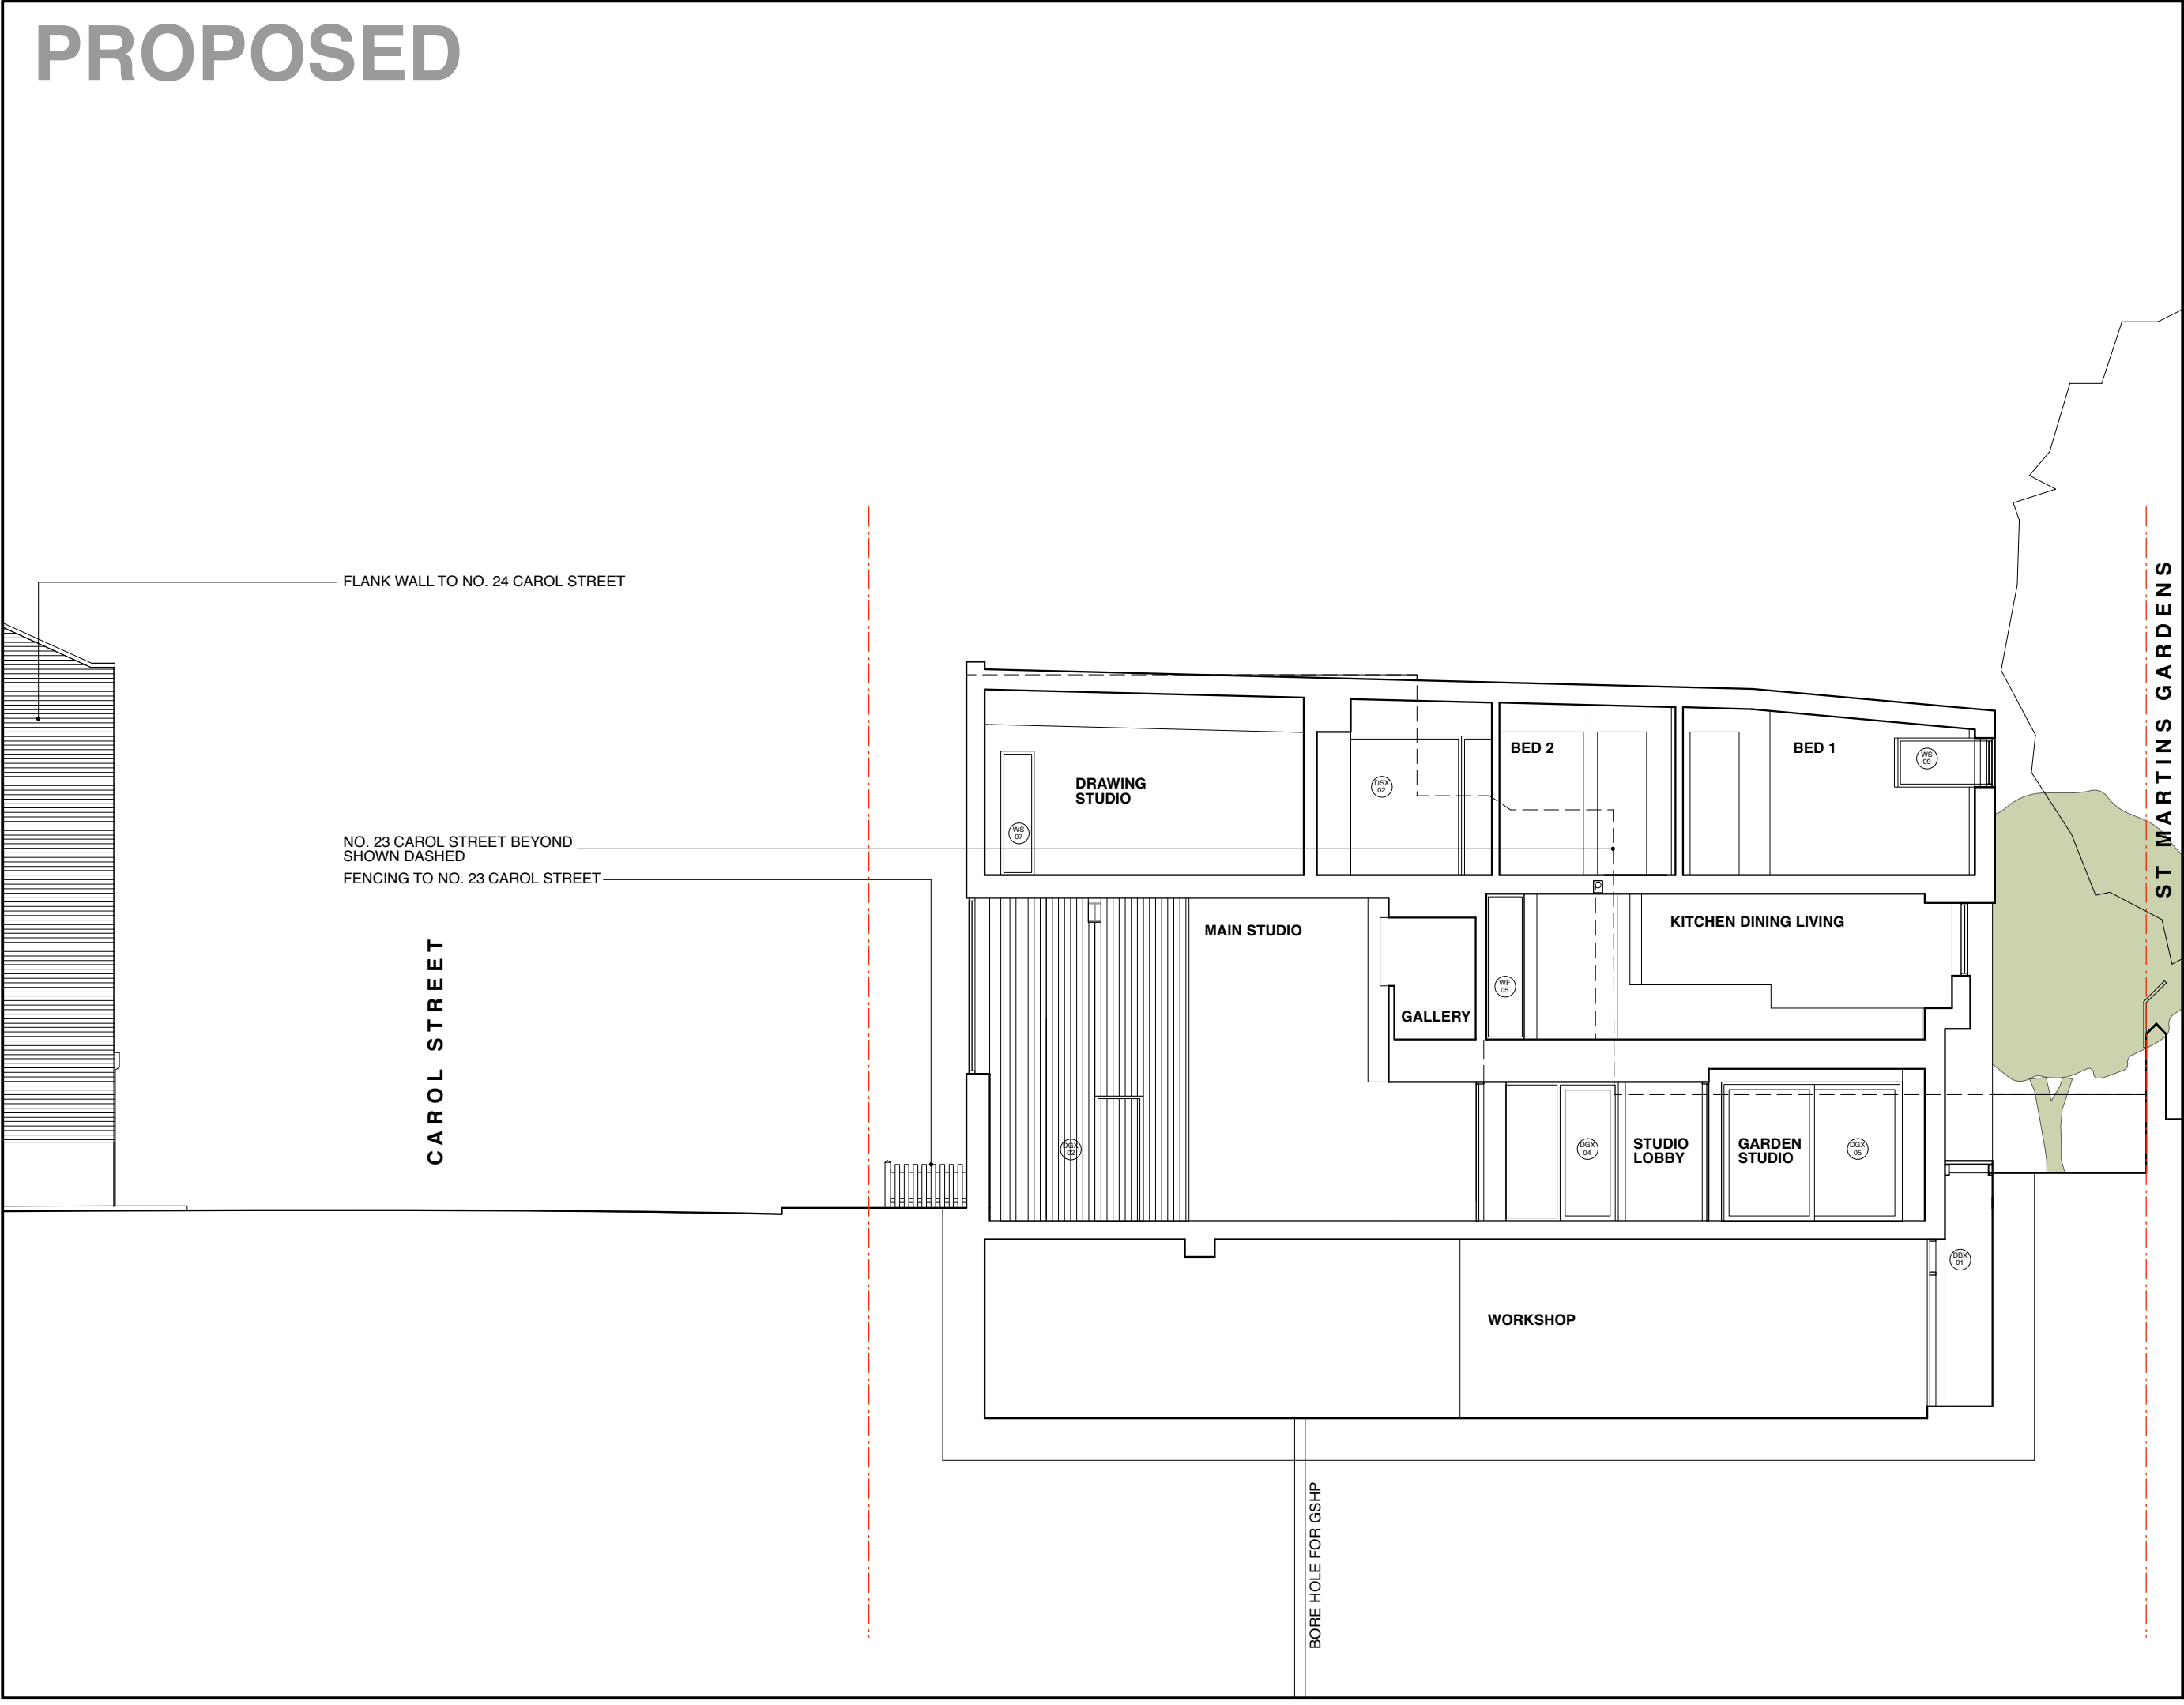

Lisa Shell
architects

EG2 Norsey Wharf 24 Harford Road, NT 5QT
T. 0203 7226 7726 E. info@lisashellarchitects.co.uk
www.lisashellarchitects.co.uk
Chartered Architect (RIBA). Registered in England No. 30505588

REVISIONS/ISSUE

	A	B	C
22/09/2017	10/05/2019	25/06/2019	
PLANNING CONSULTANT & CLIENT FOR COMMENT	PLANNING FOR COMMENT	PLANNING FOR APPROVAL	PLANNING FOR APPROVAL

PLEASE USE SCALE BAR TO TAKE MEASUREMENTS WHEN READING FROM PDFS

M

1

2

3

4

5

10

SECTION AA
AS PROPOSED
CRL/GA/201/C
1:100 @ A3
DO NOT SCALE FROM THIS DRAWING
REFER ALL DISCREPANCIES TO ARCHITECT

LAND ADJOINING 43 CAROL STREET
LONDON NW1

ST MARTINS GARDENS

PROPOSED



Lisa Shell
architects


www.lisashellarchitects.co.uk


REVISIONS/ ISSUE	
22/09/2017	25/06/2019
PLANNING CONSULTANT & CLIENT FOR COMMENT	PLANNING FOR APPROVAL
10/05/2019	16/12/2019
A PLANNING FOR COMMENT	C PLANNING FOR APPROVAL

**LAND ADJOINING 43 CAROL STREET
LONDON NW1**

SECTION BB
AS PROPOSED
CRL/GA/202/C

1:100 @ A3
DO NOT SCALE FROM THIS DRAWING
REFER ALL DISCREPANCIES TO ARCHITECT