


00\_09

Retail

REFER TO DRAWINGS:  
1800-GDM-CH-GF-DR-M-5604 & 5605  
FOR FLOOR INFORMATION

- DO NOT SCALE FROM THIS DRAWING. ALL DIMENSIONS MUST BE CHECKED / VERIFIED ON SITE.
- THIS DRAWING IS TO BE READ IN CONJUNCTION WITH THE LATEST ARCHITECTURAL, STRUCTURAL & BUILDING SERVICES DRAWINGS & SPECIFICATIONS.
- ALL DIMENSIONS ARE IN MILLIMETRES UNLESS NOTED OTHERWISE. ALL LEVELS ARE IN METRES UNLESS NOTED OTHERWISE.
- ANY DISCREPANCIES NOTED ON SITE ARE TO BE REPORTED TO THE ENGINEER IMMEDIATELY.
- THIS DRAWING MUST NOT BE USED FOR INSTALLATION PURPOSES. THE CONTRACTOR SHALL PRODUCE INSTALLATION DRAWINGS.

- PROJECT NOTES:
1. THIS DRAWING IS TO BE READ IN CONJUNCTION WITH ALL GDM SPECIFICATIONS & SCHEDULES.
  2. THIS DRAWING IS TO BE READ IN CONJUNCTION WITH GDM DRAWING 1800-GDM-CH-XX-DR-M-6301.
  3. ANY DISCREPANCIES SHOULD BE BROUGHT TO THE ATTENTION OF GDM. IF IN DOUBT, ASK.

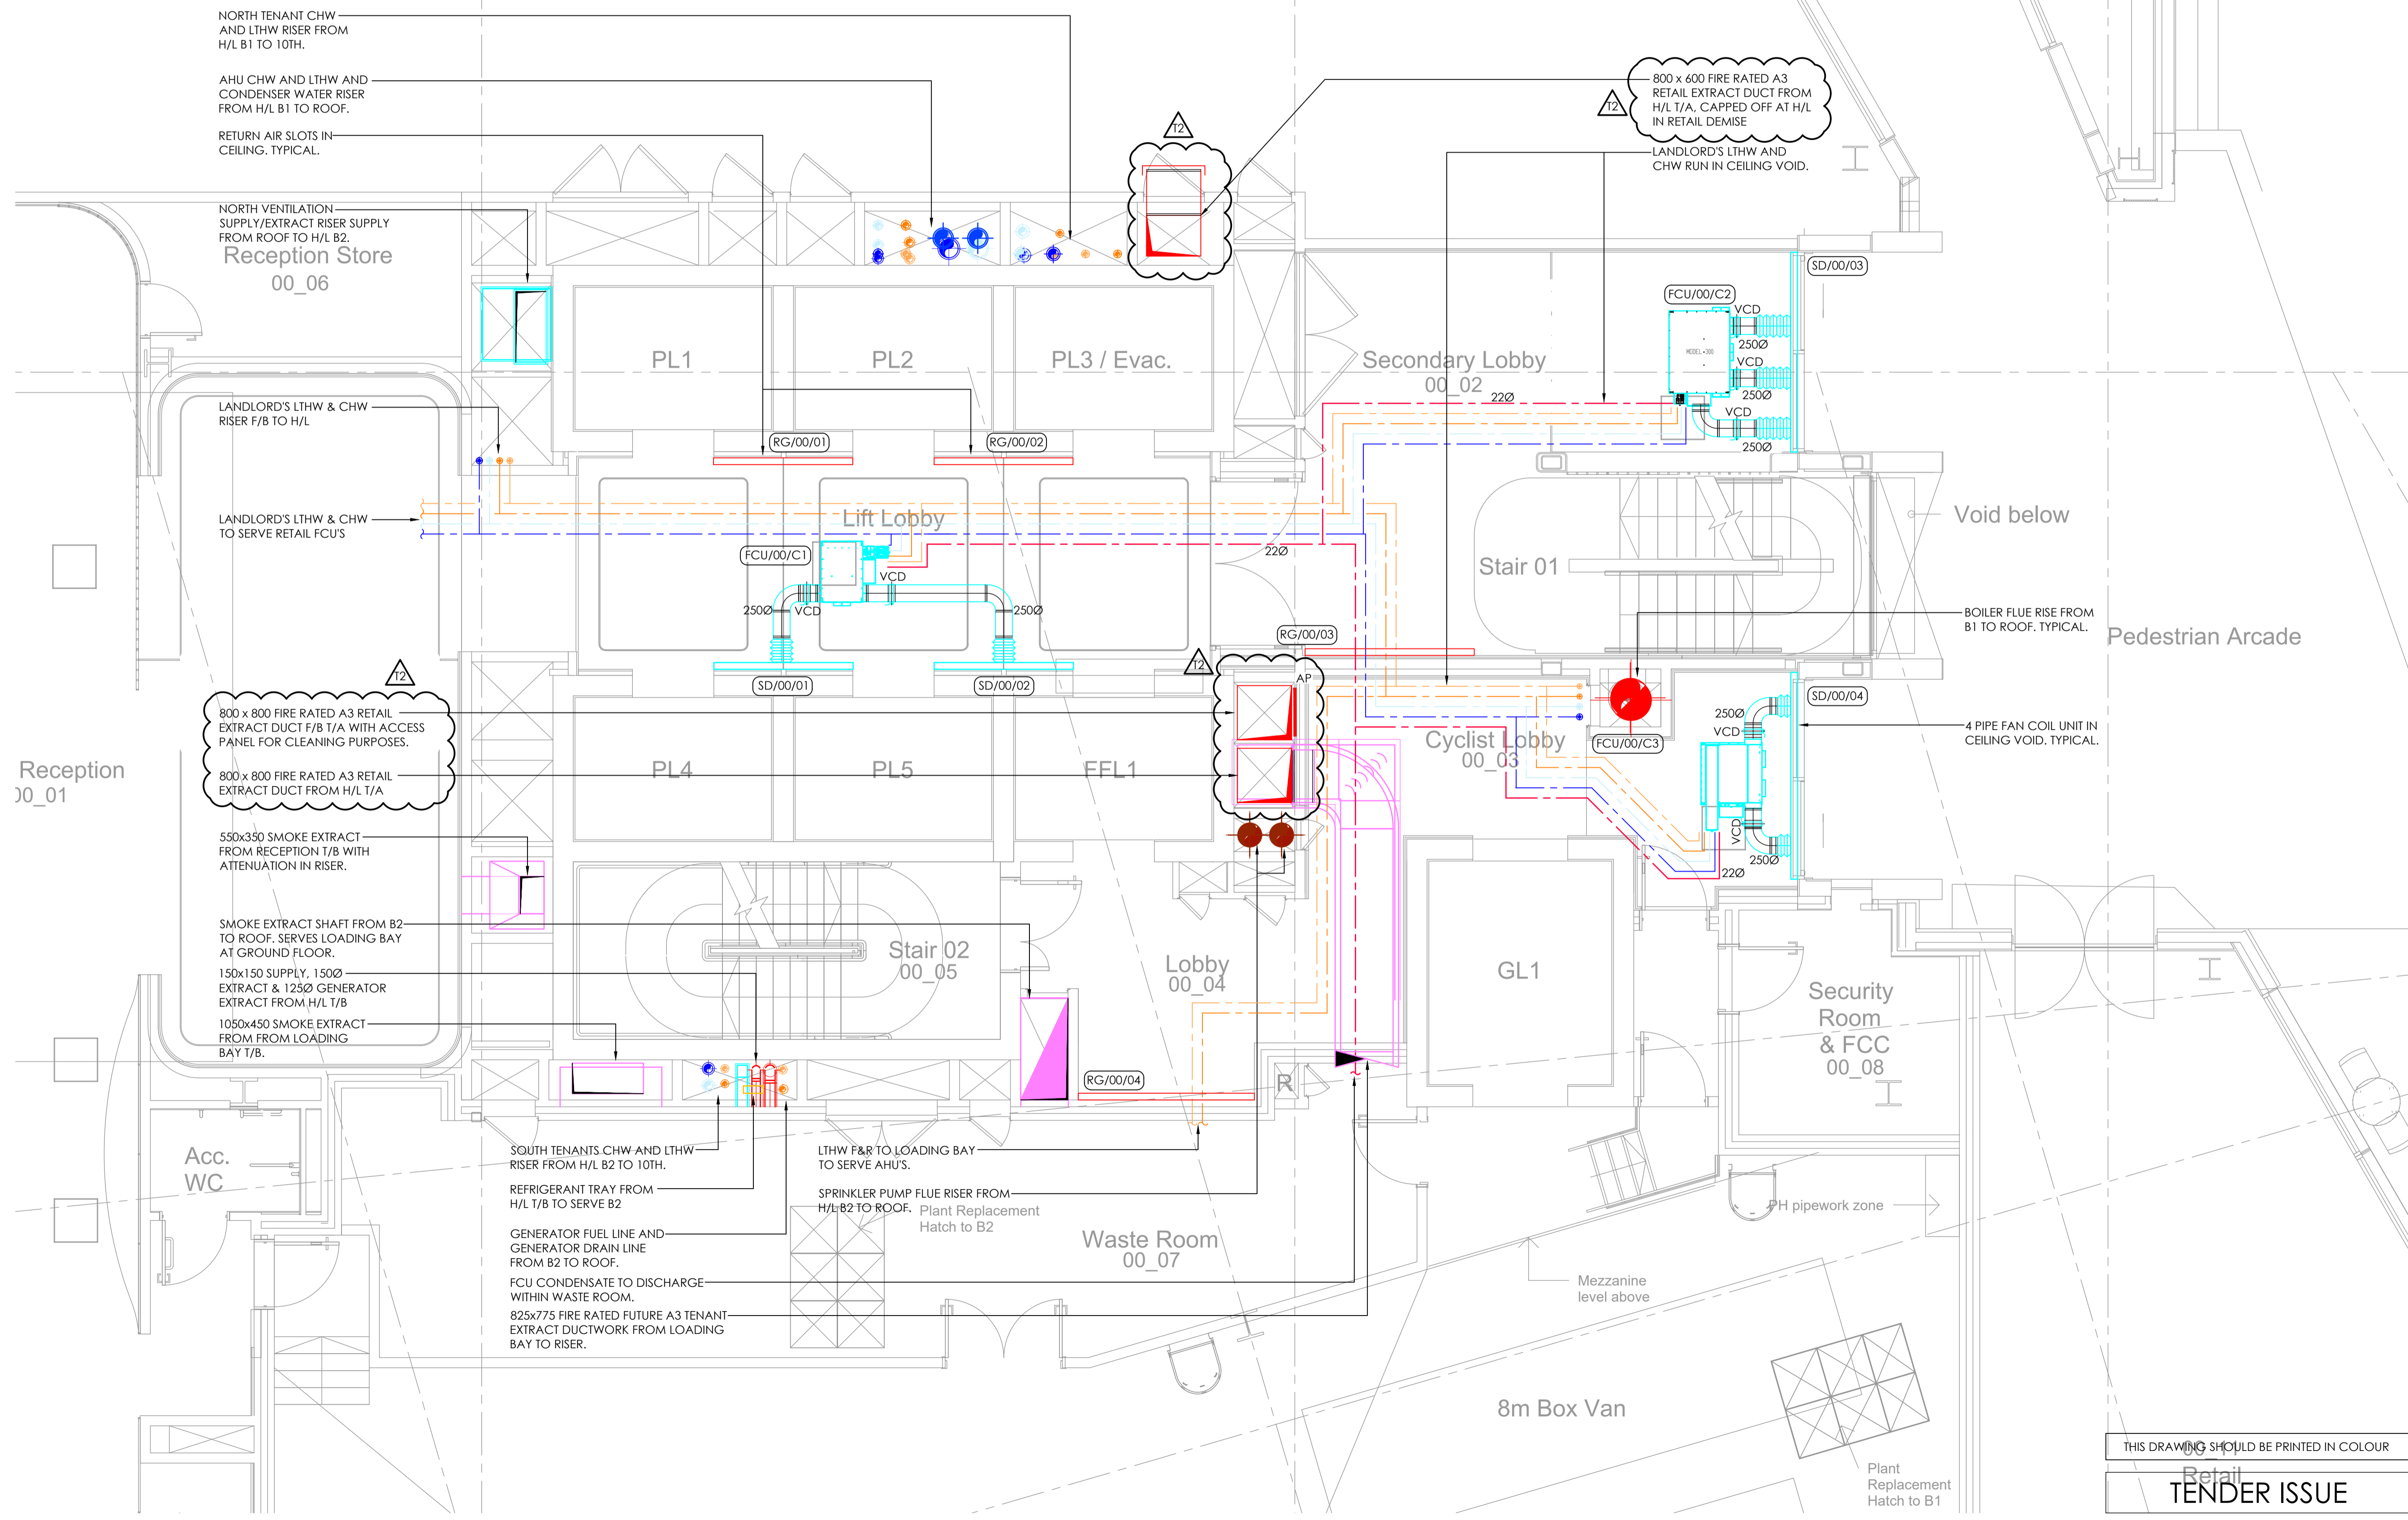

T2	07.11.19	TENDER ISSUE	DC	DP
T1	13.09.19	TENDER ISSUE	PJD	DP
Rev:	Date:	Description:	Drn:	Chk:

© THIS DRAWING IS THE PROPERTY OF GDM PARTNERSHIP LTD. & IS ISSUED IN CONFIDENCE. IT MUST NOT BE COPIED OR DISCLOSED TO THIRD PARTIES WITHOUT WRITTEN PERMISSION OF THE COMPANY

**GDM PARTNERSHIP**  
SUSTAINABLE ENGINEERING

St Johns House, 37-41  
Spital Street, Darford,  
Kent, DA1 2DR

Tel: 01322 225242  
e: gdm@gdmp.co.uk  
www.gdmpartnership.com

Client:  
**ROYAL LONDON MUTUAL  
INSURANCE SOCIETY**

Architect:  
**APT**

Project:  
**CASTLEWOOD HOUSE  
AND MEDIUS HOUSE**

Title:  
**MECHANICAL SERVICES  
GROUND FLOOR CORE  
MECHANICAL SERVICES LAYOUT**

Scale:	Date:	Drawn:	Checked:
1:50@A1	AUG 2018	PJD	DP
Drawing Number:	1800-GDM-CH-GF-DR-M-5642		Rev:
			T2

THIS DRAWING SHOULD BE PRINTED IN COLOUR

**TENDER ISSUE**