
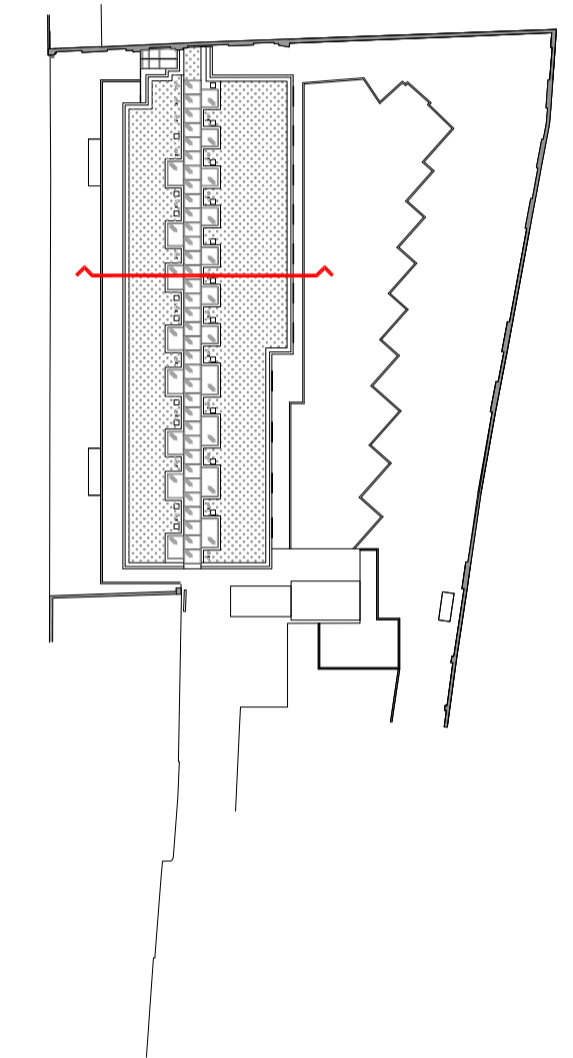


REVISIONS

Rev.	Date	By

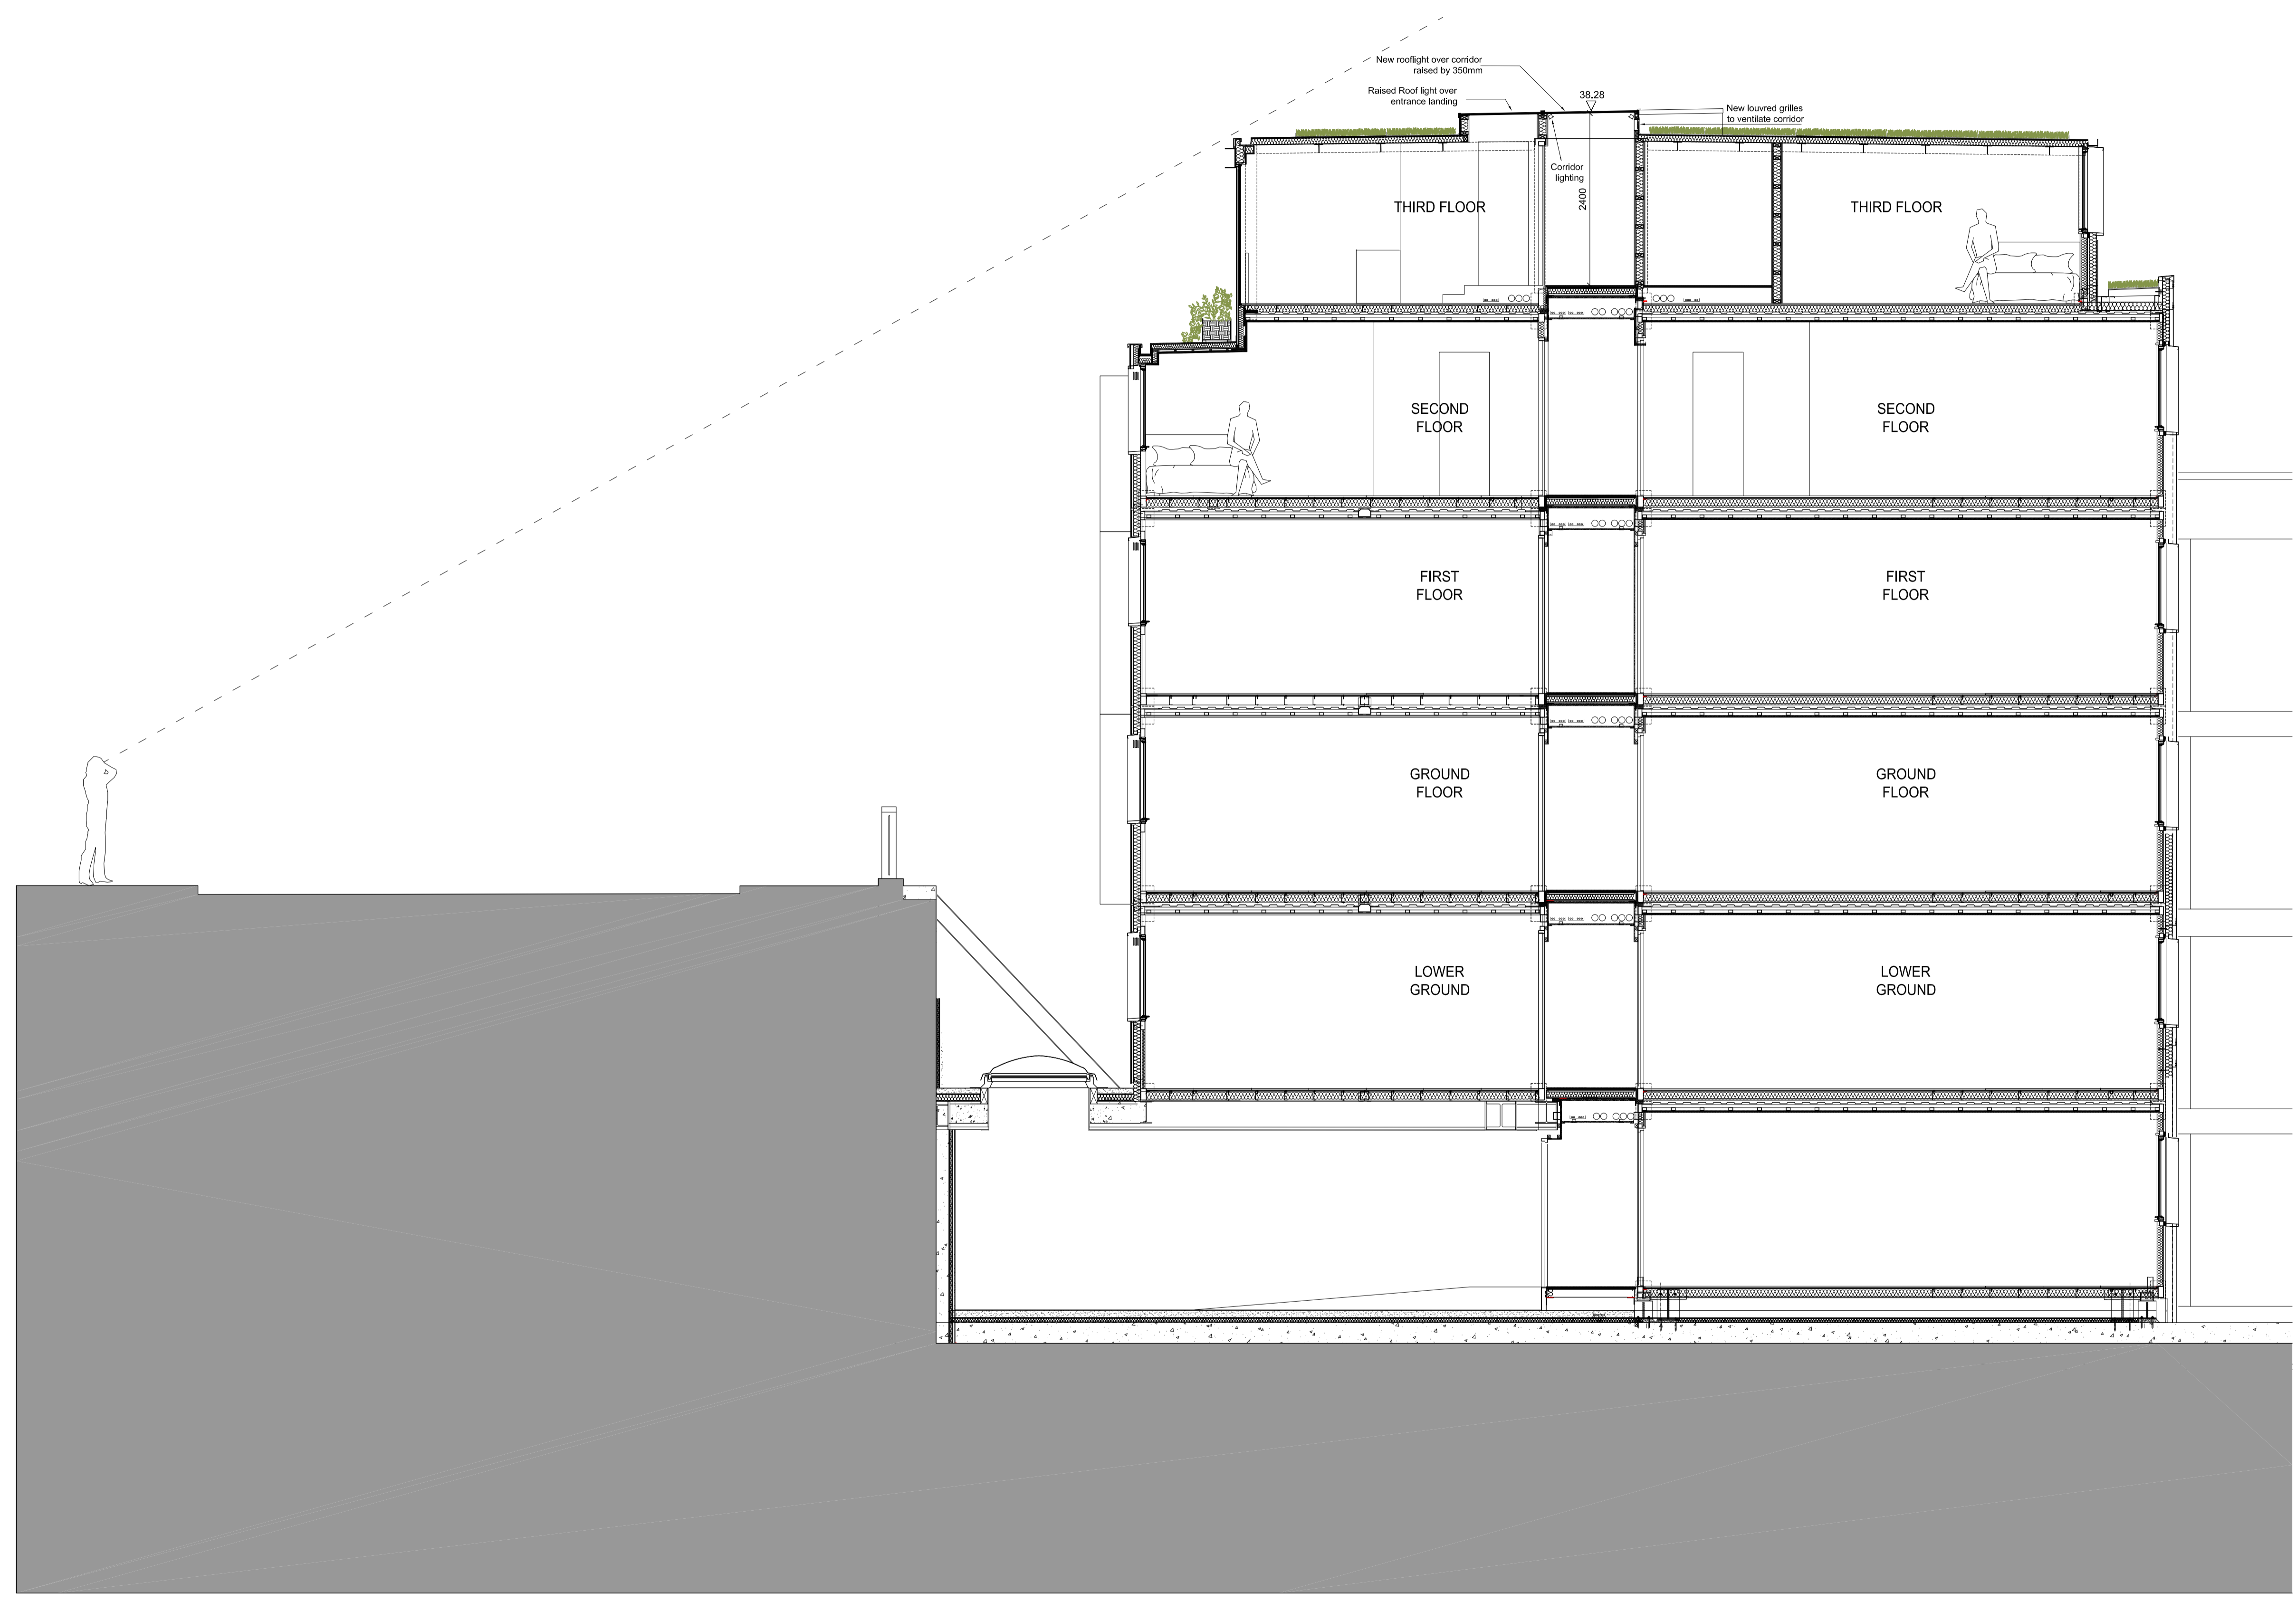

PROPOSED SECTION A-A'

PLANNING APPLICATION

ALL DIMENSIONS TO BE CHECKED ON SITE  
 WORK TO FIGURED DIMENSIONS ONLY  
 REPORT DISCREPANCIES TO THE ARCHITECT  
 AT ONCE BEFORE PROCEEDING

Contemporary Design Solutions

46 Great Marlborough Street  
 London  
 W1F 7JW  
 Telephone: 020 7494 9000 Fax: 020 7494 4944

Client  
**RISETALL LTD**

Project Title  
 The Stay Club Student Accommodation  
 2-12 Harwood Street and 34 Chalk Farm Road  
 Raised Rooflights Over Third Floor Corridor  
 London, NW1 8AJ

Drawing Title  
**PROPOSED SECTION A-A'**

Scale	1: 20@A1	Date	December 2019
Drawn		Checked	
Drawing No.		Rev.	
<b>191130-A(GA)300</b>		-	

