


ROOF LAYOUT
SCALE 1 TO 50 @ A1

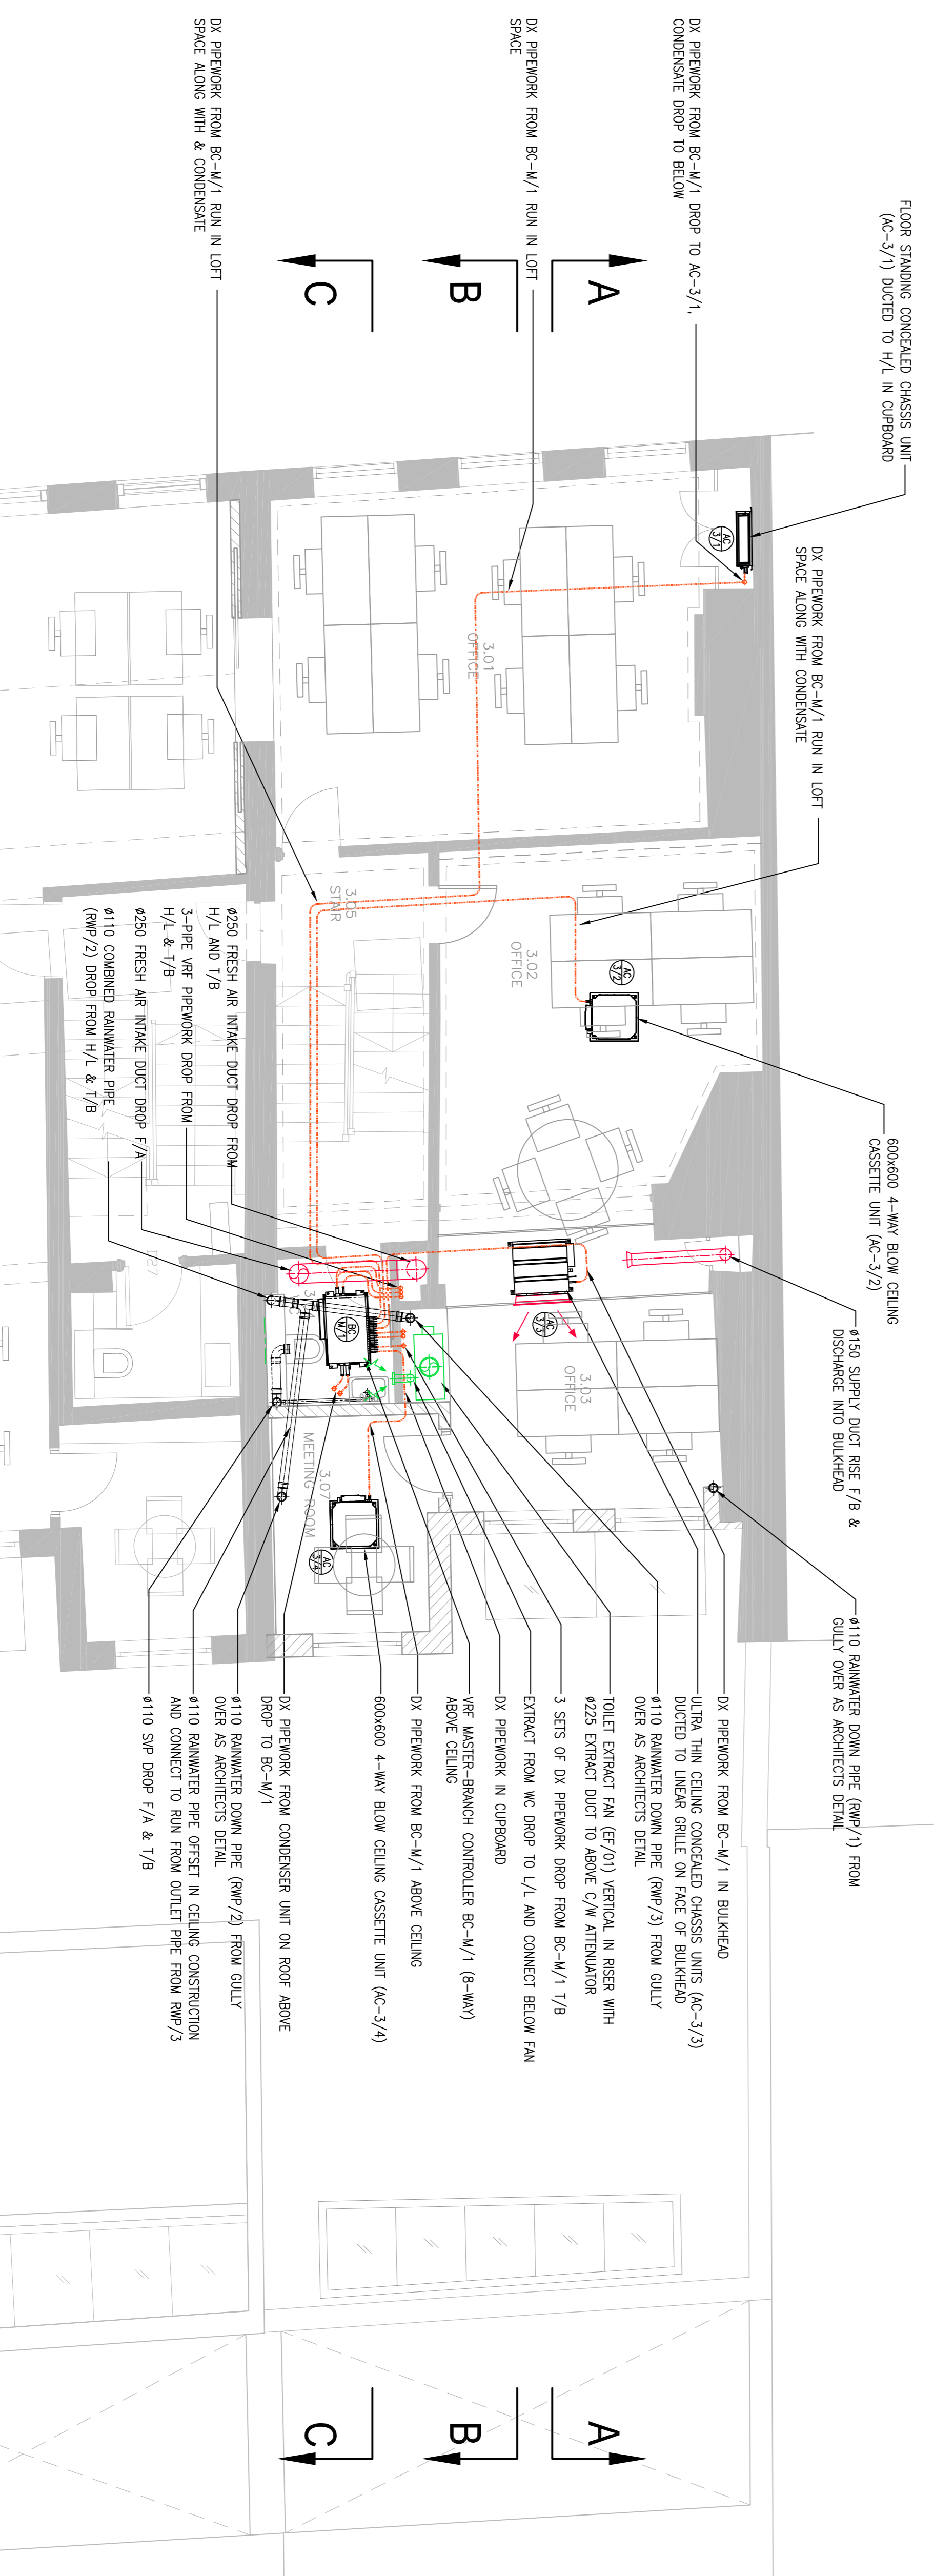

THIRD LAYOUT
SCALE 1 TO 50 @ A1

NOTES

1. DO NOT SCALE FROM THIS DRAWING
2. THE CONTRACTOR MUST VERIFY ALL DIMENSIONS AND REFERENCES BEFORE PROCEEDING WITH WORKS.
3. ANY DISCREPANCY FOUND BETWEEN THIS DRAWING AND ANY OTHER DOCUMENTS MUST BE REPORTED IMMEDIATELY TO THE CONTRACT ADMINISTRATOR.
4. REMOVE THIS DRAWING FROM CURRENCY WHEN REVISED DRAWINGS IS ISSUED.
5. COPYRIGHT OF DESIGNS SHOWN ON THIS DRAWING REMAINS WITH SMITHSQUARED CONSULTING LTD.
6. THIS DRAWING IS TO BE READ IN CONJUNCTION WITH THE SPECIFICATION AND ALL OTHER CONTRACT PROJECT DOCUMENTS.
7. THE CONTRACTOR SHALL REFER TO ARCHITECTS OR MECHANICAL ENGINEERS DRAWINGS INCLUDING RELEVANT DRAWINGS FOR SETTING OUT ALL VISIBLE WALL AND CEILING MOUNTED EQUIPMENT.

LEGEND

- DENOTES CIRCULAR SUPPLY DUCTWORK
- DENOTES RECTANGULAR SUPPLY DUCTWORK
- DENOTES CIRCULAR EXTRACT DUCTWORK
- DENOTES RECTANGULAR EXTRACT DUCTWORK
- DENOTES DUCT MOUNTED SUPPLY GRILLE
- DENOTES CEILING MOUNTED SUPPLY GRILLE
- DENOTES CEILING MOUNTED EXTRACT GRILLE
- DENOTES WALL MOUNTED EXTRACT GRILLE
- DENOTES DOOR TRANSFER GRILLE
- DENOTES FINE DAMPER
- DENOTES ATTENUATOR
- DENOTES AC CASSETTE UNIT
- DENOTES AC BRANCH CONTROLLER UNIT
- DENOTES CHASSIS CEILING AC UNIT
- DENOTES CHASSIS CEILING AC UNIT
- DENOTES HEAT EMITTER
- DENOTES CEILING HEATER PANEL

NOTE
ALL DUCTS PASSING THROUGH FIRE RATED ELEMENTS SHALL BE PROVIDED WITH SUITABLY RATED FIRE DAMPERS AS SPECIFICATION
ANY DUCT SIZES & HEIGHTS PROPOSED ARE INDICATIVE FOR INFORMATION ONLY. CONTRACTOR SHALL BE RESPONSIBLE FOR EQUIPMENT SELECTIONS.

No.	REVISION	CHK	DATE
P1	PRELIMINARY	RLS	AUG 19
P2	PRELIMINARY UPDATED	RLS	SEP 19
P3	PRELIMINARY UPDATED	RLS	OCT 19
P4	PRELIMINARY UPDATED	RLS	NOV 19
P5	PRELIMINARY UPDATED	RLS	DEC 19
T1	TENDER ISSUE	RLS	DEC 19

THIS DRAWING IS BASED ON THE FOLLOWING INFORMATION:-
 REFERENCE TO THE CONTRACT DOCUMENTS AND ALL OTHER CONTRACT PROJECT DOCUMENTS.
 STRUCTURAL DRAWING NO. _____

CLIENT
LATIS GROUP LTD

PROJECT
15 GREAT JAMIES STREET
LONDON
WC1N 3DP

TITLE
INDICATIVE MECHANICAL SERVICES
PROPOSED THIRD FLOOR AND
ROOF LAYOUTS

DATE
AUGUST 2019

SCALE
1 to 50 @ A1

DRAWN
BS

CHECKED
MIS

CAD REF.

DRAWINGS STATUS
PRELIMINARY

DRAWING No.
3399-M03

REVISION
T1

SMITHSQUARED CONSULTING LTD
38 Winton Park
Thames Ditton
Surrey, KT7 0HL
tel: 020-8398 2017
e-mail: psai@smithsquared.co.uk