


# Tree Constraints Plan

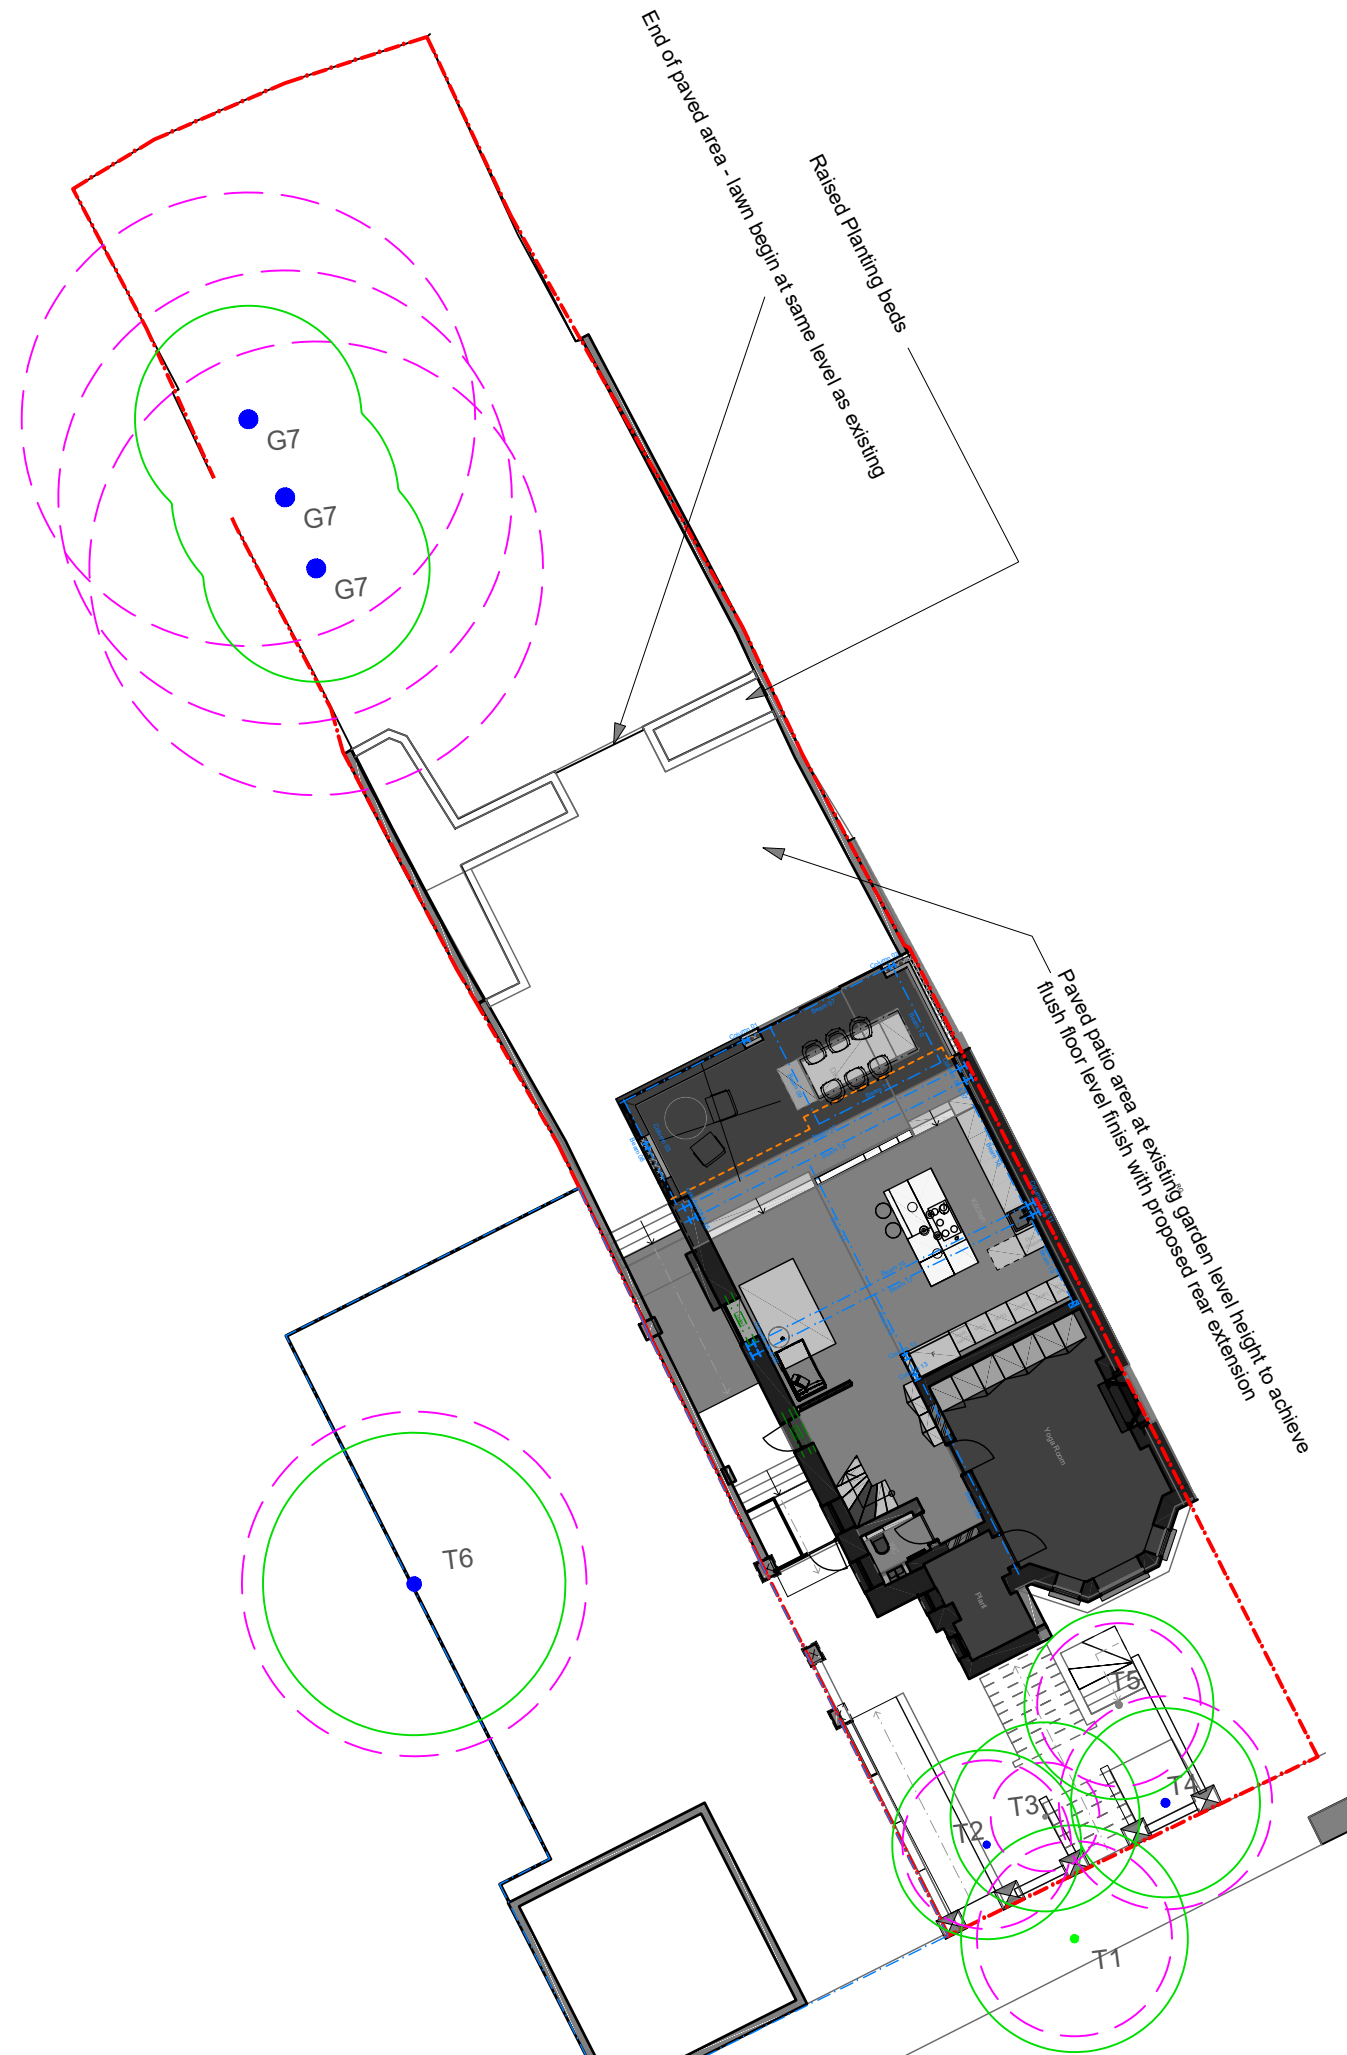

## Plan Legend

- Tree/s to be retained
- Tree/s to be removed

### Centre colours

- Category A Tree
- Category B Tree
- Category C Tree
- Category U Tree

Groups are shown as polygons using the above colours to represent quality

- Root Protection Area (RPA)  
If amended, the original is a dotted blue circle

NOTE: Stem diameters have been increased on this plan by 250% to make identification of smaller trees easier

Scale: 1:200 @ A3

Site Address: 14 Prince Arthur Road  
Hampstead, London, NW3 6AU

Client: Mr and Mrs Holskjaer  
Drawing No: TH/A3/2171/TCP

Job Ref: TH 2171 | Date: 19/12/2019

Trevor Heaps  
Aboricultural Consultancy Ltd



07957 763 533  
trevor@trevorheaps.co.uk  
www.trevorheaps.co.uk