


7th

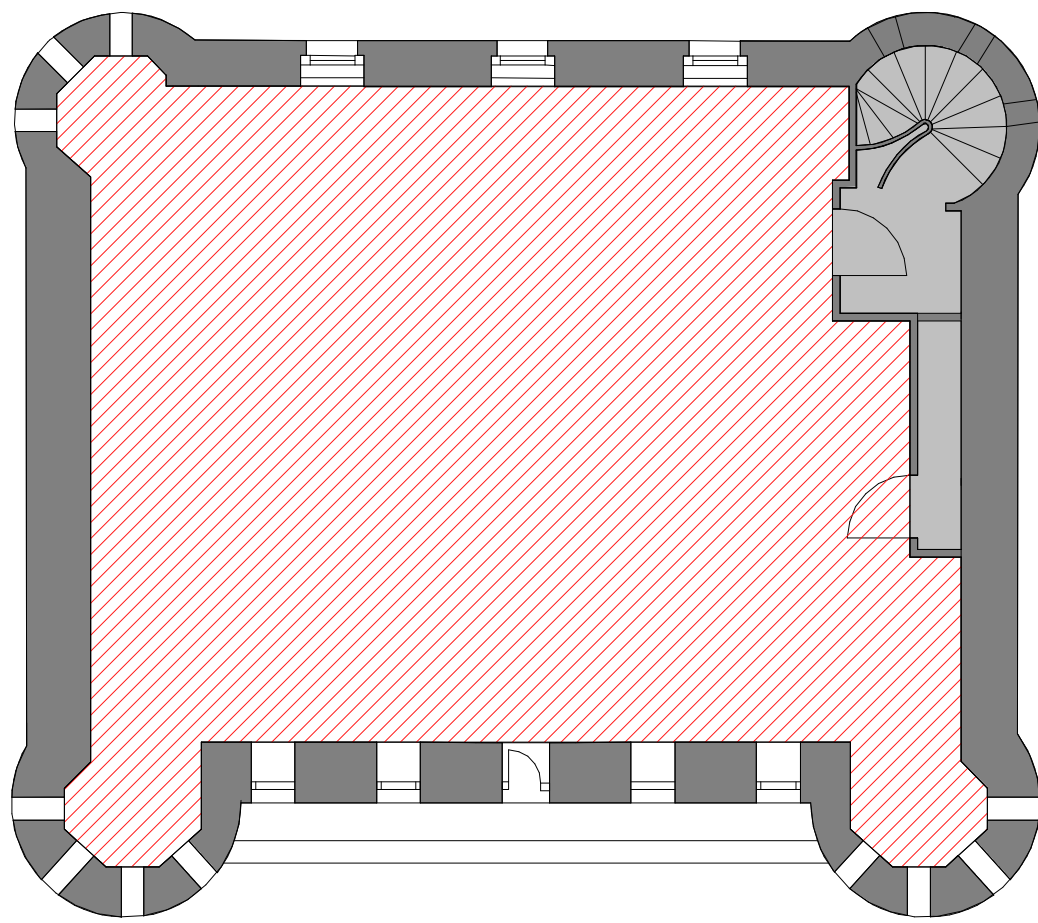

DEMOLITION LAYOUT LEGEND

SYMBOLS SHOWN ARE NOT TO SCALE
SOME SYMBOLS MAY NOT APPEAR ON THE LAYOUT PLAN

- Existing ceiling to be repaired and made good for decoration.
- Existing floor to be removed.
- Existing skirting to be retained and made good for new decoration.
- Existing lighting to be removed.
- Existing M&E high services to be retained. Allow for reinstatement or replacement of M&E services when necessary.
- Please refer to M&E drawings

NO WORKS TO THESE AREAS

Rev	Descriptive Amendments	Drawn By	Date
Pre-Design - Construction - As Built			
CONTRUCTION			
Client			
WeWork			
Client Contact			
Project Name			
LONDON 1 Waterhouse Sq Project 2			
Drawing Title			
7TH FLOOR - DEMOLITIONS			
Arch. Technician / Senior Tech. Coordinator/ Project Manager			
GS	TB	Kristin Hoogenboom	
Scale @ A1	Drawn By	First Drawing Date	
1 : 100	GS	4/12/19	
Contract Number	Floor	Detail	Revision
1265	7th		

l**t**b. | WeWork,8th Floor
10 York Road
London
SE1 7ND
UK

