


7th

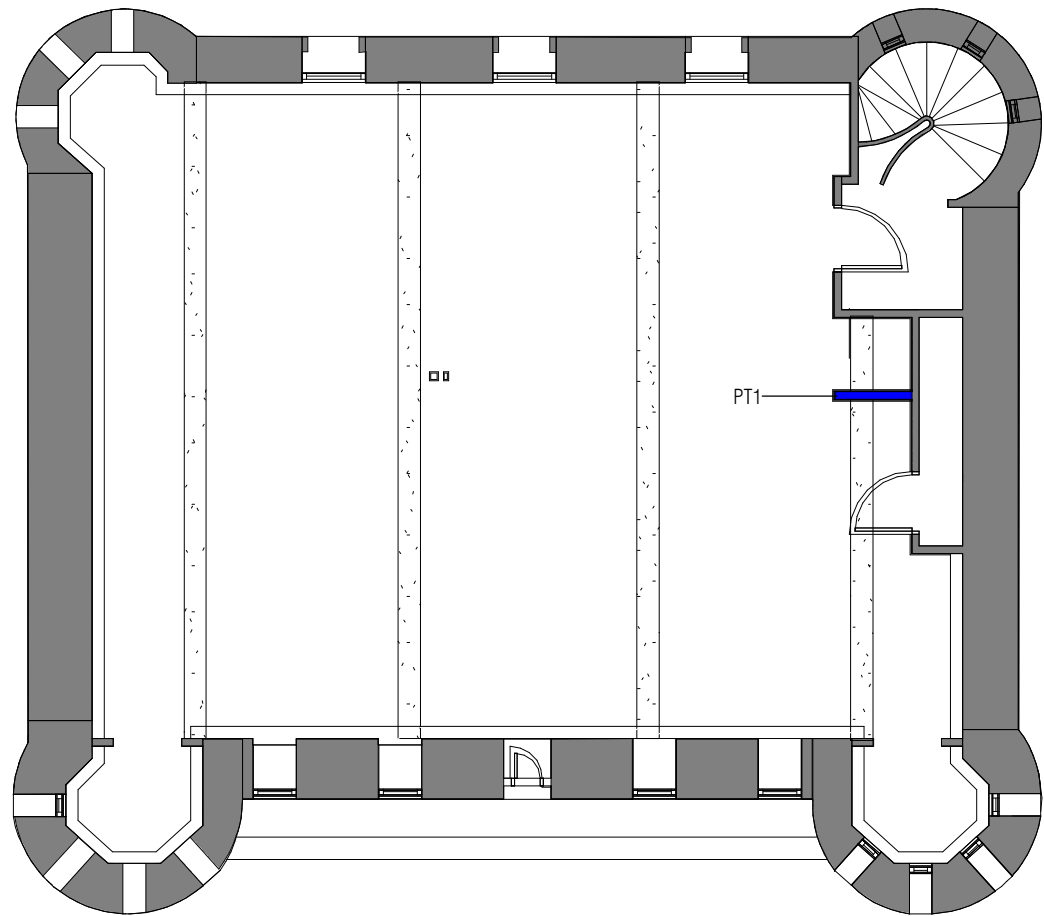

ALL LAYOUTS SUBJECT TO THE FOLLOWING APPROVALS:- CLIENT, LANDLORD, FIRE, BUILDING CONTROL, MECHANICAL AND STRUCTURAL.

LAYOUTS & DETAILS TO BE USED IN CONJUNCTION WITH FIRE REVIEW & STRATEGY.

BUILDING OUTLINES SUPPLIED BY WEWORK.
FULL ARCHITECTURAL SURVEY REQUIRED.

DRAWING TO BE USED IN CONJUNCTION WITH FINISHES SCHEDULE, DETAIL DRAWINGS, GLAZED PARTITION CONTRACTORS SETTING OUT, PARTITION TYPES, DETAIL DRAWINGS AND DOOR DETAILS.

ALL PARTITIONS TO HAVE DEFLECTION HEAD - SEE DETAIL DRAWING. TO BE CONFIRMED BY STRUCTURAL ENGINEER.

PROPOSED MF CEILINGS NOT SHOWN ON THIS DRAWING - USE HL DRAWINGS FOR REFERENCE.

USE IN CONJUNCTION WITH ABUTMENT DETAIL DRAWING.

PLY STRENGTHENING IN WALLS FOR FUTURE WHITEBOARDS TO MEETING ROOMS WHERE INDICATED IN GENERAL ARRANGEMENT PLANS.

NO MECHANICAL FIXINGS TO BE USED BETWEEN NEW PARTITIONS AND EXISTING BASE BUILD MULLIONS WHERE APPLICABLE UNLESS APPROVED BY LANDLORD.

WHERE SINGLE GLAZED PARTITIONS ABUT COLUMNS - OUTER FACE OF BULKHEAD TO ALIGN WITH OUTSIDE FACE OF COLUMN.

PARTITION SETTING OUT LAYOUT LEGEND	
SYMBOLS SHOWN ARE NOT TO SCALE SOME SYMBOLS MAY NOT APPEAR ON THE LAYOUT PLAN	
<div>EDGE OF COLUMN</div> <div>CL OF COLUMN</div> <div>EDGE OF WALL</div> <div>CL OF MULLION</div> <div>IN LINE</div>	BULKHEAD/PARTITION TO BE BUILT OFF EDGE OF COLUMN BULKHEAD/PARTITION TO BE BUILT ON CENTERLINE OF COLUMN BULKHEAD/PARTITION TO BE BUILT OFF EDGE OF WALL BULKHEAD/PARTITION TO BE BUILT ON CENTERLINE OF MULLION BULKHEAD/PARTITION TO BE BUILT IN LINE (WITH OBJECTS SHOWN)
<div>PT1</div> <div>PT2</div> <div>PT3</div> <div>PT4</div> <div>PT5</div> <div>PT6</div> <div>PT7</div> <div>PT8</div> <div>PT9</div> <div>PT10</div>	SINGLE GLAZED PARTITION WITH STANDARD DOT MANIFESTATION. CROSS WALLS TO HAVE VINYL PRIVACY FILM - SEE DETAIL DRAWING. PT1 - 119mm SOLID GYPSUM PARTITION PT2 - 144mm SOLID GYPSUM PARTITION 30MINS FIRE RATED - SLAB TO SLAB PT3 - 144mm SOLID GYPSUM PARTITION 60MINS FIRE RATED - SLAB TO SLAB PT4 - 144mm SOLID GYPSUM PARTITION 90MINS FIRE RATED - SLAB TO SLAB PT5 - 154mm SOLID GYPSUM PARTITION 120MINS FIRE RATED - SLAB TO SLAB PT6 - 175mm SOLID GYPSUM PARTITION TO RECEIVE AUDIO VISUAL ALCOVE DETAILS PT7 - 119mm SOLID GYPSUM PARTITION. PARTIAL HEIGHT - HEIGHTS NOTED ON DRAWING PT8 - 119mm SOLID GYPSUM PARTITION WITH CLEARSTOREY GLAZING ABOVE PT9 - 75mm SOLID MOISTURE RESISTANT GYPSUM PARTITION PT10 - 119mm WC PARTITION FOR PIPES
<div>PT11</div> <div>PT12</div>	PT11 - WALL LINING BOXING OUT TO CORE WALLS TO HIDE PIPES ETC. PT12 - 15mm WALL LINING
<div>INDICATES BULKHEAD LINE</div> <div>BULKHEAD SET AT 2514mm P.F.L TO UNDERSIDE OF BULKHEAD TO ACCEPT GLASS PARTITION SYSTEM</div> <div>PARTITION PLYWOOD STRENGTHENING REQUIRED</div> <div>APPROXIMATE LINE OF FIRE STOPPING IN FLOOR AND CEILING VOID - INTERVALS TO BUILDING CONTROL. ADVICE: FIRE BARRIERS BY LANDLORD (TBC).</div> <div>SOUND BARRIER - "FV" - IN FLOOR VOID OR "CV" - IN CEILING VOID</div> <div>A1</div> <div>A</div>	INDICATES BULKHEAD LINE BULKHEAD SET AT 2514mm P.F.L TO UNDERSIDE OF BULKHEAD TO ACCEPT GLASS PARTITION SYSTEM PARTITION PLYWOOD STRENGTHENING REQUIRED APPROXIMATE LINE OF FIRE STOPPING IN FLOOR AND CEILING VOID - INTERVALS TO BUILDING CONTROL. ADVICE: FIRE BARRIERS BY LANDLORD (TBC). SOUND BARRIER - "FV" - IN FLOOR VOID OR "CV" - IN CEILING VOID A1, F1, G1 ETC. DOOR TYPE NUMBER REFER TO XXXX_ALL_DD DOOR DETAIL DRAWING A, B, C, D ETC. PARTITION JUNCTION TYPE - REFER TO XXXX_ALL_MS03 ABUTMENT DETAIL DRAWING
<div>XXX</div> <div>XXX</div> <div>XXX</div> <div>XXX</div> <div>XXX</div>	ALL DIMENSIONS ARE TO FACES OF BULKHEADS. SOLID PARTITIONS OR CORE WALLS UNLESS SPECIFICALLY NOTED OTHERWISE DIMENSION FROM CENTRE TO CENTRE OF GLAZED PARTITION CRITICAL DIMENSION DOOR SETOUT DIMENSION
<div>DOOR SETOUT TO CENTRE OF ROOM</div>	DOOR SETOUT TO CENTRE OF ROOM
<div>MINIMAL OR NO WORKS TO THESE AREAS</div>	MINIMAL OR NO WORKS TO THESE AREAS

Rev	Descriptive Amendments	Drawn By	Date
Pre-Design - Construction - As Built			
CONSTRUCTION			
Client			
WeWork			
Client Contact			
Project Name			
LONDON 1 Waterhouse Sq Project 2			
Drawing Title			
7TH FLOOR - PARTITIONS			
Arch. Technician / Senior Tech. Coordinator/ Project Manager			
GS	TB	Kristin Hoogenboom	
Scale @ A1	Drawn By	First Drawing Date	
1 : 100	GS	4/12/19	
Contract Number	Floor	Detail	Revision
1265	7th		

l**t**b. WeWork,8th Floor
10 York Road
London
SE1 7ND
UK

