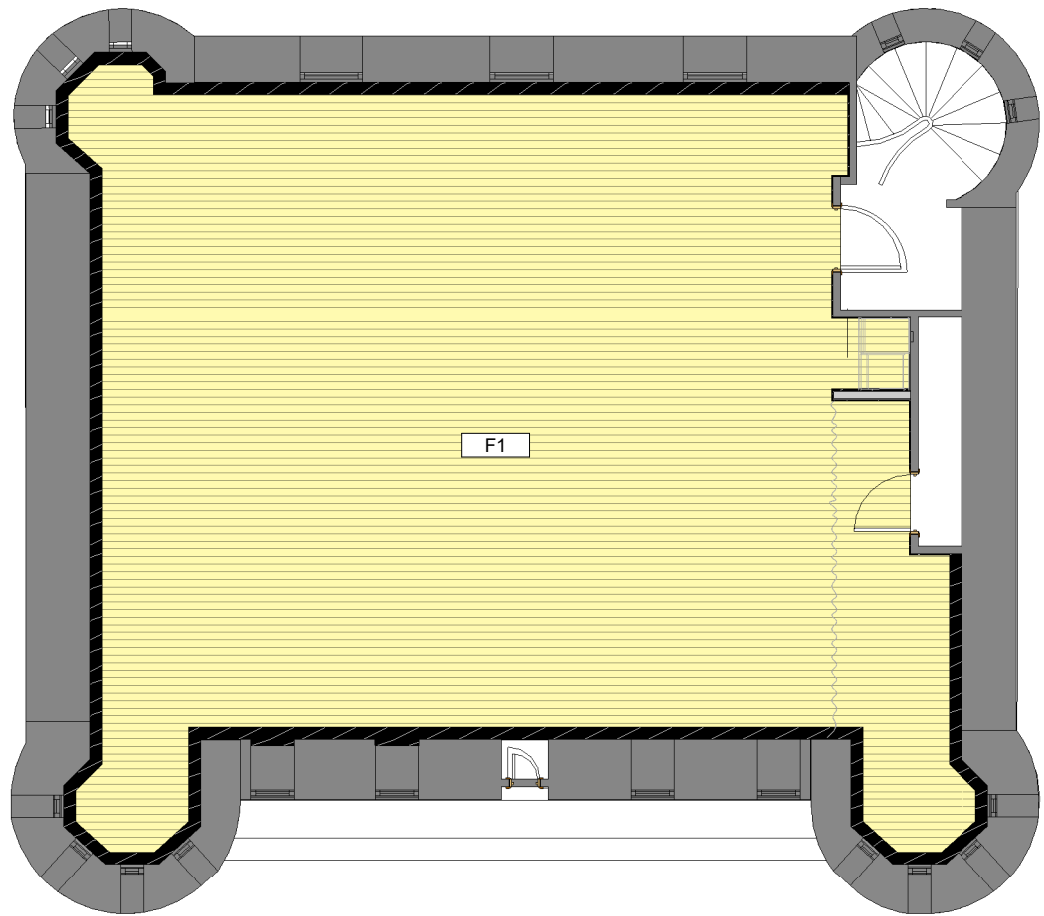




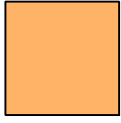
 
 
 
 
 
 
 
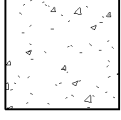
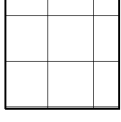
 
 
7th



ALL LAYOUTS SUBJECT TO THE FOLLOWING APPROVALS:- CLIENT, LANDLORD, FIRE, BUILDING CONTROL, MECHANICAL AND STRUCTURAL.

LAYOUTS & DETAILS TO BE USED IN CONJUNCTION WITH FIRE REVIEW & STRATEGY.

BUILDING OUTLINES SUPPLIED BY WEWORK.
FULL ARCHITECTURAL SURVEY REQUIRED.

FLOOR FINISHES LAYOUT LEGEND	
SYMBOLS SHOWN ARE NOT TO SCALE SOME SYMBOLS MAY NOT APPEAR ON THE LAYOUT PLAN	
	F1 - ENGINEERED TIMBER FLOOR
	F2 - STAINED ENGINEERED TIMBER FLOOR TO CONTRAST COLOUR FOR RAMP
	F3 A, B, C ETC - CARPET (TILE) SEE FINISHES SCHEDULE FOR ACTUAL DETAILS PER ROOM
	F4 A, B, C ETC - CARPET (TILE) SEE FINISHES SCHEDULE FOR ACTUAL DETAILS PER ROOM
	F5 A, B, C ETC - CERAMIC FLOOR TILE SEE SEPARATE DETAIL DRAWINGS
	F6 A, B, C ETC - CERAMIC FLOOR TILE SEE SEPARATE DETAIL DRAWINGS
	F7 - INSET VINYL TO FLOOR BOXES SEE LLS DESIGN INTENT DRAWING FOR LOCATIONS
	F8 - LOOSE LAY VINYL PLY UNDERNEATH TO LEVEL TBC
	F9 - ANTI-STATIC TILE LOOSE LAY VINYL TILE TO ALLOW ACCESS
	F10 - BARRIER MAT
	F11 - CONCRETE FLOORING
	F12 - EXPOSED RAISED FLOOR TILES
	F13 - CONCRETE PAINT FINISH
	MINIMAL OR NO WORKS TO THESE AREAS

SEE FINISHES SCHEDULE FOR ILLUSTRATIONS OF TRANSITION TRIMS		
FT1	TRANSITION DETAIL (LIFT CORE AREAS ETC.)	
FT2	METAL FLOOR TRIM.	
FT3	EXPANSION TRIM TO PERIMETER OFTIMBER FLOORING.	
FT4	TRANSITION TRIMS VARIOUS - SEE FS.	
FT5&6	PARTITION FLOOR TRACK WITH DIMINISHING STRIP TO DOORS. NO ADDITIONAL FLOORING TRANSITION TRIM REQUIRED. SEE DETAIL DRAWING.	
FT7	FEATURE FLOOR TRIM	
FT8	STAIR NOSING	

USE IN CONJUNCTION WITH FINISHES SCHEDULE AND DETAIL DRAWINGS

Rev	Descriptive Amendments	Drawn By	Date
Pre-Design - Construction - As Built			
CONSTRUCTION			
Client			
WeWork			
Client Contact			
Project Name			
LONDON 1 Waterhouse Sq Project 2			
Drawing Title			
7TH FLOOR - FLOOR FINISHES			
Arch. Technician / Senior Tech. Coordinator/ Project Manager			
GS	TB	Kristin Hoogenboom	
Scale @ A1	Drawn By	First Drawing Date	
1 : 100	Author	4/12/19	
Contract Number	Floor	Detail	Revision
1265	7th		
l t b.		WeWork,8th Floor 10 York Road London SE1 7ND UK	