


7th

ALL LAYOUTS SUBJECT TO THE FOLLOWING APPROVALS:- CLIENT, LANDLORD, FIRE, BUILDING CONTROL, MECHANICAL AND STRUCTURAL.

LAYOUTS & DETAILS TO BE USED IN CONJUNCTION WITH FIRE REVIEW & STRATEGY.

BUILDING OUTLINES SUPPLIED BY WEWORK.
FULL ARCHITECTURAL SURVEY REQUIRED.

ALLOW FOR FIRE RATED TIMBER PANELLING UNTIL HOARE LEA CONFIRM OTHERWISE .

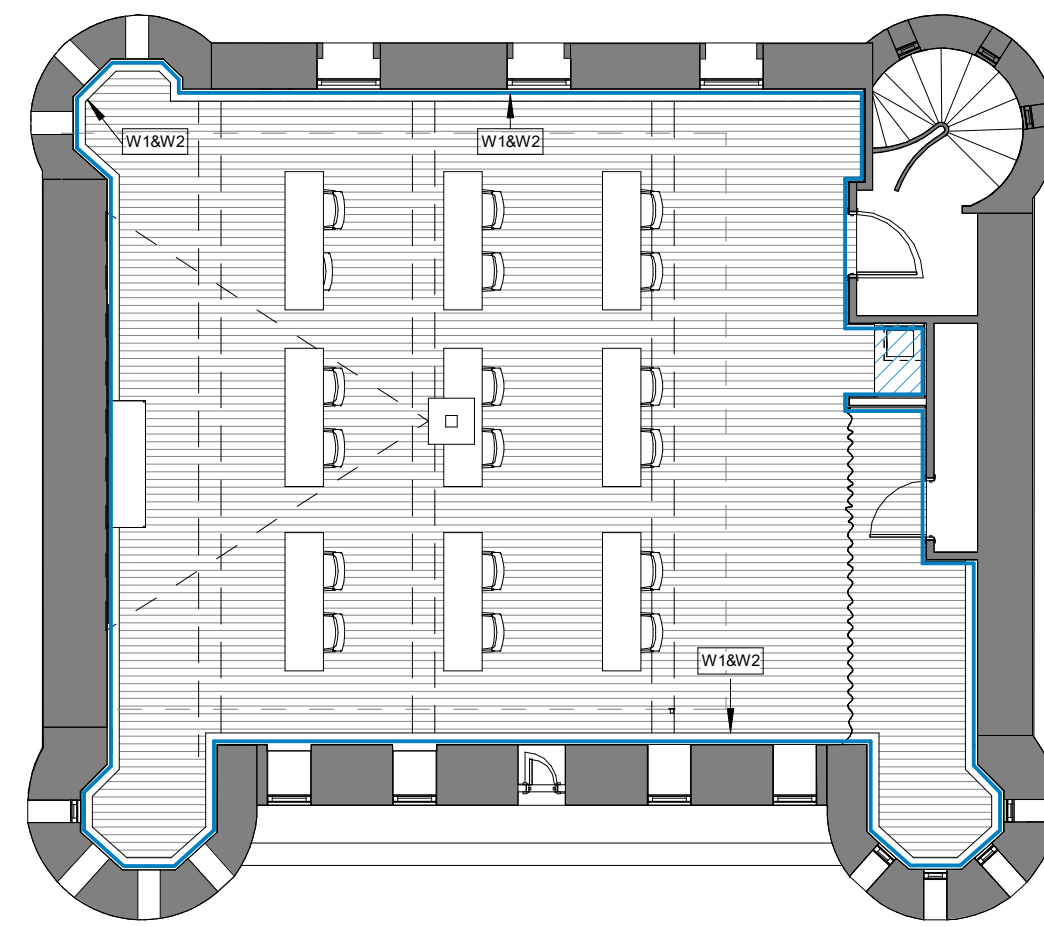

WALL FINISHES LAYOUT LEGEND	
SYMBOLS SHOWN ARE NOT TO SCALE SOME SYMBOLS MAY NOT APPEAR ON THE LAYOUT PLAN	
GENERALLY ALL NEW WALLS & RISER DOORS TO RECEIVE FULL HEIGHT W1 PAINT FINISH, UNLESS OTHERWISE NOTED.	
"DATUM LINE" PAINT FINISH TO OFFICES, LOUNGE, CONFERENCE ROOMS & PANTRIES UNLESS OTHERWISE INDICATED. FULL HEIGHT PAINT FINISH TO BOH AREAS.	
ALL MF UPSTANDS TO 'HOUSE COLOUR' RELEVANT TO THAT AREA UNLESS NOTED.	
ALL SKIRTINGS (EXCEPT MEETING ROOMS) TO W3 PAINT. ALL MEETING ROOM SKIRTINGS TO BE AS PER DETAIL DRAWINGS.	
	DATUM DESIGN PAINT FINISH W1 ABOVE DATUM LINE W2 BELOW DATUM LINE
	DATUM DESIGN PAINT FINISH - FEATURE WX ABOVE DATUM LINE WX BELOW DATUM LINE
	FULL HEIGHT PAINT FINISH. W1
	FEATURE WALL FINISH REFER TO SEPARATE DETAIL DRAWINGS
	WALL TILE REFER TO SEPARATE DETAIL DRAWINGS FOR HEIGHT AND SET OUT
	WALL PAPER REFER TO SEPARATE DETAIL DRAWINGS
	EXISTING WALLS & COLUMNS LEFT EXPOSED IF POSSIBLE & CLEANED - TBC ON SITE
	REFER TO SEPARATE DETAIL DRAWINGS
	MINIMAL WORKS OR NO WORKS PROPOSED TO THESE AREAS
GENERALLY ALL CROSS WALL GLAZING TO BE M1 MANIFESTATION AND ALL CORRIDOR GLAZING TO BE M2 EXCEPT WHERE NOTED AS BELOW. REFER TO PT DRAWING FOR PARTITION TYPES. EXISTING PERIMETER GLAZING IS TO BE LEFT CLEAR UNLESS OTHERWISE NOTED.	
	M1- CORRIDOR GLAZING TO RECEIVE 'CROSS WALL' MANIFESTATION AS REPLACEMENT TO STANDARD DOT MANIFESTATION - WHERE DESKS LOCATIONS ABOUT GLAZING WALL
GENERALLY ROLLER BLINDS (M3) TO ALL PERIMETER WINDOWS	
	M4 - DIM OUT ROLLER BLIND, METAL DAISY CHAIN TO ALL WINDOW FACADE
	CURTAINS - SEE FINISHES SCHEDULE FOR CURTAIN AND TRACK DETAILS ETC
USE IN CONJUNCTION WITH FINISHES SCHEDULE AND ALL DETAIL DRAWINGS	
PREPARATION OF EXISTING WALLS TO BE ADVISED BY DECORATORS	
CEILING FINISHES - SEE HL PLANS & DETAIL DRAWINGS	

Rev	Descriptive Amendments	Drawn By	Date
Pre-Design - Construction - As Built			
CONSTRUCTION			
Client			
WeWork			
Client Contact			
Project Name			
LONDON 1 Waterhouse Sq Project 2			
Drawing Title			
7TH FLOOR - WALL FINISHES			
Arch. Technician / Senior Tech. Coordinator/ Project Manager			
GS	TB	Kristin Hoogenboom	
Scale @ A1	Drawn By	First Drawing Date	
1 : 100	GS	4/12/19	
Contract Number	Floor	Detail	Revision
1265	7th		
		WeWork, 8th Floor 10 York Road London SE1 7ND UK	

