

Figure 1 shows a schematic diagram of the experimental setup with three vertical panels. The left panel is labeled 'J04' and 'JOINT WITH 4mm GAP'. The middle panel is labeled 'J09' and 'EXPOSED EDGE' with 'JOINT WITH 9mm GAP' below it. The right panel is labeled 'J10' and 'JOINT WITH 10mm GAP'.

J05	MS04
-----	------

WALL FINISHES

WHITE PAINT FINISH ABOVE DATUM	WHITE TEXTURED PAINT FINISH BELOW DATUM
--------------------------------------	---

F1


TIMBER FLOOR

L16


REGGIANI YORI
EVO GHOSTRACK
PENDANT

W1


WHITE PAINT FINISH
ON EXISTING CEILING

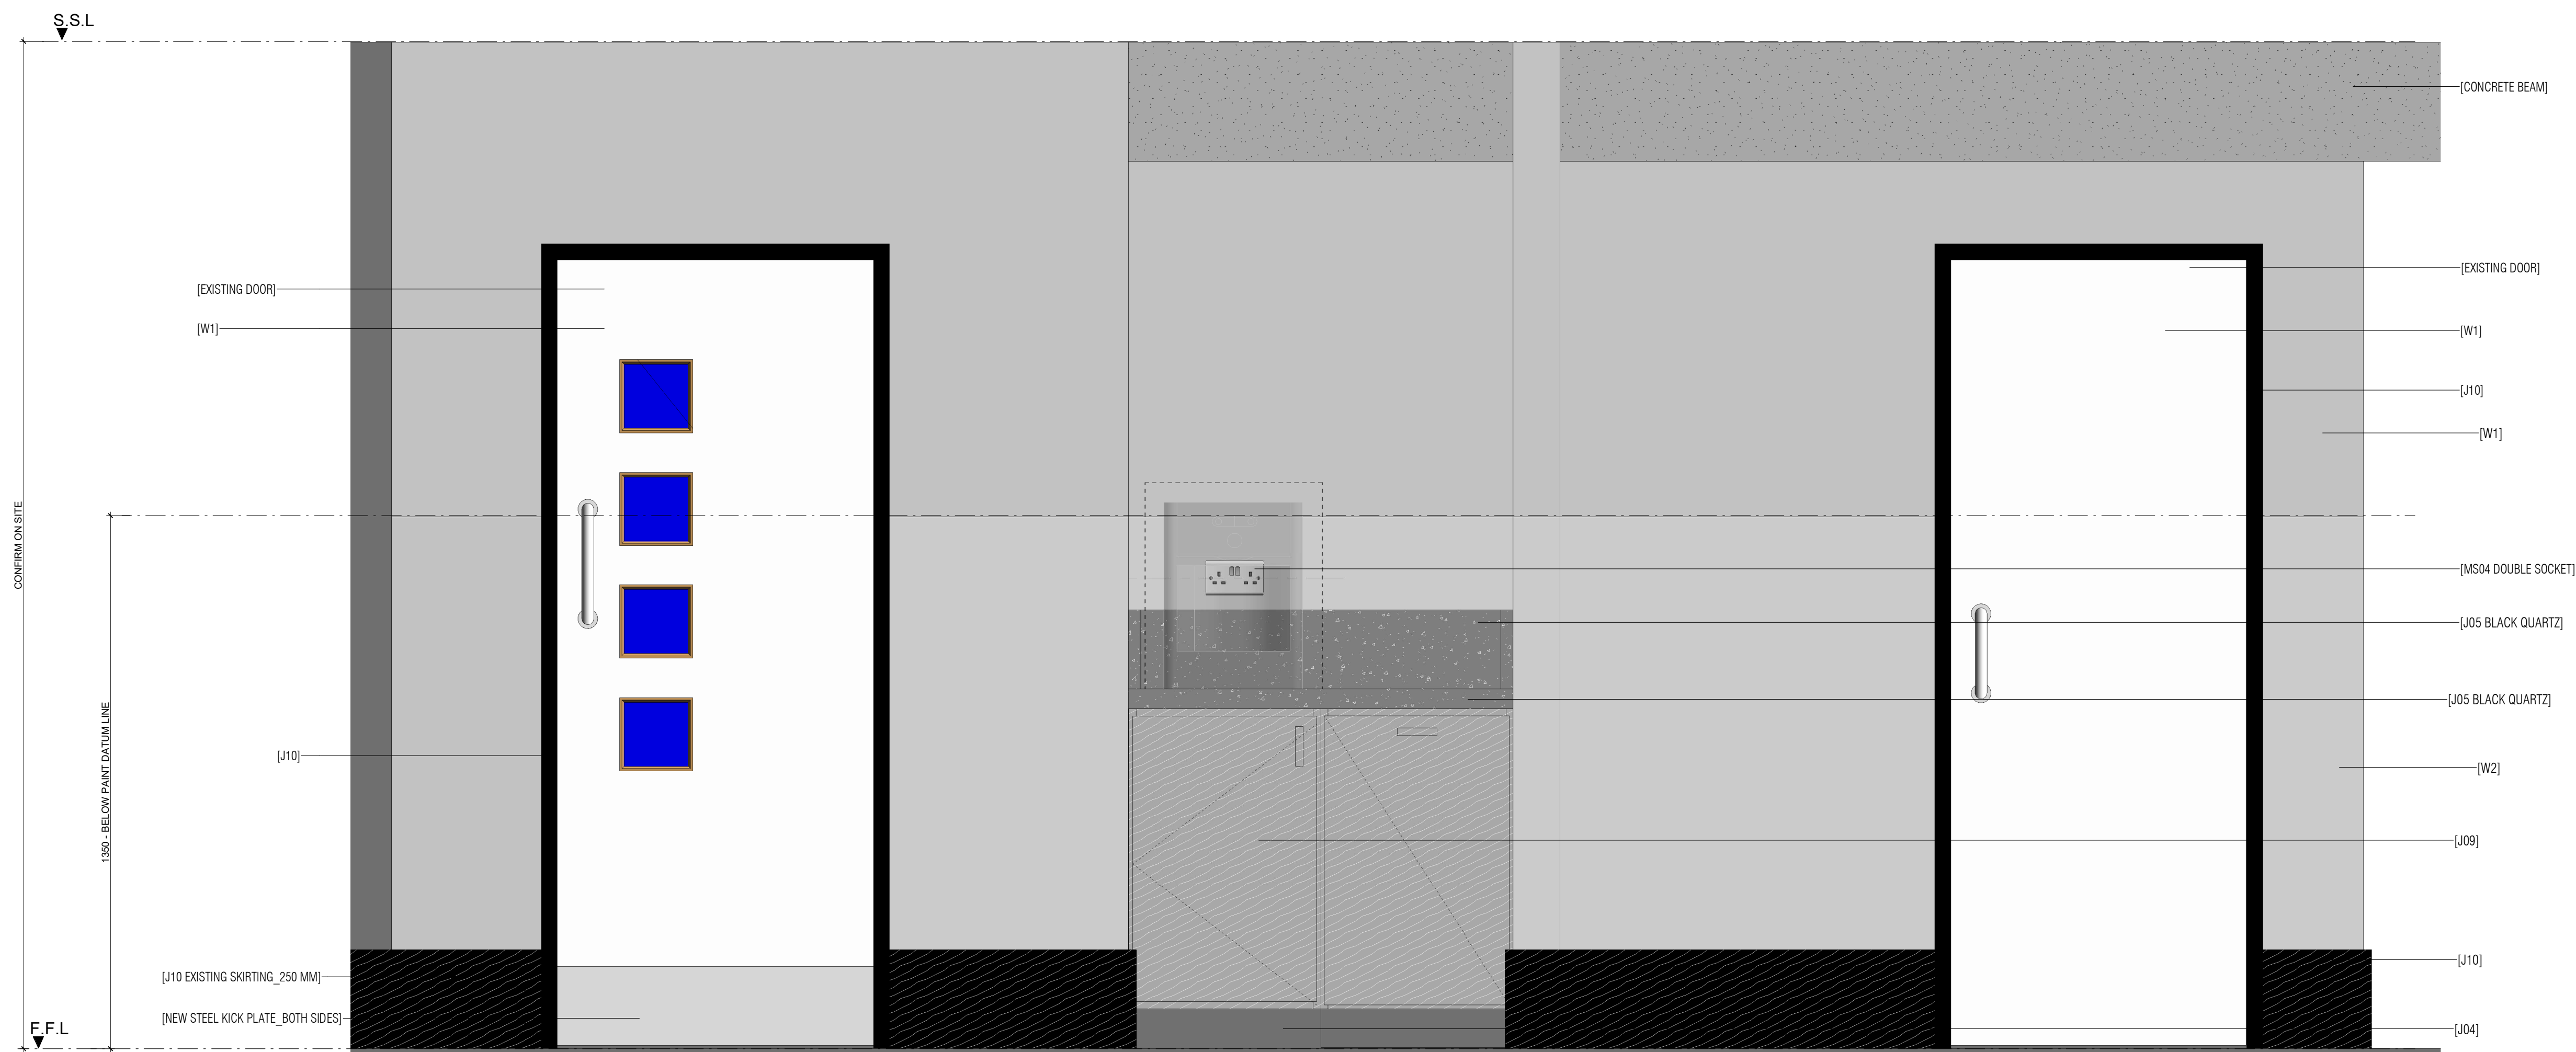


1 : 10

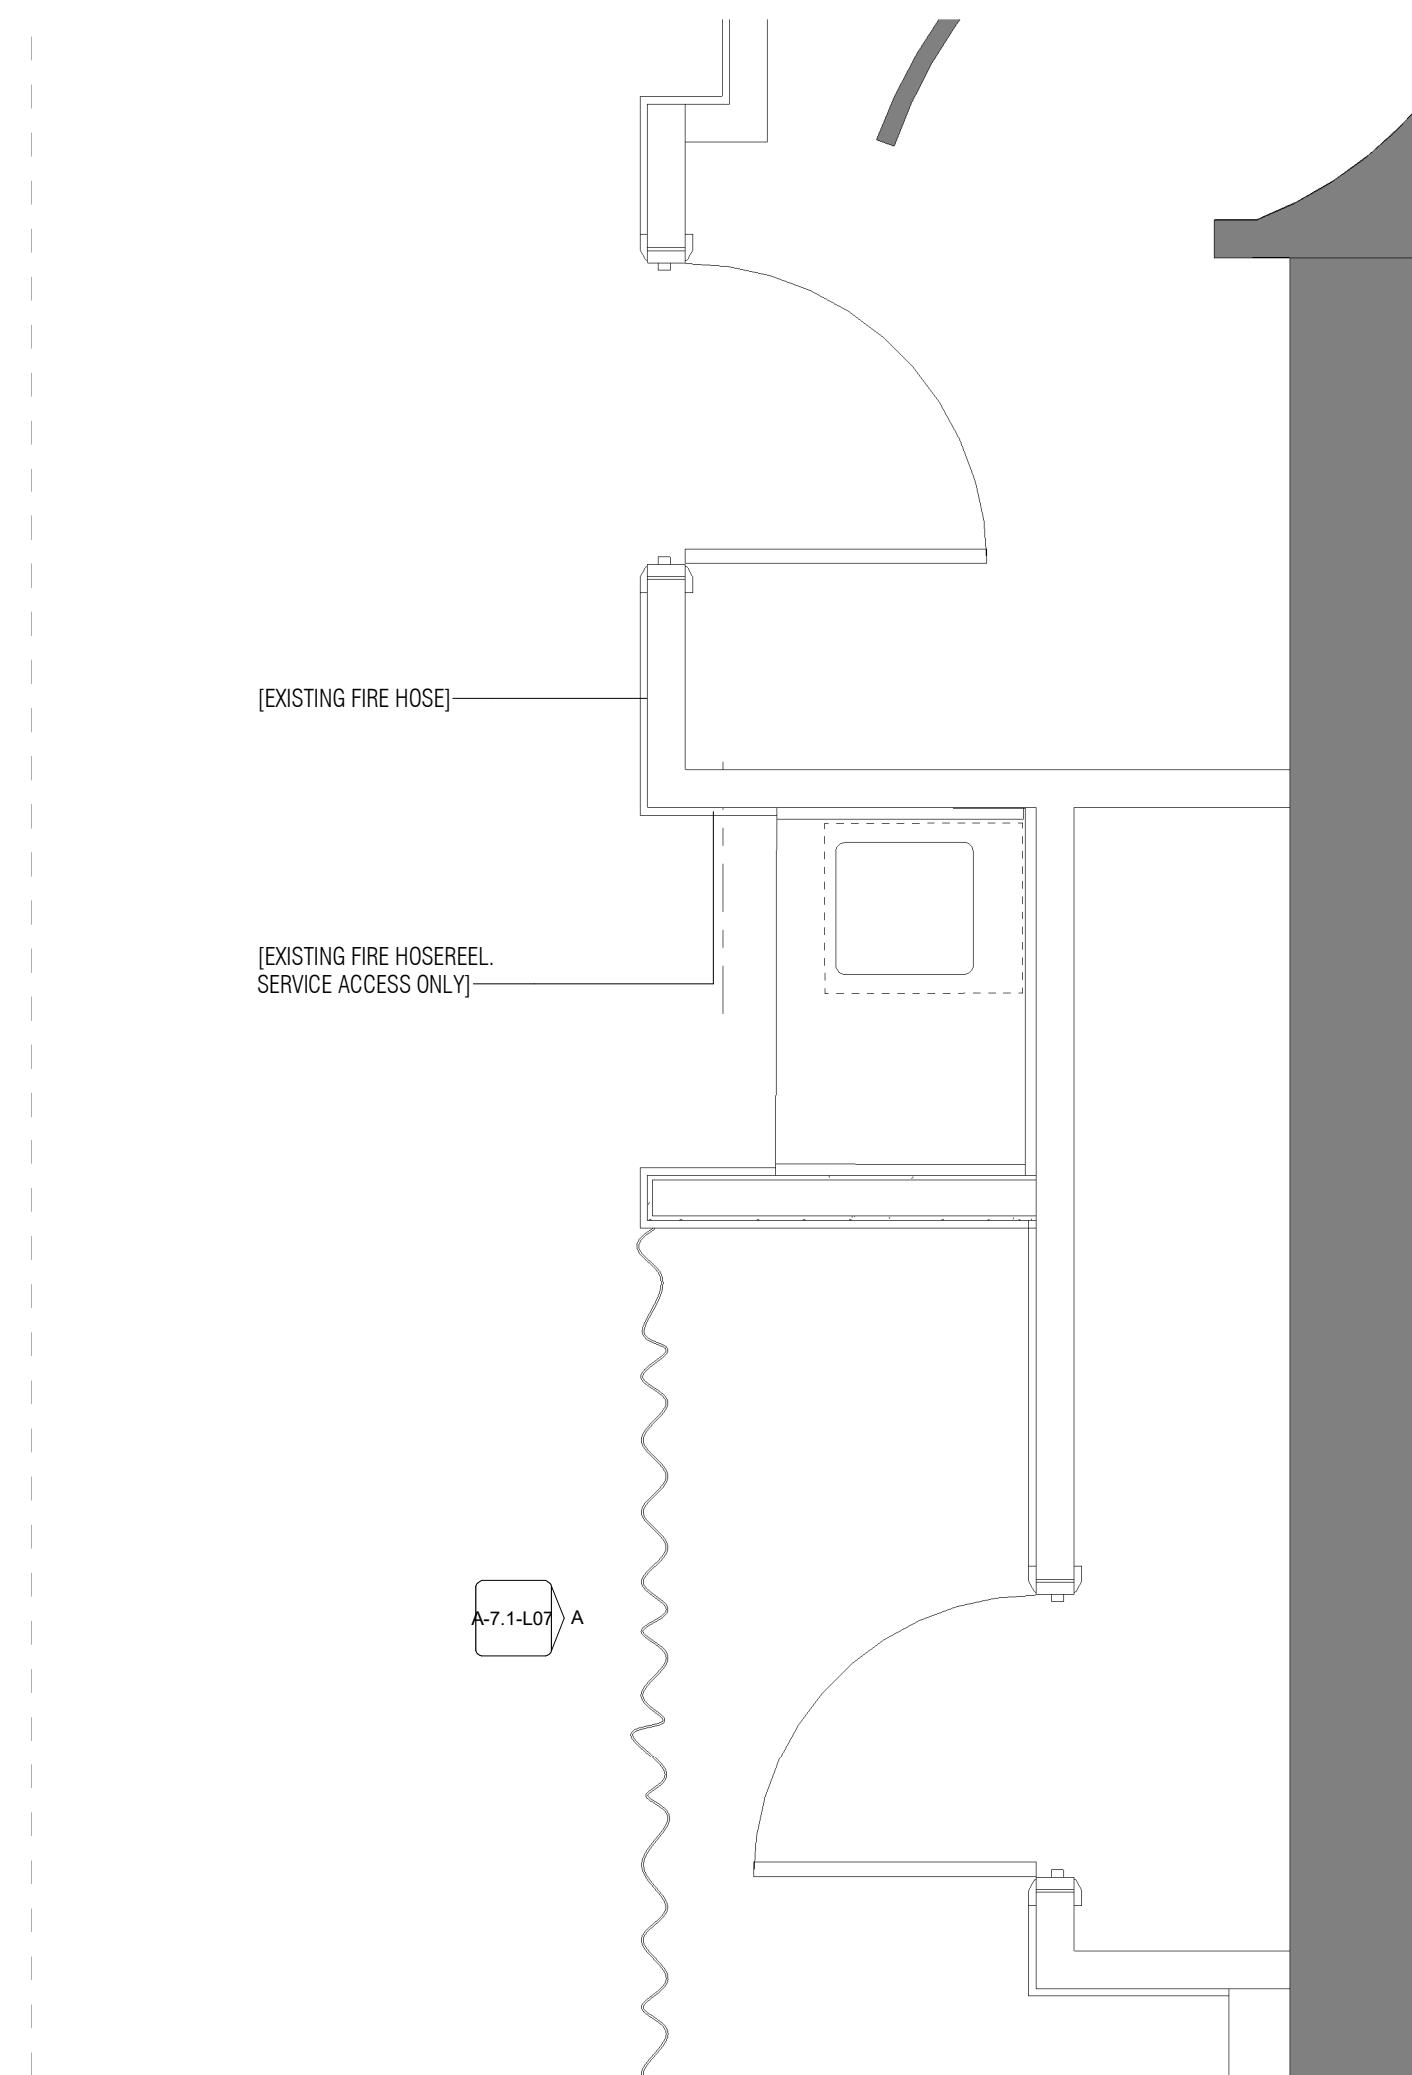

1 : 20

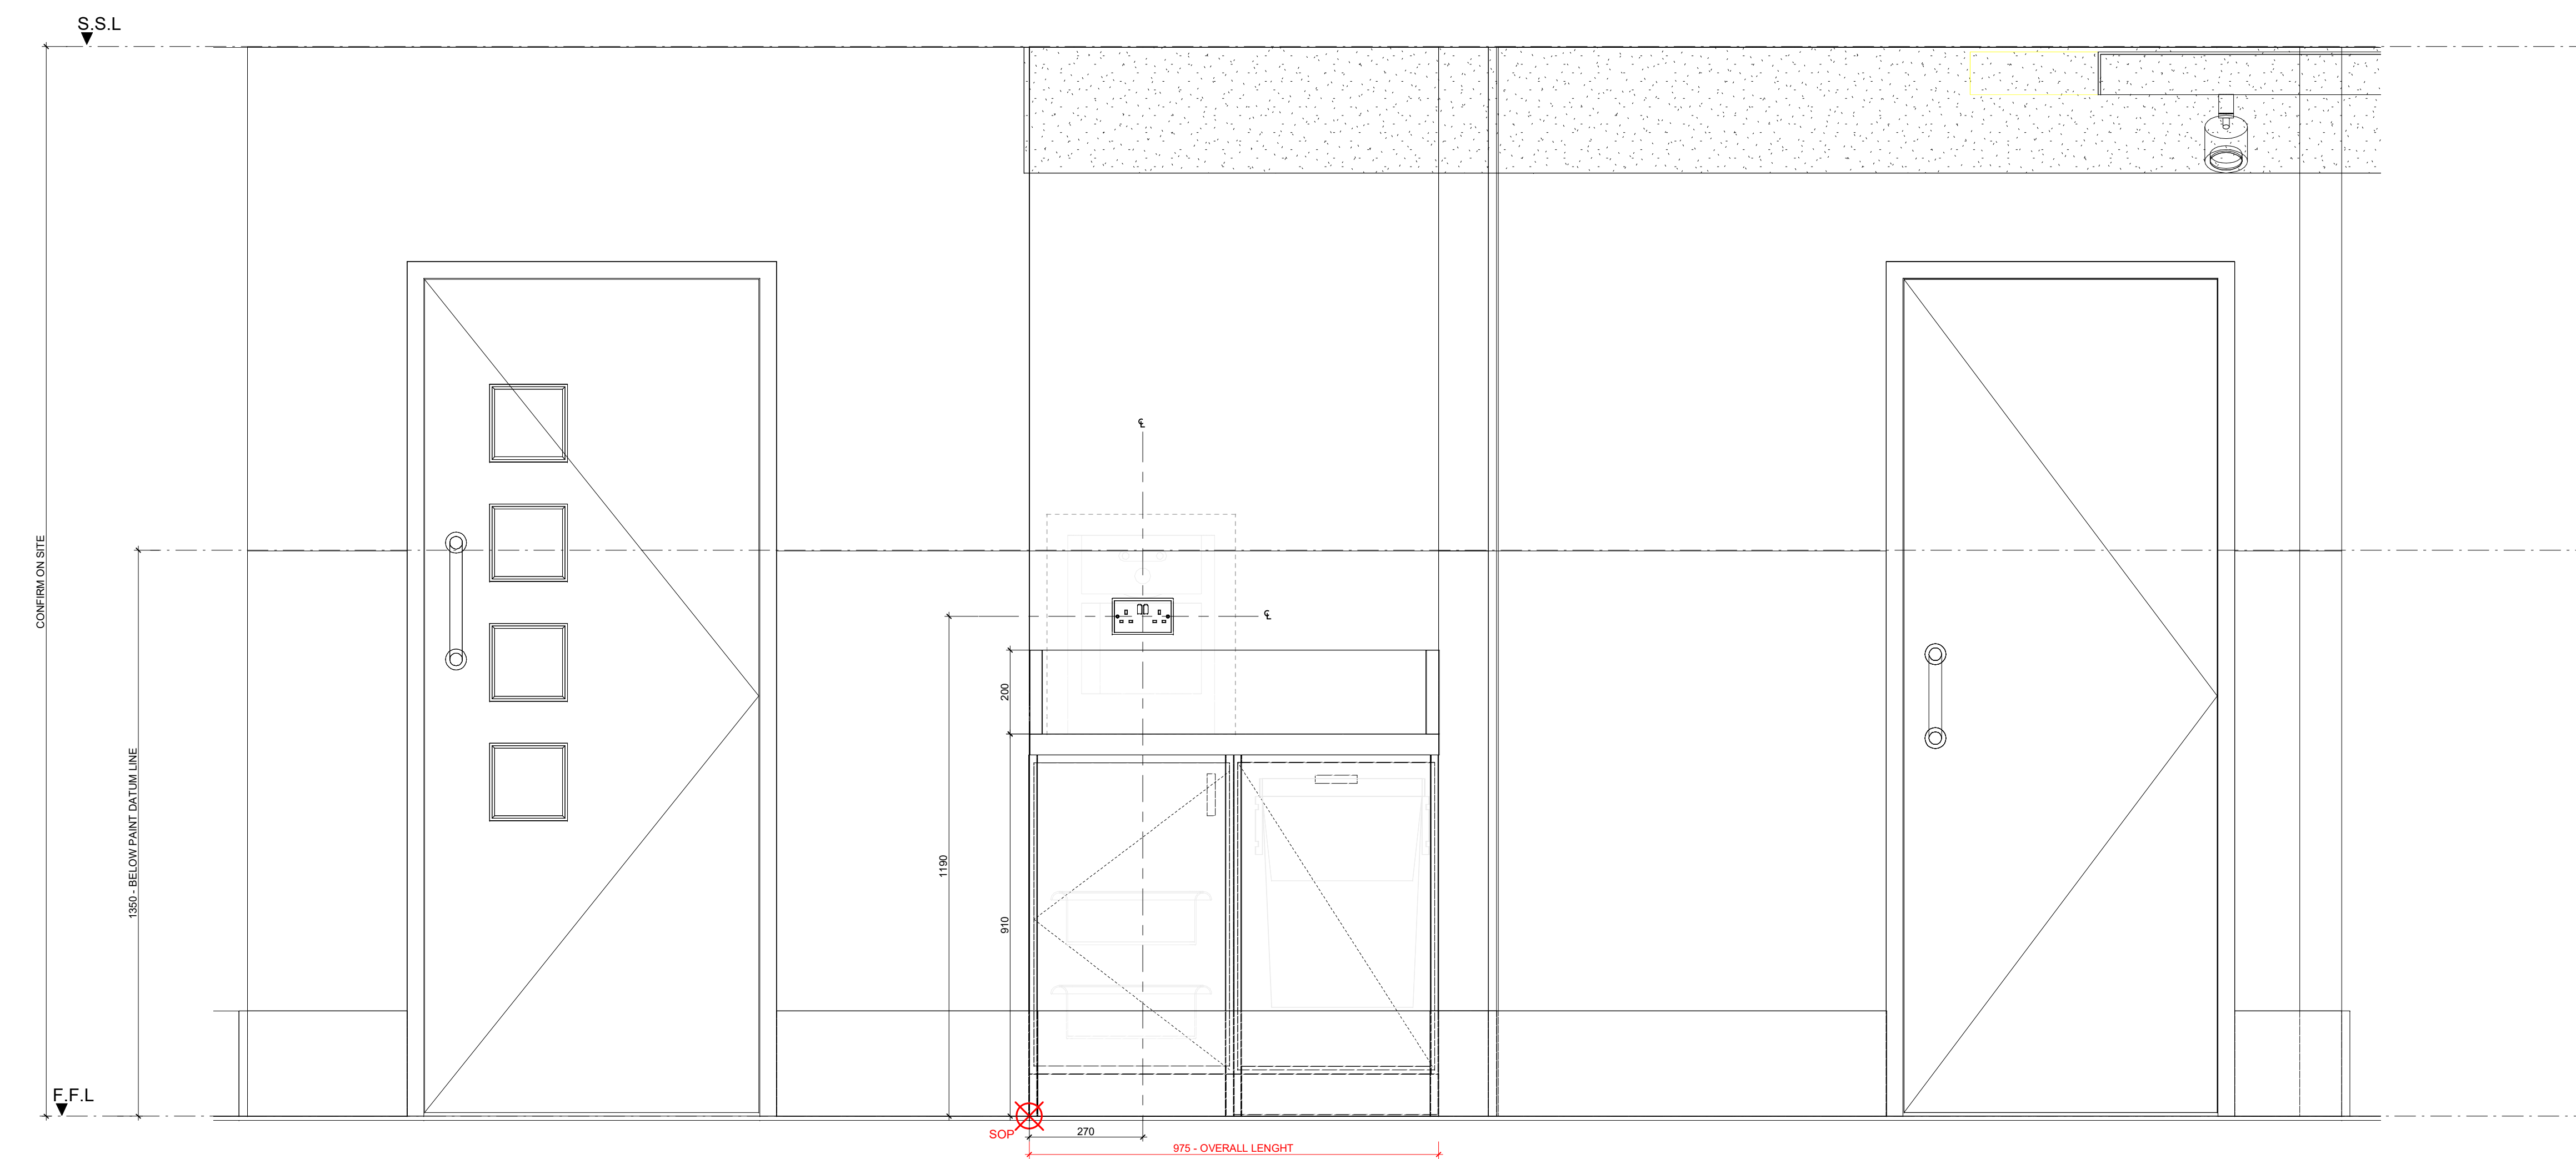

1 : 10

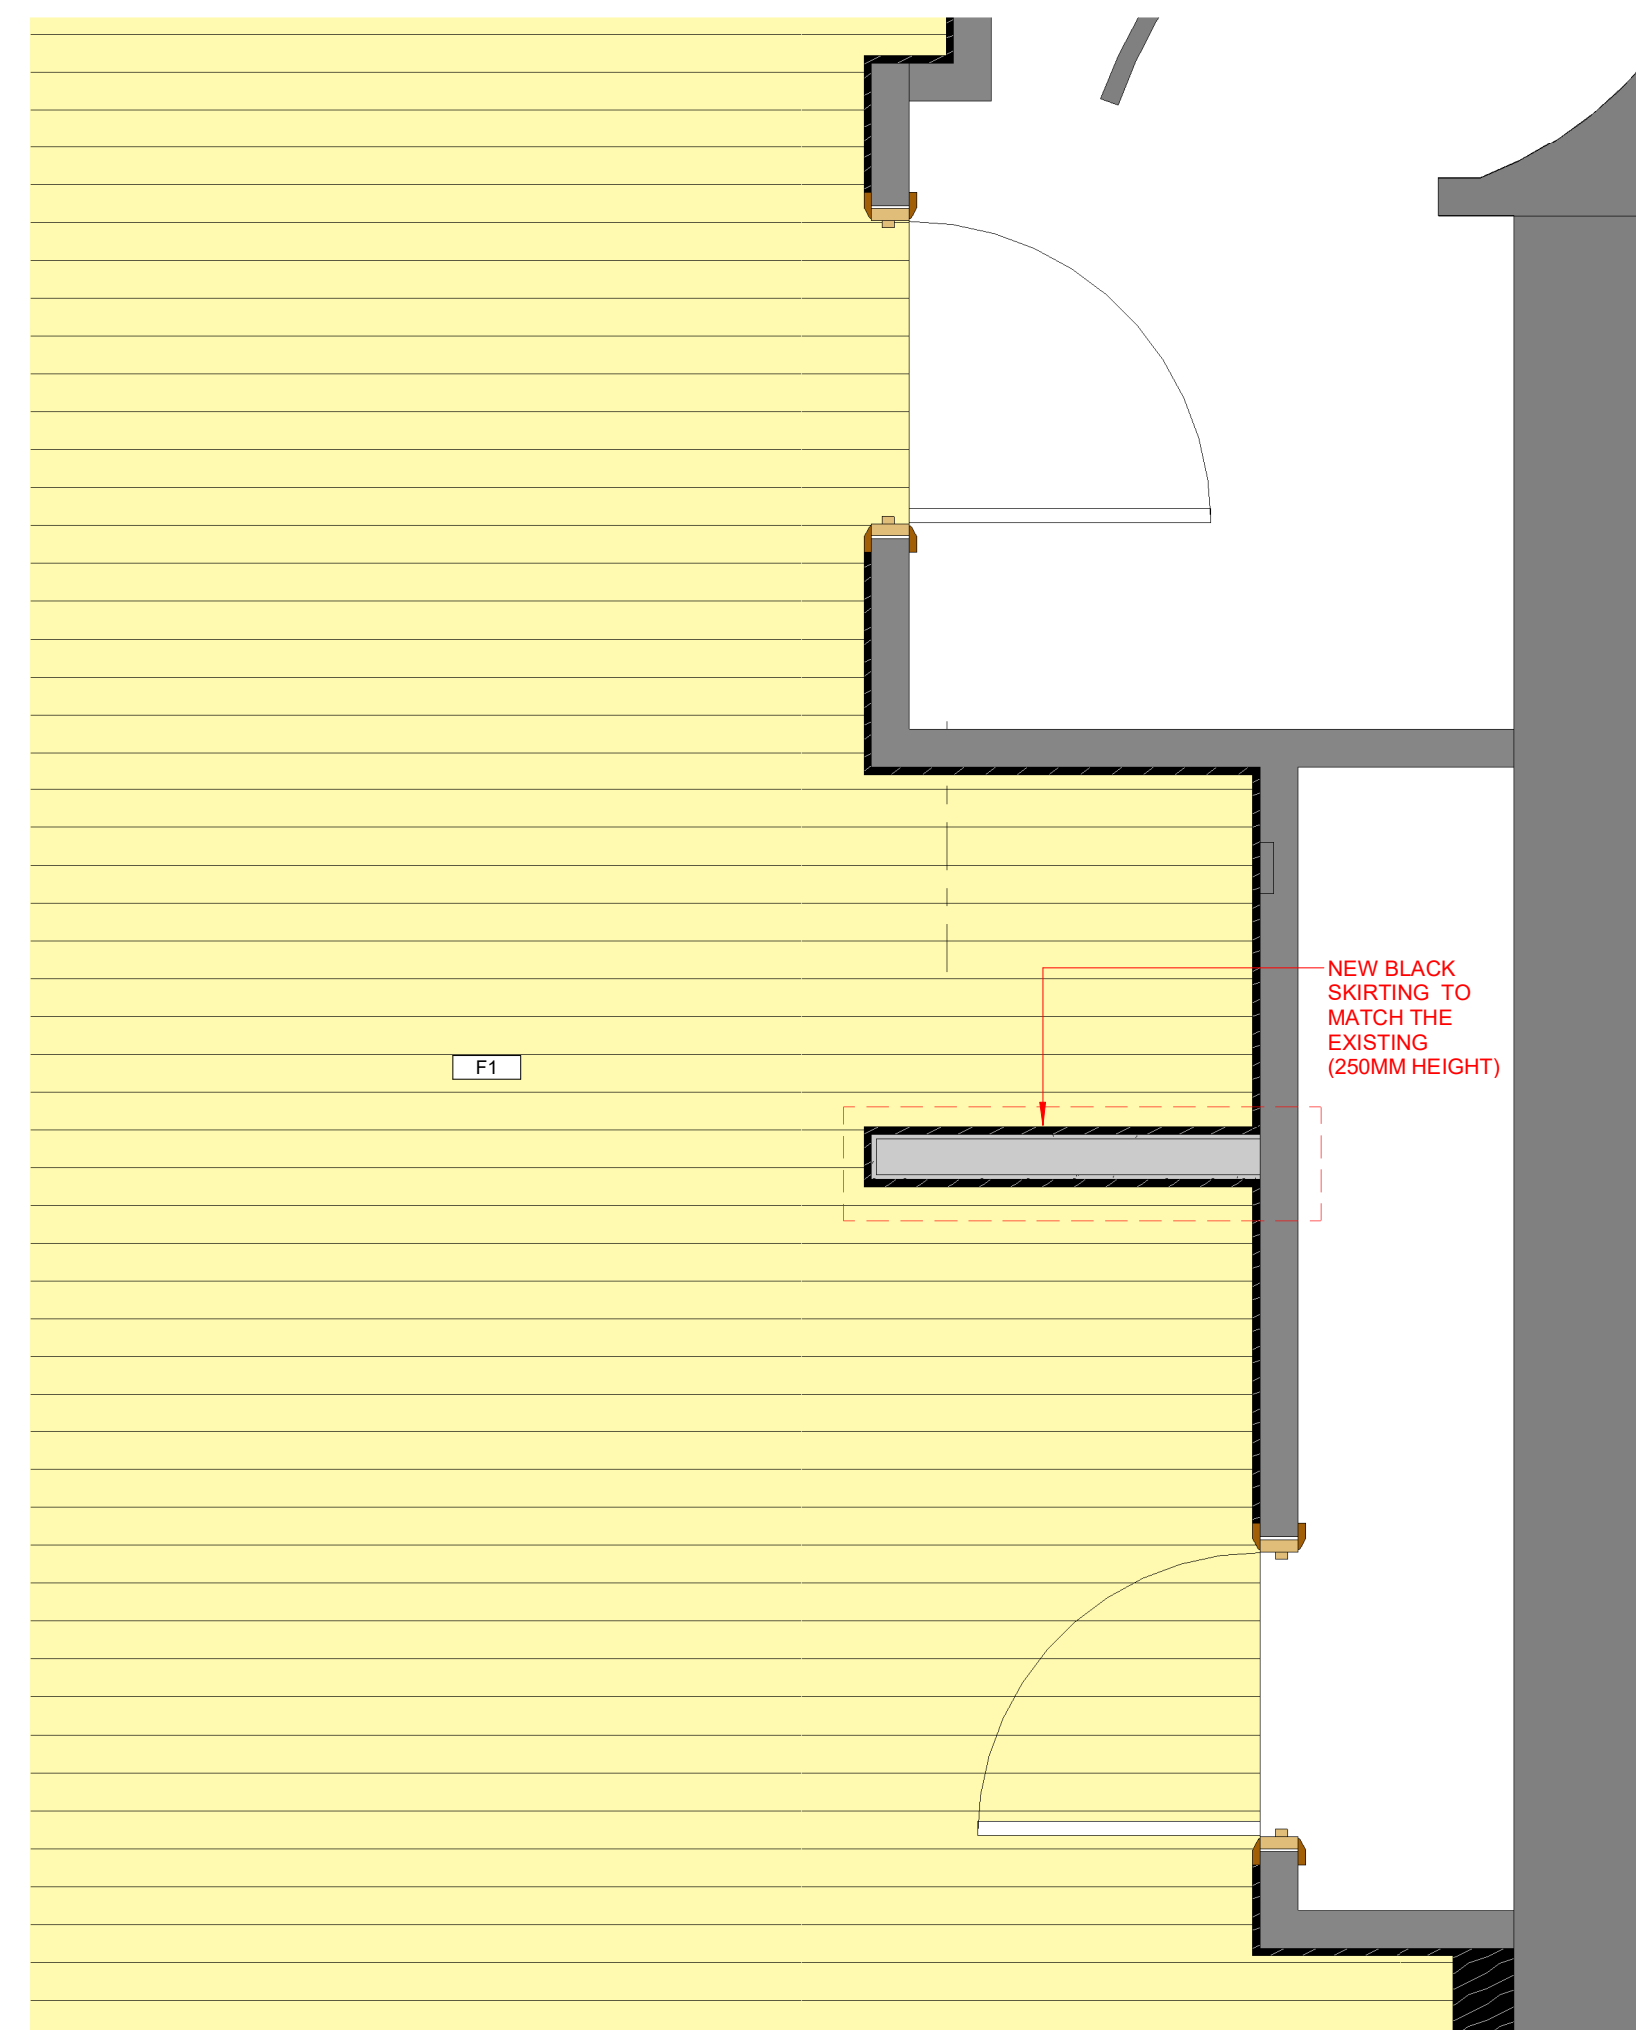


1 : 20

**DRAWING TO BE READ IN
CONJUNCTION WITH FINISHES
SCHEDULE & JOINERS DETAIL
DRAWINGS.**

**ALL FINISHES AND DETAILS
SHOWN NOTIONALLY - SEE
ACTUAL SAMPLES FOR FINAL
FINISH, COLOUR AND TEXTURE.
FINISHES SCHEDULE TO TAKE
PRECEDENCE OVER DRAWINGS.**

SEE DETAIL LOCATION PLAN PER
FLOOR FOR ACTUAL ROOM/ AREA
LOCATION AND LAYOUT.

KEY:
SSL - STRUCTURAL SLAB ABOVE
FFL - FINISHED FLOOR LEVEL

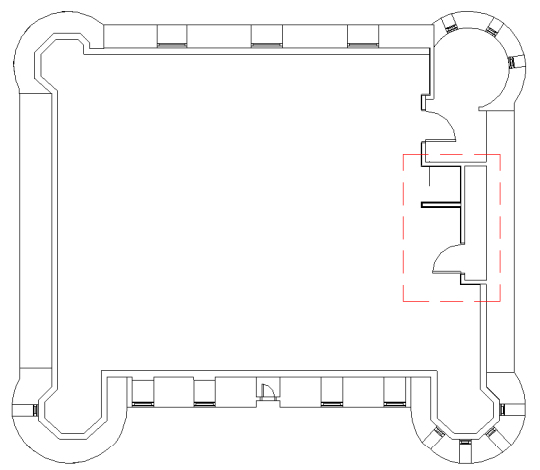

Rev	Descriptive Amendments	Drawn By	Date
<div> <div>Pre-Construction - Construction - As Built</div> <div>CONSTRUCTION</div> </div>			
Client			
WeWork			
Client Contact			
Project Name			
LONDON 1 Waterhouse Sq Project 2			
Drawing Title			
7TH FLOOR SNACKPOINT			
Arch. Technician / Senior Tech. Coordinator / Project Manager			
GS	TB	Kristin Hoenigboom	
Scale @ A0	Drawn By	First Drawing Date	
As Indicated	Author	4/12/19	
Contract Number	Issue	Detail	Revision
1265	7th		

ltb WeWork, 8th Floor
10 York Road
London
SE1 7ND
UK